



ROOF PLAN
AS PROPOSED

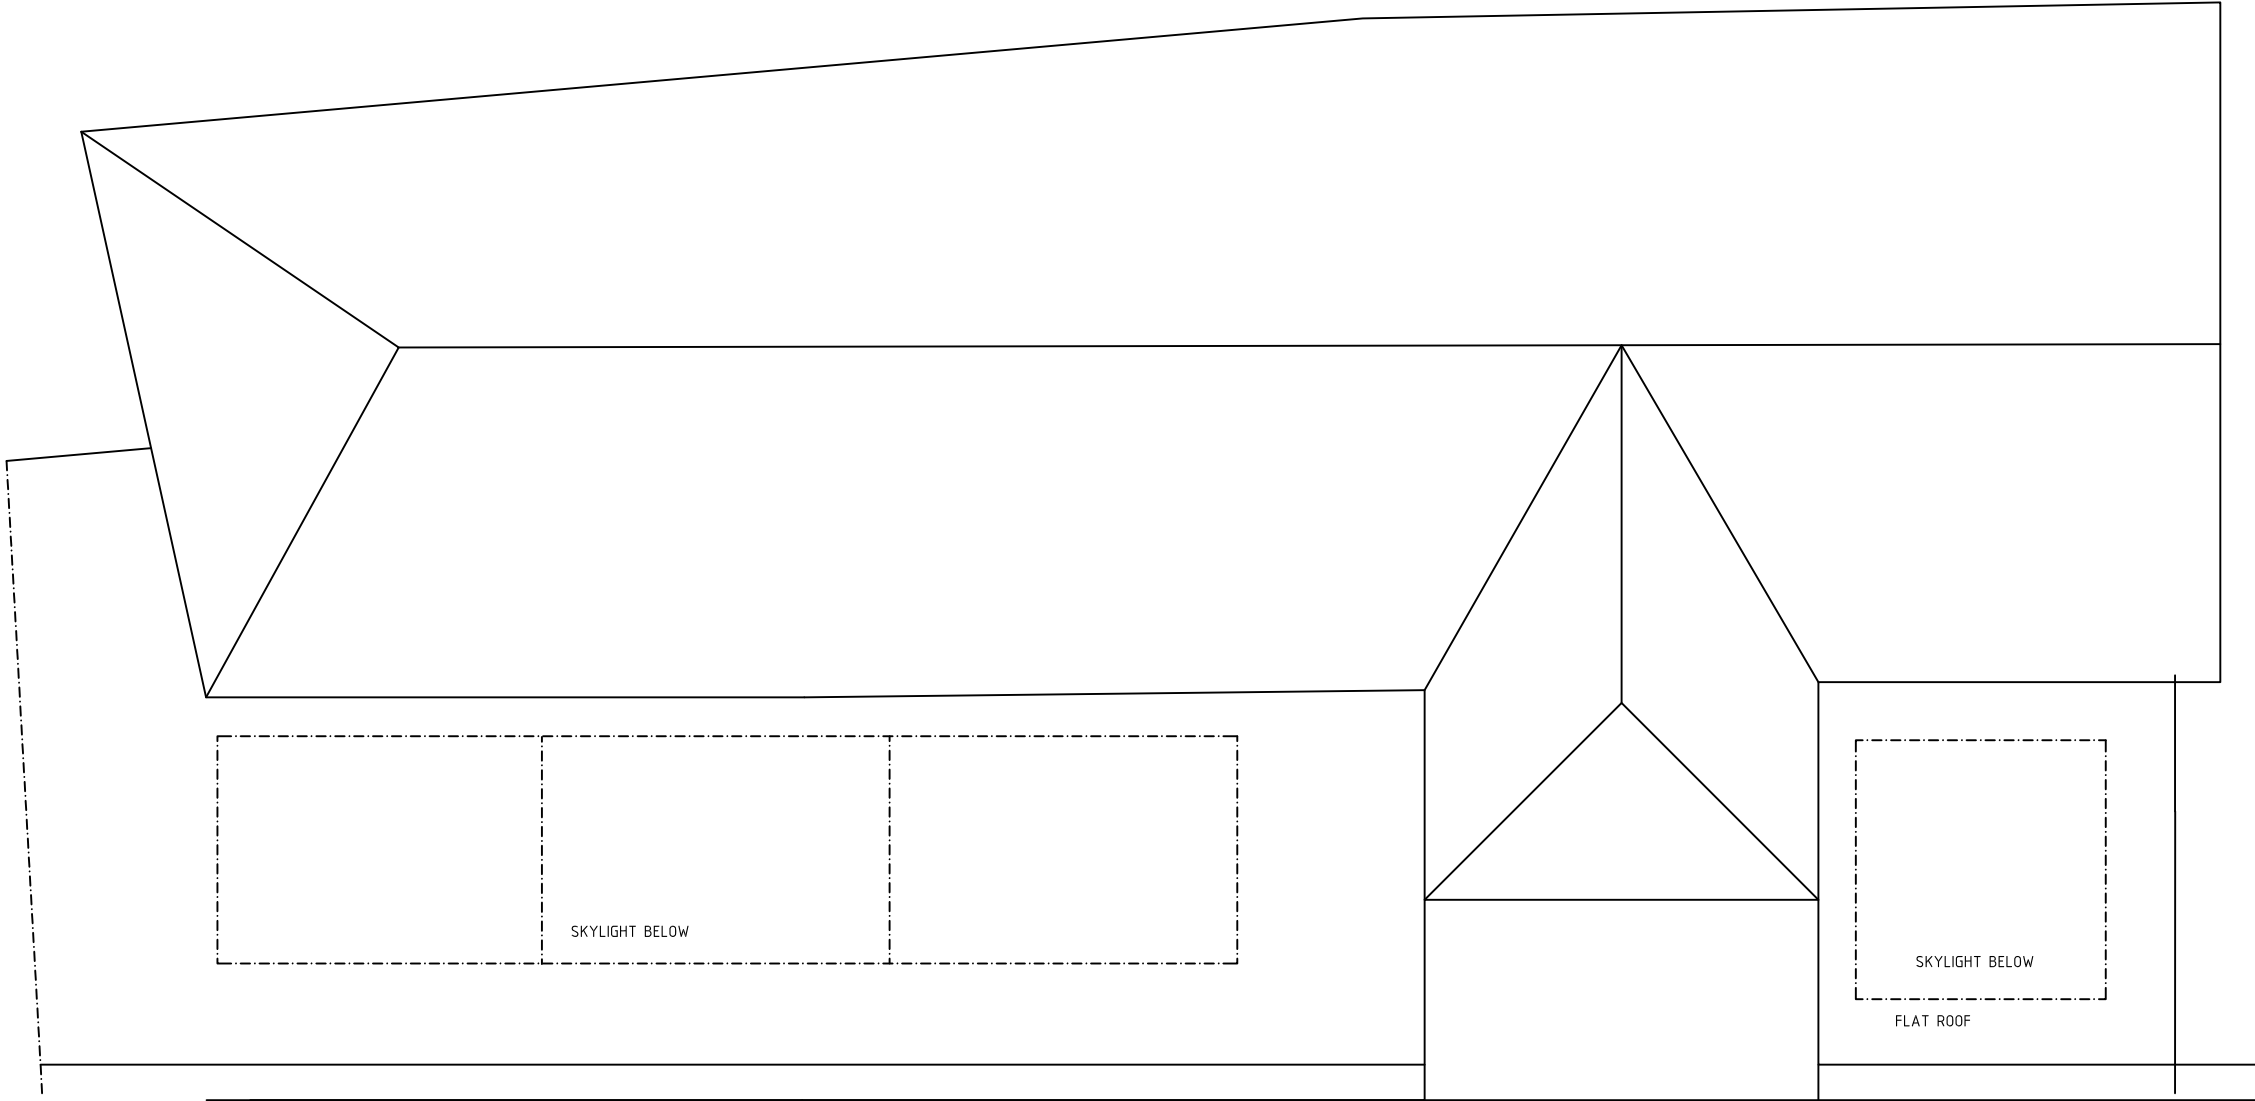

ROOF PLAN
AS EXISTING

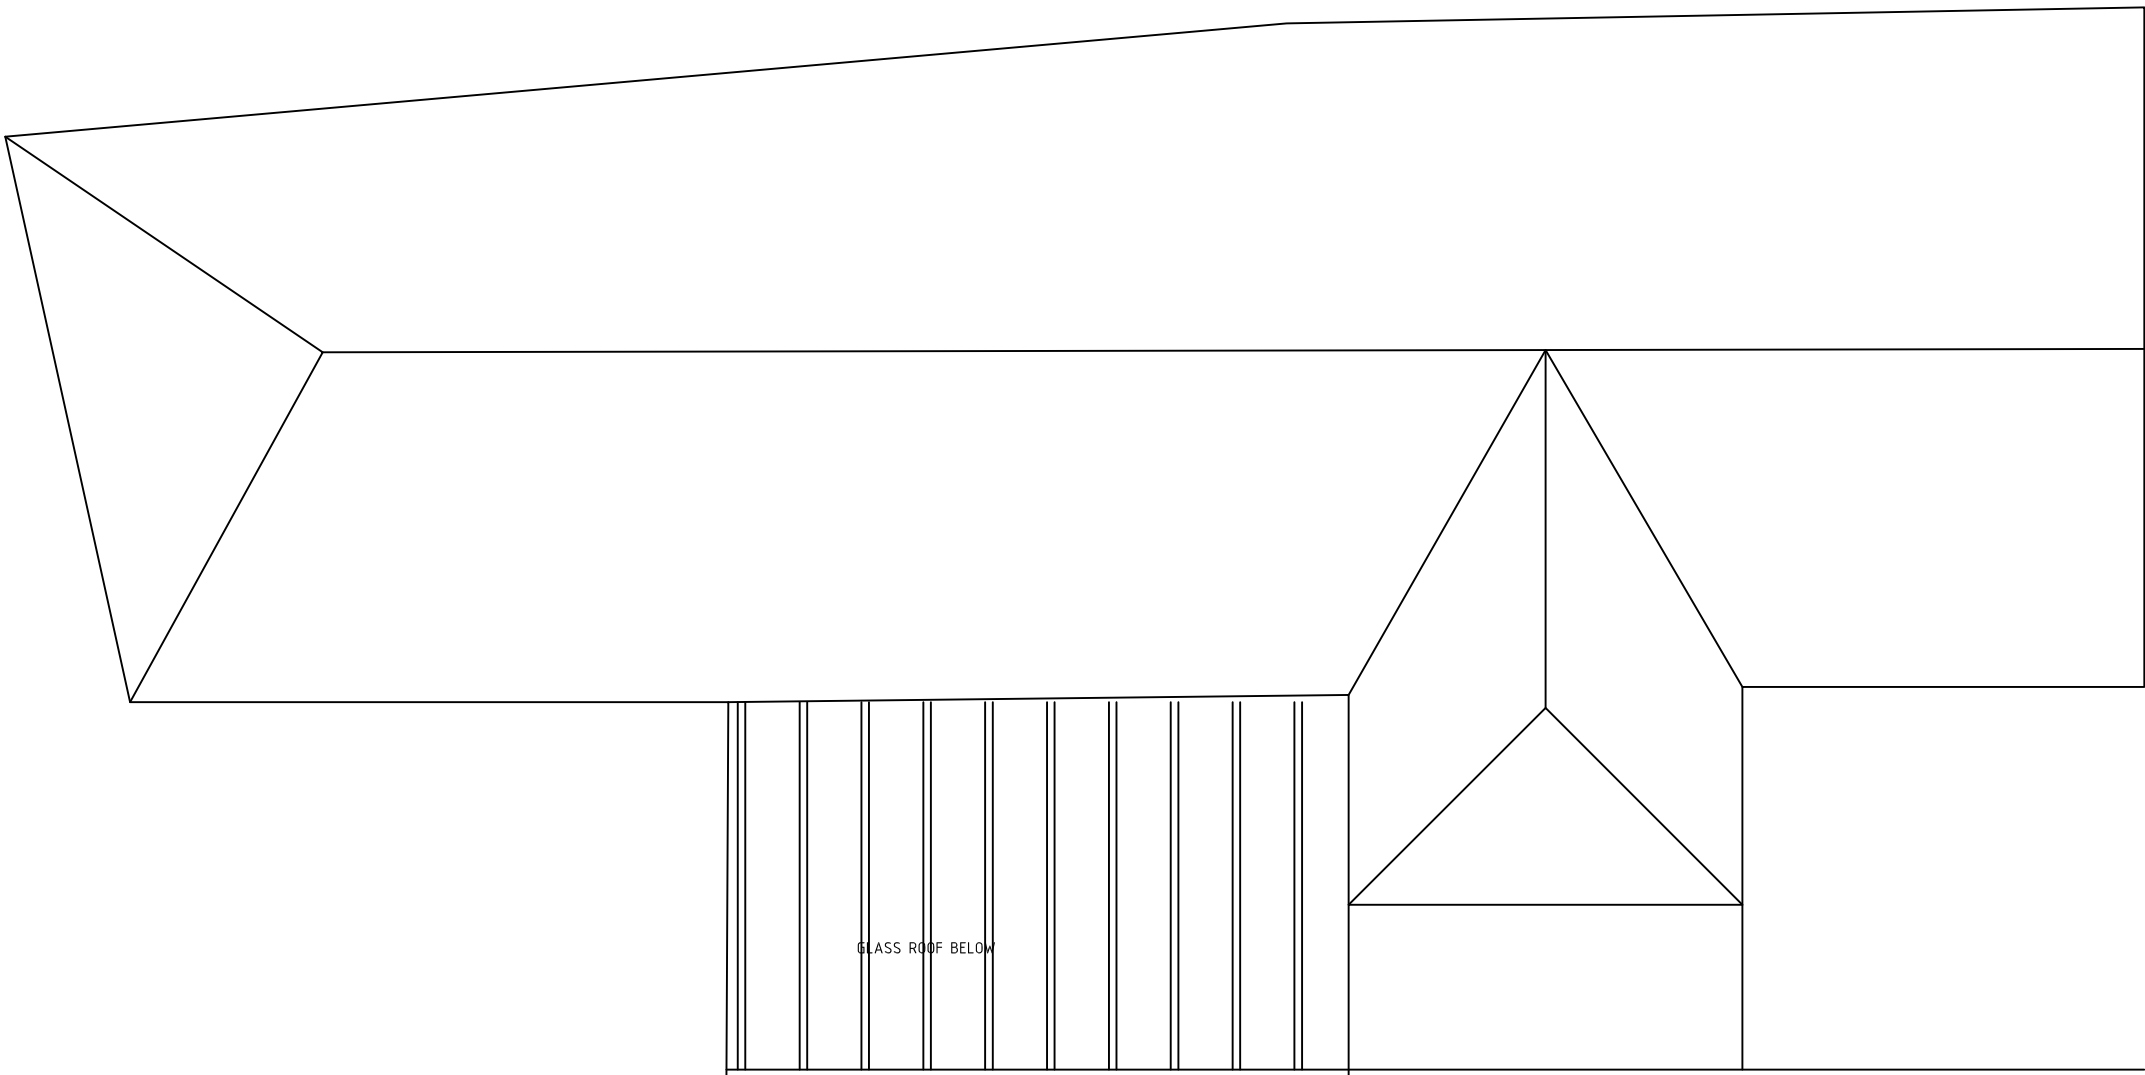

Total Area 000.00 m²

General Informations:
- For Finish Code refer to sep. material Index.
- For Index overview, use Issue Sheet.
- Contractor to verify and to be responsible for all requirements and restrictions due to local rules and to report of any discrepancy in the drawings to PURA LTD.
- Contractor to check all dimensions on site and to report any discrepancy to PURA LTD.
- Contractor to notify of any problem in time to specify alternatives.

Copyright to all designs, notes and drawings remains with the PURA LTD subject to written authorization.
PURA LTD, phone: 0044-(0)20 76133833

2 MARTYS YARD,
NW3 1QW, LONDON

Project Type New
Object No. GB_LON_0024
Plan Type GROUNDPLAN

ROOF PLANS

Plan No. A206- Rev A
Level / Floor
Index A
Plan Set 1
File Name A-200.dwg
Format Scale 1:50
Format Paper (A3)
First Drawn / By 19.07.12 / CH
Last Revision / By /