




NOTE:
ALL DIMENSIONS / AREAS
TO BE CHECKED ON SITE
AND ANY DISCREPANCIES
TO BE REPORTED TO
BRINKWORTH PRIOR TO
CONSTRUCTION

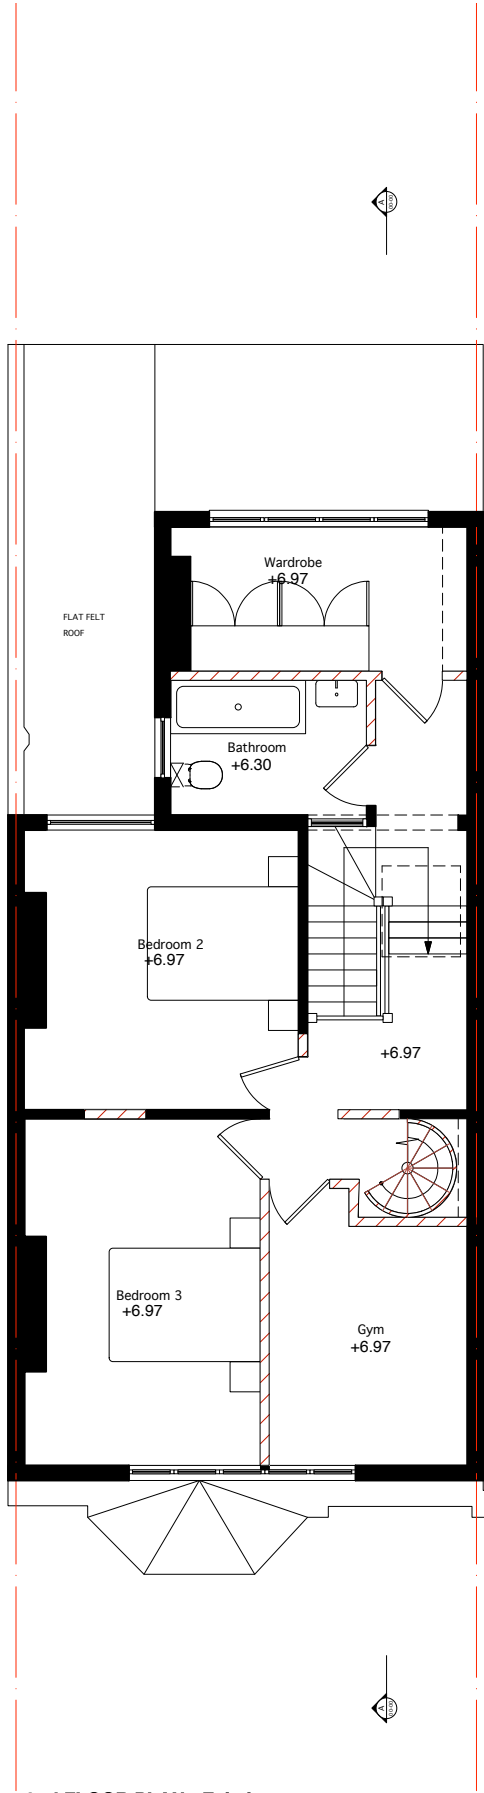


2nd FLOOR PLAN - Existing

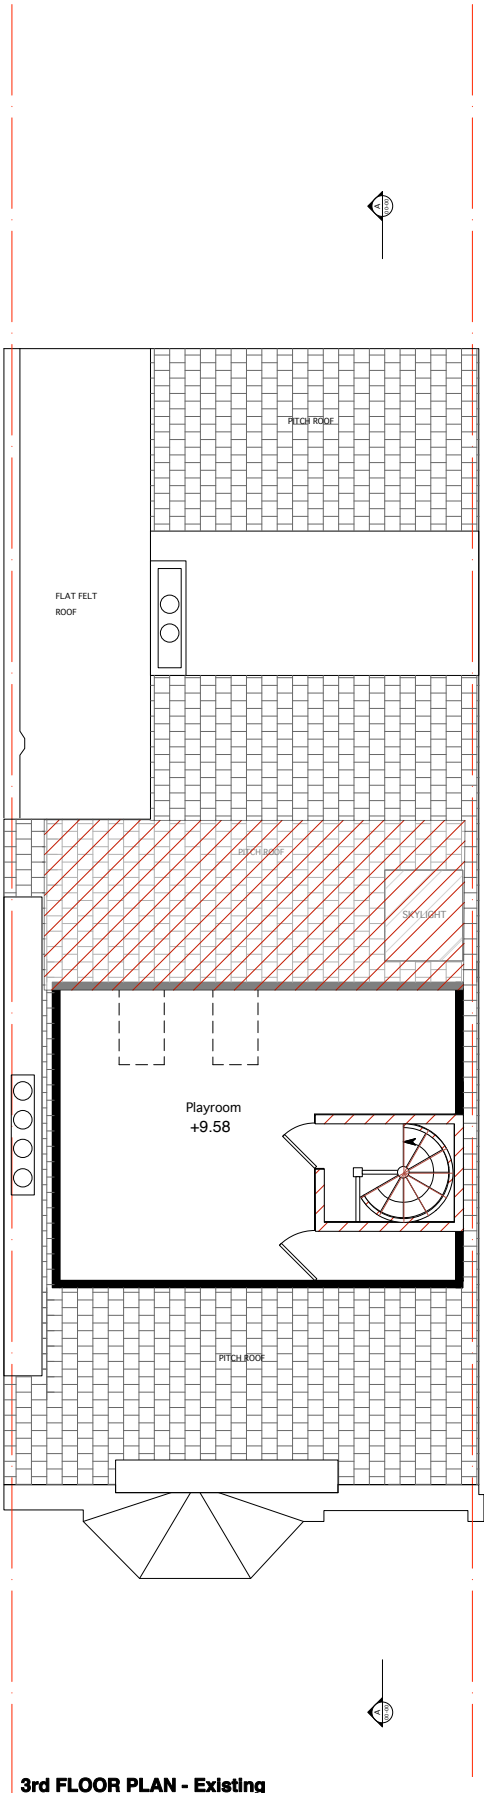

3rd FLOOR PLAN - Existing

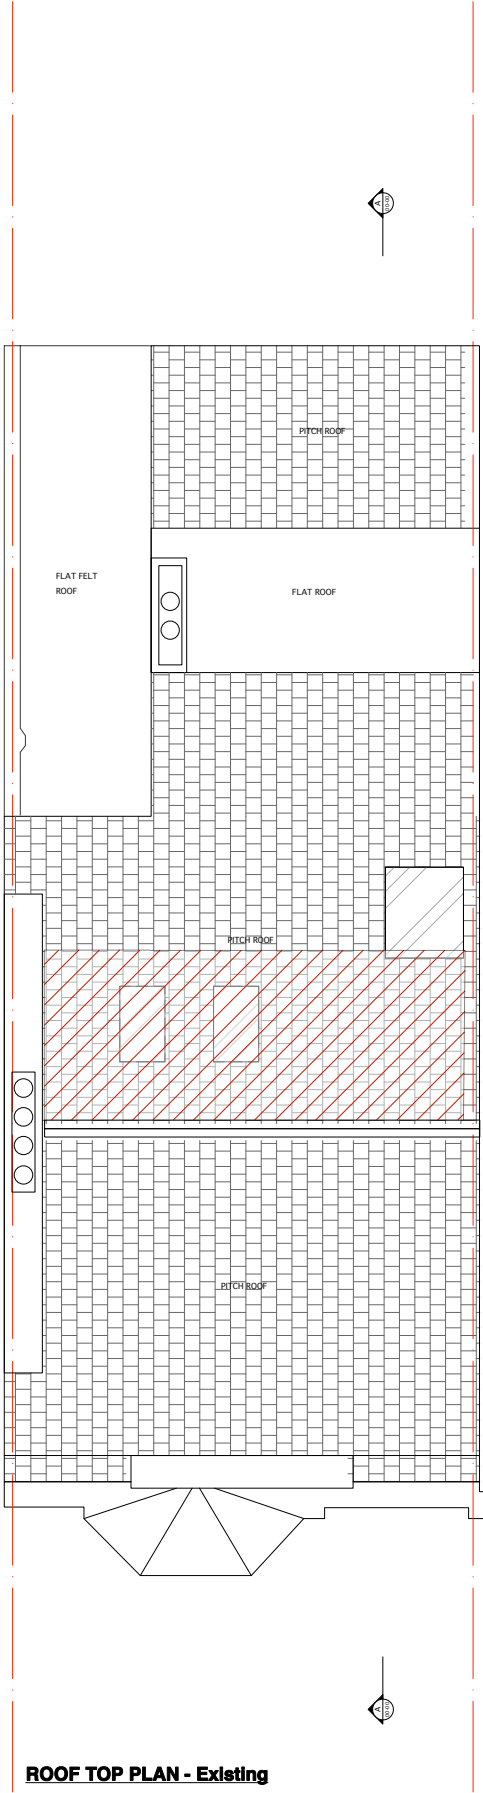

ROOF TOP PLAN - Existing

 Denotes Demolition

brinkworth
6 Ellsworth Street
London
E2 0AX
T: 44(0)20 7813 5341
F: 44(0)20 7739 8425


NOTES:
- DO NOT SCALE DRAWINGS
- CONTRACTOR TO CHECK ALL DIMENSIONS FROM DRAWINGS TO SITE AND NOTIFY THE ARCHITECT OF ANY DISCREPANCIES PRIOR TO FABRICATION TO ALLOW FOR MODIFICATIONS. DISCREPANCIES NOT BROUGHT TO THE ATTENTION OF THE ARCHITECT WILL BE THE RESPONSIBILITY OF THE RELEVANT CONTRACTOR.
- THIS DRAWING SHOULD BE READ IN CONJUNCTION WITH ALL SPECIFICATIONS AND ALL RELEVANT DESIGN, ENGINEERS AND SPECIALIST DRAWINGS.
- THE CONTRACTOR MUST ADVISE ON ALL DETAILS TO ENSURE STABILITY AND STRENGTH OF CONSTRUCTION ALL MATERIALS TO BE MATCHED AND BALANCED AS APPROPRIATE.
- THE WORKS DESCRIBED AND SPECIFIED ON THIS DRAWING AND ASSOCIATED DRAWINGS SHALL BE UNDERTAKEN IN ACCORDANCE WITH CURRENT HEALTH AND SAFETY PLAN PREPARED BY THE PLANNING SUPERVISOR FOR THE PROJECT.

ISSUE	DATE	DESCRIPTION


SITE ADDRESS	25 Glenmore Road London NW3 4BY	DRAWING NAME	EXISTING 1st & 2nd FLOOR PLAN
JOB NAME	25 GLENMORE ROAD	STATUS	EXISTING

DRAWN BY	AM	CHECKED BY	KB
JOB N°	2591	DRAWING N°	E104/2
DATE	18.06.12	SCALE	1:50 @ A1, 1:100 @ A3


NOTE:
ALL DIMENSIONS / AREAS
TO BE CHECKED ON SITE
AND ANY DISCREPANCIES
TO BE REPORTED TO
BRINKWORTH PRIOR TO
CONSTRUCTION

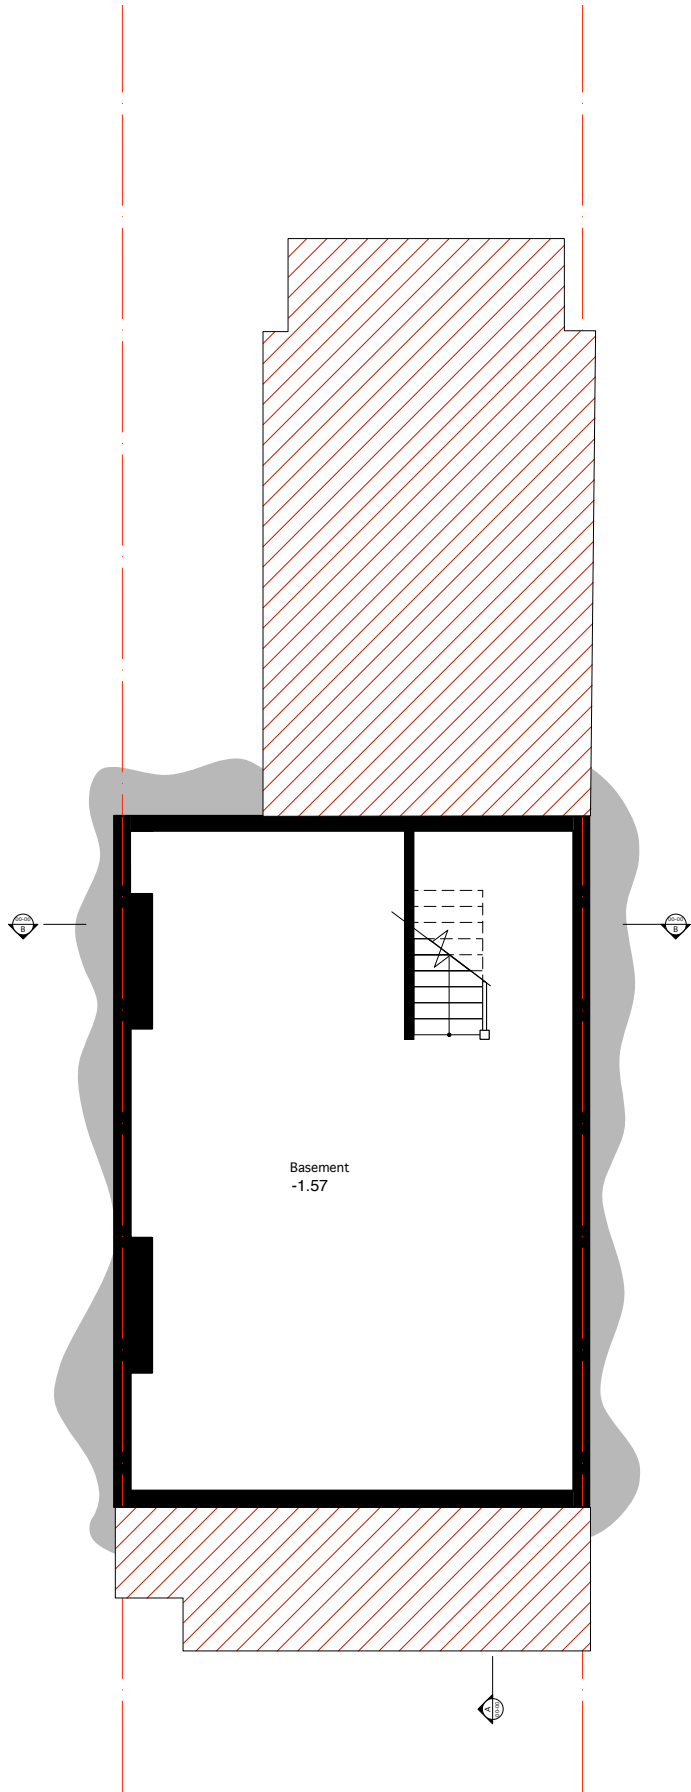


BASEMENT PLAN - EXISTING

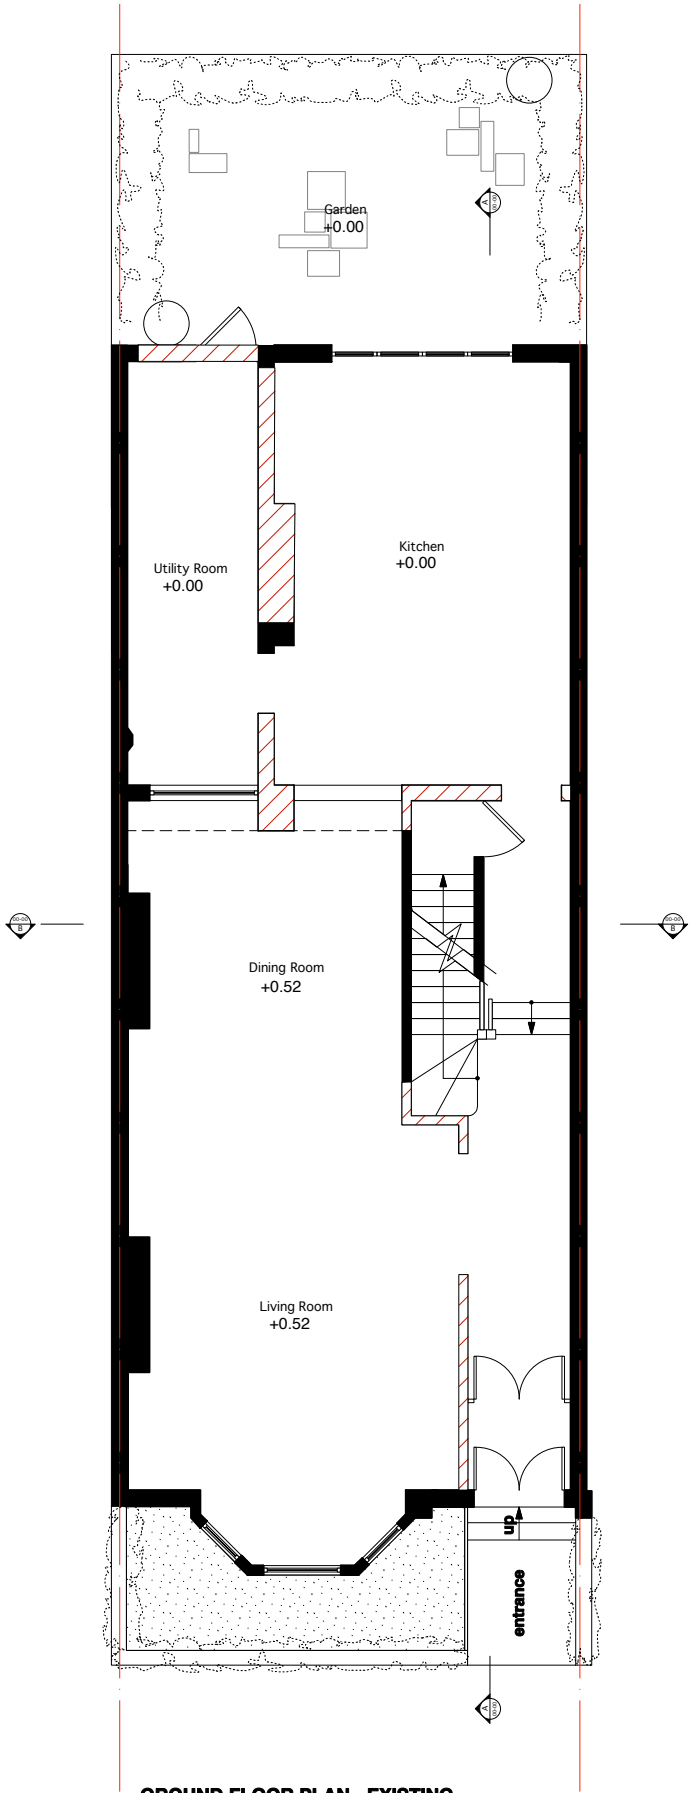

GROUND FLOOR PLAN - EXISTING

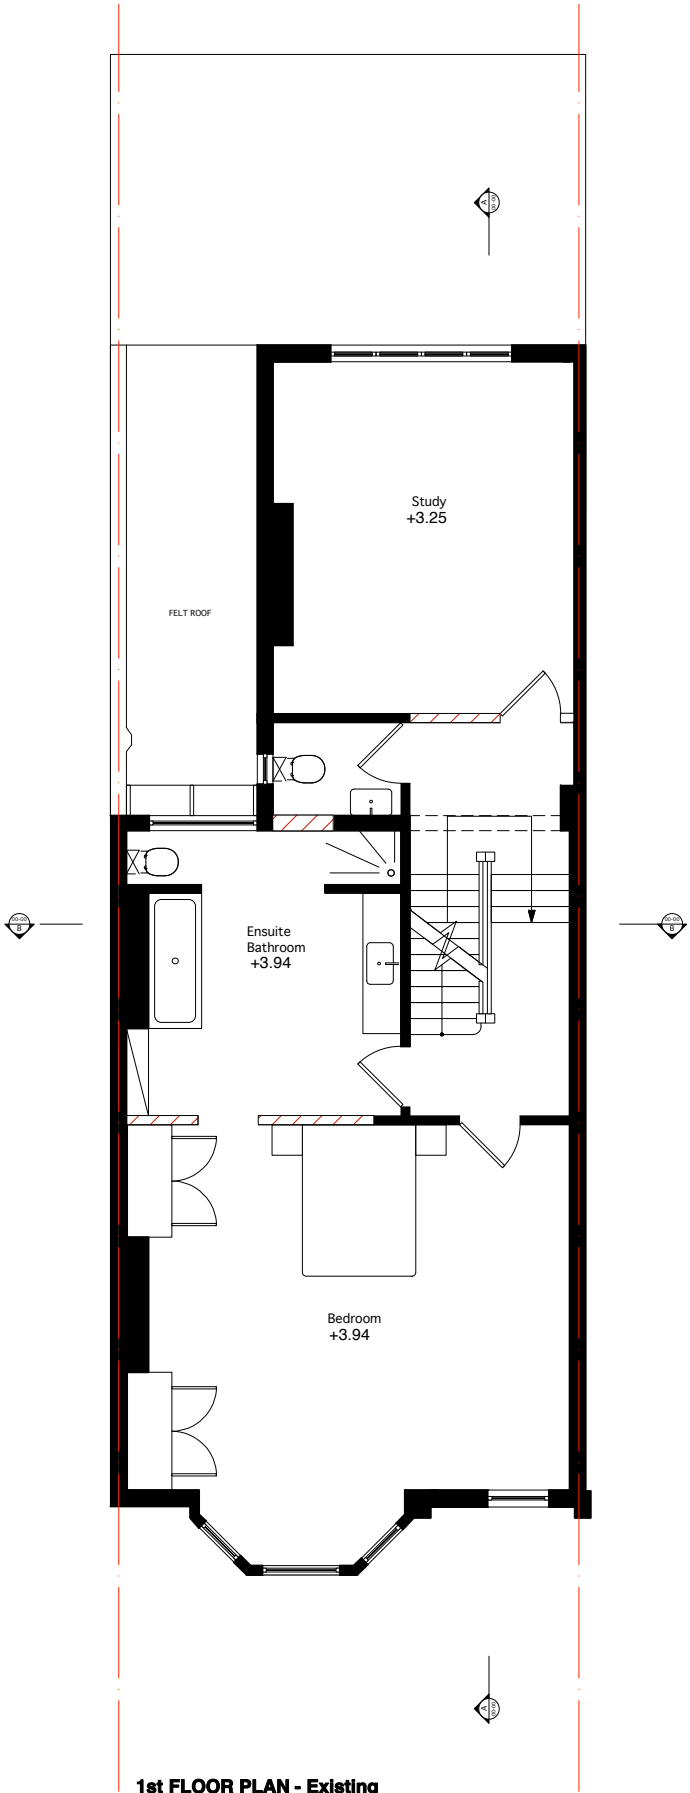

1st FLOOR PLAN - Existing

 Denotes Demolition

brinkworth
6 Ellsworth Street
London
E2 0AX
T 44(0)20 7613 5341
F 44(0)20 7739 8425

NOTES:
- **DO NOT SCALE DRAWING** CONTRACTOR TO CHECK ALL DIMENSIONS FROM DRAWINGS TO SITE AND NOTIFY THE ARCHITECT OF ANY DISCREPANCIES PRIOR TO FABRICATION TO ALLOW FOR MODIFICATIONS. DISCREPANCIES NOT BROUGHT TO THE ATTENTION OF THE ARCHITECT WILL BE THE RESPONSIBILITY OF THE RELEVANT CONTRACTOR.
- THIS DRAWING SHOULD BE READ IN CONJUNCTION WITH ALL SPECIFICATIONS AND ALL RELEVANT DESIGN, ENGINEERS AND SPECIALIST DRAWINGS.
- THE CONTRACTOR MUST ADVISE ON ALL DETAILS TO ENSURE STABILITY AND STRENGTH OF CONSTRUCTION ALL MATERIALS TO BE MATCHED AND BALANCED AS APPROPRIATE.
- THE WORKS DESCRIBED AND SPECIFIED ON THIS DRAWING AND ASSOCIATED DRAWINGS SHALL BE UNDERTAKEN IN ACCORDANCE WITH CURRENT HEALTH AND SAFETY PLAN PREPARED BY THE PLANNING SUPERVISOR FOR THE PROJECT.

ISSUE	DATE	DESCRIPTION

SITE ADDRESS	25 Glenmore Road London NW3 4BY
JOB NAME	25 GLENMORE ROAD

DRAWING NAME	EXISTING BASEMENT & GROUND FLOOR PLAN
STATUS	EXISTING

DRAWN BY	AH
CHECKED BY	KB
JOB N°	2591
DRAWING N°	E104/1
DATE	18.08.12
SCALE	1:80 @ A1, 1:100 @ A3

REVISION	