




Approved and proposed floor plans

Project Title	Job Title	Drawing Title	Date	Scale	Drawn by	Drawing No.	Rev.
73 Plender Street London NW1 0LB	Amendments to existing planning consent	Approved & proposed floor plans	09.08.12	1:150 @ A3	GC	Plender/73 /Dormers/2	


FOR PLANNING PURPOSES ONLY  
DRAWINGS ADAPTED FROM STUART HENLEY AND PARTNERS

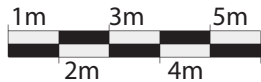


Scale: 1:150 @ A3  
NOTE: unaffected floor plans to the left  
have been reduced to scale 1:200

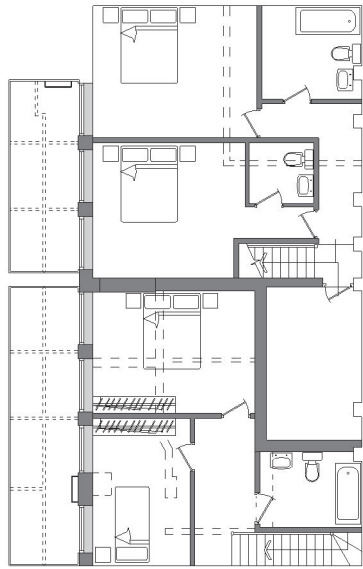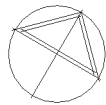


Approved Basement Floor Plan  
NO CHANGES PROPOSED

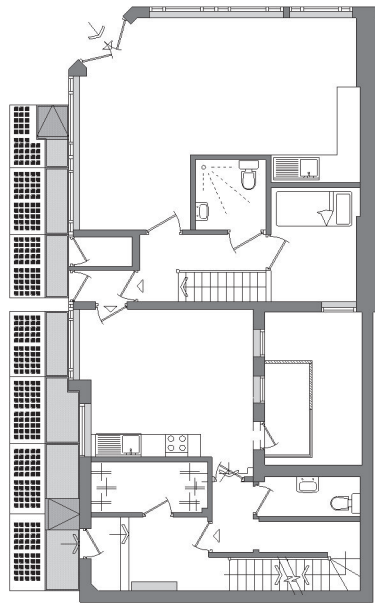


Approved Ground Floor Plan  
NO CHANGES PROPOSED

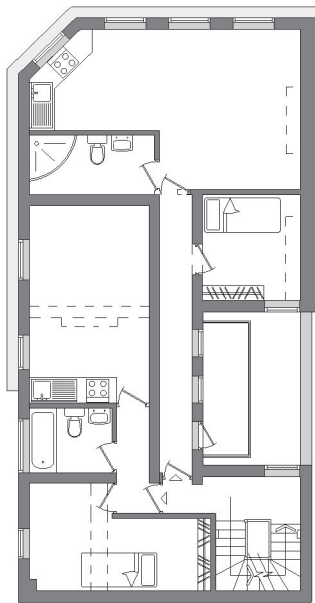


Approved First Floor Plan  
NO CHANGES PROPOSED

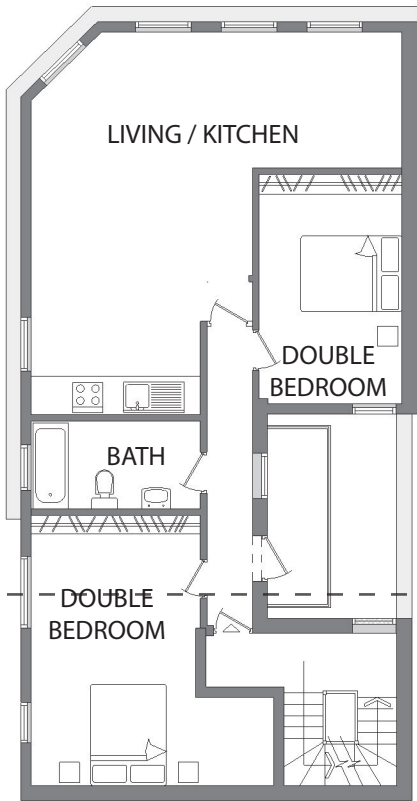


Approved  
2nd Floor Plan

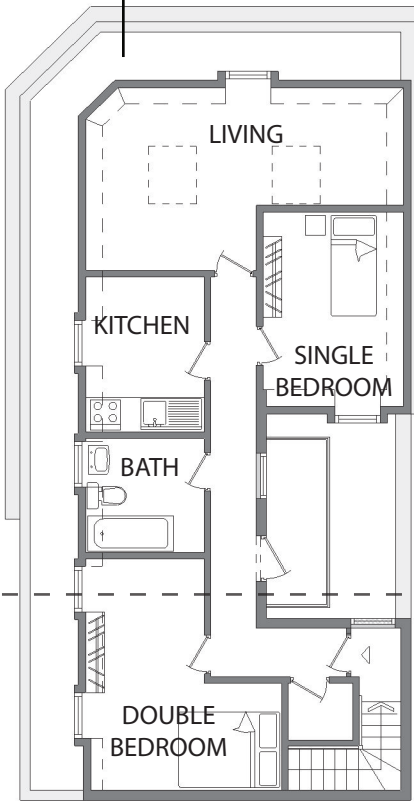

Approved  
3rd (Top) Floor Plan

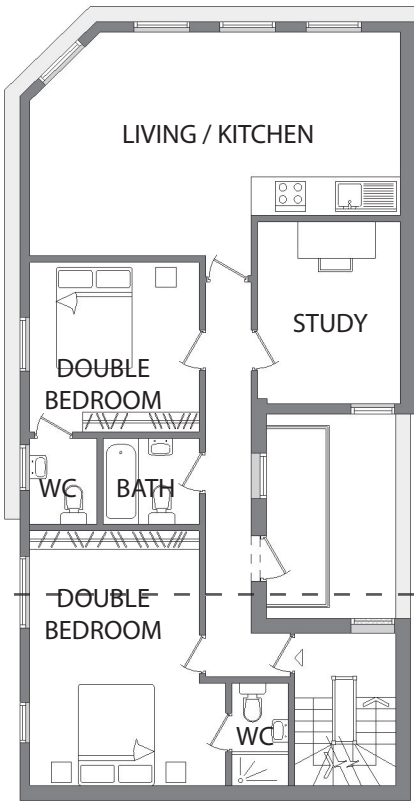

Proposed  
2nd Floor Plan

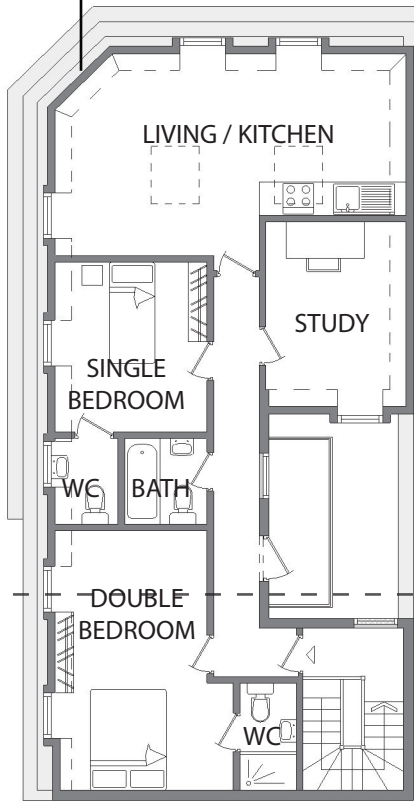

Proposed  
3rd (Top) Floor Plan

Section A-A'