





BRITANNIA STREET

WICKLOW STREET

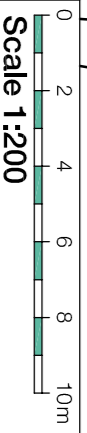

Scale 1:200

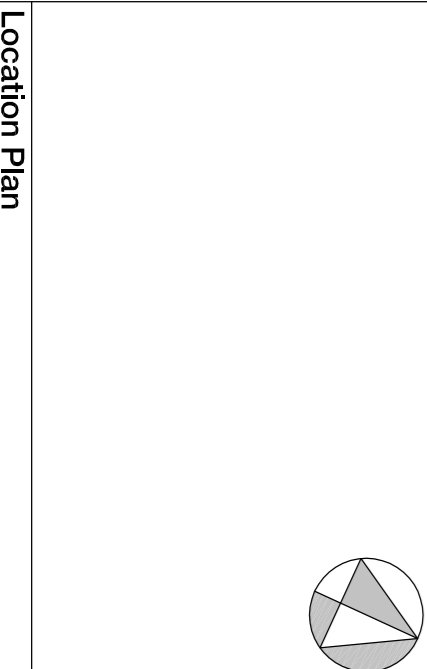

Rev.	Des.	By	Date
E	Officers Comments Incorporated	SES	07/08/12 JSW
C	Officers Comments Incorporated	SES	01/08/12 JSW
B	Officers Comments Incorporated	SES	19/07/12 JSW
A	Planning Submission	SES	01/07/12 JSW

Proposed Fifth Floor Plan

Contractor must verify all dimensions on site before commencing any work or other activities. If this includes the building, please refer to the Building Information Model (BIM) and check the drawings. Drawings based on Ordnance Survey and / or existing record drawings - design and drawing content subject to Site Survey, Structural Survey, Site Investigation, Planning and Statutory Requirements and Approval. Amusement reproduction from Ordnance Survey Maps with permission of the Controller of Her Majesty's Stationery Office. Crown Copyright reserved. copyright: copyright/charles (John Smith) Limited Copyright.

Project:	Britannia Street London	Job No:	23083
Title:	Proposed Fifth Floor Plan	Client:	Various
Scale:	1:200 @ A1 1:400 @ A3 SES	Drawn By:	JSW
Date:	May 2012	Checked By:	JSW
Drawn By:	JSW	Revision:	E

Vertical House, Southampton Row
Eborac House, London WC1E 4EA
Tel: +44 (0)20 7289 9400
Fax: +44 (0)20 7289 9401

Reax House, East Street
Luton, Bedfordshire LU1 3JH
Tel: +44 (0)113 224 5000
Fax: +44 (0)113 224 5001

Horsham House, 49 Horsham
Market Street, Horsham, West Sussex PO19 1JG
Tel: +44 (0)1323 717830
www.careyjones.com

careyjones
chabmantolcher

Planning