

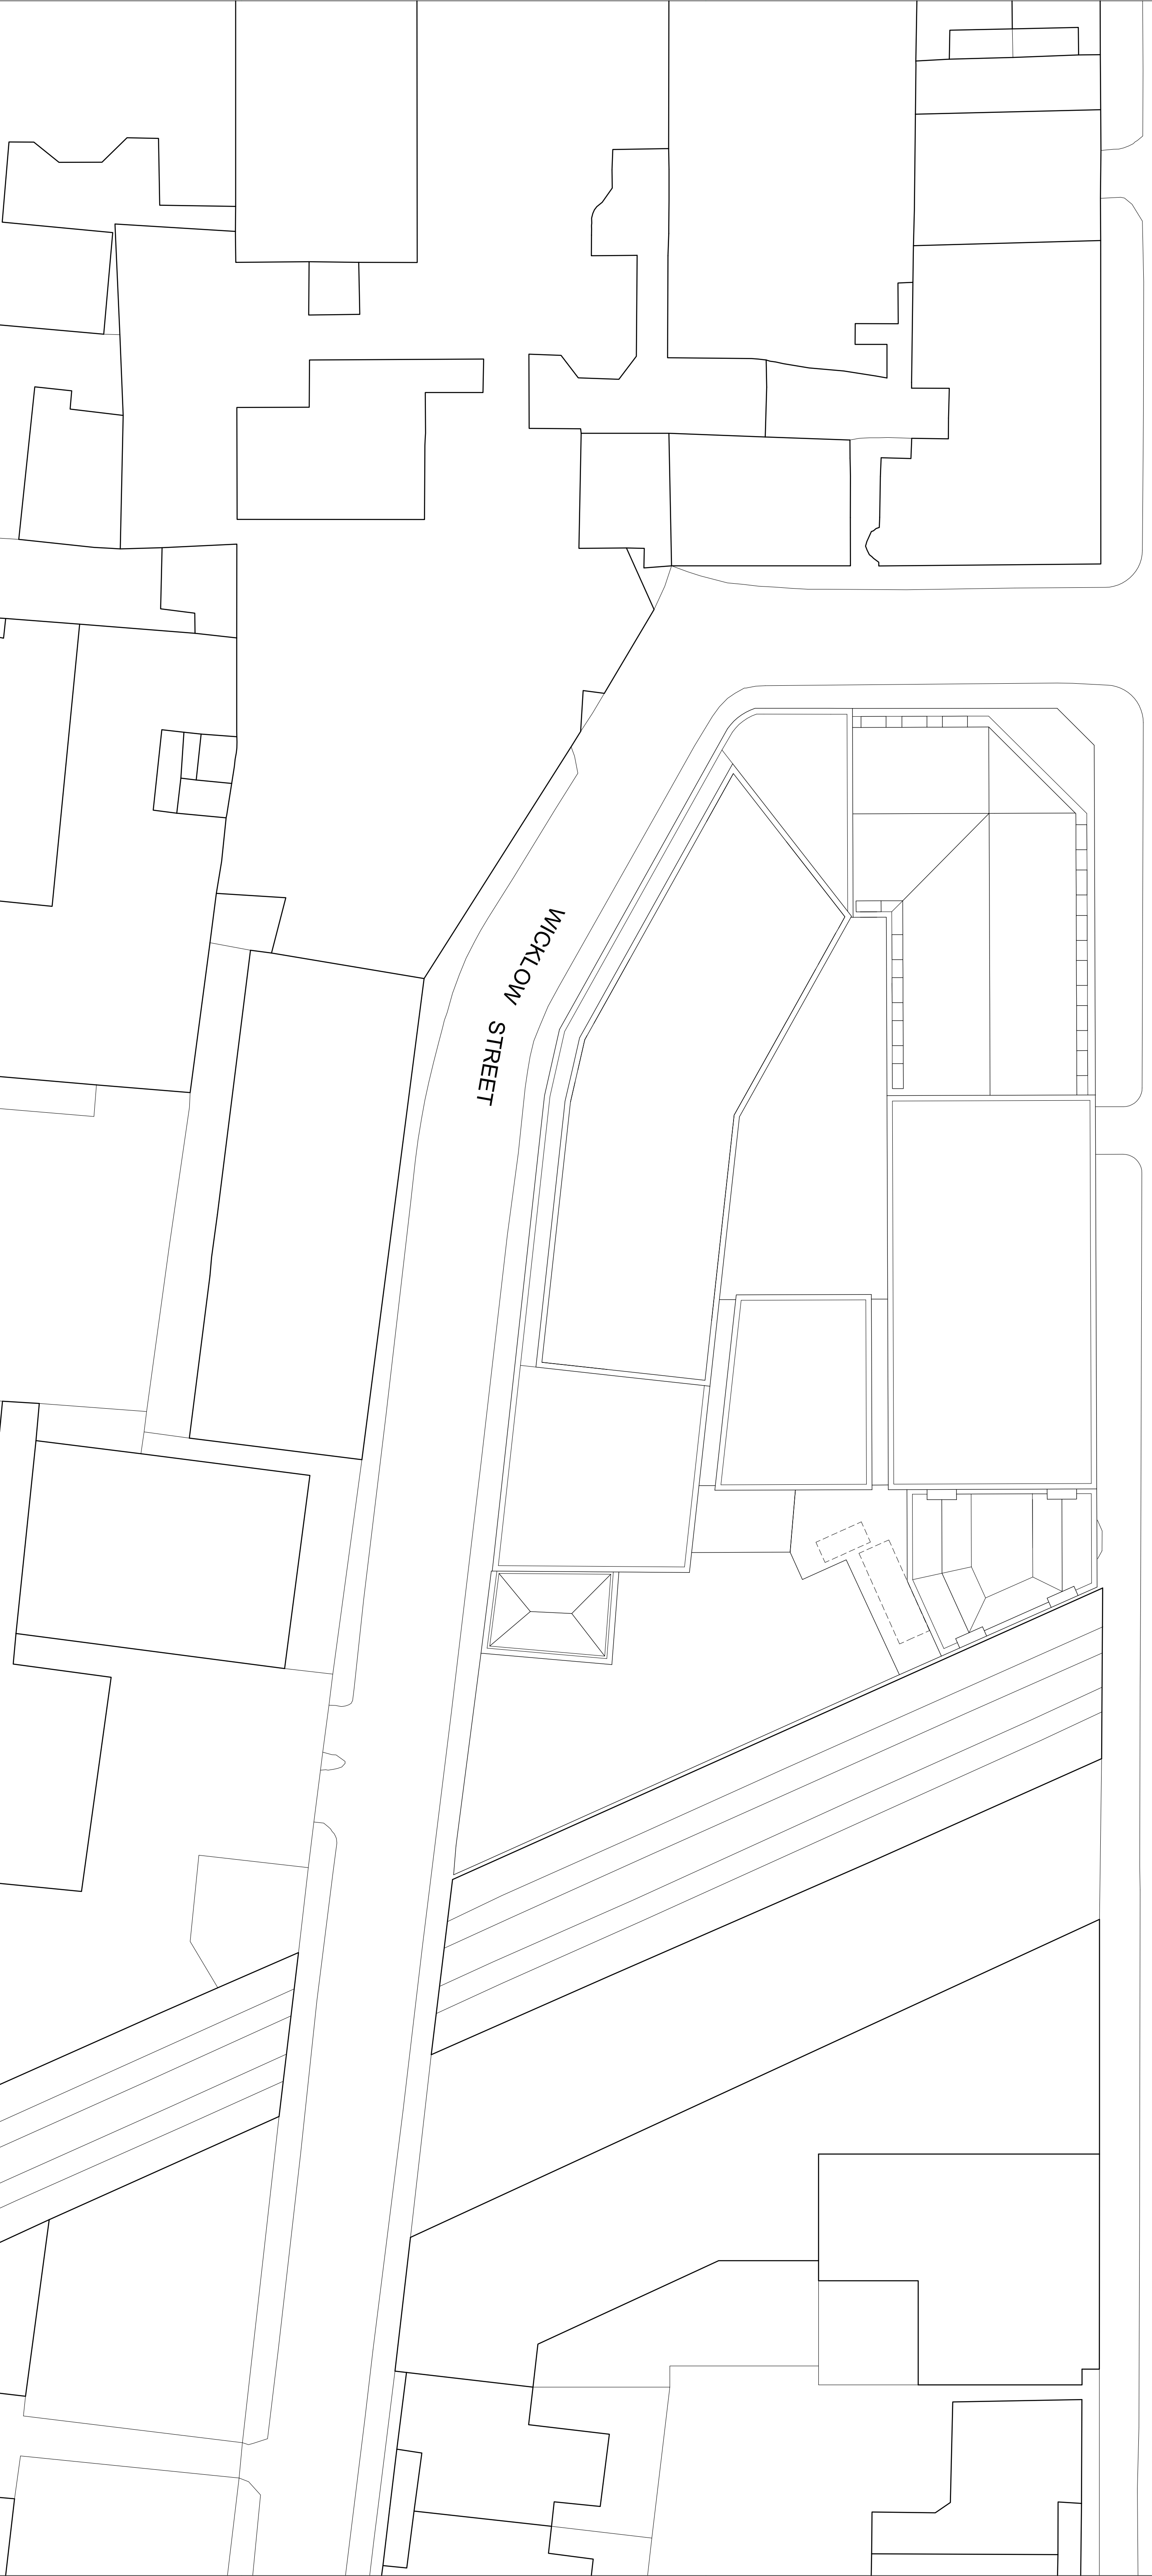


BRITANNIA STREET

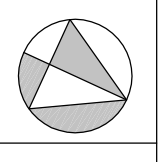

WICKLOW STREET

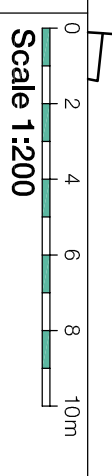

Location Plan	B	Existing Footprint Shown
	A	Existing Footprint
	Rev.	Des.

By	SSS	02/08/12	JSW
Date	02/08/12	02/08/12	JSW
By	SSS	02/08/12	JSW
Date	02/08/12	02/08/12	JSW

Proposed Roof Plan

Contractor must verify all dimensions on site before commencing any work or design. It is the contractor's responsibility to ensure that the proposed roof plan is in accordance with the Building Regulations and all applicable codes of practice. The contractor must ensure that the proposed roof plan is in accordance with the Building Regulations and all applicable codes of practice. The contractor must ensure that the proposed roof plan is in accordance with the Building Regulations and all applicable codes of practice.

Project:	Britannia Street	Job No:	23083
Location:	London		
Title:	Proposed Roof Plan		
Scale:	1:200 @ A1 1:400 @ A3 SES		
Date:	May 2012		
Drawn By:	JSW		
Checked By:	JSW		
Revision:	B		

Vertical House, Southampton Row
 Ebbsfleet, London W13 4EA
 Tel: +44 (0)20 7289 9400
 Fax: +44 (0)20 7289 9401

Reax Water, East Street
 Lambeth, London SE1
 Tel: +44 (0)113 224 5000
 Fax: +44 (0)113 224 5001

Vertical House, 49 Piccadilly
 Manchester M1 2AP
 Tel: +44 (0)161 272 1790
 www.careyjones.com

careyjones
 chapmantolcher

Planning