

NOTES


This drawing is intended for the use of the individual or entity to whom it is addressed.

You are hereby notified that any dissemination, distribution or copying of this drawing is strictly prohibited.

1. All dimensions and levels to be checked on site. The Architect to be notified of any discrepancies.

2. This drawing to be read in conjunction with the other relevant project drawings and in addition, with structural, M & E engineers, approved sub-contractors drawings and current instructions.

3. All work to be undertaken with the requirements of the current Building and Water Regulations.

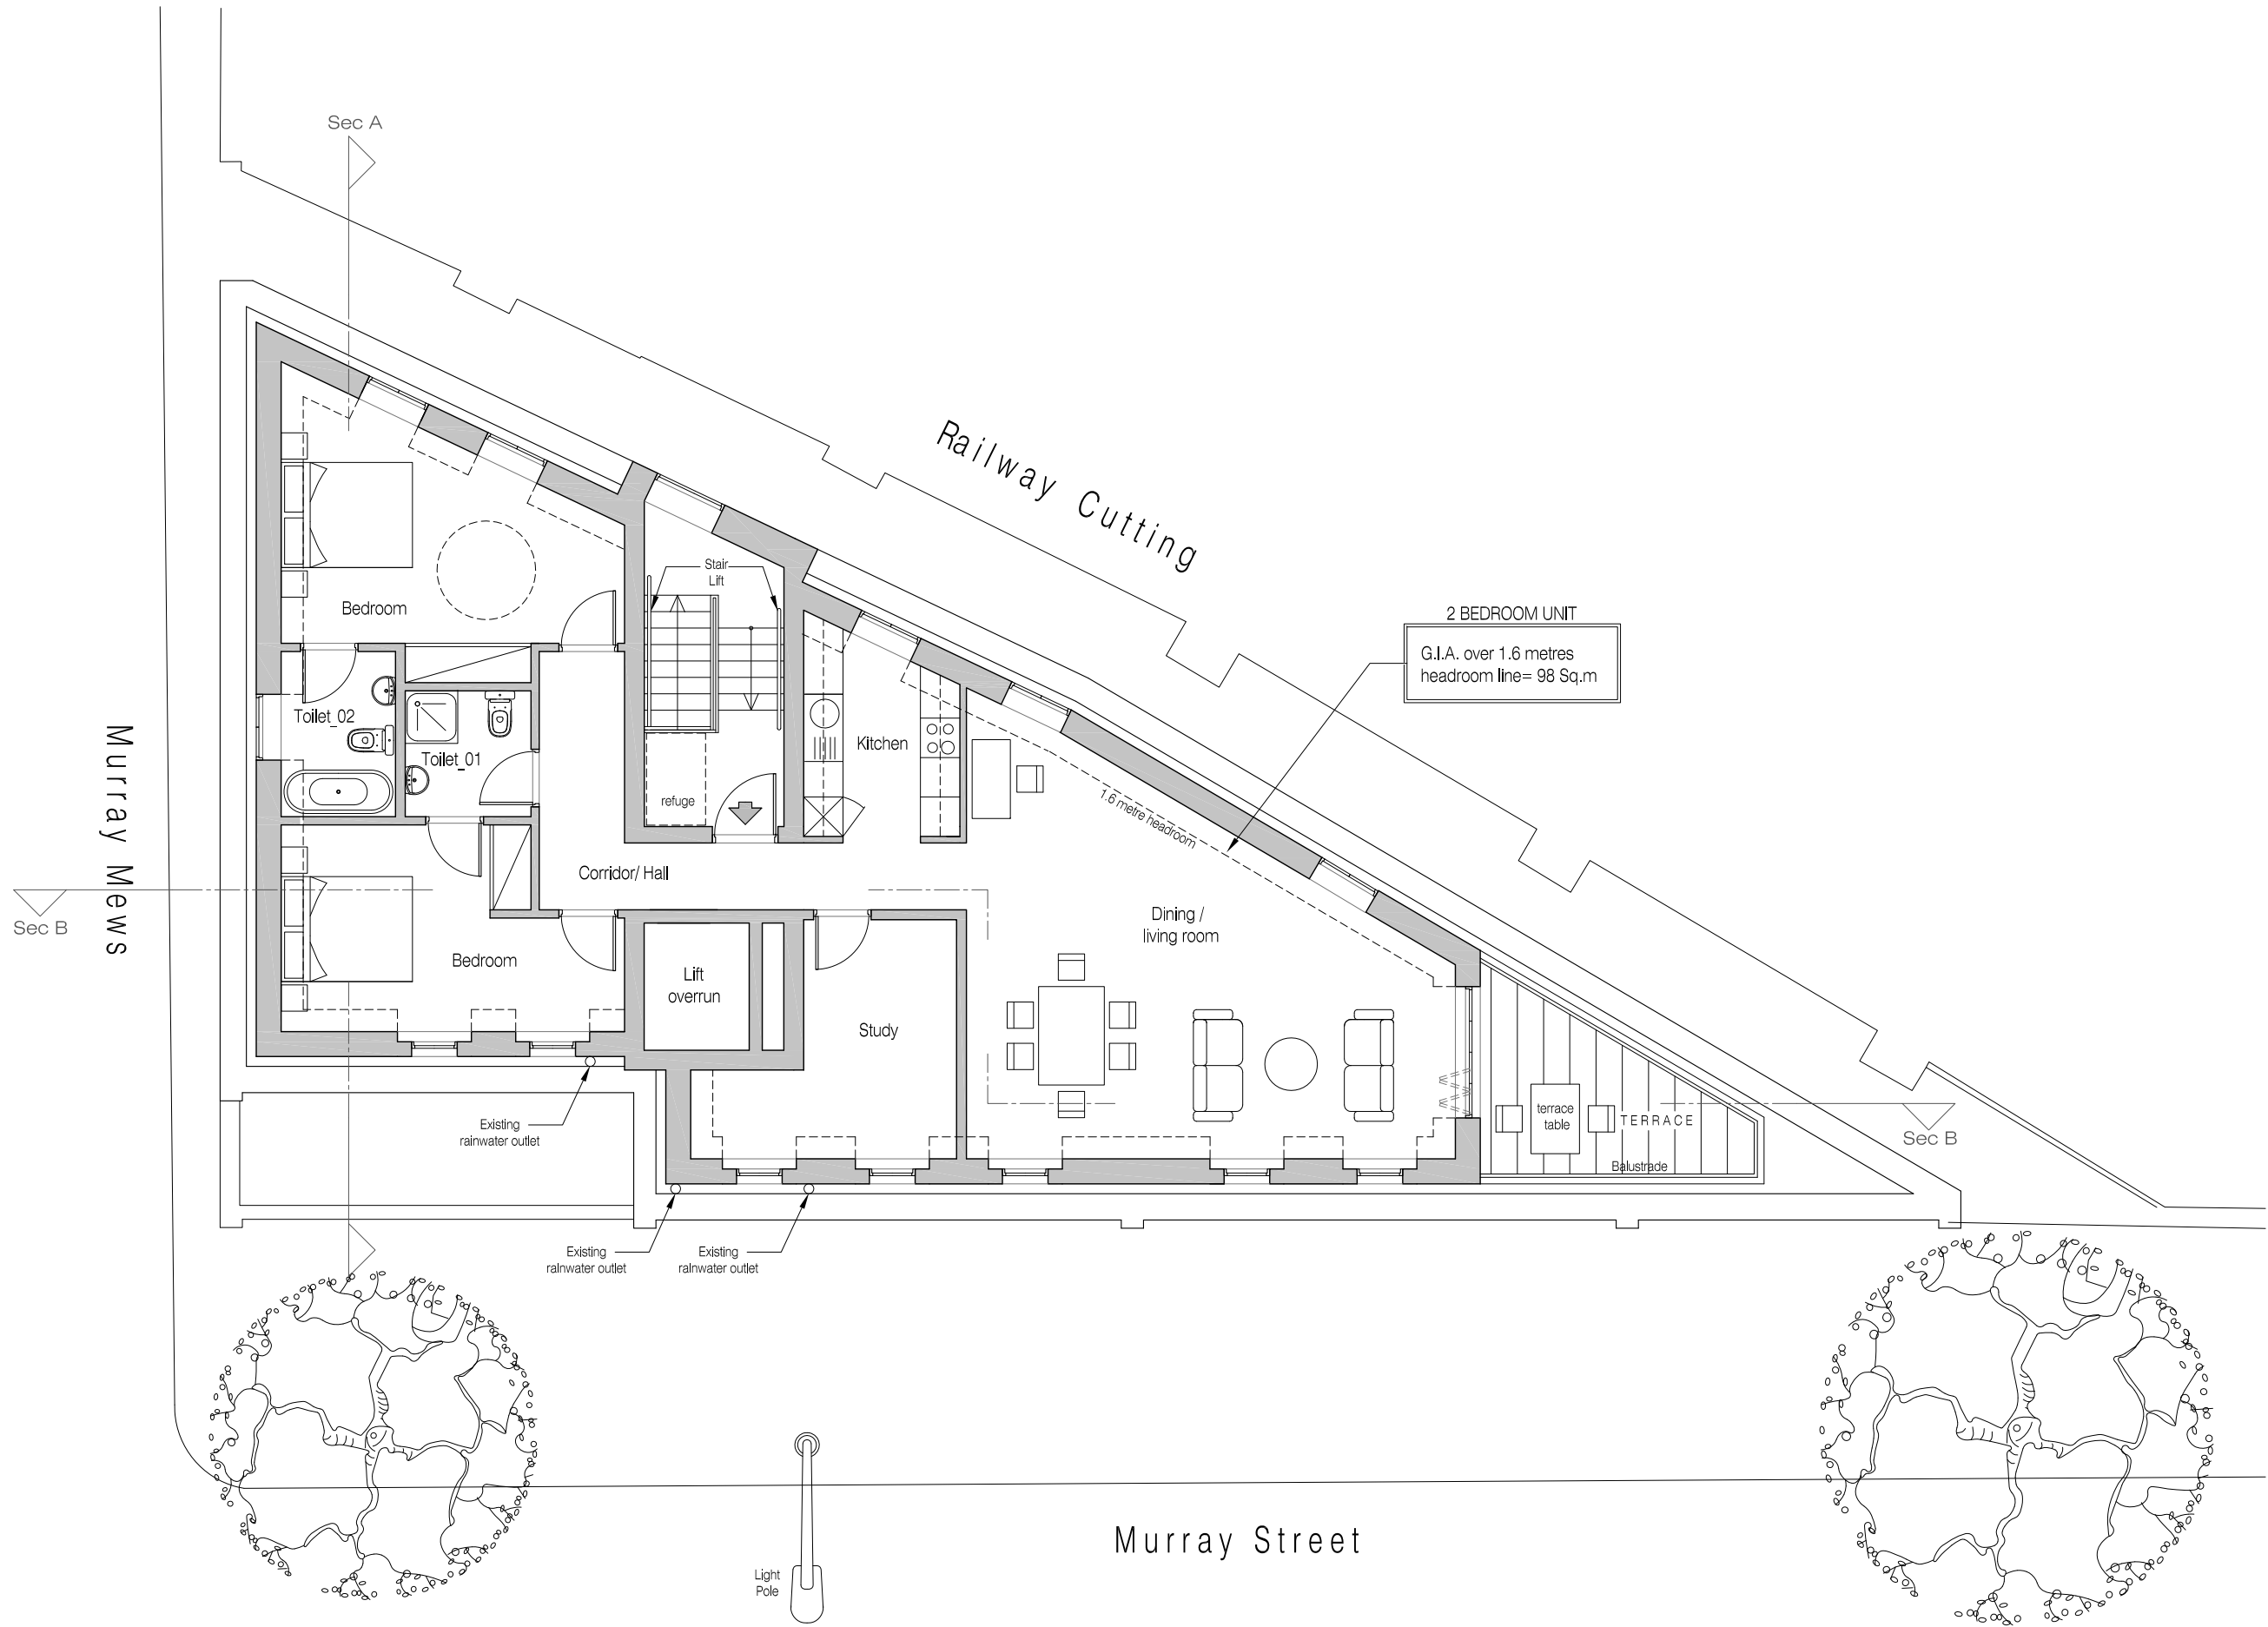

1 PROPOSED THIRD FLOOR PLAN
Scale 1:100 @A3 - 1:50 @ A1



	10/08/12	Added sections lines	AC	JM
REV	DATE		BY	CHK
PURPOSE OF ISSUE				
PLANNING				
ISSUE DATE		REFERENCE NO	ISSUED TO	
10-08-2012		-	-	
CLIENT				
DAMSONETTI UK LTD.				
ARCHITECTS				
MOXON CINCOTTA ARCHITECTS 9 GRANGE ROAD, LONDON SE1 3BE				
PROJECT				
17 MURRAY STREET LONDON NW1 9RE				
DRAWING TITLE				
Propose Third Floor Plan				
SCALE	DATE	DRAWN	CHECKED	
1:50@A1 1:100@A3	13/01/2012	AC/JM	AC/JM	
DRAWING No.			REV	
1111 - 100			00	