



defective cill to roof terrace doors



double doors & fanlight (to be renewed to match but with twin fanlights in place of one)



non-original roof terrace doors(defective cill circled)




bathroom behind left hand door



bed sitting room cupboard (to be removed)




blocked fireplace (damaged mouldings)

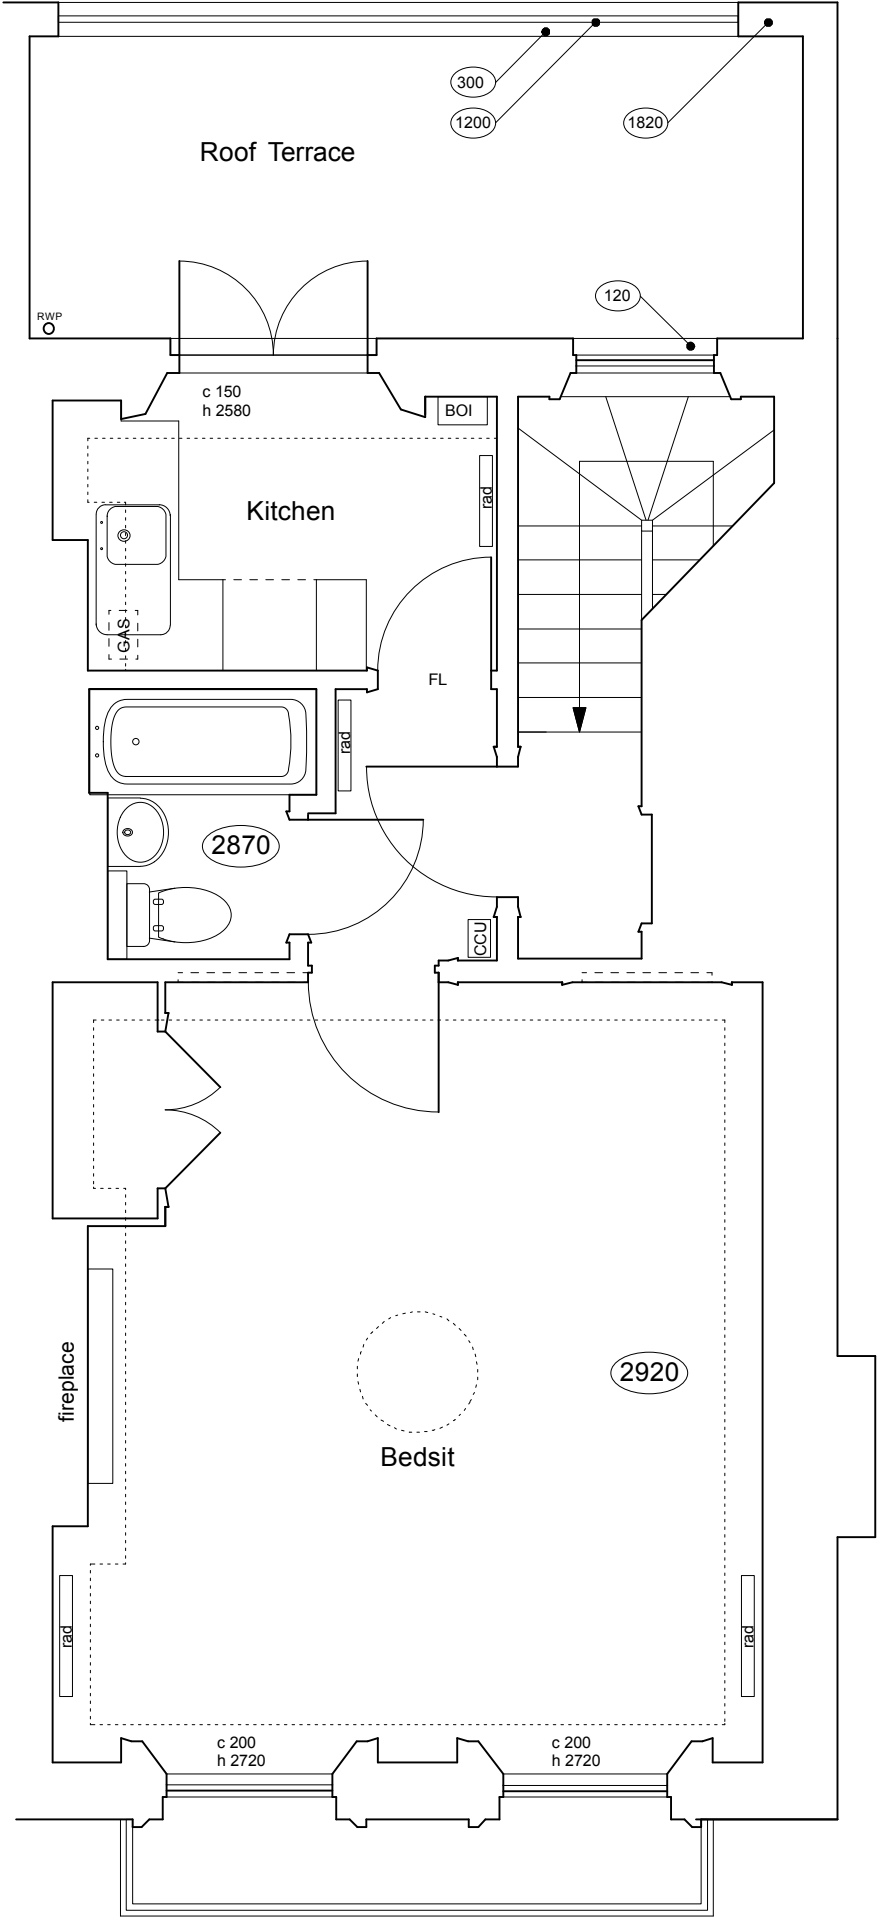


original door with fireproofed panels and raised mouldings



vertical crack (extends to ceiling)

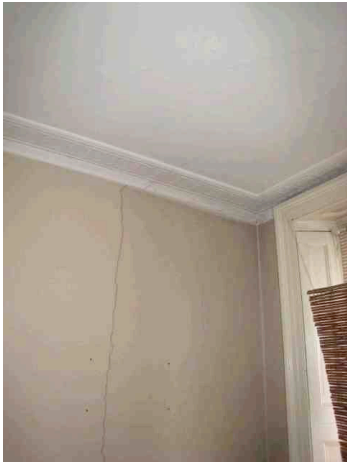

vertical crack

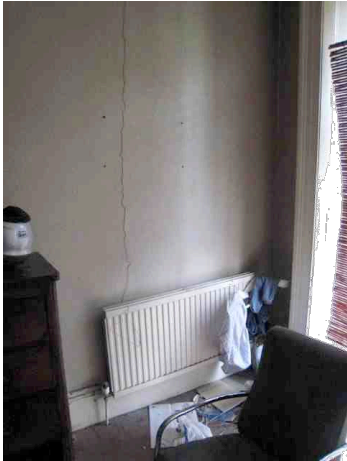

vertical crack

	PROJECT 5 ARCHITECTURE LLP 8 Waterson Street London E2 8HL T: +44 (0)20 7739 9131 F: +44 (0)20 7739 3687 E: info@p5a.co.uk	job title	scale	drawn	drawing no. 6214-FS27-E03
		27 FREDERICK STREET, LONDON WC1X 0NF	1:50 @ A3	FZ	
		drawing	date	checked	
		1ST FLOOR PLAN - AS EXISTING	JUNE 2012	PS	