KEY

## EXISTING BUILDING FABRIC


General

The building is currently occupied and a large amount of items are being stored within the interior. This has prevented a full inspection being made as the stored items obscured some areas of the interior. It is possible to identify soem original features surviving and these have been indicated on the plans. In general the following outline specification is proposed. It is proposed to remove all existing surface mounted trunking and wiring etc. All existing wall mounted spur shelving to be removed.

## Existing wall and celling surfaces

Many existing wall and ceiling surfaces are covered in woodchip wallpaper. In some areas, in particular ceilings, the paper is coming away from the substrate. Existing walls to have existing woodchip wallpaper removed. Wall surface to be made good as necessary and to receive plaster skim coat. Existing ceilings to have existing woodchip wallpaper removed. Ceiling surface to be made good as necessary.

For full notes on proposals see application drawings

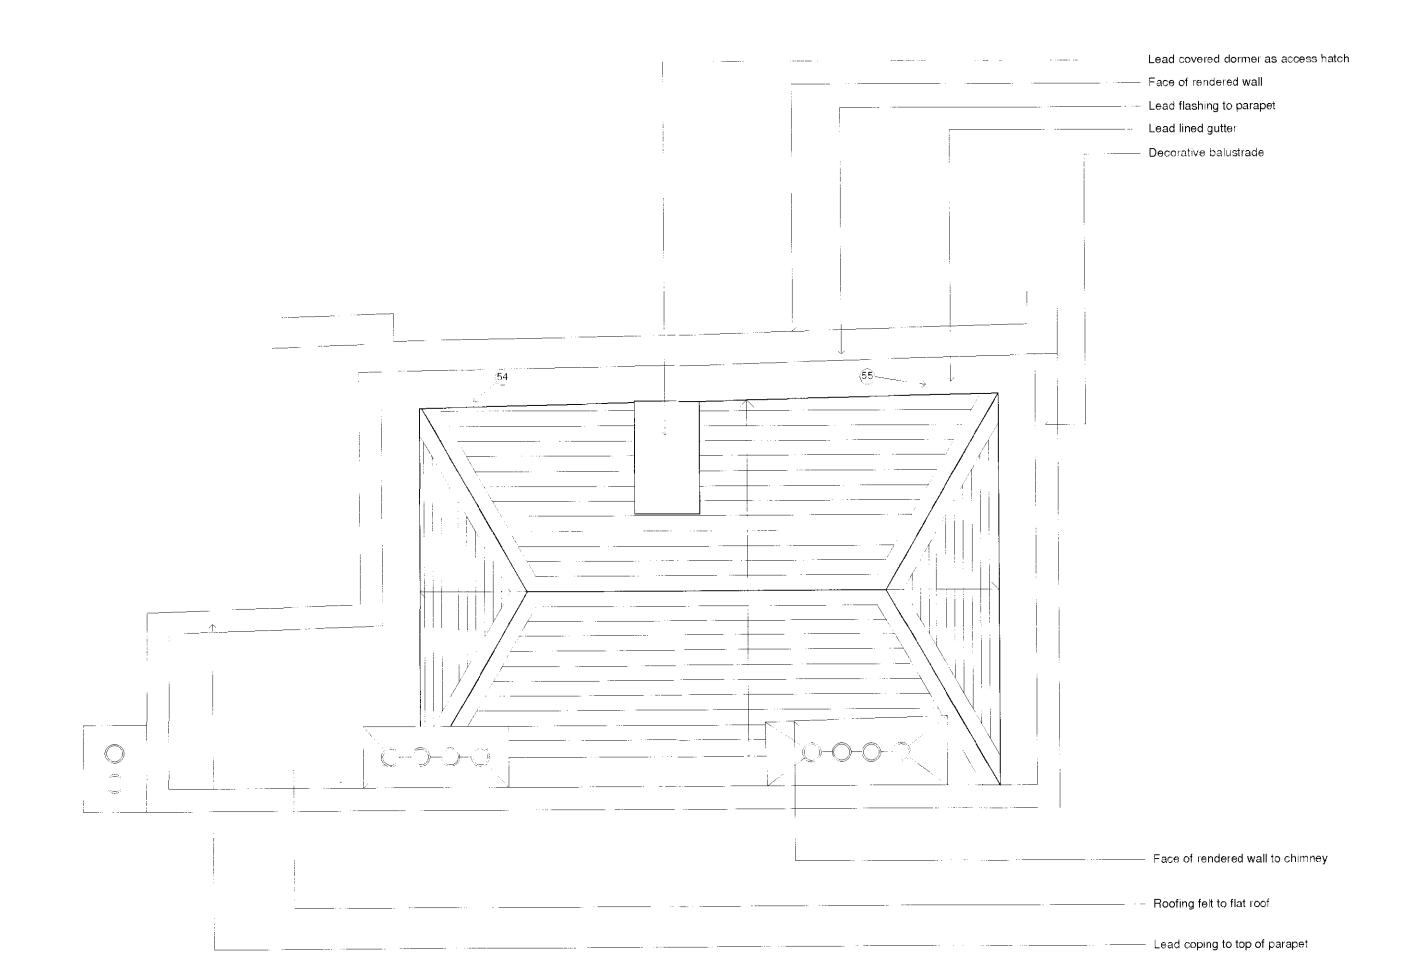

© 2011 Sylin Enchances limited

checkle dimension in see that to commendement of the win.

If the diserce are seed the quantities in any way the architects are to be intermed as the winkle Commenced

in this can't introduce the companded of the can't be the commenced.

In this can't be well in conjunctor with structive engineers diserting and specifically.

revisions
REV A 12.07.12 Revision of Planning and Listed Building Issue

FOR APPROVAL Roger Janson and Lorna Williams

44 Great Russell Street London WC1B 3PA Roof Plan As Existing date drawn by revision

June 11 BM A
scale checked by crawing

1:50@A1 RW 178.105