


KEY:

EXISTING STRUCTURE
PROPOSED STRUCTURE

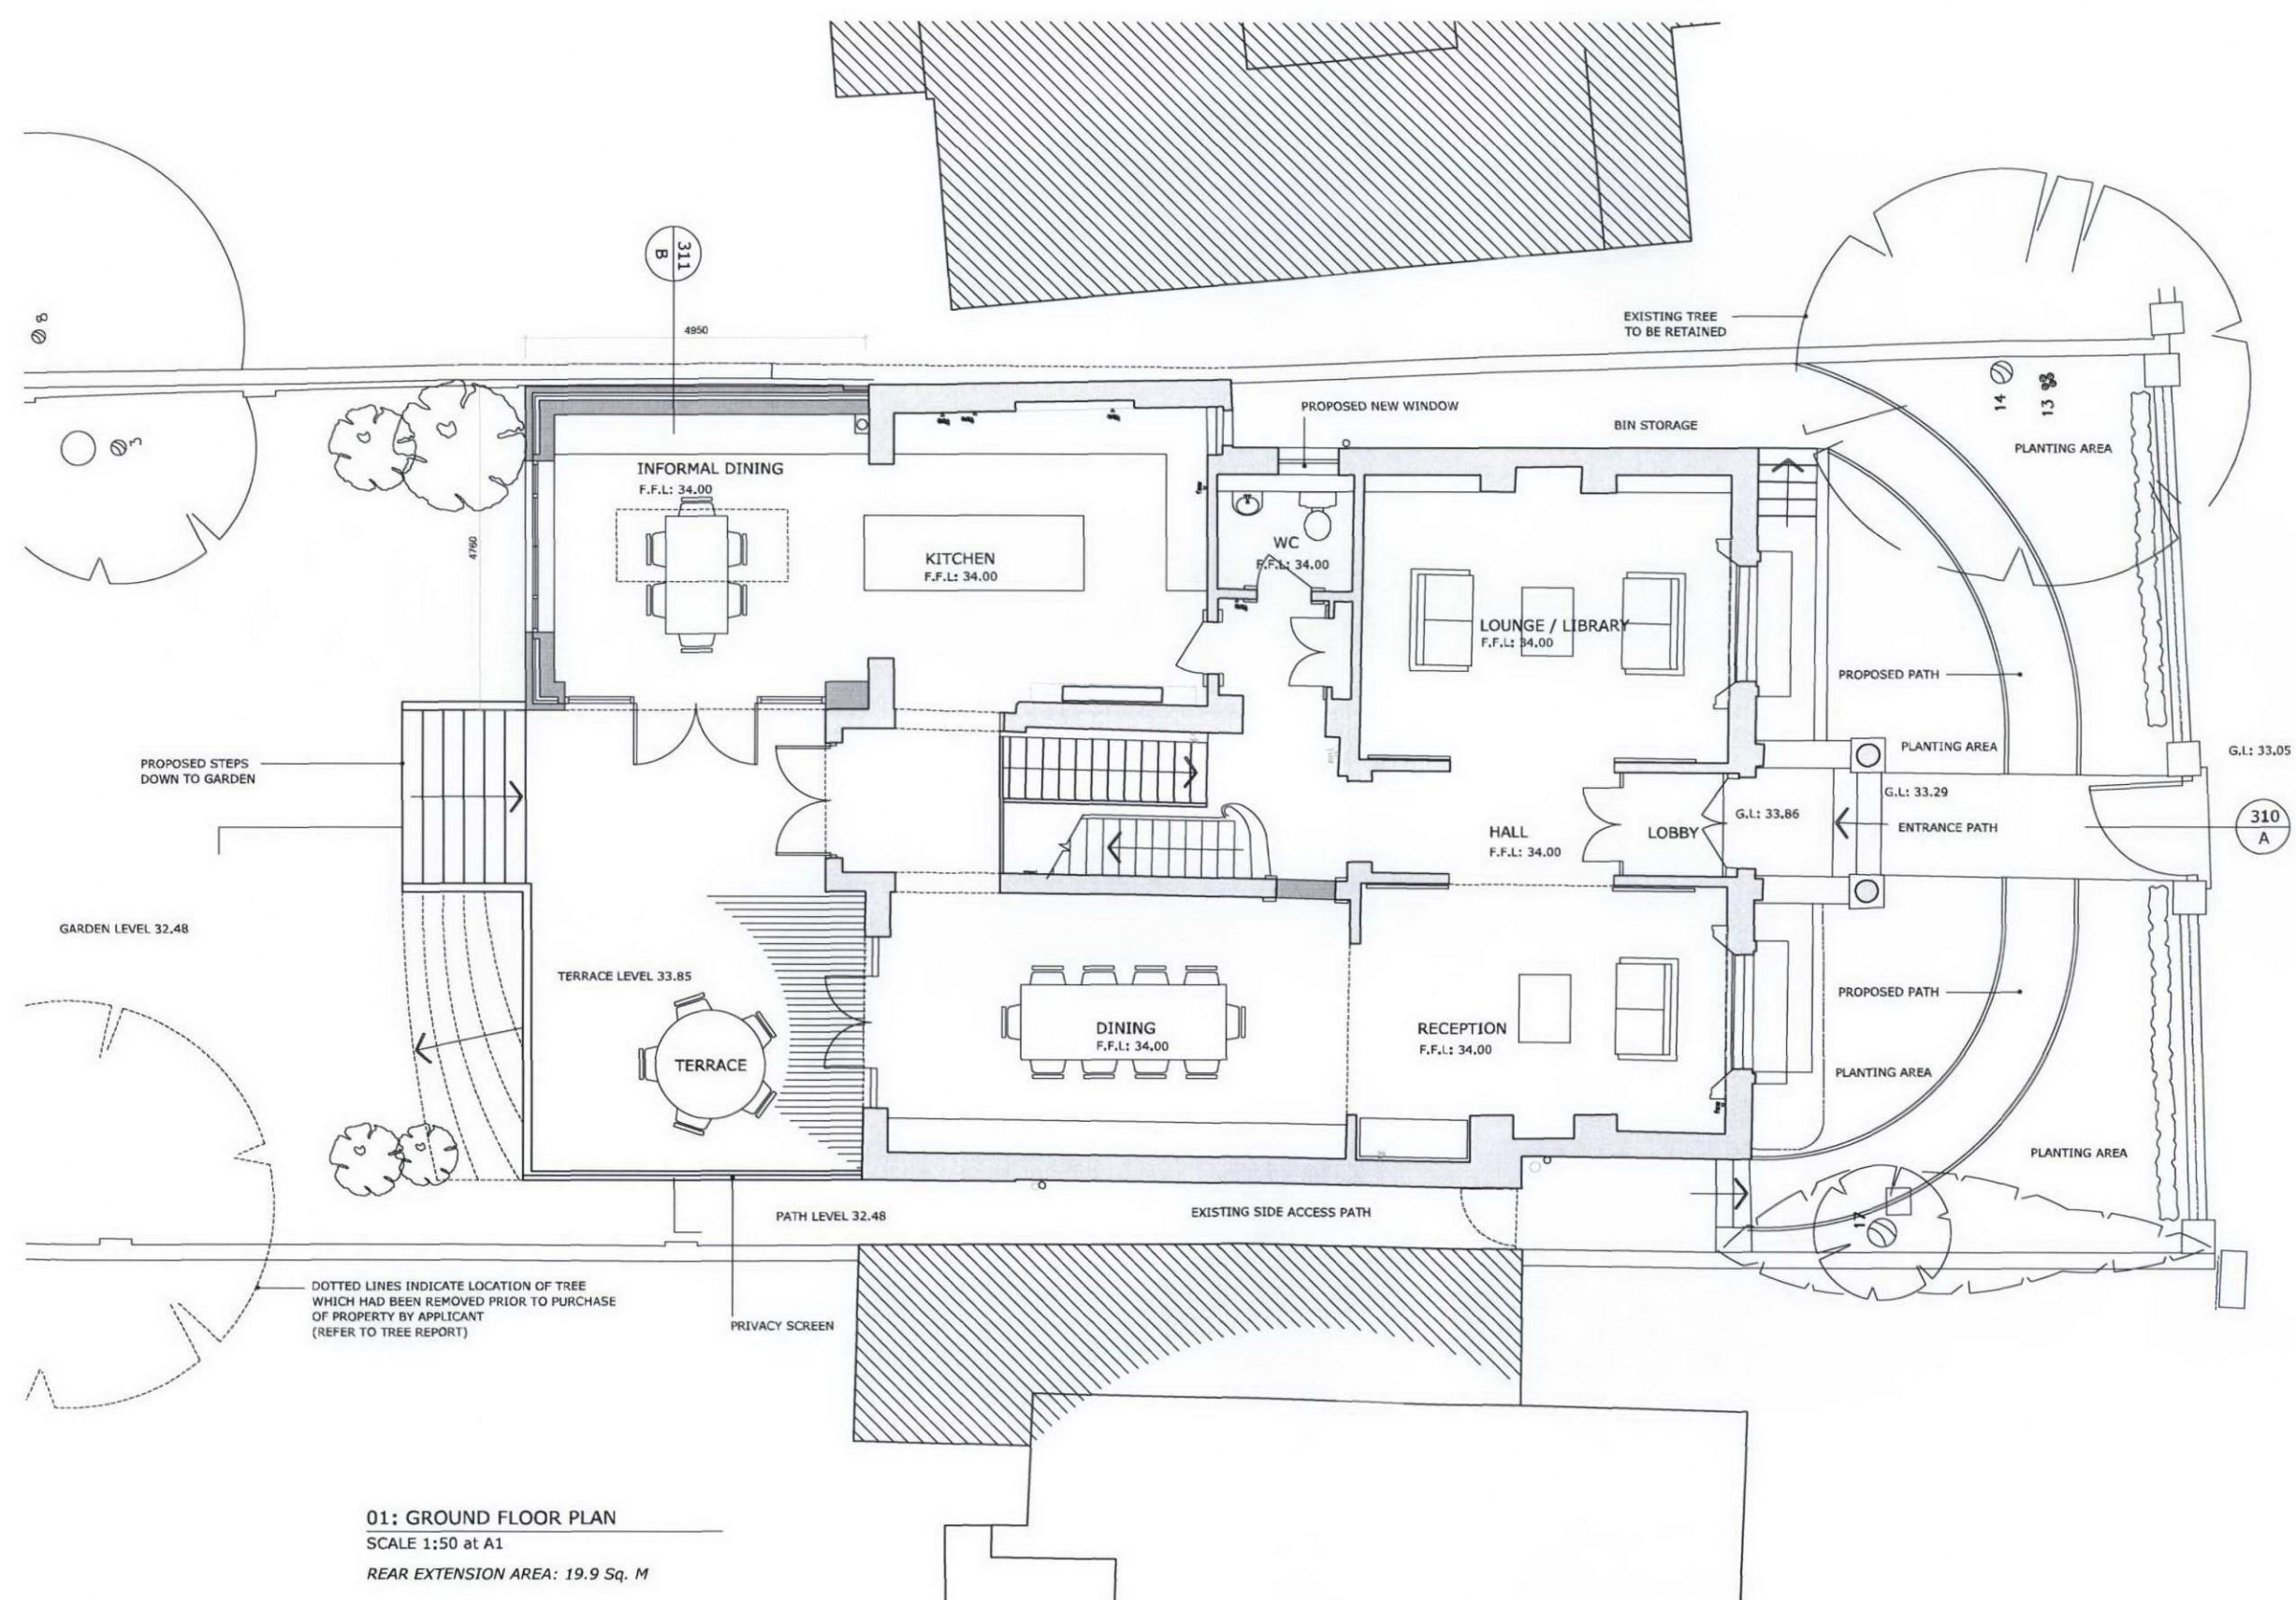

01: GROUND FLOOR PLAN
SCALE 1:50 at A1
REAR EXTENSION AREA: 19.9 Sq. M



A 05.07.12 REDUCED WIDTH OF EXTENSION AND TERRACE STEPS FROM LOWER GROUND FLOOR TO GARDEN AND GARDEN TO GROUND FLOOR MOVED CLOSER TO BUILDING

REV.	DATE	REASON FOR ISSUE	CHK.	BY
------	------	------------------	------	----

NOTE:
- DO NOT SCALE FROM THIS DRAWING.
- USED FIGURED DIMENSIONS ONLY.
- ALL DIMENSIONS TO BE CHECKED ON-SITE.
- ANY DISCREPANCIES BETWEEN CONSULTANT DRAWINGS TO BE REPORTED TO THE ARCHITECT BEFORE ANY WORK COMMENCES.
- MATTHEW SPRINGETT ASSOCIATES ©

MSA
MATTHEW SPRINGETT ASSOCIATES Ltd.
70 HATTON GARDEN
LONDON EC1N 8JT
T+44 (0)20 7692 5950
F+44 (0)20 7692 5951

CLIENT
WESTHEATH PROJECTS LTD.

PROJECT
58 REGENT'S PARK ROAD

TITLE
GENERAL ARRANGEMENT:
PROPOSED GROUND
FLOOR PLAN

DATE	JOB NO.	DRAWN BY	PURPOSE
28.03.12	139	GS	P
SCALE @ A1	NUMBER	REV.	
1:50	139-211	A	

0m 1m 2m 3m 4m 5m
SCALE BAR 1:50