




KEY:
 EXISTING STRUCTURE 
 PROPOSED STRUCTURE 



OUTLINE OF PROPOSED EXTENSION BELOW


NEW PLANTED AREA TO REPLACE EXISTING GLAZED ROOF

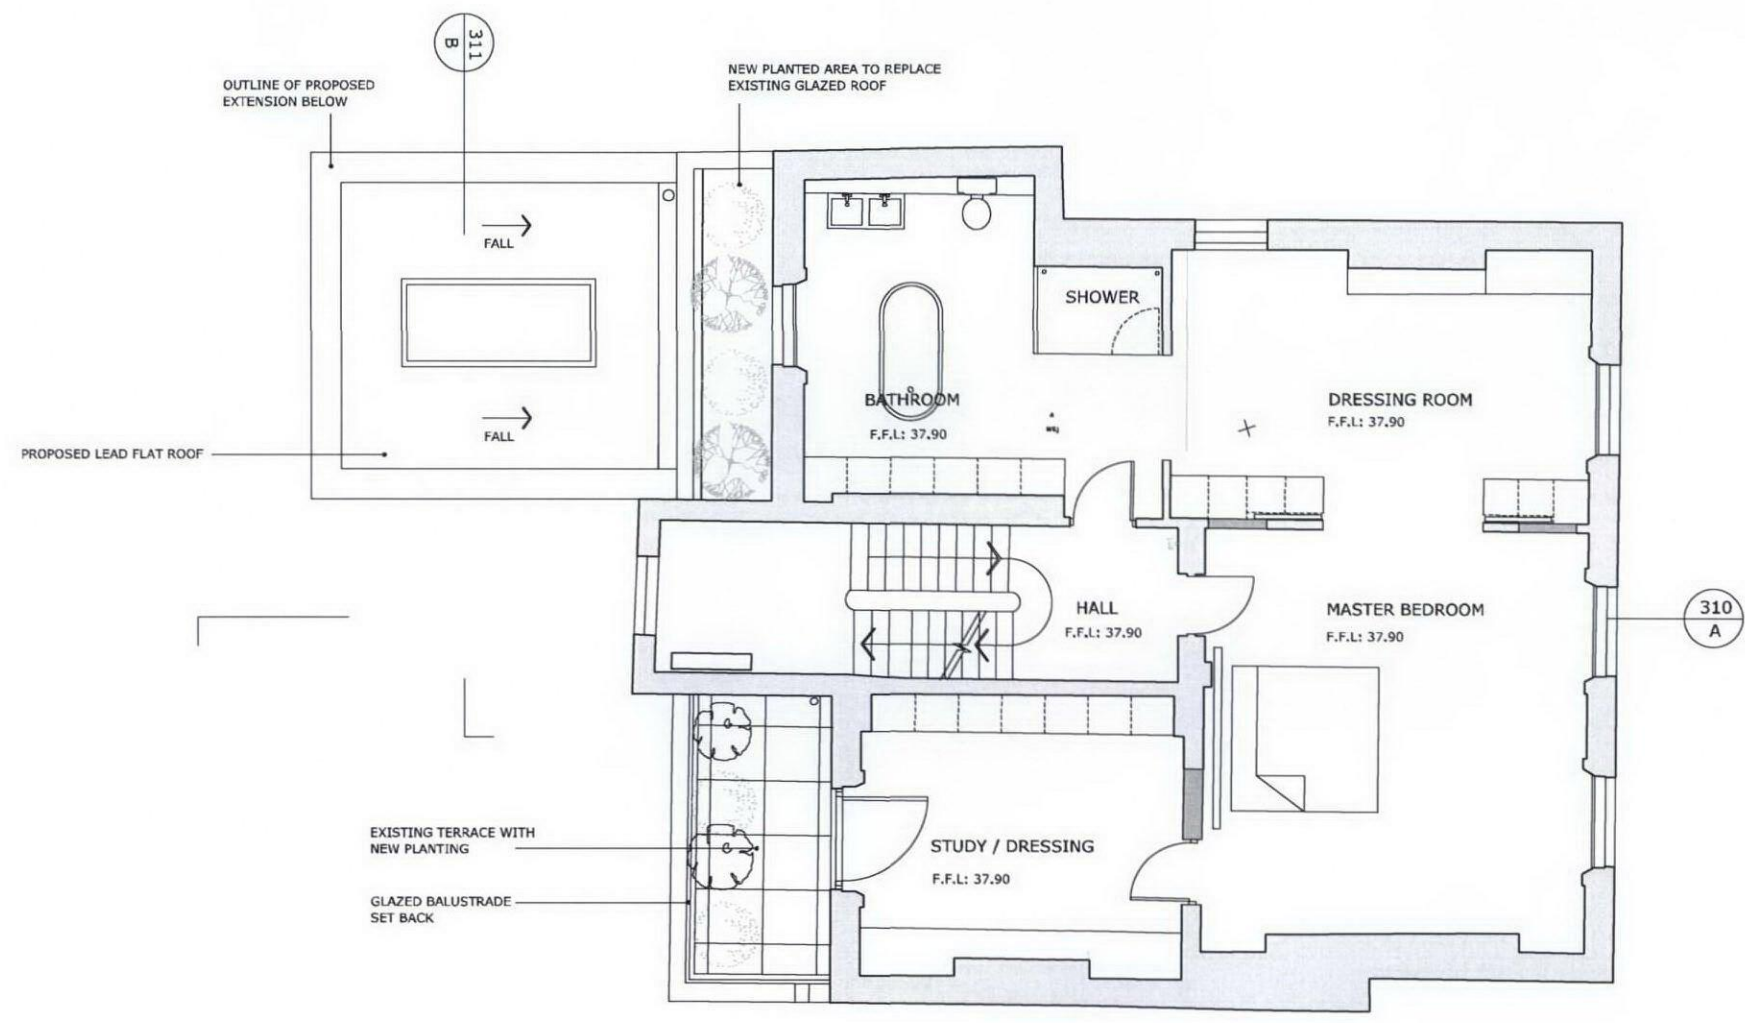PROPOSED LEAD FLAT ROOF

EXISTING TERRACE WITH NEW PLANTING

GLAZED BALUSTRADE SET BACK

01: FIRST FLOOR PLAN
 SCALE 1:50 at A1

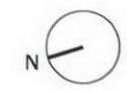

A 06.07.12 REDUCED WIDTH OF EXTENSION HS

REV.	DATE	REASON FOR ISSUE	CHK. BY

NOTE:
 - DO NOT SCALE FROM THIS DRAWING.
 - USED FIGURED DIMENSIONS ONLY.
 - ALL DIMENSIONS TO BE CHECKED ON-SITE.
 - ANY DISCREPANCIES BETWEEN CONSULTANT DRAWINGS TO BE REPORTED TO THE ARCHITECT BEFORE ANY WORK COMMENCES.
 - MATTHEW SPRINGETT ASSOCIATES ©

MSA
 MATTHEW SPRINGETT ASSOCIATES LTD.
 70 HATTON GARDEN
 LONDON EC1N 8JT
 T+44 (0)20 7692 5950
 F+44 (0)20 7692 5951

CLIENT
 WESTHEATH PROJECTS LTD.

PROJECT
 58 REGENT'S PARK ROAD

TITLE
 GENERAL ARRANGEMENT:
 PROPOSED FIRST FLOOR PLAN



SCALE BAR 1:50

DATE	JOB NO.	DRAWN BY	PURPOSE
11.06.12	139	GS	P
SCALE @ A1	NUMBER	REV.	
1:50	139-212	A	