




**KEY:**

EXISTING STRUCTURE   
PROPOSED STRUCTURE 



**01: SECOND FLOOR PLAN**  
SCALE 1:50 at A1

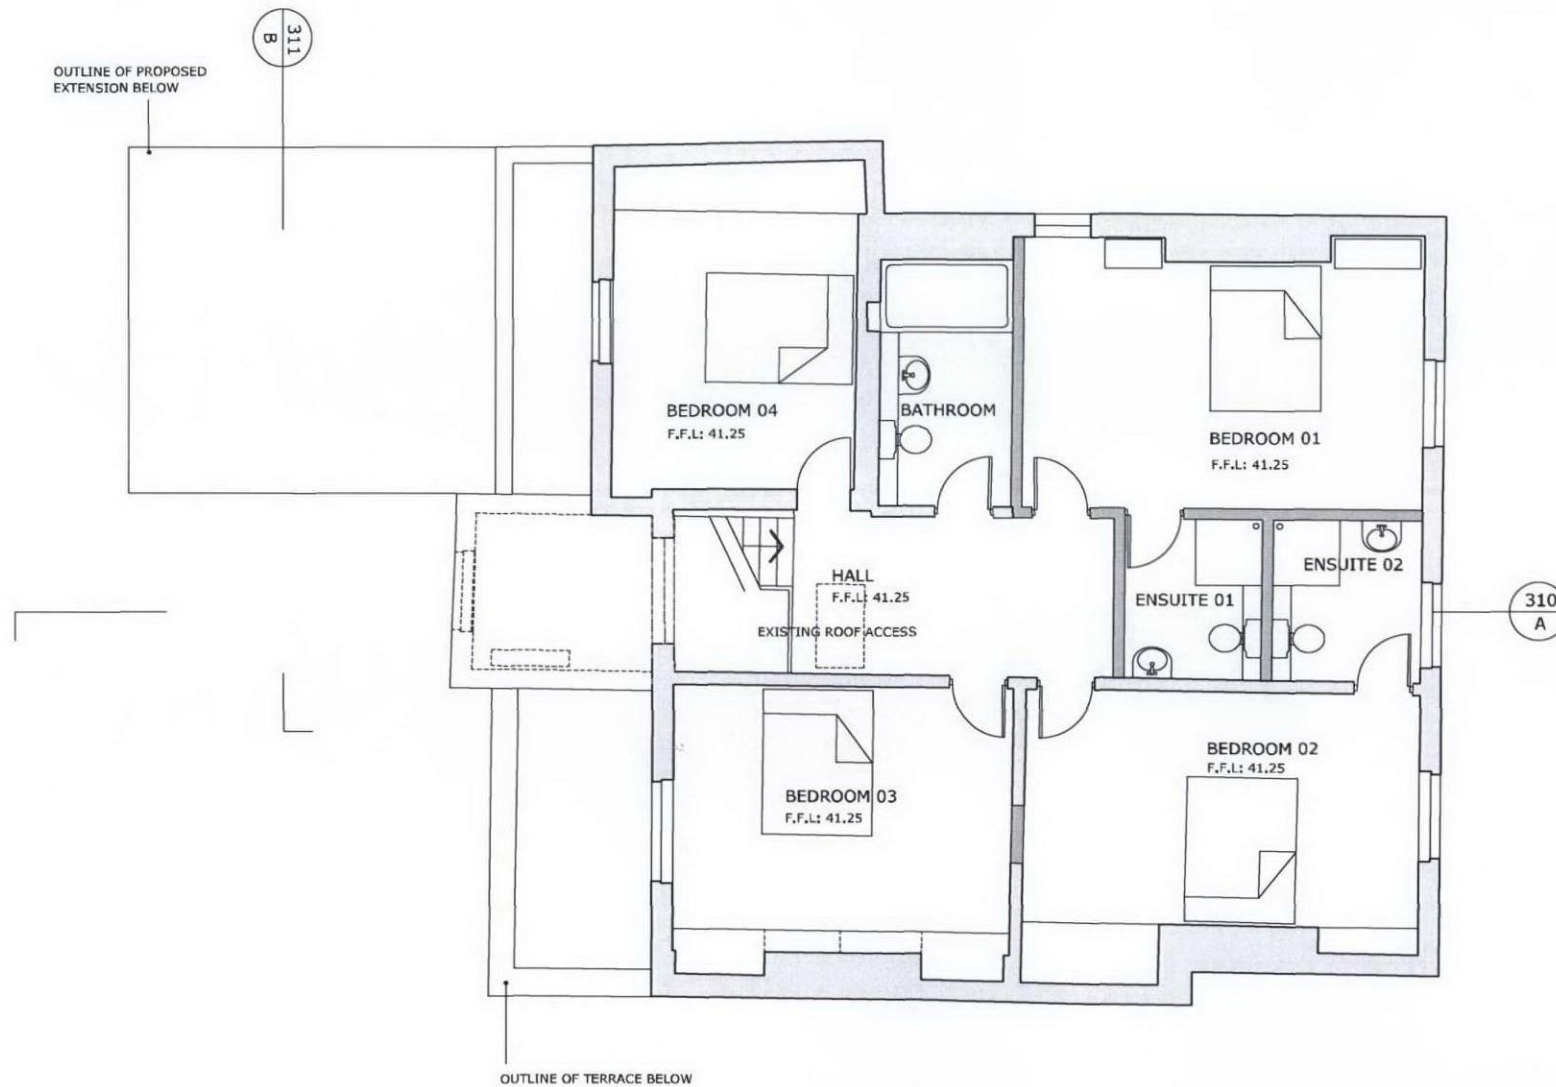

<p style="text-align: center;">N</p>			
A	06.07.12	REMOVAL OF SPIRAL STAIRS FROM PROPOSAL	MS
		ENSUITE 01 MOVED ADJACENT TO ENSUITE 02	
REV.	DATE	REASON FOR ISSUE	CHK. BY
<p><b>NOTE:</b></p> <ul style="list-style-type: none"> <li>- DO NOT SCALE FROM THIS DRAWING.</li> <li>- USED FIGURED DIMENSIONS ONLY.</li> <li>- ALL DIMENSIONS TO BE CHECKED ON-SITE.</li> <li>- ANY DISCREPANCIES BETWEEN CONSULTANT DRAWINGS TO BE REPORTED TO THE ARCHITECT BEFORE ANY WORK COMMENCES.</li> <li>- MATTHEW SPRINGETT ASSOCIATES ©</li> </ul>			
<p><b>MSA</b> MATTHEW SPRINGETT ASSOCIATES Ltd. 70 HATTON GARDEN LONDON EC1N 8JT T+44 (0)20 7692 5950 F+44 (0)20 7692 5951</p>			
<p>CLIENT <b>WESTHEATH PROJECTS LTD.</b></p>			
<p>PROJECT <b>58 REGENT'S PARK ROAD</b></p>			
<p>TITLE <b>GENERAL ARRANGEMENT: PROPOSED SECOND FLOOR PLAN</b></p>			
DATE 11.06.12	JOB NO. 139	DRAWN BY GS	PURPOSE P
SCALE @ A1 1:50	NUMBER 139-213	REV. A	