


SIDE ELEVATION- FACING YORK RISE

MATERIALS & FINISHES  
Refer to Elevations Drgs 200 & 201  
and The Design & Access Statement.




Type:	<b>PLANNING DRAWING</b>		
Revision:			
Title:	<b>Side Elevation to York Rise</b>		
Drg. No:	<b>CDR - P - 200 A</b>		
Date:	July 12	Scale:	1:50 @A1 / 1:100@A3
Client:	Anna & Arnold Cragg		
Project:	64 Croftdown Rd		
	Scales Gunn		
	6 North Grove London N6 4SL office 02083419605 carolyn.scales@gmail.com mobile 07900491428 www.carolynscales.co.uk		

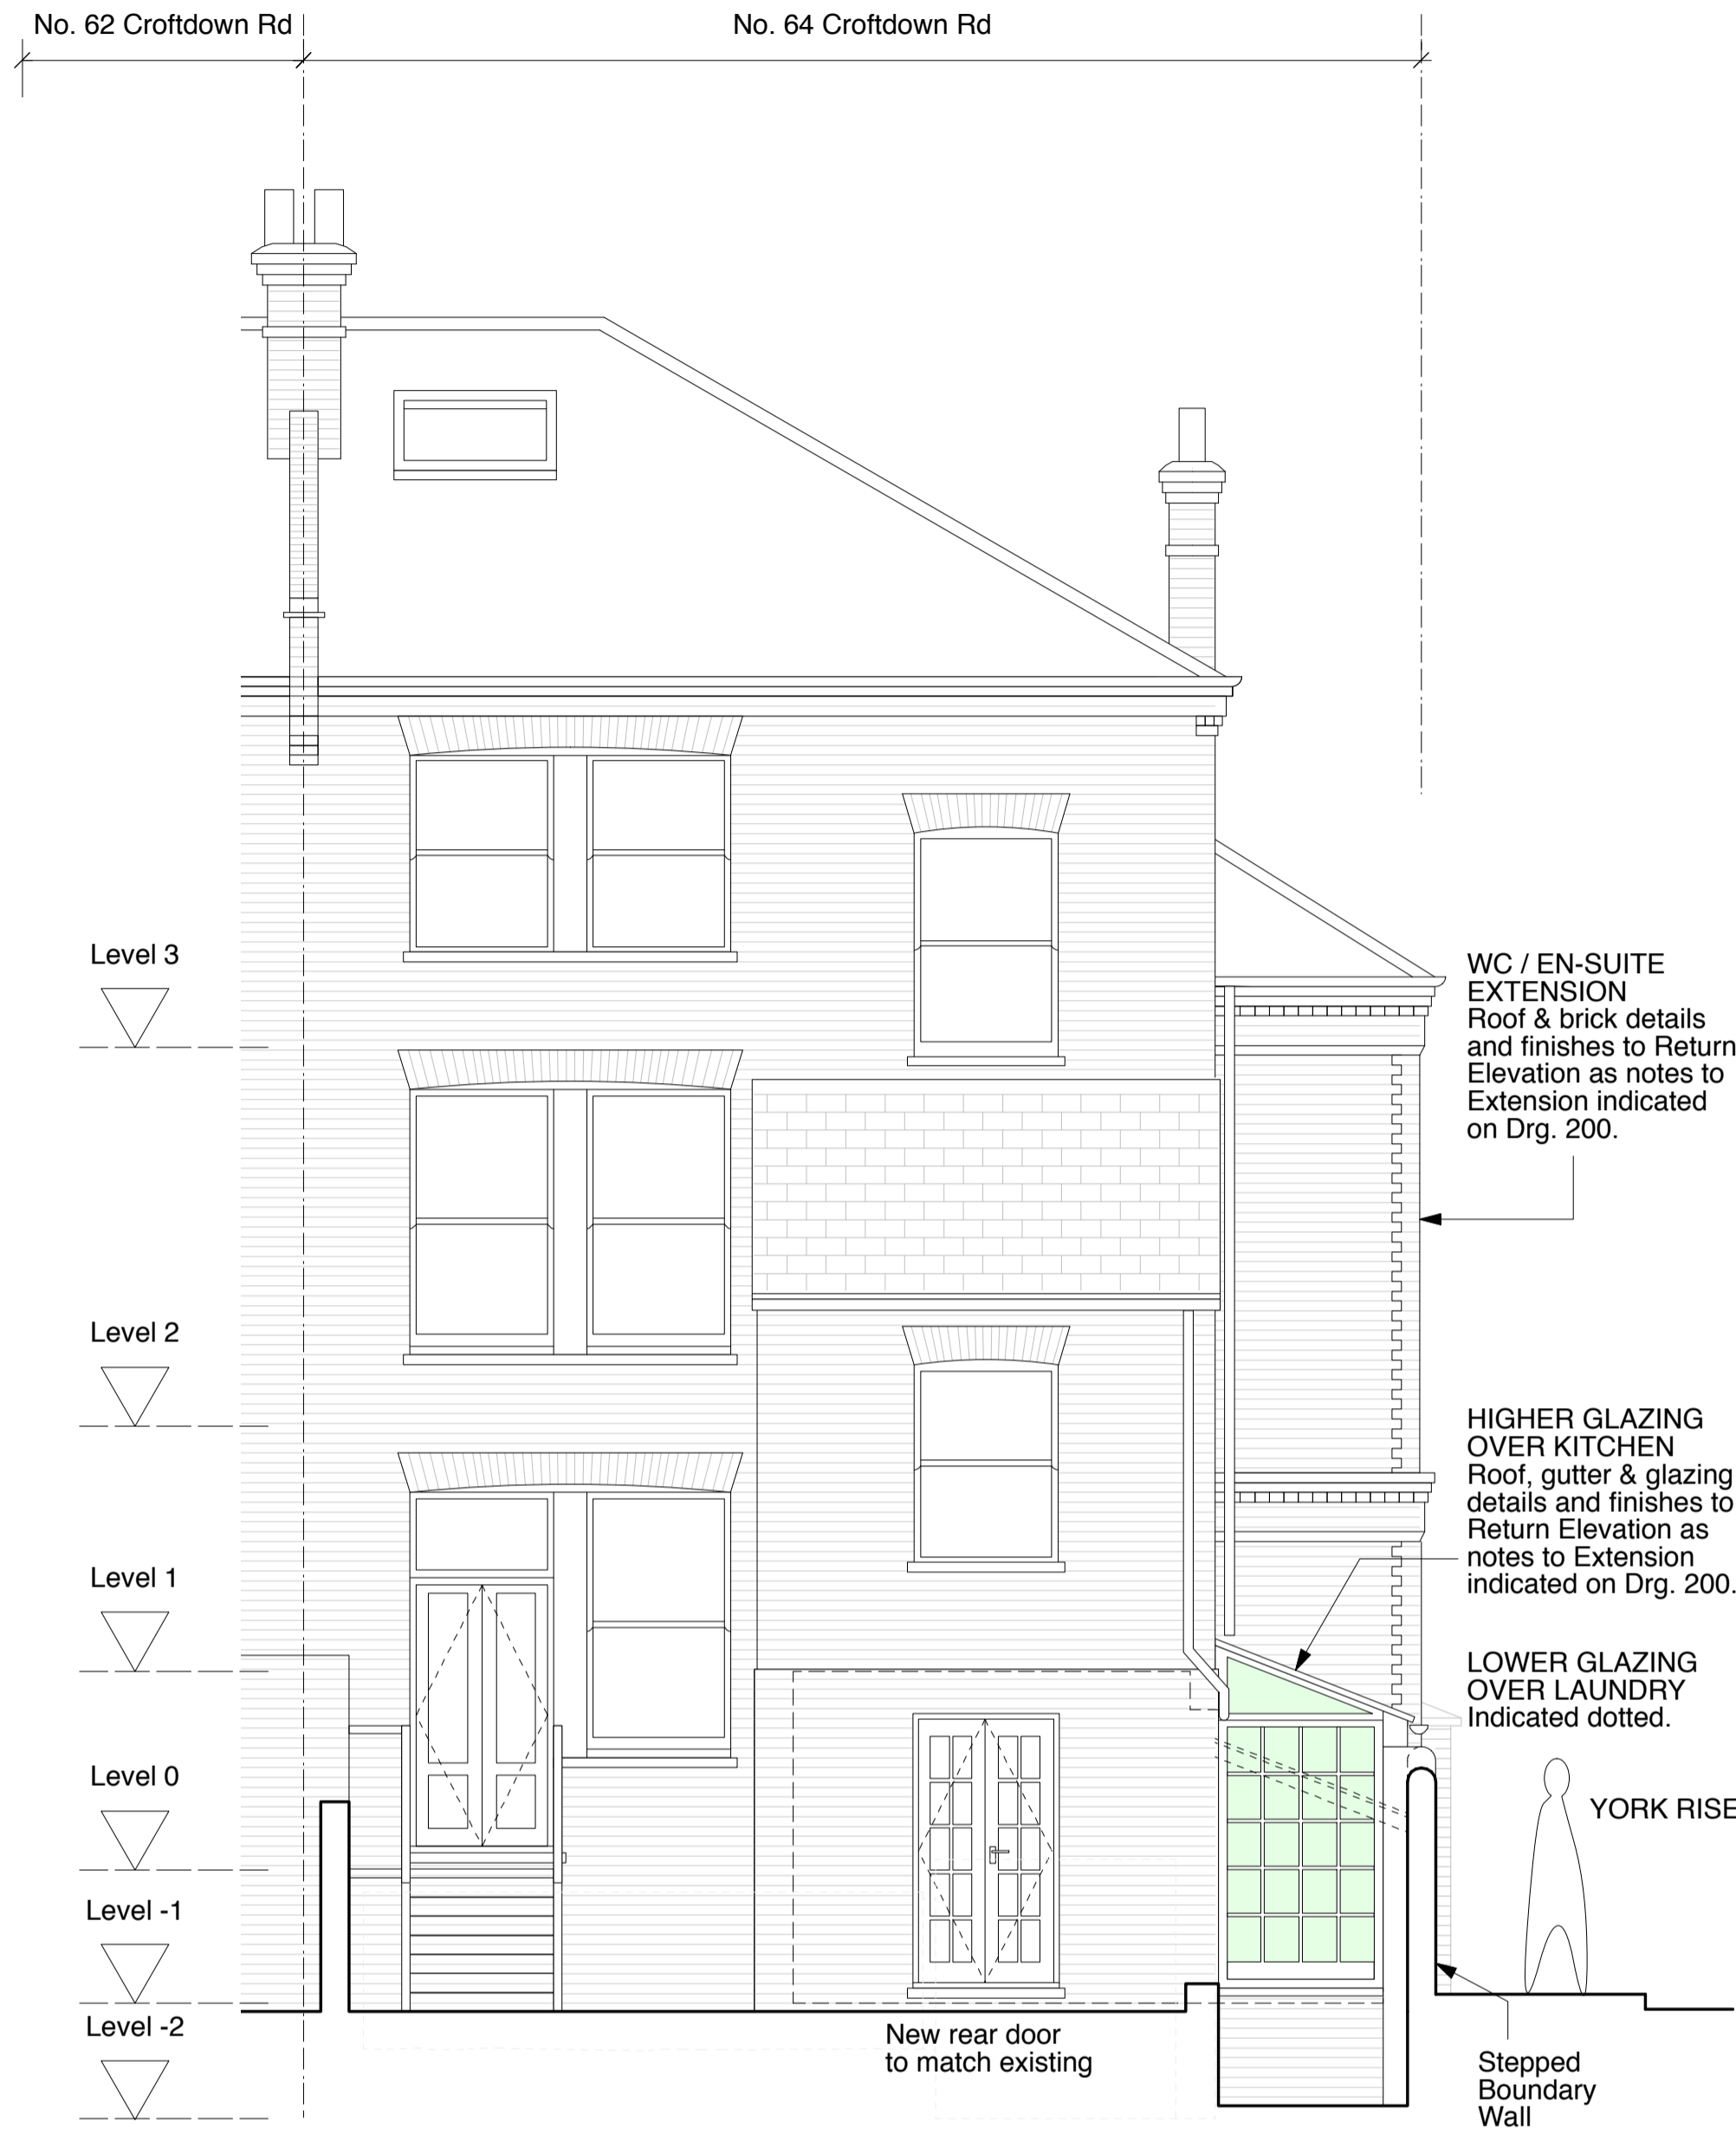

REAR ELEVATION



FRONT ELEVATION- FACING CROFTDOWN RD

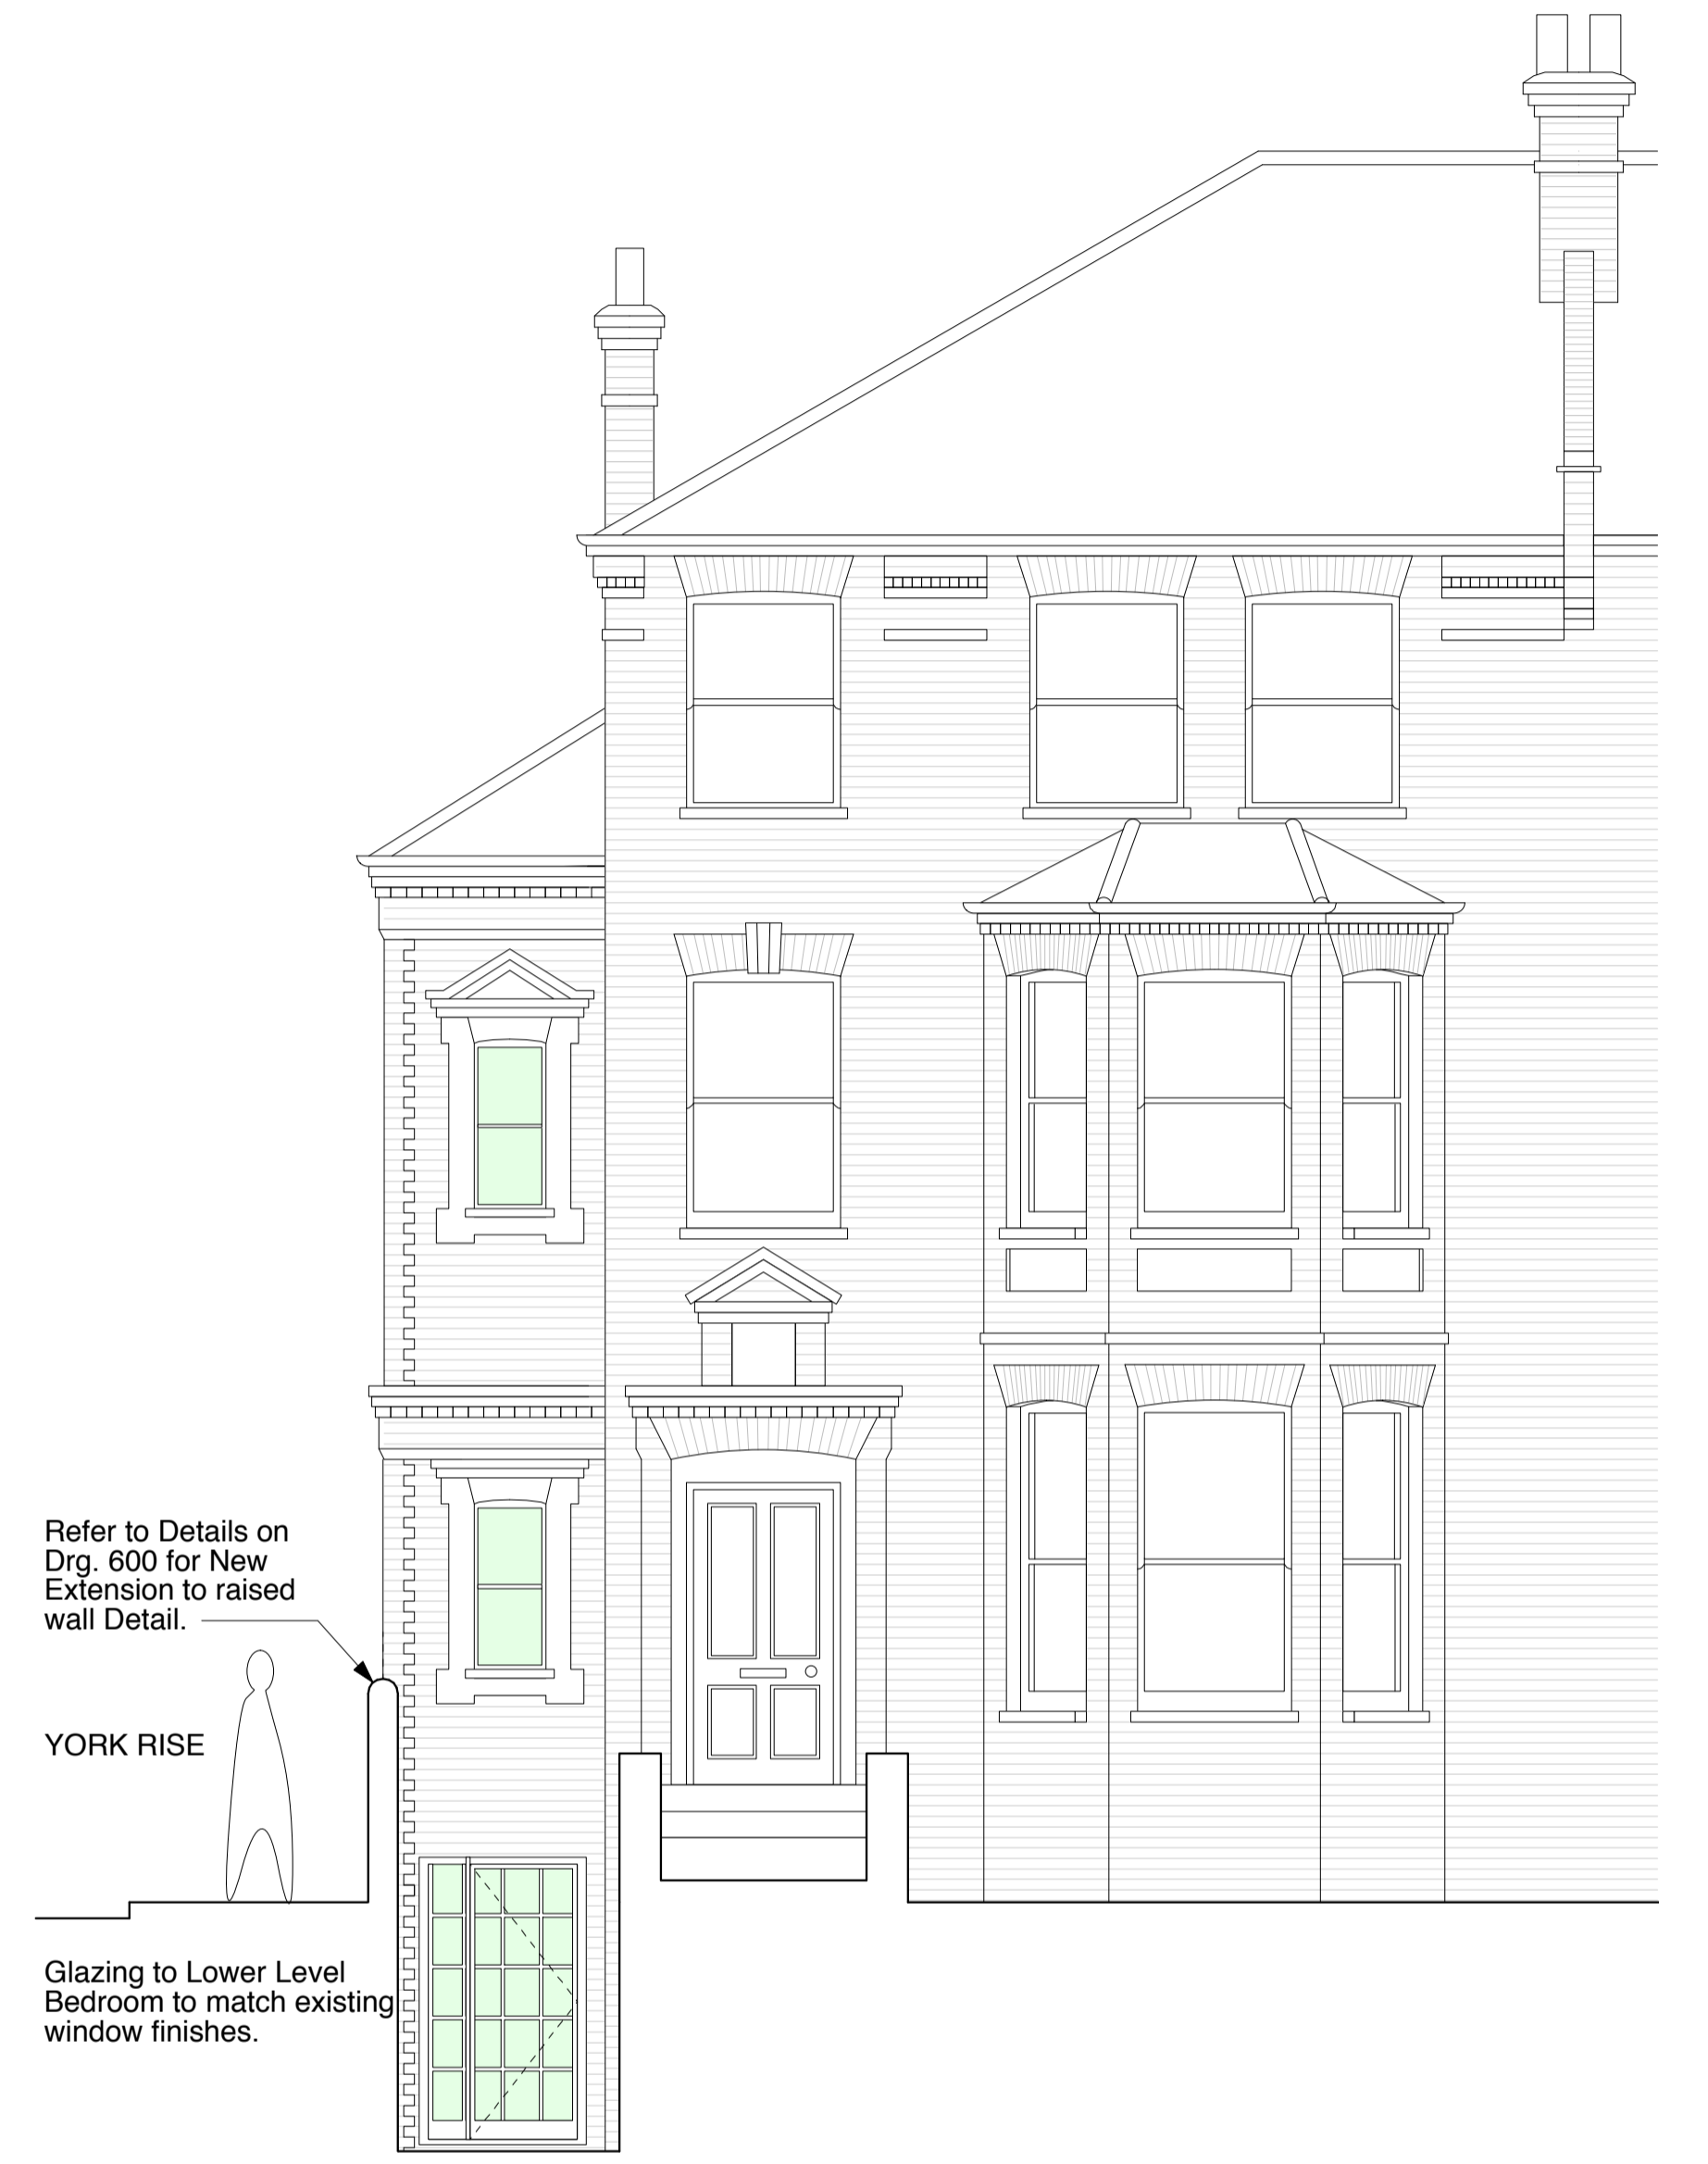


SECTION C-C: SHOWING SIDE OF WC / EN SUITE EXTENSION DOWN TO LOWER GROUND LEVEL


MATERIALS & FINISHES  
Refer to Elevations Drgs 200 & 201  
and The Design & Access Statement.



Type:	<b>PLANNING DRAWING</b>		
Revision:			
Title:	<b>Front &amp; Back Elevations, Section C-C</b>		
Drg. No:	<b>CDR - P - 201</b>		
Date:	July 12	Scale:	1:50 @ A1 / 1:100 @ A3
Client:	Anna & Arnold Cragg		
Project:	64 Croftdown Rd		
	Scales Gunn		
6 North Grove London N6 4SL office 02083419605 carolyn.scales@gmail.com mobile 07900491428 www.carolynscales.co.uk			

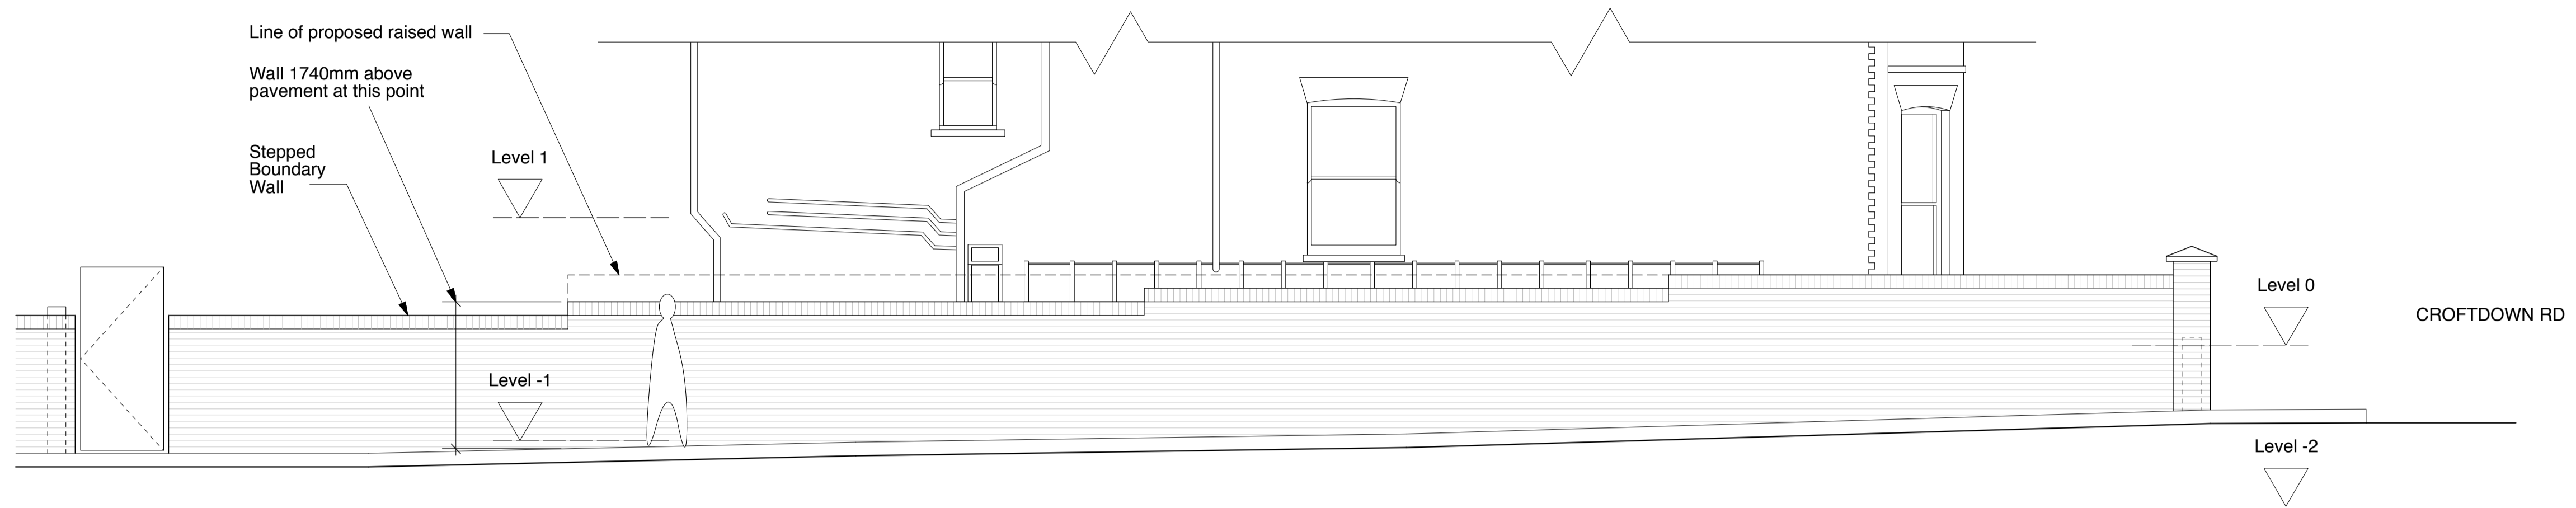


BOUDARY WALL EXISTING ELEVATION

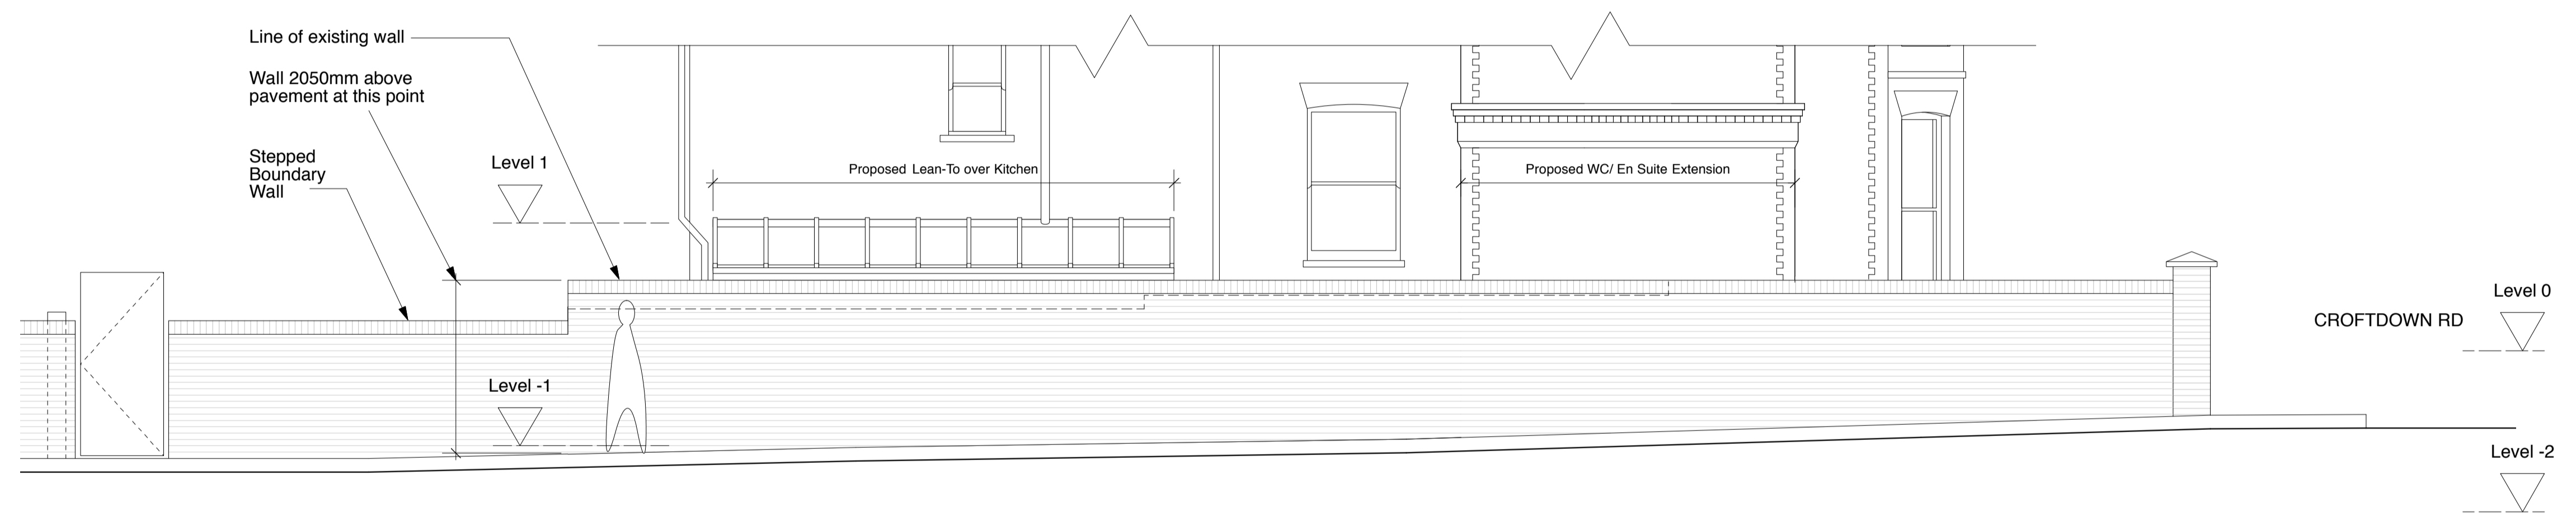

BOUDARY WALL PROPOSED ELEVATION

WALL MATERIALS  
 - extended wall built in matching brick & mortar.  
 - Brick bond to match existing.  
 - Coping to match existing.


MATERIALS & FINISHES  
 Refer to Elevations Drgs 200 & 201  
 and The Design & Access Statement.

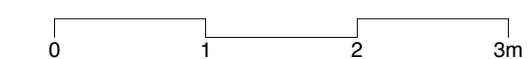


Type:	<b>PLANNING DRAWING</b>		
Revision:			
Title:	<b>Elevation of Side Wall to York Rise</b>		
Drg. No:	<b>CDR - P - 202</b>		
Date:	July 12	Scale:	1:50 @A1 / 1:100@A3
Client:	Anna & Arnold Cragg		
Project:	64 Croftdown Rd		
	Scales Gunn		
	6 North Grove London N6 4SL office 02083419605 carolyn.scales@gmail.com mobile 07900491428 www.carolynscales.co.uk		



SECTION A-A

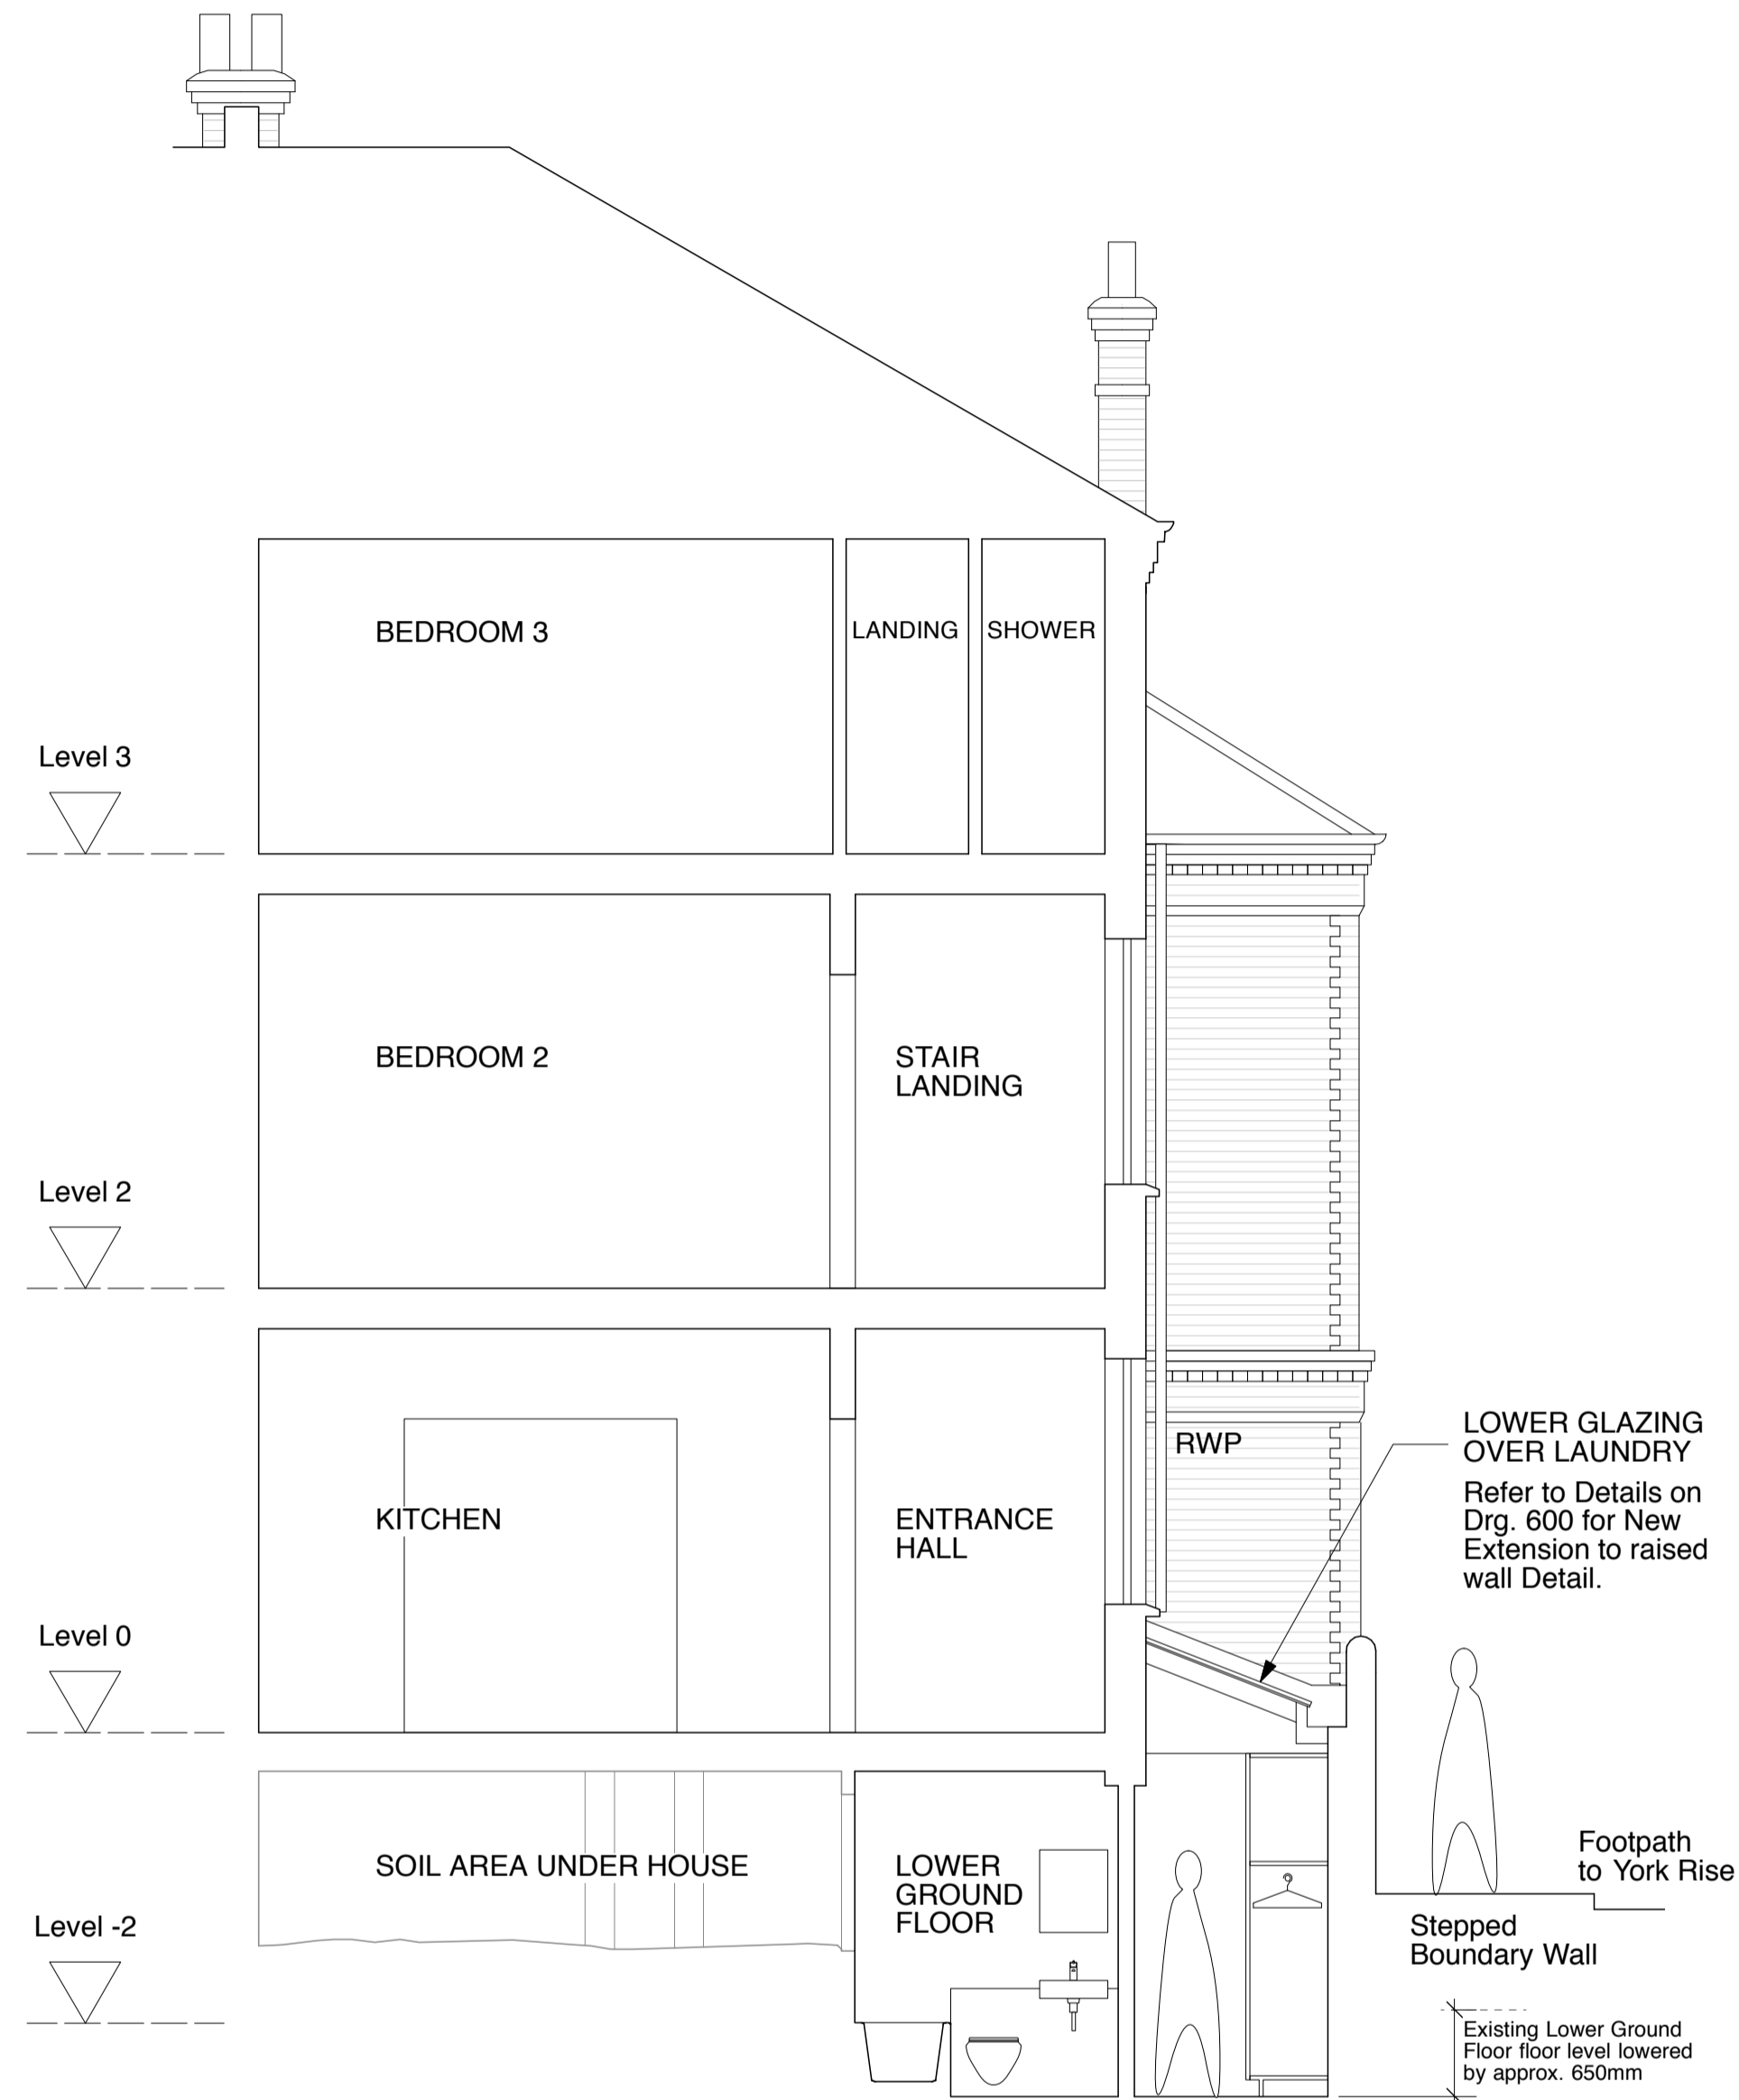

SECTION B-B

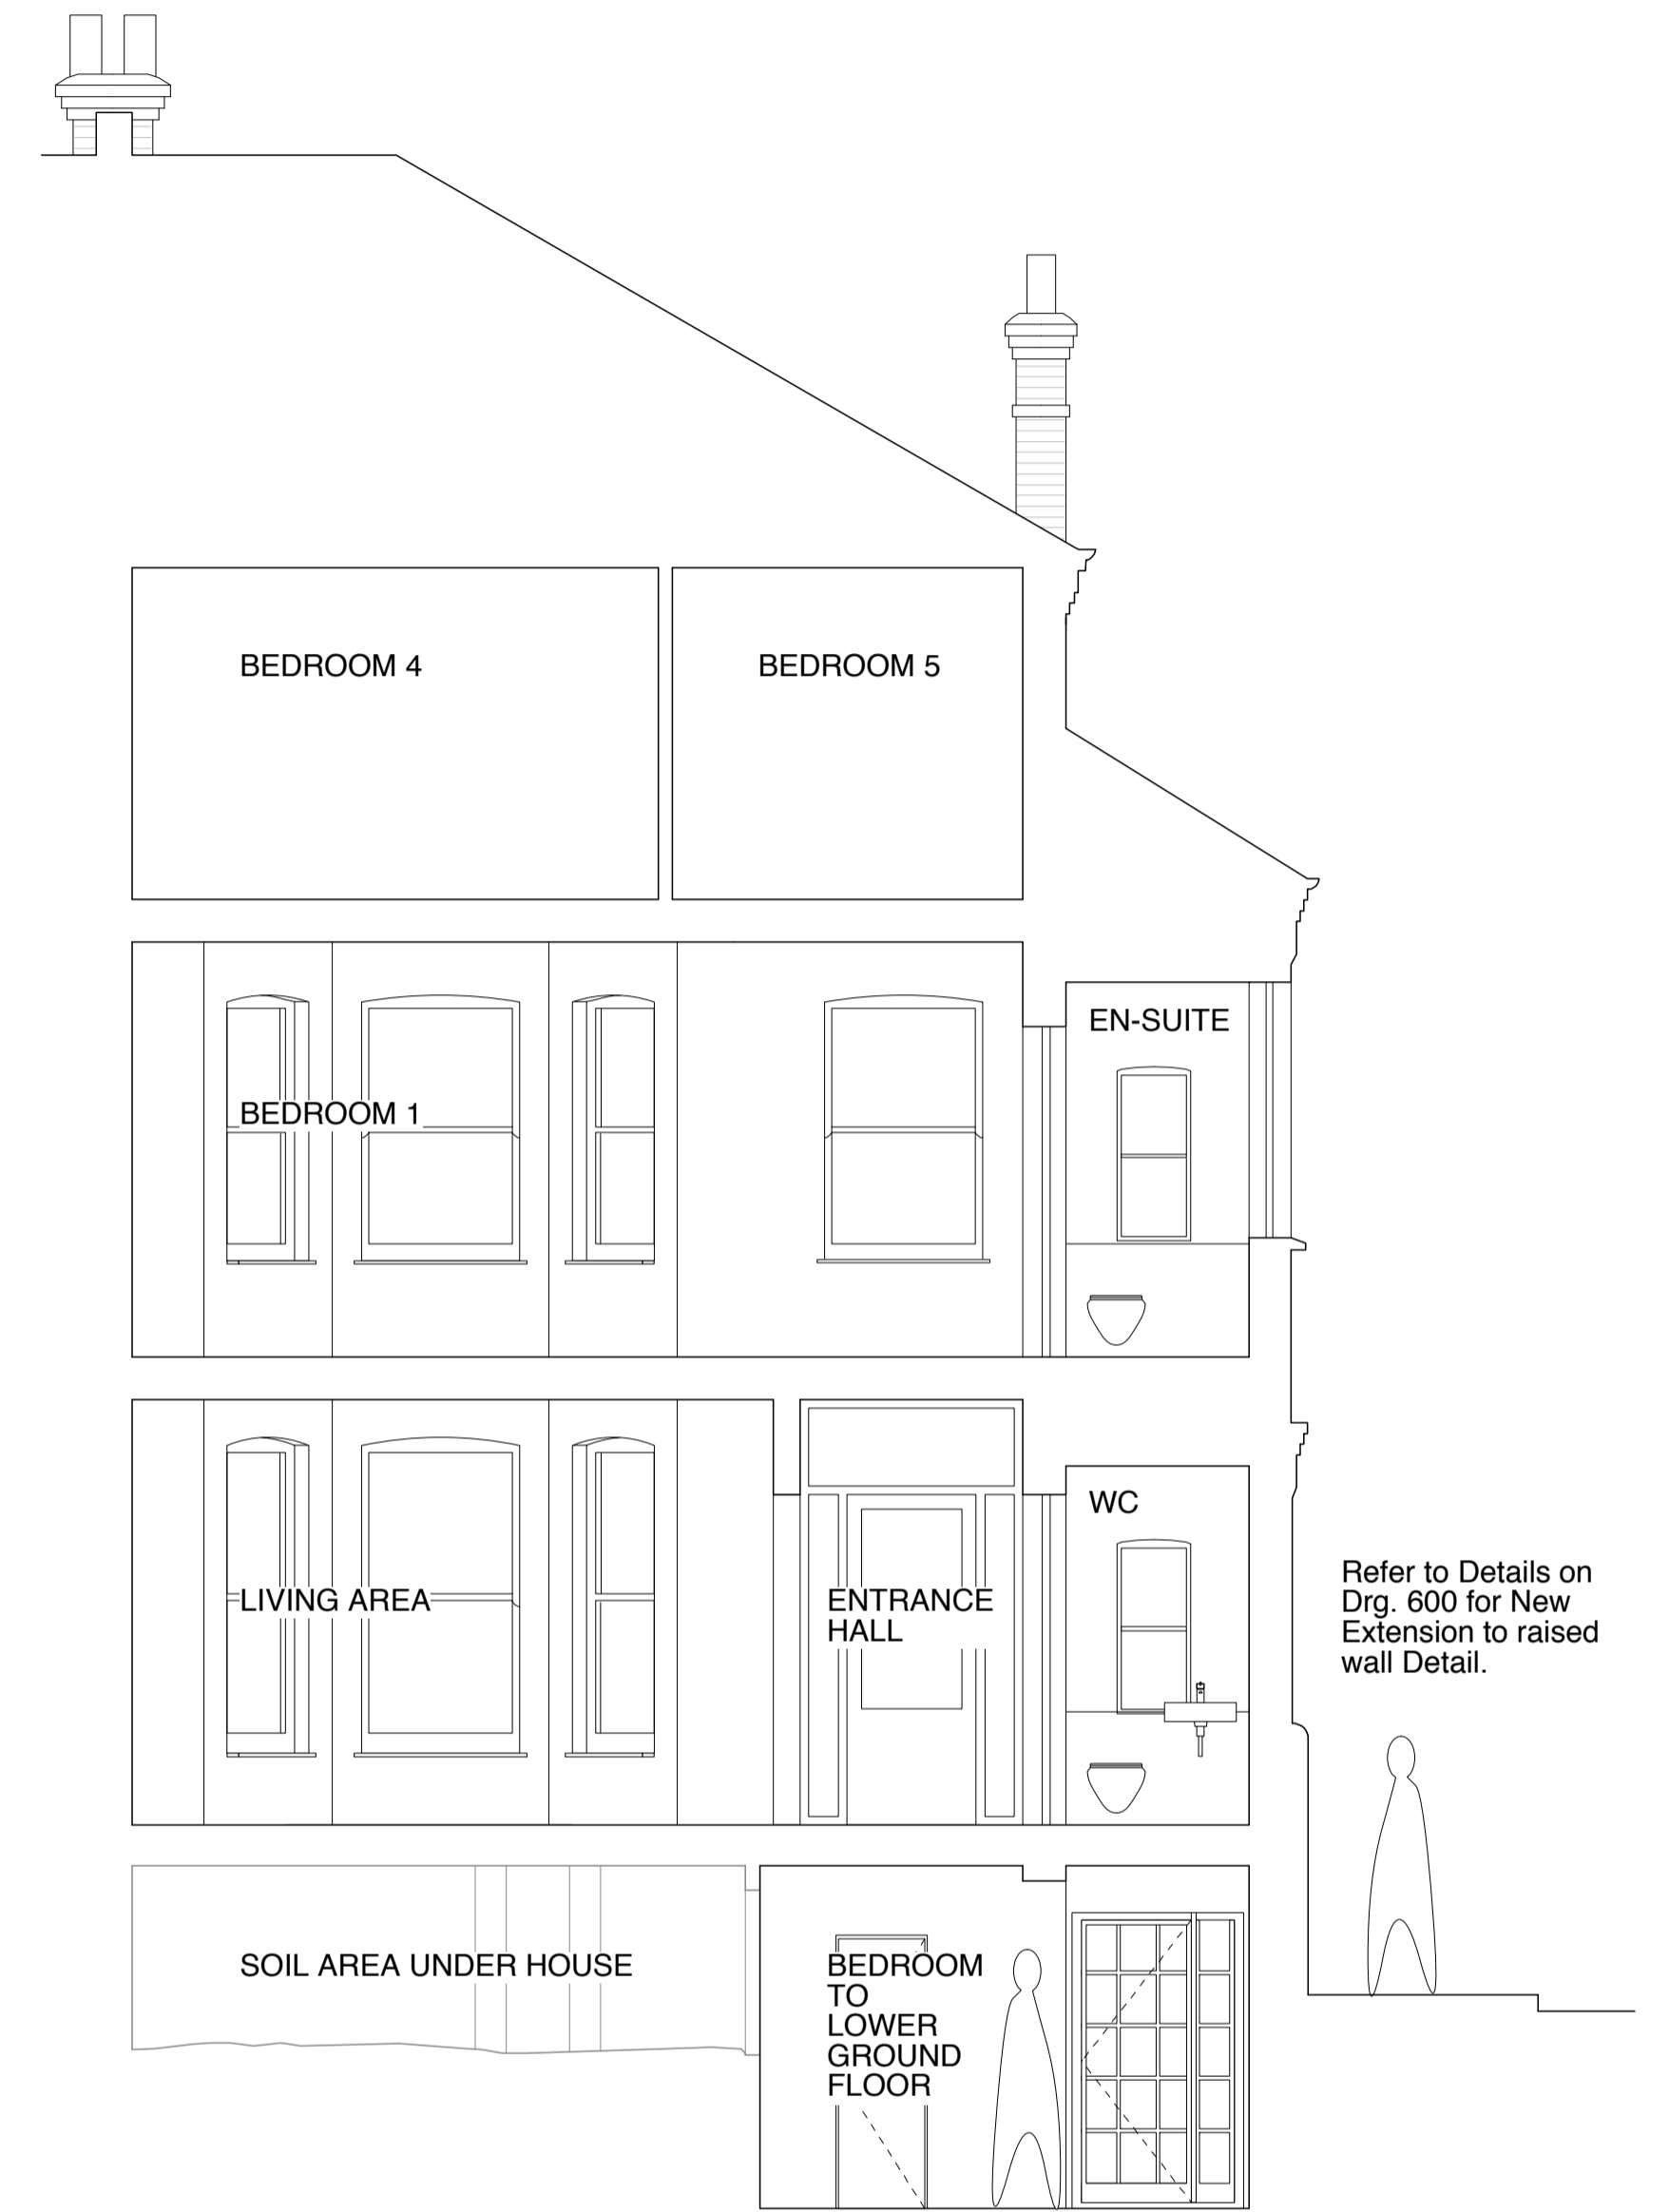

SECTION D-D



Type:	<b>PLANNING DRAWING</b>		
Revision:			
Title:	<b>Sections A-A, B-B, D-D</b>		
Drg. No:	<b>CDR - P - 300</b>		
Date:	July 12	Scale:	1:50 @ A1 / 1:100 @ A3
Client:	Anna & Arnold Cragg		
Project:	64 Croftdown Rd		
	Scales Gunn		
	6 North Grove		
	London N6 4SL		
	office	02083419605	carolyn.scales@gmail.com
	mobile	07900491428	www.carolynscales.co.uk



SECTION E-E

Type:	<b>PLANNING DRAWING</b>		
Revision:			
Title:	<b>Section E-E</b>		
Drg. No:	<b>CDR - P - 301</b>		
Date:	July 12	Scale:	1:50 @A1 / 1:100@A3
Client:	Anna & Arnold Cragg		
Project:	64 Croftdown Rd		
	Scales Gunn		
	6 North Grove London N6 4SL office 02083419605 carolyn.scales@gmail.com mobile 07900491428 www.carolynscales.co.uk		

