





Roof Plan: As Existing (at current work stage)

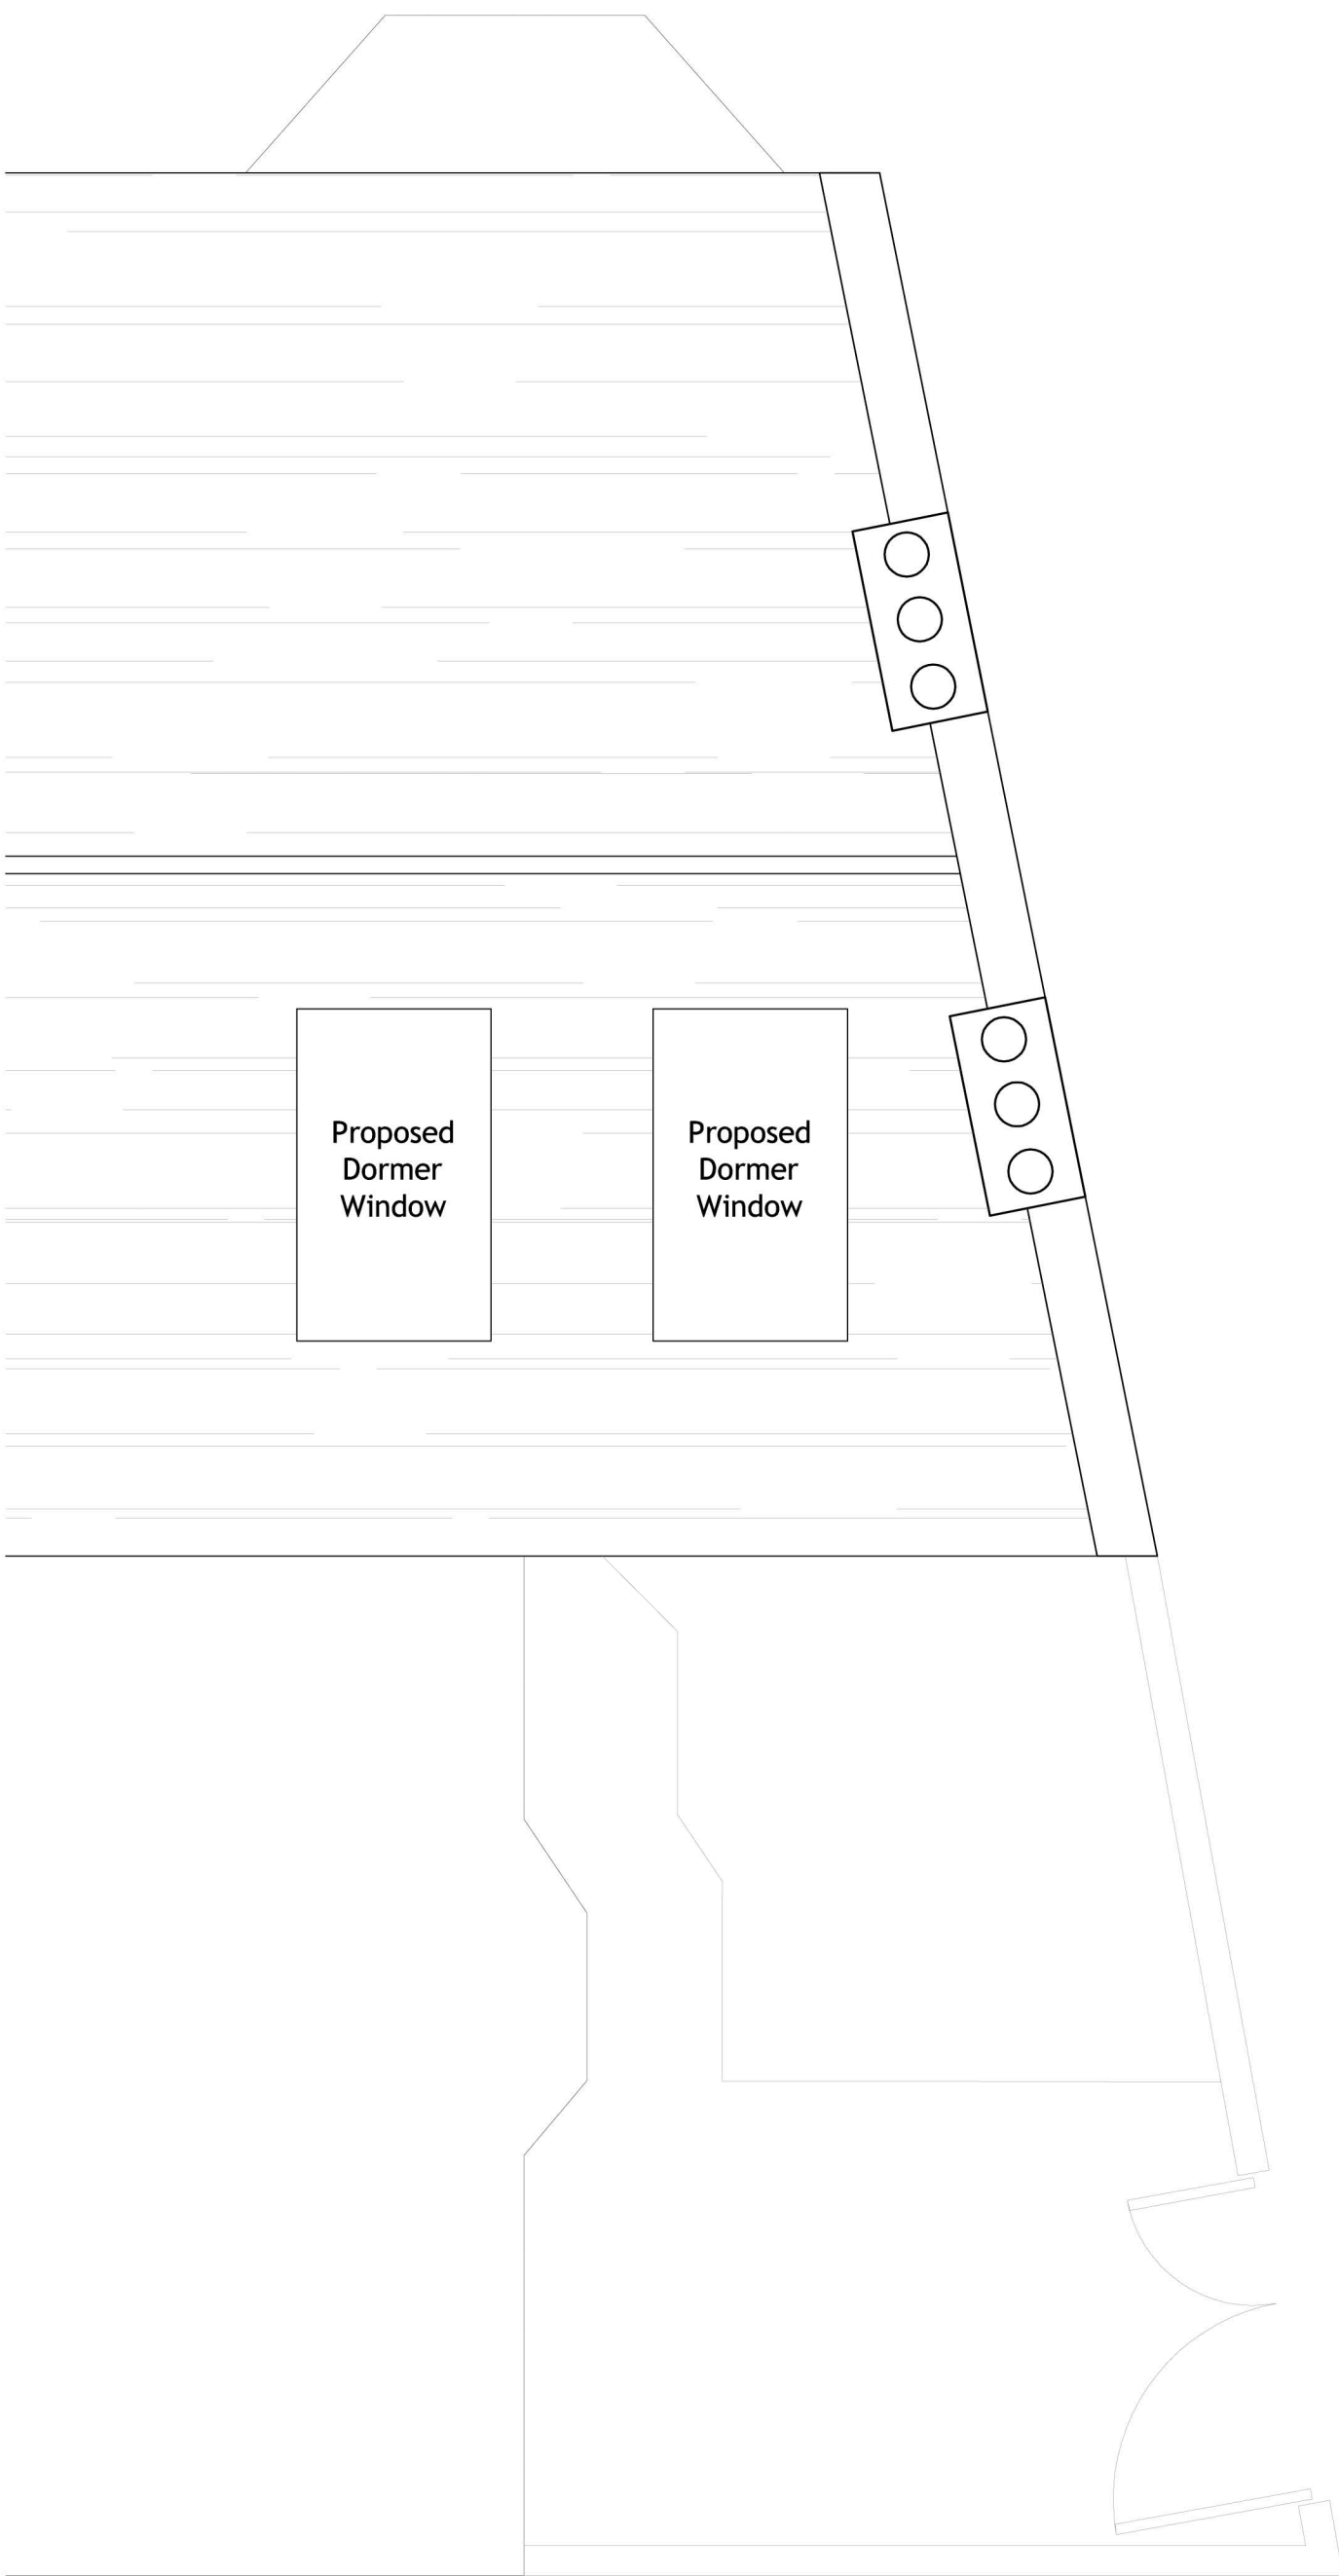

Roof Plan: As Approved (2011/2889/P)

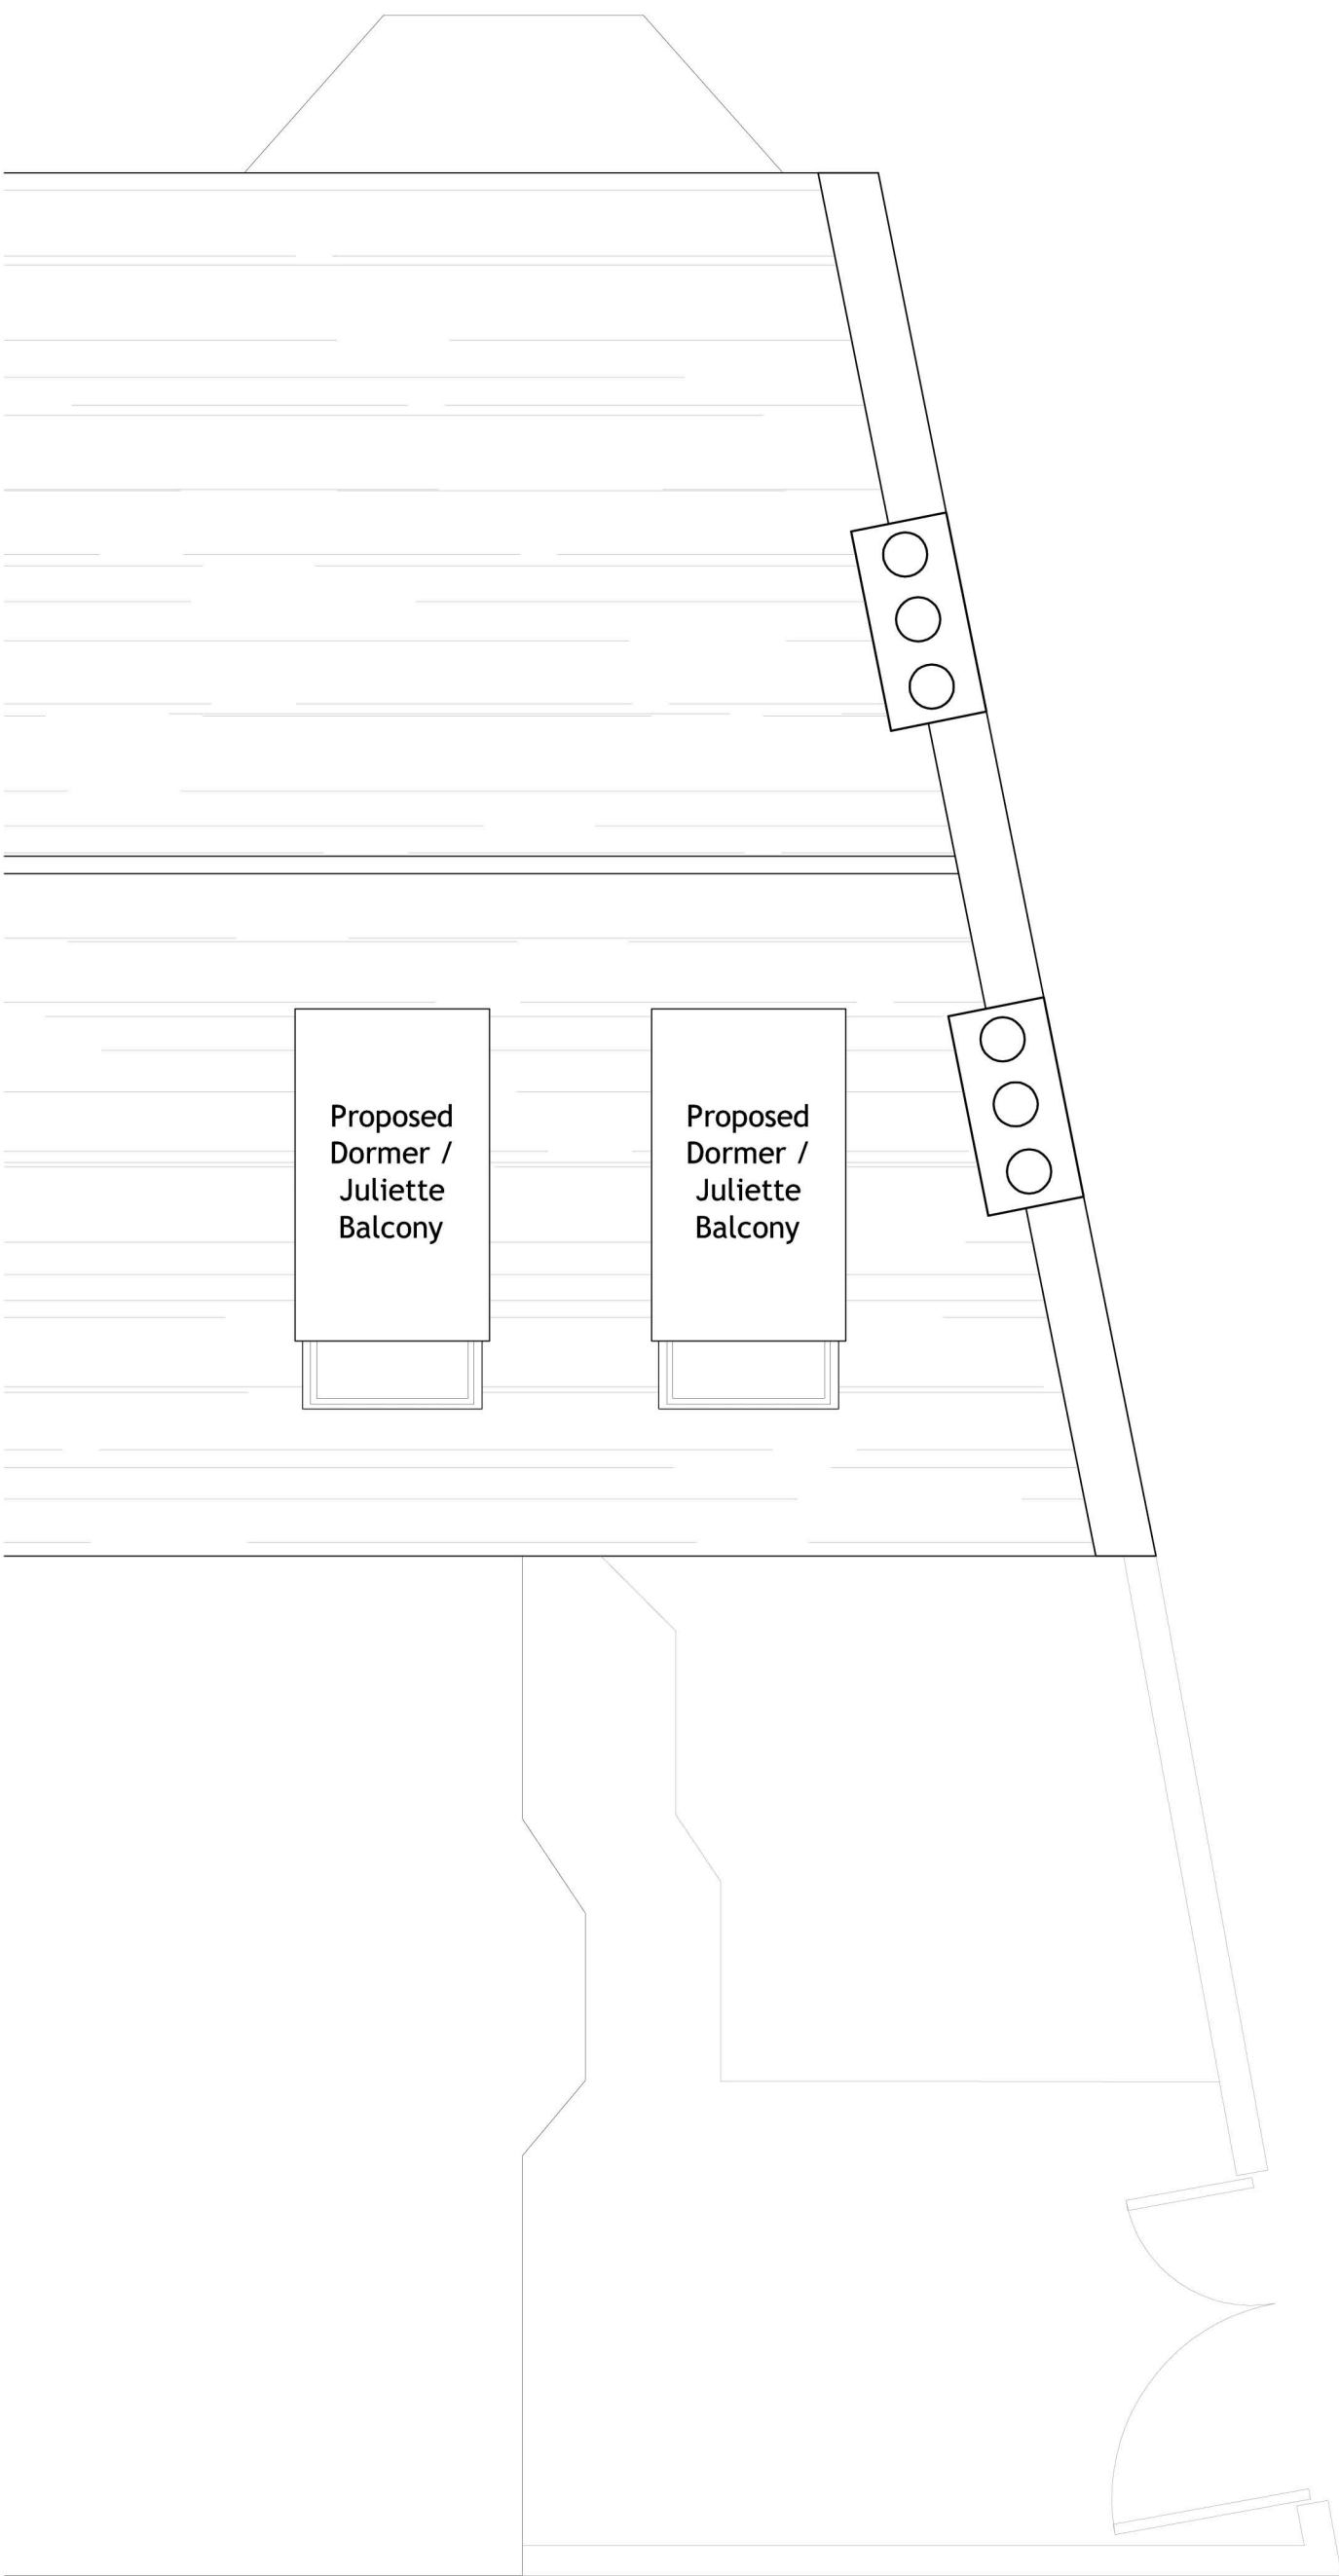

Roof Plan: As New Proposed

<b>INTEGRATED SOLUTIONS</b> <small>TUDOR LODGE • DENHAM AVENUE • DENHAM • BUCKINGHAMSHIRE • UB8 3ER T: 01895 832 032 E: info@integratedsolutions.com F: 01895 832 696</small>			
Client: Mr Brian Berkery			
Project: 87 Savernake Road, London NW3 2LG			
Drawing: Roof Floor Plans: As Existing As Approved As New proposed			
	Ref No.: IS.569.07R		
	Scale: 1:50 @ A1	Revision: 5	
	Drawn: MH	Date: 27/07/2012	