


First Floor Plan - Existing

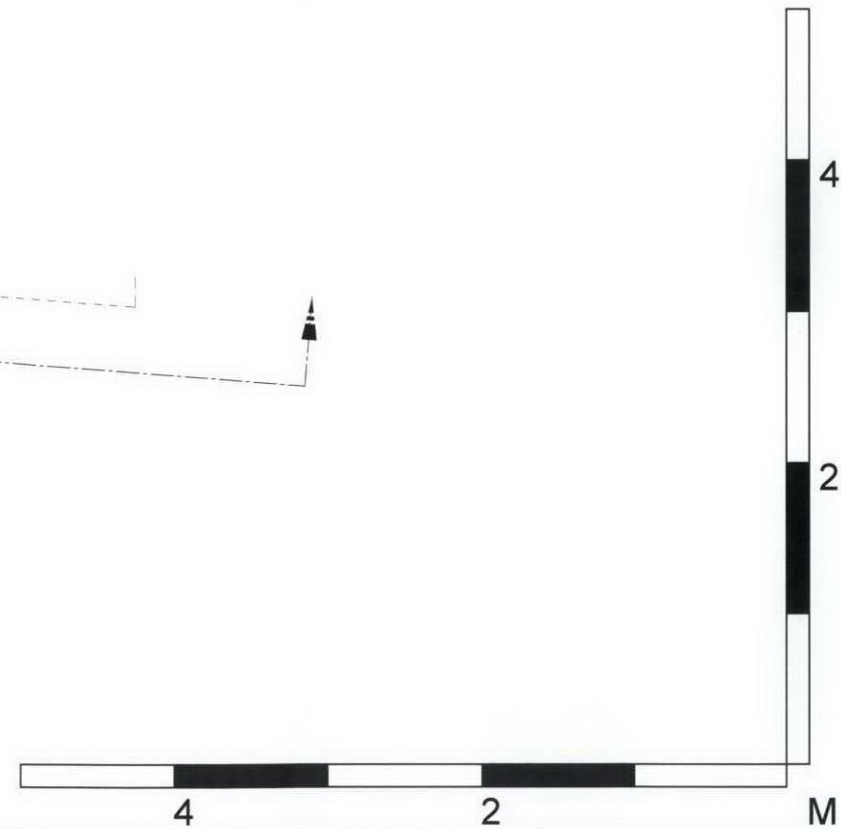

general notes <small>THIS DRAWING IS COPYRIGHT OF STUDIO MARK RUTHVEN. THIS DRAWING MUST BE READ IN CONJUNCTION WITH THE DESIGNER'S RISK ASSESSMENT, SPECIFICATION AND ALL OTHER RELEVANT DOCUMENTATION AND DRAWINGS. STUDIO MARK RUTHVEN ACCEPTS NO LIABILITY FOR ANY EXPENSE, LOSS OR DAMAGE OF WHATSOEVER NATURE AND HOWEVER ARISING FROM ANY VARIATION MADE TO THIS DRAWING OR IN THE EXECUTION OF THE WORK TO WHICH IT RELATES WHICH HAS NOT BEEN REFERRED TO THEM AND THEIR APPROVAL OBTAINED. FOR THE PURPOSE OF CONSTRUCTION DO NOT SCALE FROM THIS DRAWING OR THE COMPUTER DIGITAL DATA, ONLY FIGURED DIMENSIONS ARE TO BE USED. IF IN DOUBT ASK.</small>		notes Revision A 20.07.12		project name 96 HARMOOD ST LONDON NW1		StudioMarkRuthven architecture	
purpose of issue PLANNING		drawing title EXISTING CONDITIONS FIRST FLOOR PLAN		<small>92 Prince of Wales Road Kentish Town London NW5 3NE</small>		<small>T 020 7 485 0050 F 020 7 485 0030</small>	
A NOTES		<small>DD/MM/YY SMR/SMR</small>		<small>scale 1:50 @ A3</small>		<small>date 25.05.12</small>	
<small>rev notes</small>		<small>date by checked</small>		<small>drawn by MZ</small>		<small>checked</small>	
<small>* do not scale from this drawing. * check all dimensions on site.</small>				<small>project ref.</small> 1203		<small>drawing no.</small> 1203-110	
						<small>revision</small> A	