


NOTES  
All dimensions must be checked on site and not scaled from this drawing.

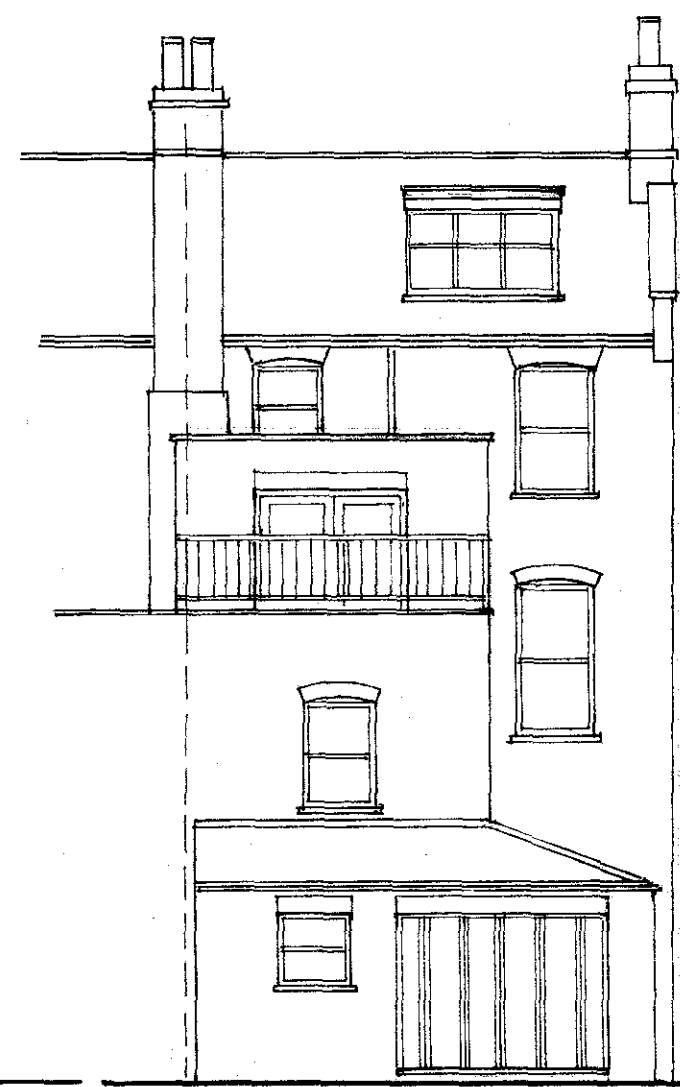


rear elevation-existing




rear elevation-proposed




side elevation-existing  
east

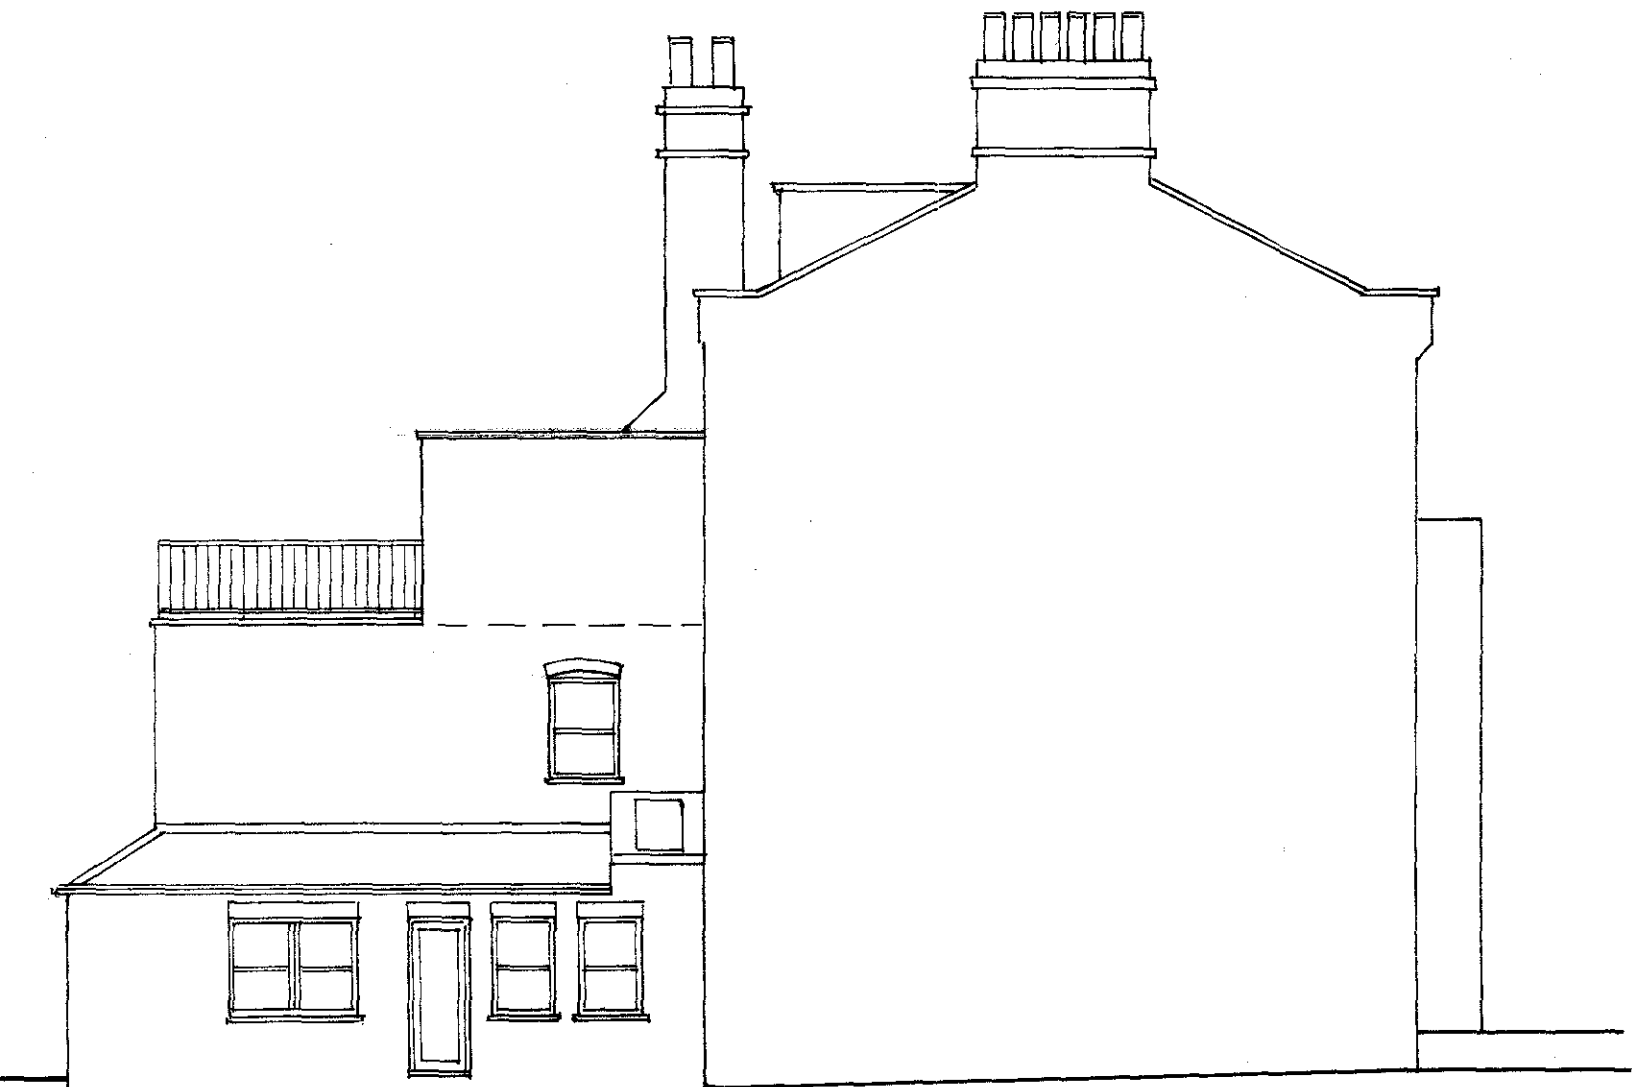


side elevation-proposed  
east

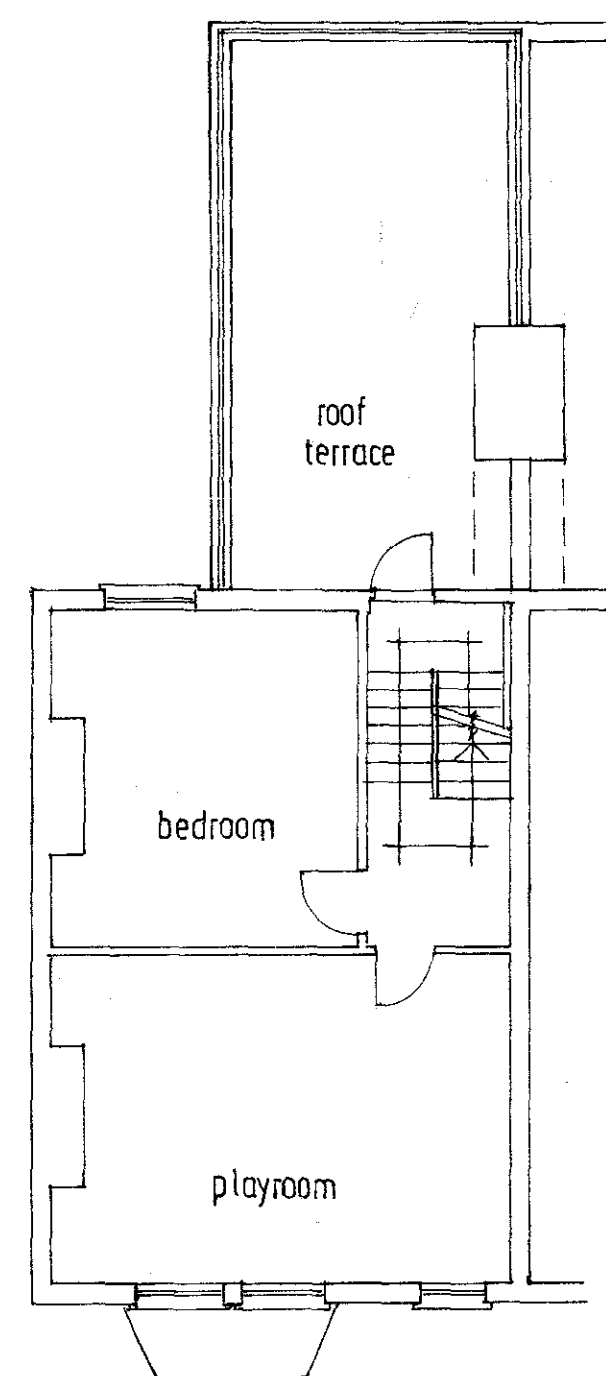


second floor plan-existing

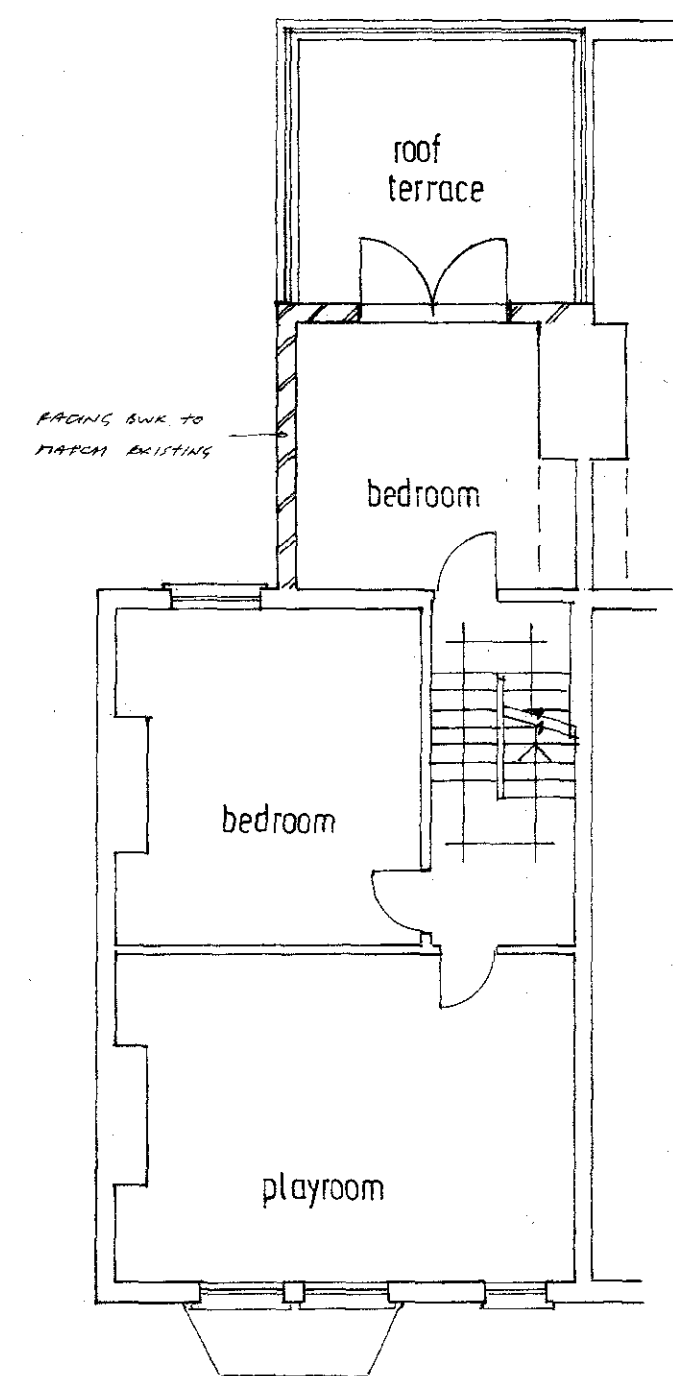

second floor plan-proposed

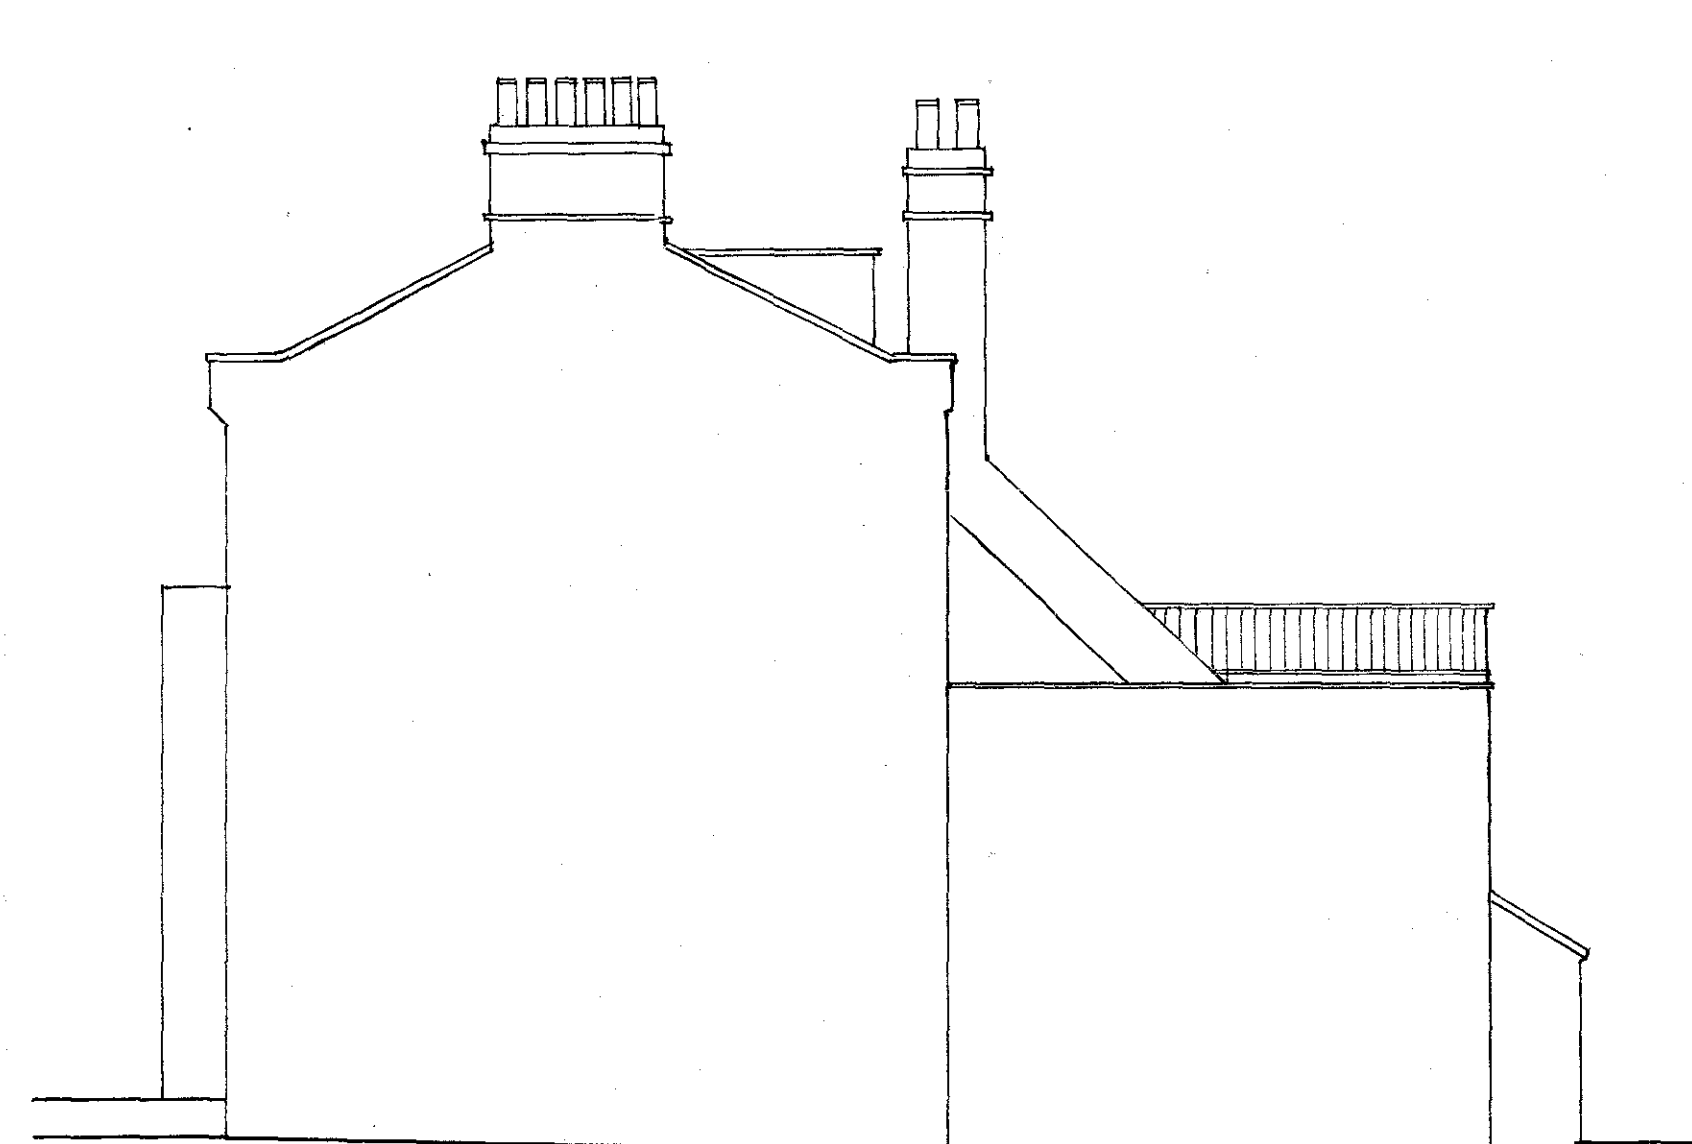

side elevation-existing  
west

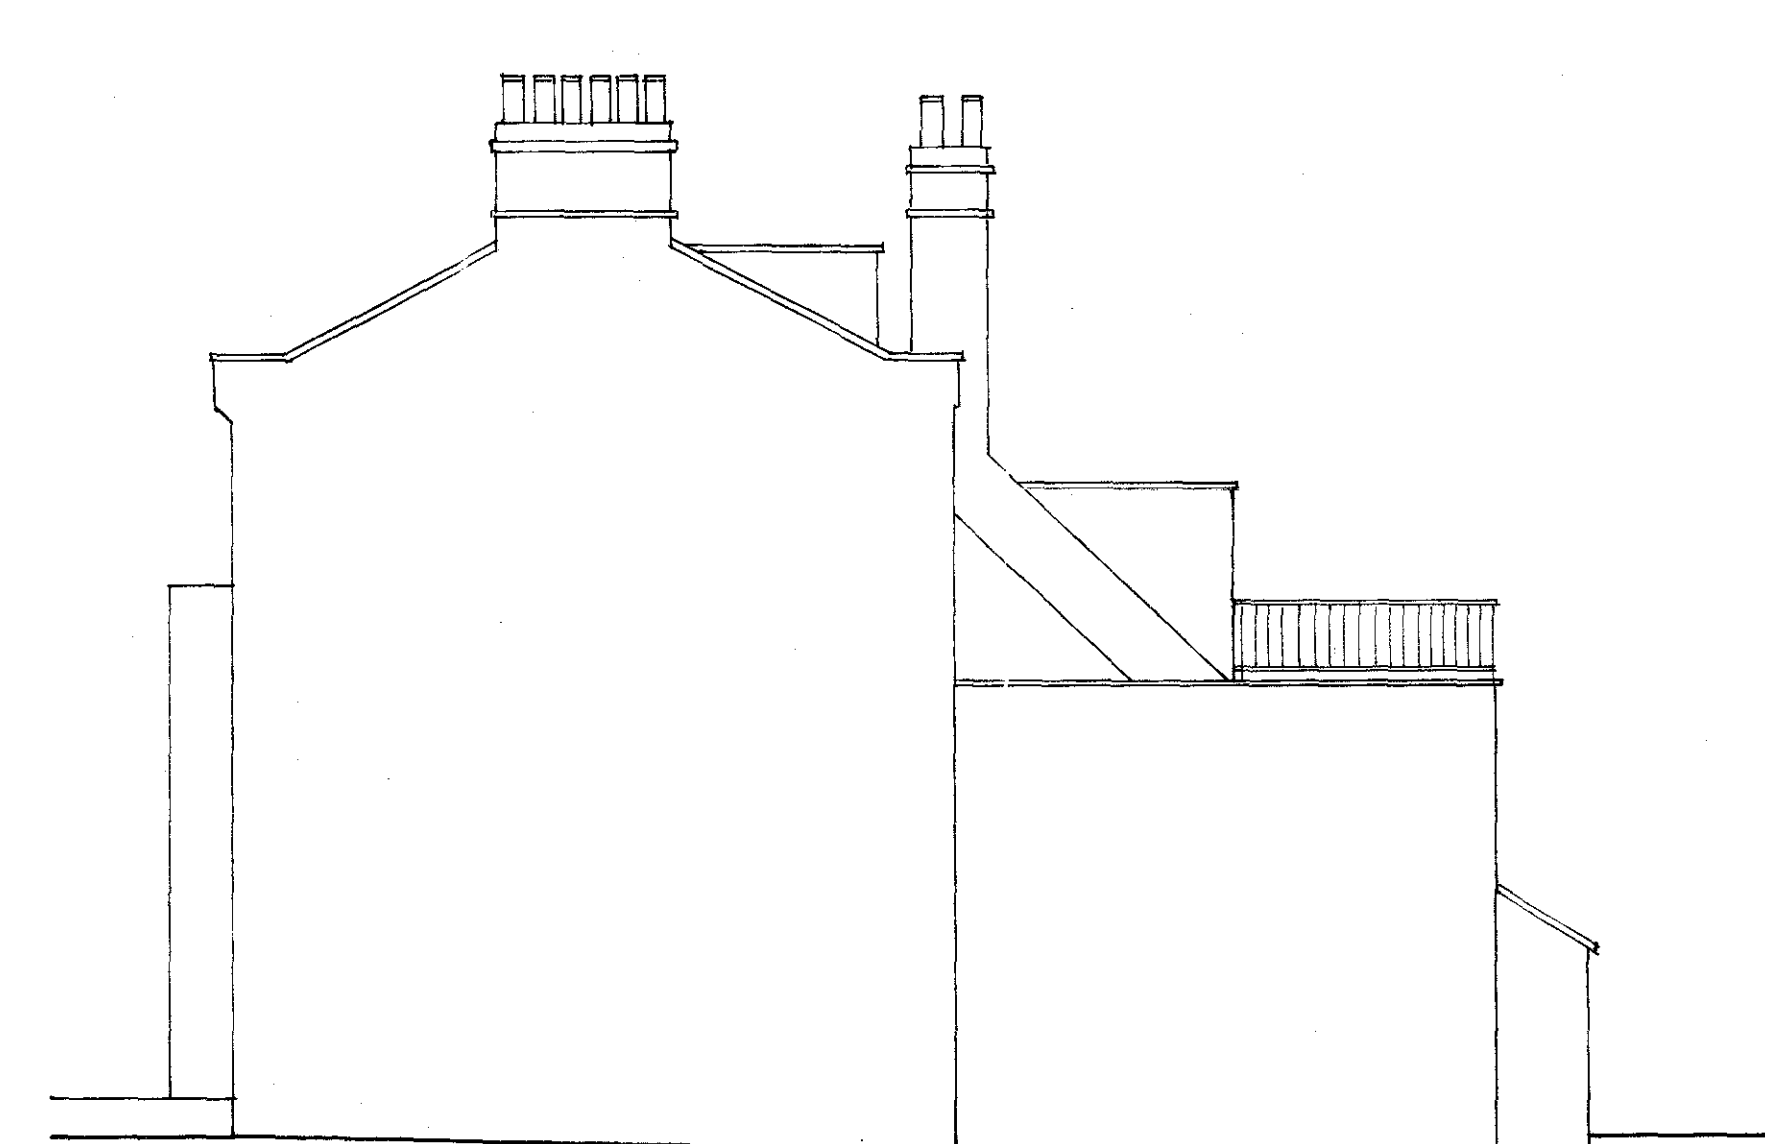

side elevation-proposed  
west

ALL WORK TO COMPLY WITH THE BUILDING ACT & ALL REGULATIONS  
COPY OF PLANS TO BE SUBMITTED TO THE LOCAL AUTHORITY  
ALL WORK TO BE DONE IN ACCORDANCE WITH THE BUILDING ACT & ALL REGULATIONS  
IF THEY REQUIRE TO BE REPRODUCED TO BE REPRODUCED TO BE REPRODUCED

0 1 2 3 4 5m

A	Date	Revisions
---	------	-----------

© copyright

Client  
mrs. c. devlin.

Job Title  
proposed second floor  
rear extension.

Drawing Title  
45, SAVERNAKE ROAD,  
LONDON, NW 3.

Scale  
1:100

Date  
1. 6. 12.

Drawn by  
Rev.

Drg No.  
01