Date 27.07.2012


Issued no. 01 02 03 04 05 06 07 08 09 10 1112 13 14 15 NCNCNCNCNCNCNCNCNC Issued By DD 18 31 05 16 13 02 07 24 **27** MM 08 08 08 09 10 11 03 04 07 ΥY 11 11 11 11 11 11 12 12 12

DWG No.	DWG Name	DWG Scale													
EP01	Existing Ground Floor Plan	1:50	/				/		/		Α				
EP02	Existing First & Second Floor Plan	1:50	/				/		/		Α				
EE01	Existing Front Elevation	1:100		/			/		/						
EE02	Existing Side Elevation	1:100		/			/		/						
EE03	Existing Side Elevation	1:100		/			/		/						
PP00	Proposed Basement Plan	1:50			/	Α	В	С	/		D				
PP01	Proposed Ground Floor plan	1:50			/	Α	/	В	/		С				
PP01	Proposed First Floor Plan	1:50			/	Α	В	/	/		С				
PP02	Proposed Second Floor Plan	1:50			/	Α	/	/	/		В				
PE01	Proposed Front Elevation	1:100				/	Α	/	/		В				П
PE02	Proposed Side Elevation	1:100				/	Α	/	/						
PE03	Proposed Side Elevation	1:100				/	Α	/	/						
ES01	Existing Section	1:100@A3								/					
PS01	Proposed Section	1:100@A3								/					
SW/C12679	Ground Engineers									/					
318216	Ground Sure									/					
318217	Ground Sure									/					
	Gas Plan	1:1250								/					
	British Telecom Plan									/					
	Tree Plan	1:200@A4								/					

Recipient /	No.
-------------	-----

Client	Ms Sinha & Mr Bradbury	pd	po	f pd	f pdi	pdf	pdf	pdf	pdf	pd	f				
Job Files	Building Doctors LTD	pd	po	f pd	f pdi	pdf	pdf	pdf	pdf	pd	f				
Council	Council							pdf	pdf	pd	f				
										1					
Structural															
M&E											V				
Contractor											1				
Other															

Approval Sig.	
Date	

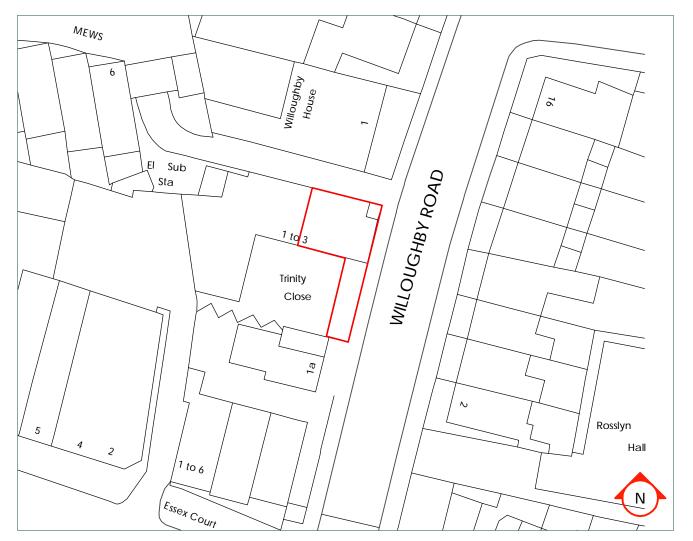

3 TrinityClose Hampstead OS Map 1:1250

Discl aimer

COPYRIGHT OF THIS DRAWING IS RETAINED BY BUILDING DOCTORS LTD. / DO NOT SCALE FROM THIS DRAWING - ONLY USE DIMENSIONS SHOWN. / TO BE READ IN CONJUNCTION WITH ALL RELATED ARCHITECT/ENGINEER DRAWINGS/DETAILS & OTHER RELEVANT TENDER INFORMATION / ANY DISCREPENCIES BETWEEN THIS DRAWING AND ANY OTHER INFORMATION SHOULD BE REPORTED TO THE PROJECT ARCHITECT. / CONTRACTORS ARE TO VERIFY ALL SITE DIMENSIONS BEFORE MANUFACTURE.



0845 0600 040 architect@building-doctors.com


Ms.Sinha & Mr. Bradbury

Address

3, Trinity, Willoughby Road, Hampstead

Council

Trinity Proj ect

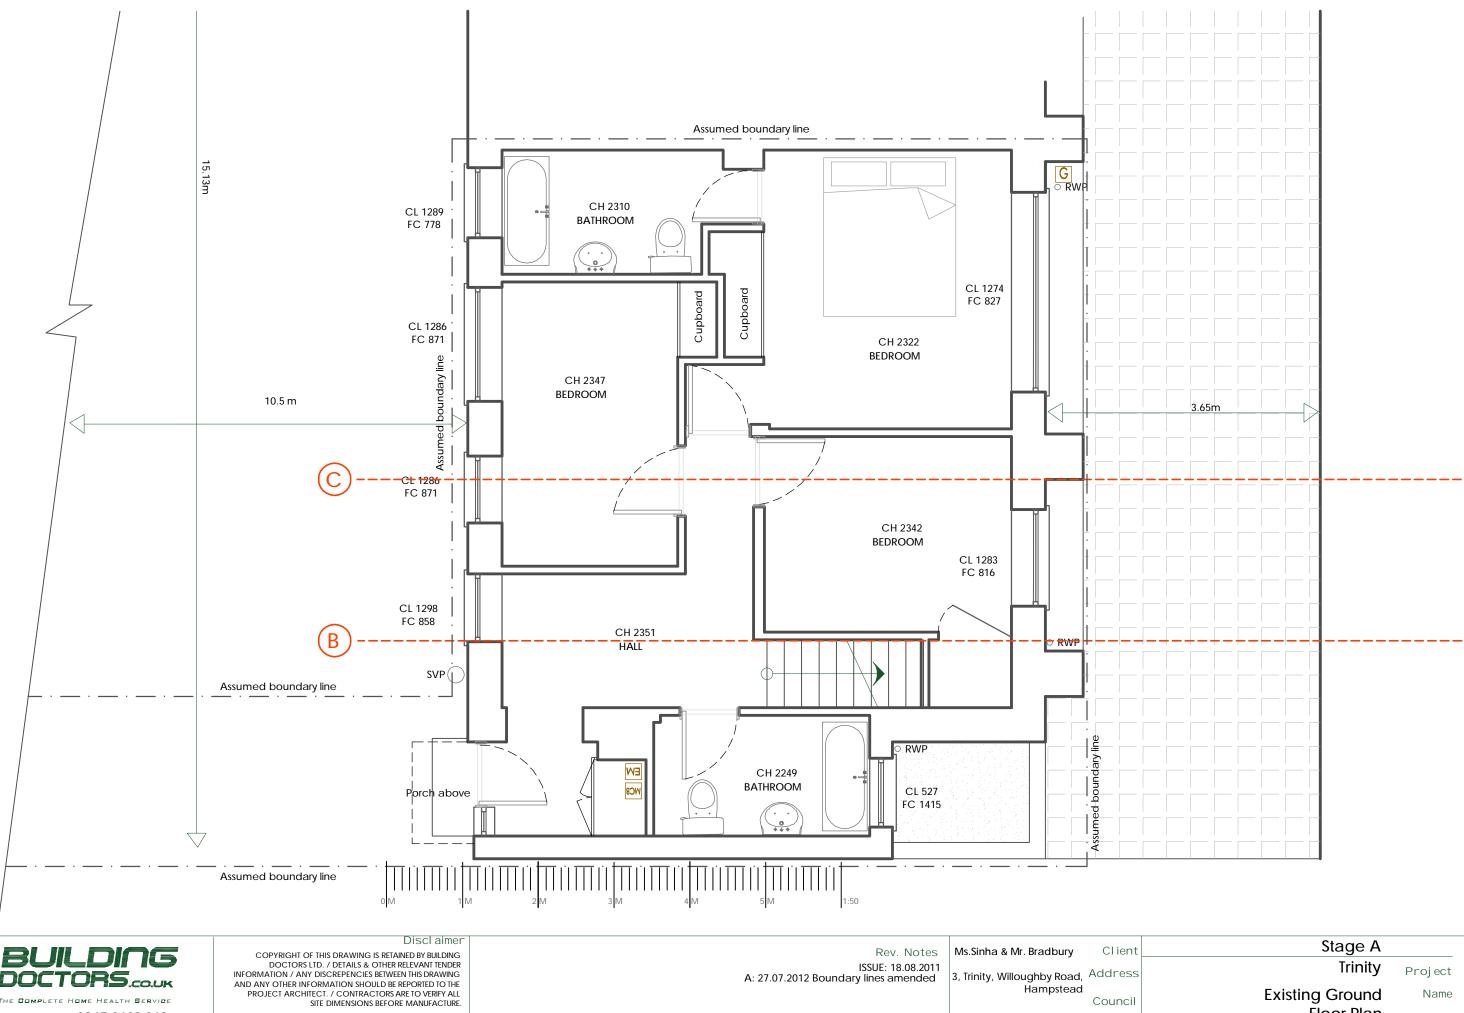




0845 0600 040 architect@building-doctors.com


3, Trinity, Willoughby Road, Address Hampstead

Existing Ground

EP01A No. & Rev. 1:50@A3 Scale

Council Floor Plan

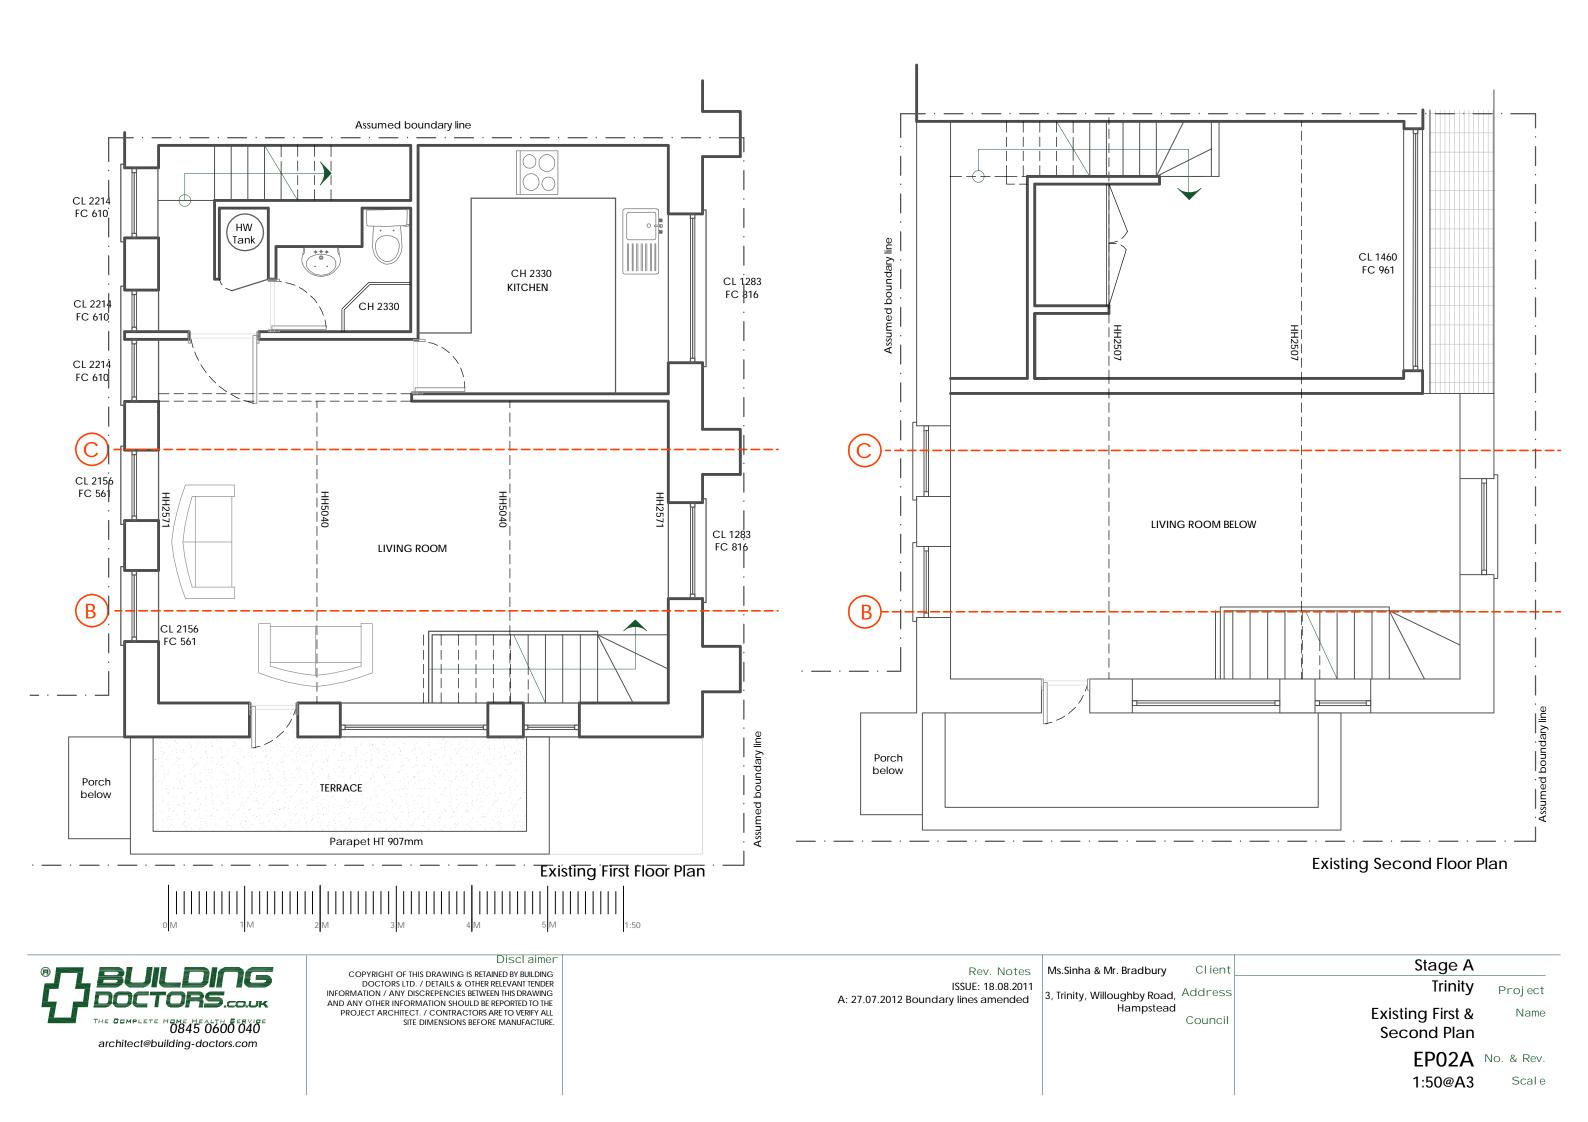

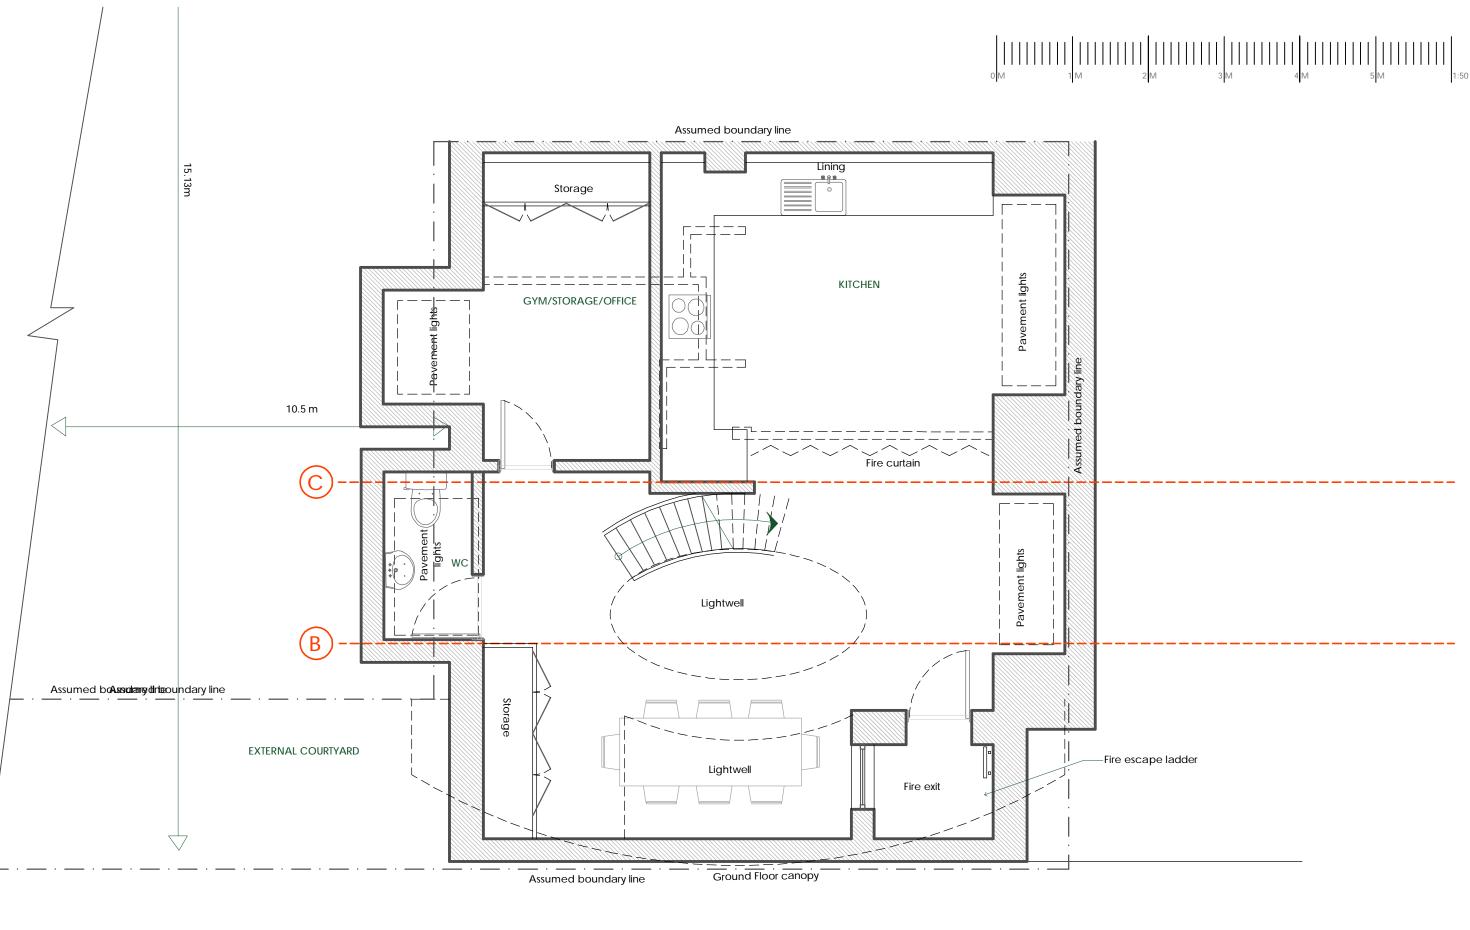



0845 0600 040 architect@building-doctors.com

Discl aimer

COPYRIGHT OF THIS DRAWING IS RETAINED BY BUILDING DOCTORS LTD. / DETAILS & OTHER RELEVANT TENDER
INFORMATION / ANY DISCREPENCIES BETWEEN THIS DRAWING
AND ANY OTHER INFORMATION SHOULD BE REPORTED TO THE PROJECT ARCHITECT. / CONTRACTORS ARE TO VERIFY ALL SITE DIMENSIONS BEFORE MANUFACTURE.

Rev. Notes	Ms.Sinha & I
ISSUE: 05.09.2011	3, Trinity, Will
A: 15.09.2011Straircase & layout changed.	3, IIIIIII y, Wiii
B: 13.10.2011WC added. Open plan kitchen	
C: 02.11.2011Storage added	

ISSUE: 05.09.2011	3, Trinity, Willoug
: 15.09.2011Straircase & layout changed.	Ha
3.10.2011WC added. Open plan kitchen	
C: 02.11.2011Storage added	
A: 27.07.2012 Boundary lines amended	


Mr. Bradbury	Client	
loughby Road, Hampstead	Address	
	Council	


Trinity **Proposed Basement Plan**

> PPOOD No. & Rev. 1:50@A3 Scale

Stage A

Proj ect

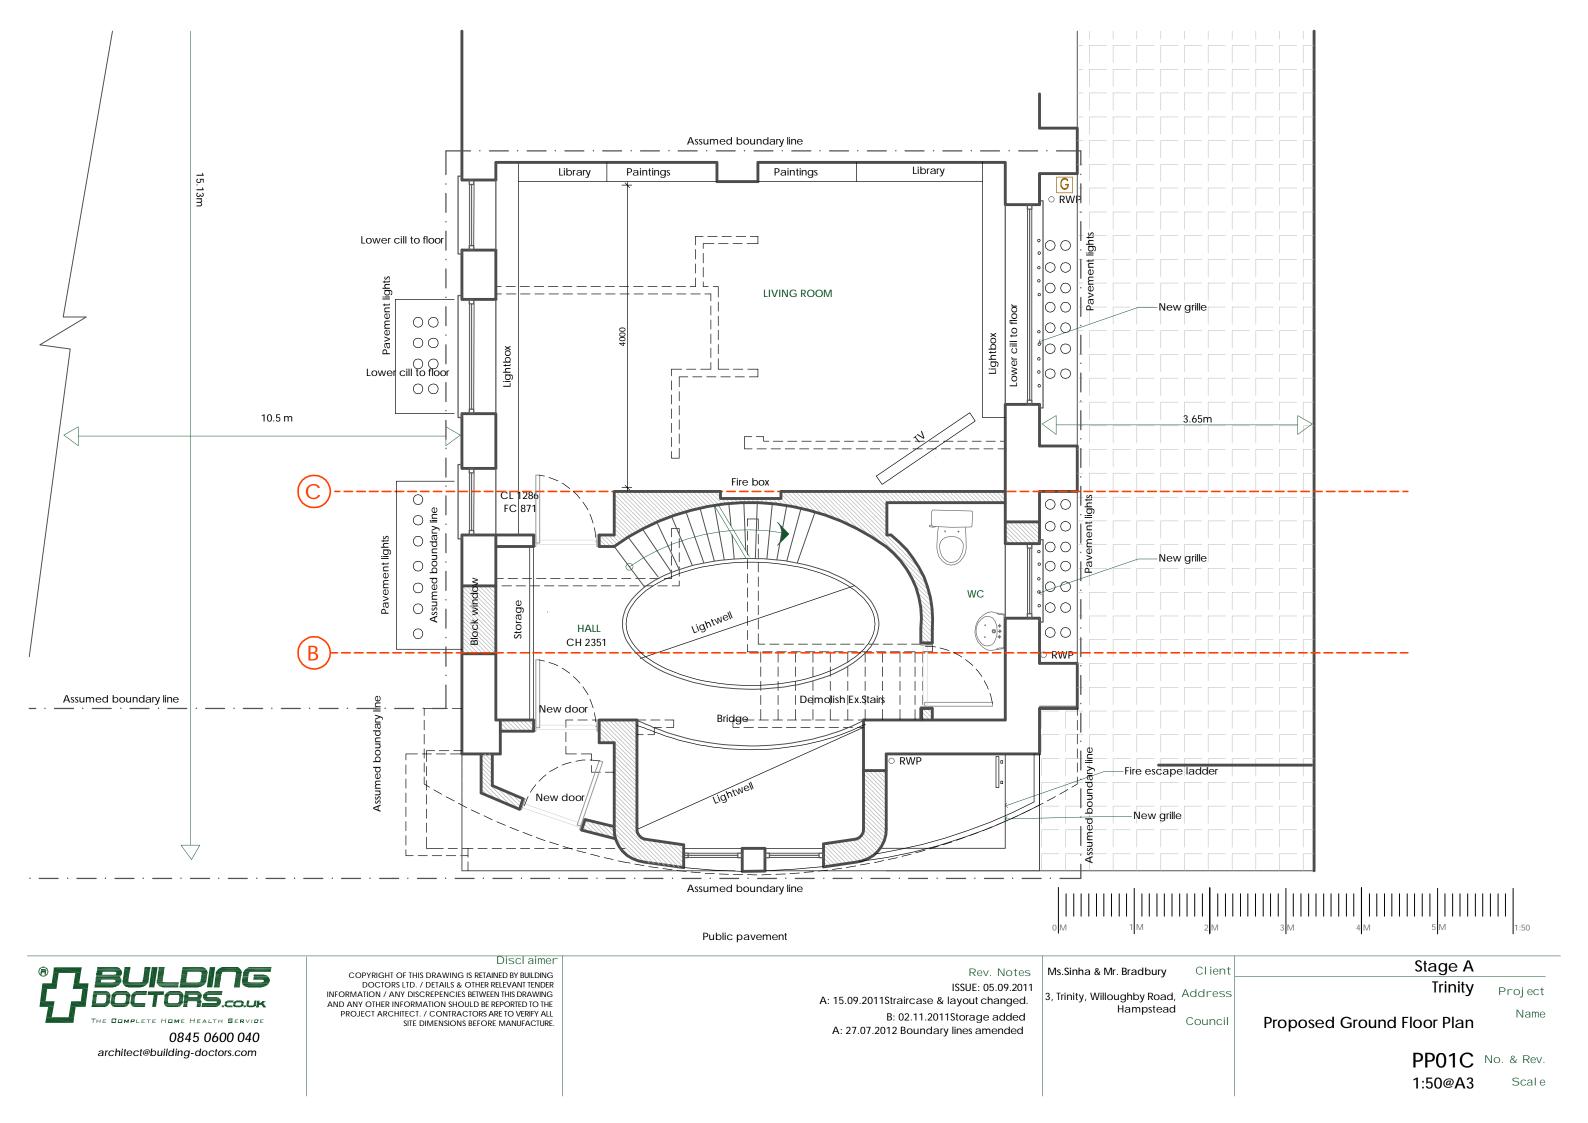

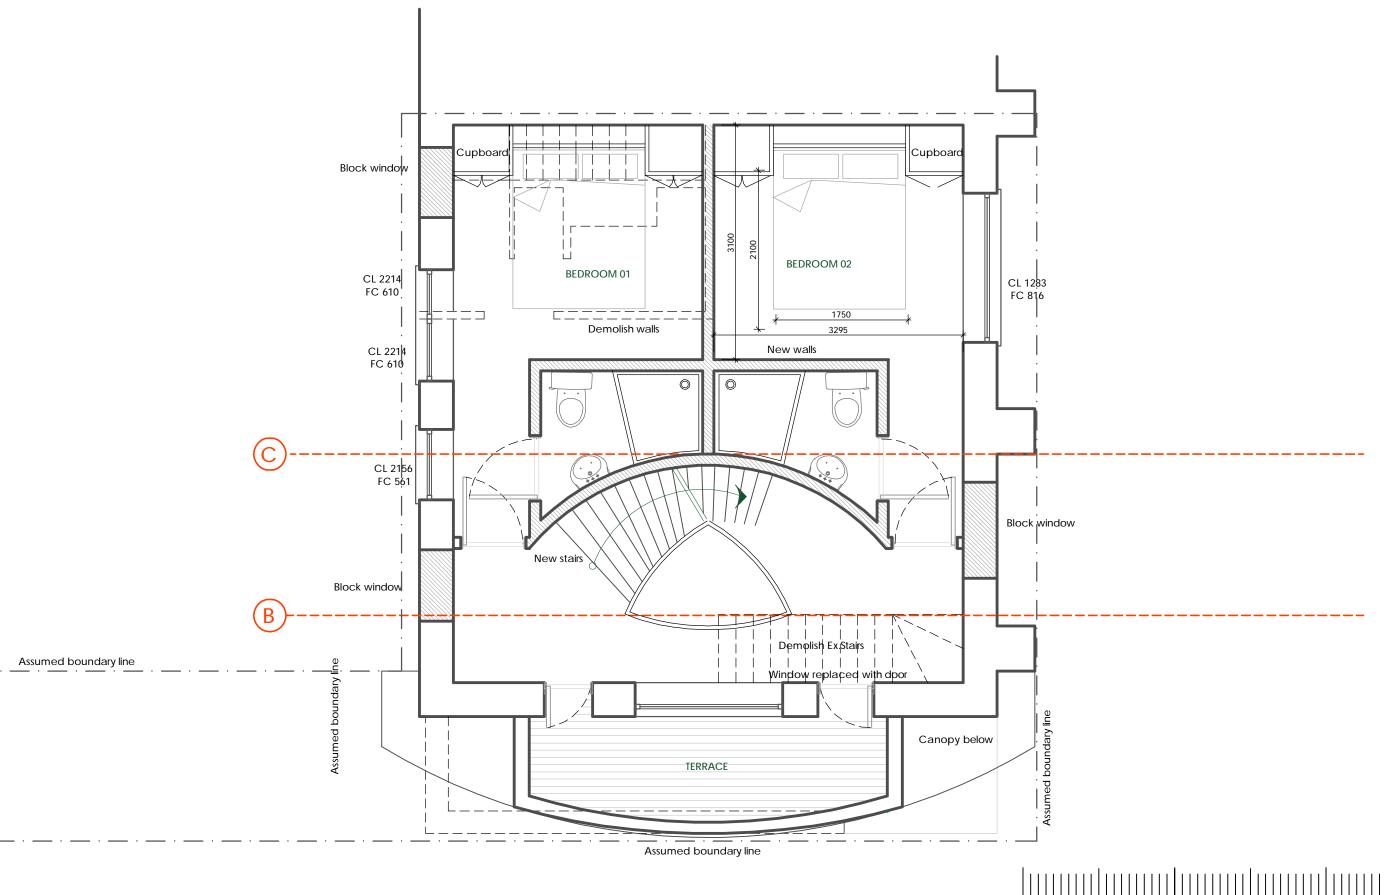



THE COMPLETE HOME HEALTH SERVICE

0845 0600 040 architect@building-doctors.com

Disclaimer

COPYRIGHT OF THIS DRAWING IS RETAINED BY BUILDING COPYRIGHT OF THIS DRAWTING IS RETAINED BY BUILDING
DOCTORS LTD. / DETAILS & OTHER RELEVANT TENDER
INFORMATION / ANY DISCREPENCIES BETWEEN THIS DRAWTING
AND ANY OTHER INFORMATION SHOULD BE REPORTED TO THE
PROJECT ARCHITECT. / CONTRACTORS ARE TO VERIFY ALL
SITE DIMENSIONS BEFORE MANUFACTURE.

Rev. Notes
ISSUE: 05.09.2011
A: 15.09.2011Straircase & layout changed.
B: 13.10.2011Door added to terrace
A: 27.07.2012 Boundary lines amended

Ms.Sinha & Mr. Bradbury	Clien.
3, Trinity, Willoughby Road, Hampstead	Address
•	Council


У	Client	
ad, ead	Address	

nt	Stage A
ss	Trinity

Proposed First Floor Plan

PP02C No. & Rev. 1:50@A3

Proj ect

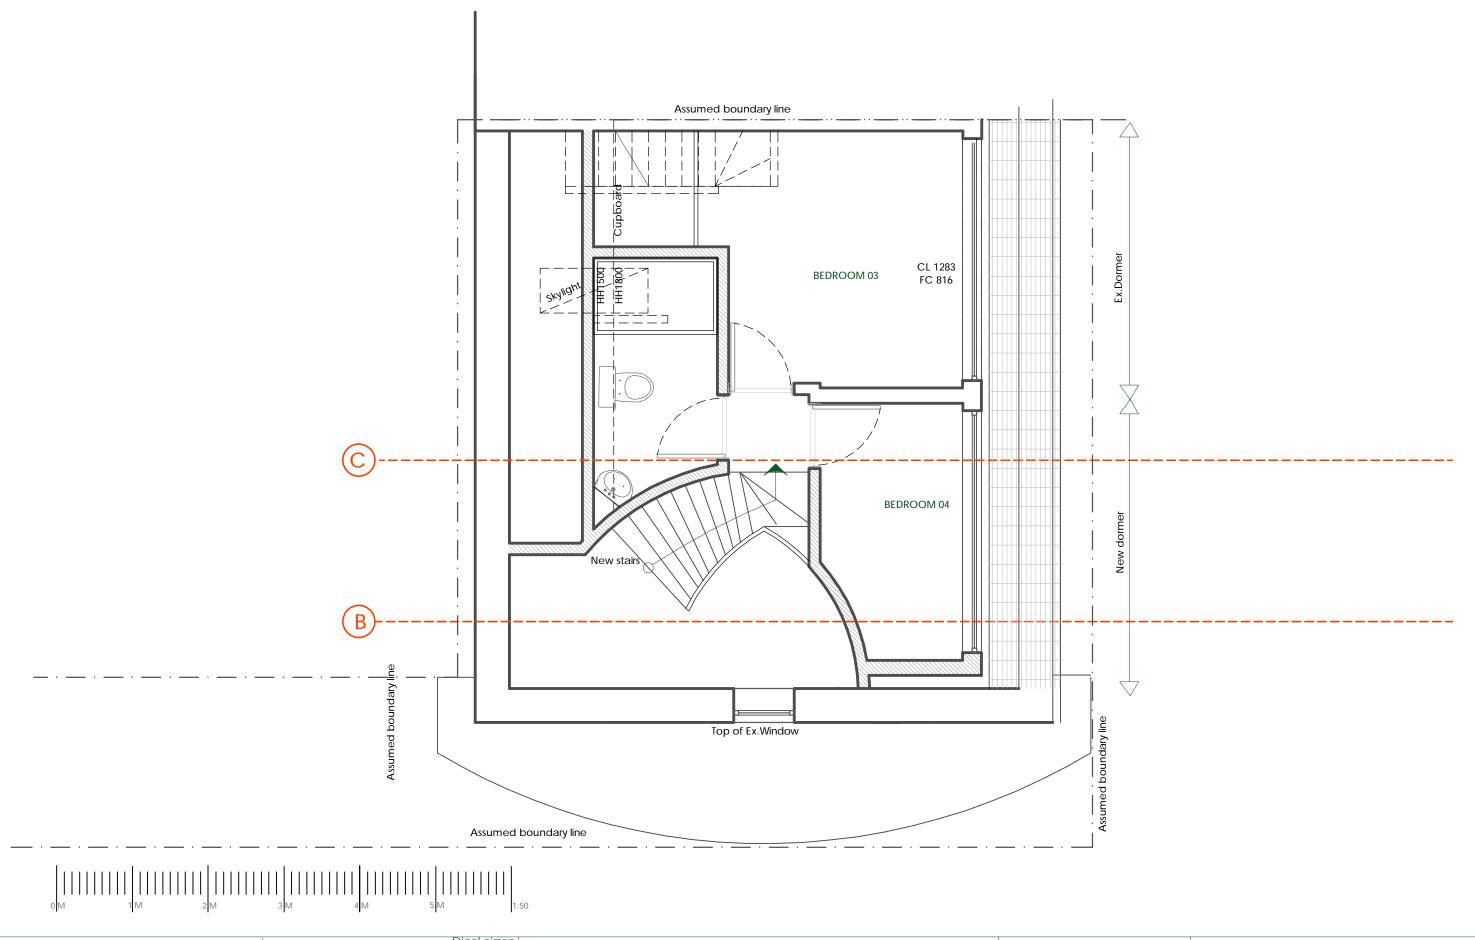

®	BUILDING
	DOCTORS.co.uk
	THE COMPLETE HOME HEALTH SERVICE
	0045 0700 040

0845 0600 040 architect@building-doctors.com

Disclaimer

COPYRIGHT OF THIS DRAWING IS RETAINED BY BUILDING DOCTORS LTD. / DETAILS & OTHER RELEVANT TENDER INFORMATION / ANY DISCREPENCIES BETWEEN THIS DRAWING AND ANY OTHER INFORMATION SHOULD BE REPORTED TO THE PROJECT ARCHITECT. / CONTRACTORS ARE TO VERIFY ALL SITE DIMENSIONS BEFORE MANUFACTURE.

Rev. Notes
ISSUE: 05.09.2011
A: 15.09.2011Straircase & layout changed.
A: 27.07.2012 Boundary lines amended


	Ms.Sinha & Mr. Bradbury	Client
	3, Trinity, Willoughby Road, Hampstead	Address
		Council


Client	Stage A
Address	Trinity

Proposed Second Floor Plan	

PP03B	No.	& Re
1:50@A3		Scal

Proj ect Name

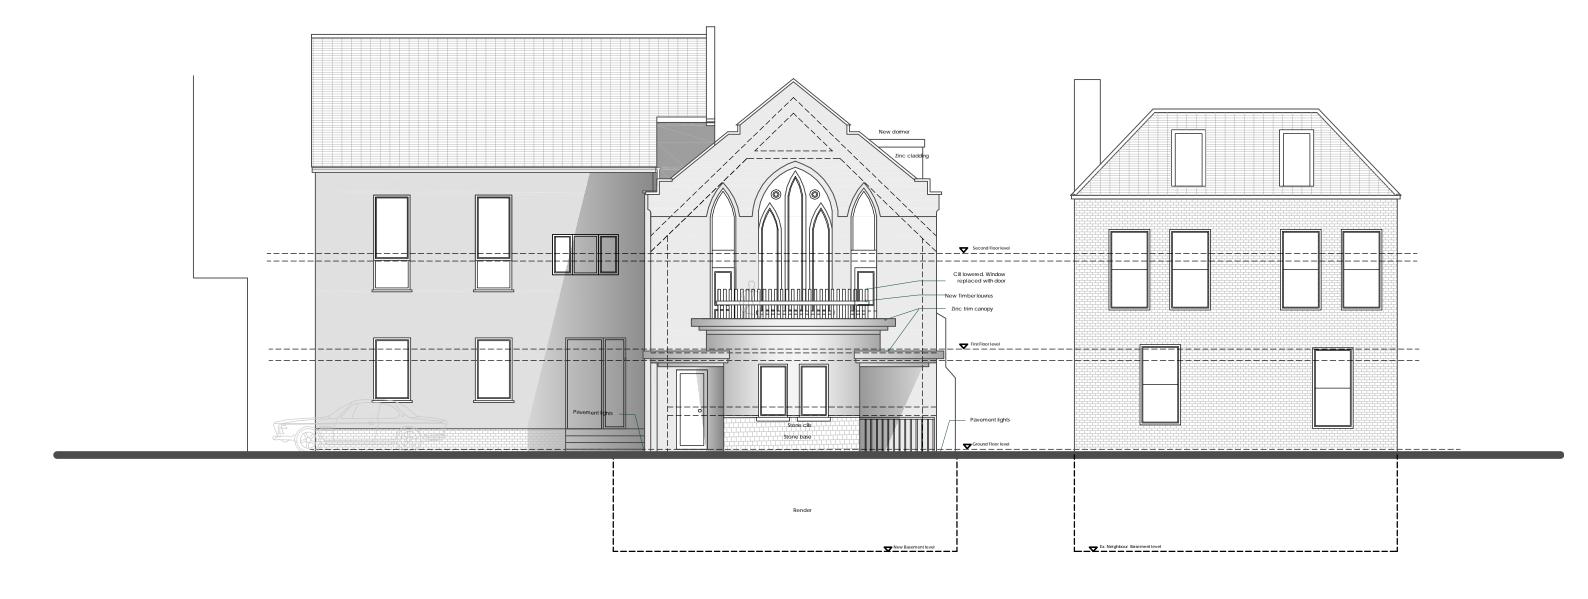

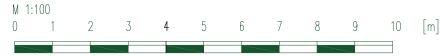



Disclaimer

COPYRIGHT OF THIS DRAWING IS RETAINED BY BUILDING DOCTORS LTD. / DETAILS & OTHER RELEVANT TENDER INFORMATION / ANY DISCREPENCIES BETWEEN THIS DRAWING AND ANY OTHER INFORMATION SHOULD BE REPORTED TO THE PROJECT ARCHITECT. / CONTRACTORS ARE TO VERIEY ALL SITE DIMENSIONS BEFORE MANUFACTURE.

Rev. Notes ISSUE: 16.09.2011 A: 13.10.2011Notes added.

B: 27.07.2012 Window note amended

Client Ms.Sinha & Mr. Bradbury 3, Trinity, Willoughby Road, Hampstead

Address Council

Stage A

Trinity

Proposed Front Elevation

PE01B No. & Rev. 1:100@A3 Scale

> NC Author

Proj ect



3 TrinityClose Hampstead OS Map 1:1250