


SI-477 Conway Street


Prepared for Stage 1

07 June 2012

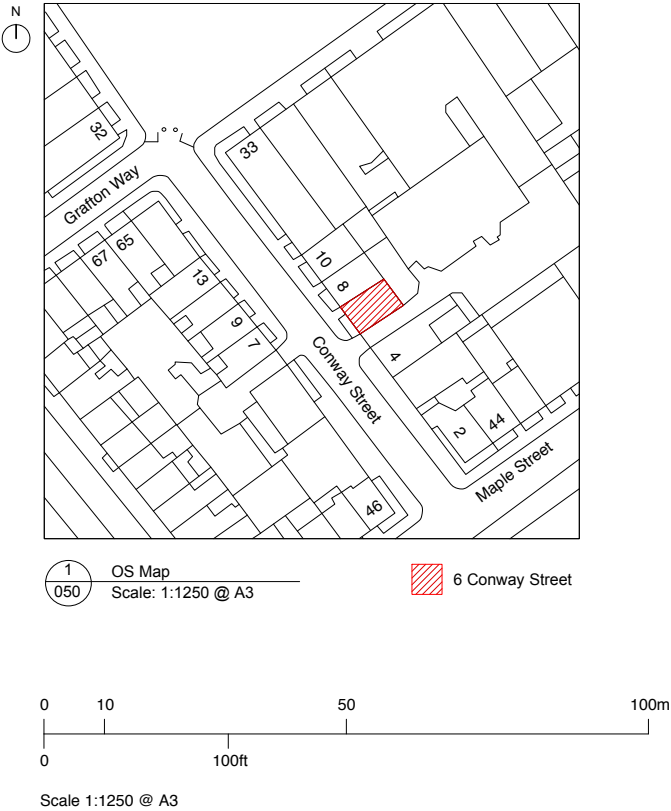

Please Note (1) All drawings and designs are covered by design right (intellectual property), and may not be distributed, copied or issue without written permission of Studio Idealyc. (2) All design concepts are the sole property of Studio Idealyc and no adaptations, reproductions or copies may be made without written permission of Studio Idealyc. (3) All dimensions to be checked on site, any discrepancy between this drawing and other information is to be referred to Studio Idealyc. (4) All dimensions in millimeters unless otherwise noted. (5) Do not use for construction unless approved by Studio Idealyc.


WORK IN PROGRESS TO BE APPROVED BY CLIENT	
Project Address 6 Conway Street London W1T 6BD	studio idealyc architecture design interiors
Client Ms. Meital Miselevich Dr. Michael Cliff	
Date 07.06.12	
Scale 1/1250-A3	
Drawing No SI - 477/50	
Job No. 477 Residential	E
Additional Notes	
	+44(0)207 7393972 +44(0)794 4620323 Info@idealyc.com 42 Redchurch St London E2 7DP

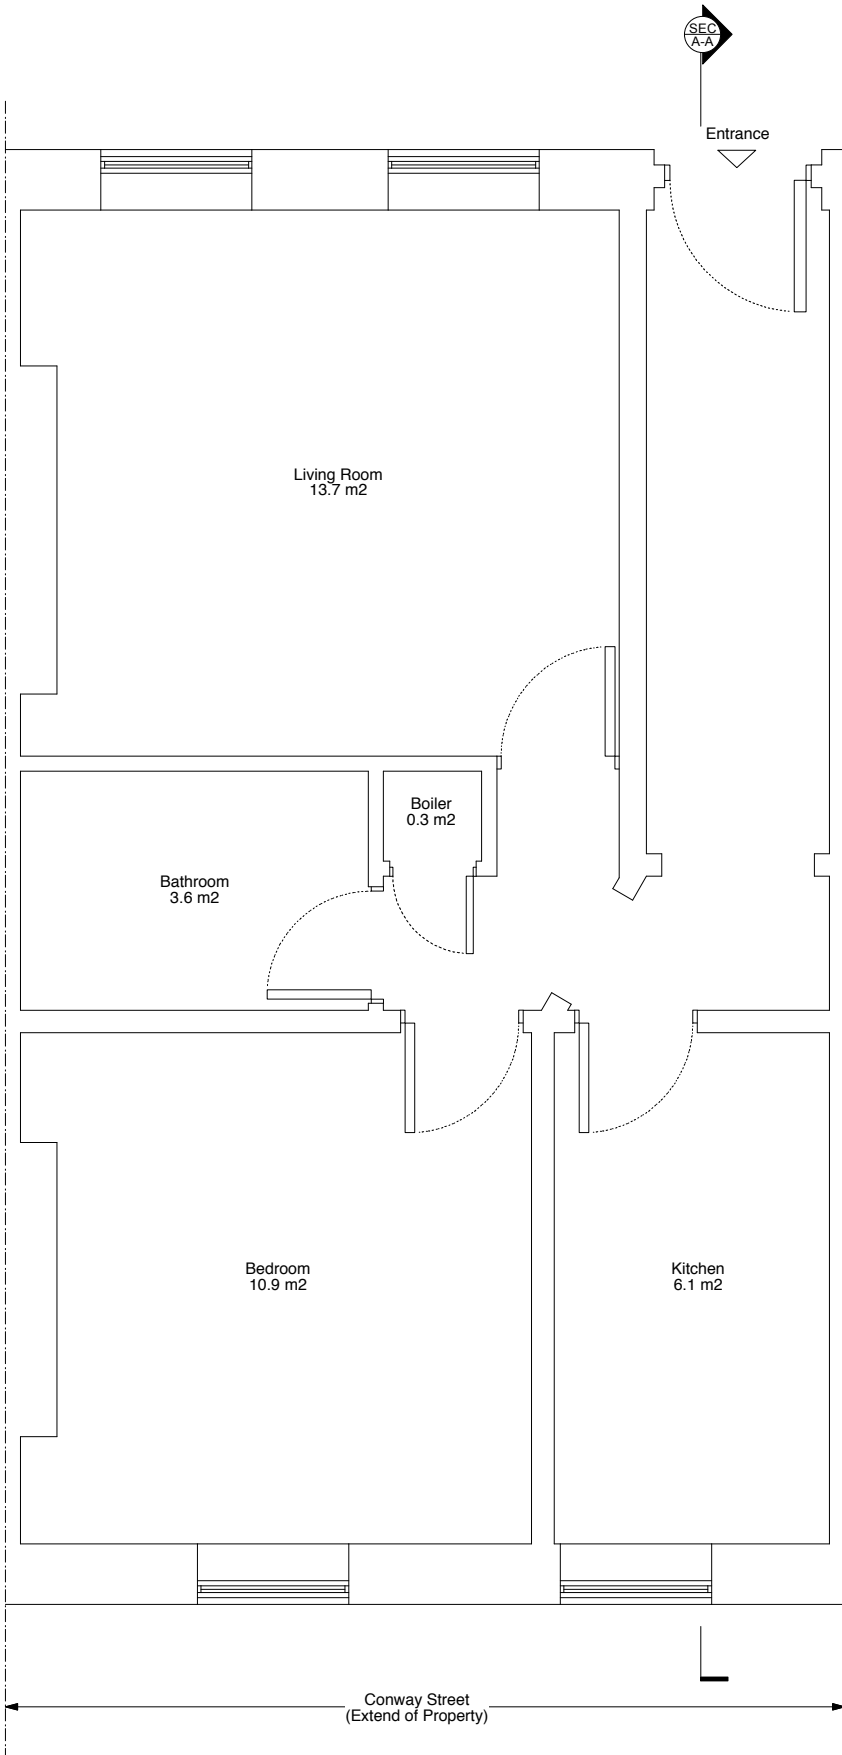

1
100 Plan : Floor Plan : Existing
Scale: 1:50 @ A3



Scale: 1:50 @ A3

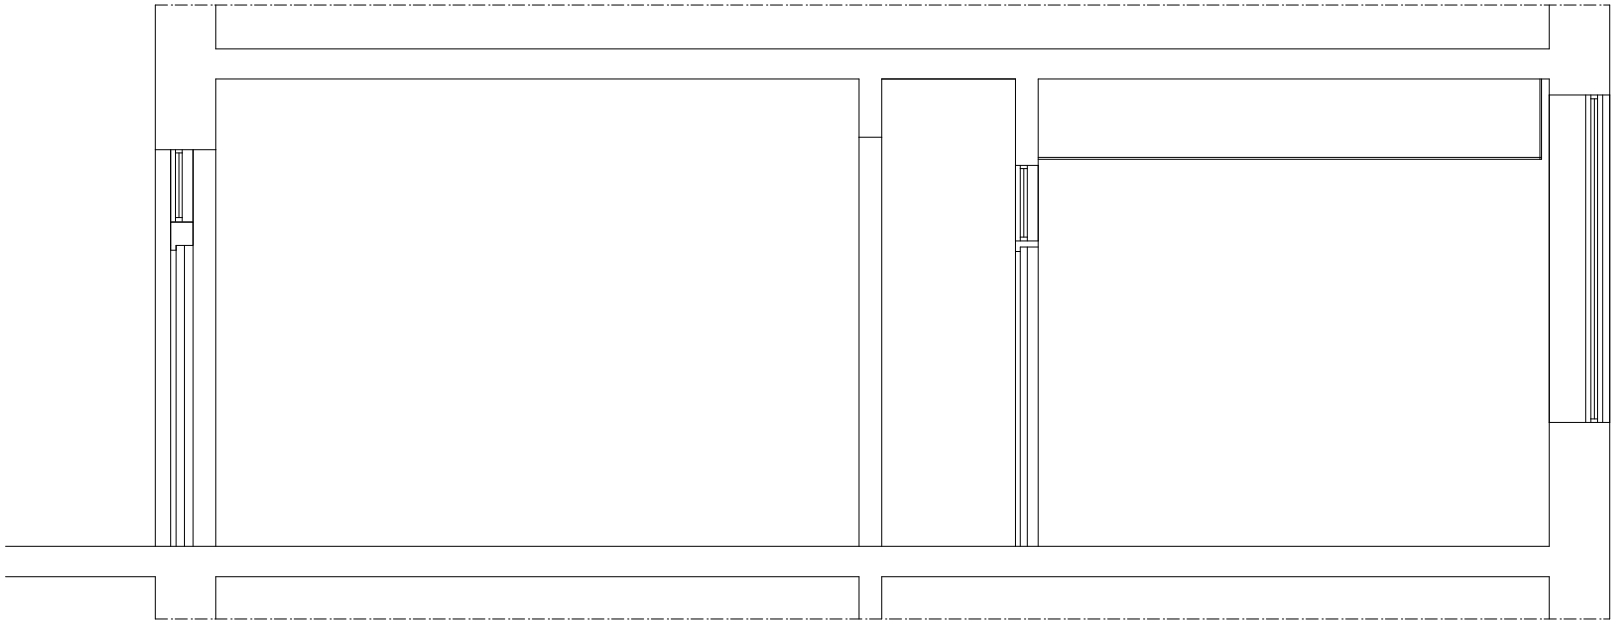

2
100 Section : Section AA : Existing
Scale: 1:50 @ A3

Please Note (1) All drawings and designs are covered by design right (intellectual property), and may not be distributed, copied or issue without written permission of Studio Idealyc. (2) All design concepts are the sole property of Studio Idealyc and no adaptations, reproductions or copies may be made without written permission of Studio Idealyc. (3) All dimensions to be checked on site, any discrepancy between this drawing and other information is to be referred to Studio Idealyc. (4) All dimensions in millimeters unless otherwise noted. (5) Do not use for construction unless approved by Studio Idealyc.


WORK IN PROGRESS TO BE APPROVED BY CLIENT	
Project Address 6 Conway Street London W1T 6BD	studio idealyc architecture design interiors
Client Ms. Meital Miselevich Dr. Michael Cliff	
Date 07.06.12	
Scale 1/50-A3	
Drawing No S1 - 477/100	
Job No. 477 Residential	E
Additional Notes	
	+44(0)207 7393972 +44(0)794 4620323 Info@idealyc.com 42 Radchurch St London E2 7DP



1
101 Elevation : Front Elevation : Existing
Scale: 1:100 @ A3




Scale: 1:50 @ A3

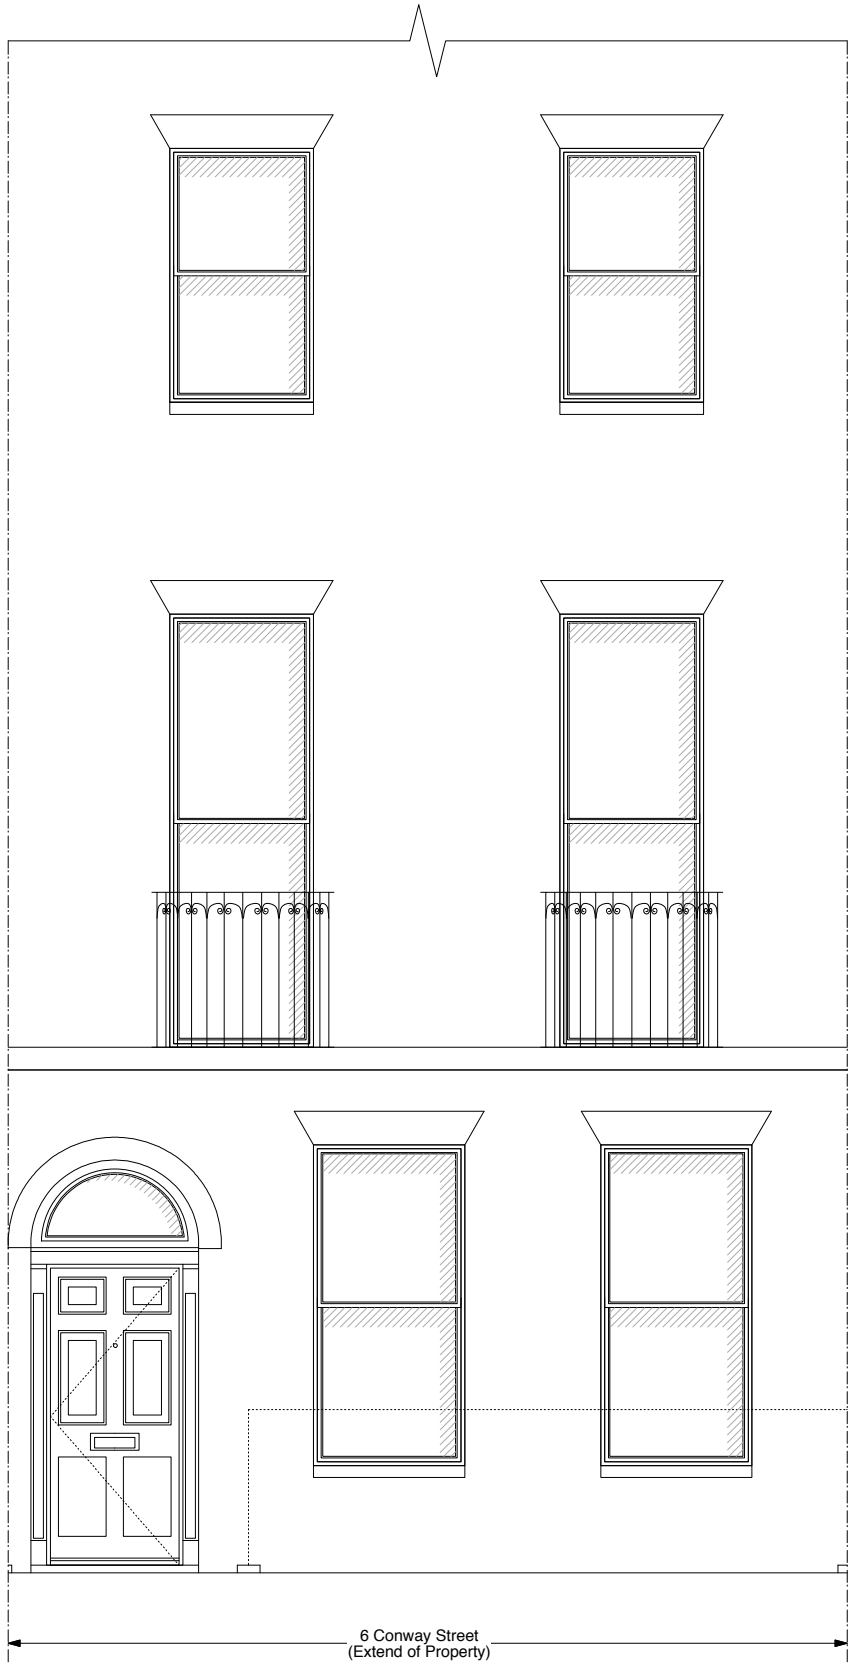

2
101 Elevation : Front Elevation : Existing
Scale: 1:50 @ A3

Please Note (1) All drawings and designs are covered by design right (intellectual property), and may not be distributed, copied or issue without written permission of Studio Idealyc. (2) All design concepts are the sole property of Studio Idealyc and no adaptations, reproductions or copies may be made without written permission of Studio Idealyc. (3) All dimensions to be checked on site, any discrepancy between this drawing and other information is to be referred to Studio Idealyc. (4) All dimensions in millimeters unless otherwise noted. (5) Do not use for construction unless approved by Studio Idealyc.


WORK IN PROGRESS TO BE APPROVED BY CLIENT	
Project Address 6 Conway Street London W1T 6BD	studio idealyc architecture design interiors
Client Ms. Meital Miselevich Dr. Michael Cliff	
Date 07.06.12	
Scale 1/50-A3 1/100-A3	
Drawing No SI - 477/101	
Job No. 477 Residential	E +44(0)207 7393972 +44(0)794 4620323 Info@idealyc.com 42 Redchurch St London E2 7DP
Additional Notes	

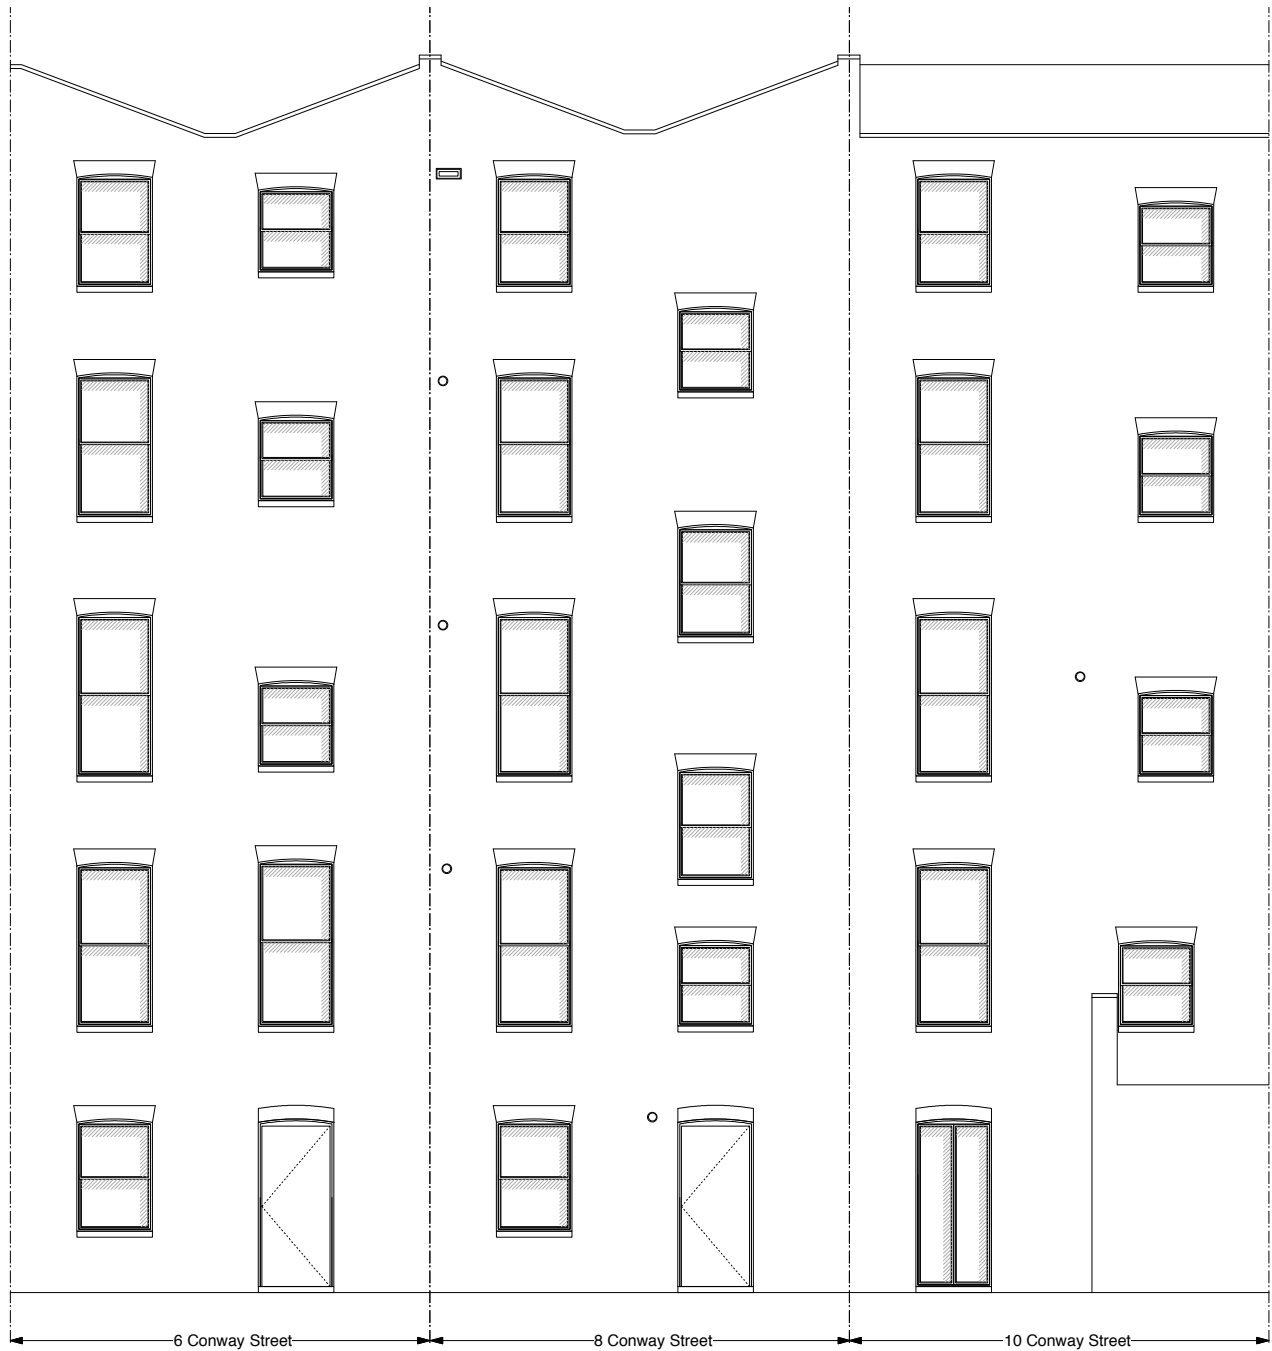

1
102 Elevation : Rear Elevation : Existing
Scale: 1:100 @ A3




Scale: 1:50 @ A3

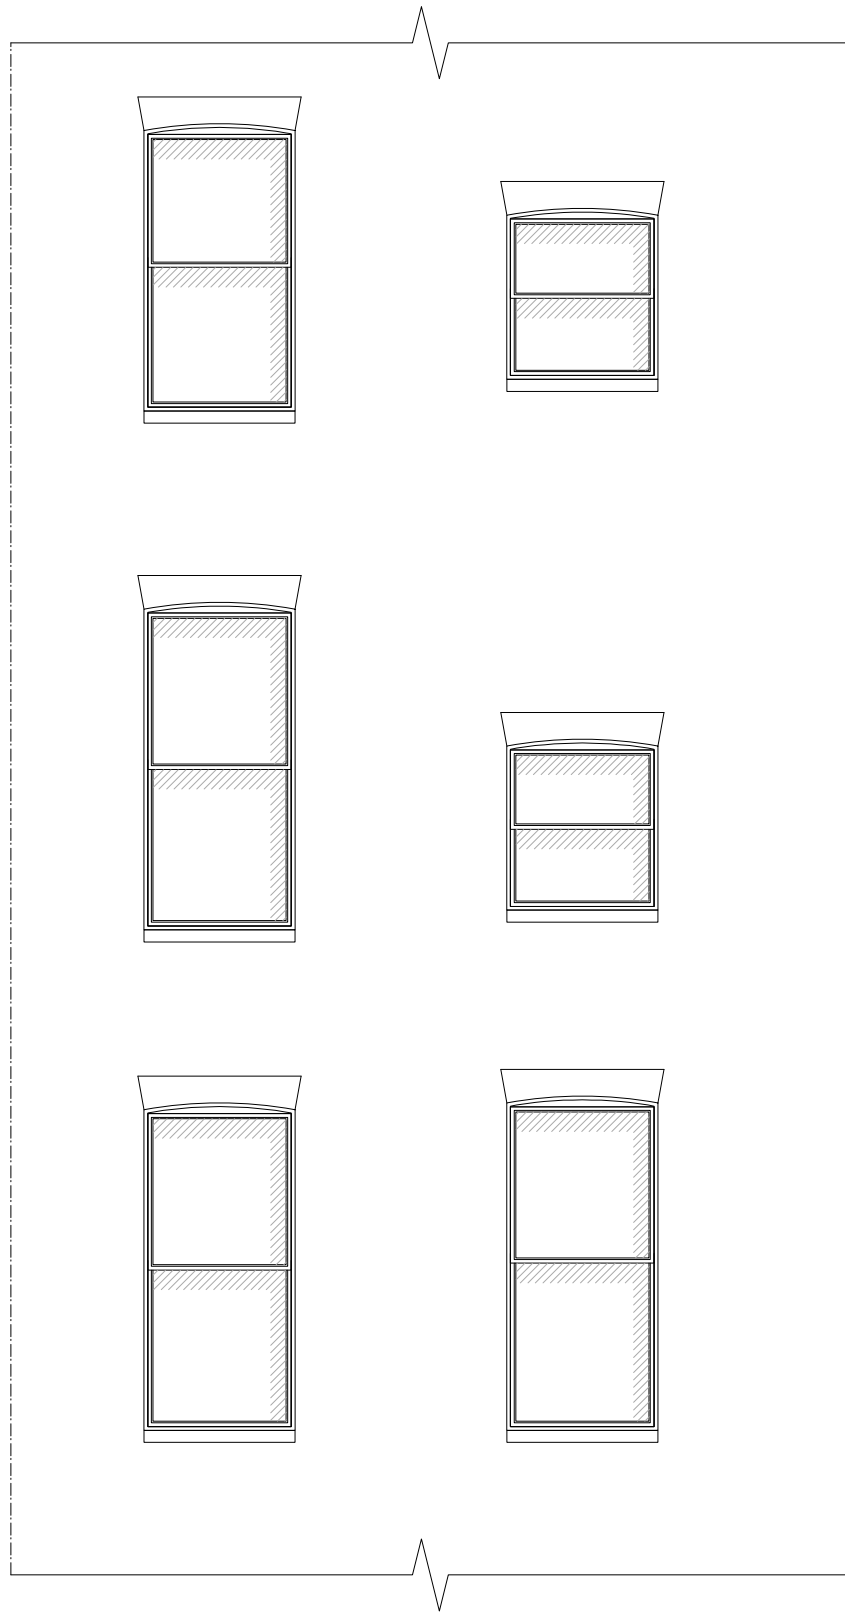

2
102 Elevation : Rear Elevation : Existing
Scale: 1:50 @ A3

Please Note (1) All drawings and designs are covered by design right (intellectual property), and may not be distributed, copied or issue without written permission of Studio Idealyc. (2) All design concepts are the sole property of Studio Idealyc and no adaptations, reproductions or copies may be made without written permission of Studio Idealyc. (3) All dimensions to be checked on site, any discrepancy between this drawing and other information is to be referred to Studio Idealyc. (4) All dimensions in millimeters unless otherwise noted. (5) Do not use for construction unless approved by Studio Idealyc.

WORK IN PROGRESS TO BE APPROVED BY CLIENT	
Project Address 6 Conway Street London W1T 6BD	studio idealyc architecture design interiors
Client Ms. Meital Miselevich Dr. Michael Cliff	
Date 07.06.12	
Scale 1/50-A3 1/100-A3	
Drawing No S1 - 477/102	
Job No. 477 Residential	E
Additional Notes	
	+44(0)207 7393972 +44(0)794 4620323 Info@idealyc.com 42 Redchurch St London E2 7DP

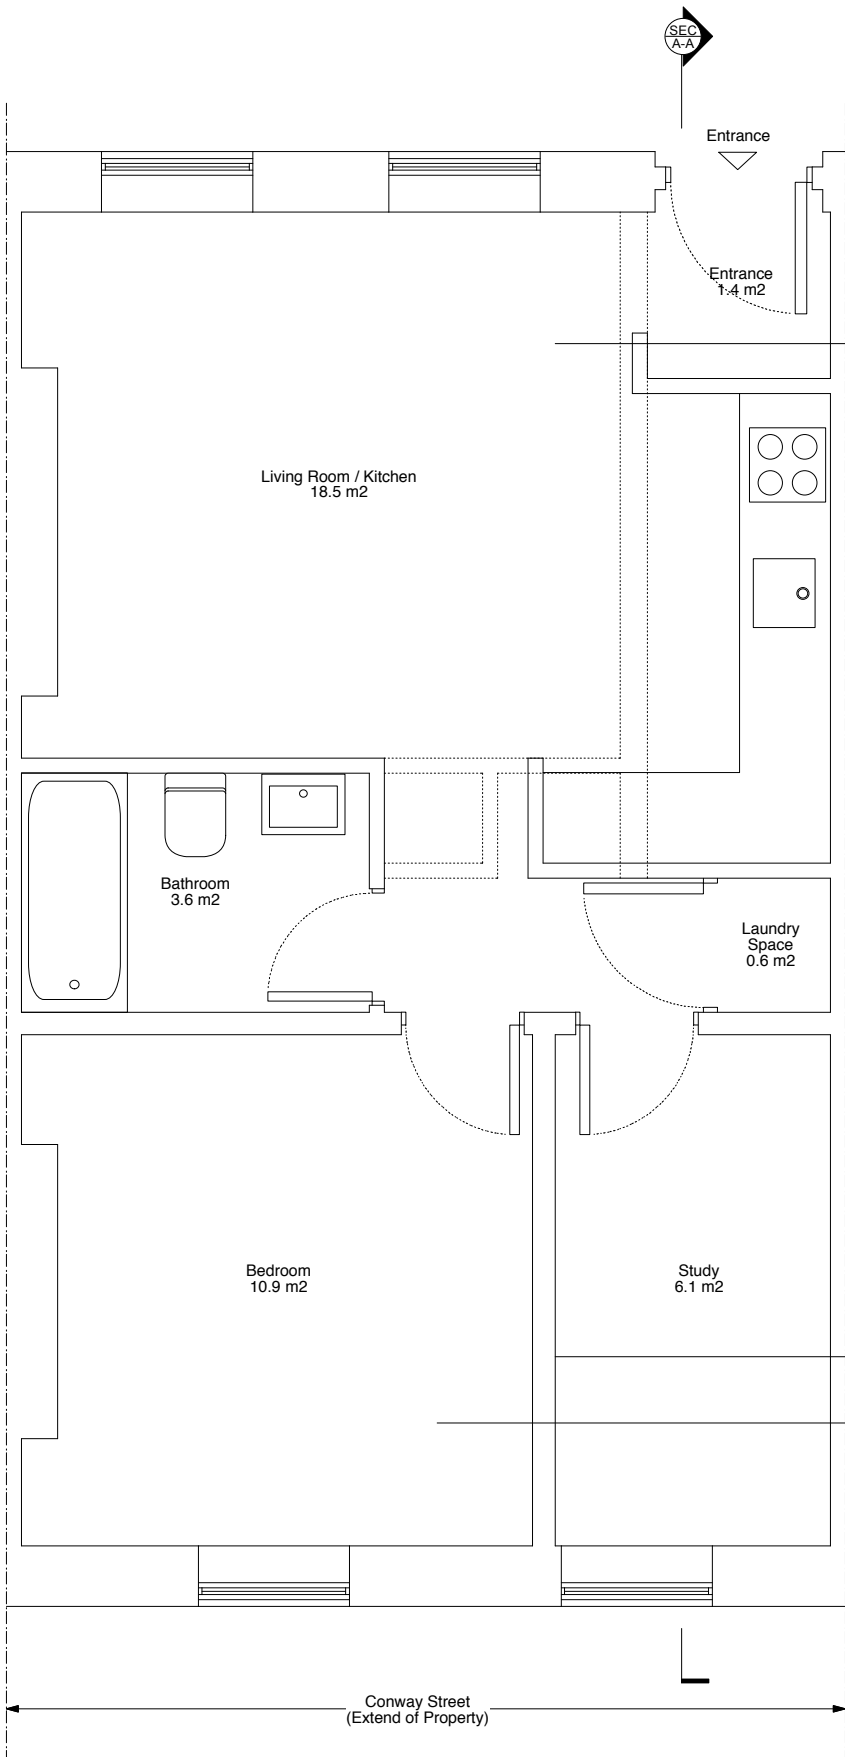

1
103 Plan : Floor Plan : Proposed
Scale: 1:50 @ A3




Scale: 1:50 @ A3

New timber floor finished. Repair existing floor boards where required.

All existing walls to be re-skimmed and paint finished


Renew plasterboard ceiling as required and paint finished

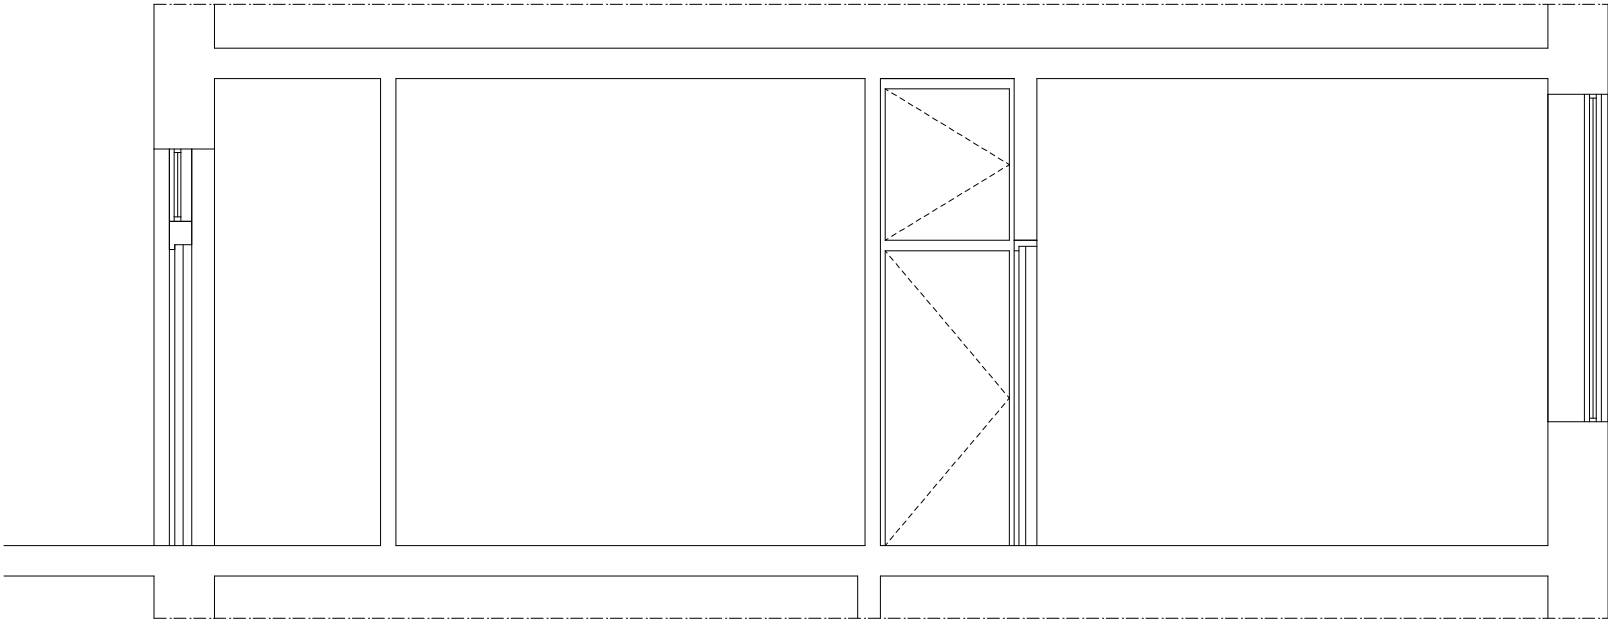

2
103 Section : Section AA : Proposed
Scale: 1:50 @ A3

Please Note (1) All drawings and designs are covered by design right (intellectual property), and may not be distributed, copied or issue without written permission of Studio Idealyc. (2) All design concepts are the sole property of Studio Idealyc and no adaptations, reproductions or copies may be made without written permission of Studio Idealyc. (3) All dimensions to be checked on site, any discrepancy between this drawing and other information is to be referred to Studio Idealyc. (4) All dimensions in millimeters unless otherwise noted. (5) Do not use for construction unless approved by Studio Idealyc.

WORK IN PROGRESS TO BE APPROVED BY CLIENT	
Project Address 6 Conway Street London W1T 6BD	studio idealyc architecture design interiors
Client Ms. Meital Miselevich Dr. Michael Cliff	
Date 07.06.12	
Scale 1/50-A3	
Drawing No S1 - 477/103	
Job No. 477 Residential	P
Additional Notes	
	+44(0)207 7393972 +44(0)794 4620323 info@idealyc.com 42 Redchurch St London E2 7DP

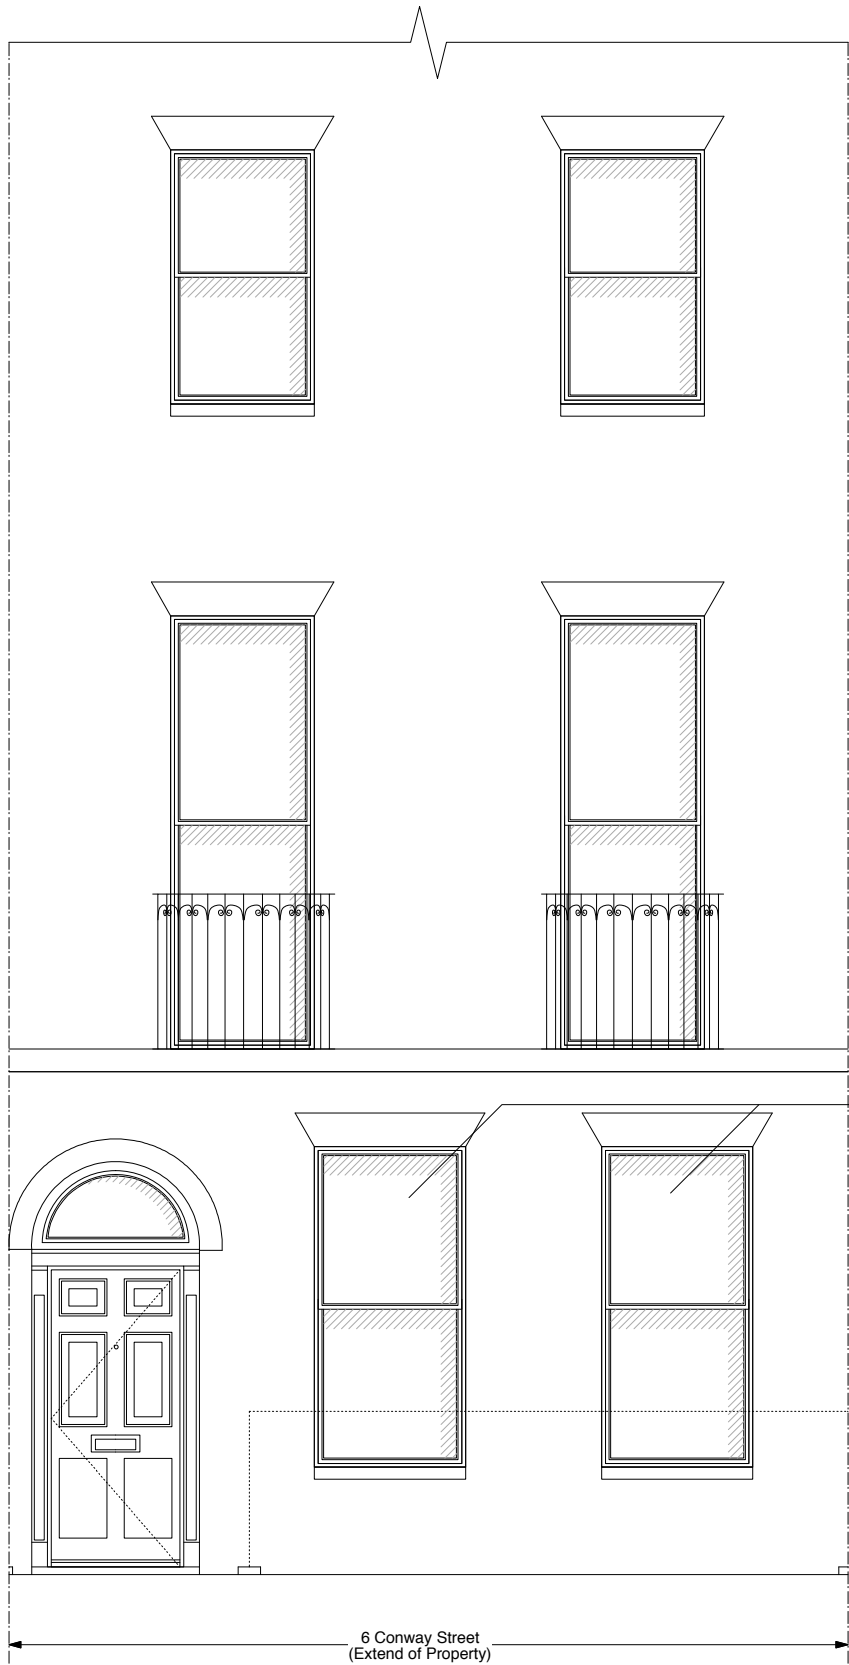


1
104 Elevation : Front Elevation : Proposed
Scale: 1:50 @ A3



Scale: 1:50 @ A3

Existing dilapidated sash windows
to be restored and paint finished

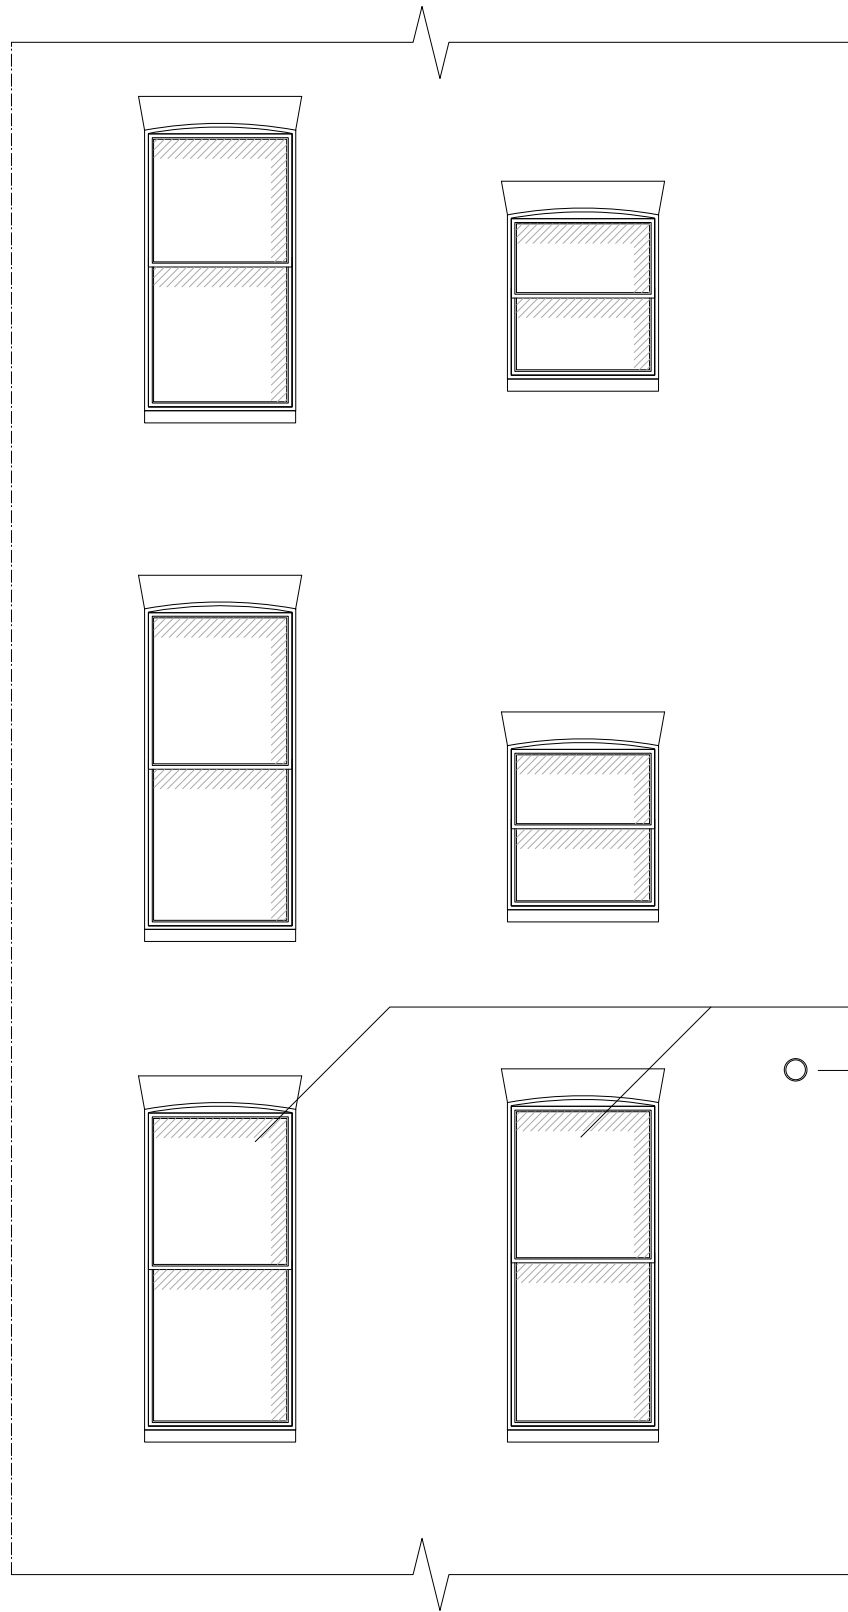

2
104 Elevation : Rear Elevation : Proposed
Scale: 1:50 @ A3

Windows to be replaced with new double glazed
hardwood sash windows matching existing

Flue from Combi-boiler in Laundry Space

WORK IN PROGRESS TO BE APPROVED BY CLIENT	
Project Address 6 Conway Street London W1T 6BD	studio idealyc architecture design interiors
Client Ms. Meital Miselevich Dr. Michael Cliff	
Date 07.06.12	
Scale 1/50-A3	
Drawing No SI - 477/104	
Job No. 477 Residential	P
Additional Notes	
	+44(0)207 7383972 +44(0)794 4620323 Info@idealyc.com 42 Redchurch St London E2 7DP

Please Note (1) All drawings and designs are covered by design right (intellectual property), and may not be distributed, copied or issue without written permission of Studio Idealyc. (2) All design concepts are the sole property of Studio Idealyc and no adaptations, reproductions or copies may be made without written permission of Studio Idealyc. (3) All dimensions to be checked on site, any discrepancy between this drawing and other information is to be referred to Studio Idealyc. (4) All dimensions in millimeters unless otherwise noted. (5) Do not use for construction unless approved by Studio Idealyc.