





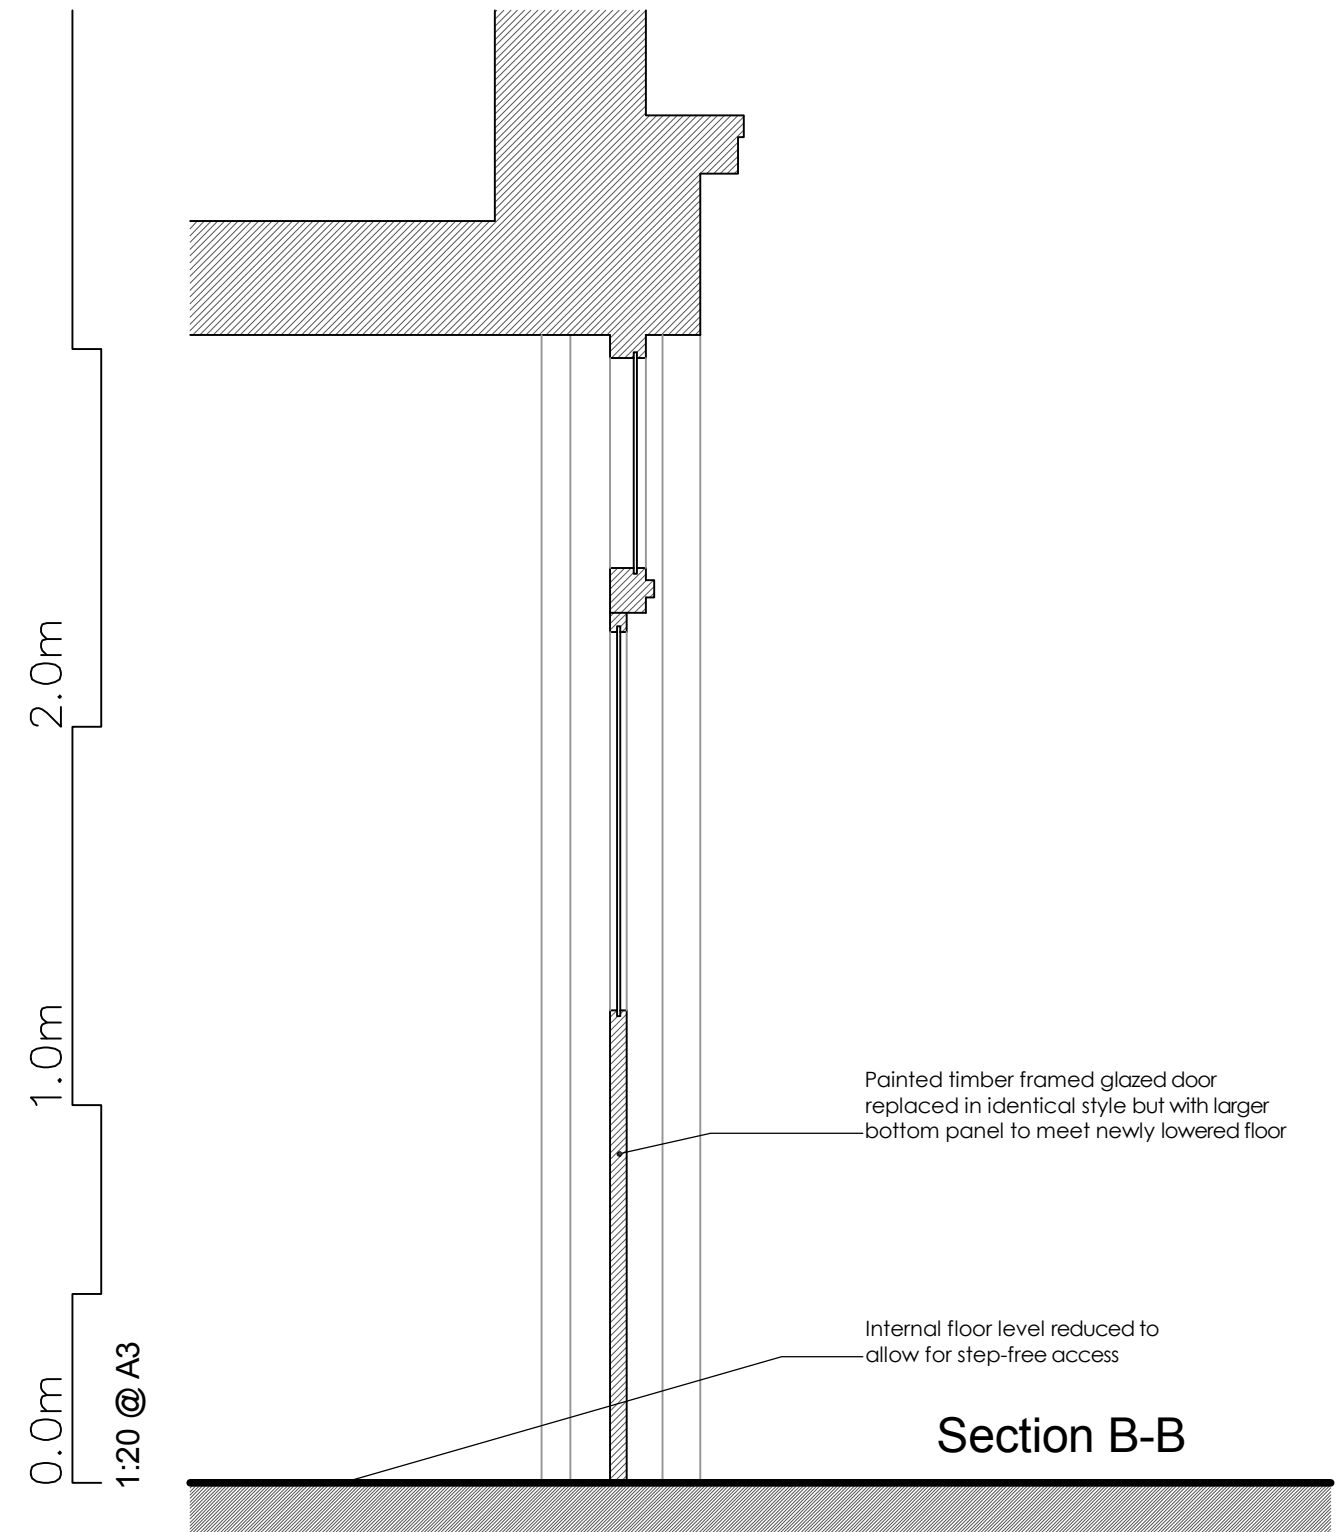
1:100 @ A3 Monmouth Street Elevation


Gates and recessed entrance doors to be carefully removed to no.69 Monmouth Street


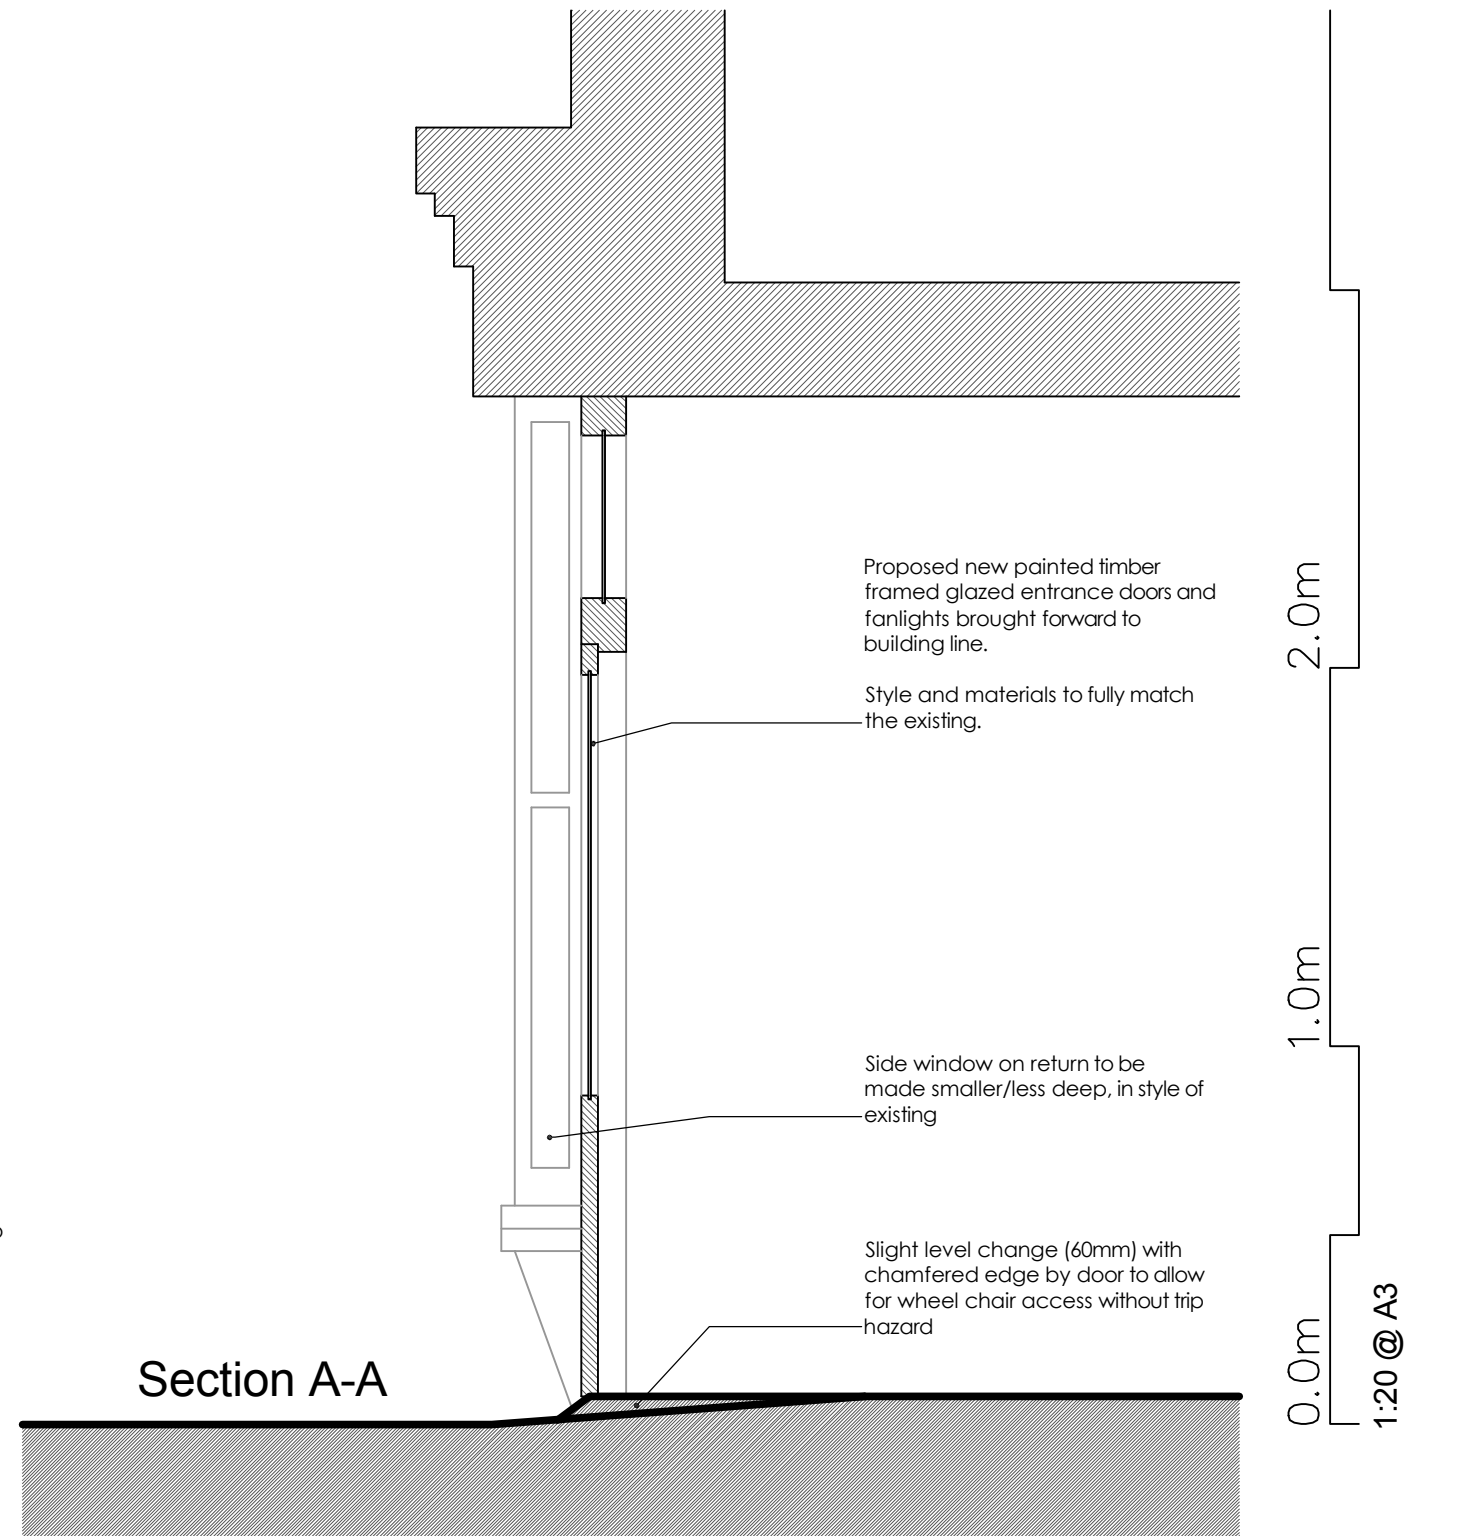



Section A-A


Notes: DO NOT SCALE FROM DRAWING. ALL DIMENSIONS TO BE CONFIRMED ON SITE.	DRAWING TITLE Monmouth Street Elevation & Section A-A as Proposed	
	ADDRESS 65-75 Monmouth Street London WC2	
	PROJECT NAME Residential Conversion	DATE Jul. 2012
	CLIENT Shaftesbury Covent Garden Ltd	SCALE As Labelled
	 1 SANDWICH STREET LONDON WC1H 9PF Tel: (020) 7391 7100 Fax: (020) 7391 7121	
		DRAWING NO. 20321-P07



Notes: DO NOT SCALE FROM DRAWING. ALL DIMENSIONS TO BE CONFIRMED ON SITE.		DRAWING TITLE Shelton Street Elevation & Section B-B as Proposed	
		ADDRESS 65-75 Monmouth Street London WC2	
		PROJECT NAME Residential Conversion	DATE Jul. 2012
		CLIENT Shaftesbury Covent Garden Ltd	SCALE As Labelled
 1 SANDWICH STREET LONDON WC1H 9PF Tel: (020) 7391 7100 Fax: (020) 7391 7121		DRAWING NO. 20321-P08	

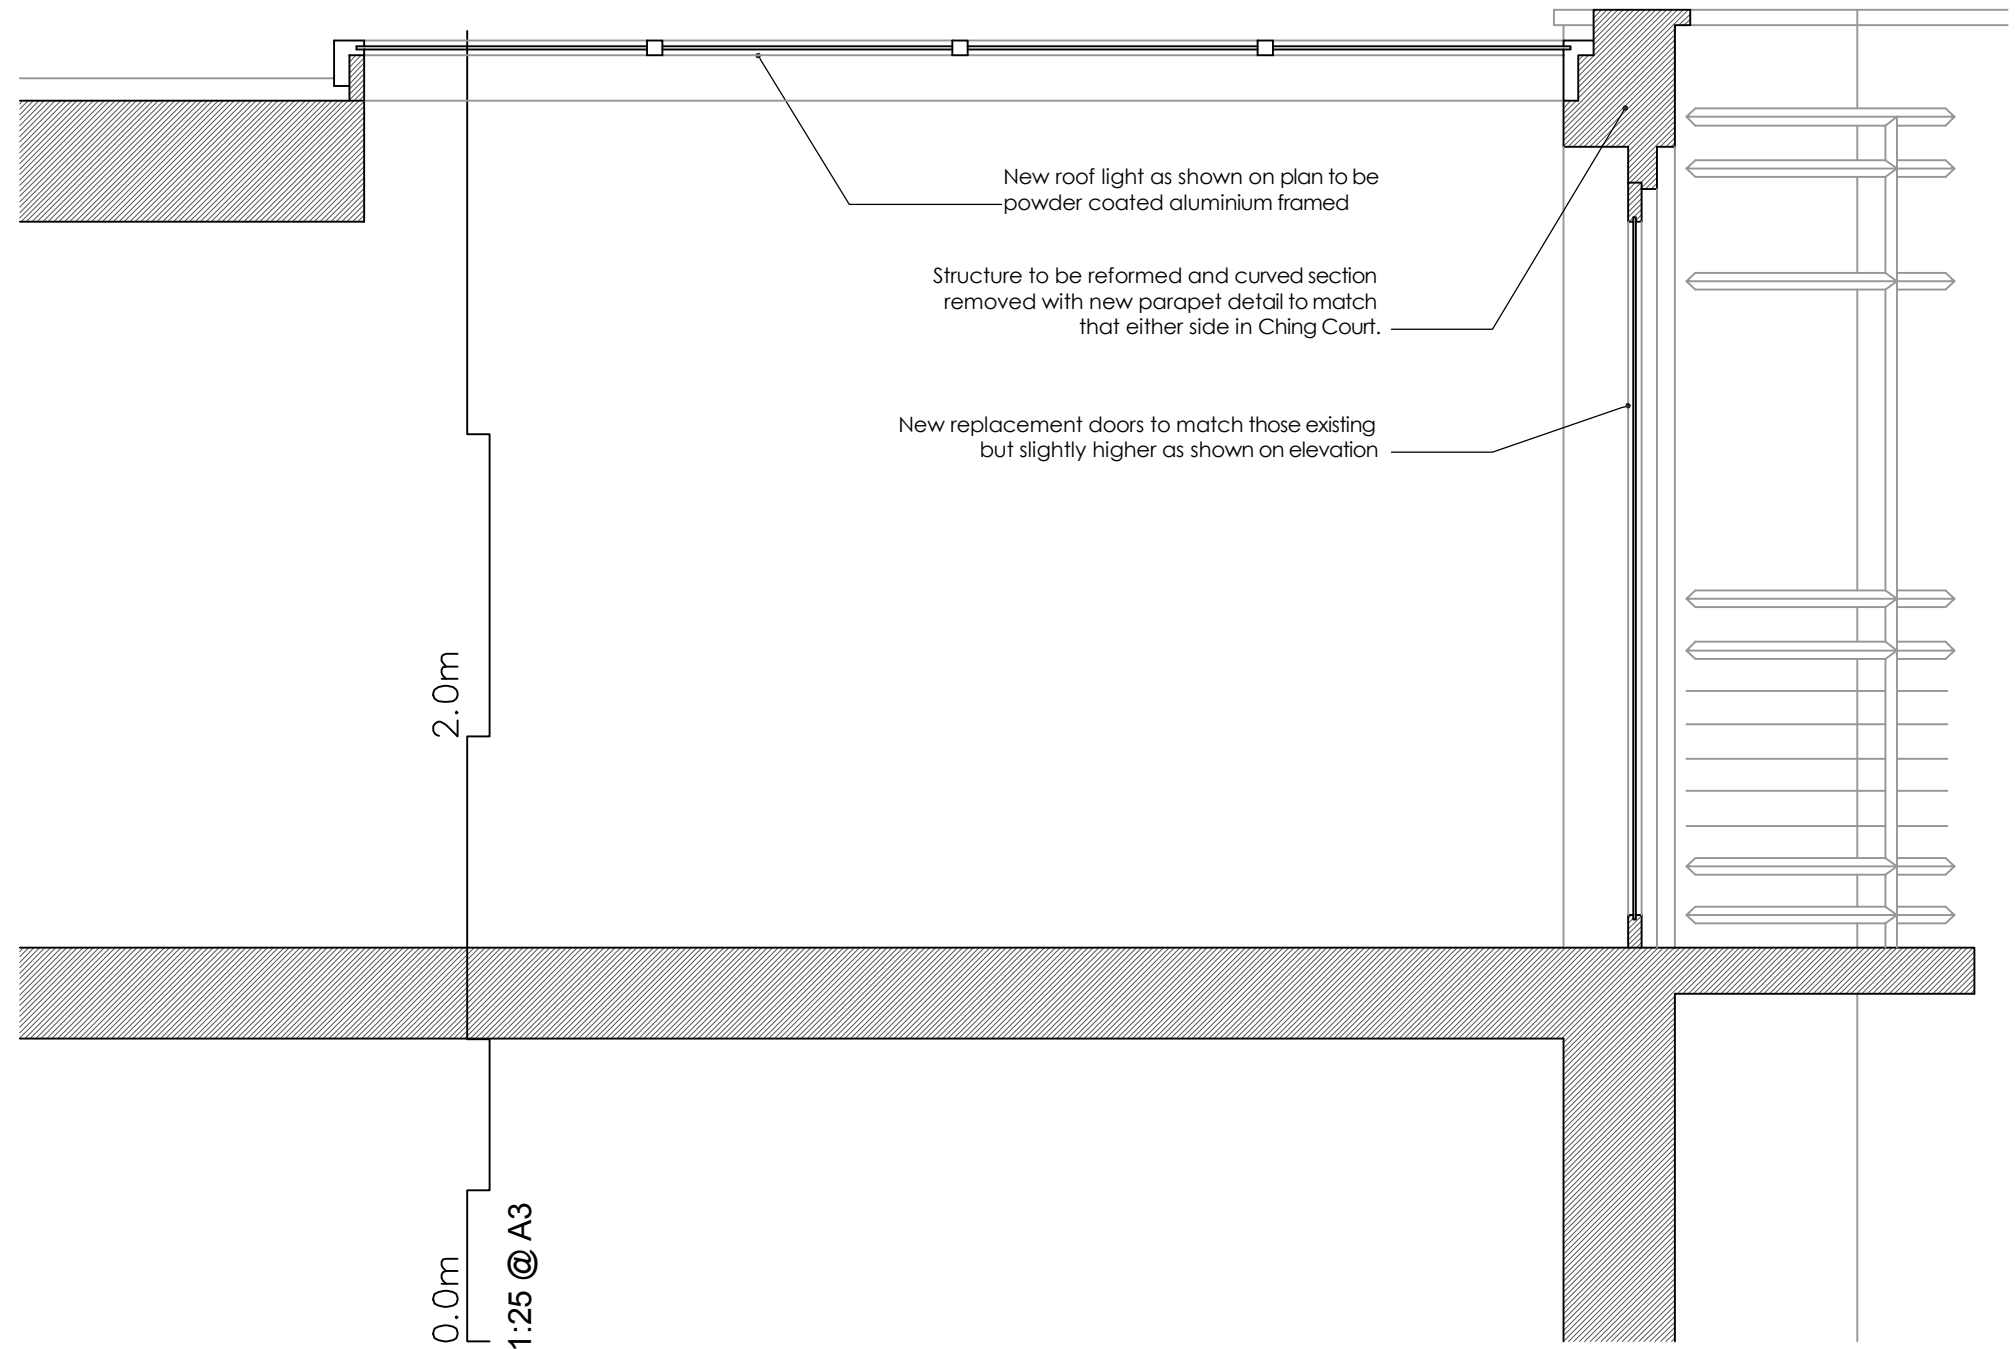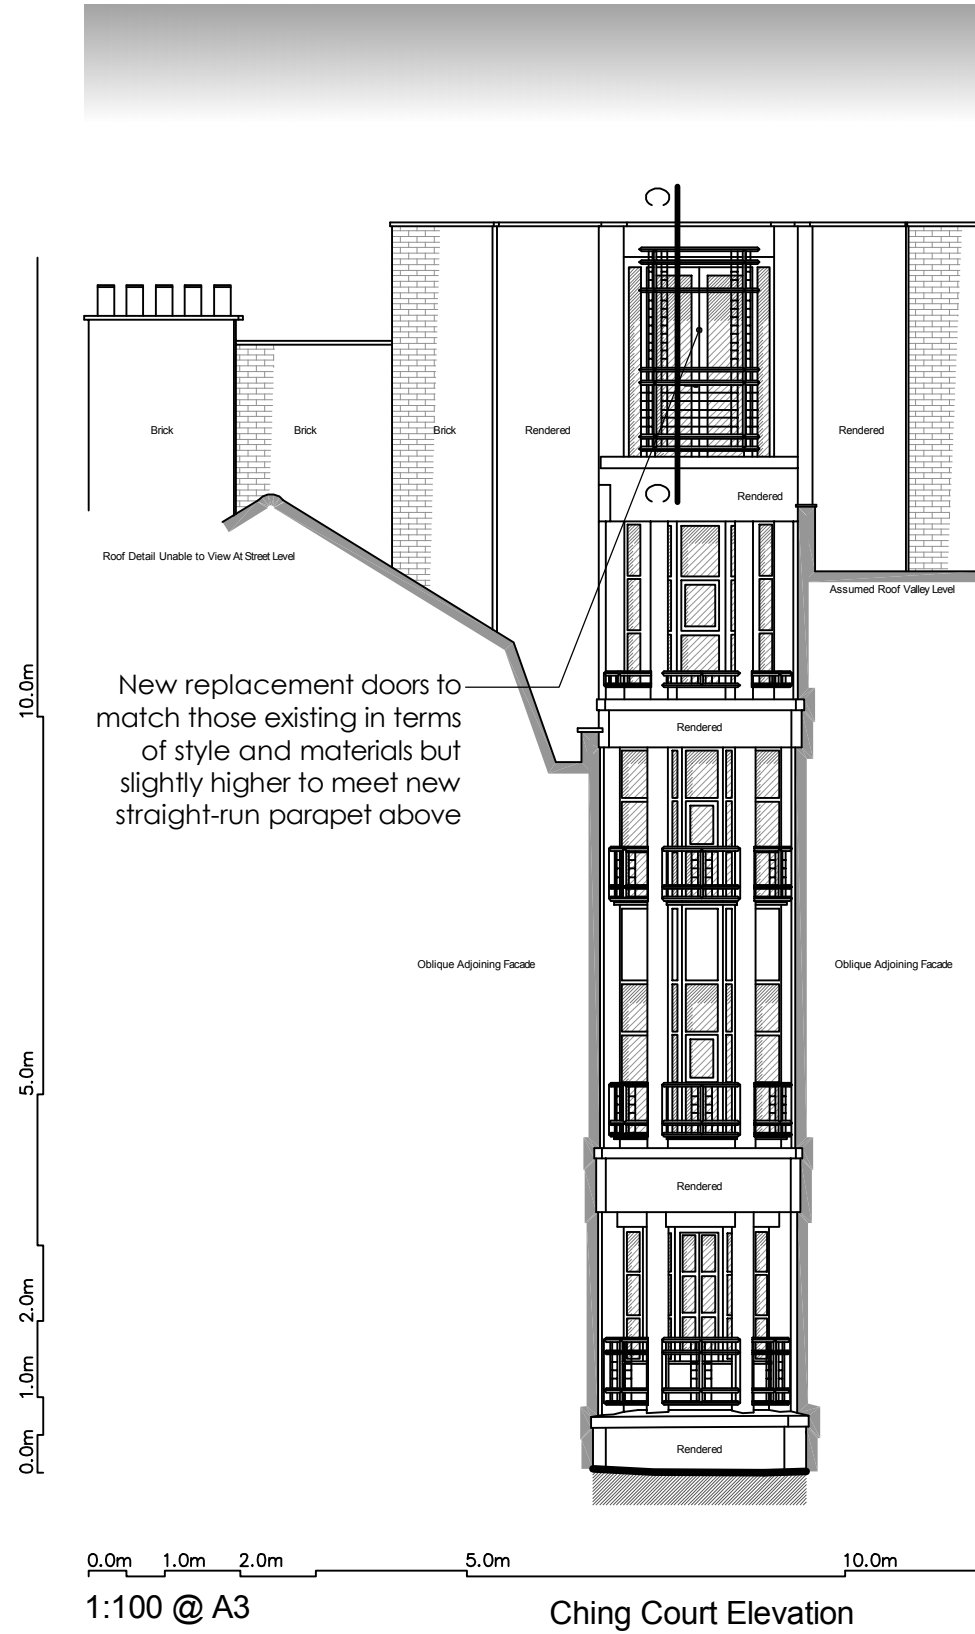

Notes: DO NOT SCALE FROM DRAWING. ALL DIMENSIONS TO BE CONFIRMED ON SITE.		DRAWING TITLE Ching Court Elevation & Section C-C as Proposed	
		ADDRESS 65-75 Monmouth Street London WC2	
		PROJECT NAME Residential Conversion	DATE Jul. 2012
		CLIENT Shaftesbury Covent Garden Ltd	SCALE As Labelled
		DRAWING NO. 20321-P09	
		 FRESSON & TEE CHARTERED SURVEYORS 1 SANDWICH STREET LONDON WC1H 9PF Tel: (020) 7391 7100 Fax: (020) 7391 7121	

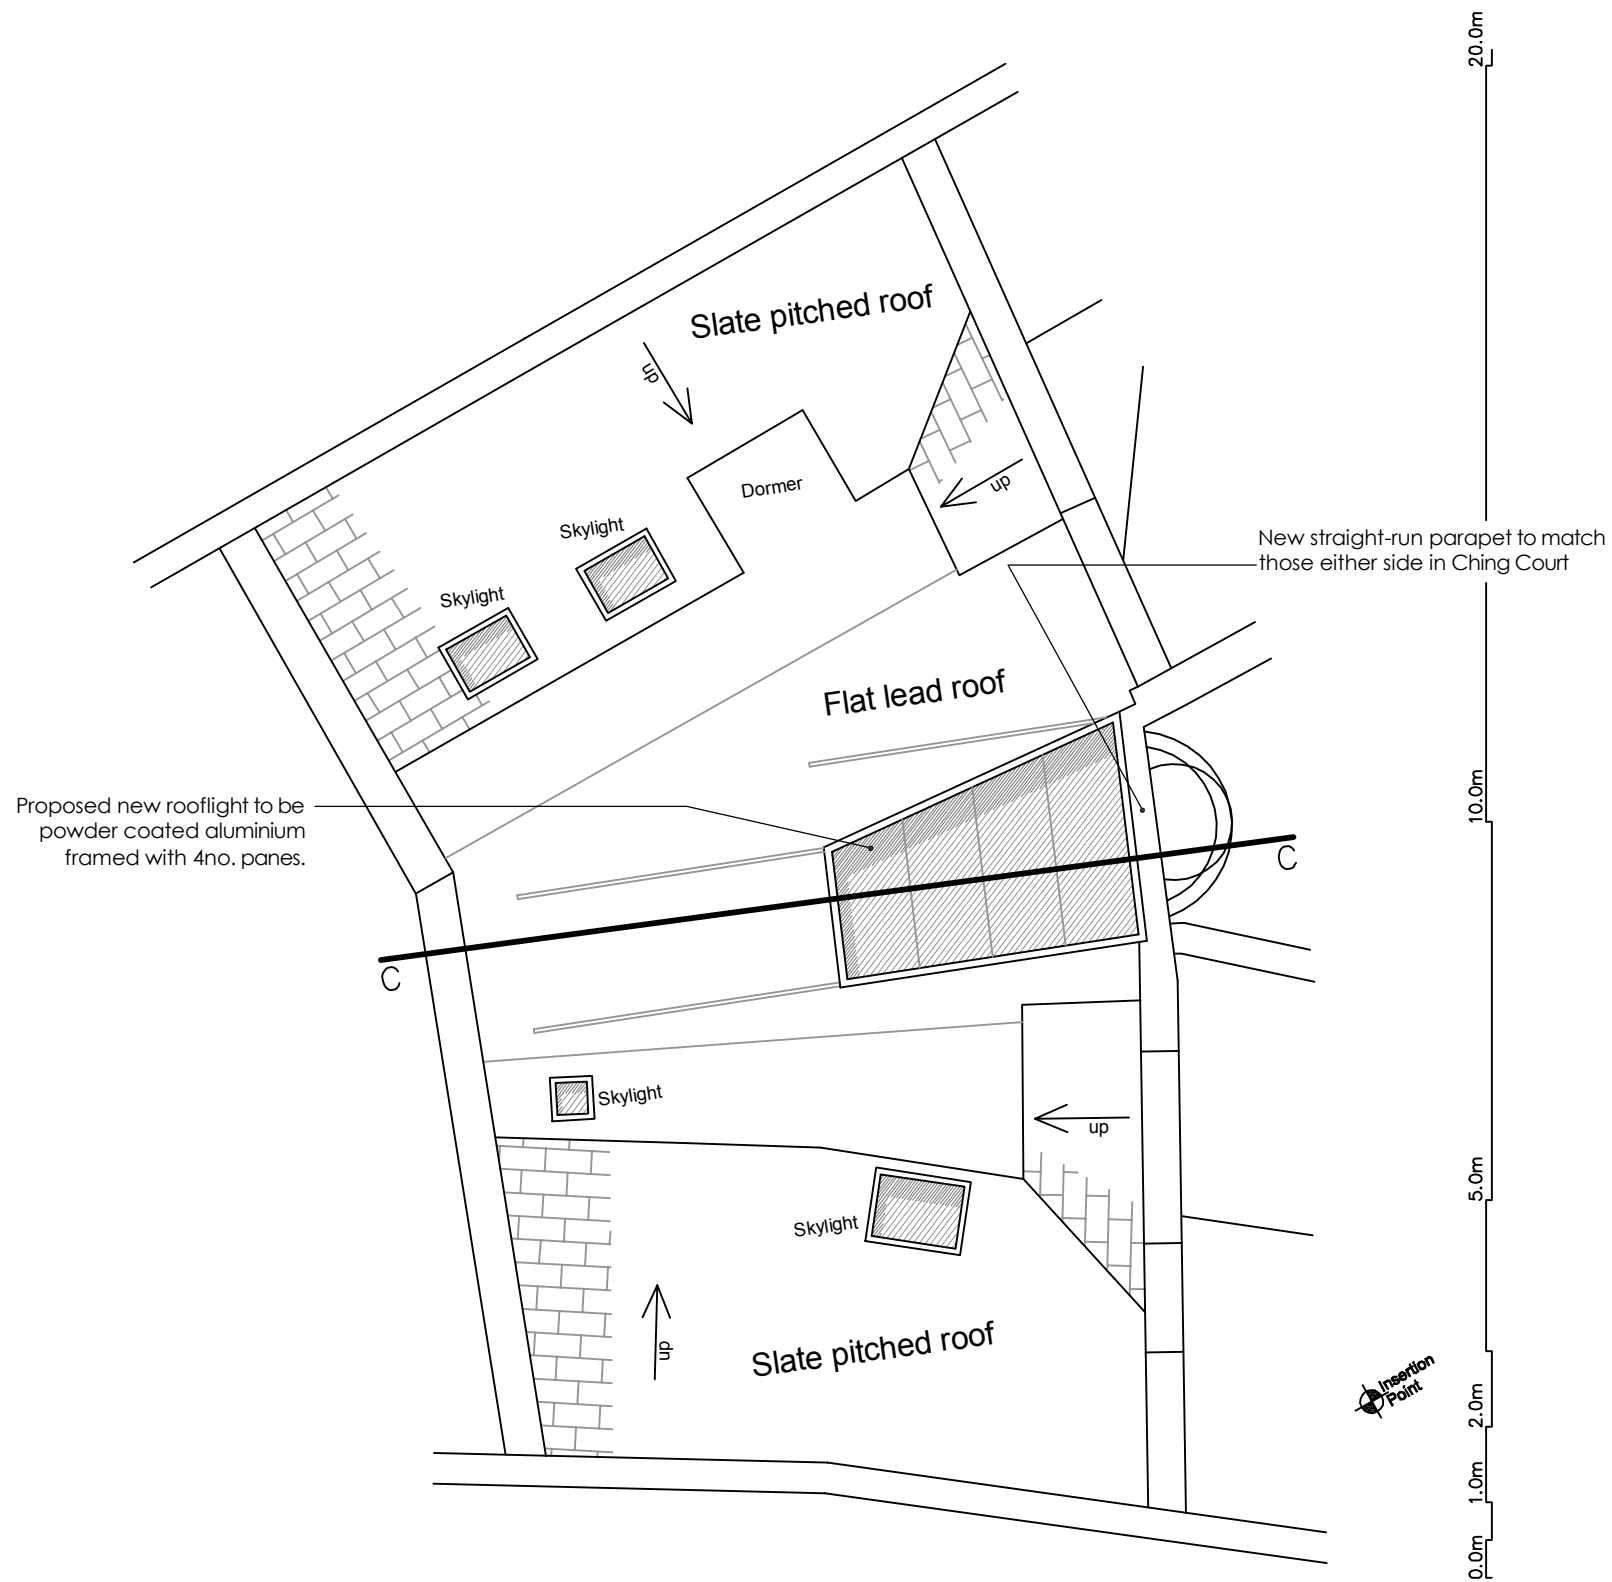

Notes: DO NOT SCALE FROM DRAWING. ALL DIMENSIONS TO BE CONFIRMED ON SITE.		DRAWING TITLE Roof Plan as Proposed	
		ADDRESS 65-75 Monmouth Street London WC2	
		PROJECT NAME Residential Conversion	DATE Jul. 2012
		CLIENT Shaftesbury Covent Garden Ltd	SCALE 1:100 @ A3 1:50 @ A1
			DRAWING NO. 20321-P10
		<div>FRESSON & TEE CHARTERED SURVEYORS</div> <div>1 SANDWICH STREET LONDON WC1H 9PF Tel: (020) 7391 7100 Fax: (020) 7391 7121</div>	