





1:100 @ A3


Monmouth Street Elevation

Gates and recessed entrance doors to be carefully removed to no.69 Monmouth Street

## Section A-A

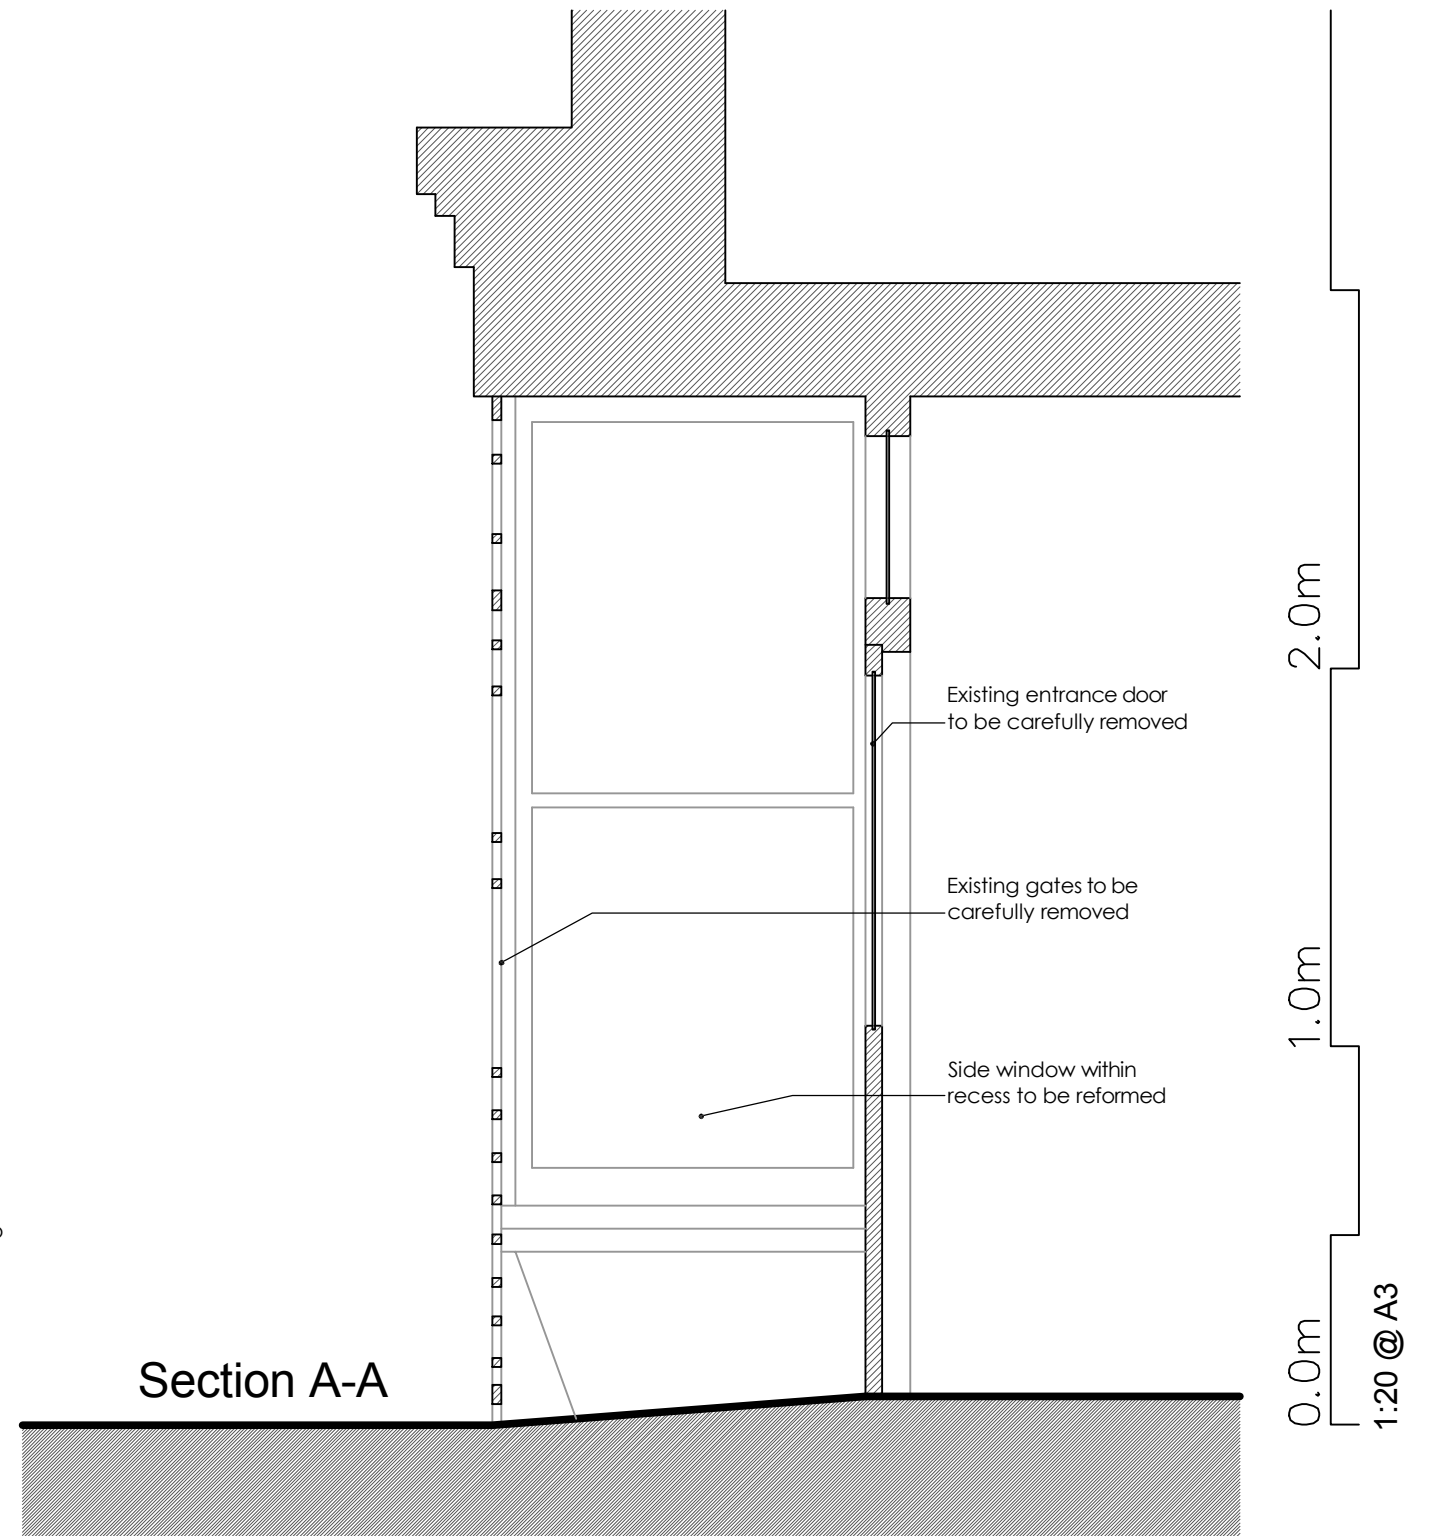


<b>Notes:</b>  DO NOT SCALE FROM DRAWING.  ALL DIMENSIONS TO BE CONFIRMED ON SITE.		DRAWING TITLE <b>Monmouth Street Elevation &amp; Section A-A as Existing</b>	
		ADDRESS <b>65-75 Monmouth Street London WC2</b>	
		PROJECT NAME <b>Residential Conversion</b>	DATE Jul. 2012
		CLIENT <b>Shaftesbury Covent Garden Ltd</b>	SCALE As Labelled
		 1 SANDWICH STREET LONDON WC1H 9PF Tel: (020) 7391 7100 Fax: (020) 7391 7121	
		DRAWING NO. 20321-07	

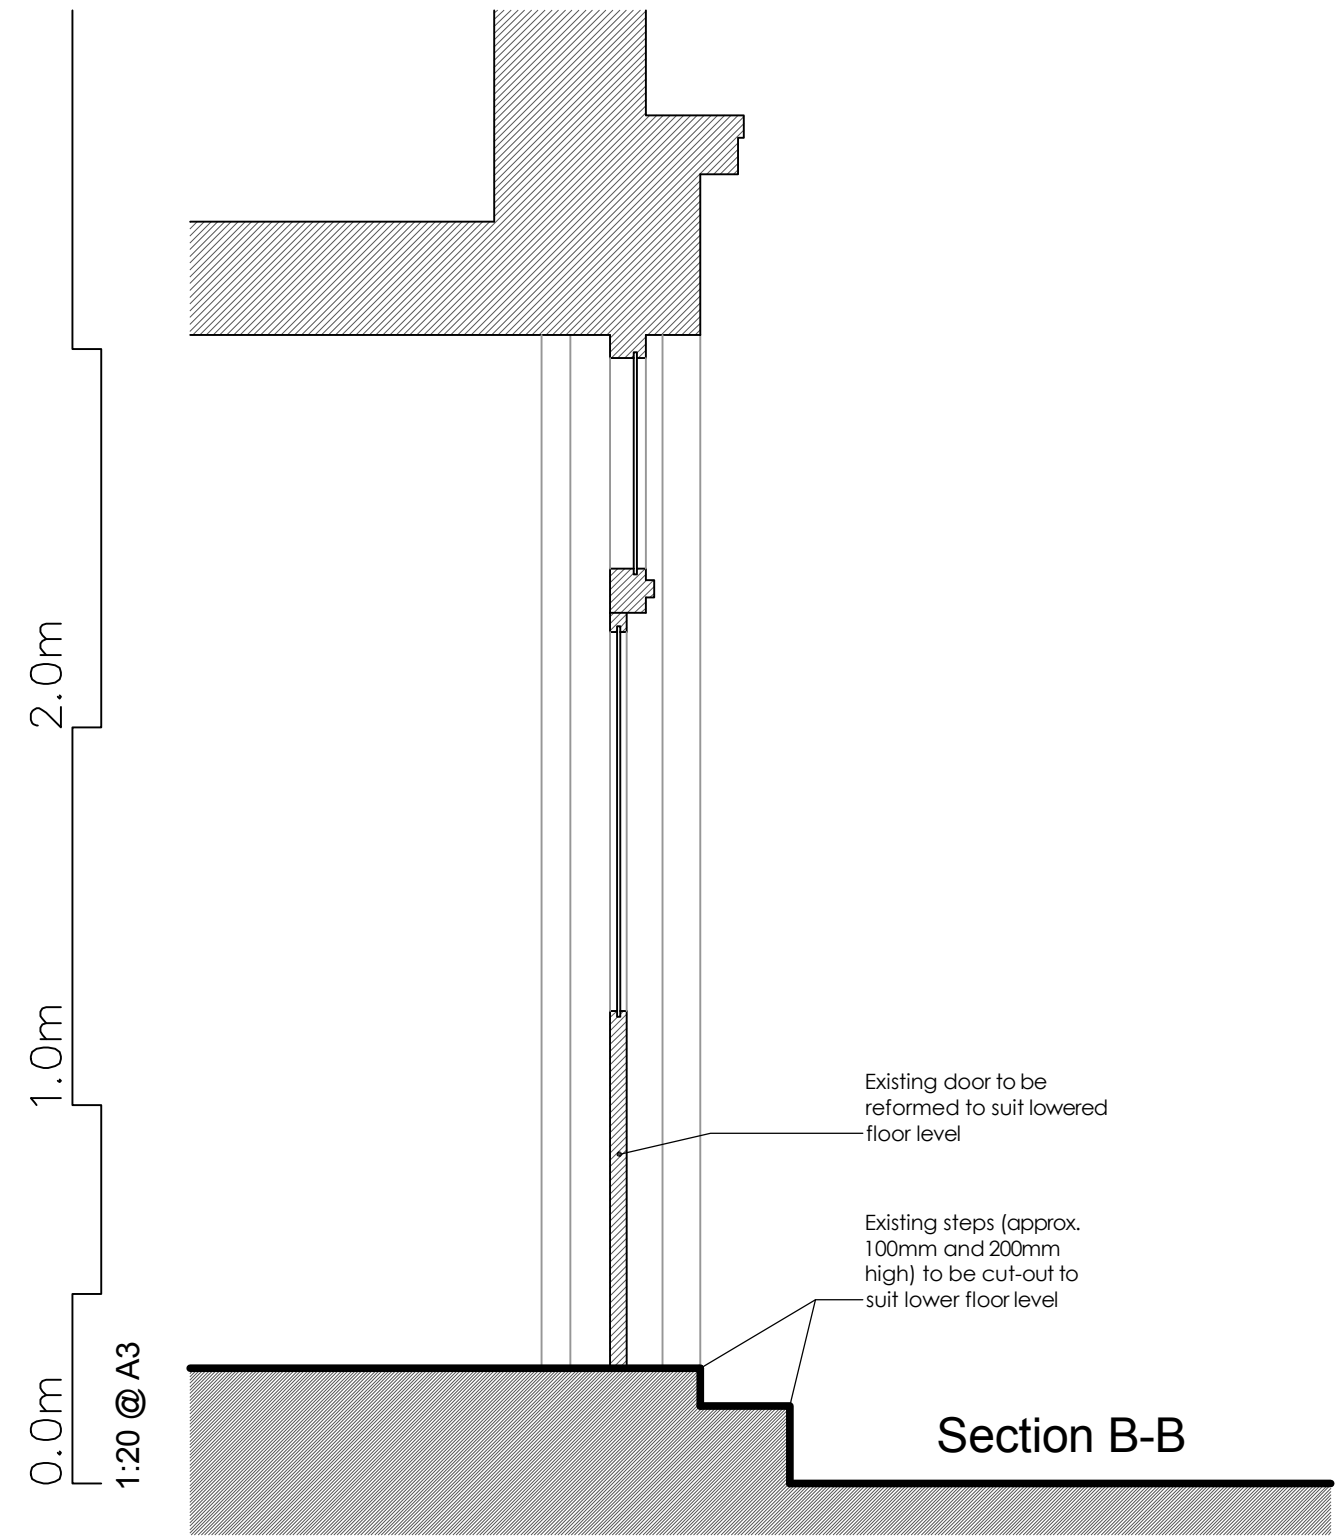


<b>Notes:</b>  DO NOT SCALE FROM DRAWING.  ALL DIMENSIONS TO BE CONFIRMED ON SITE.		DRAWING TITLE <b>Shelton Street Elevation &amp; Section B-B as Existing</b>	
		ADDRESS <b>65-75 Monmouth Street London WC2</b>	
		PROJECT NAME <b>Residential Conversion</b>	DATE Jul. 2012
		CLIENT <b>Shaftesbury Covent Garden Ltd</b>	SCALE As Labelled
		DRAWING NO. <b>20321-08</b>	

**FRESSON & TEE**  
CHARTERED SURVEYORS

1 SANDWICH STREET  
LONDON WC1H 9PF  
Tel: (020) 7391 7100 Fax: (020) 7391 7121

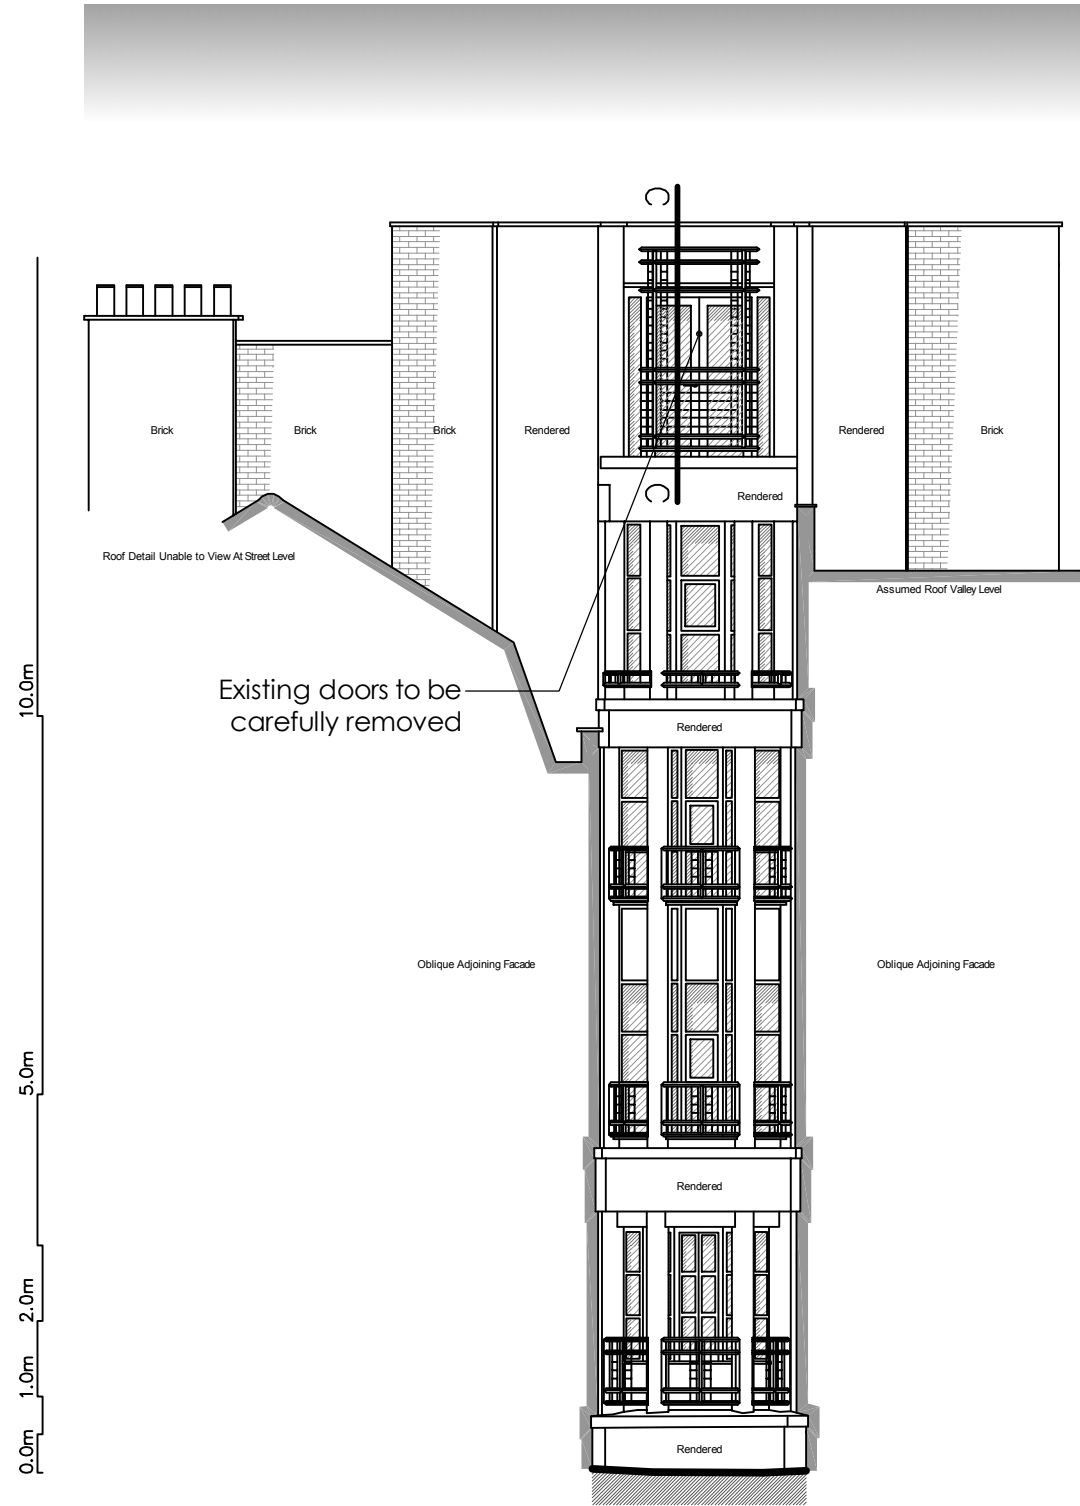


0.0m 1.0m 2.0m 5.0m 10.0m  
1:100 @ A3 Ching Court Elevation

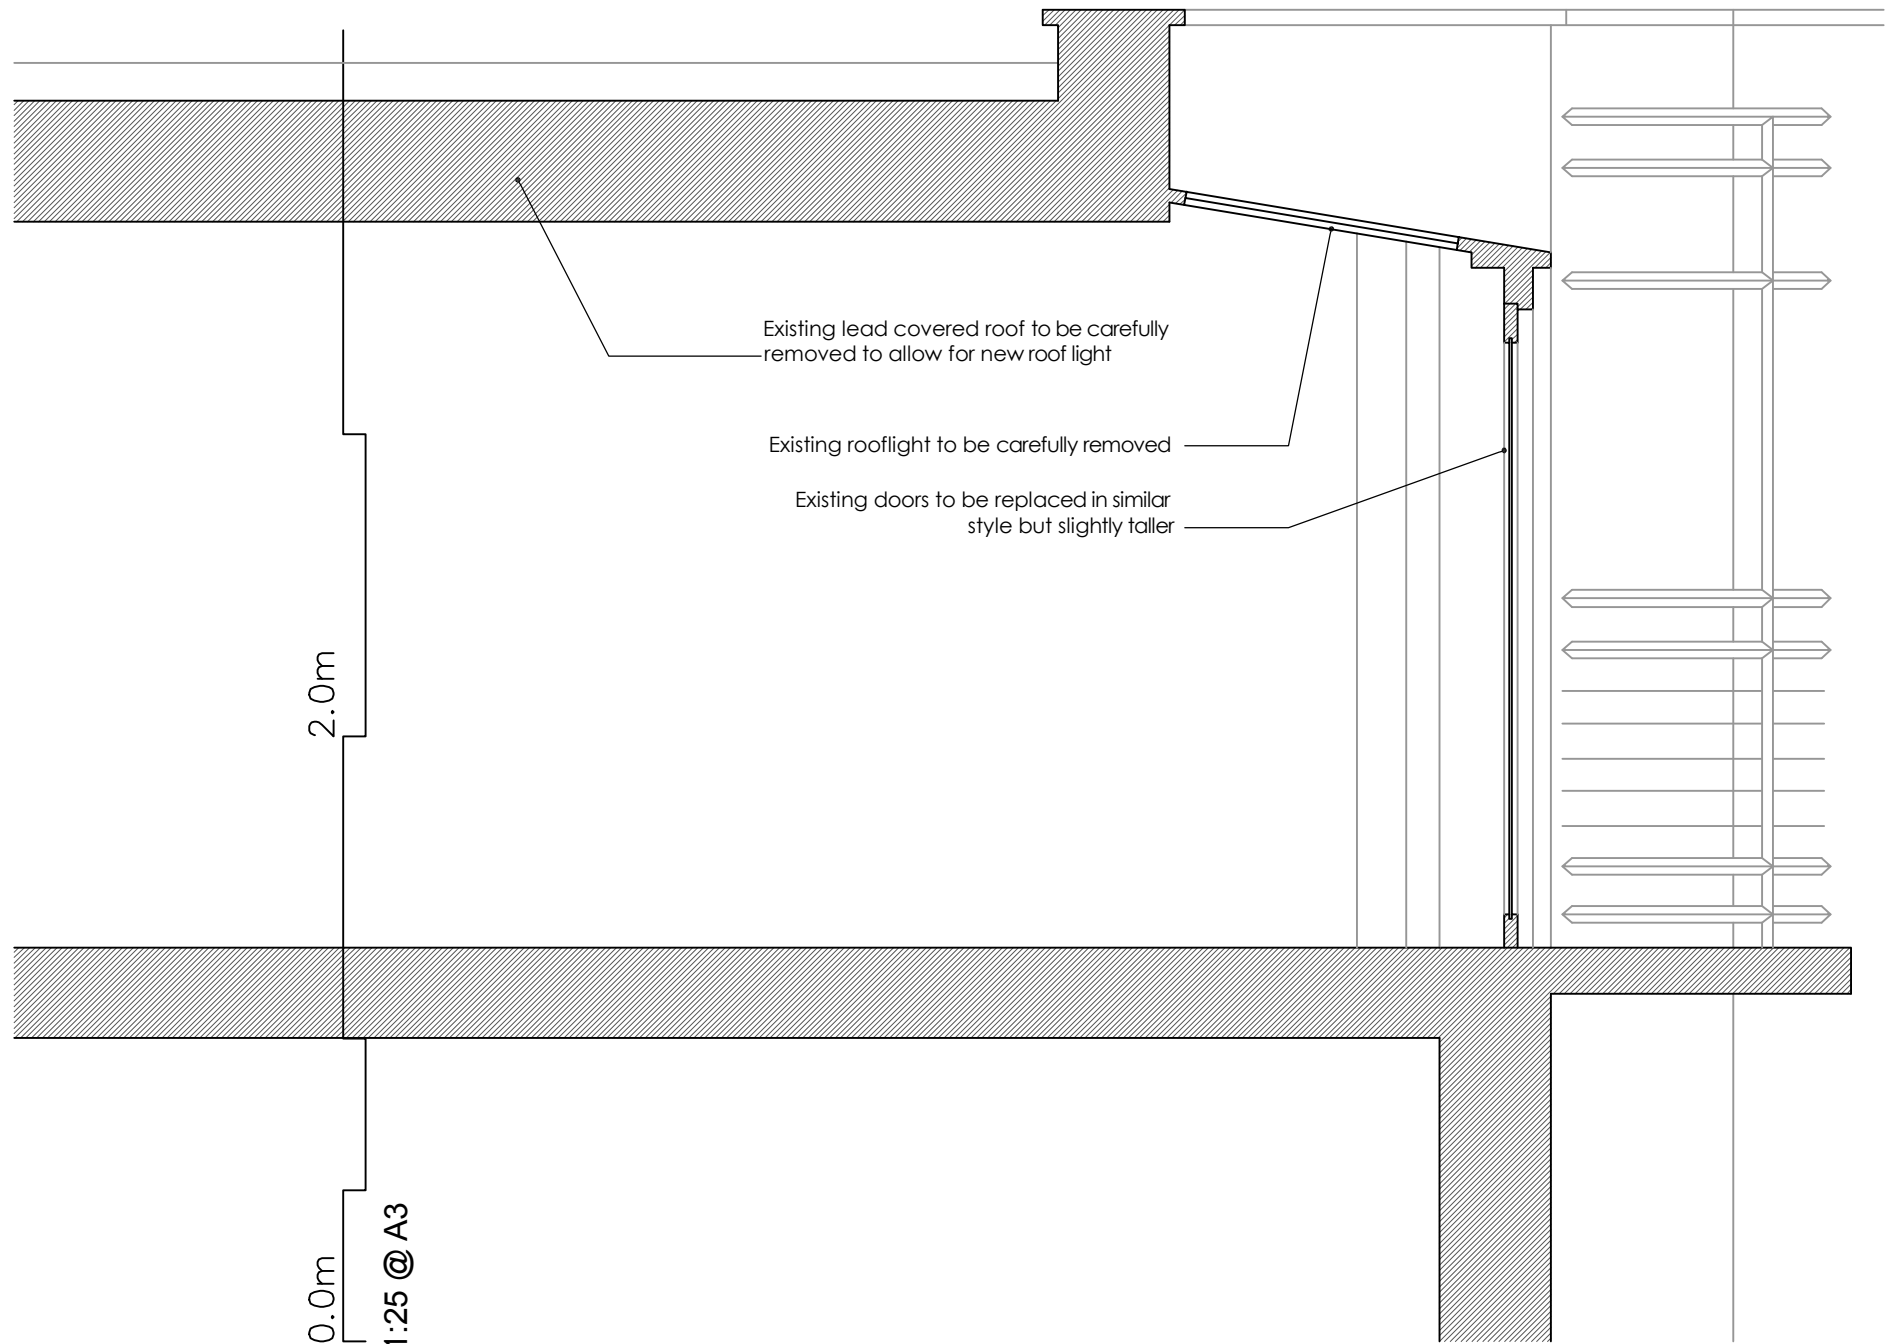

0.0m 2.0m  
1:25 @ A3

<b>Notes:</b>  DO NOT SCALE FROM DRAWING.  ALL DIMENSIONS TO BE CONFIRMED ON SITE.		DRAWING TITLE <b>Ching Court Elevation &amp; Section C-C as Existing</b>	
		ADDRESS <b>65-75 Monmouth Street London WC2</b>	
		PROJECT NAME <b>Residential Conversion</b>	DATE Jul. 2012
		CLIENT <b>Shaftesbury Covent Garden Ltd</b>	SCALE As Labelled
		DRAWING NO. <b>20321-09</b>	
		<div><b>FRESSON &amp; TEE</b> CHARTERED SURVEYORS 1 SANDWICH STREET LONDON WC1H 9PF Tel: (020) 7391 7100 Fax: (020) 7391 7121</div>	

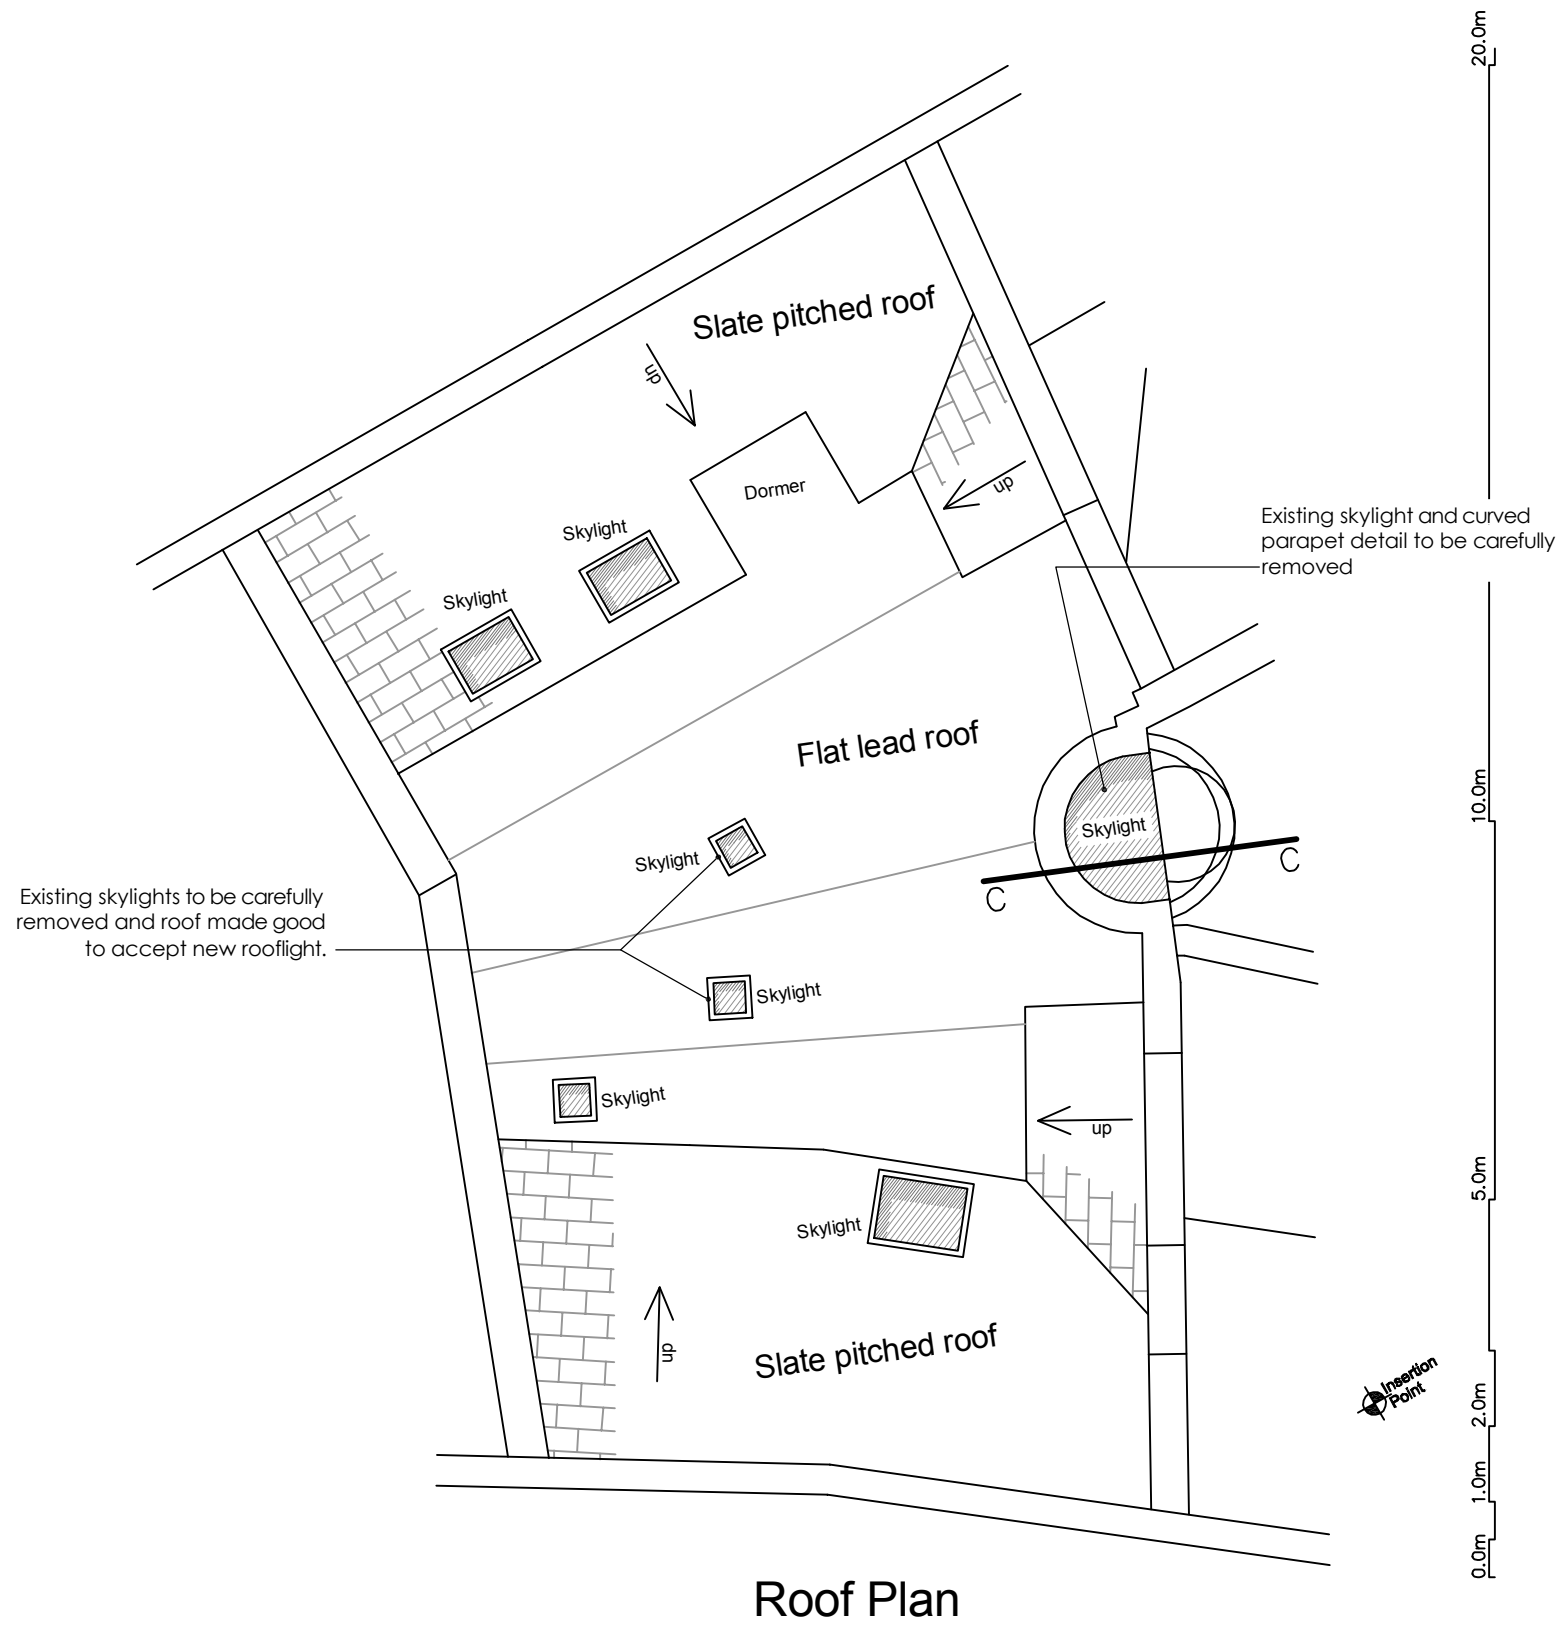

Roof Plan

<b>Notes:</b>  DO NOT SCALE FROM DRAWING.  ALL DIMENSIONS TO BE CONFIRMED ON SITE.		DRAWING TITLE <b>Roof Plan as Existing</b>	
		ADDRESS <b>65-75 Monmouth Street London WC2</b>	
		PROJECT NAME <b>Residential Conversion</b>	DATE Jul. 2012
		CLIENT <b>Shaftesbury Covent Garden Ltd</b>	SCALE 1:100 @ A3 1:50 @ A1
			DRAWING NO.  20321-10
		<div><b>FRESSON &amp; TEE</b> CHARTERED SURVEYORS</div> <div>1 SANDWICH STREET LONDON WC1H 9PF Tel: (020) 7391 7100 Fax: (020) 7391 7121</div>	