

LEGEND

- LIGHT SWITCH
- DIMMER SWITCH
- DOUBLE SOCKET OUTLET
- DSO @ WORKTOP LEVEL
- SHAVER SOCKET
- TV POINT
- TELEPHONE POINT
- PIR ON 3-WAY SWITCH
- SPUR
- EXTERNAL SOCKET
- RECESSED DOWNLIGHT
- ◆ UNDERLIGHT

SMOKING & HEAT DETECTORS CONNECTED TO MAIN ALARM SYSTEM WHICH IS TO BE BACKED UP BY REED ELECTRICALS TO BE TESTED & BE COMPLETED INSTALLED, INSPECTED & TESTED BY A PART N APPROVED CONTRACTOR TO BE TESTED & PART P HEATING AND HOT WATER ALTERNATIVES IN ACC. WITH BUILDING REGULATIONS COMPATIBLE WITH ALL EXISTING TO BE SEEN & BE IN USE. ALL EXISTING PLUMBING UNDERTAKING TO HAVE TO HAVE LATER OVER 100MM CLEARANCE & LAID IN PEX-CABLE. ALL PLUMBING TO BE SETT. ALL NEW WASTE TO HAVE TO KEEP SEAL TRAPS DRAINS TO HAVE 50ML WASTES DRAINS TO HAVE 50ML WASTES ALL EXISTING DRAINS & CLOACAS ALL EXISTING DRAINS TO HAVE VENTED THE DRAINS SHOULD SWELL OVER 100MM TO BE FORCED DRAINS APPROPRIATE PIPING SIZE NOT LESS THAN THE GREATER OF 100MM DIA OR 100MM DIA PIPING. NO CONCRETE STOKE TO BE SPANNED EMPLOYING GYPROC FINELINE BOARD, 12.5MM GYPROC WALLBOARD WITH STAGGERED JOINTS. ALL PIPEWORK & VESSELS TO BE INSULATED. ALL NEW WINDERS & DRAINS TO BE LEFT LEAVING & HAVE VENTILATION TO EXHAUST HOLES.

ALL WORKS TO BE CARRIED OUT STRICTLY IN ACC. WITH PARTS/NOMINALLY REC'S & TO SATISFACTION OF LA OFFICE, ARCHITECT & CLIENT & IN ACC. WITH ALL BDC'S & CDS'S SO FIT FOR PURPOSE ON COMPLETION & TO COMPLY WITH ALL NEW HSE LAWS CONTRACTOR TO HAVE ALL REC & APPLICABLE INSURANCES

AMENDMENTS

| | |
|---|-----------------------------|
| A | REMOVING ACCESS TO BATHROOM |
| B | REMOVING ACCESS TO BATHROOM |
| C | REMOVING ACCESS TO BATHROOM |
| D | |
| E | |
| F | |
| G | |
| H | |
| J | |
| K | |
| L | |
| M | |
| N | |

TGN ARCHITECTS LTD

LEADING DESIGNERS
BUILDING SERVICES
LONDON NW6 6EE
T - 020 8205 7788
F - 020 8205 7789
E - tgn@tgnarchitects.com


CONTRACT
60 DENNINGTON PARK ROAD
NW6

DRAWING
LOWER GROUND FLOOR PLAN

SCALE 1:50 **DATE** 11-11
DRAWN BY MRLT **DESIGNED BY**

DRAWING NO.

1114 W 1c

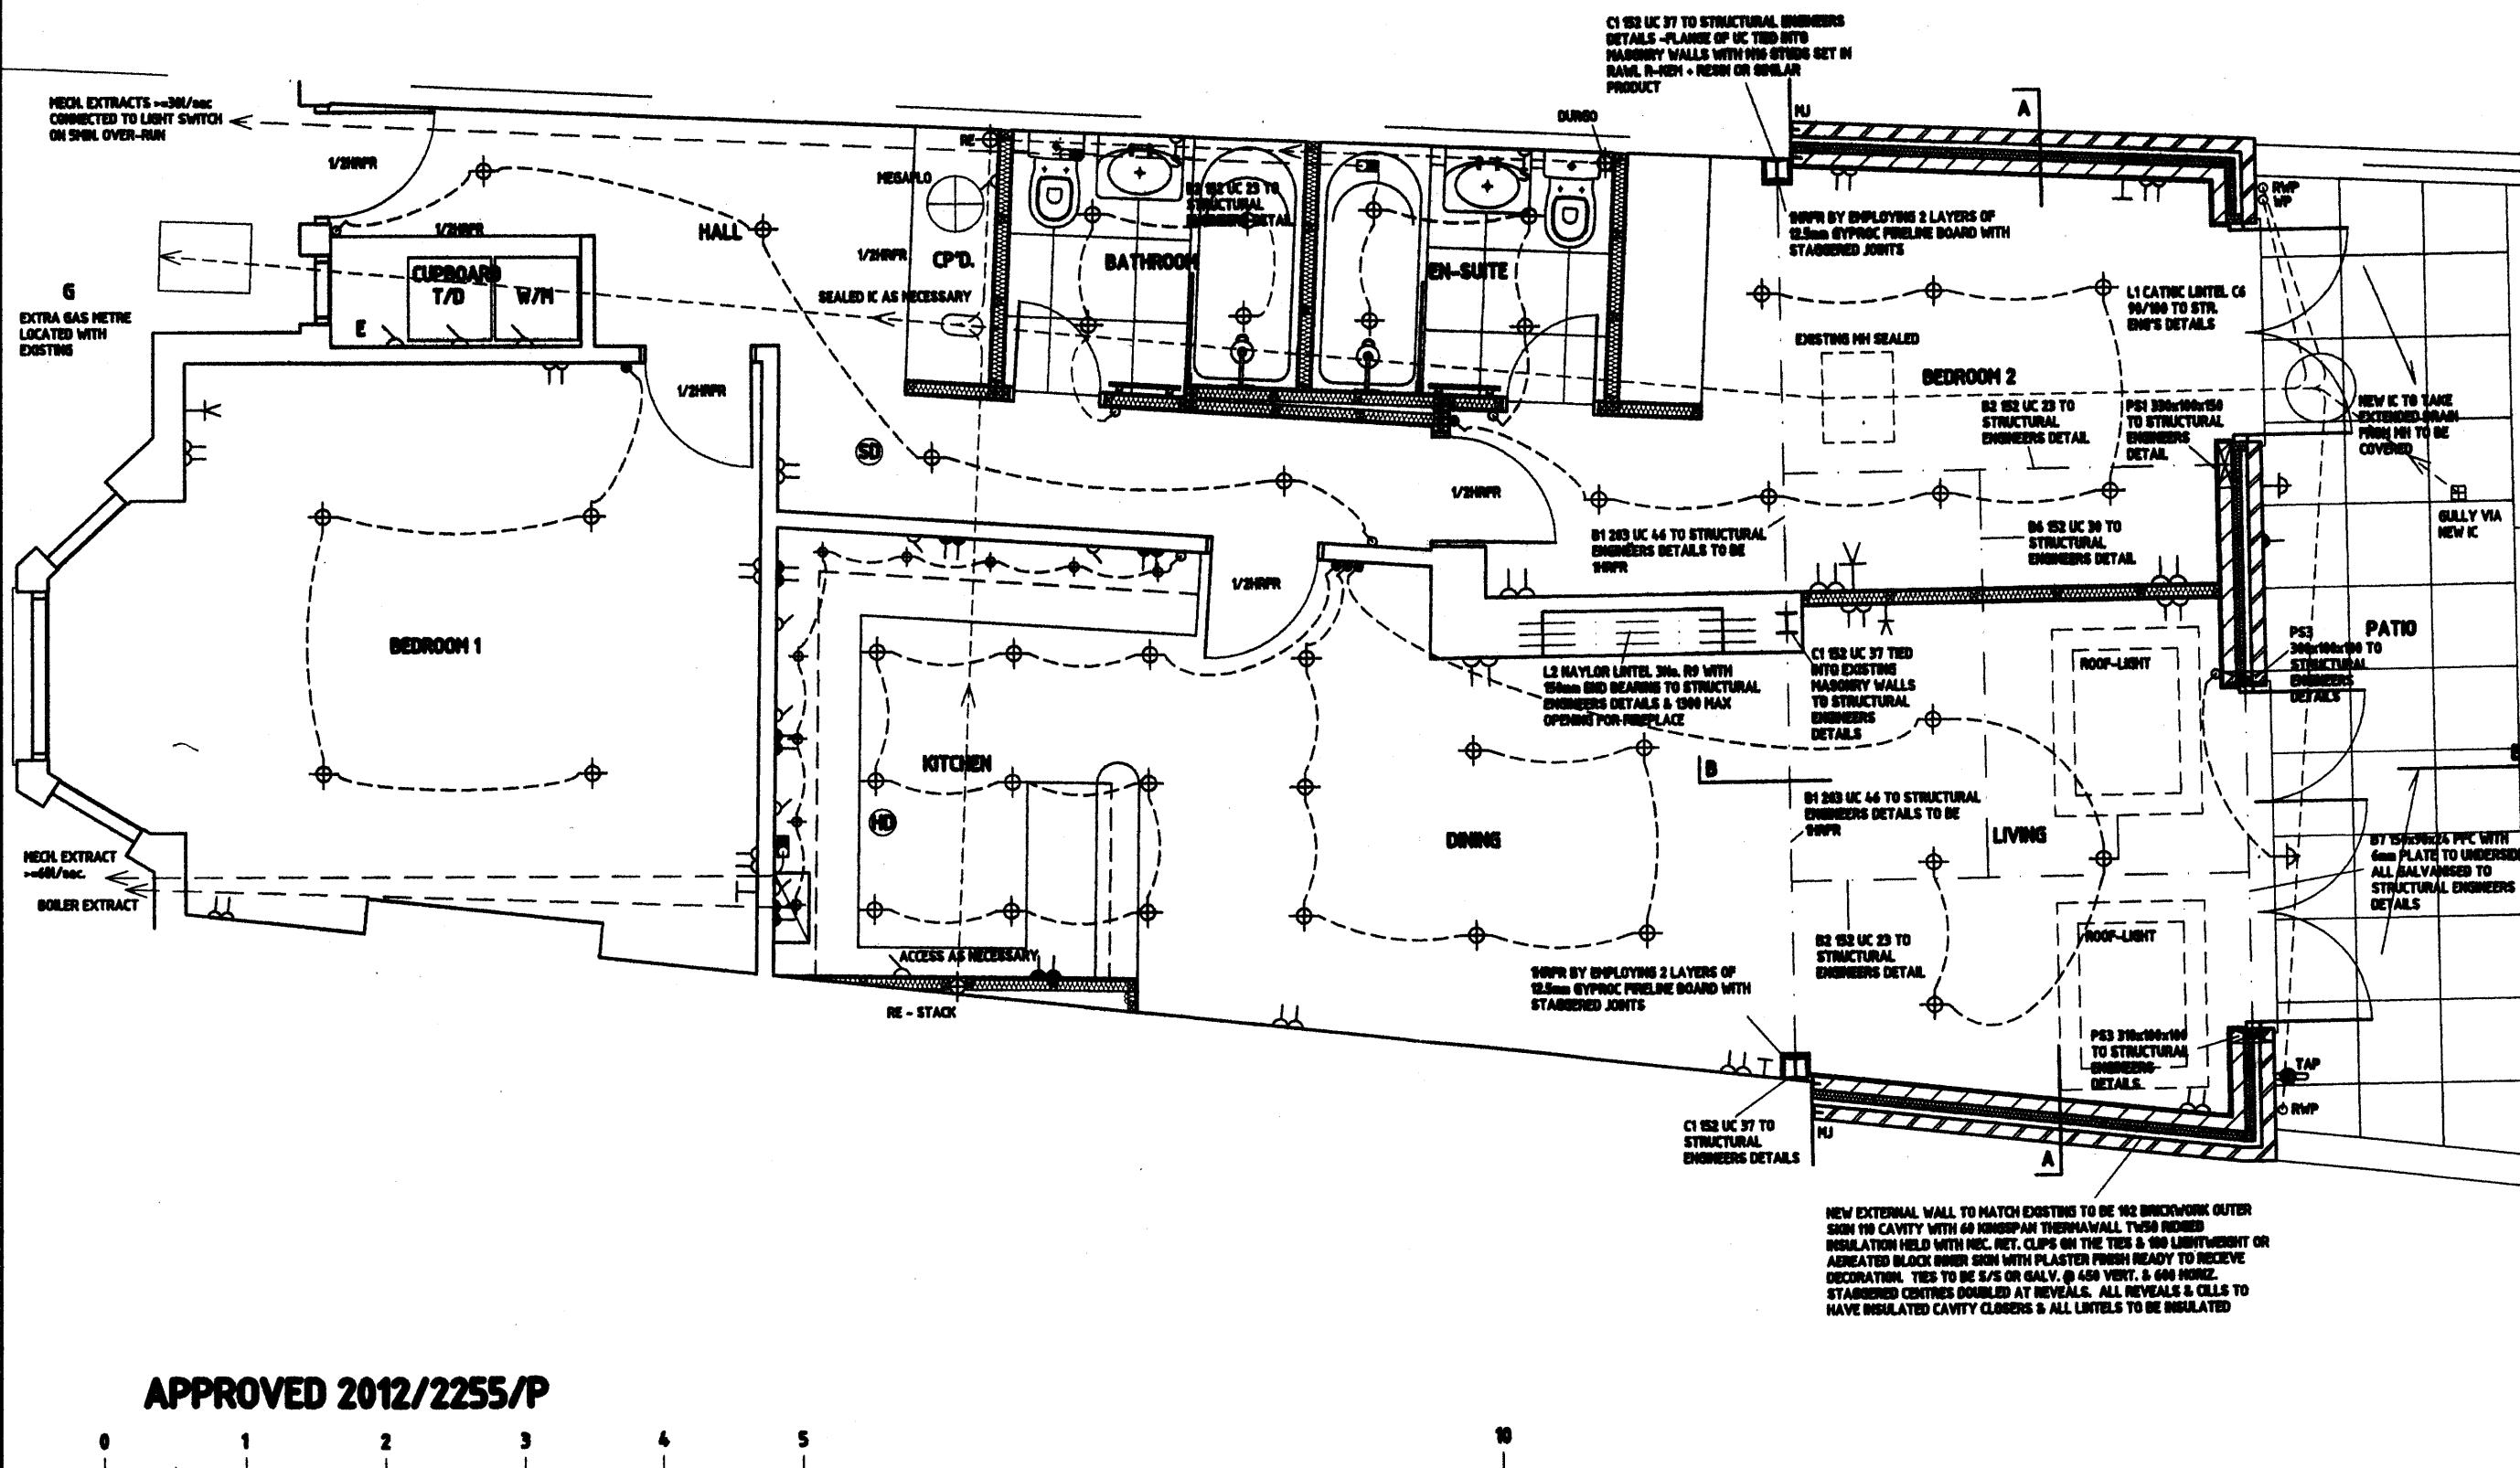

APPROVED 2012/2255/P

0 1 2 3 4 5

10