



NOTES

MATERIALS



- Red stock brickwork
- Grey fibre-cement roof slates
- PVC-u windows, colour: White
- Spandrel panels: tongue and groove fire-cement panels, pre-finished, colour: Grey
- Main entrance door, painted, colour: Light Grey
- Fascias + soffits: PVC, colour: White
- Plastic rainwater goods, colour: Black

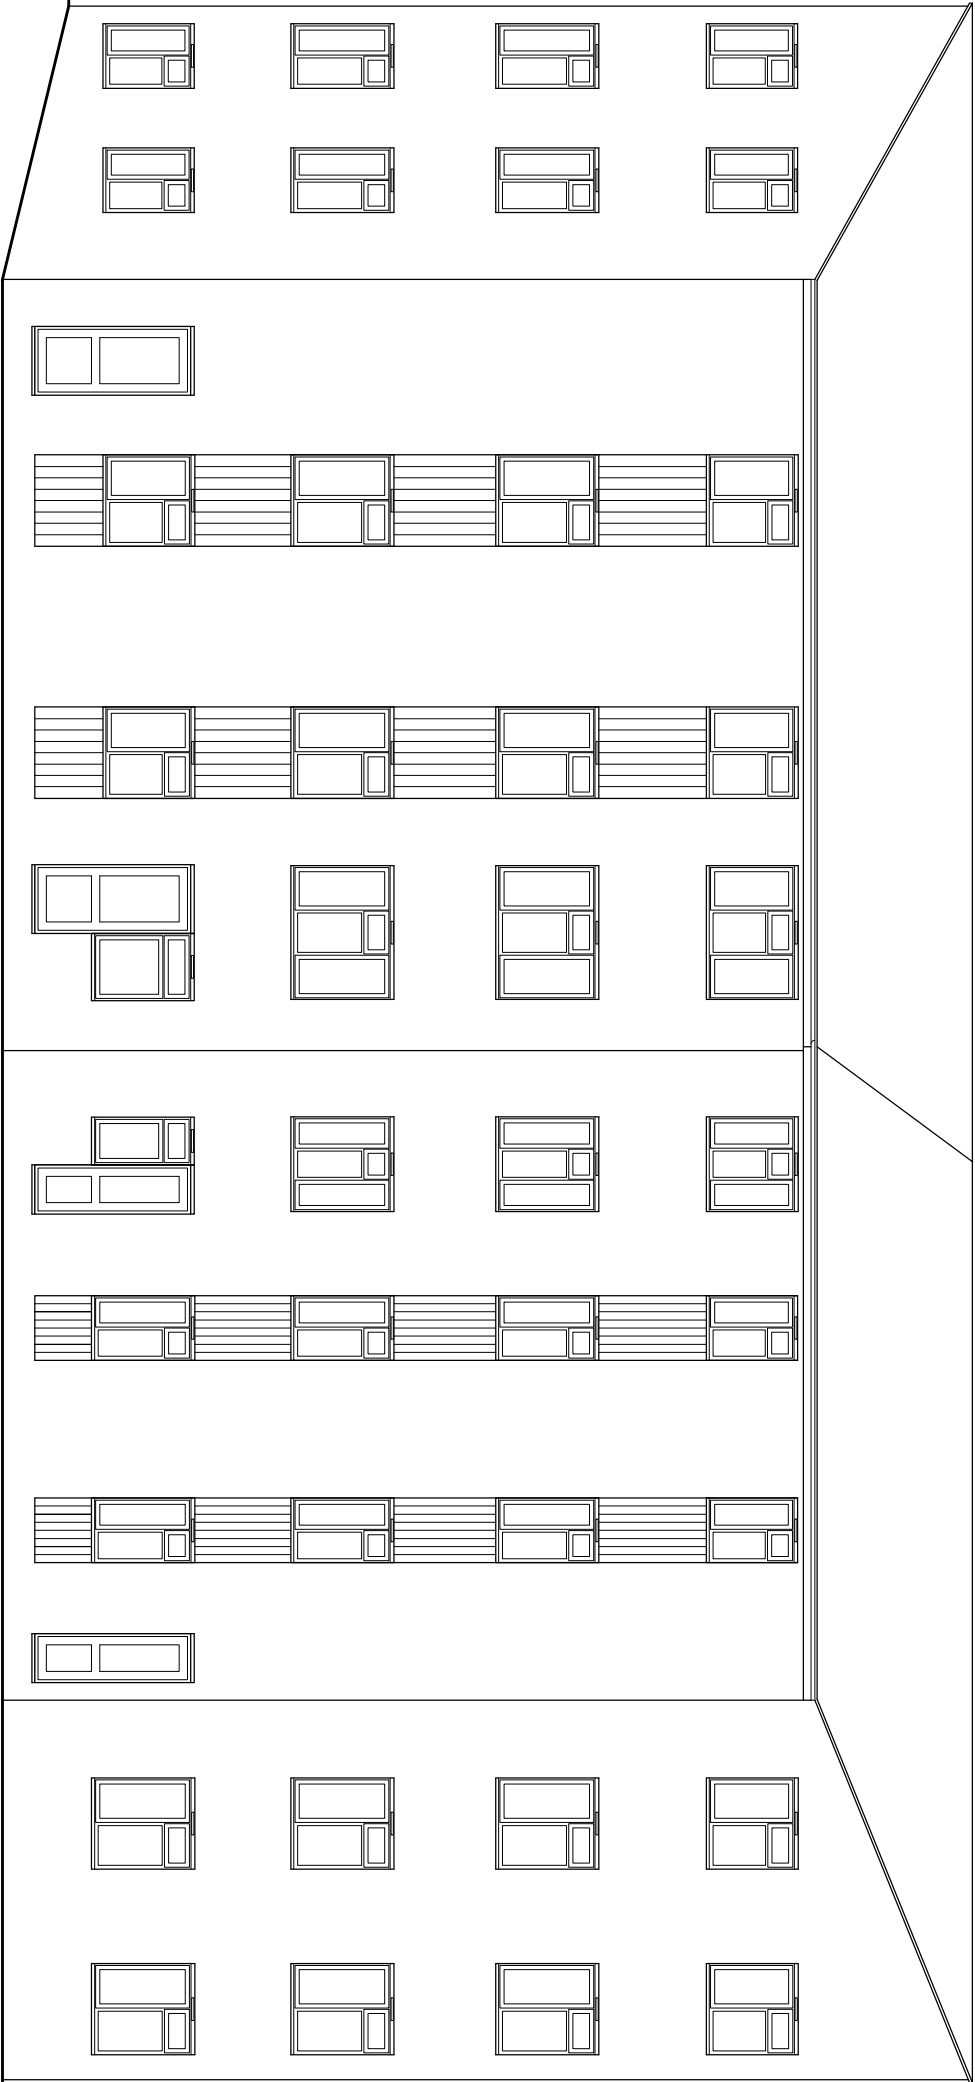

A : GARDEN (SOUTH-WEST) ELEVATION

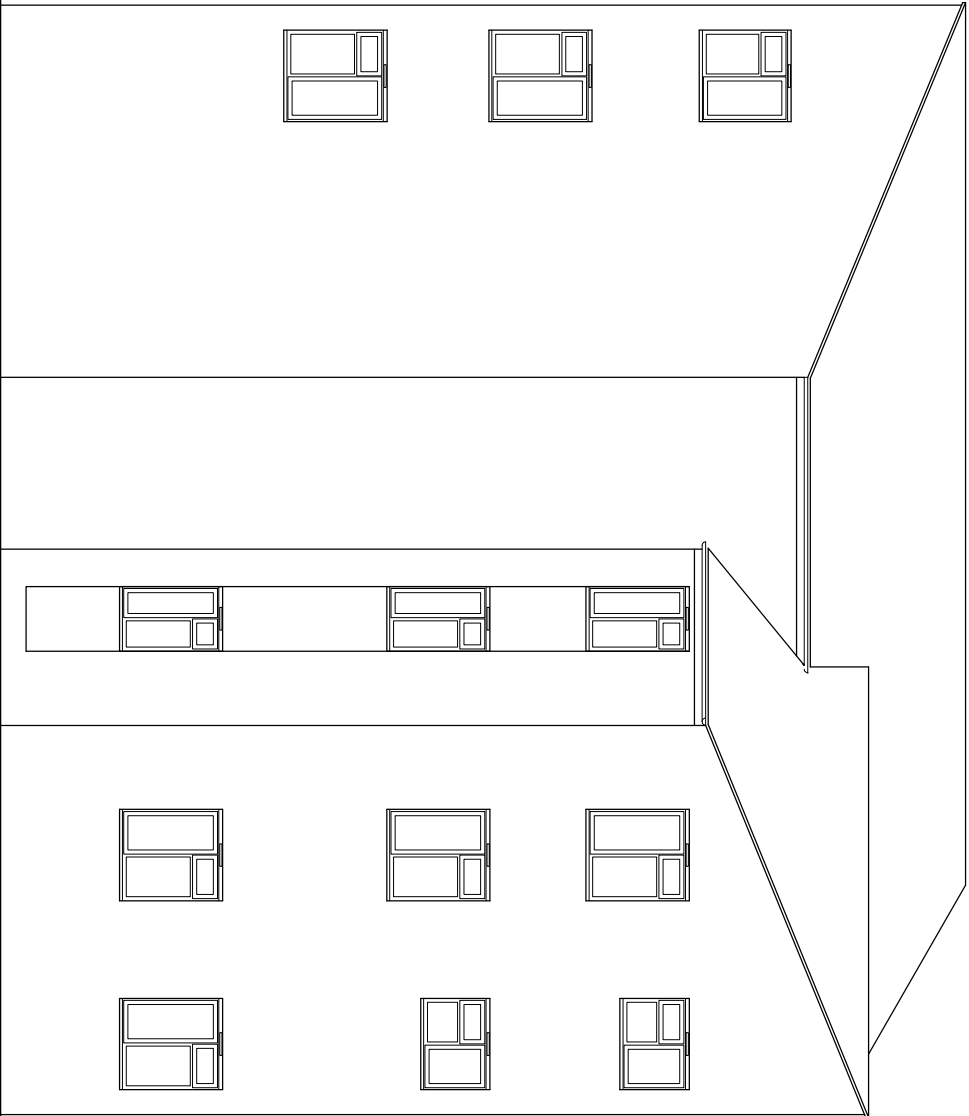

B : ST PANCRAS WAY (EAST) ELEVATION

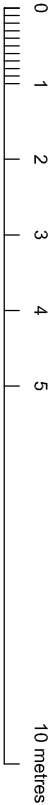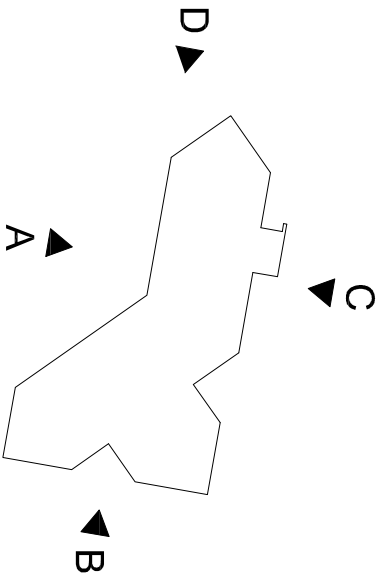

Do not scale this drawing.
All dimensions to be checked by the Contractor before construction proceeds.
c Randall Shaw Billingham


RANDALL SHAW BILLINGHAM
Architects Energy Consultants Planners
Unit B13 3 Bradbury Street London N16 8JN
Tel 020 7503 3250 Fax 020 7503 3625
e-mail rshw@rsha.co.uk

JOB TITLE
CAULFIELD COURT
BAYNES STREET, NW1 0TZ
WINDOW REPLACEMENT


DWG TITLE

ELEVATIONS AS PROPOSED
SHEET 1 OF 2



SCALE	1:100 @ A3	DWN	bs
DATE	4/ 12	CHK	kr
DWG NO.	219/ 265	REV.	A

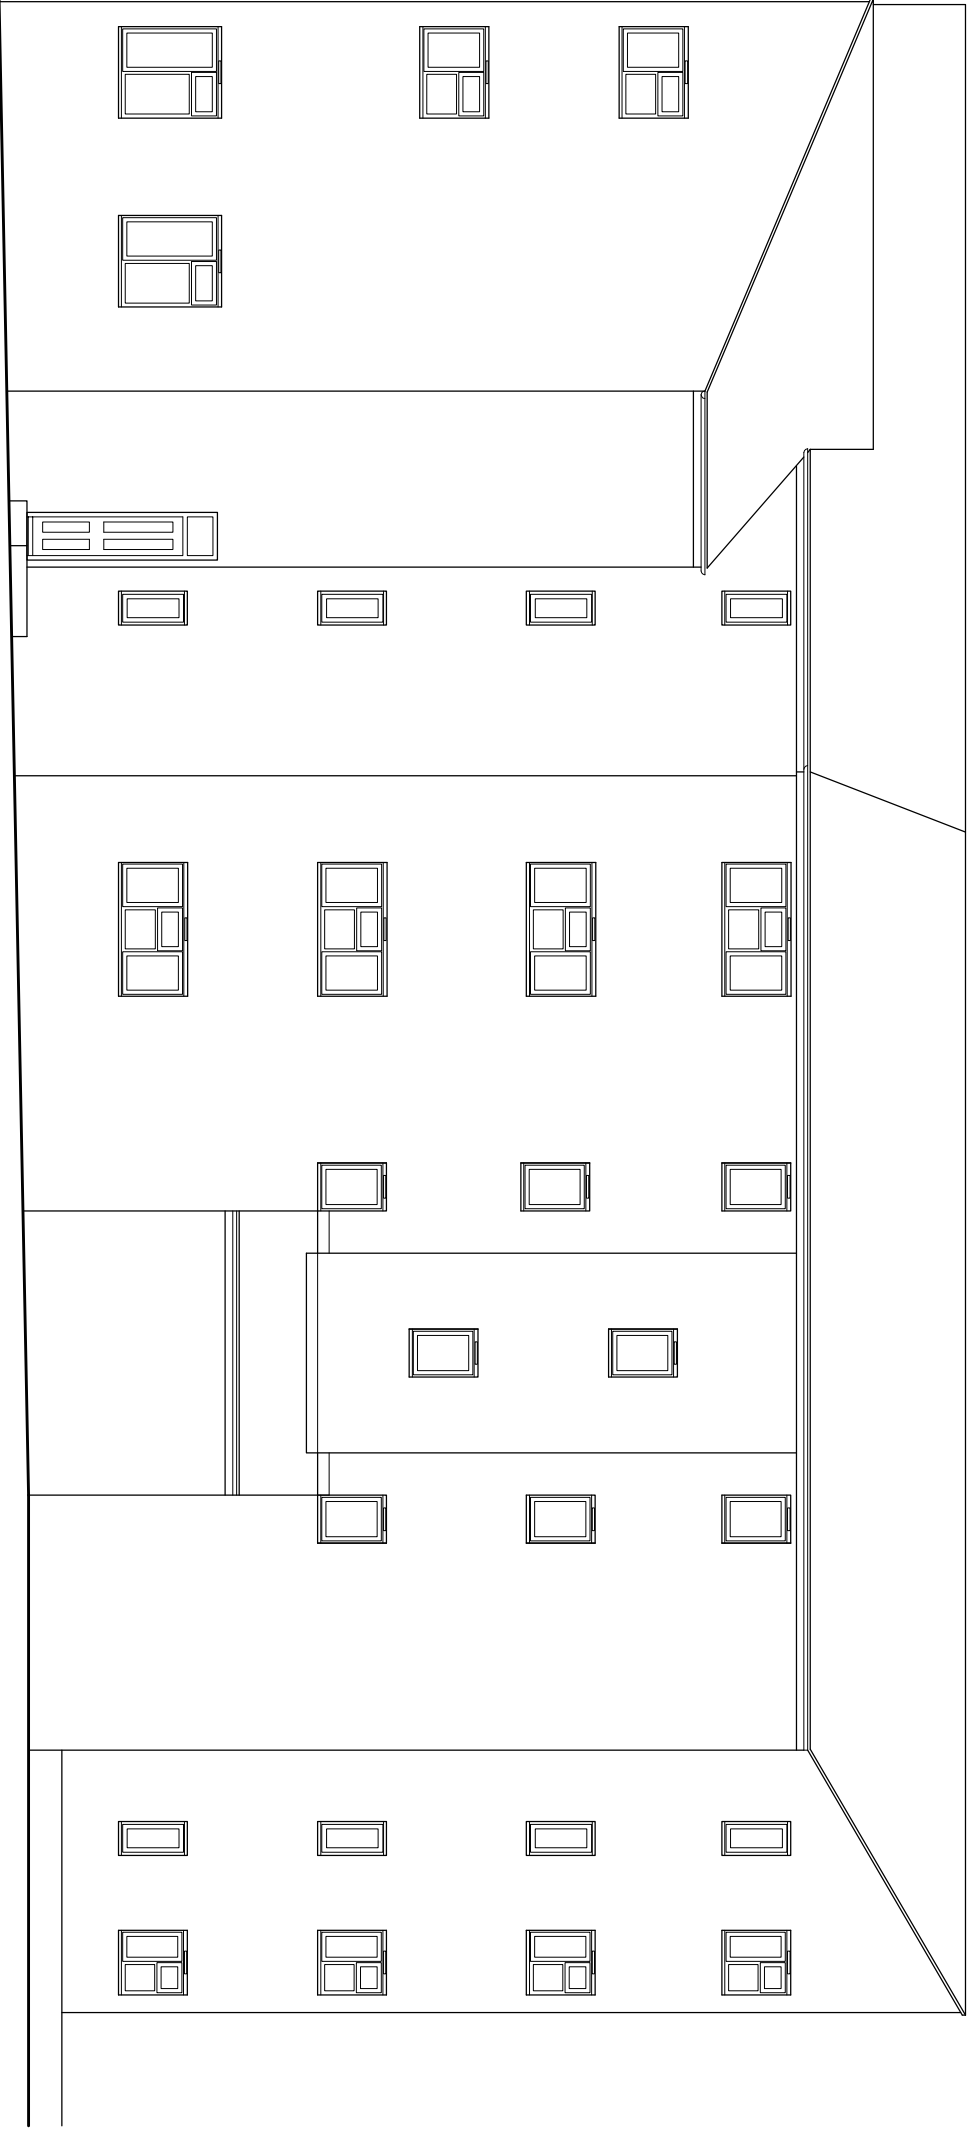

ENTRANCE (NORTH-EAST) ELEVATION

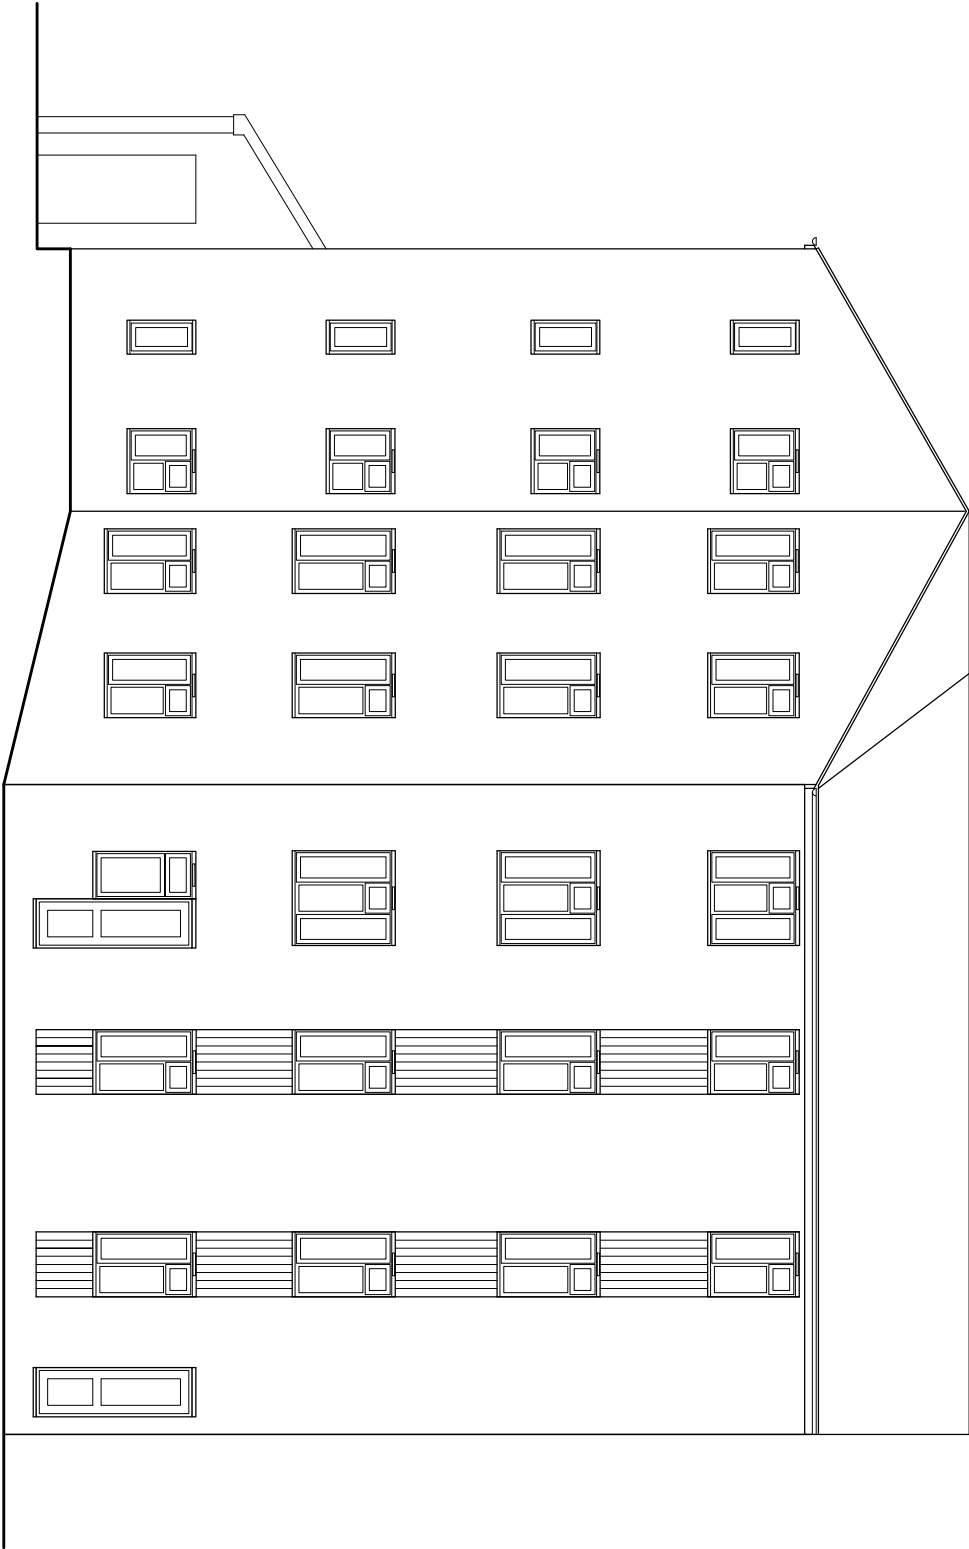

BAYNES STREET (WEST) ELEVATION

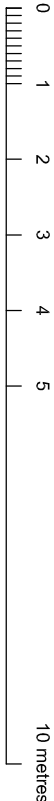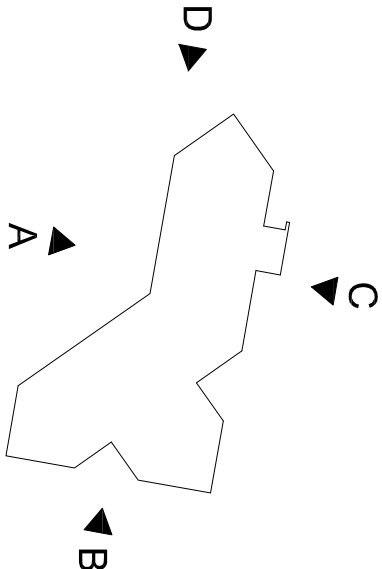

NOTES

MATERIALS

Red stock brickwork

Grey fibre-cement roof slates

PVC-U windows, colour: White

Spandrel panels: tongue and groove fire-cement panels, pre-finished, colour: Grey

Main entrance door, painted, colour: Light Grey

Fascias + soffits: PVC, colour: White

Plastic rainwater goods, colour: Black

REVISION	DATE
----------	------

Do not scale this drawing.
All dimensions to be checked by the Contractor before construction proceeds.
c Randall Shaw Billingham

RANDALL SHAW BILLINGHAM
Architects Energy Consultants Planners
Unit B13 3 Bradbury Street London N16 8JN
Tel 020 7503 3250 Fax 020 7503 3625
e-mail rshw@rsha.co.uk

JOB TITLE
CAULFIELD COURT
BAYNES STREET, NW1 0TZ
WINDOW REPLACEMENT


DWG TITLE

ELEVATIONS AS PROPOSED
SHEET 2 OF 2


SCALE 1:100 @ A3 DWN bs

DATE 4/ 12 CHK kr


DWG NO. 219/ 266 REV. A

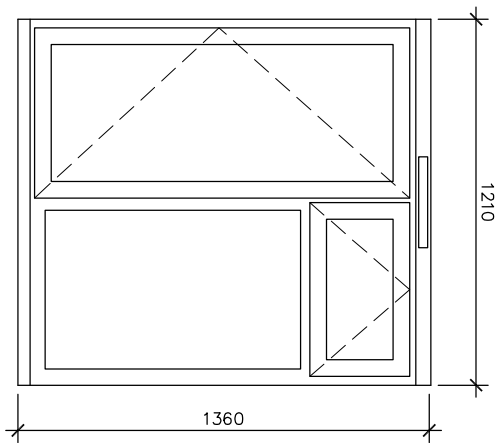


W1
No. : 31
Location : All elevations
Material : PVC-U,
colour: White
Opening : Side + top-hung casement + fixed light
Glazing : Double glazed
Glass : Clear

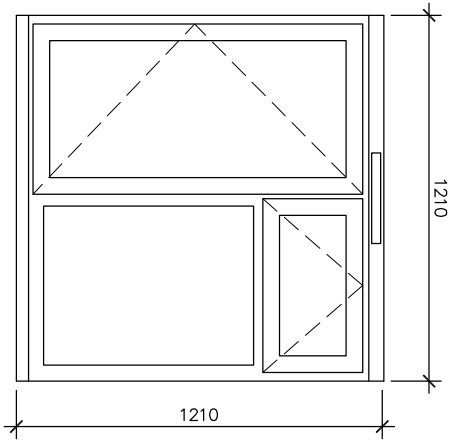


W2
No. : 13
Location : S + E elevations
Material : PVC-U,
colour: White
Opening : Side + top-hung casement + fixed light
Glazing : Double glazed
Glass : Clear

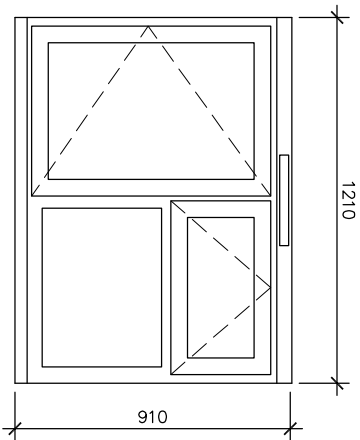


W3
No. : 8
Location : N, NW + E elevations
Material : PVC-U,
colour: White
Opening : Side + top-hung casement + fixed light
Glazing : Double glazed
Glass : Clear

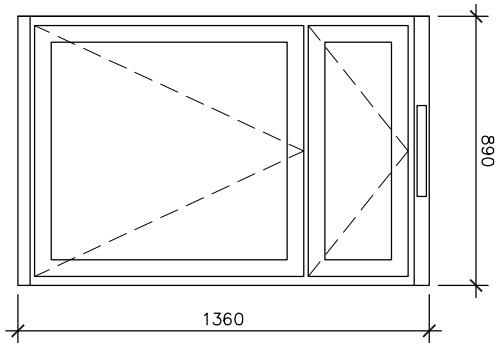


W4
No. : 2
Location : South elevation
Material : PVC-U,
colour: White
Opening : Top-hung casements
Glazing : Double glazed
Glass : Clear

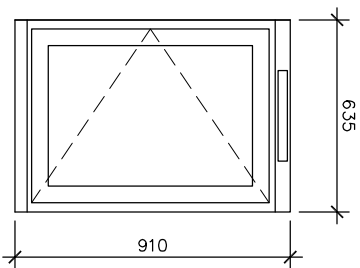


W5
No. : 16
Location : N + NW elevations
Material : PVC-U,
colour: White
Opening : Side-hung casement
Glazing : Double glazed
Glass : Clear + obscure

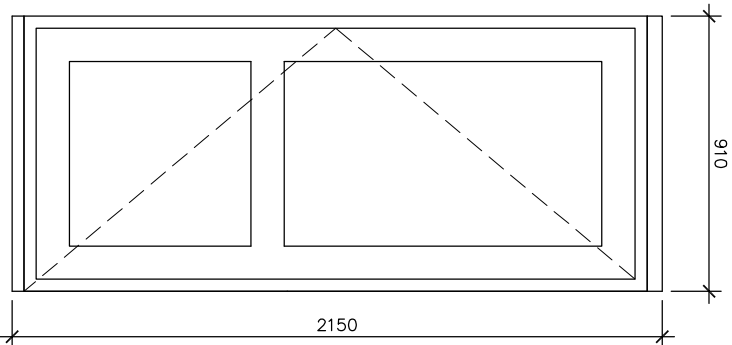


D1
No. : 4
Location : South elevation
Material : PVC-U,
colour: White
Opening : Side-hung door
Glazing : Double glazed
Glass : Clear

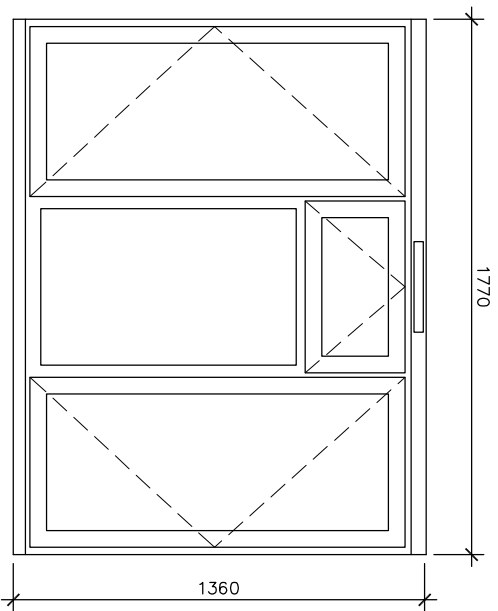


W6
No. : 4
Location : South elevations
Material : PVC-U,
colour: White
Opening : Side + top-hung casements + fixed light
Glazing : Double glazed
Glass : Clear

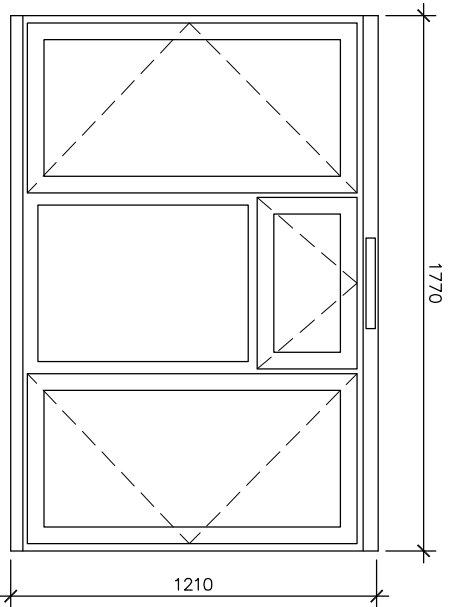

W7
No. : 2
Location : South elevations
Material : PVC-U,
colour: White
Opening : Side + top-hung casements + fixed light
Glazing : Double glazed
Glass : Clear

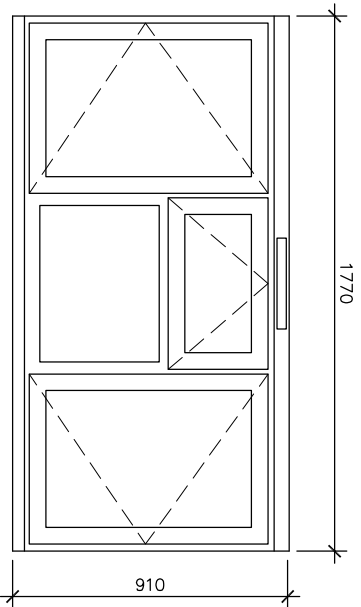

W8
No. : 4
Location : North elevation
Material : PVC-U,
colour: White
Opening : Side + top-hung casements + fixed light
Glazing : Double glazed
Glass : Clear

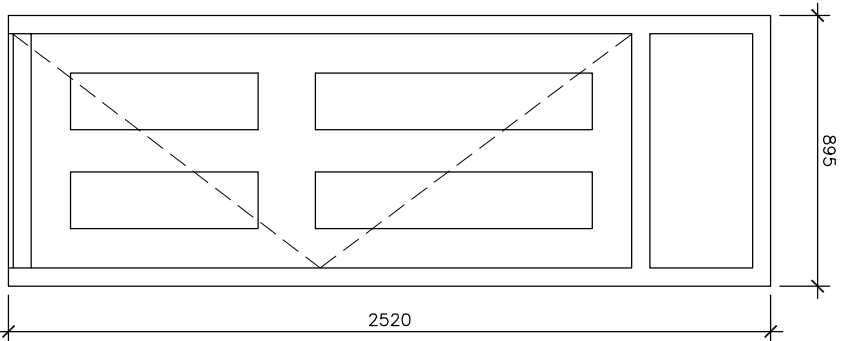

D2
No. : 1
Location : North elevation - Main entrance
Material : Composite door, steel faced
Opening : Side-hung door
Glazing : Clear laminated glass fanlight
Glass : Increased height opening for fanlight

Elevations from outside.
Dimensions are brick opening sizes, measured externally.
No access to Garden (South-West) elevation + upper floors
- W2, W3, W4, W6, W7 + D1 are estimated only - correct to + or - 50mm.

Do not scale this drawing.
All dimensions to be checked by the Contractor before construction proceeds.
c Randall Shaw Billingham


RANDALL SHAW BILLINGHAM
Architects Energy Consultants Planners
Unit B13 3 Bradbury Street London N16 8JN
Tel 020 7503 3250 Fax 020 7503 3625
e-mail rshaw@rsa.co.uk

JOB TITLE
CAULFIELD COURT
BAYNES STREET, NW1 0TZ
WINDOW REPLACEMENT

DWG TITLE

PROPOSED WINDOW TYPES

SCALE	1:25 @ A3	DWN.	bs
DATE	4/ 12	CHK.	kr
DWG NO.	219/ 267	REV.	A

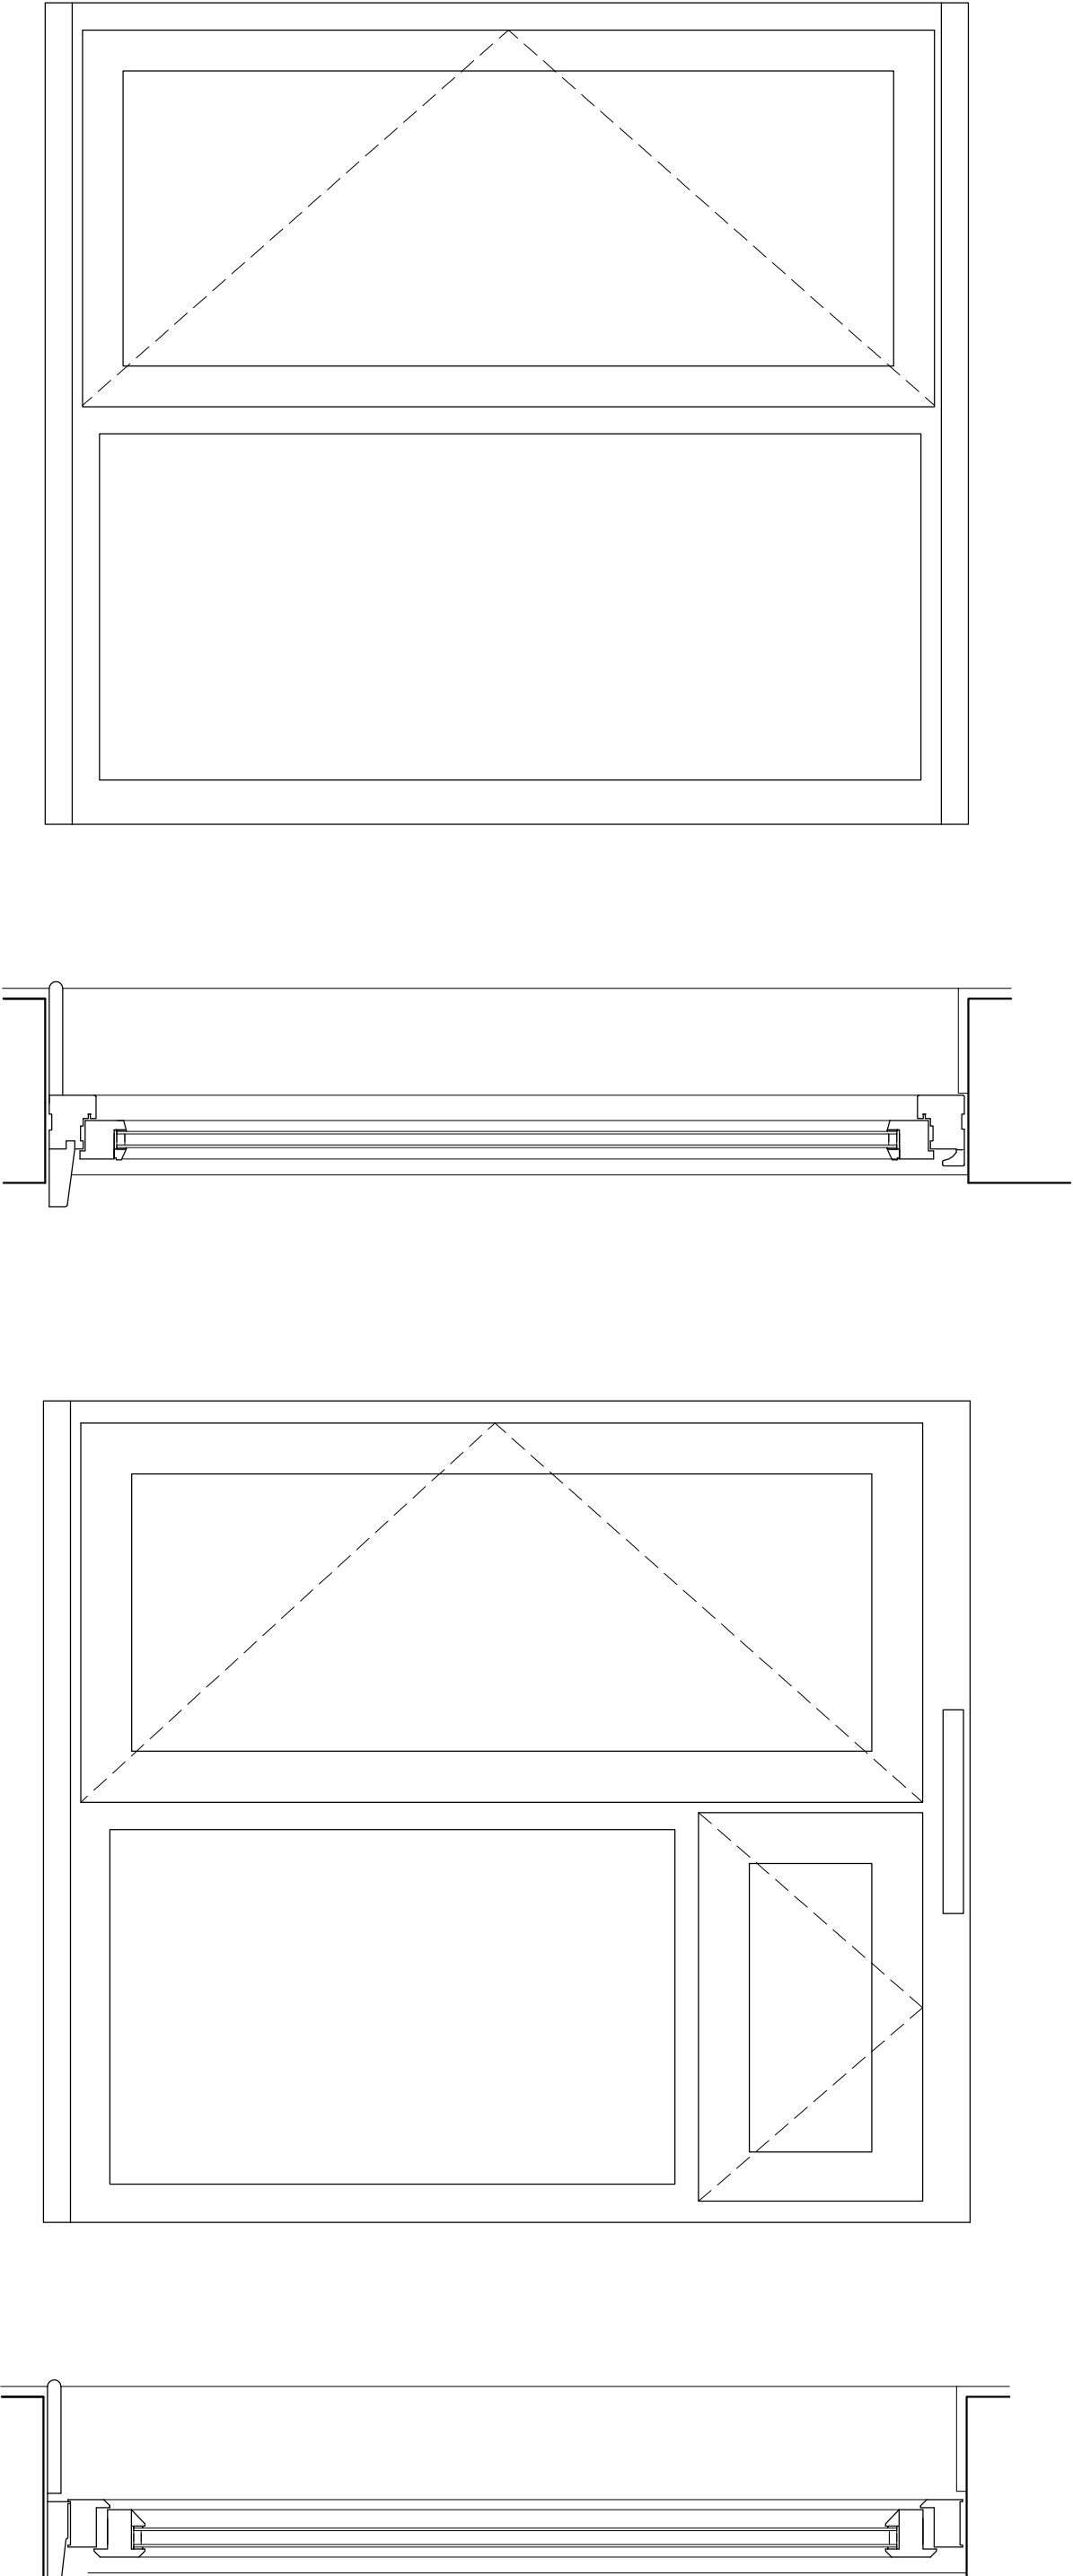

CASEMENT WINDOW
AS EXISTING

CASEMENT WINDOW
AS PROPOSED

NOTES

Elevations from outside.

Existing windows timber, stained
colour : Dark Brown

Proposed windows PVCu
(Eurocell 70mm system - code
7021), colour : Rosewood.

JOB TITLE

CAULFIELD COURT
BAYNES STREET, NW1 0TZ
WINDOW REPLACEMENT

DWG TITLE

TYPICAL WINDOW DETAILS
(EXISTING + PROPOSED)

Do not scale this drawing.
All dimensions to be checked by the Contractor
before construction proceeds.
c Randall Shaw Billingham

RANDALL SHAW BILLINGHAM
Architects Energy Consultants Planners
Unit B13 3 Bradbury Street London N16 8JN
Tel 020 7503 3250 Fax 020 7503 3625
e-mail rshw@rshb.co.uk





SCALE	1: 5 @ A1	DWN	bs
DATE	1: 10 @ A3	CHK	kr
DWG NO.	5/ 12	REV.	

NOTES

Elevations from outside.

Existing windows timber, stained colour : Dark Brown

Proposed windows PVCu (Eurocell 70mm system - code 7021), colour : Rosewood.

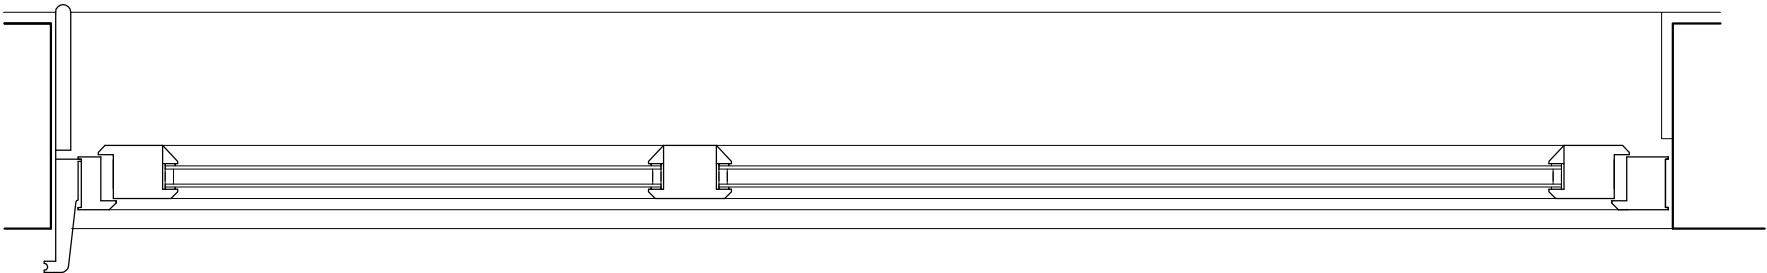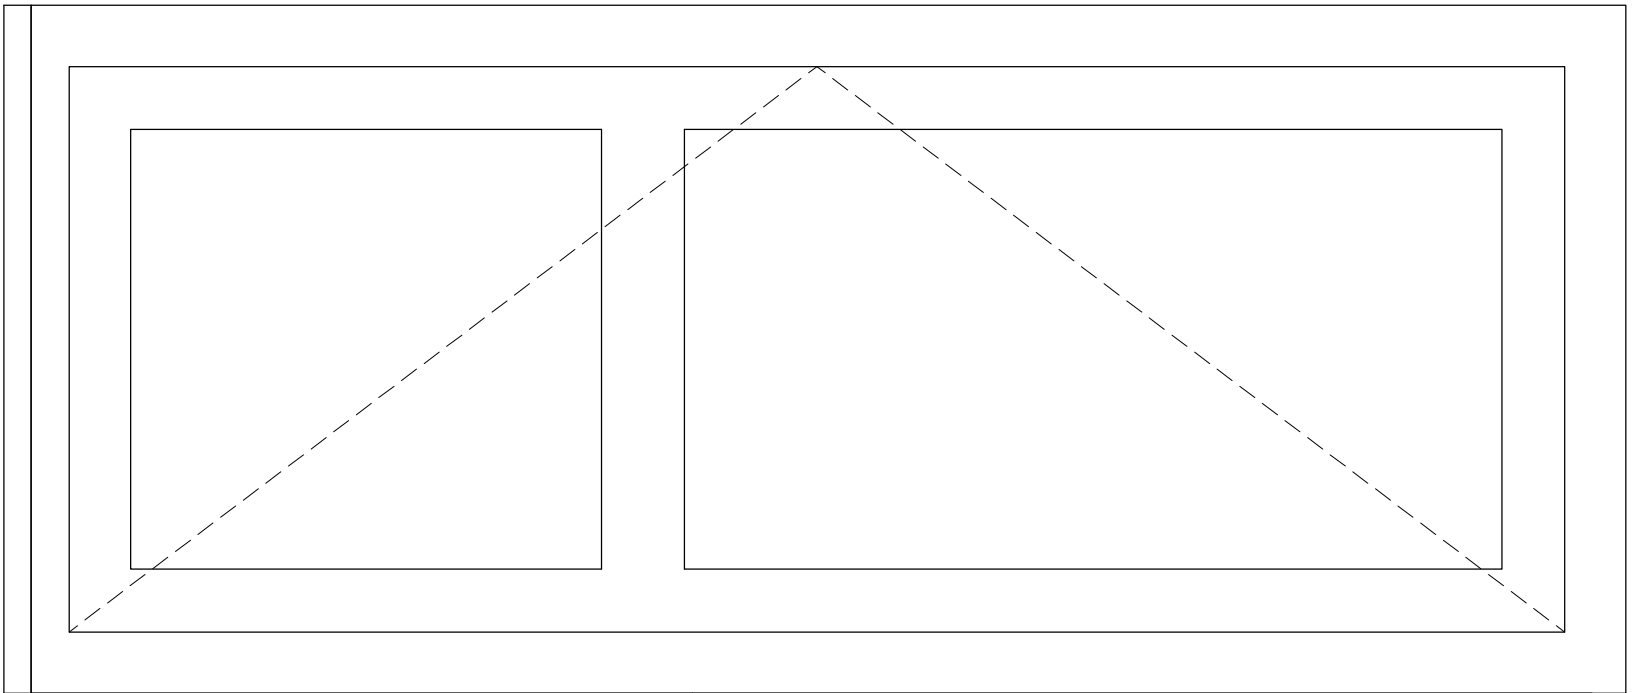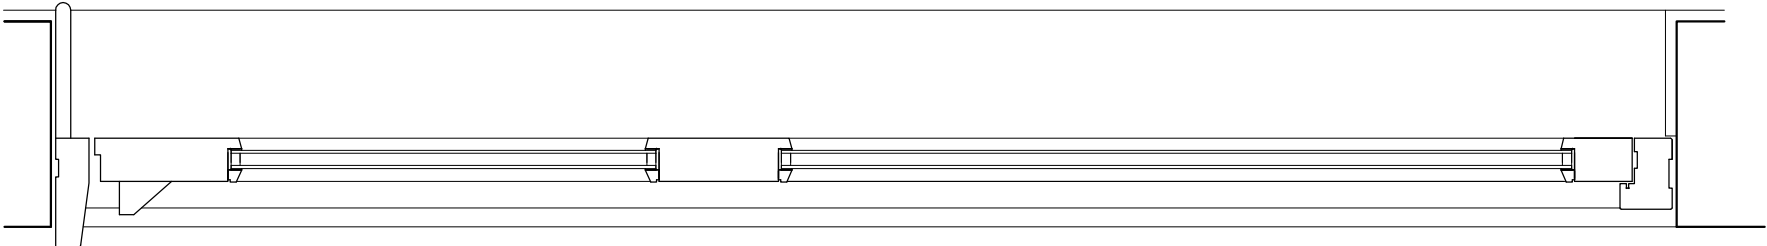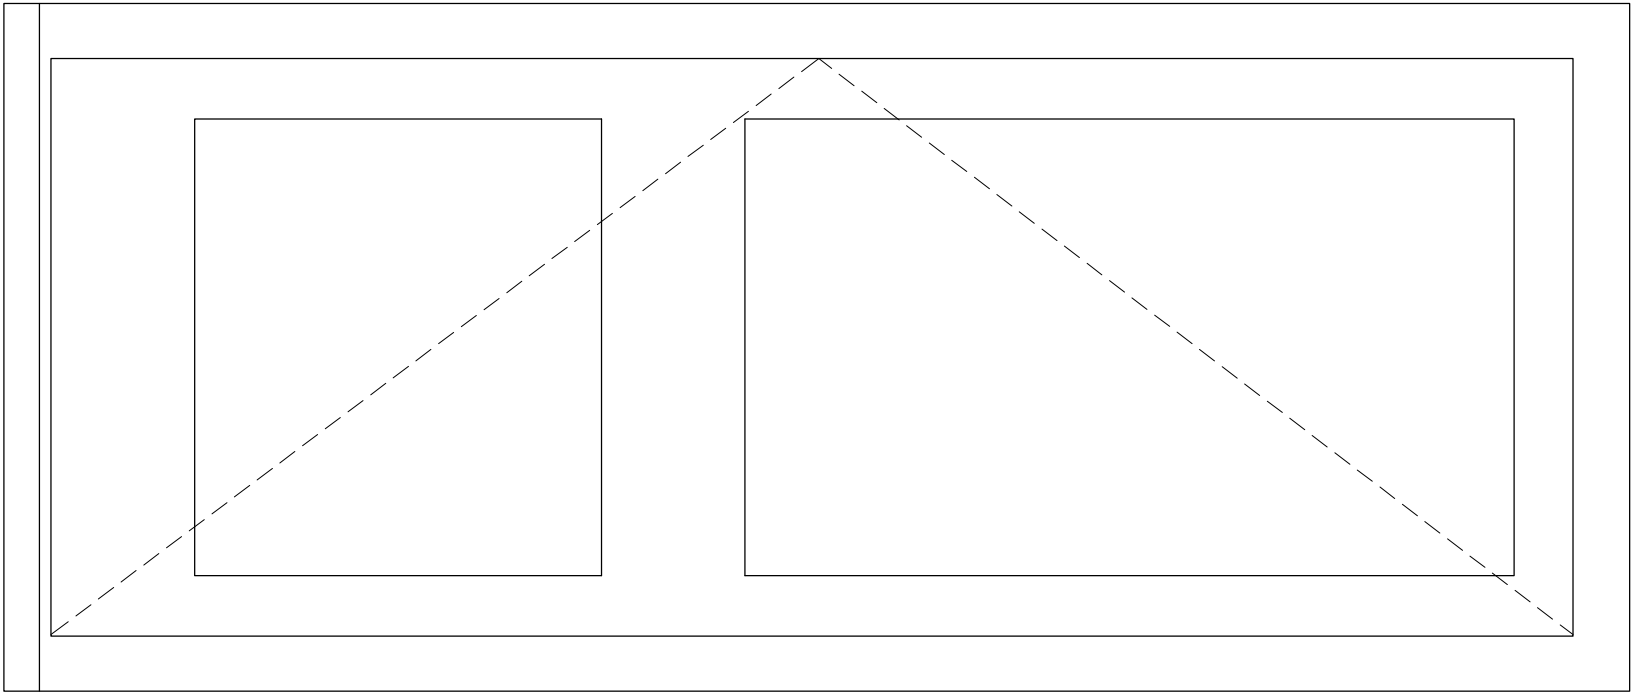

Do not scale this drawing.
All dimensions to be checked by the Contractor before construction proceeds.
c Randall Shaw Billingham


RANDALL SHAW BILLINGHAM
Architects Energy Consultants Planners
Unit B13 3 Bradbury Street London N16 8JN
Tel 020 7503 3250 Fax 020 7503 3625
e-mail rshaw@rsha.co.uk

JOB TITLE
CAULFIELD COURT
BAYNES STREET, NW1 0TZ
WINDOW REPLACEMENT


DWG TITLE

GLAZED DOOR DETAILS
(EXISTING + PROPOSED)

SCALE	1: 5 @ A1	DWN	bs
DATE	1: 10 @ A3	CHK	kr
DWG NO.	5/ 12	REV.	

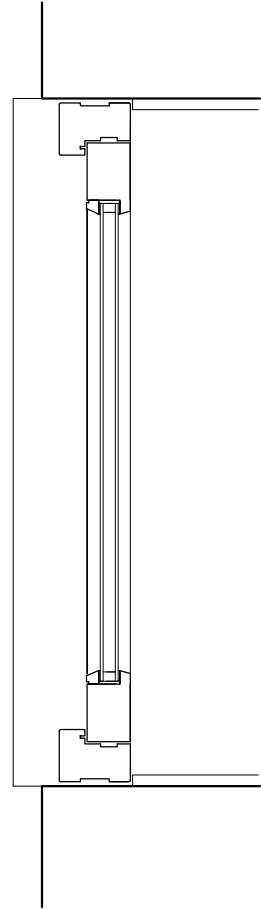

GLAZED DOOR
AS EXISTING

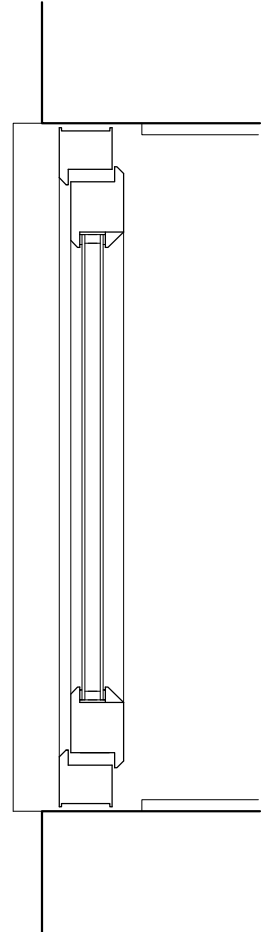

GLAZED DOOR
AS PROPOSED