



Existing second floor plan




Existing roof plan

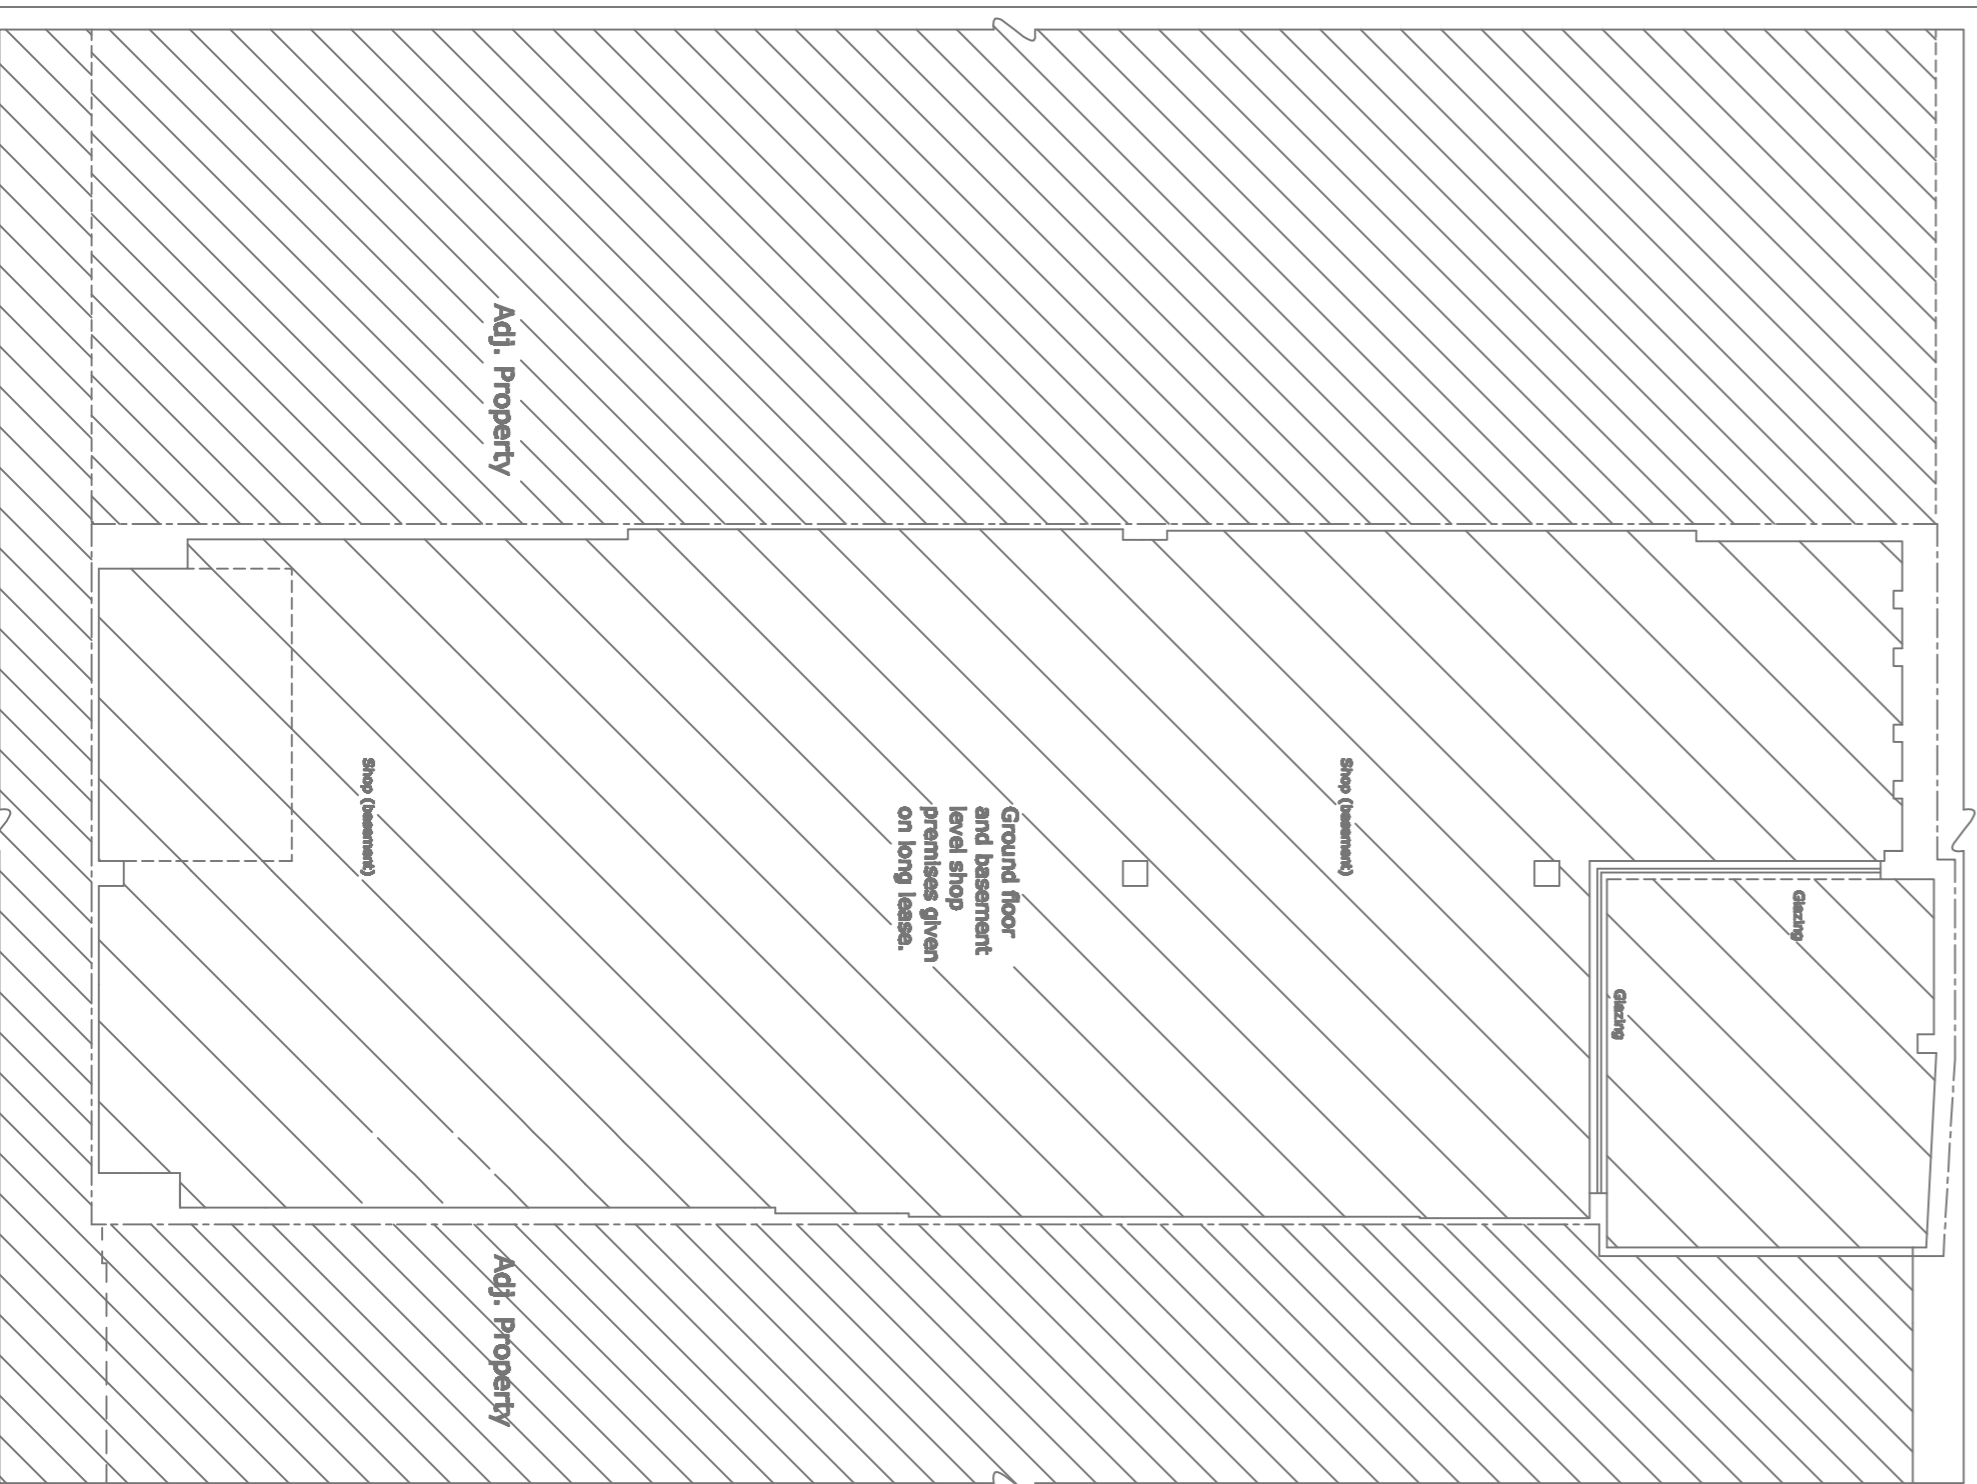

Existing basement plan

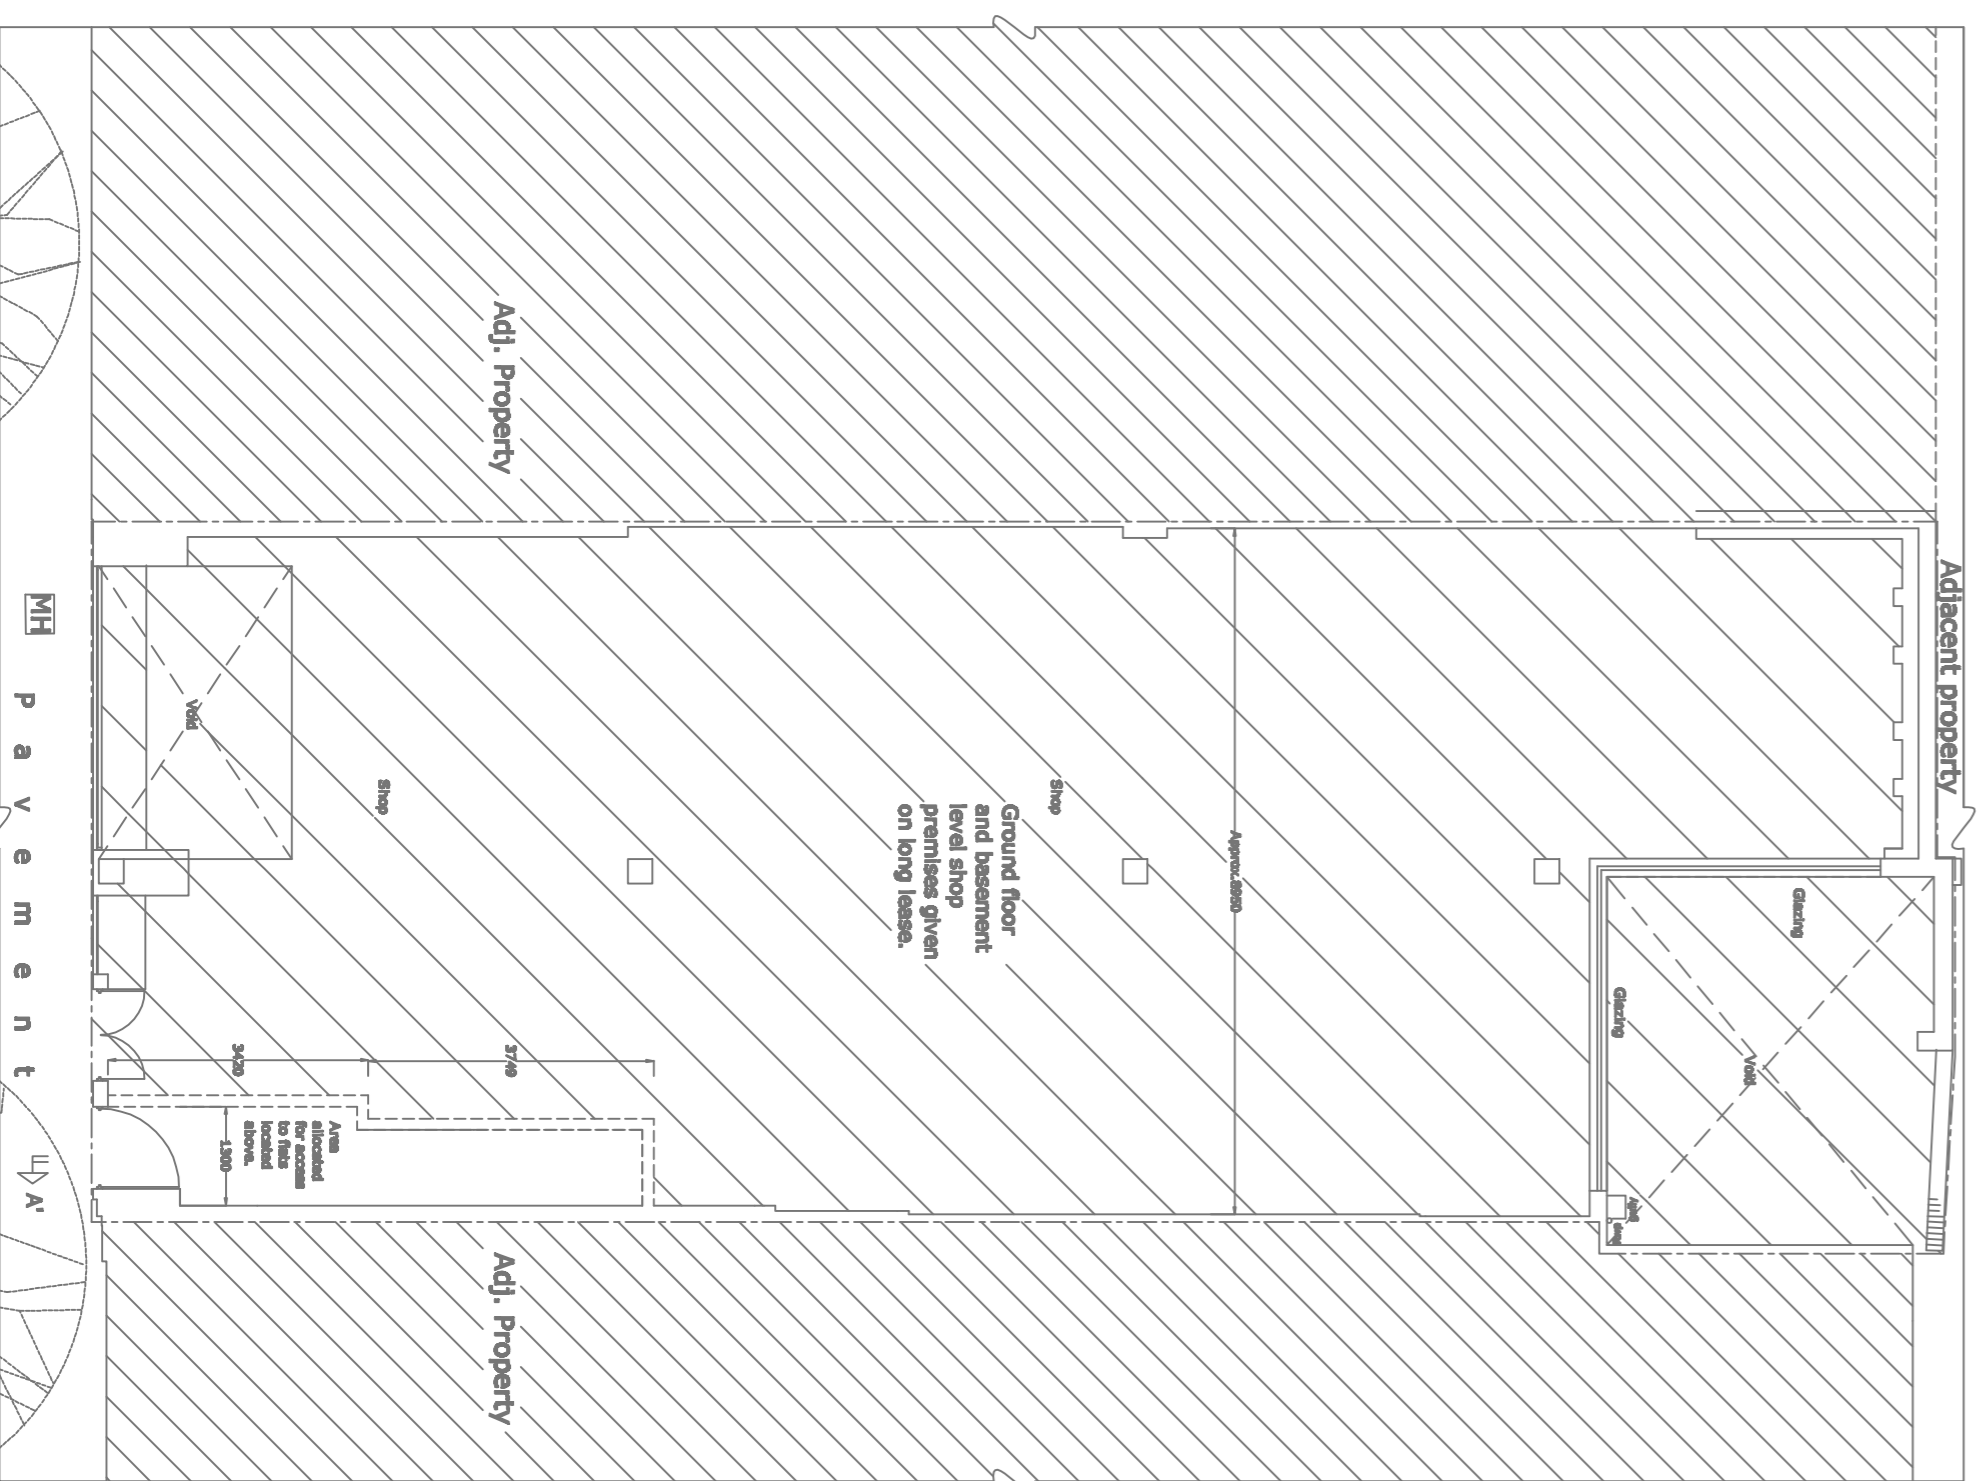

Existing ground floor plan

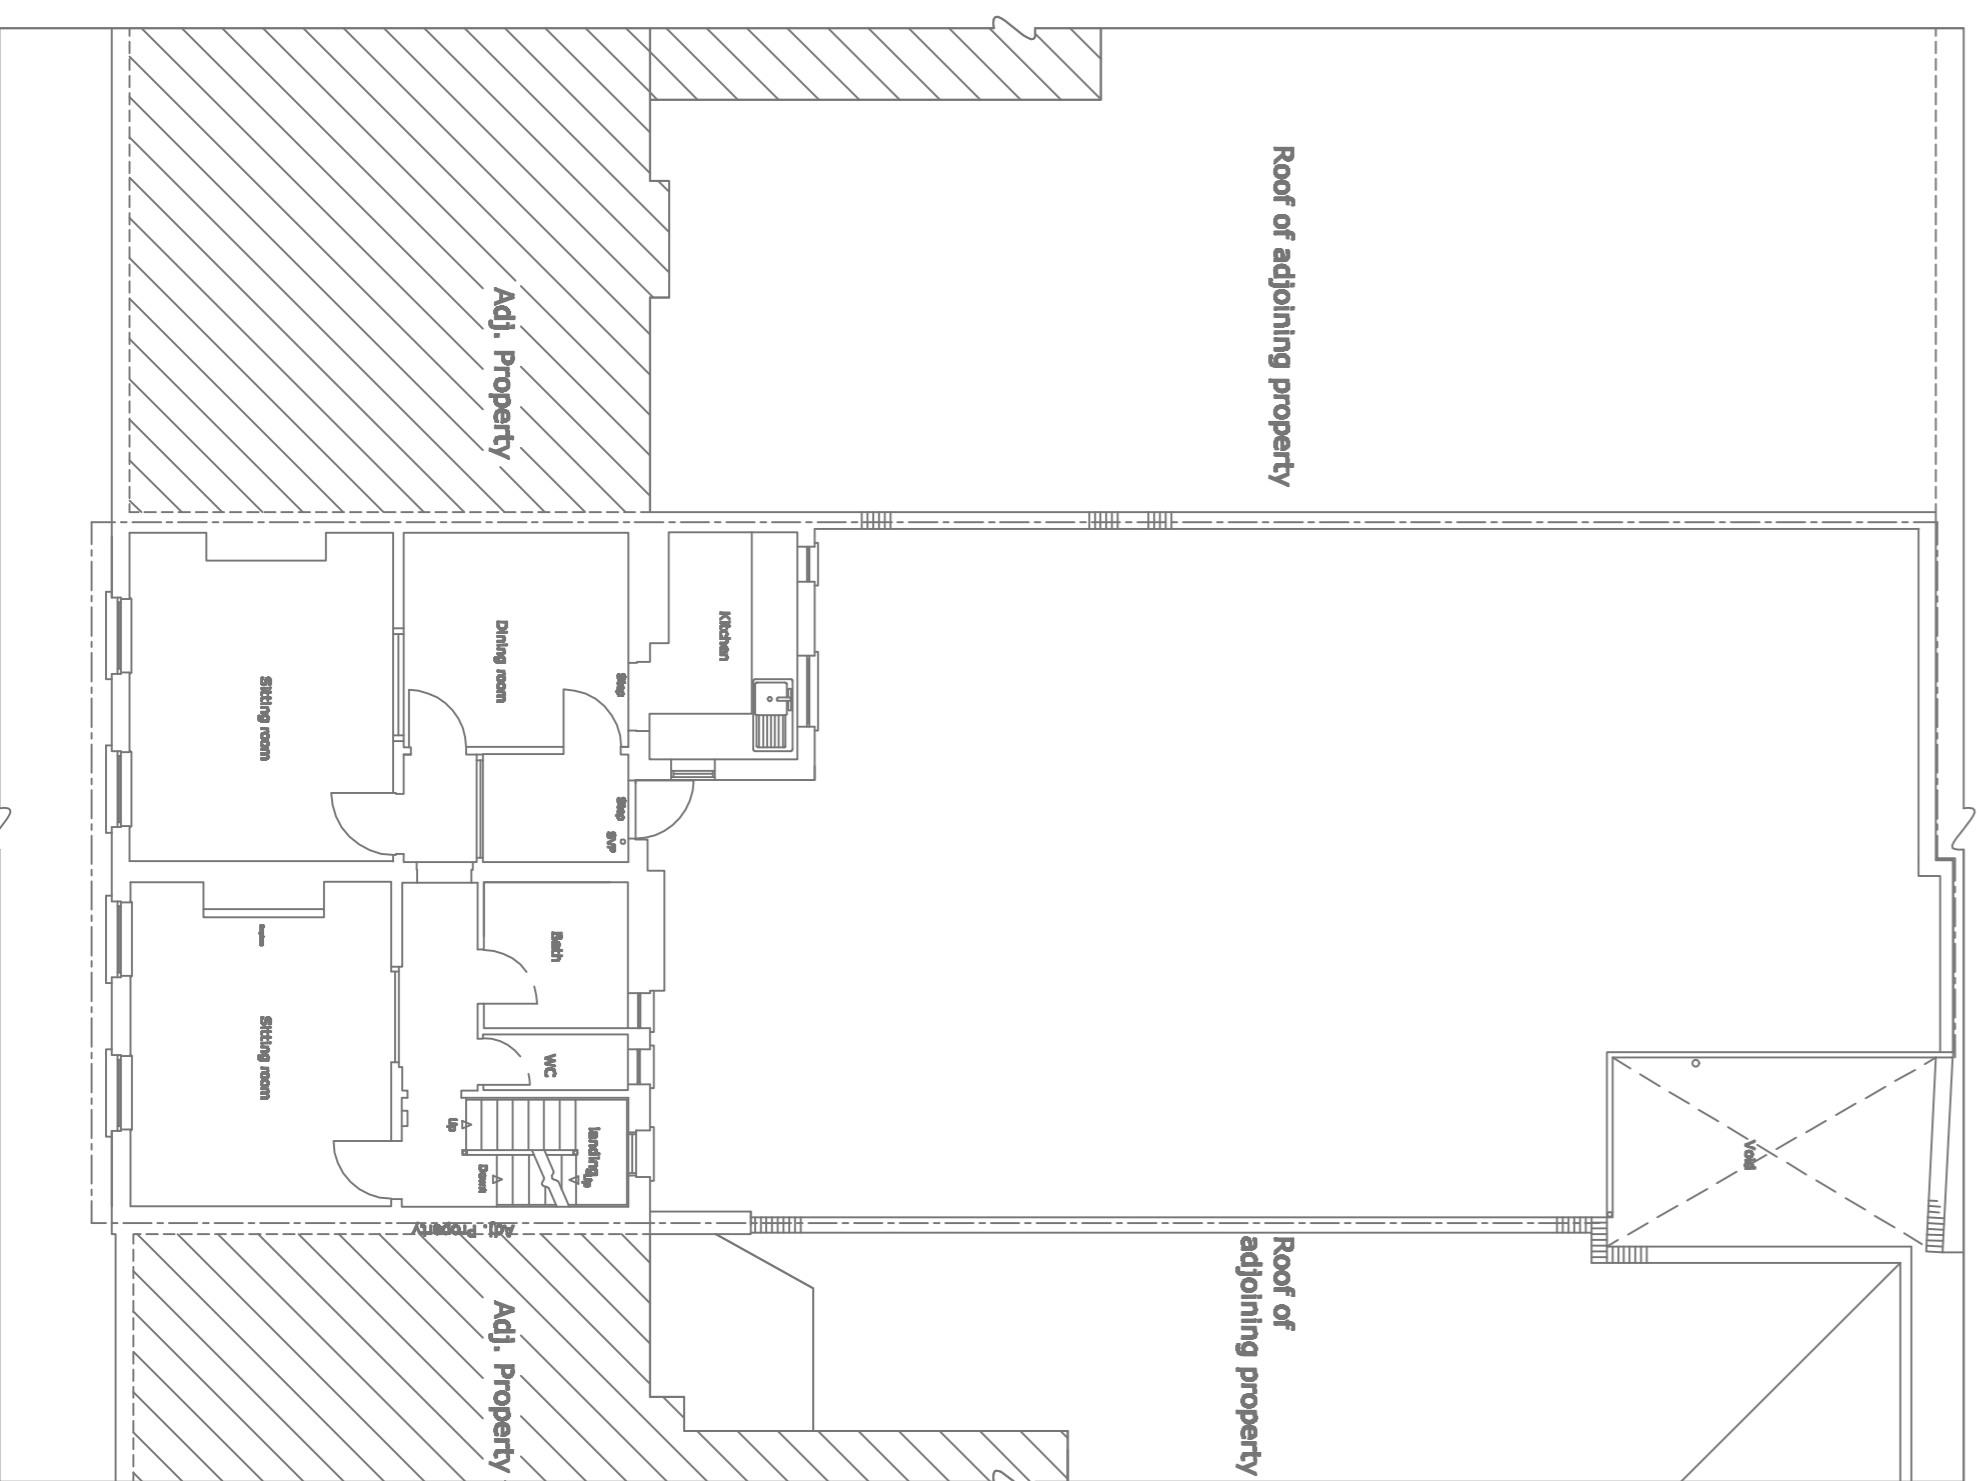

Existing first floor plan

Revisions:	stage	Date

Client: Dow Properties Ltd

Project: Refurbishment and extension of existing upper floors with proposed 'mansard' roof extension to create 4 residential units.  
 17-21 Newlyn, London, NW1 7LH

Title: Existing plans  
 Date: 5 June 2010  
 Drawn: H.L.S.  
 Scale: 1:100

Project No: 1026E Drawing No: 001

**HERARA**  
 ARCHITECTS  
 LABEL BARBERA NEW EN  
 LONDON

TEL: 020 8906 1088  
 EMAIL: info@herara.co.uk  
 www.herara.com