


21 Ferdinand Street

23 Ferdinand Street

25 Ferdinand Street

# PROPOSED FIRST FLOOR PLAN

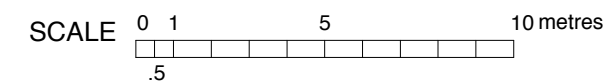

**KEY**

- 750mm diameter required for maneuvers
- 1800mm diameter required for maneuvers

10 Belmont Street



Existing building

Planning application

Planning permission

Courtyard

17 Ferdinand Street

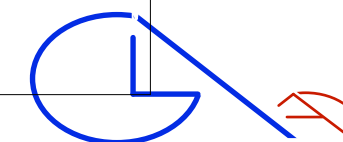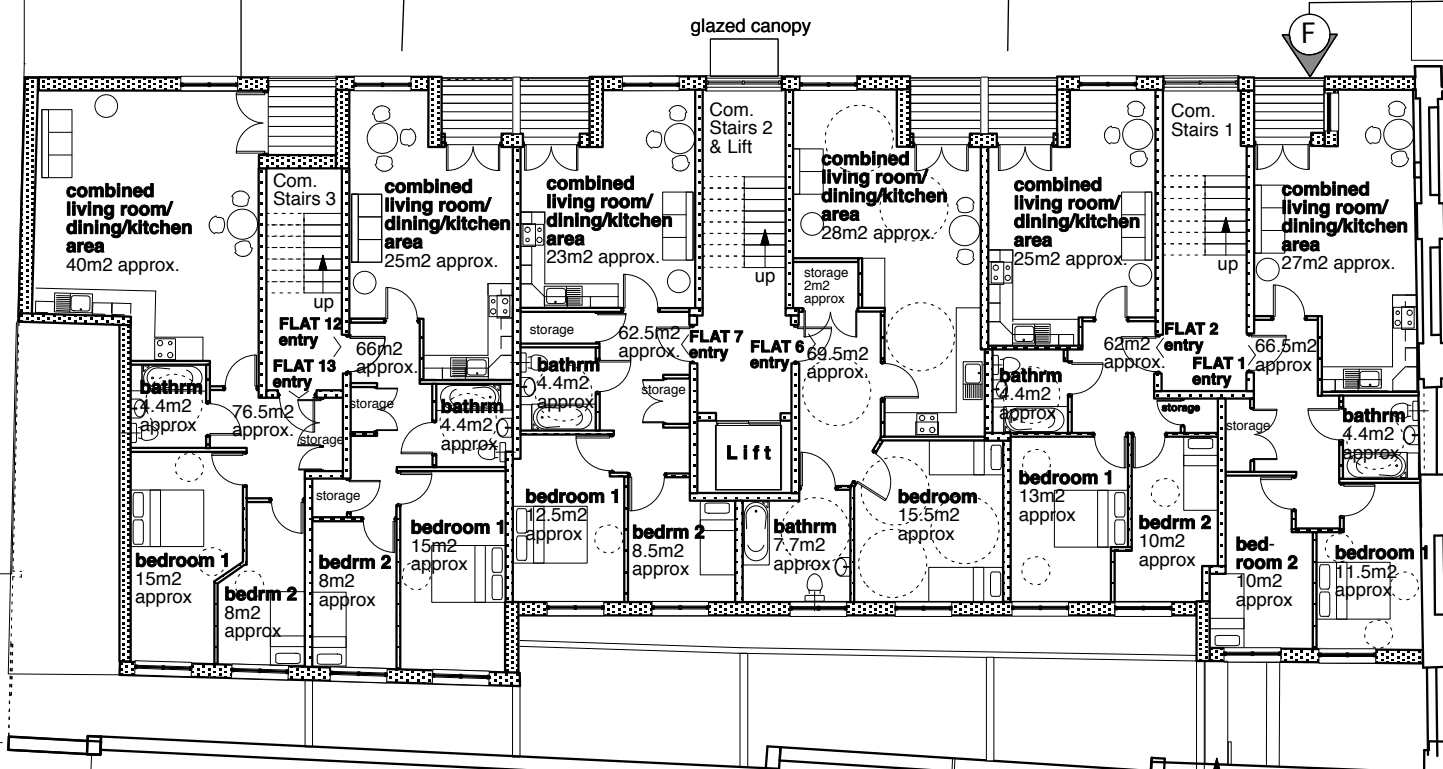

**GLA Architecture and Design**

Suite T, 25 Horsell Road, Highbury, London N5 1XL  
 T 020 7700 2916 F 020 7700 2933 E g@glaad.co.uk

- Revision:- **A5**: 04.07.12: rk : Plant Room's duct, rear wall, Flat no.s 1, 2, 6 & 7 amended.
- Revision:- **A4**: 26.06.12: rk : Flat 6 amended to a one-bedroom unit. Flats amended as per Lifetime Homes Standard. Plant room's duct grille & Key added.
- Revision:- **A3**: 05.04.12: ga : Flats' 1 & 2 square metres' amended. Section HH omitted.
- Revision:- **A2**: 21.02.12: ga : Flats' layouts, site context, stairs and lift lobby amended. Glazed canopy added.
- Revision:- **A1**: 11.11.11: ga : Flats' 1, 6, 7, 12 & 13 layouts, communal stairs 2 and lift amended.

Client  
**S. ASPRIS & SON LTD.**

Main Contractor

Project  
**PROPOSED RESIDENTIAL & COMMERCIAL UNITS TO 17 & 19 FERDINAND STREET, LONDON NW1 8EU**

Drawing Title  
**PROPOSED FIRST FLOOR PLAN**

Scale 1:200 @ A3	Date July 2010	Drawn By GA
Project No. 1002	Drawing No. 12	Rev. A5

DO NOT SCALE THIS DRAWING.  
 ALL DIMENSIONS TO BE CHECKED ON SITE © Copyright

**DRAWING STATUS**

- A** SCHEME - Outline/Scheme drawings for proposals, budgets, etc.
- B** DESIGN DEVELOPMENT - Evolving final design drawings for approvals, tenders, billing etc.
- C** CONSTRUCTION - Fully developed drawings issued under instruction for construction.

ONLY STATUS **C** DRAWINGS TO BE USED FOR CONSTRUCTION PURPOSES

B

B

66a

D

C

67-70

66

65

63

Chalk Farm Road