




Proposed Front Elevation Facing North

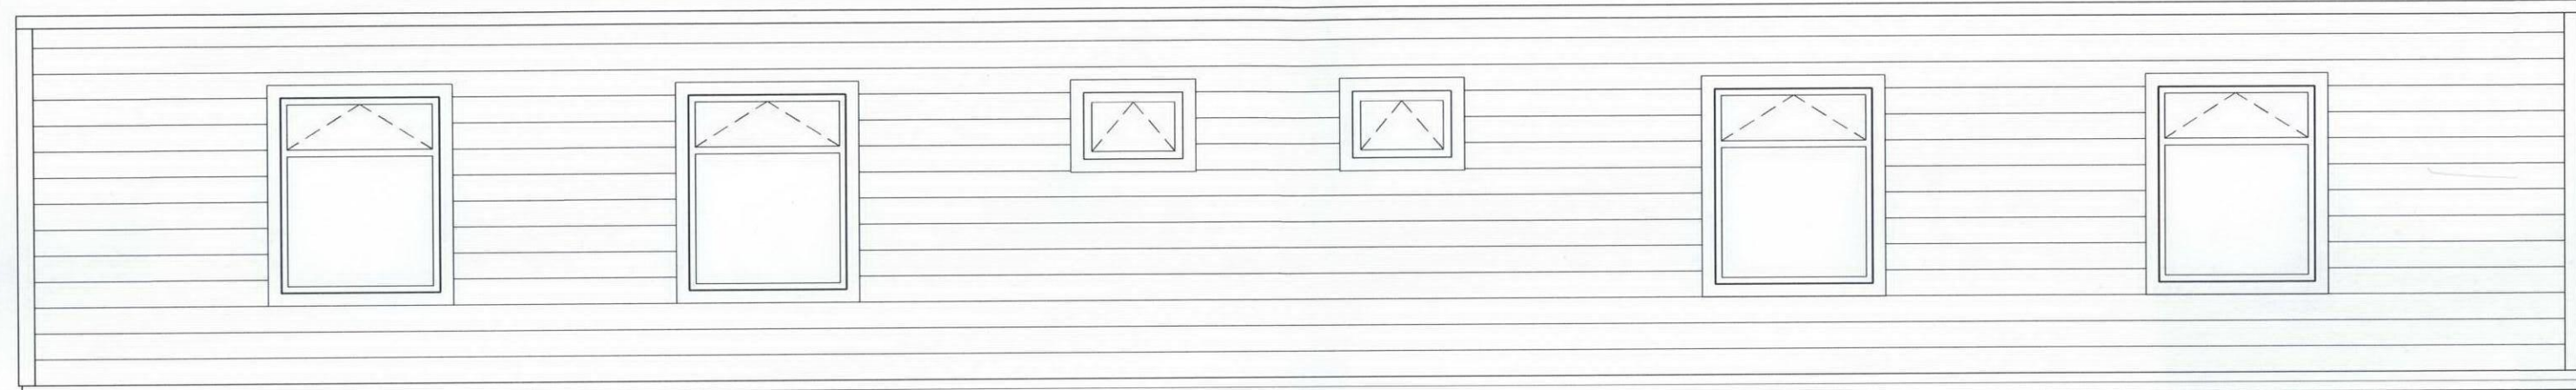


Proposed Rear Elevation Facing South

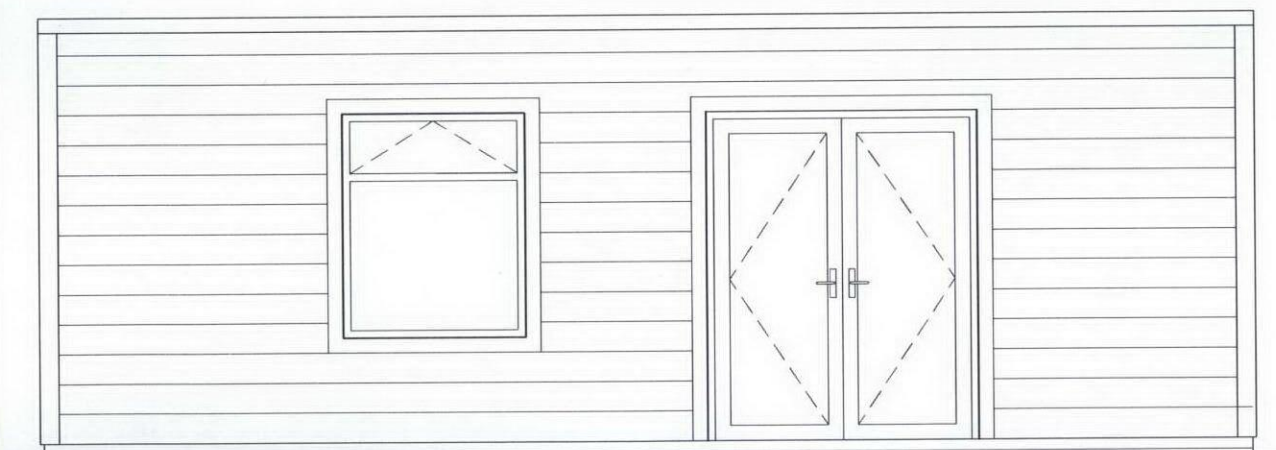

Proposed End Elevation Facing East

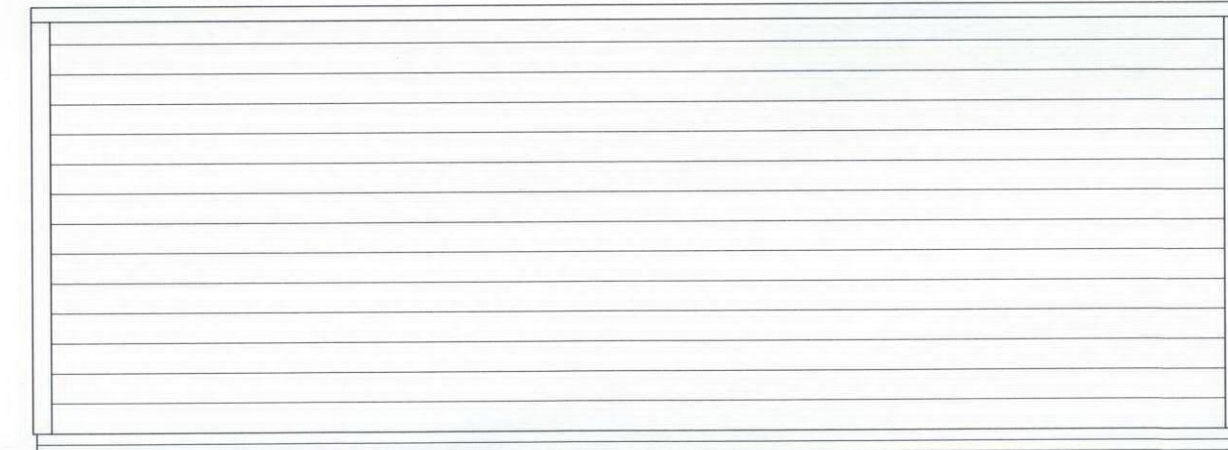

Proposed End Elevation Facing West

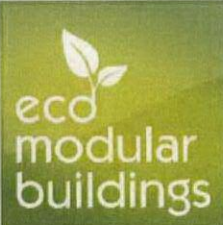 31 Copenhagen Road, Hull, East Yorkshire, HU7 0XQ Telephone: 01482 241341 Mobile: 07506 733341 E-mail: simon@eco-modularbuildings.co.uk	Client	Holly Lodge Community Centre		Drawing Title	Proposed Elevations		Drawn	J.S.	Checked	Approved	
	Job Title	Proposed Family Centre at Holly Lodge Mansions Highgate London		Status	Planning		Drg No.	SK006		Rev.	A
	Date	May 2012	Scale	1:50@A3							
								A	07/06/12	General amendments	
							Date		Revisions		

All dimensions must be checked on site and not scaled from this drawing
 © copyright