

POW 11B - 47 PRINCE OF WALES ROAD, LONDON, NW5 3LJ

House remodelling for Mark Williams

EXISTING ROOF PLAN

Scale 1:50@A3

8th September 2008

5th July 2012

10th July 2012

Mark Prizeman AADipl RIBA, chartered architect




13 Stockwell Park Road, London SW9 0AP

TEL: 020 7735 2315

MOB: 07990 525 869

E-MAIL: markprizeman@hotmail.com

markprizeman@btinternet.com

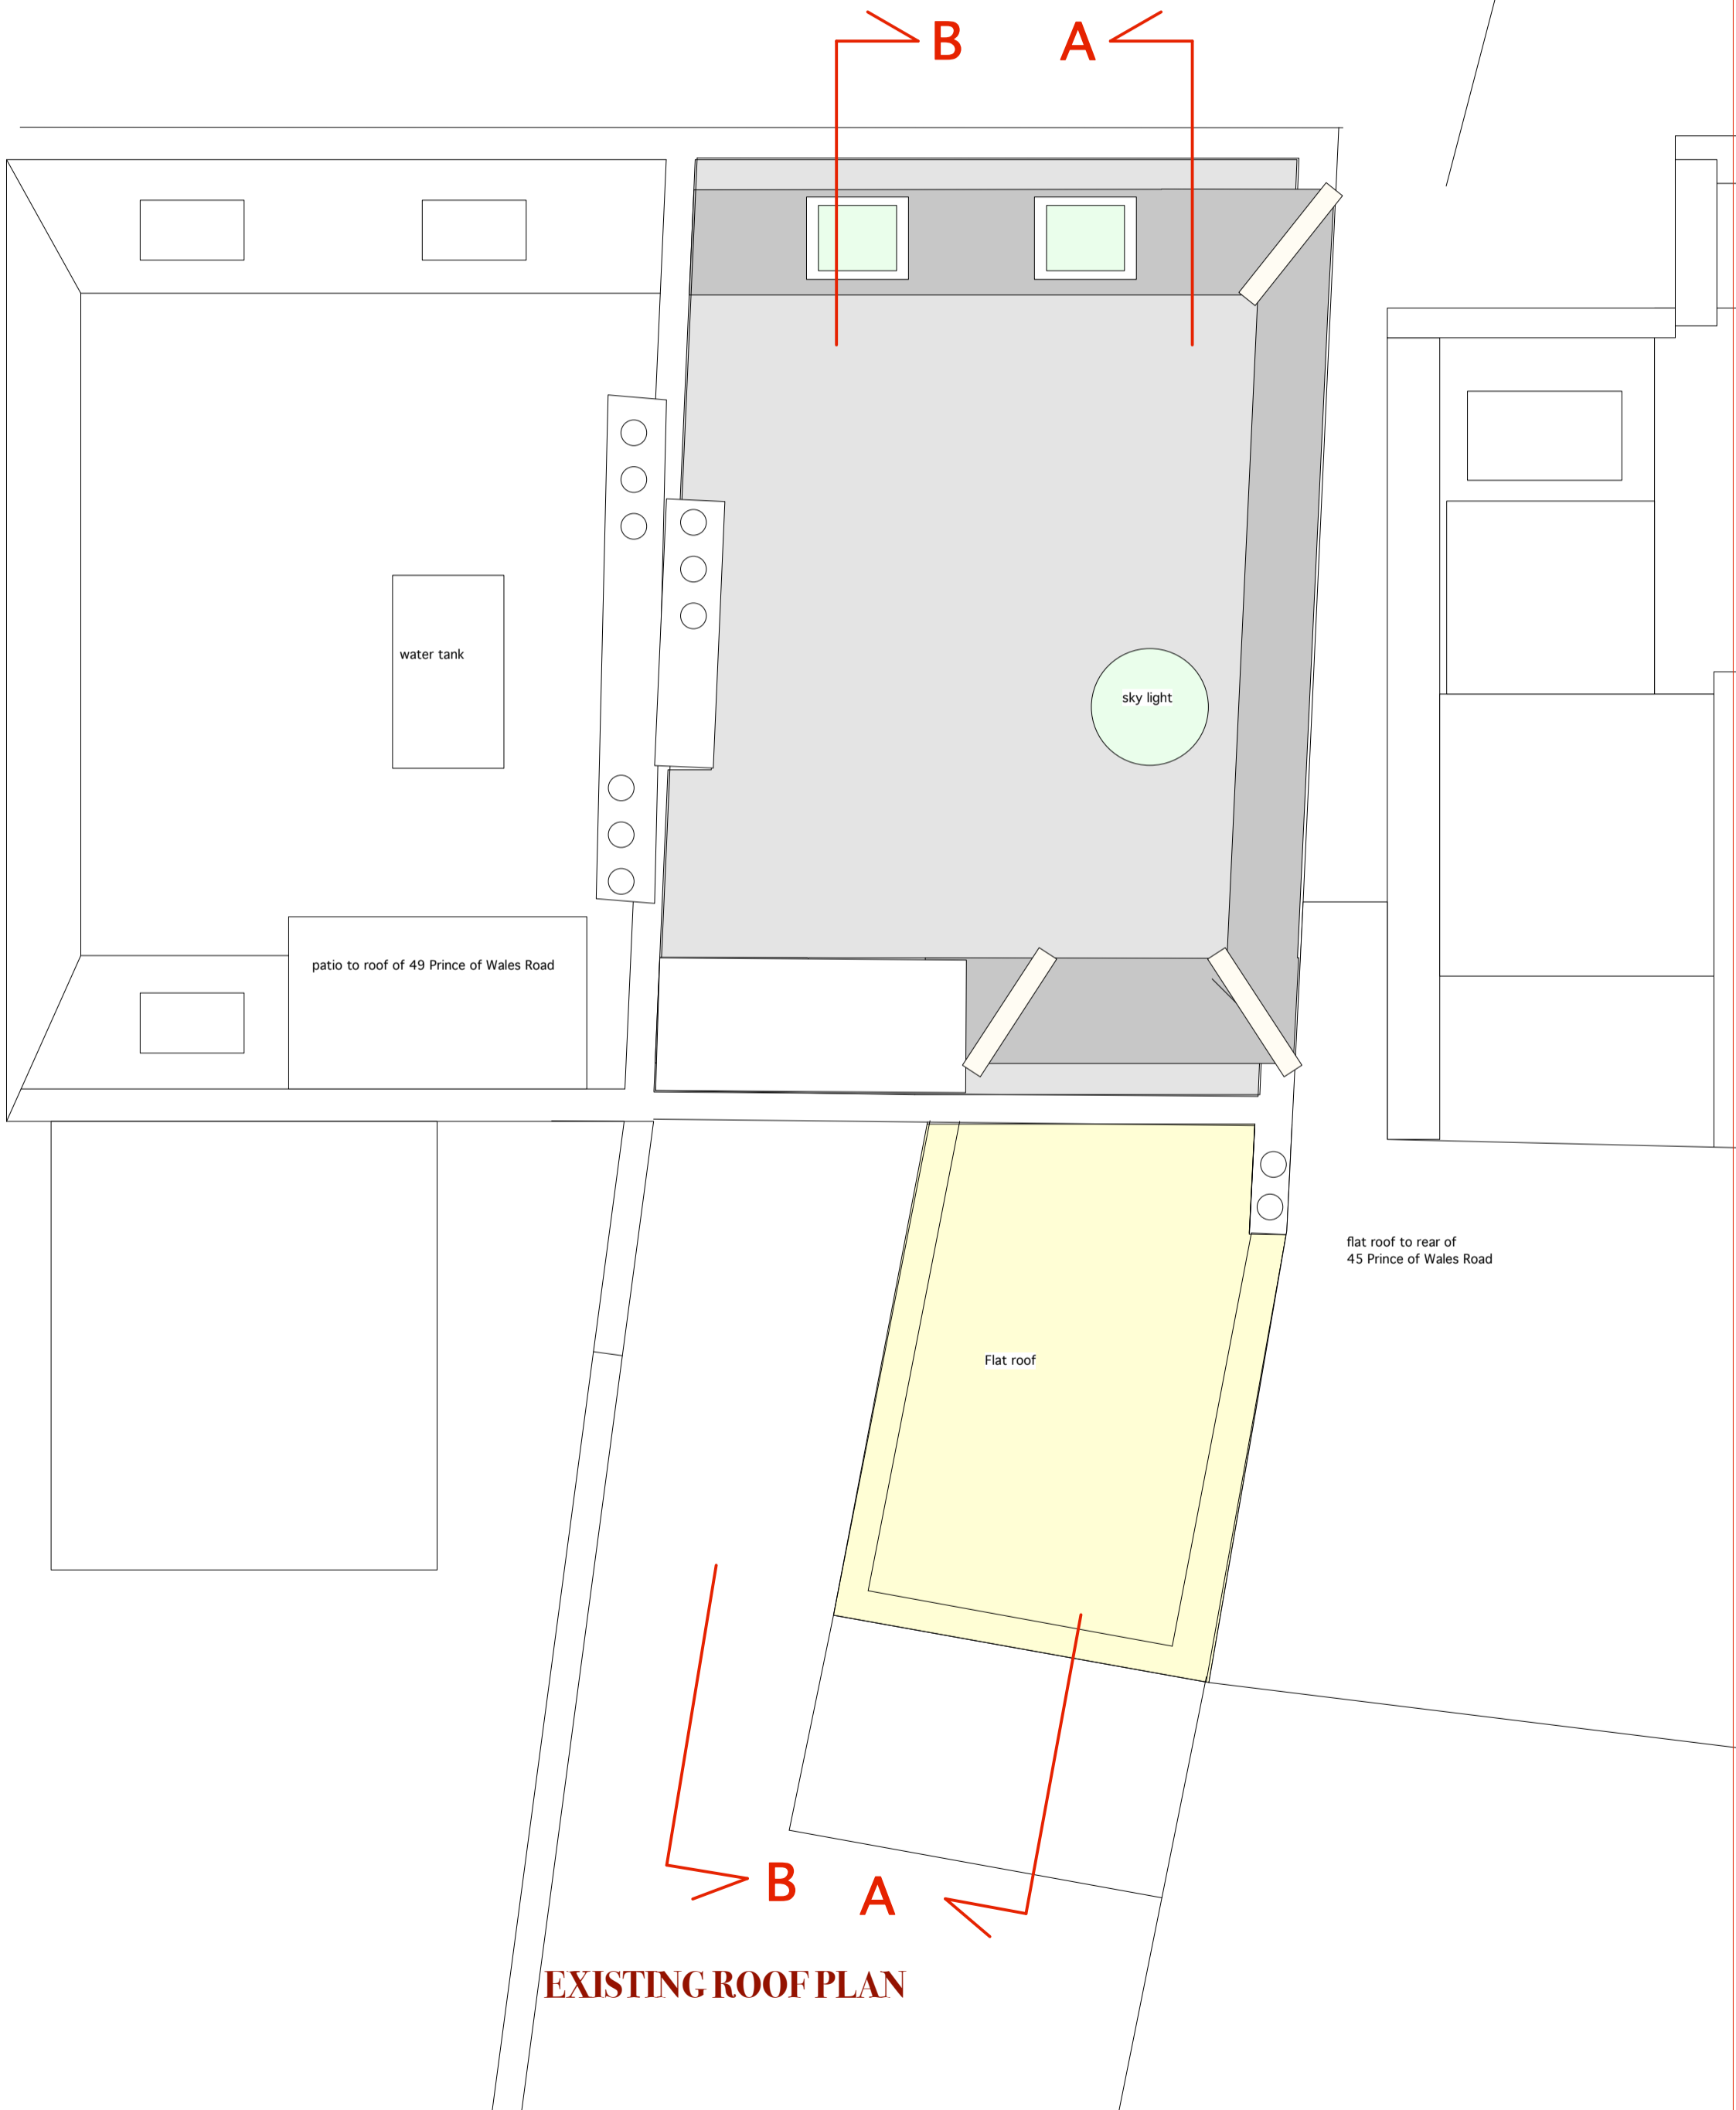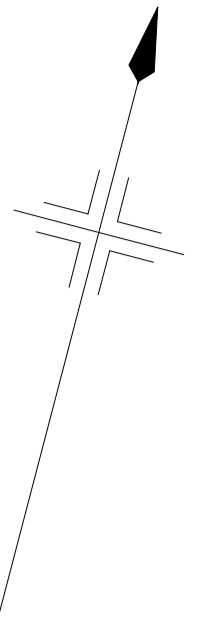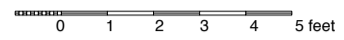

EXISTING ROOF PLAN