




Existing First Floor Plan

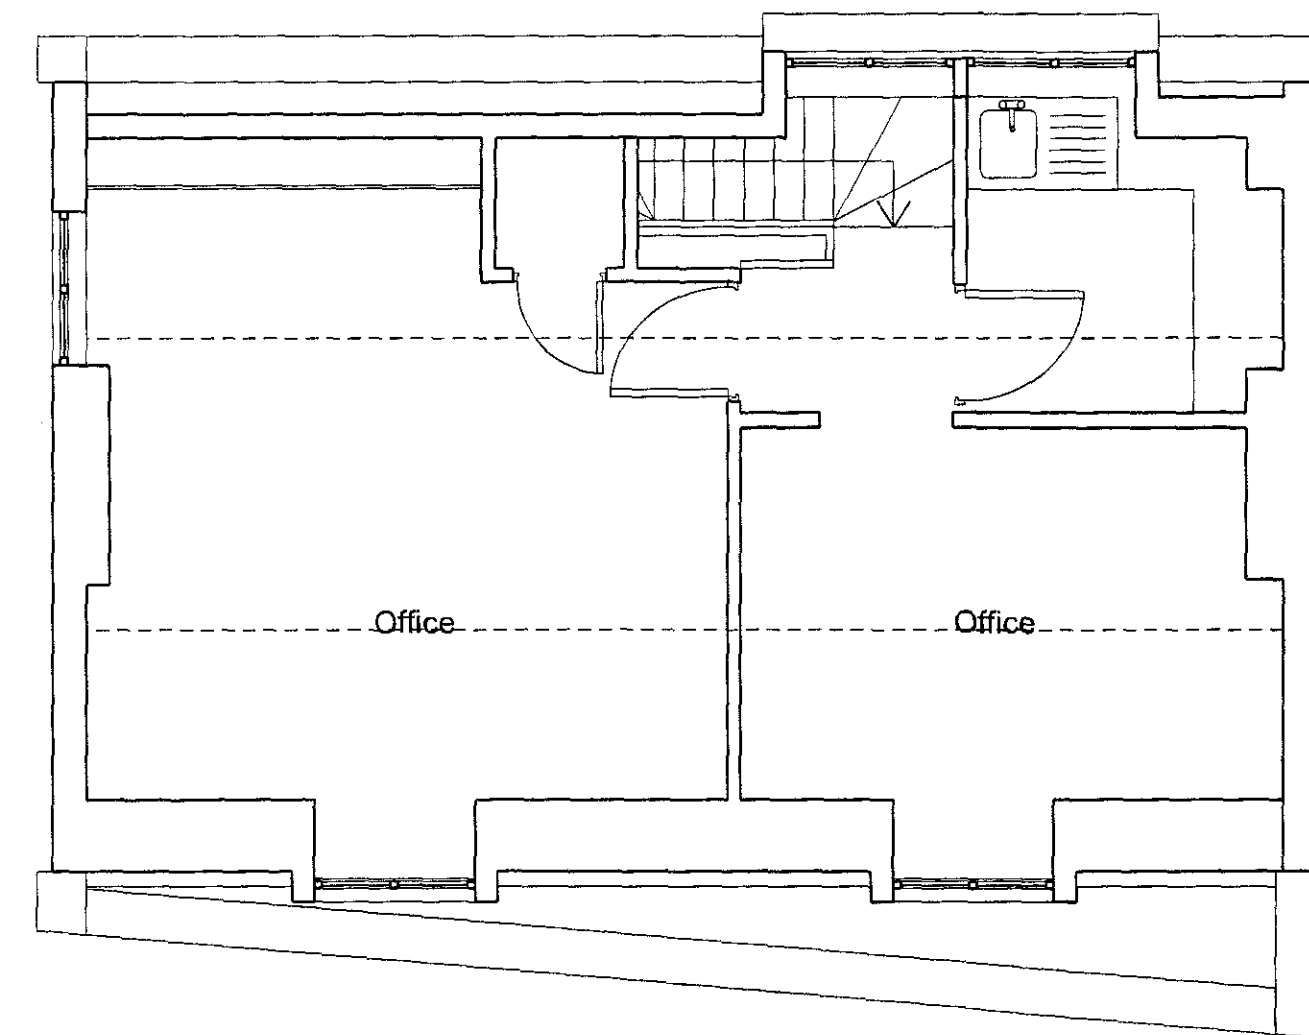


Existing Second Floor Plan

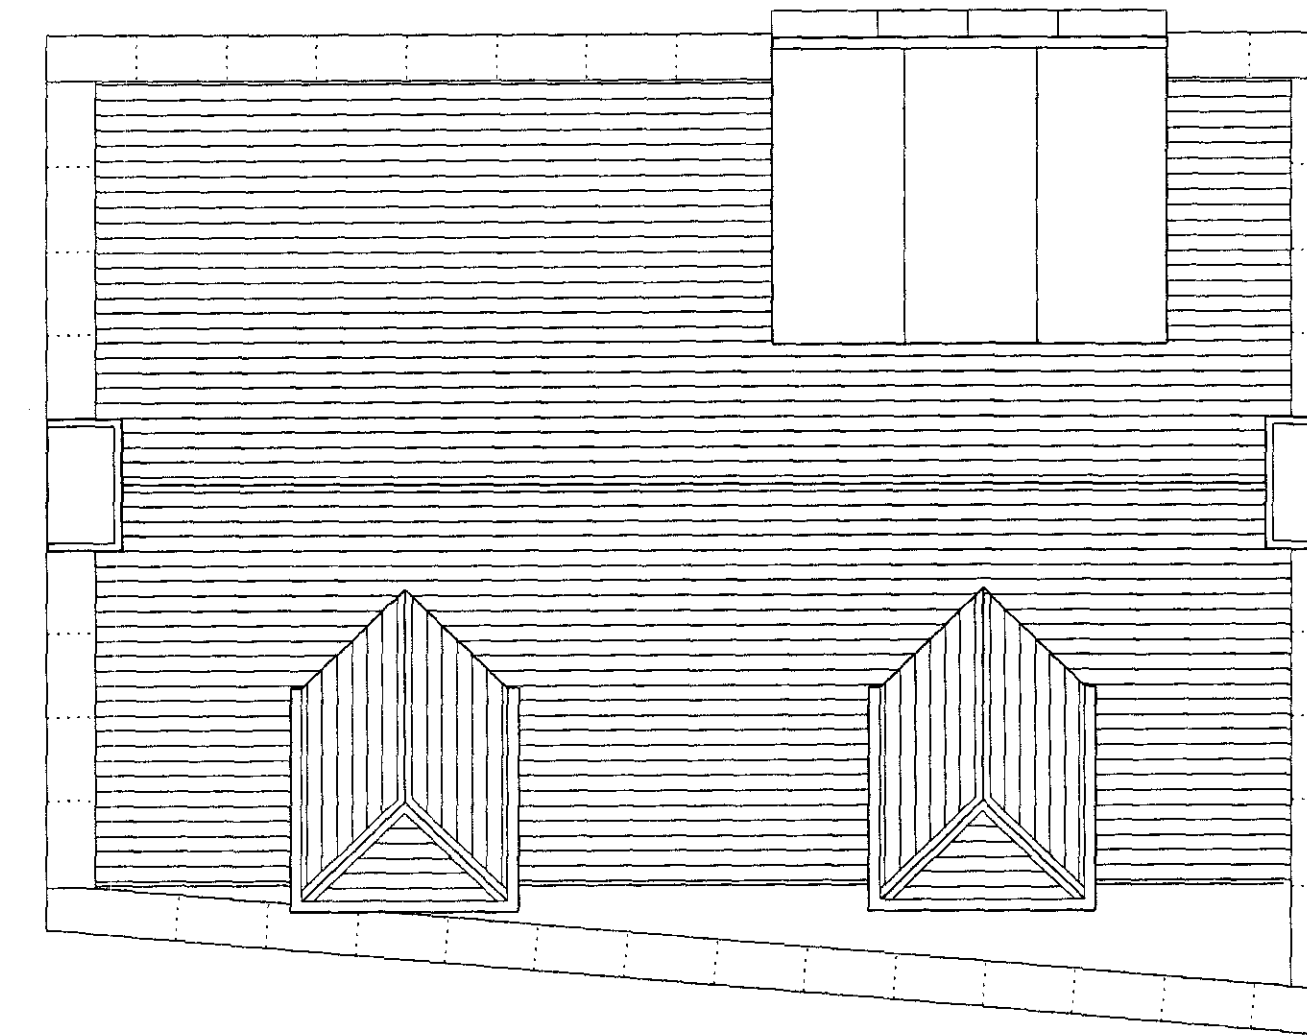


Existing Roof Plan

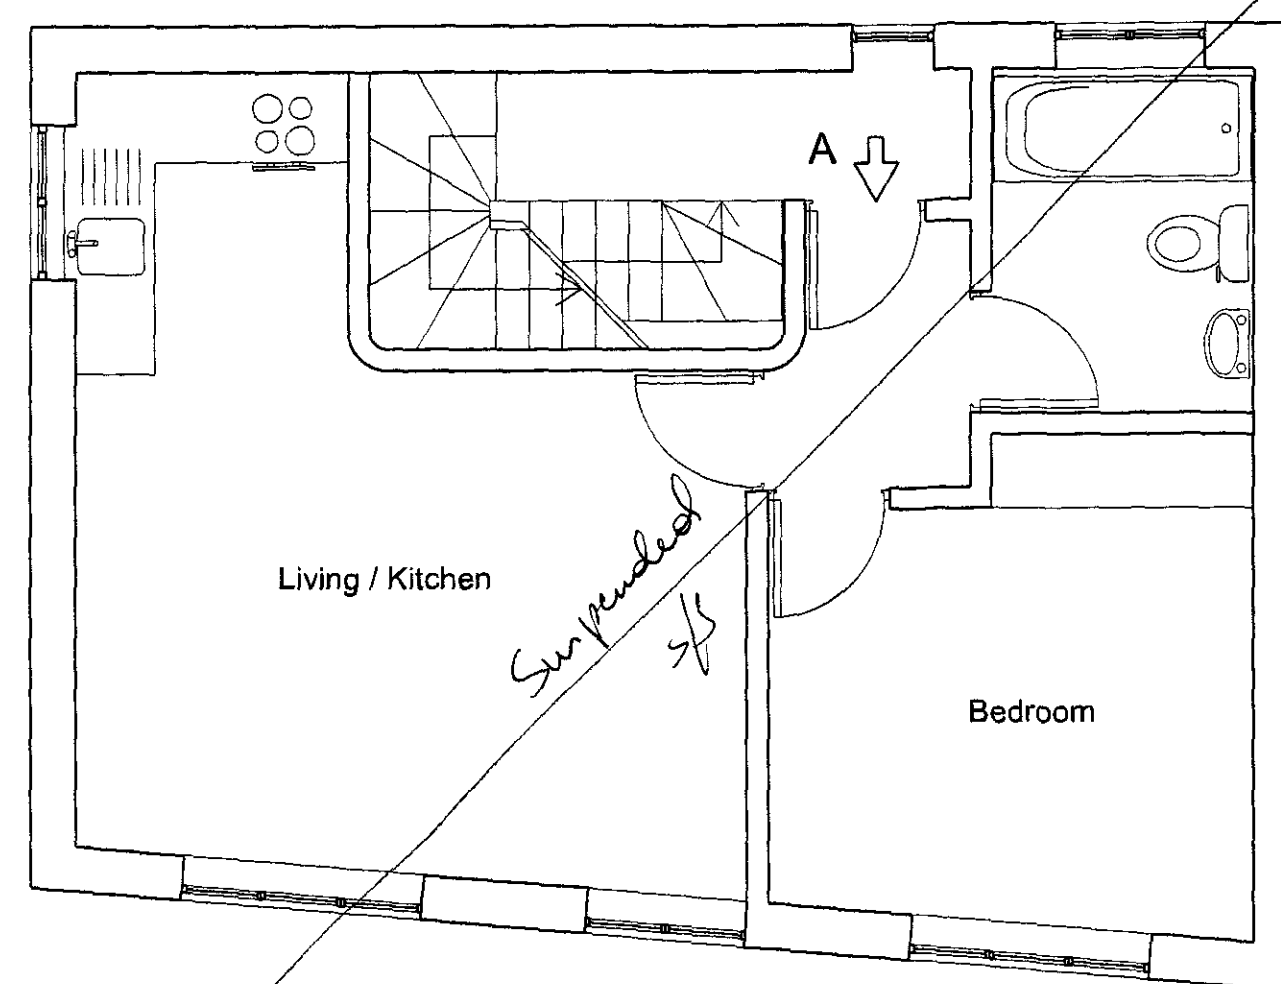


Proposed First Floor Plan
Flat A Gross Internal Area 35.8m²
Internal layout amended

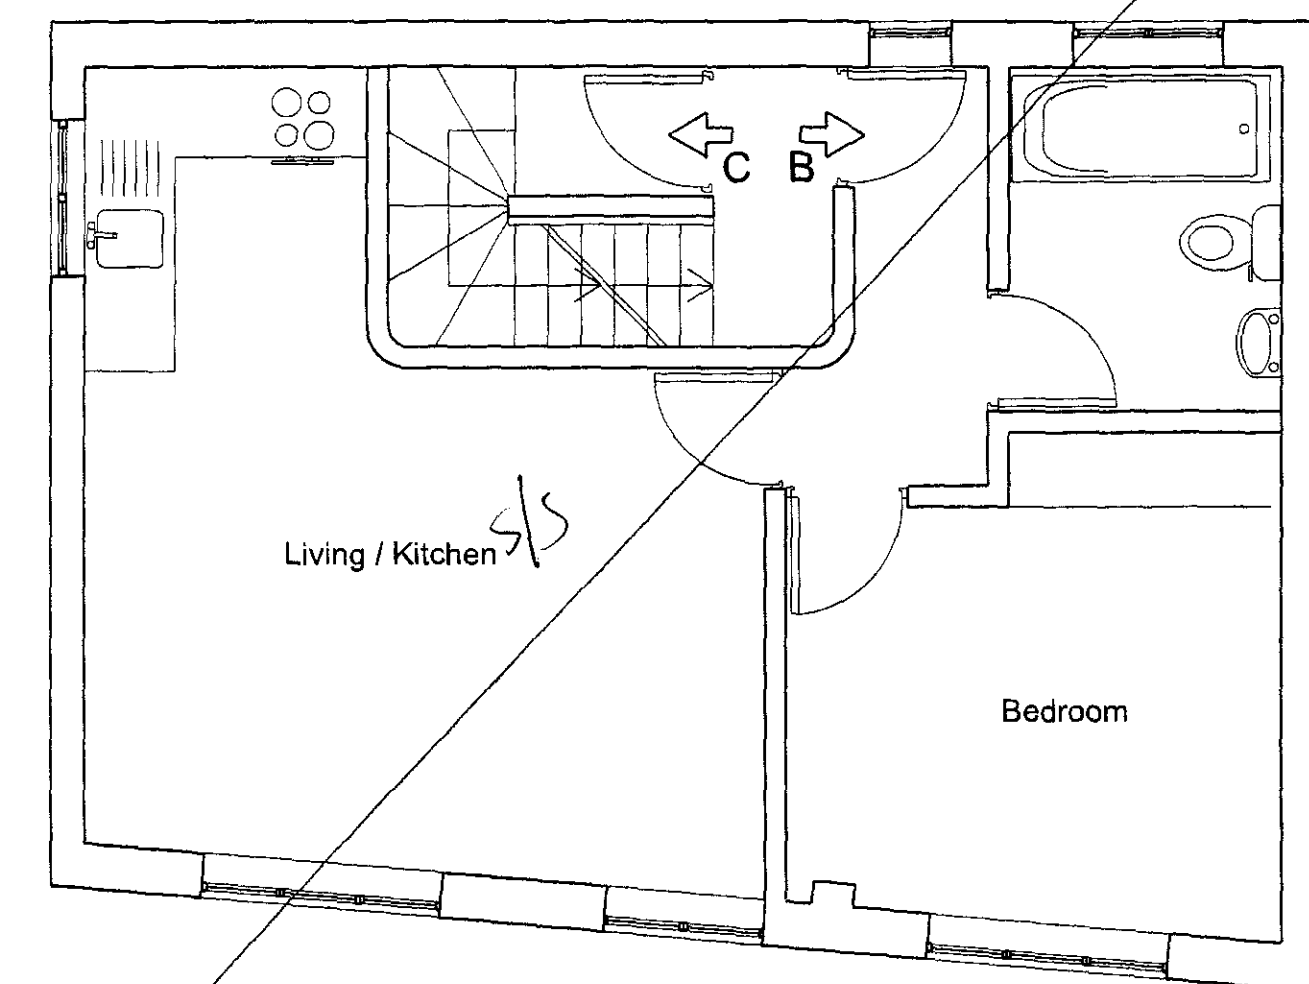



Proposed Second Floor Plan
Flat B Gross Internal Area 37.4m²
Internal layout amended

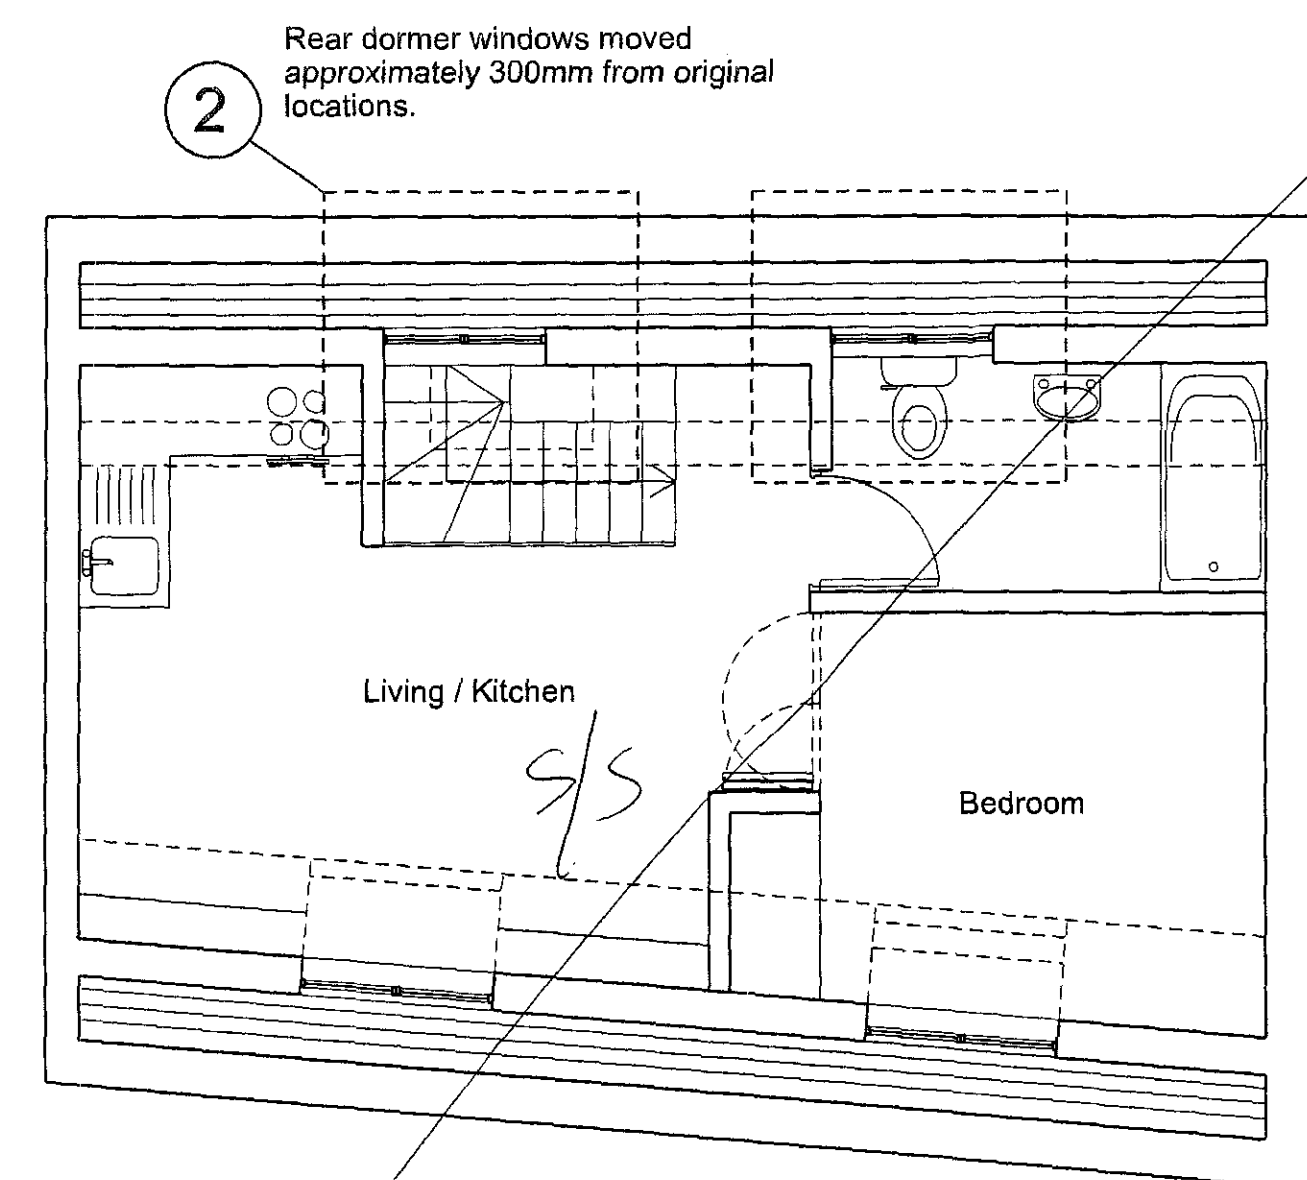

Proposed Third Floor Plan
Flat C Gross Internal Area 32.8m²
Internal layout amended

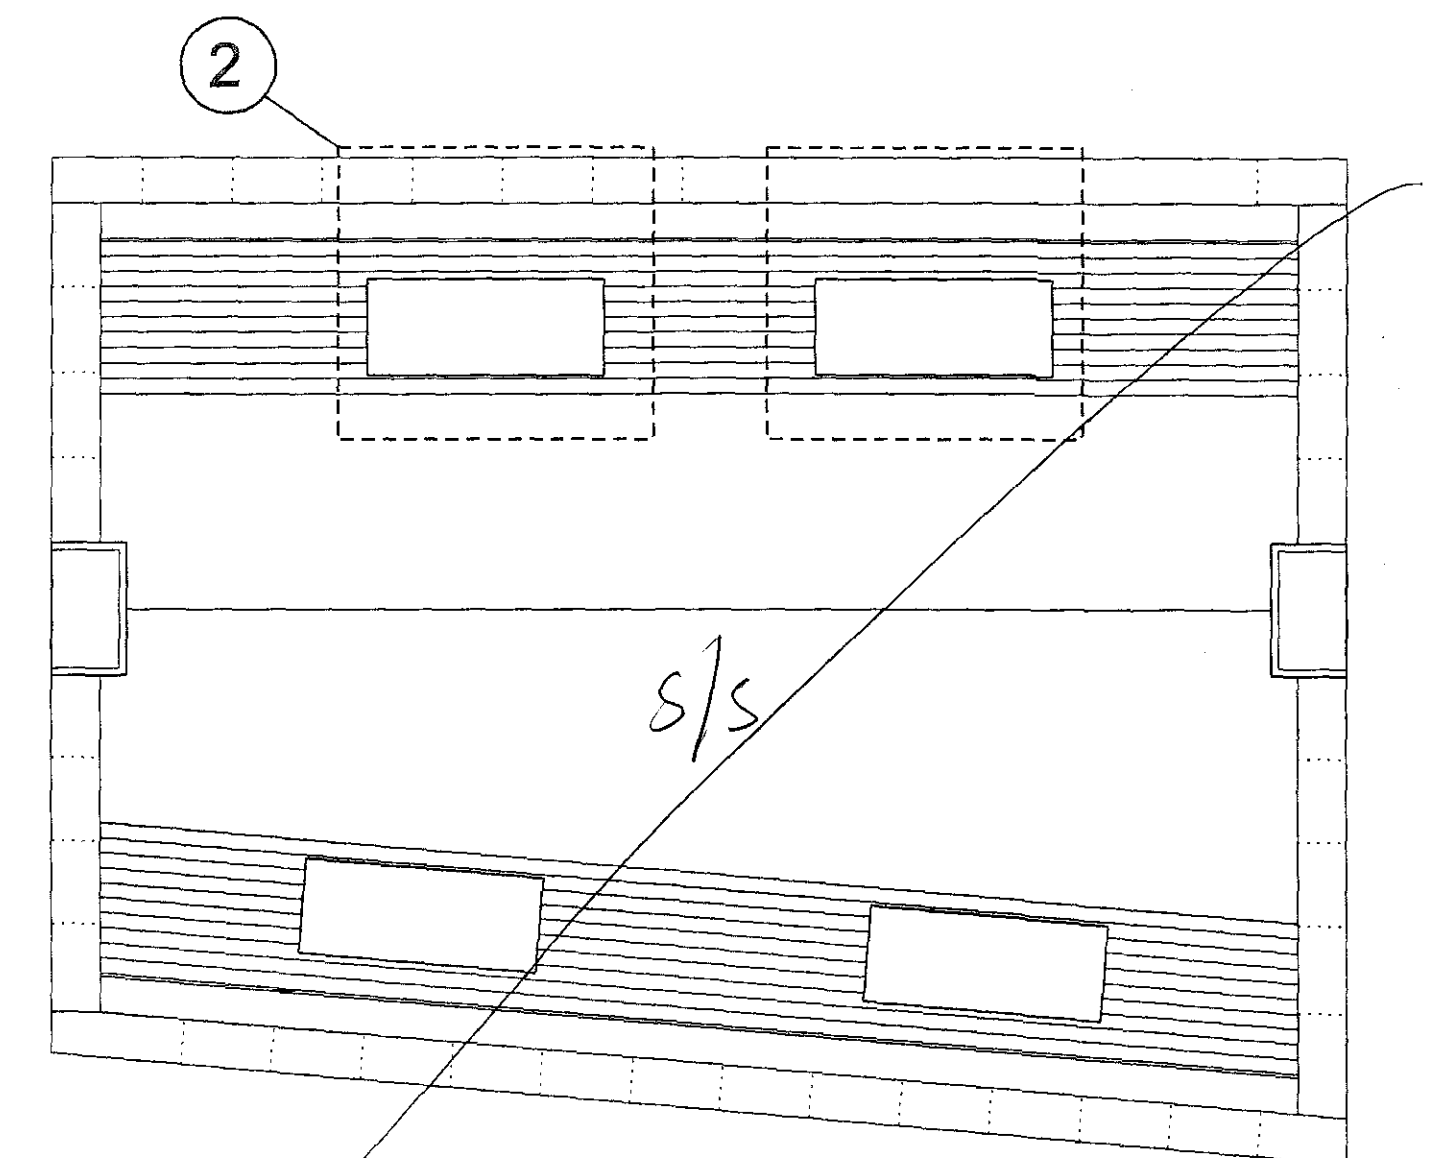

Proposed Roof Plan

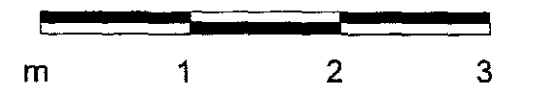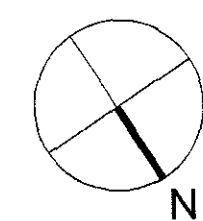

<div>ungar</div> <div>architects</div>			10 - 12 Perrins Court London, NW3 1QS UK			Project: 1 The Village, North End Way, NW3 7HA		
			Tel: +44 (0) 207 431 7547			Subject: Existing & Proposed Plans		
						Scale: 1:50		
						Date: 08.09.2009		
						Original Size: A1		
Unless indicated below, this drawing is for information only.								
Issue / Revision			Date		Rev.		Drawing No. 078_PLA_02	
Minor planning amendments			27.10.2009		-			