

© This drawing is copyright.


Do not scale from this drawing.  
AKDP to be informed of any discrepancies.  
Contractor to check all dimensions on site.




Note: For detailed information please see additional notes attached.




Location Plan @ 1:1250.

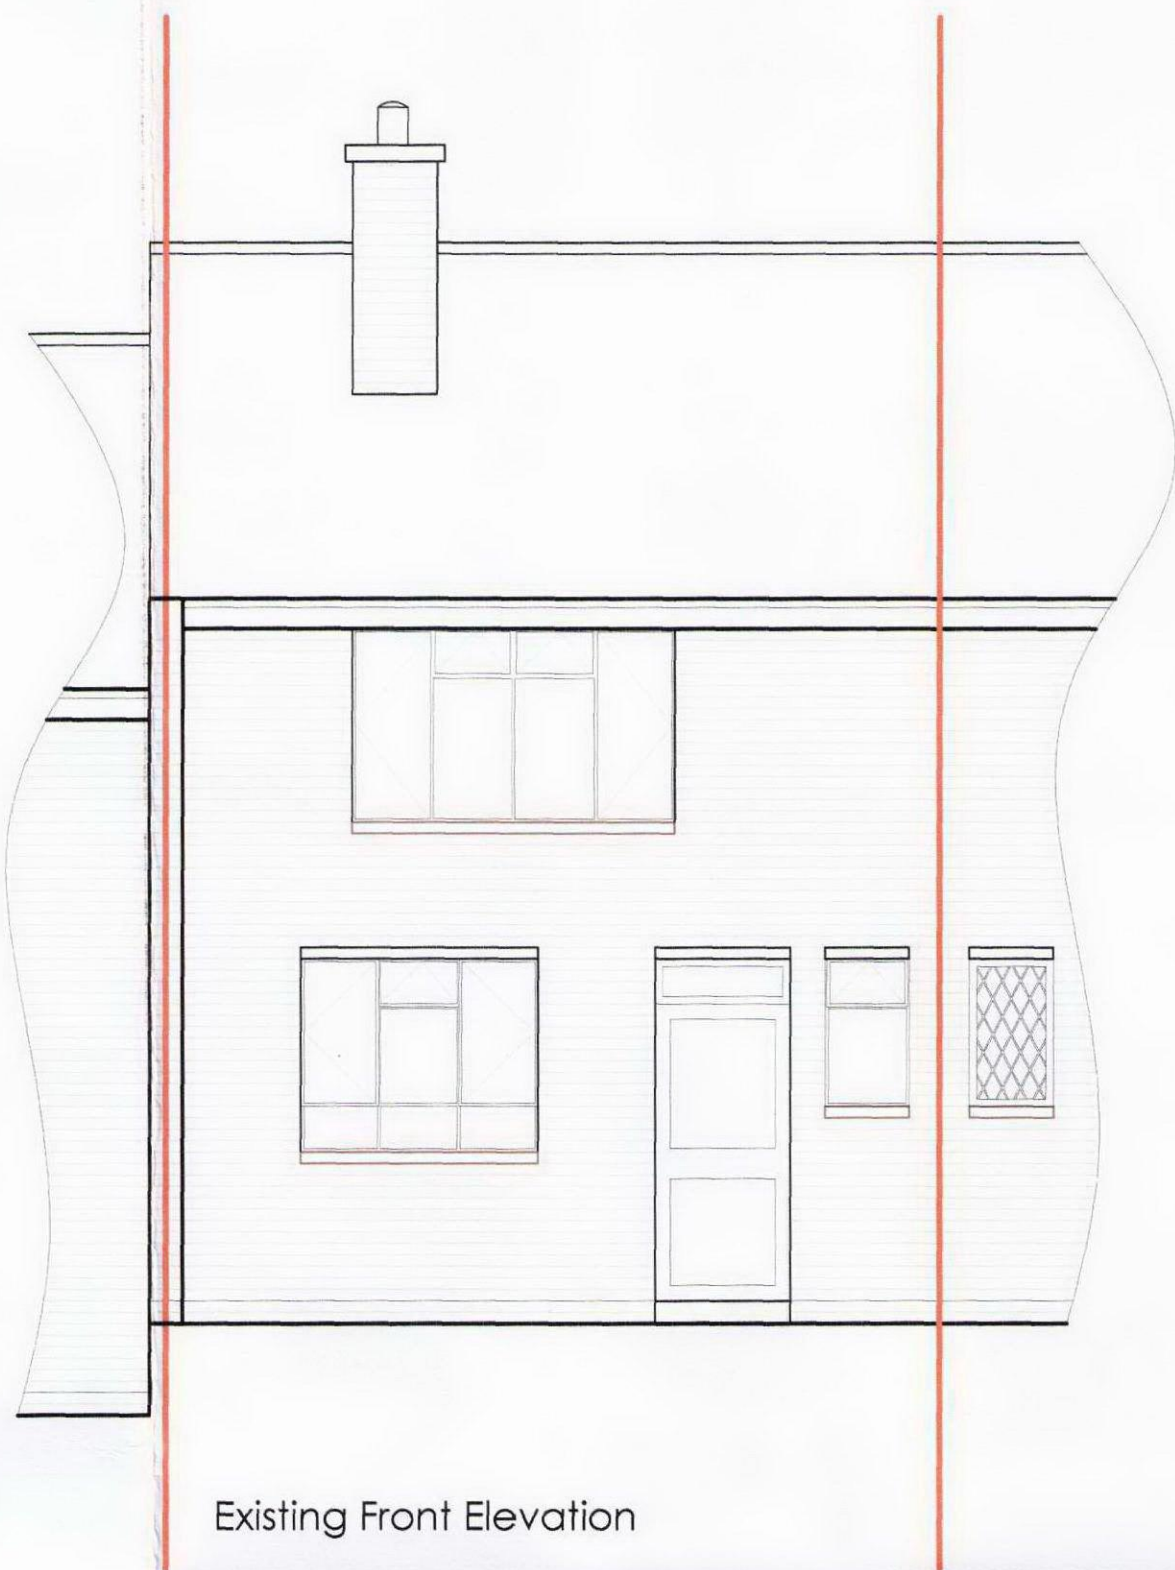


Existing Front Elevation

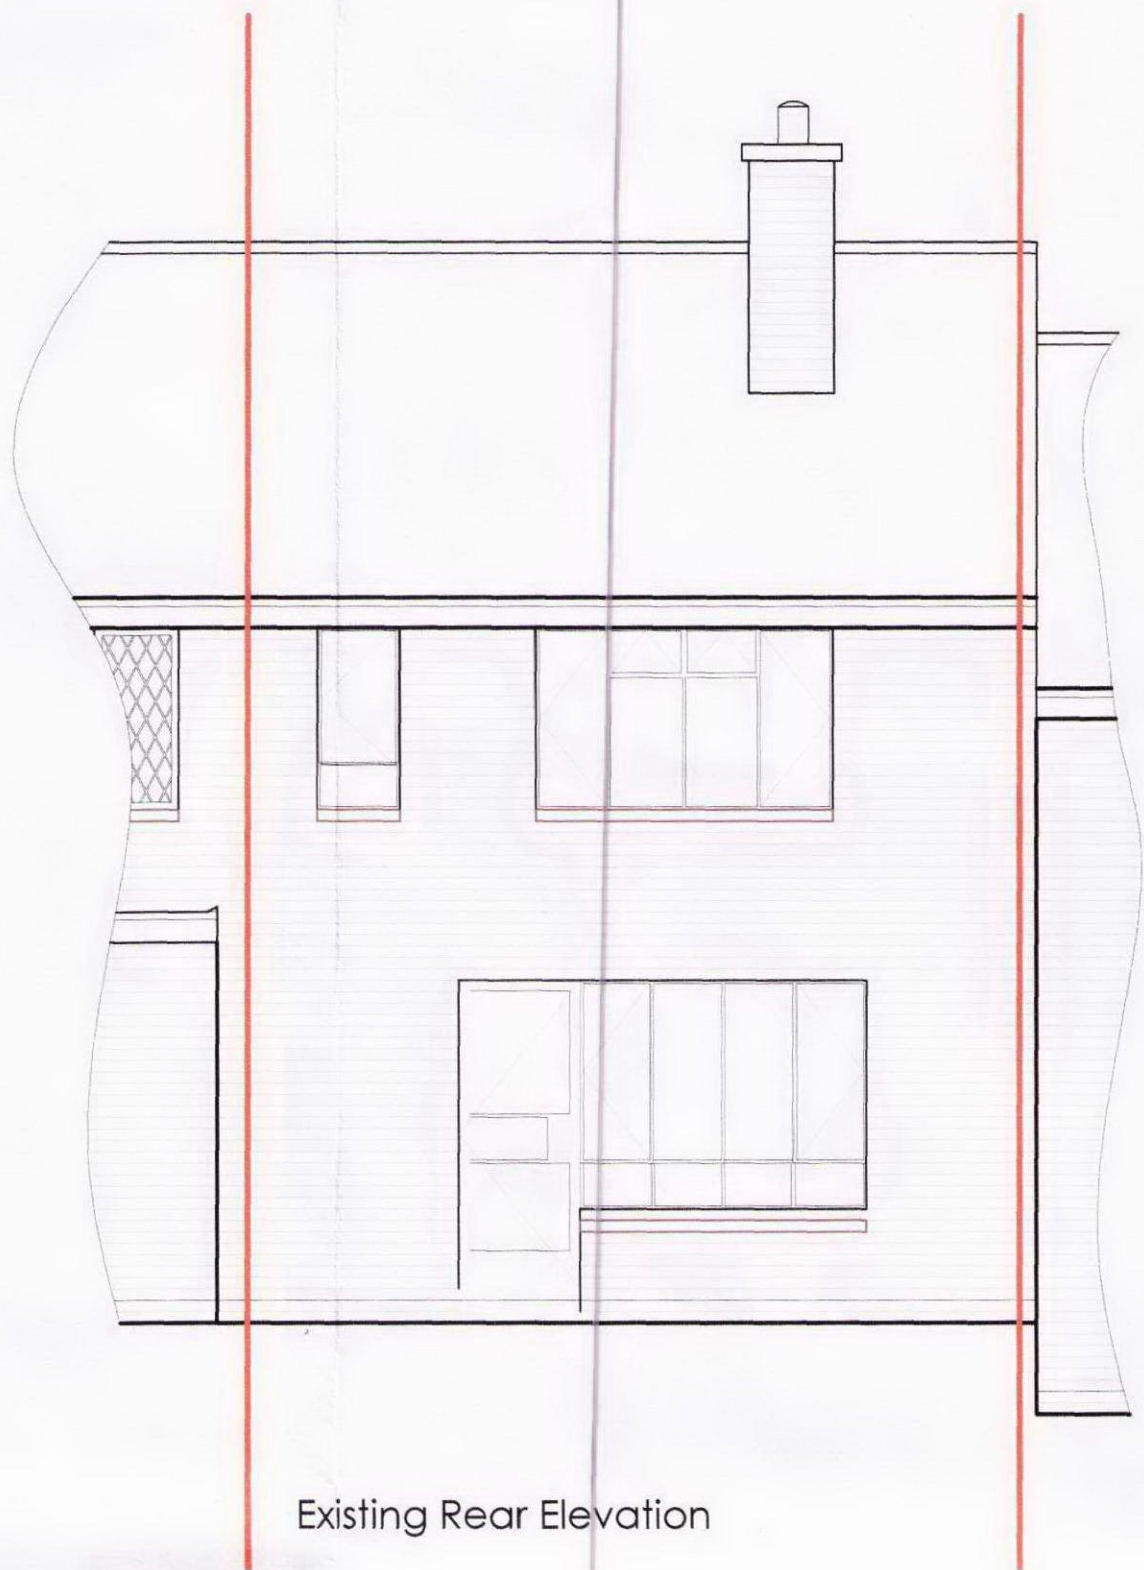

Existing Rear Elevation

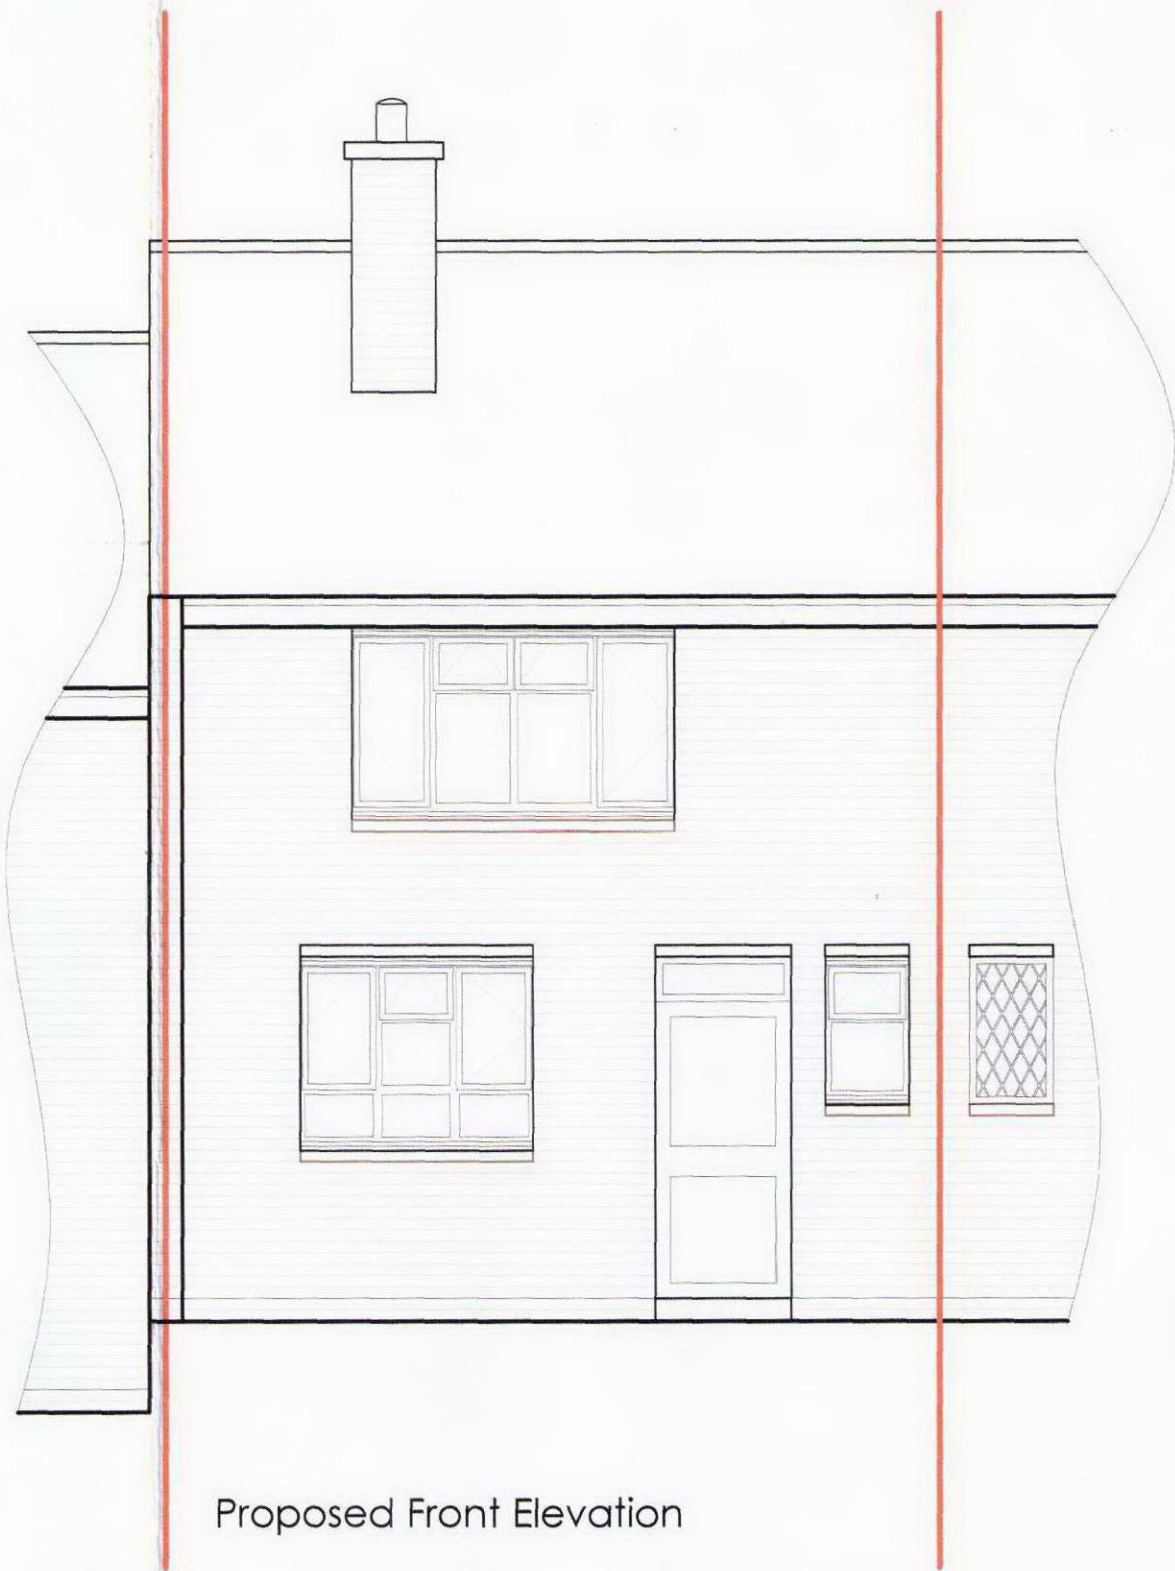

Proposed Front Elevation

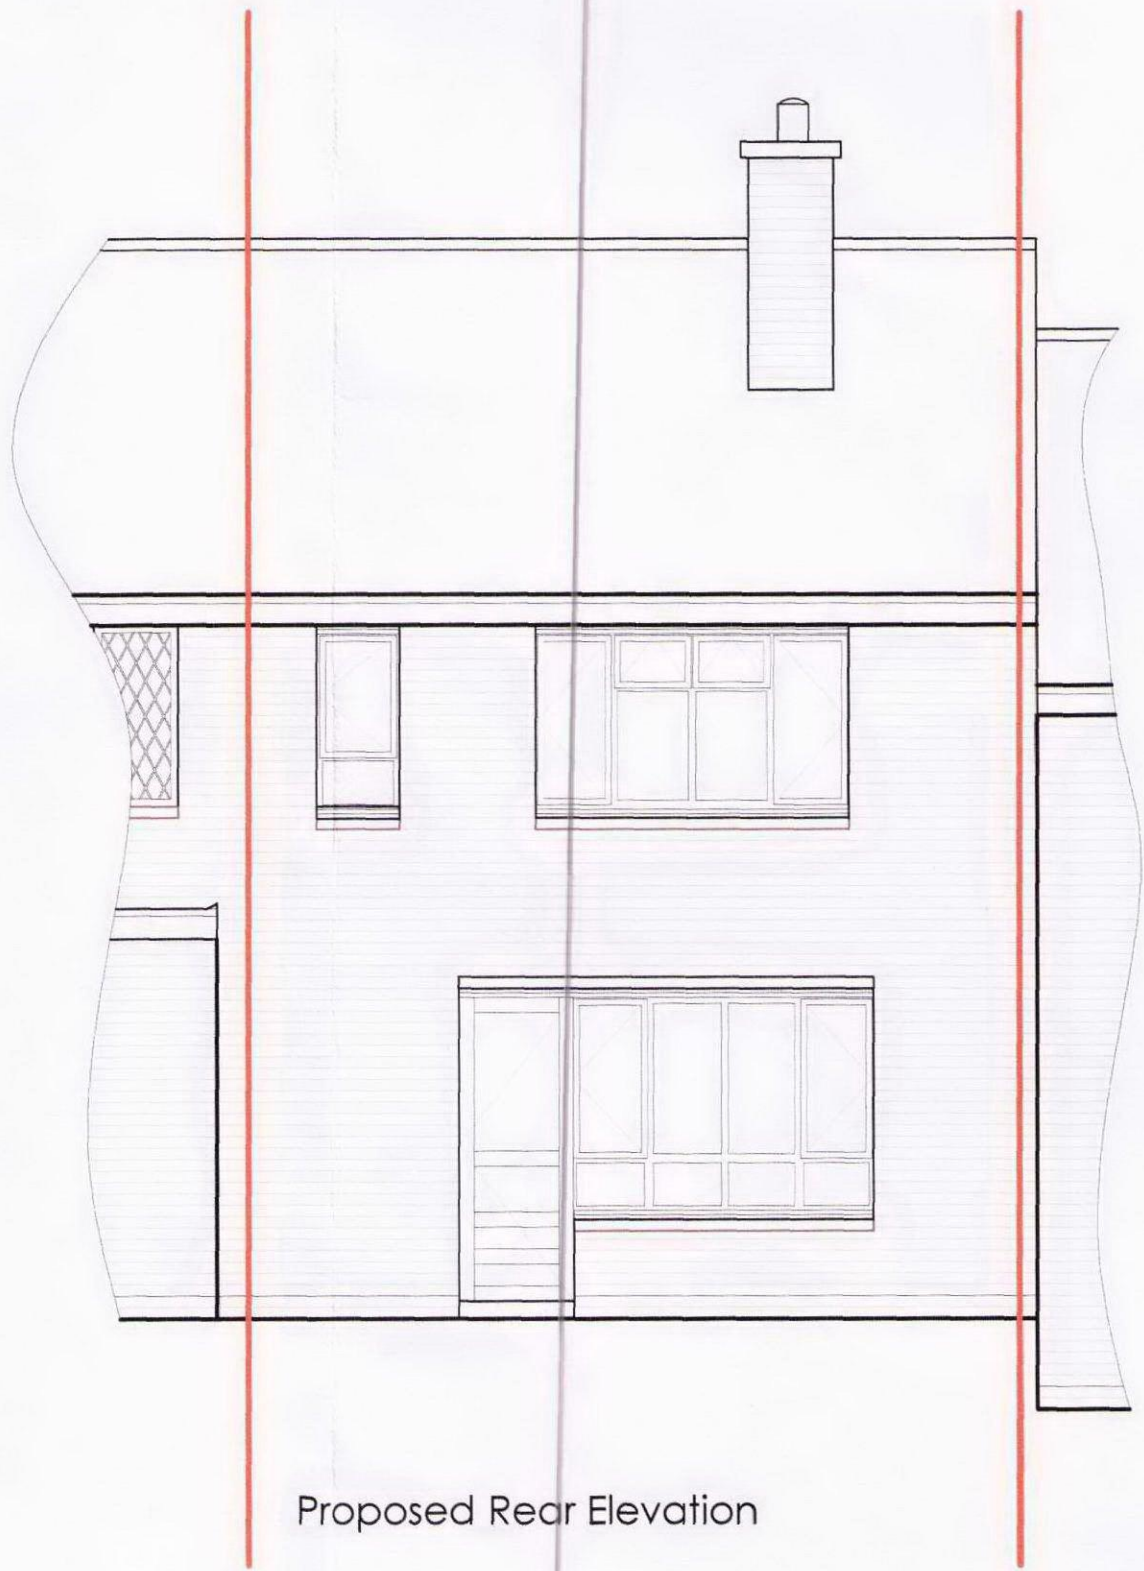

Proposed Rear Elevation

RECEIVED  
25 JUN 2012

REV	DATE	DESCRIPTION	BY	APP'D
-----	------	-------------	----	-------

CLIENT	<b>Apollo London Limited</b> Conquest House, Church Street, Waltham Abbey, Essex EN8 1DX. Tel: 01992 650333 Fax: 01992 650999
--------	---

PROJECT	19 KEMPLAY ROAD CAMDEN LONDON NW3 1TA
---------	--

DRAWING TITLE	DRAWING SHOWING EXISTING AND PROPOSED ELEVATION SHOWING PROPOSED AND EXISTING WINDOWS.
---------------	--

DATE	MARCH 2012	DWG. No.	3234/01	REV.	
SCALE	1:50 (A1)				
DRAWN BY:	TAL	DATED	00		
CHECKED BY:	00	DATED	00		
APPROVAL BY:	00	DATED	00		

<b>AK DESIGN PARTNERSHIP LLP</b> CHARTERED BUILDING CONSULTANCY BUILDING SURVEYORS BUILDING DESIGNERS PROJECT MANAGERS	 111-113 VICTORIA ROAD ROMFORD ESSEX RM1 2LX TEL: 01708 751772 FAX: 01708 764056 E-MAIL: office@akdesign.co.uk WEB SITE: www.akdesign.co.uk
--	--