



PROPOSED FRONT ELEVATION

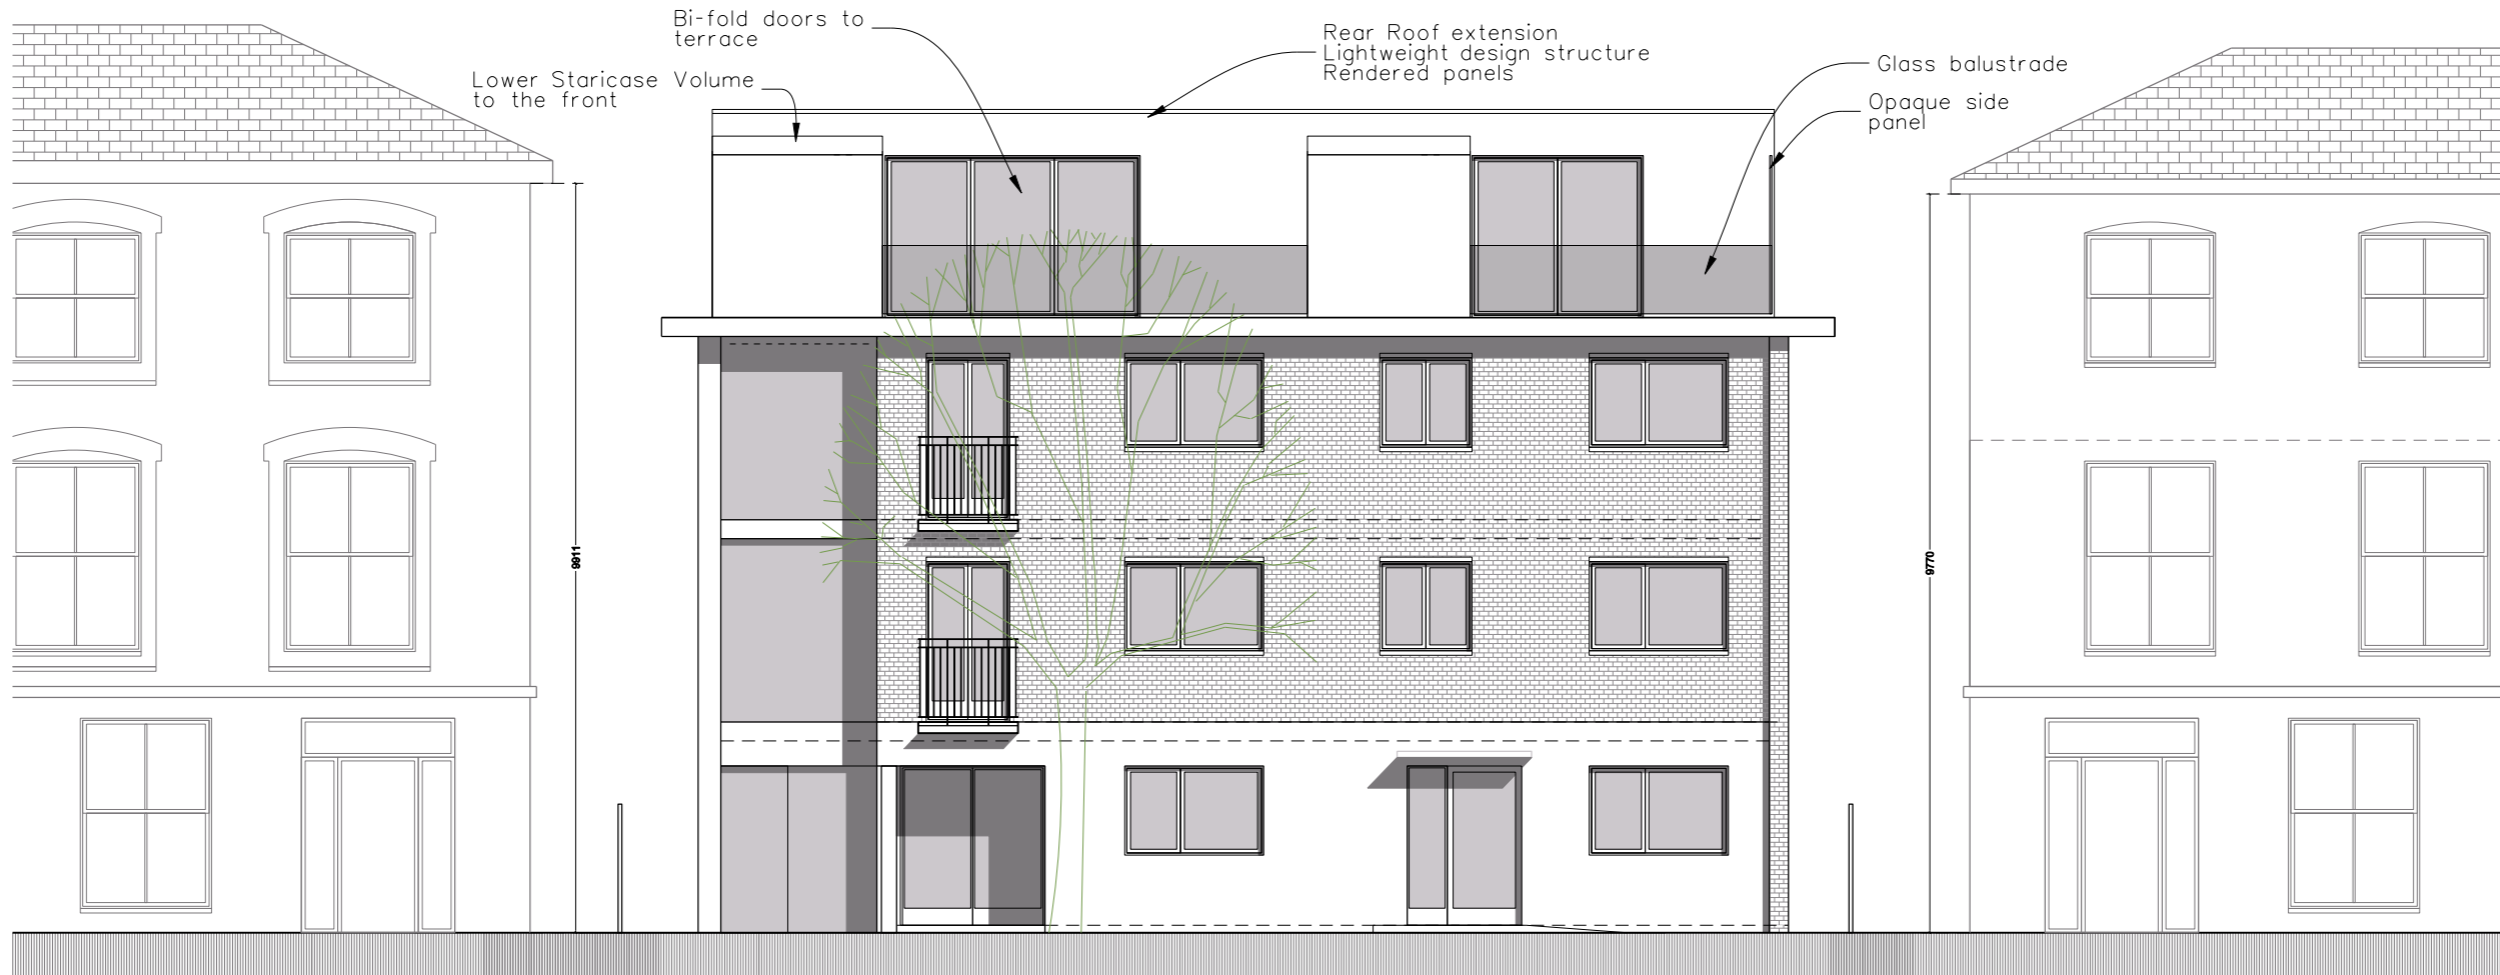

PROPOSED REAR ELEVATION

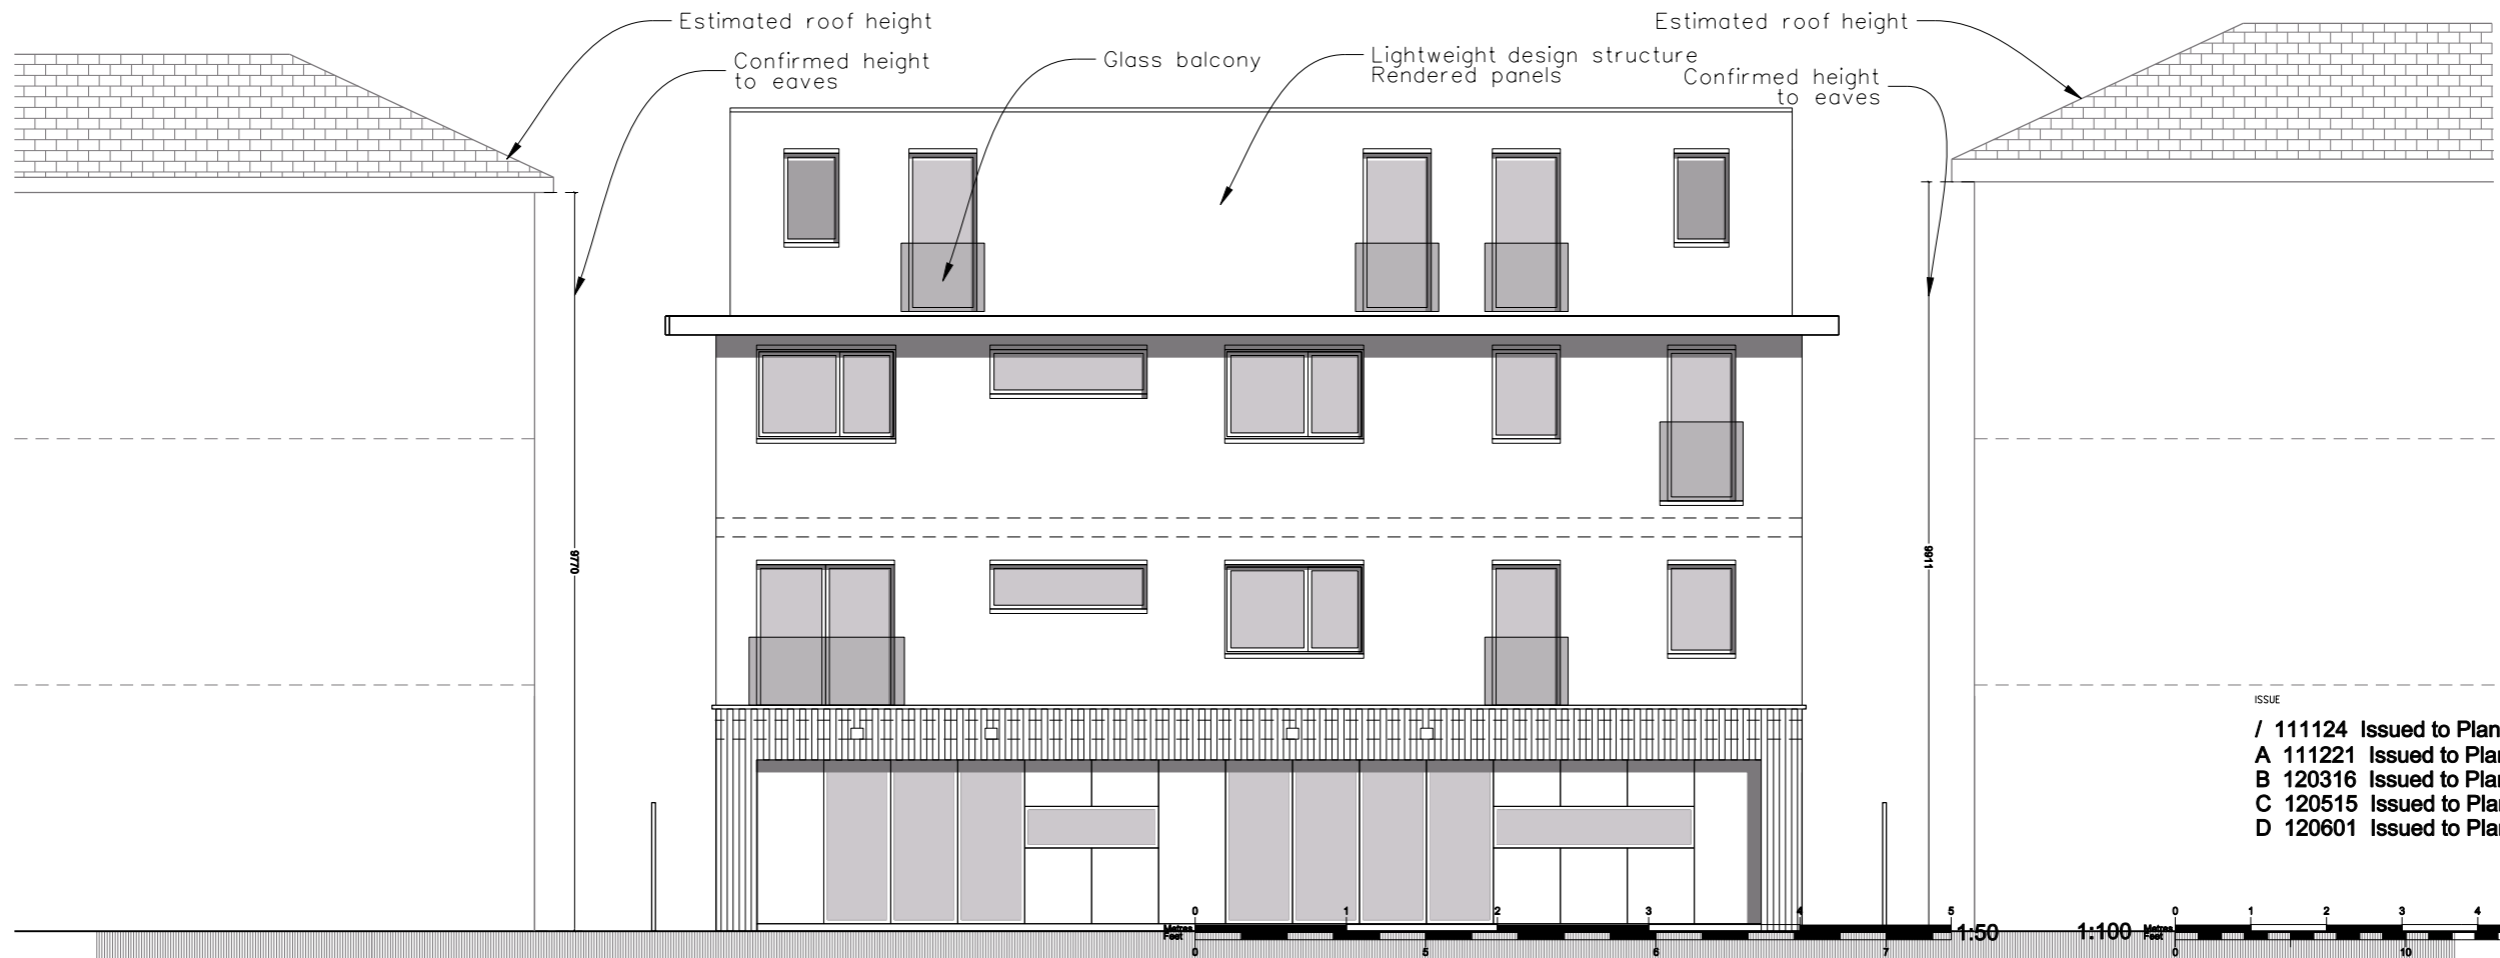

- ISSUE
- / 111124 Issued to Planning for consultation
 - A 111221 Issued to Planning for consultation
 - B 120316 Issued to Planning
 - C 120515 Issued to Planning
 - D 120601 Issued to Planning

Notes:
The General contractor is responsible for the verification of all dimensions on site & shall inform the contract administrator of any discrepancies.
Do not scale from this drawing. Use figured dimension only. Existing foundations, lintels and wall to be exposed if required by Building Control for assessment & upgrading if found inadequate.

50°NOR

ARCHITECTURE | DESIGN | SUSTAINABILITY

CONTACT US: 08454505909 INFO@50DEGREES.CO.UK

© COPYRIGHT 50 DEGREES NORTH DESIGN CONSULTANTS LTD 2020

LOCATION
9-11 Lawford Road, NW5 2LH

JOB DESCRIPTION
Residential building roof extension

CLIENT
Mr & Mrs Elphick

SCALE
1:100 @ A3

STATUS
Planning Application

DRAWING TITLE
Proposed Front Elevation & Rear Elevation

JOB No
1175

DRAWING No
008

SITE
A3

REV
D

Do not scale, use figured dimensions only. Unless stated otherwise these drawings represent design intent only & approved assembly drawings will be required from the Trade Contractor prior to any work and/or procurement being undertaken. If in doubt, ask