


Rear Roof extension
Lightweight design structure
Rendered panels

Lower Staircase Volume
to the front

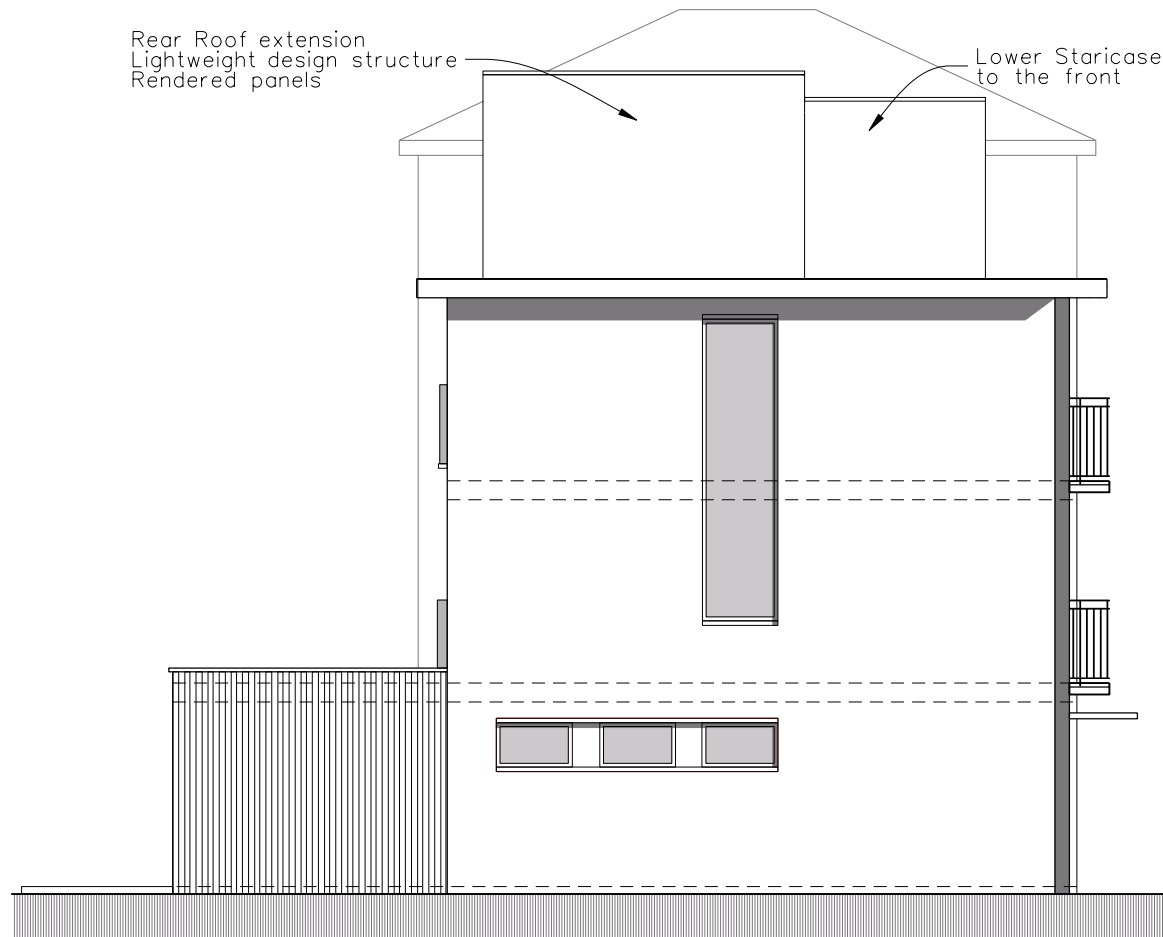


PROPOSED WEST ELEVATION

Bi-fold doors to
terrace

Lower Staircase Volume
to the front


Rear Roof extension
Lightweight design structure
Rendered panels

Opaque side
panel

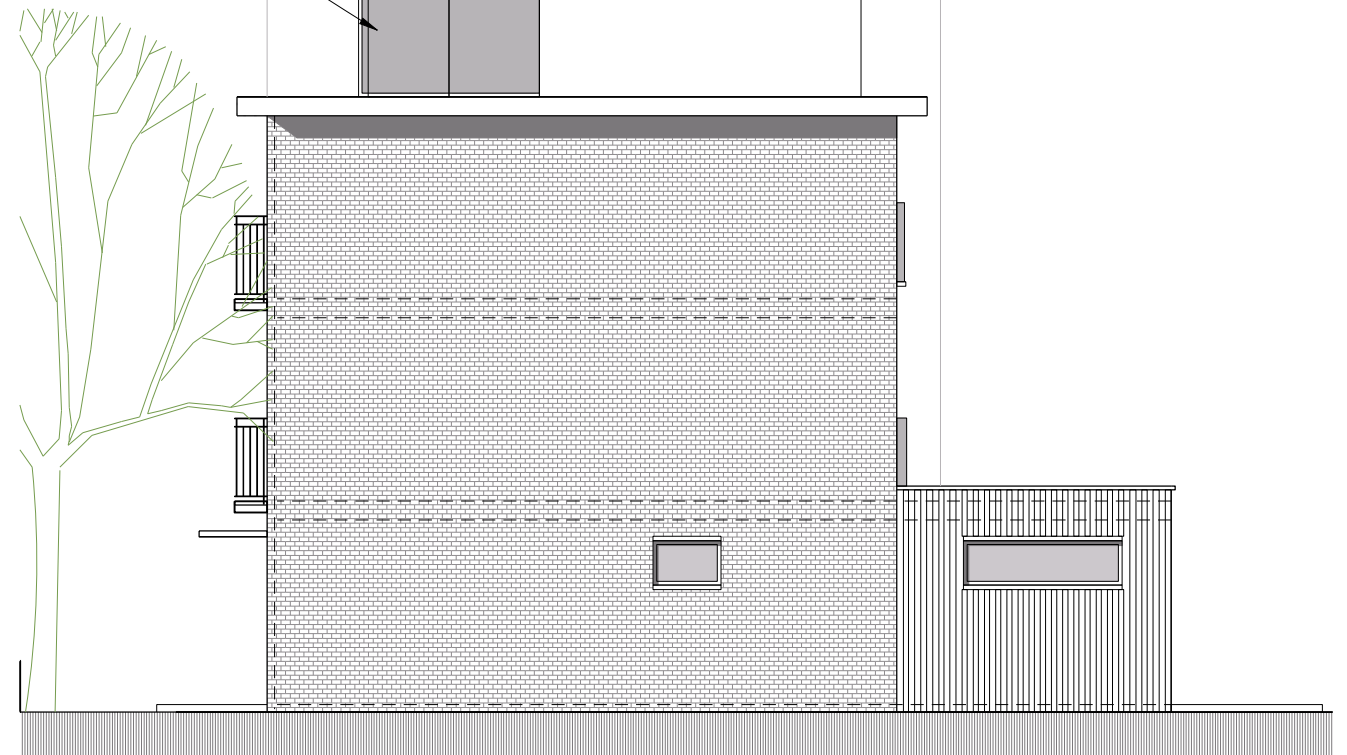


PROPOSED EAST ELEVATION

Flat roof
extension

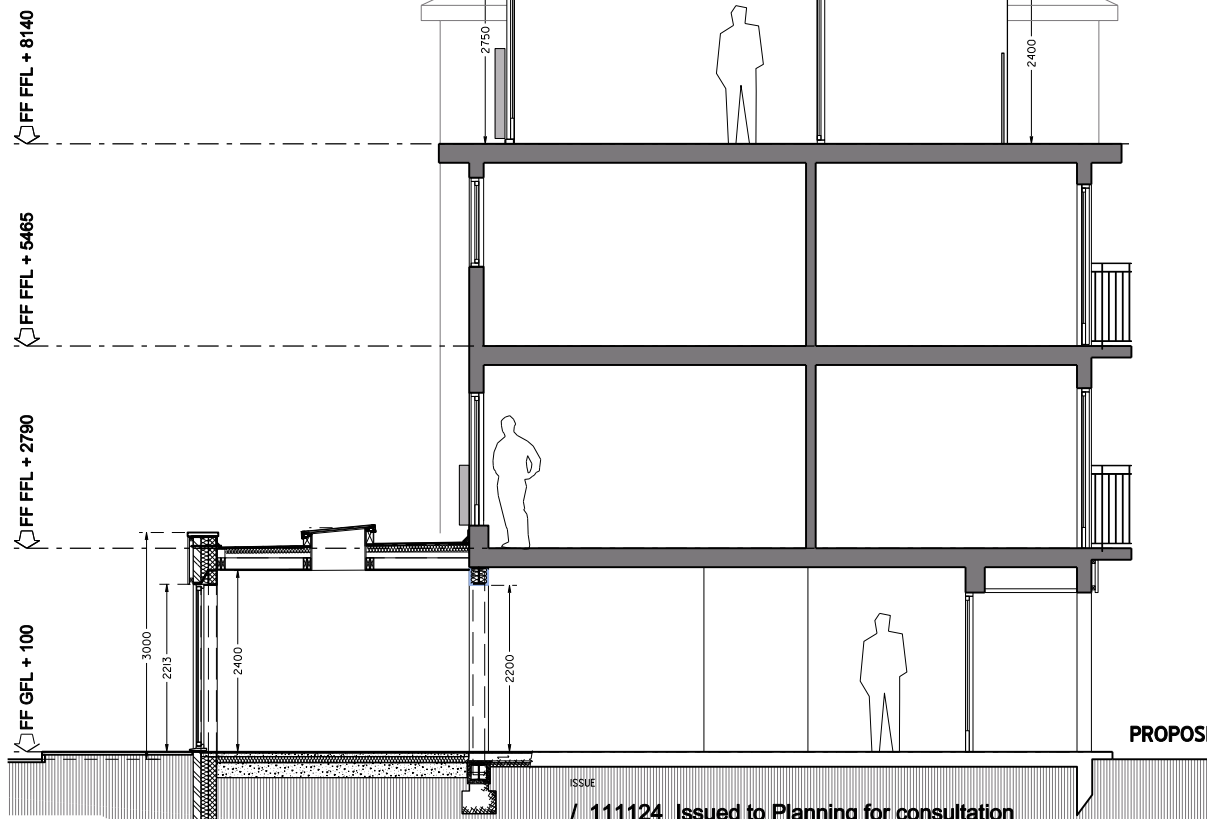

PROPOSED SECTION A-A

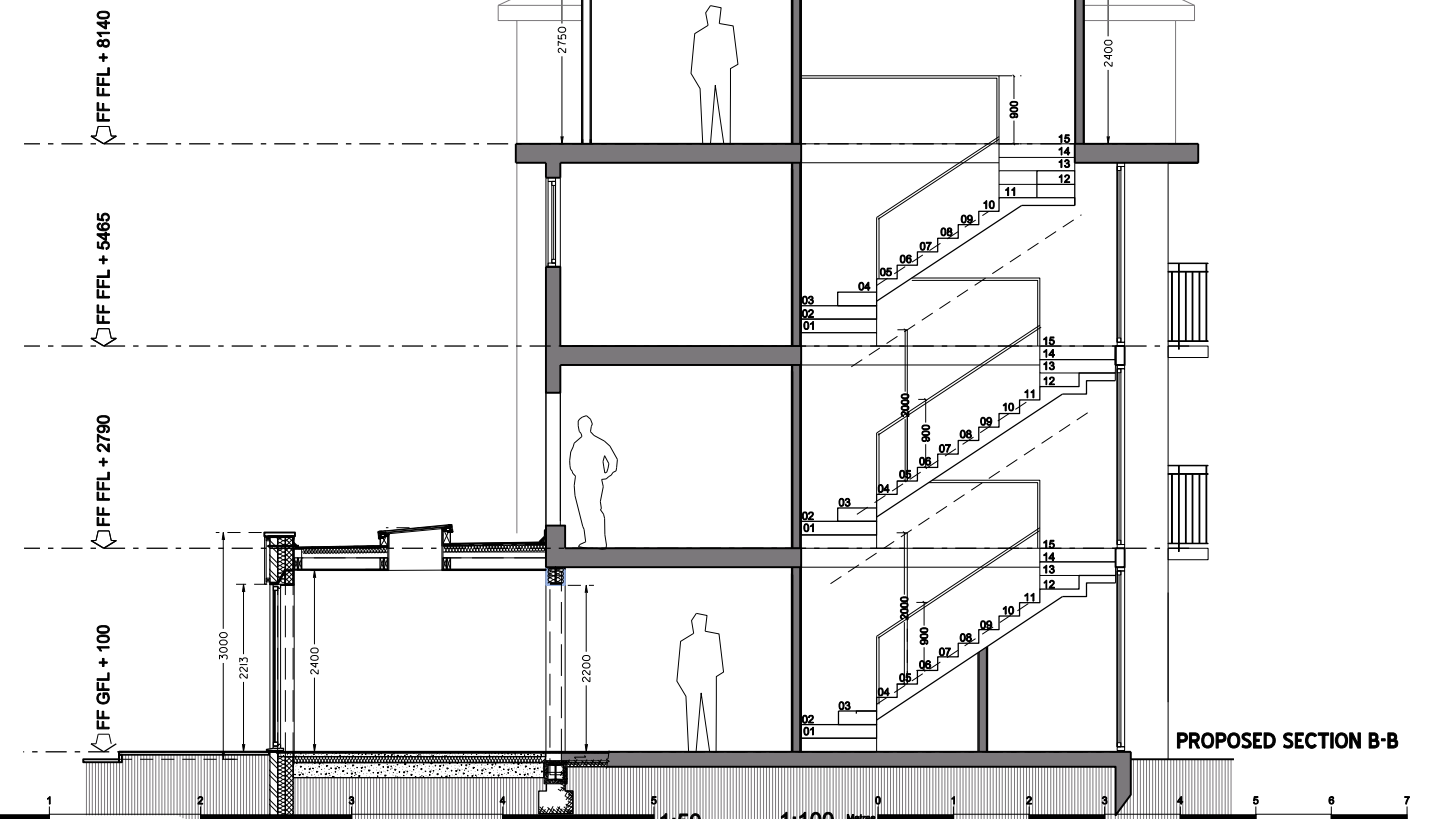

PROPOSED SECTION B-B

- ISSUE
- / 111124 Issued to Planning for consultation
 - A 111221 Issued to Planning for consultation
 - B 120316 Issued to Planning
 - C 120515 Issued to Planning
 - D 120601 Issued to Planning

Notes:
The General contractor is responsible for the verification of all dimensions on site & shall inform the contract administrator of any discrepancies.
Do not scale from this drawing. Use figured dimension only. Existing foundations, lintels and wall to be exposed if required by Building Control for assessment & upgrading if found inadequate.

50°NOR↑H
ARCHITECTURE | DESIGN | SUSTAINABILITY
CONTACT US
08454505909 INFO@50DEGREES.CO.UK
© COPYRIGHT 50 DEGREES NORTH DESIGN CONSULTANTS LTD 2010

LOCATION
9-11 Lawford Road, NW5 2LH
JOB DESCRIPTION
Residential building roof extension

CLIENT
Mr & Mrs Elphick
SCALE
1:100 @ A3

DRAWING TITLE
Proposed
Elevations West & East
Section A-A

JOB No
1175
DRAWING No
009
SITE
A3
REV
D

