


EXISTING ROOF PLAN

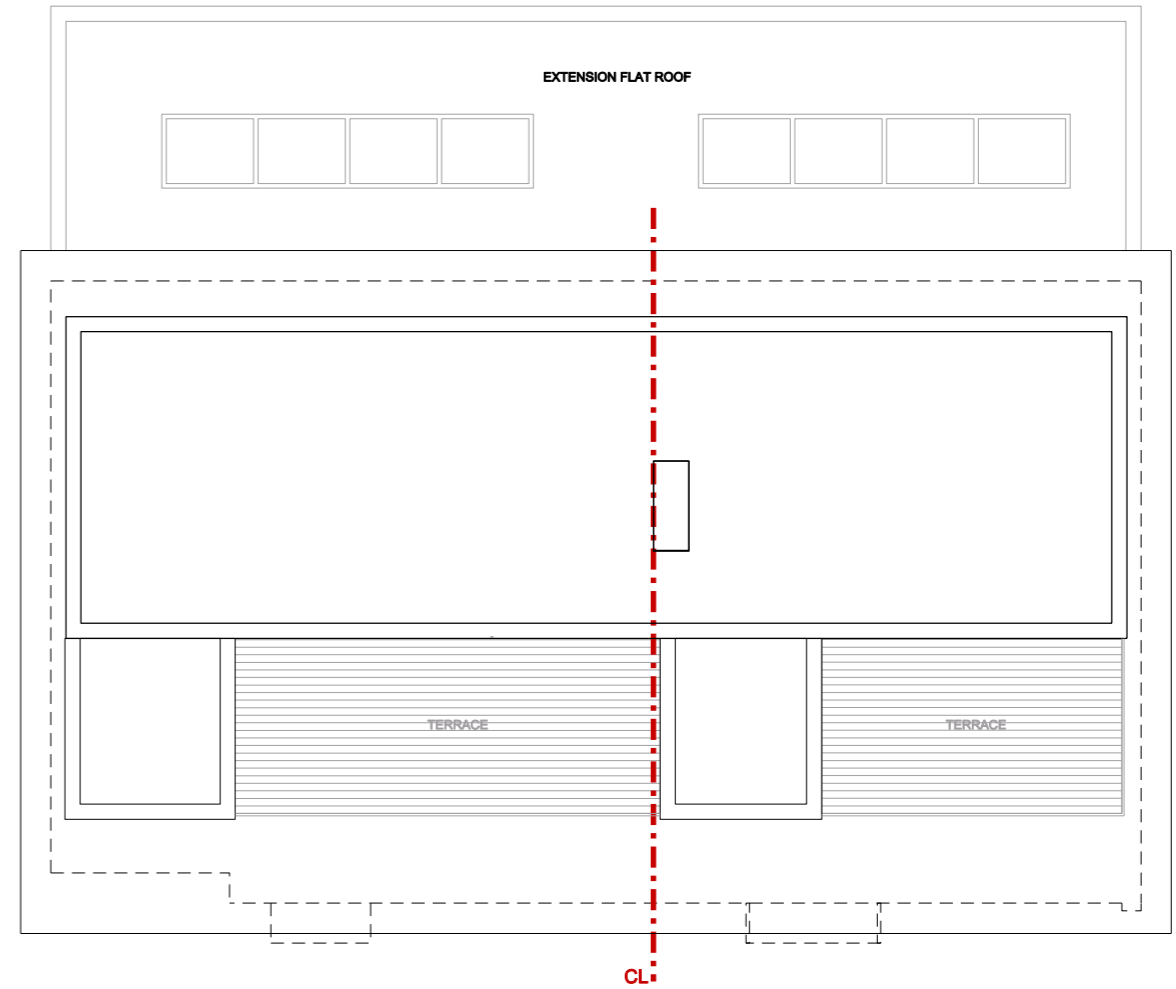


PROPOSED ROOF PLAN

ISSUE

- / 111124 Issued to Planning for consultation
- A 111221 Issued to Planning for consultation
- B 120316 Issued to Planning
- C 120515 Issued to Planning
- D 120601 Issued to Planning

Notes:  
 The General contractor is responsible for the verification of all dimensions on site & shall inform the contract administrator of any discrepancies. Do not scale from this drawing. Use figured dimension only. Existing foundations, lintels and wall to be exposed if required by Building Control for assessment & upgrading if found inadequate.

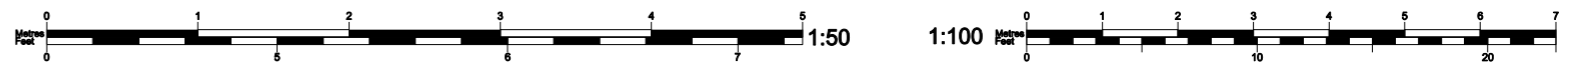

**50°NOR↑H**  
 ARCHITECTURE | DESIGN | SUSTAINABILITY  
 CONTACT: 08454505909 INFO@50DEGREES.CO.UK  
 © COPYRIGHT 50 DEGREES NORTH DESIGN CONSULTANTS LTD 2020

LOCATION  
 9-11 Lawford Road, NW5 2LH

JOB DESCRIPTION  
 Residential building roof extension

CLIENT  
 Mr & Mrs Elphick

SCALE  
 1:100 @ A3

STATUS  
 Planning Application

DRAWING TITLE  
 Existing and Proposed Roof Plans

JOB No  
**1175**

SITE  
**A3**

DRAWING No  
**010**

REV  
**D**

Do not scale, use figured dimensions only. Unless stated otherwise these drawings represent design intent only & approved assembly drawings will be required from the Trade Contractor prior to any work and/or procurement being undertaken. If in doubt, ask.