



Previously approved west elevation
submitted by William Smalley RIBA


Notes

1. Do not scale from drawing.
2. All dimensions in millimeters unless noted otherwise.
3. No deviation may be made from the details shown on this drawing without the prior permission of the architect.
Any discrepancy between this and any other documents shall be referred immediately to the architect. IF IN DOUBT ASK.

Revisions

A 2/5/12 Issued for planning

2012/ 2012/P

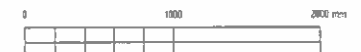


Client	Charlotte Friedman & Brian Spiro		
Project	57 Glenmore Road		
Drawing Title	Front (West) Elevation AS APPROVED		
Scale 1:50 / A3	Date Nov 2011	Drawn AL	
Job no. 1114	Dwg no. P(00)04	Rev no. A	

BARBARA WEISS ARCHITECTS LTD

16A CRANE GROVE LONDON N7 8LE TEL. 020 76091067 FAX. 020 77002952



2012/ 2012/P

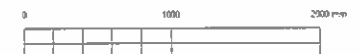

Previously approved east elevation
submitted by William Smalley RIBA

Notes

1. Do not scale from drawing.
2. All dimensions in millimeters unless noted otherwise.
3. No deviation may be made from the details shown on this drawing without the prior permission of the architect.
Any discrepancy between this and any other documents shall be referred immediately to the architect. IF IN DOUBT ASK.


Revisions

A 2/5/12 Issued for planning

Client	Charlotte Friedman & Brian Spiro		
Project	57 Glenmore Road		
Drawing Title	Rear (East) Elevation AS APPROVED		
Scale 1:50 / A3	Date Nov 2011	Drawn AL	
Job no. 1114	Dwg no. P(00)05	Rev no. A	

BARBARA WEISS ARCHITECTS LTD

16A CRANE GROVE LONDON N7 8LE TEL. 020 76091867 FAX. 020 77002952

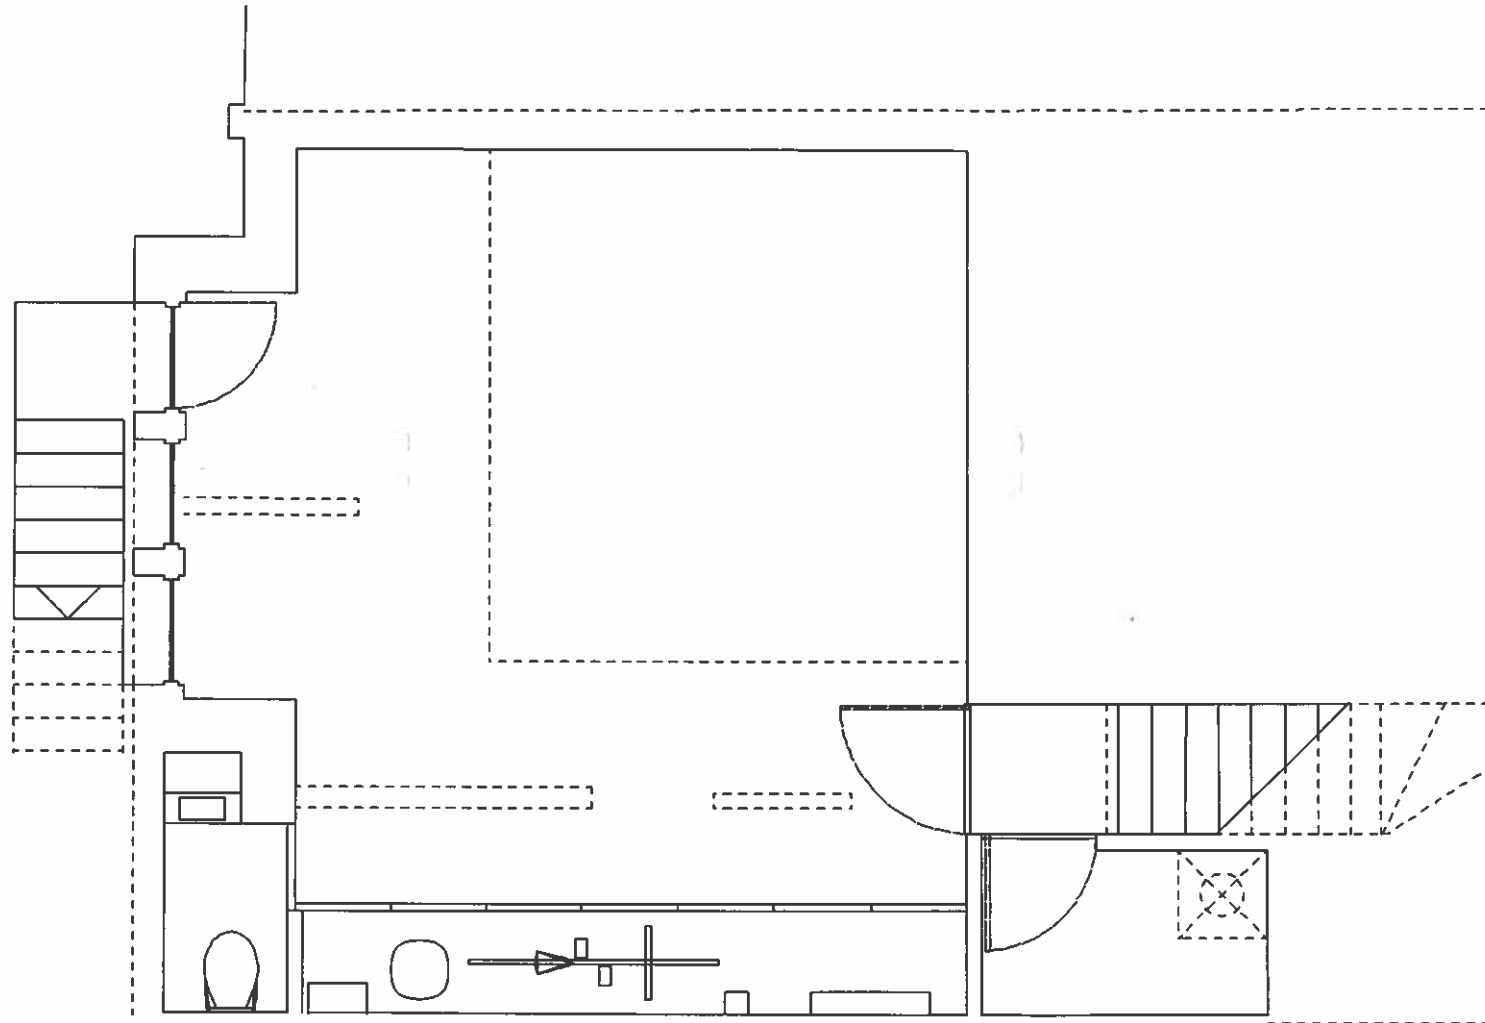

2012/ 2012/P

**Previously approved basement plan
submitted by William Smalley RIBA**

Notes

1. Do not scale from drawing.
2. All dimensions in millimeters unless noted otherwise.
3. No deviation may be made from the details shown on this drawing without the prior permission of the architect.
Any discrepancy between this and any other documents shall be referred immediately to the architect. IF IN DOUBT ASK.

Revisions

A 2/5/12 Issued for planning



Client **Charlotte Friedman & Brian Spiro**

Project **57 Glenmore Road**


Drawing Title **Basement Plan - AS APPROVED**

Scale **1:50 / A3** Date **Nov 2011** Drawn **TT**

Job no. **1114** Dwg no. **P(00)02** Rev no. **A**


BARBARA WEISS ARCHITECTS LTD

16A CRANE GROVE LONDON N7 8LE TEL. 020 76091867 FAX. 020 77002952

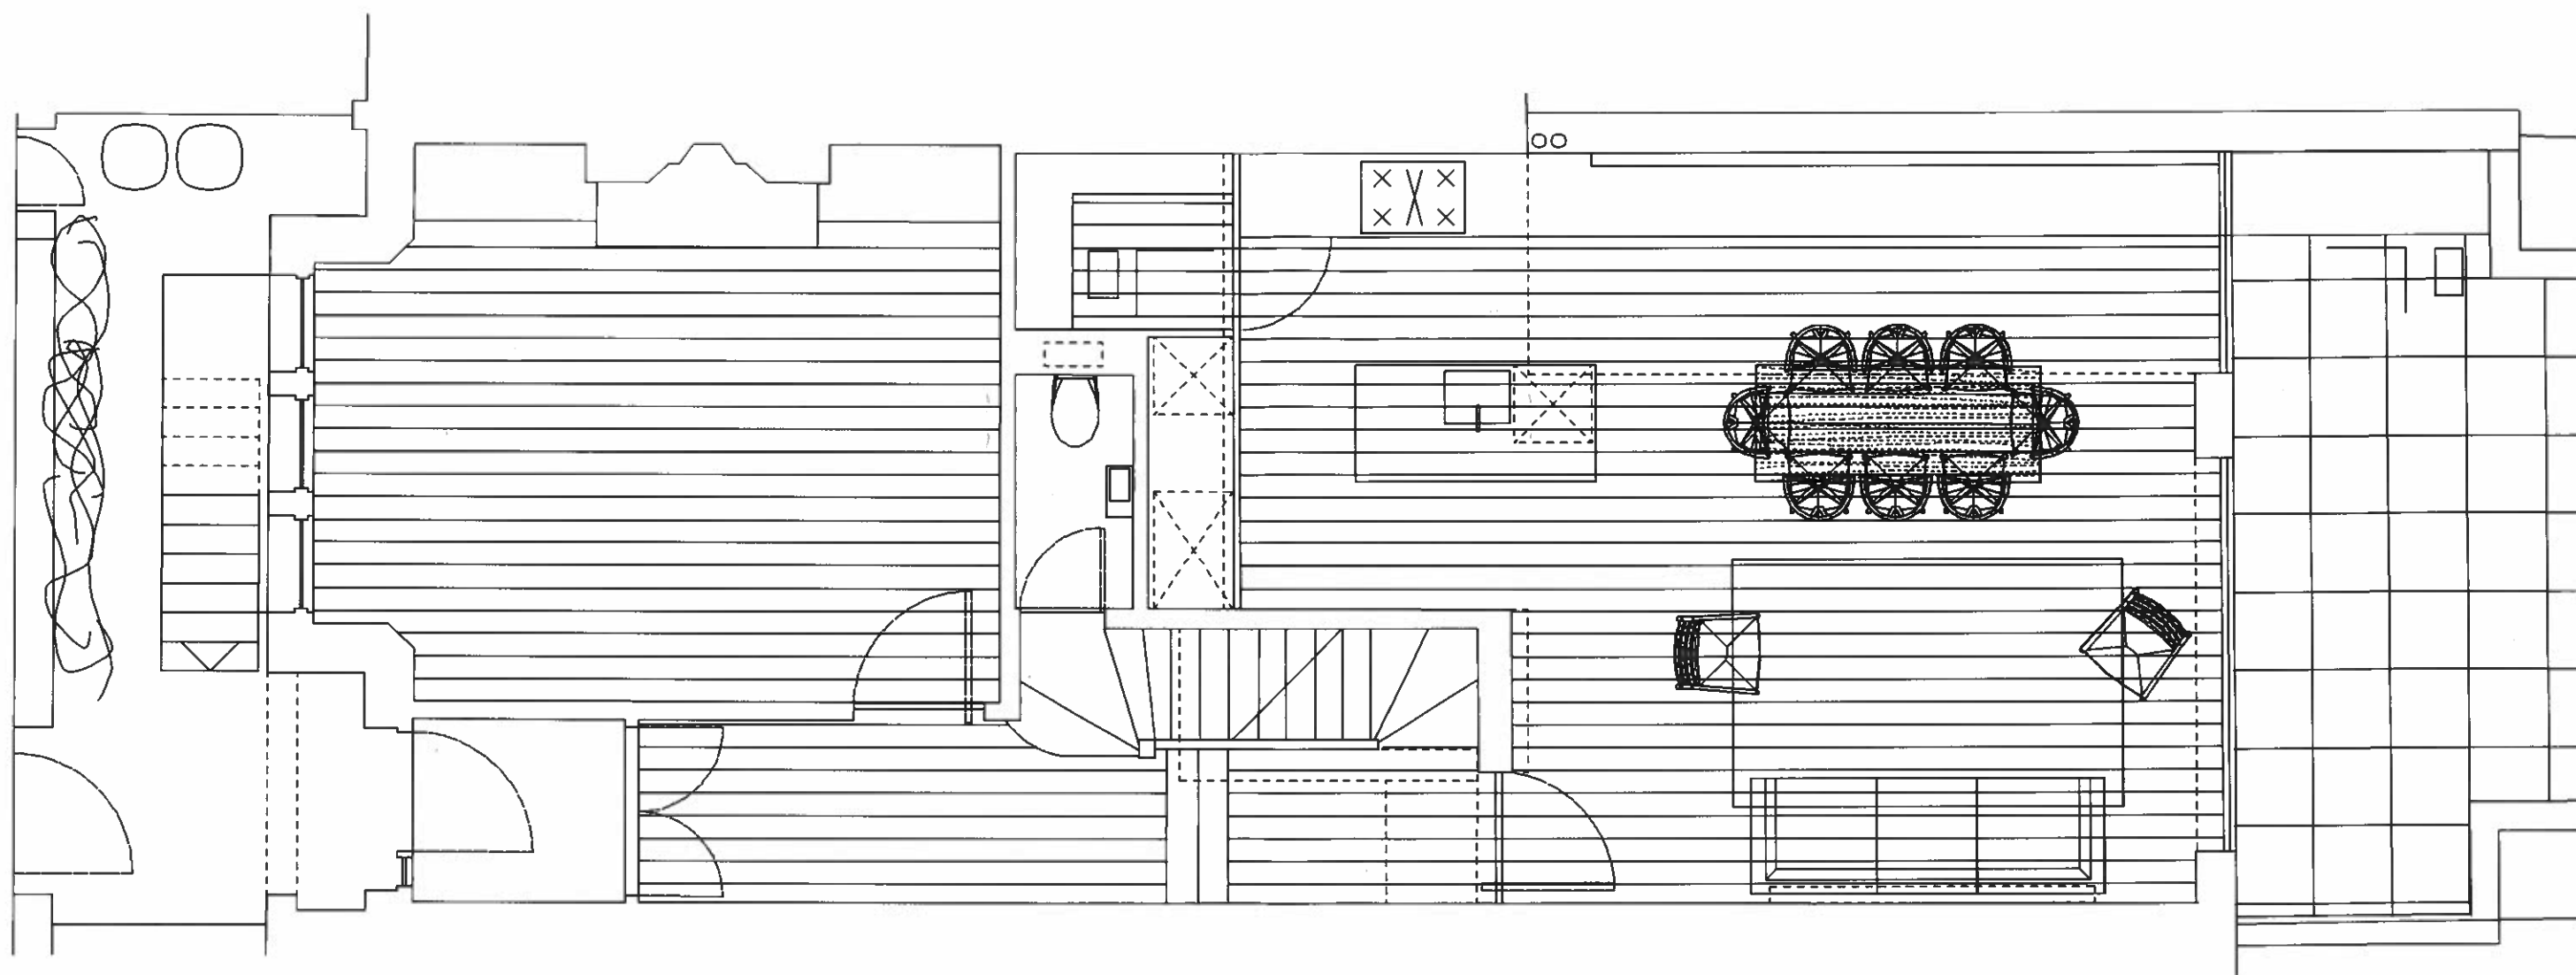

Previously approved ground floor plan
submitted by William Smalley RIBA

2012 2012/P

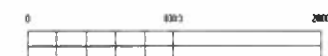

Notes

1. Do not scale from drawing.
2. All dimensions in millimeters unless noted otherwise.
3. No deviation may be made from the details shown on this drawing without the prior permission of the architect.
Any discrepancy between this and any other documents shall be referred immediately to the architect. IF IN DOUBT ASK

Revisions

A 2/5/12 Issued for planning

Client **Charlotte Friedman & Brian Spiro**

Project **57 Glenmore Road**

Drawing Title **Ground Floor Plan - AS APPROVED**

Scale **1:50 / A3** Date **Nov 2011** Drawn **TT**

Job no. **1114** Dwg no. **P(00)02** Rev no. **A**

BARBARA WEISS ARCHITECTS LTD

16A CRANE GROVE LONDON N7 8LE TEL. 020 76091867 FAX. 020 77002952