

Notes:

ALL SCALES/DIMENSIONS FOR PLANNING PURPOSES ONLY.

LOCATION PLAN @ 1:1250 SCALE & NORTH UP.

DRAWING TITLE

Ground Floor Plan as Proposed

ADDRESS

21-23 Earlam Street London WC2

PROJECT NAME

Alterations

DATE

Feb. 2012

SCALE

1:100 @ A4
1:50 @ A2

CLIENT

Shaftesbury Covent Garden Ltd


DRAWING NO.

20845-P02


FRESSON & TEE
CHARTERED SURVEYORS


1 SANDWICH STREET
LONDON WC1H 9PF



Tel: (020) 7391 7100 Fax: (020) 7391 7121

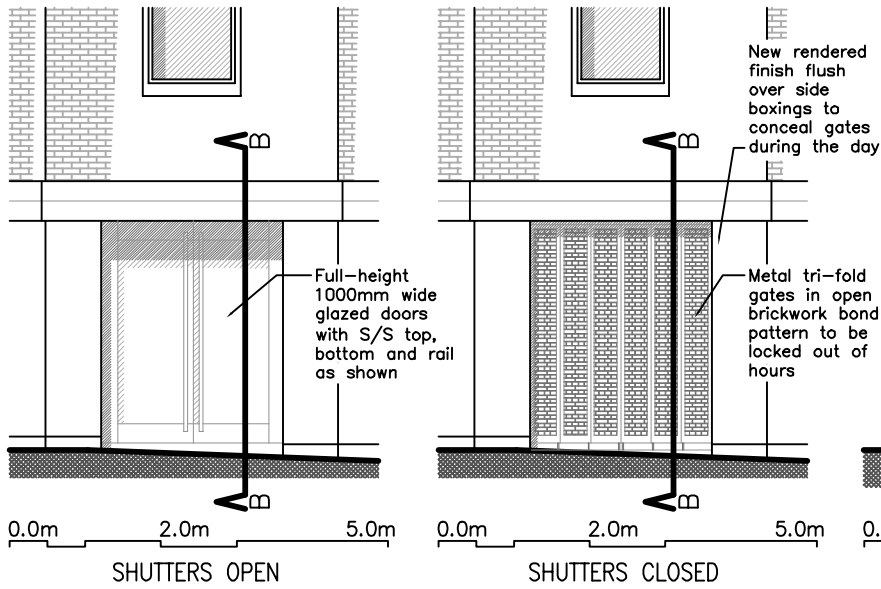

SEVEN DIALS ELEVATION

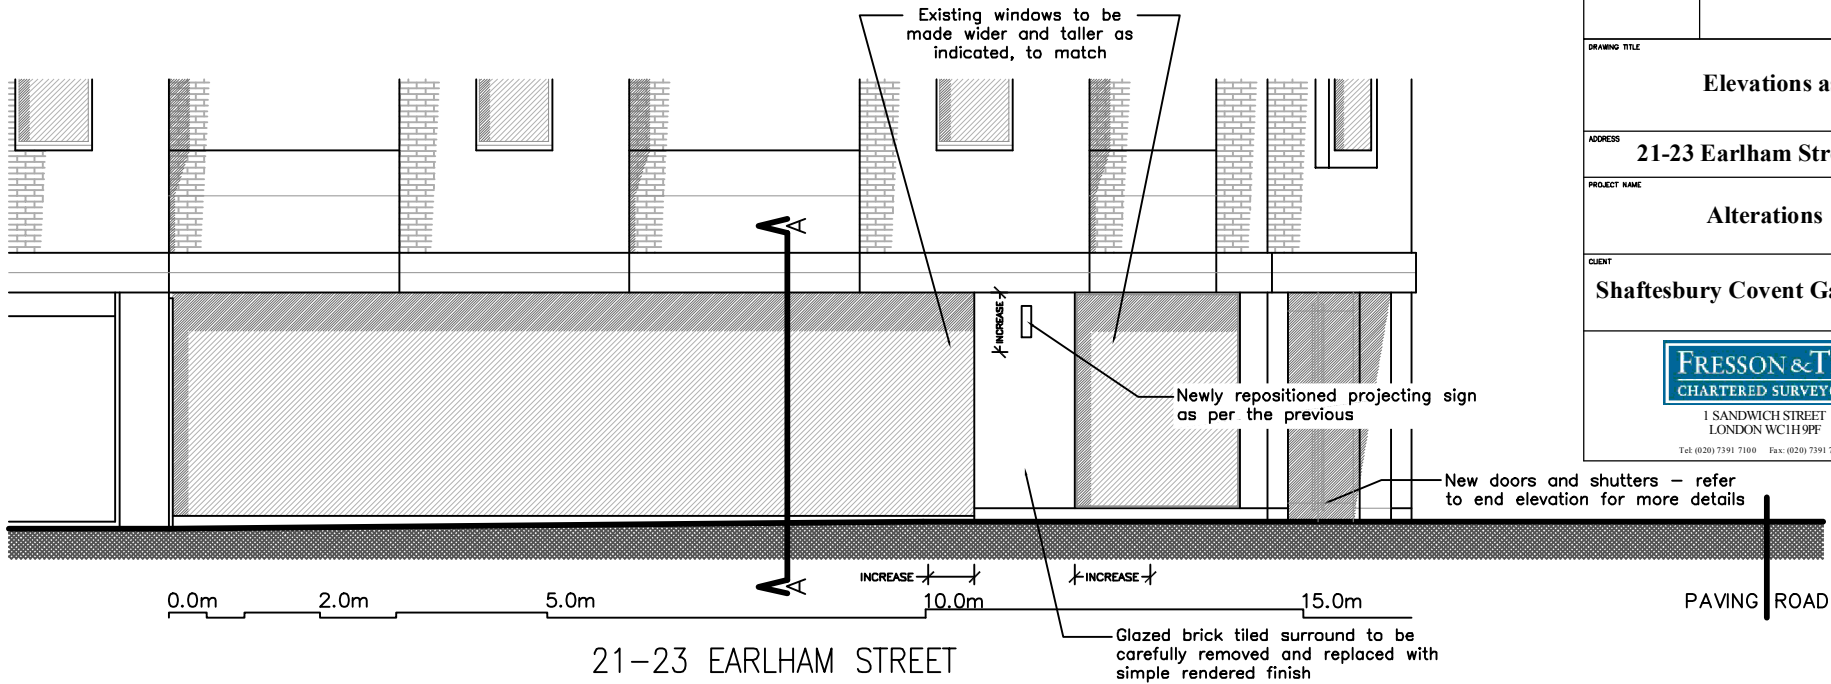


Notes:	
ALL SCALES/DIMENSIONS FOR PLANNING PURPOSES ONLY.	
DRAWING TITLE	
Elevations as Proposed	
ADDRESS	
21-23 Earlham Street London WC2	
PROJECT NAME	DATE
Alterations	Feb. 2012
CLIENT	SCALE
Shaftesbury Covent Garden Ltd	1:100 @ A4
	1:50 @ A2
	DRAWING NO.
	20845-P03
 <p>FRESSON & TEE CHARTERED SURVEYORS</p> <p>1 SANDWICH STREET LONDON WC1H 9PF</p> <p>Tel: (020) 7391 7100 Fax: (020) 7391 7121</p>	

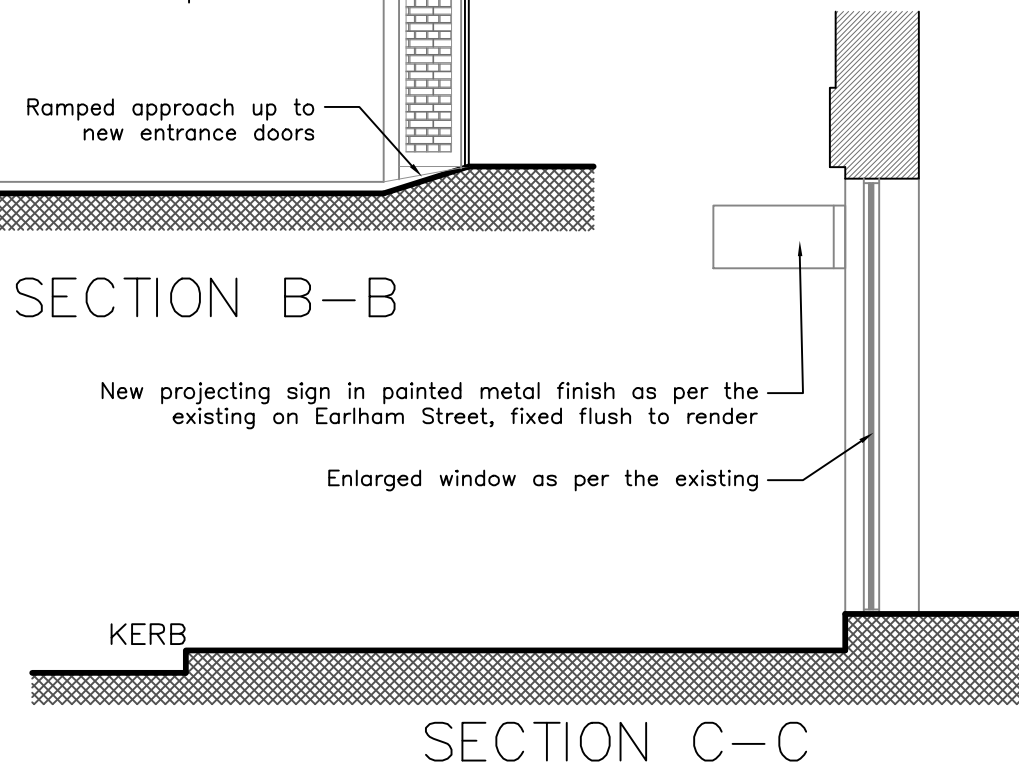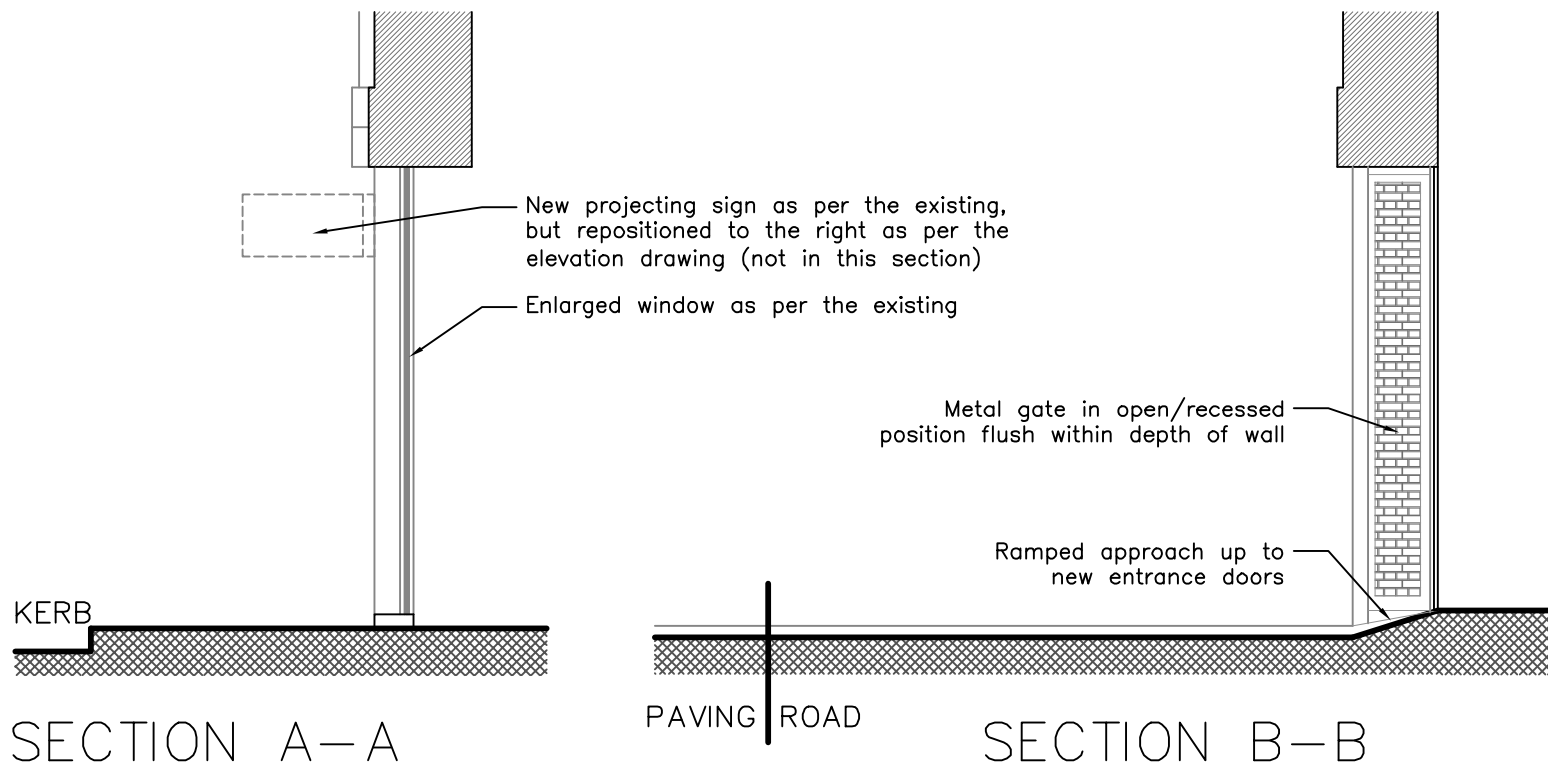

Notes:

ALL SCALES/DIMENSIONS FOR PLANNING PURPOSES ONLY.

DRAWING TITLE	
Sections as Proposed	
ADDRESS	
21-23 Earlham Street London WC2	
PROJECT NAME	DATE
Alterations	Feb. 2012
	SCALE 1:50 @ A4 1:25 @ A2
CLIENT	DRAWING NO.
Shaftesbury Covent Garden Ltd	
 <p>1 SANDWICH STREET LONDON WC1H9PF Tel: (020) 7391 7100 Fax: (020) 7391 7121</p>	
20845-P04	