

PLANNING

REVISIONS


AMENDMENTS TO APPROVED  
PLANNING APPLICATION 2011/1020/P  
HIGHLIGHTED ON DRAWINGS:

- ENLARGEMENT OF BASEMENT AREA  
UNDER THE EXISTING HOUSE.

- CREATION OF FRONT LIGHT WELL  
WITH EXTERNAL STAIRCASE.

- CREATION OF REAR LIGHT WELL WITH  
EXTERNAL STAIRCASE INSTEAD OF  
APPROVED EXTERNAL STRUCTURAL  
GLASS FLOOR.

NOTES

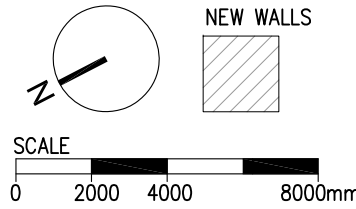

18 Ferncroft Avenue  
London, NW3

PROPOSED SITE PLAN  
AND SECTION AA

DWG No: 18FA/PR101



SCALE: 1 -200 @A3


DATE: MAI 2012

**belsize**  
architects

48 PARKHILL ROAD, LONDON NW3 2YP  
TEL 020 7482 4420 - FAX 020 7482 4186  
MAIL@BELSIZEARCHITECTS.COM

© COPYRIGHT  
NOT TO BE REPRODUCED OR USED  
WITHOUT PERMISSION

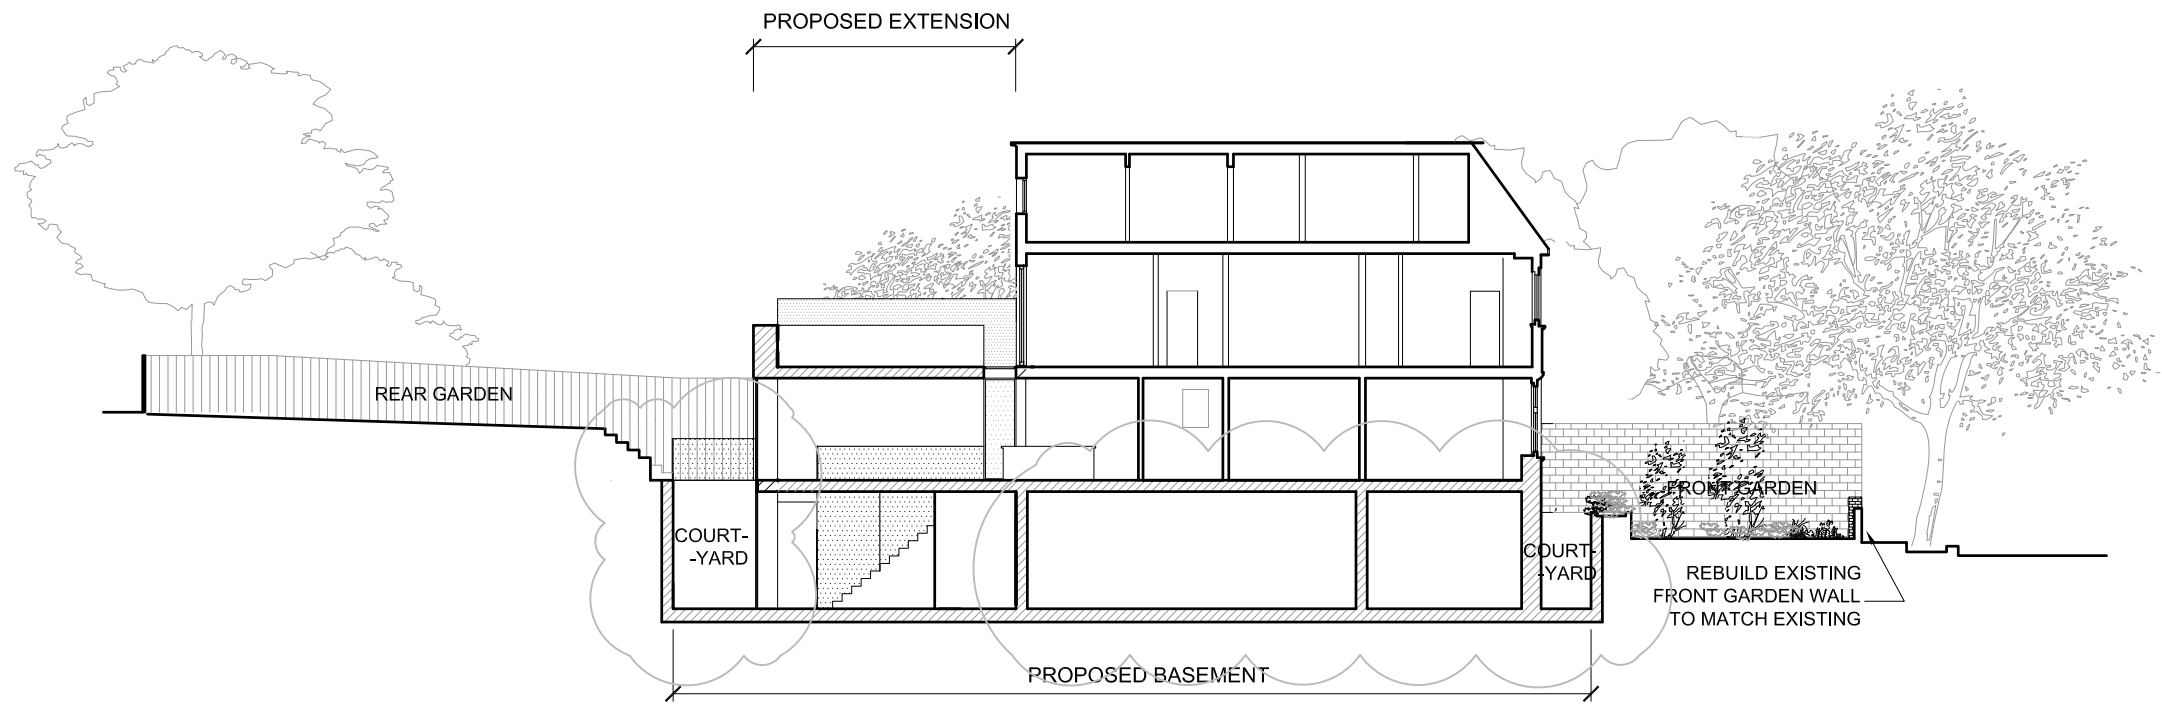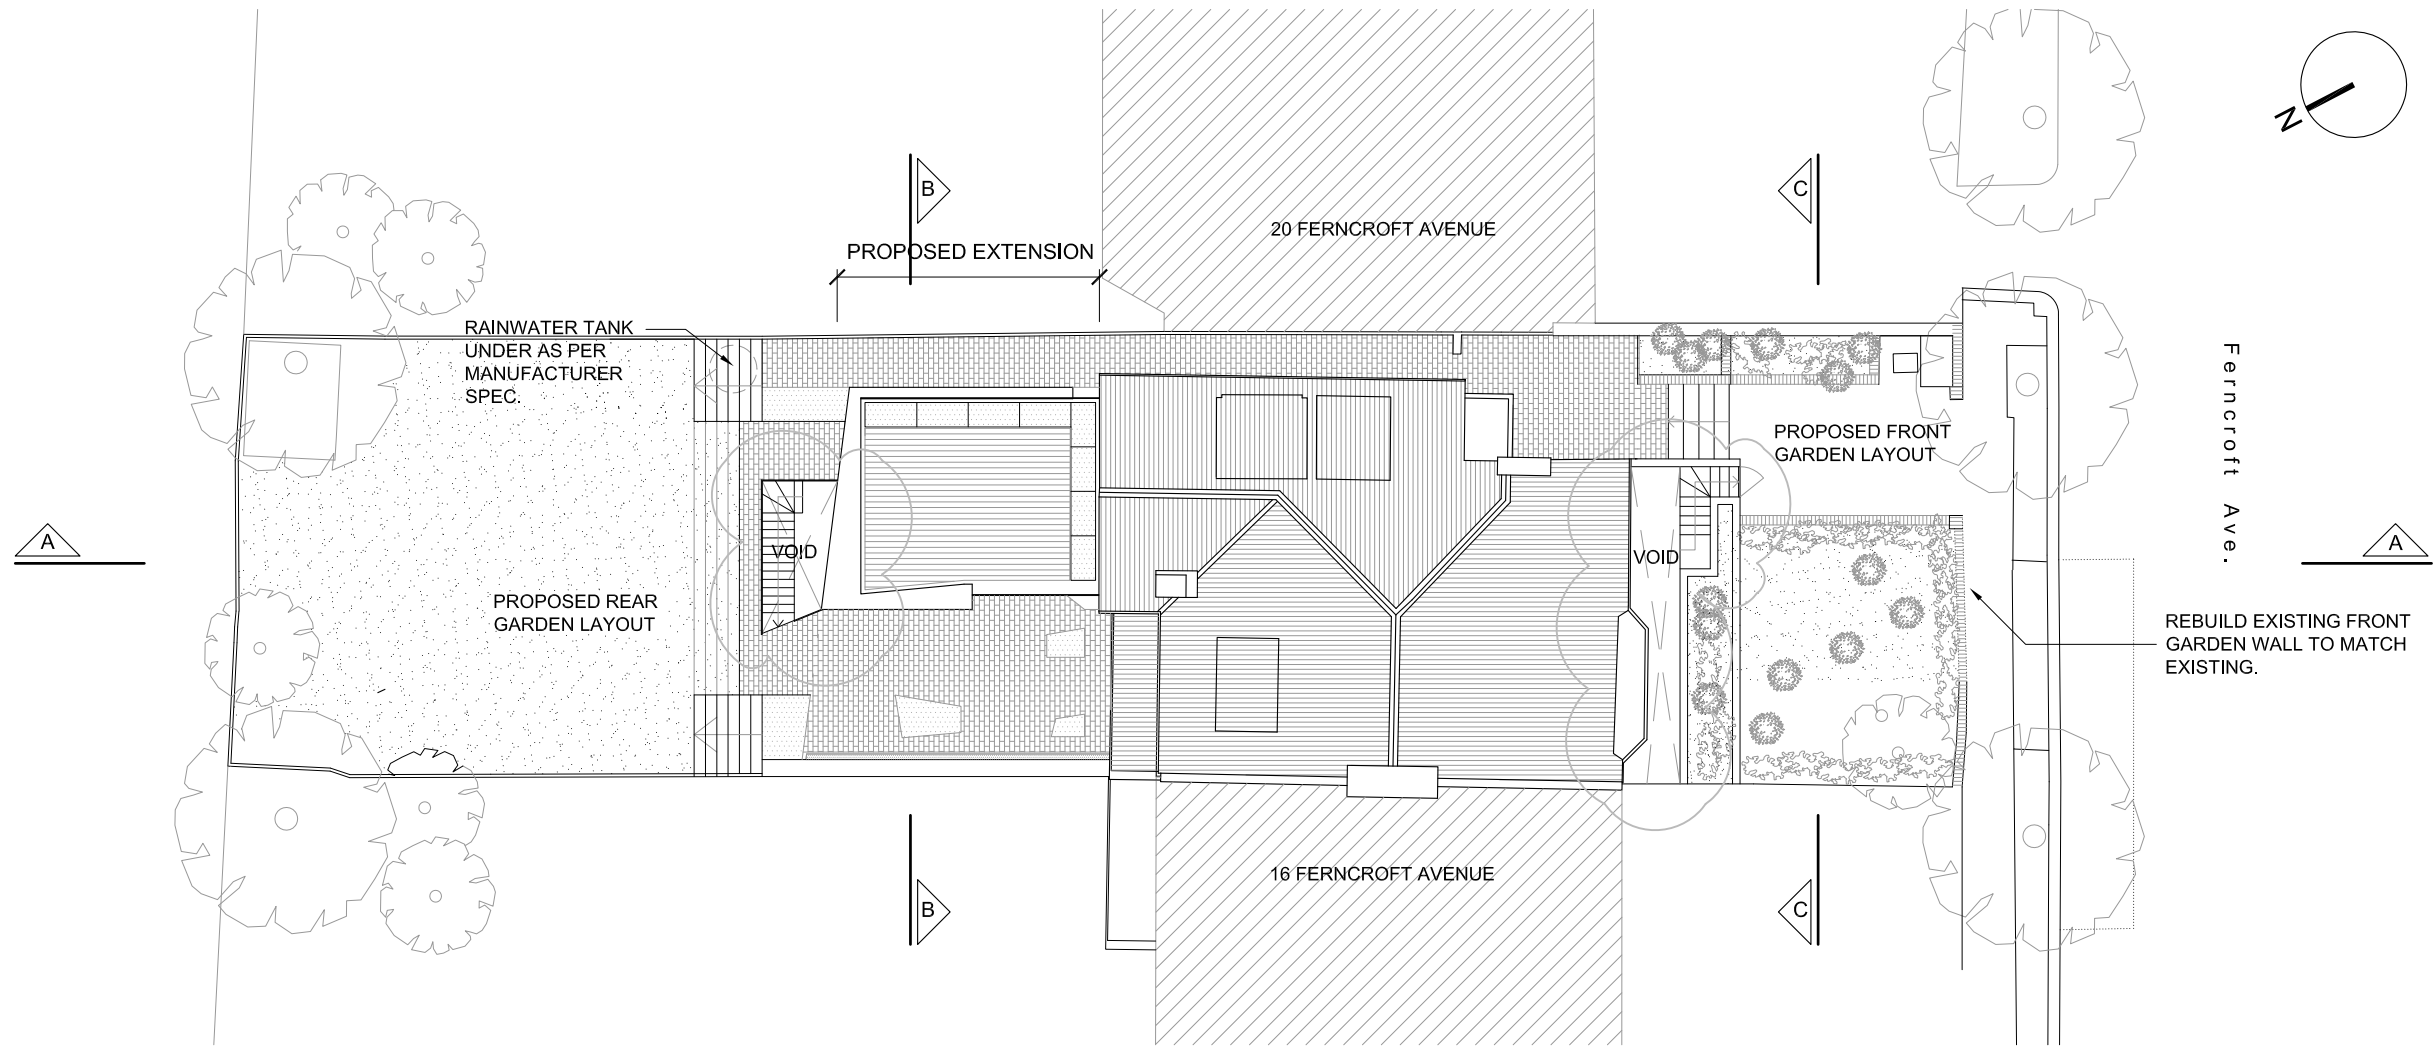

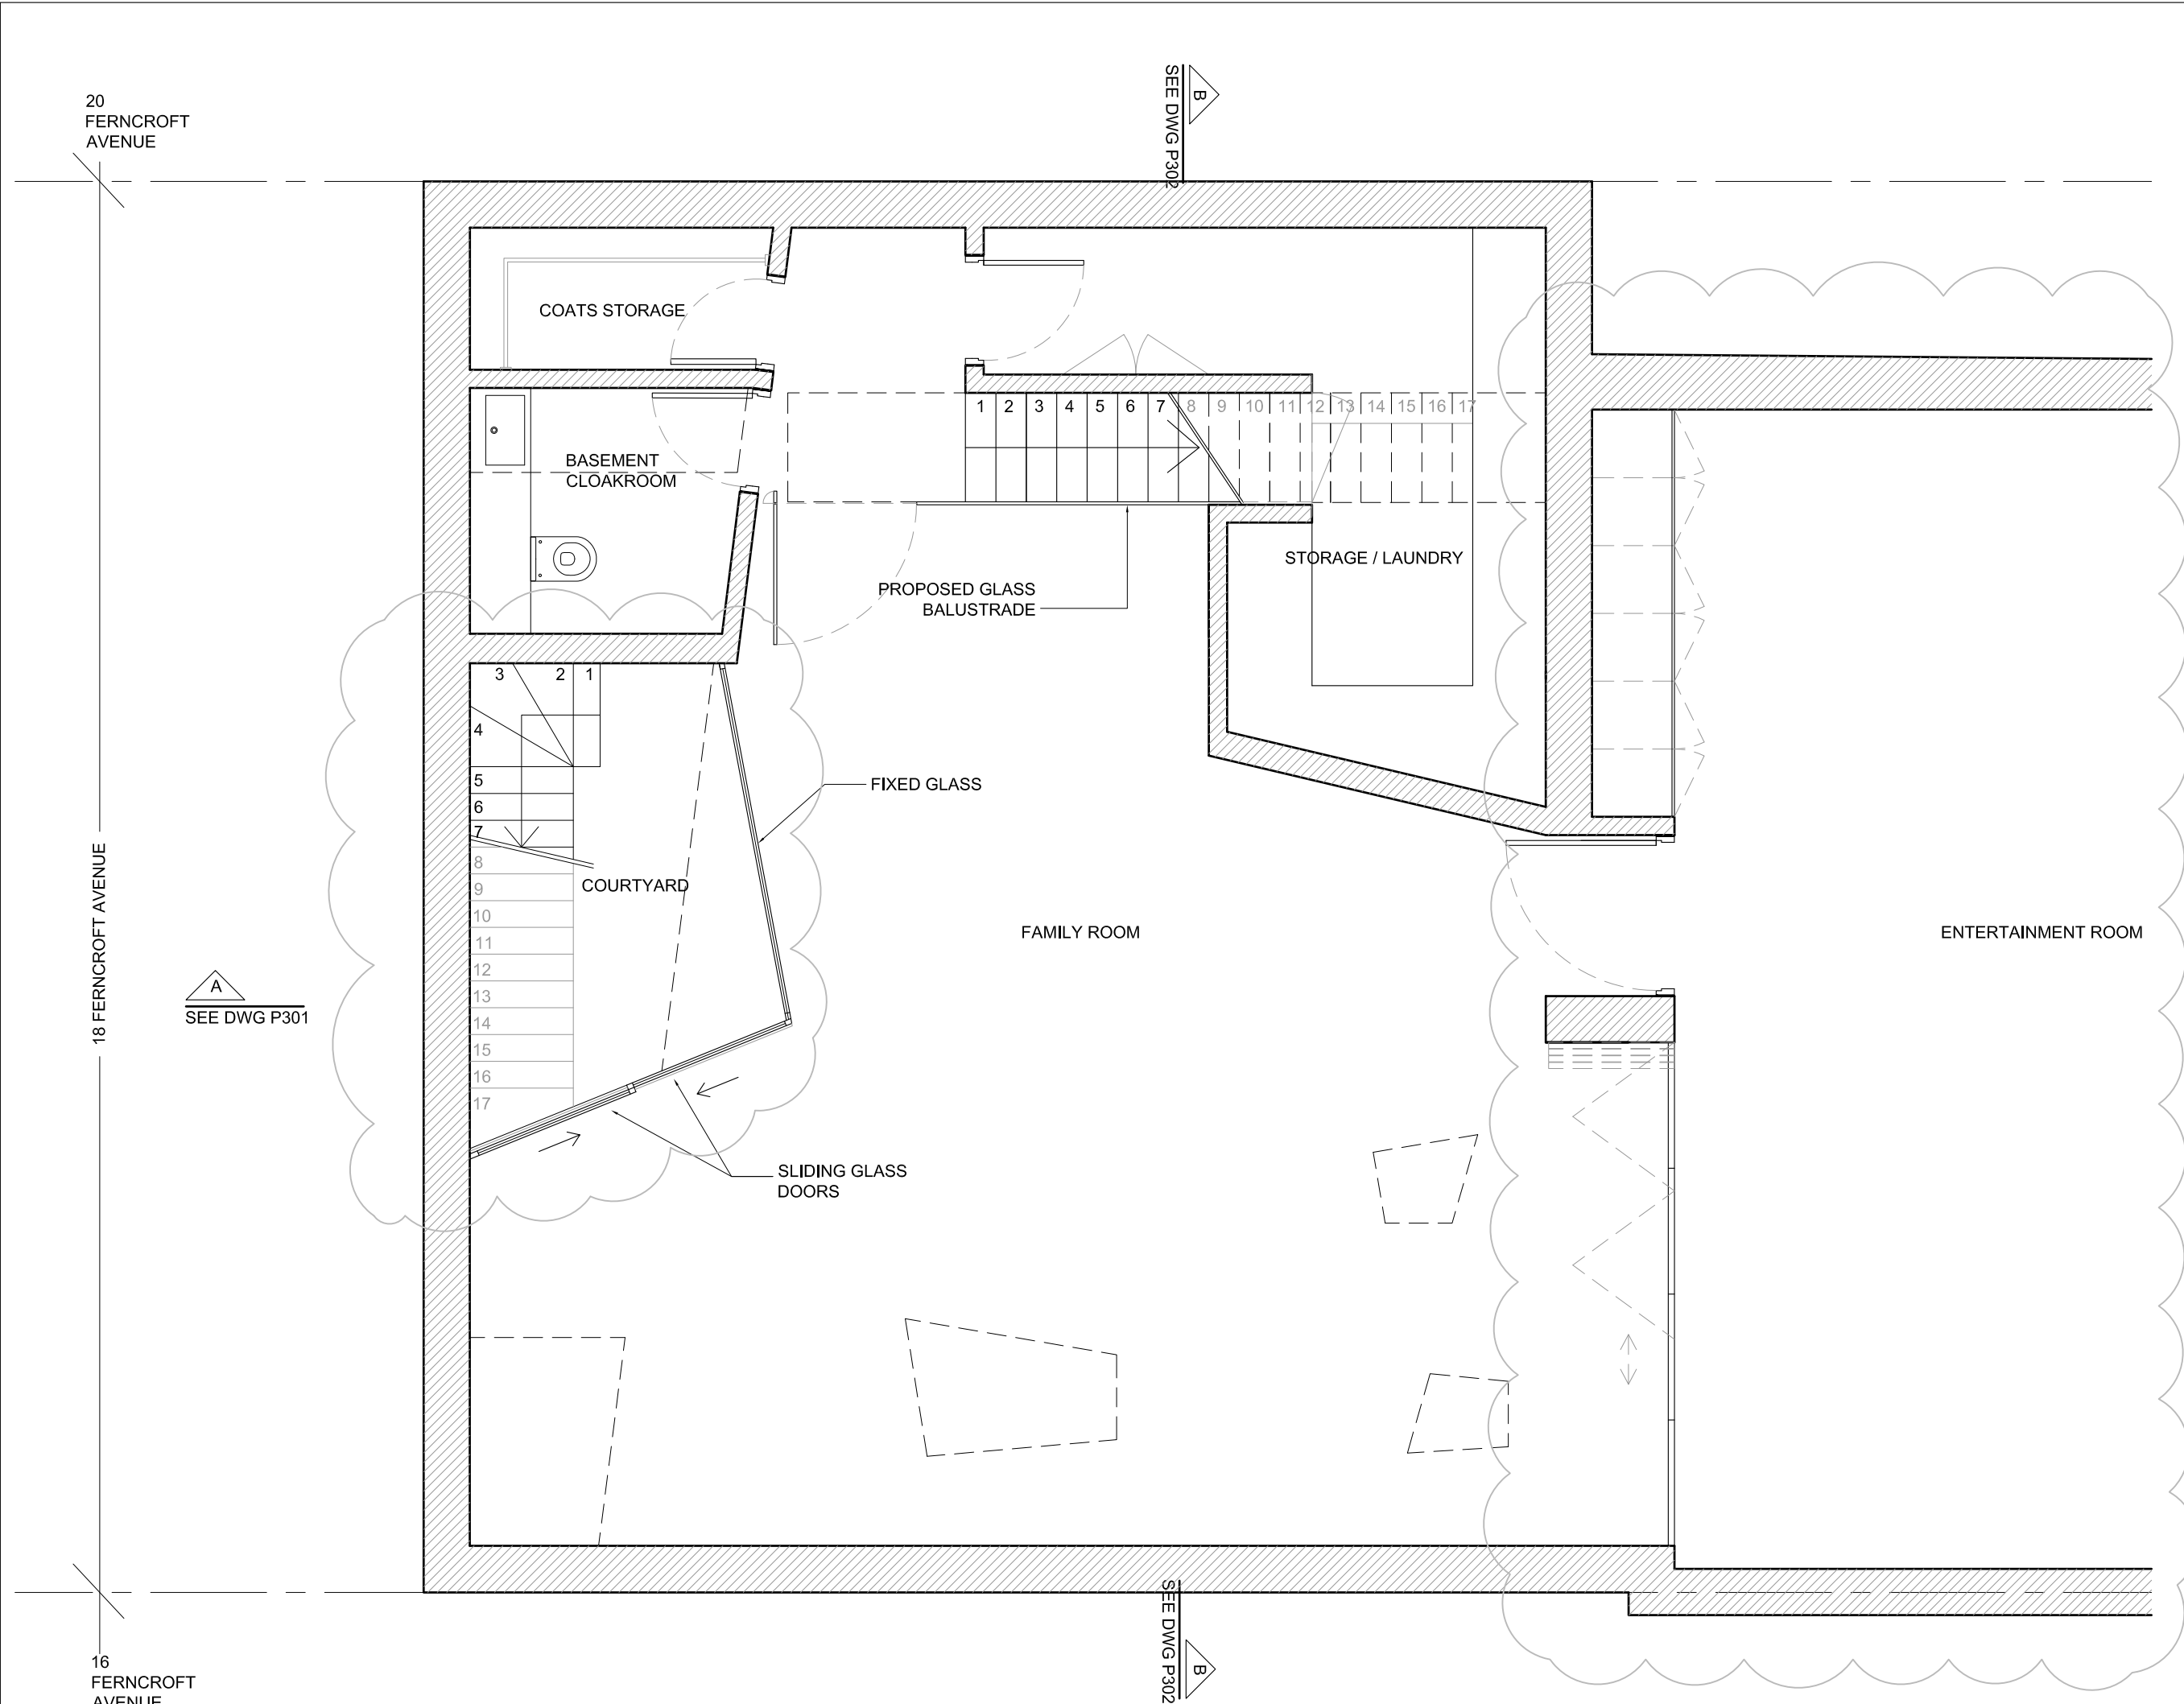


PLANNING

REVISIONS

- AMENDMENTS TO APPROVED PLANNING APPLICATION 2011/1020/P HIGHLIGHTED ON DRAWINGS:
- ENLARGEMENT OF BASEMENT AREA UNDER THE EXISTING HOUSE.
  - CREATION OF FRONT LIGHT WELL WITH EXTERNAL STAIRCASE.
  - CREATION OF REAR LIGHT WELL WITH EXTERNAL STAIRCASE INSTEAD OF APPROVED EXTERNAL STRUCTURAL GLASS FLOOR.

NOTES

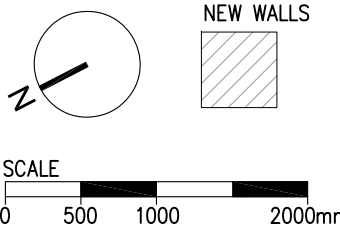

18 Ferncroft Avenue  
London, NW3

PROPOSED BASEMENT  
REAR PLAN

DWG No: 18FA/PR102

SCALE: 1 - 50 @A3

DATE: MAY 2012

**belsize**  
architects

48 PARKHILL ROAD, LONDON NW3 2YP  
TEL 020 7482 4420 - FAX 020 7482 4186  
MAIL@BELSIZEARCHITECTS.COM

© COPYRIGHT  
NOT TO BE REPRODUCED OR USED  
WITHOUT PERMISSION




PLANNING

REVISIONS

- AMENDMENTS TO APPROVED PLANNING APPLICATION 2011/1020/P HIGHLIGHTED ON DRAWINGS:
- ENLARGEMENT OF BASEMENT AREA UNDER THE EXISTING HOUSE.
  - CREATION OF FRONT LIGHT WELL WITH EXTERNAL STAIRCASE.
  - CREATION OF REAR LIGHT WELL WITH EXTERNAL STAIRCASE INSTEAD OF APPROVED EXTERNAL STRUCTURAL GLASS FLOOR.

NOTES

3  
2  
1

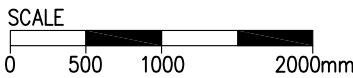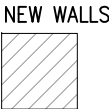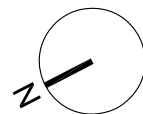

18 Ferncroft Avenue  
London, NW3

PROPOSED EXTENSION,  
GROUND FLOOR REAR  
PLAN

DWG No: 18FA/PR103


SCALE: 1 - 50 @A3


DATE: MAY 2012

**belsize**  
architects

48 PARKHILL ROAD, LONDON NW3 2YP  
TEL 020 7482 4420 - FAX 020 7482 4186  
MAIL@BELSIZEARCHITECTS.COM

© COPYRIGHT  
NOT TO BE REPRODUCED OR USED  
WITHOUT PERMISSION

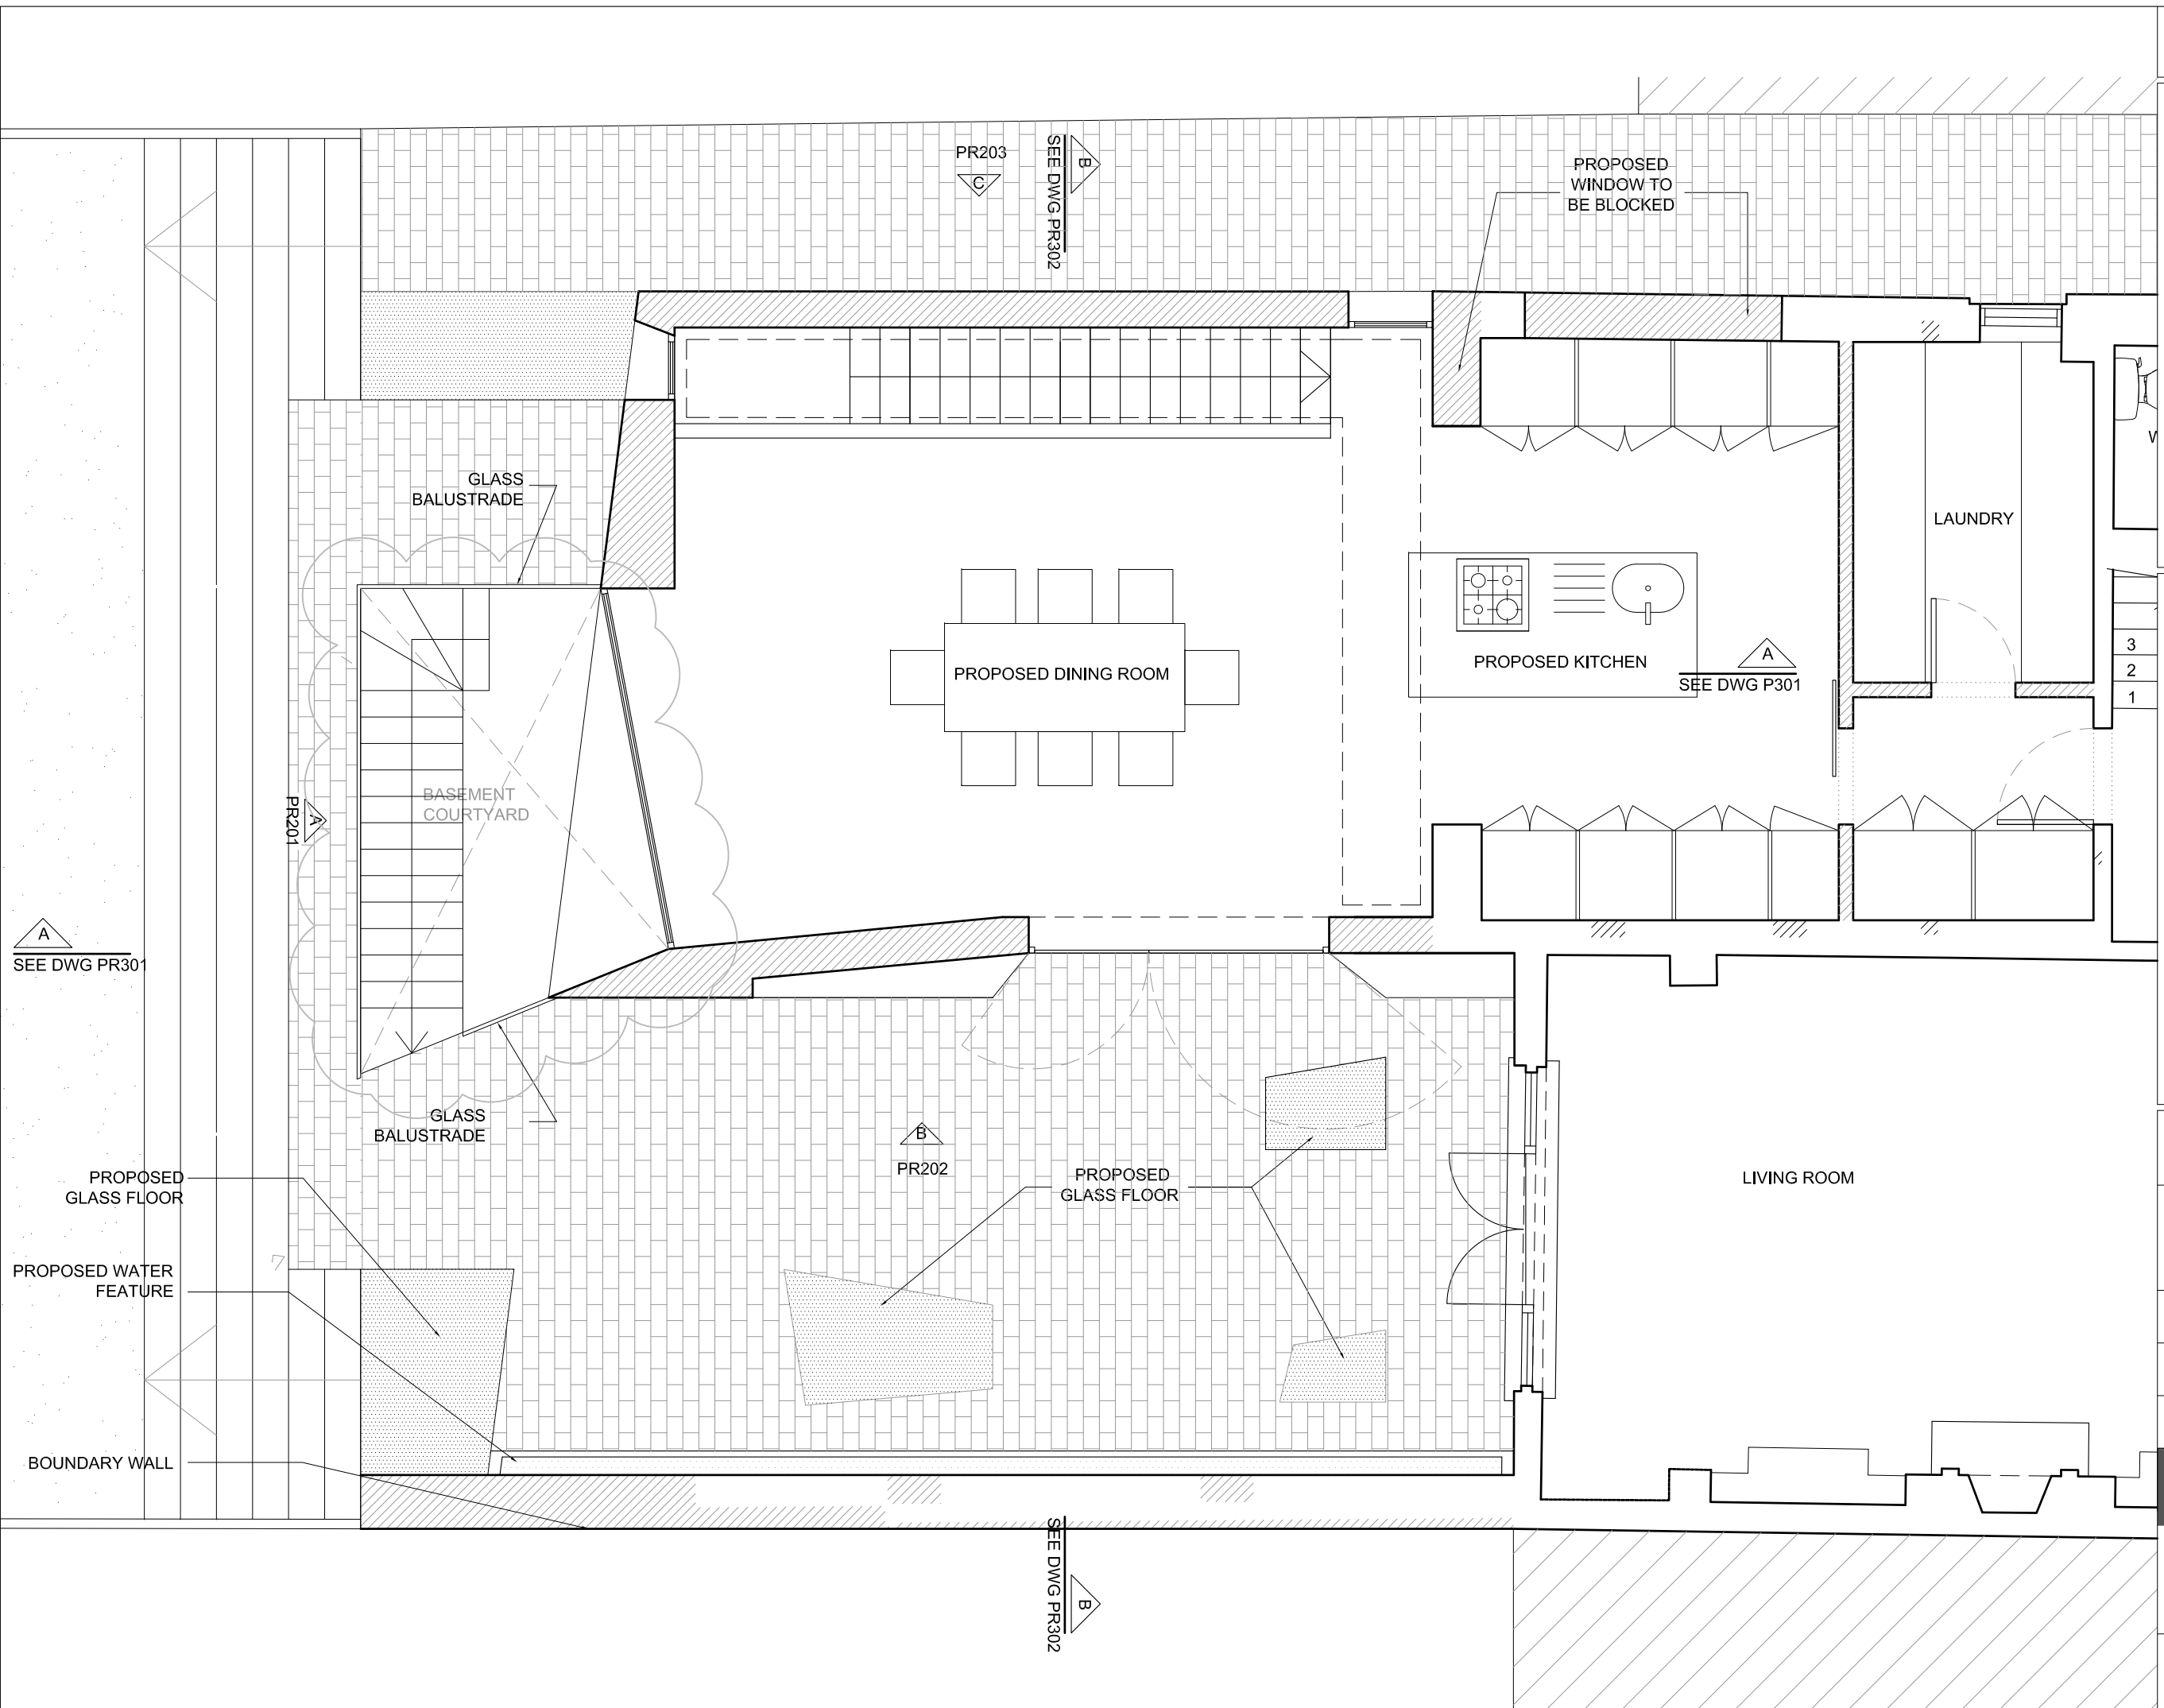

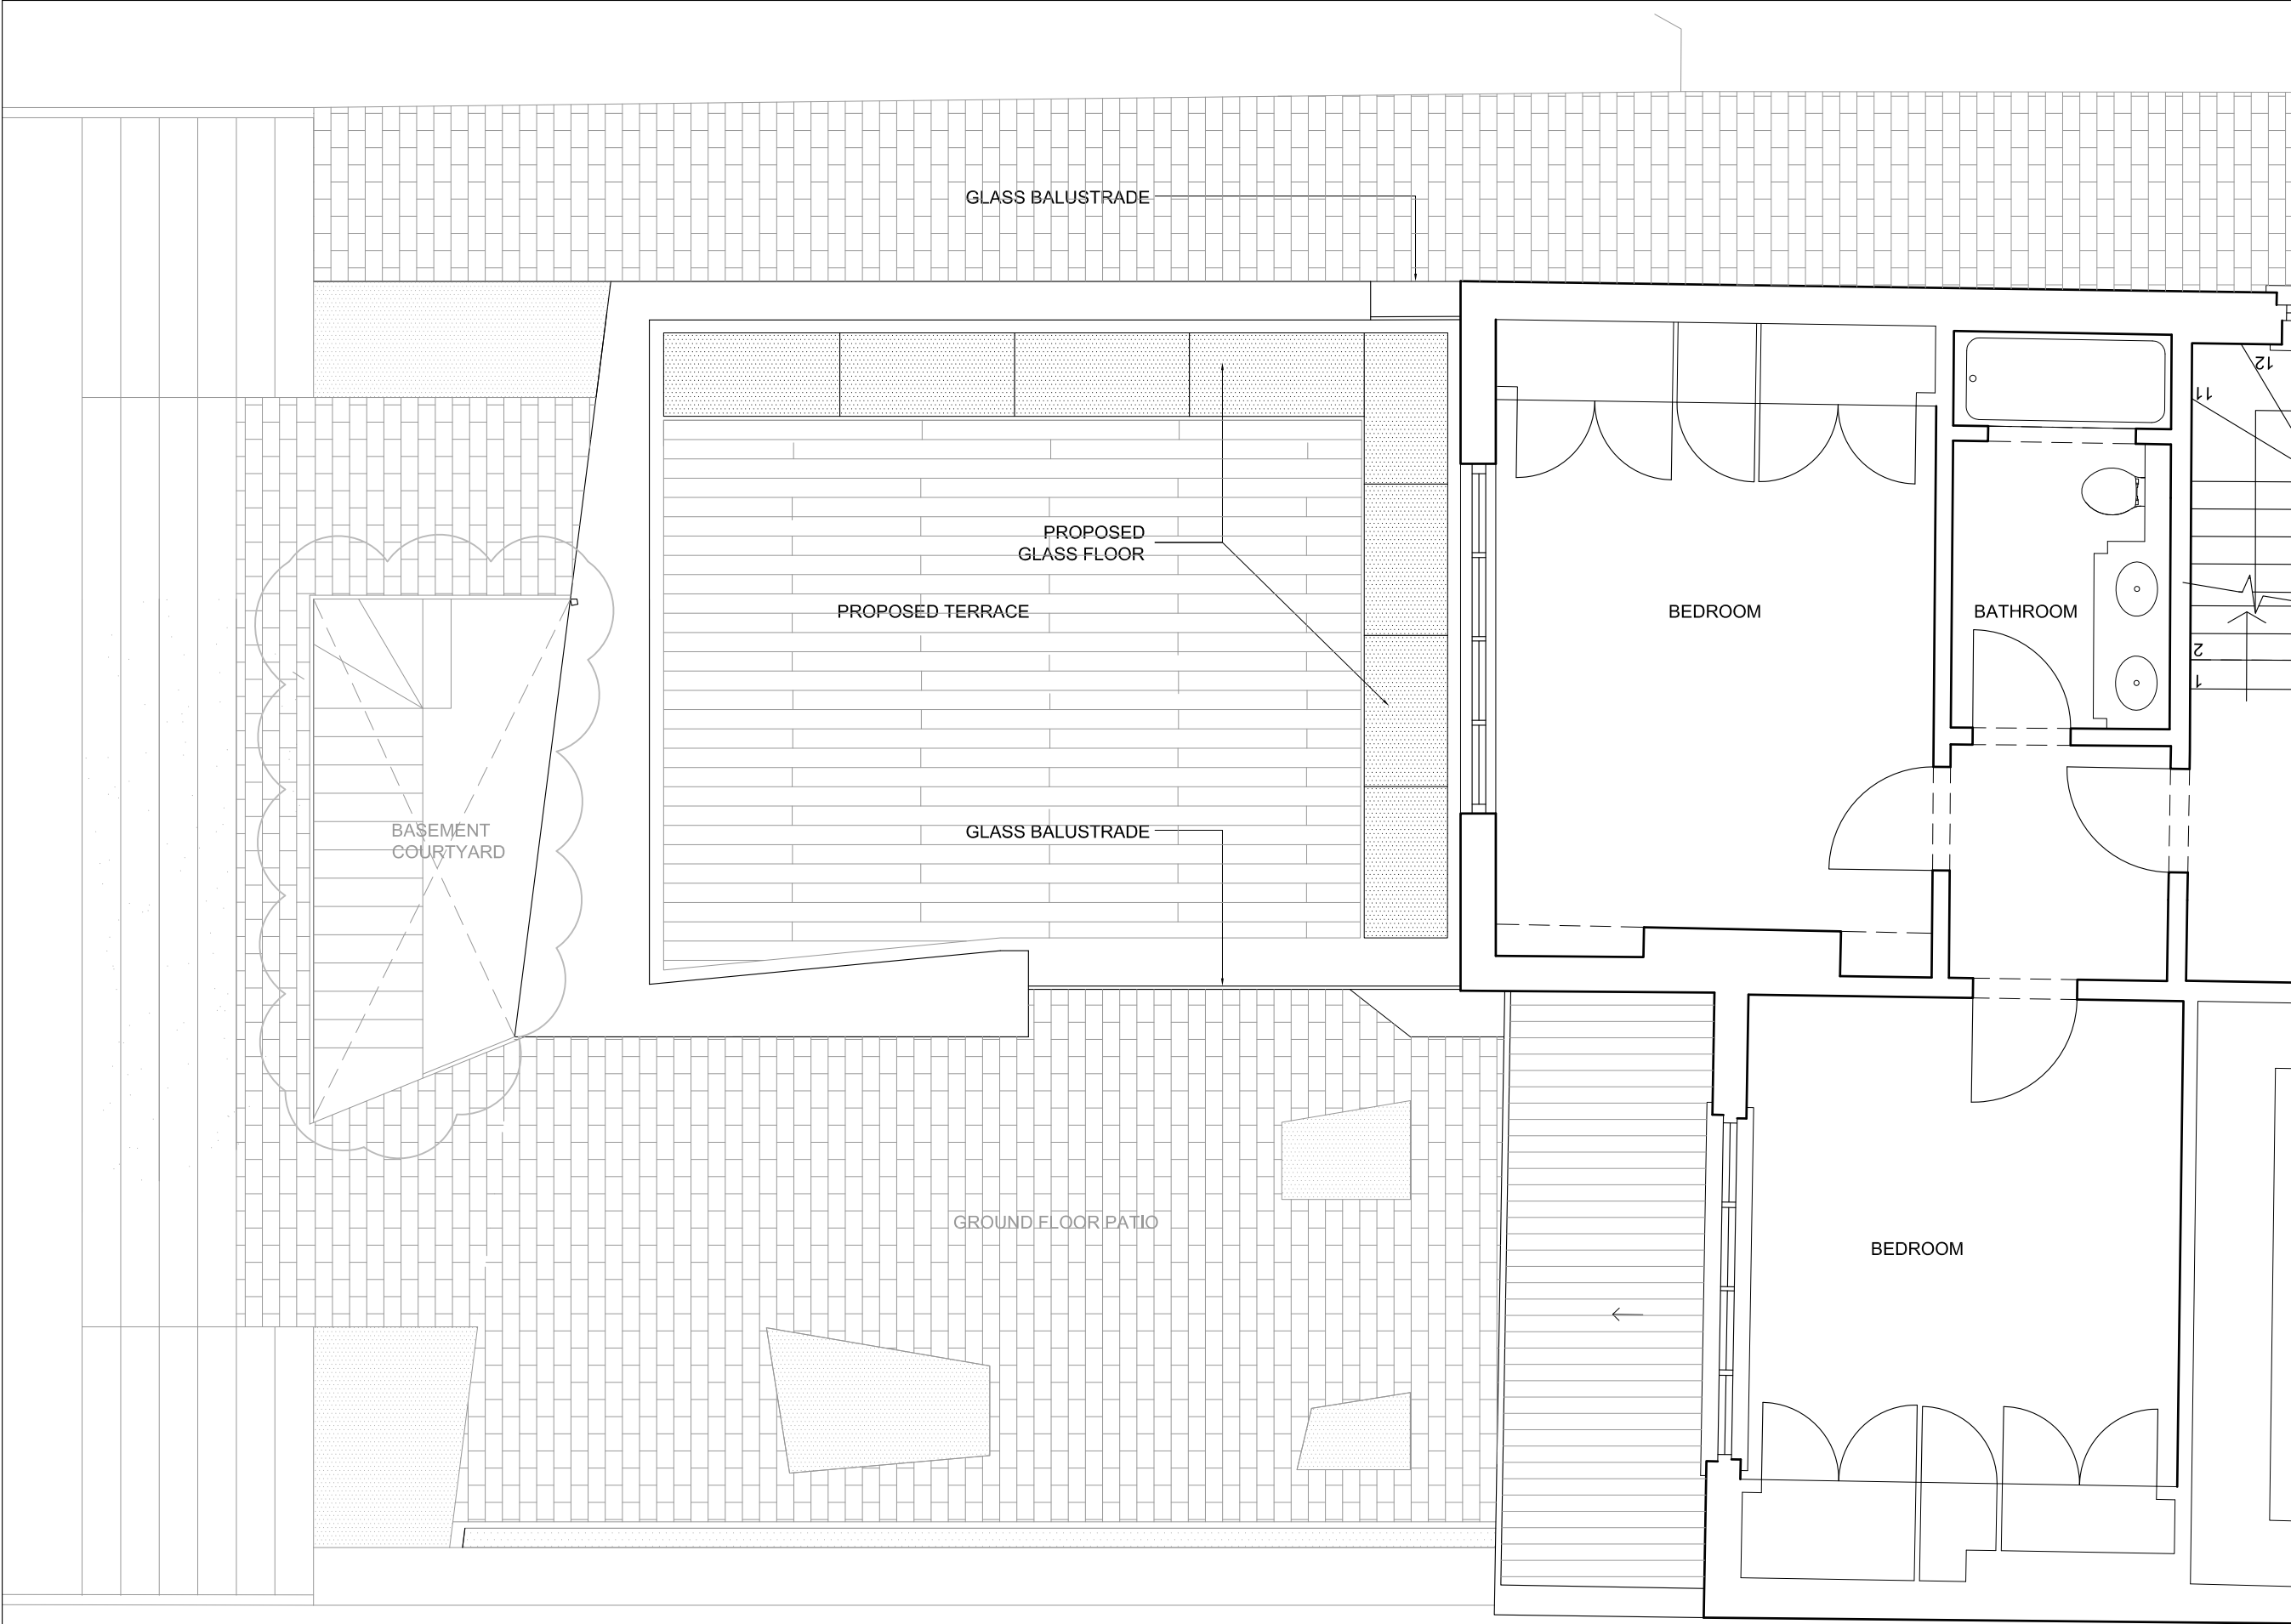

**PLANNING**

**REVISIONS**

AMENDMENTS TO APPROVED  
PLANNING APPLICATION 2011/1020/P  
HIGHLIGHTED ON DRAWINGS:

- ENLARGEMENT OF BASEMENT AREA  
UNDER THE EXISTING HOUSE.
- CREATION OF FRONT LIGHT WELL  
WITH EXTERNAL STAIRCASE.
- CREATION OF REAR LIGHT WELL WITH  
EXTERNAL STAIRCASE INSTEAD OF  
APPROVED EXTERNAL STRUCTURAL  
GLASS FLOOR.

**NOTES**

SCALE  
0 500 1000 2000mm

**18 Ferncroft Avenue**  
London, NW3

**PROPOSED FIRST  
FLOOR REAR PLAN**

DWG No: **18FA/PR104**


SCALE: 1 - 50 @A3

DATE: MAY 2012

**belsize  
architects**

48 PARKHILL ROAD, LONDON NW3 2YP  
TEL 020 7482 4420 - FAX 020 7482 4186  
MAIL@BELSIZEARCHITECTS.COM

© COPYRIGHT  
NOT TO BE REPRODUCED OR USED  
WITHOUT PERMISSION

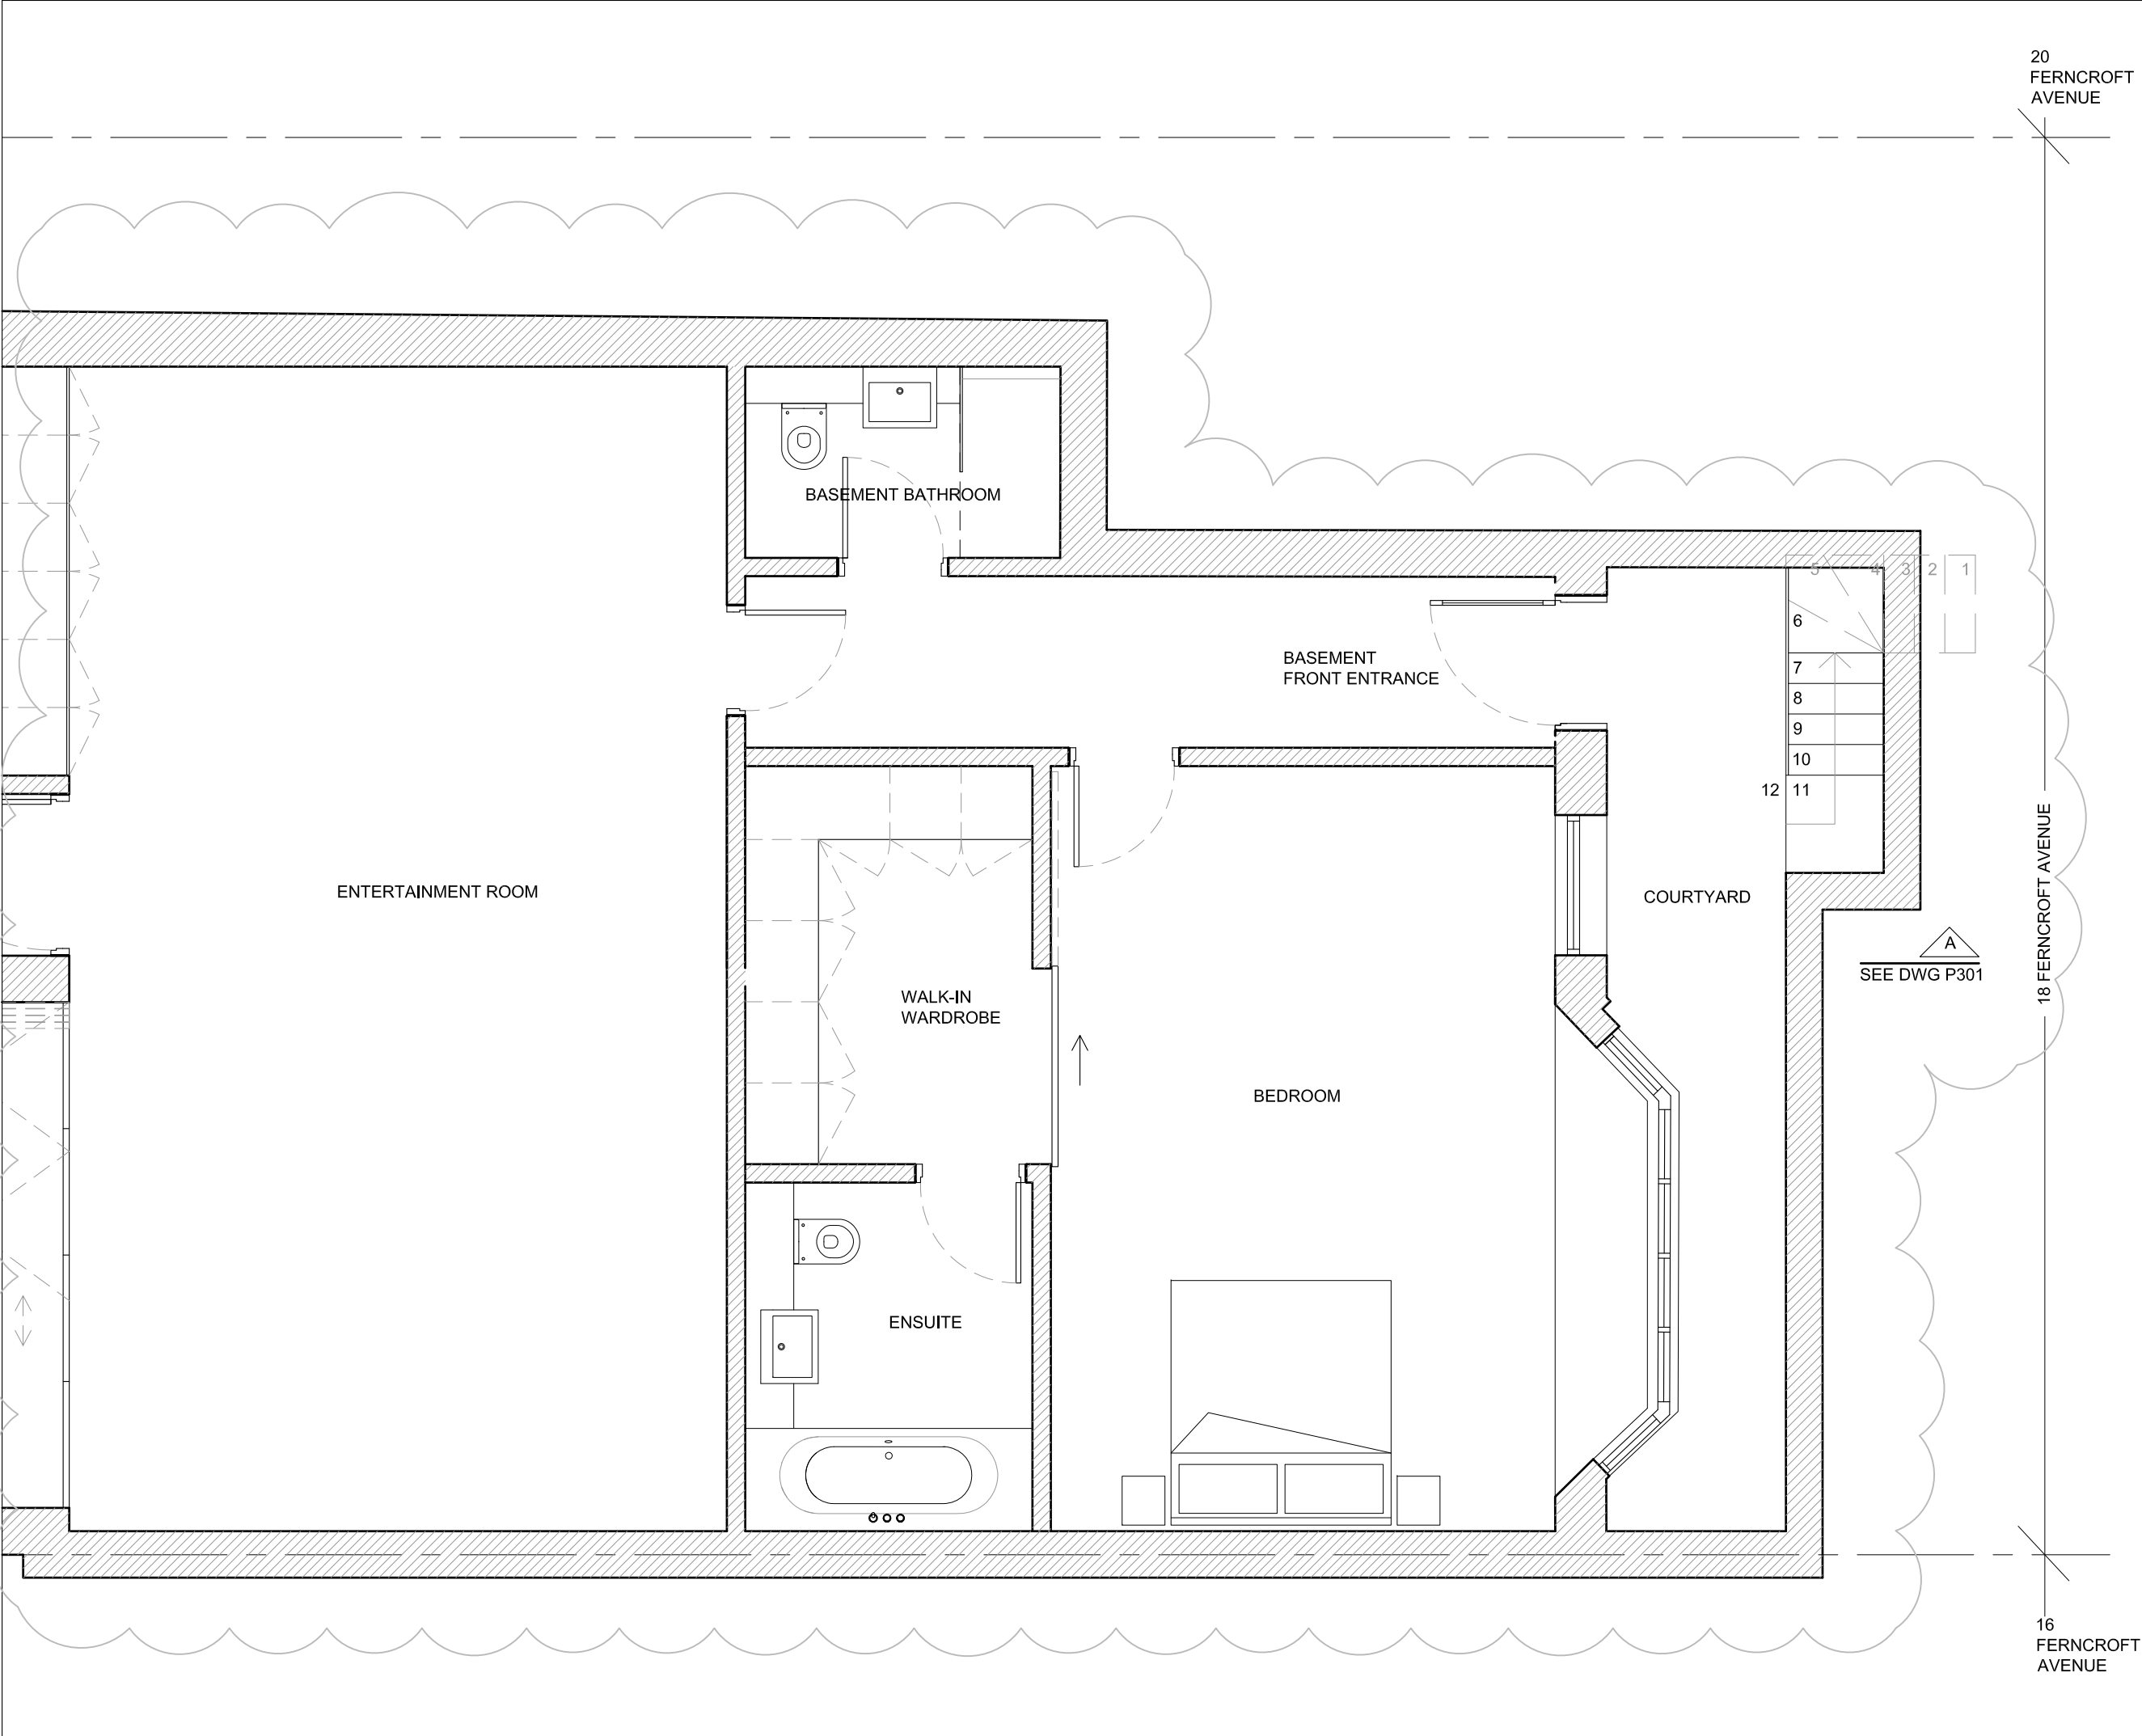


PLANNING

REVISIONS

- AMENDMENTS TO APPROVED  
PLANNING APPLICATION 2011/1020/P  
HIGHLIGHTED ON DRAWINGS:
- ENLARGEMENT OF BASEMENT AREA  
UNDER THE EXISTING HOUSE.
  - CREATION OF FRONT LIGHT WELL  
WITH EXTERNAL STAIRCASE.
  - CREATION OF REAR LIGHT WELL WITH  
EXTERNAL STAIRCASE INSTEAD OF  
APPROVED EXTERNAL STRUCTURAL  
GLASS FLOOR.

NOTES

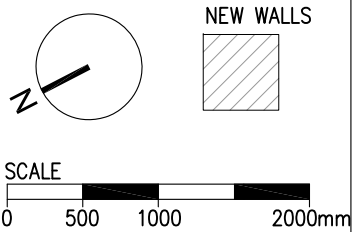

18 Ferncroft Avenue  
London, NW3

PROPOSED BASEMENT  
FRONT PLAN

DWG No: 18FA/PR105

SCALE: 1 - 50 @A3

DATE: MAY 2012

**belsize**  
**architects**

48 PARKHILL ROAD, LONDON NW3 2YP  
TEL 020 7482 4420 - FAX 020 7482 4186  
MAIL@BELSIZEARCHITECTS.COM

© COPYRIGHT  
NOT TO BE REPRODUCED OR USED  
WITHOUT PERMISSION

## REVISIONS

- ENLARGEMENT OF BASEMENT AREA  
UNDER THE EXISTING HOUSE.

- CREATION OF REAR LIGHT WELL WITH EXTERNAL STAIRCASE INSTEAD OF APPROVED EXTERNAL STRUCTURAL GLASS FLOOR.


Figure 1: Schematic diagram of the experimental setup. The diagram includes a circular cross-section of a tube with a central rod, a square cross-section of 'NEW WALLS' with diagonal hatching, and a scale bar from 0 to 2000mm.


### PROPOSED GROUND FLOOR FRONT GARDEN PLAN

SCALE: 1 - 50 @A3

belsize  
architects

© COPYRIGHT  
NOT TO BE REPRODUCED OR USED  
WITHOUT PERMISSION

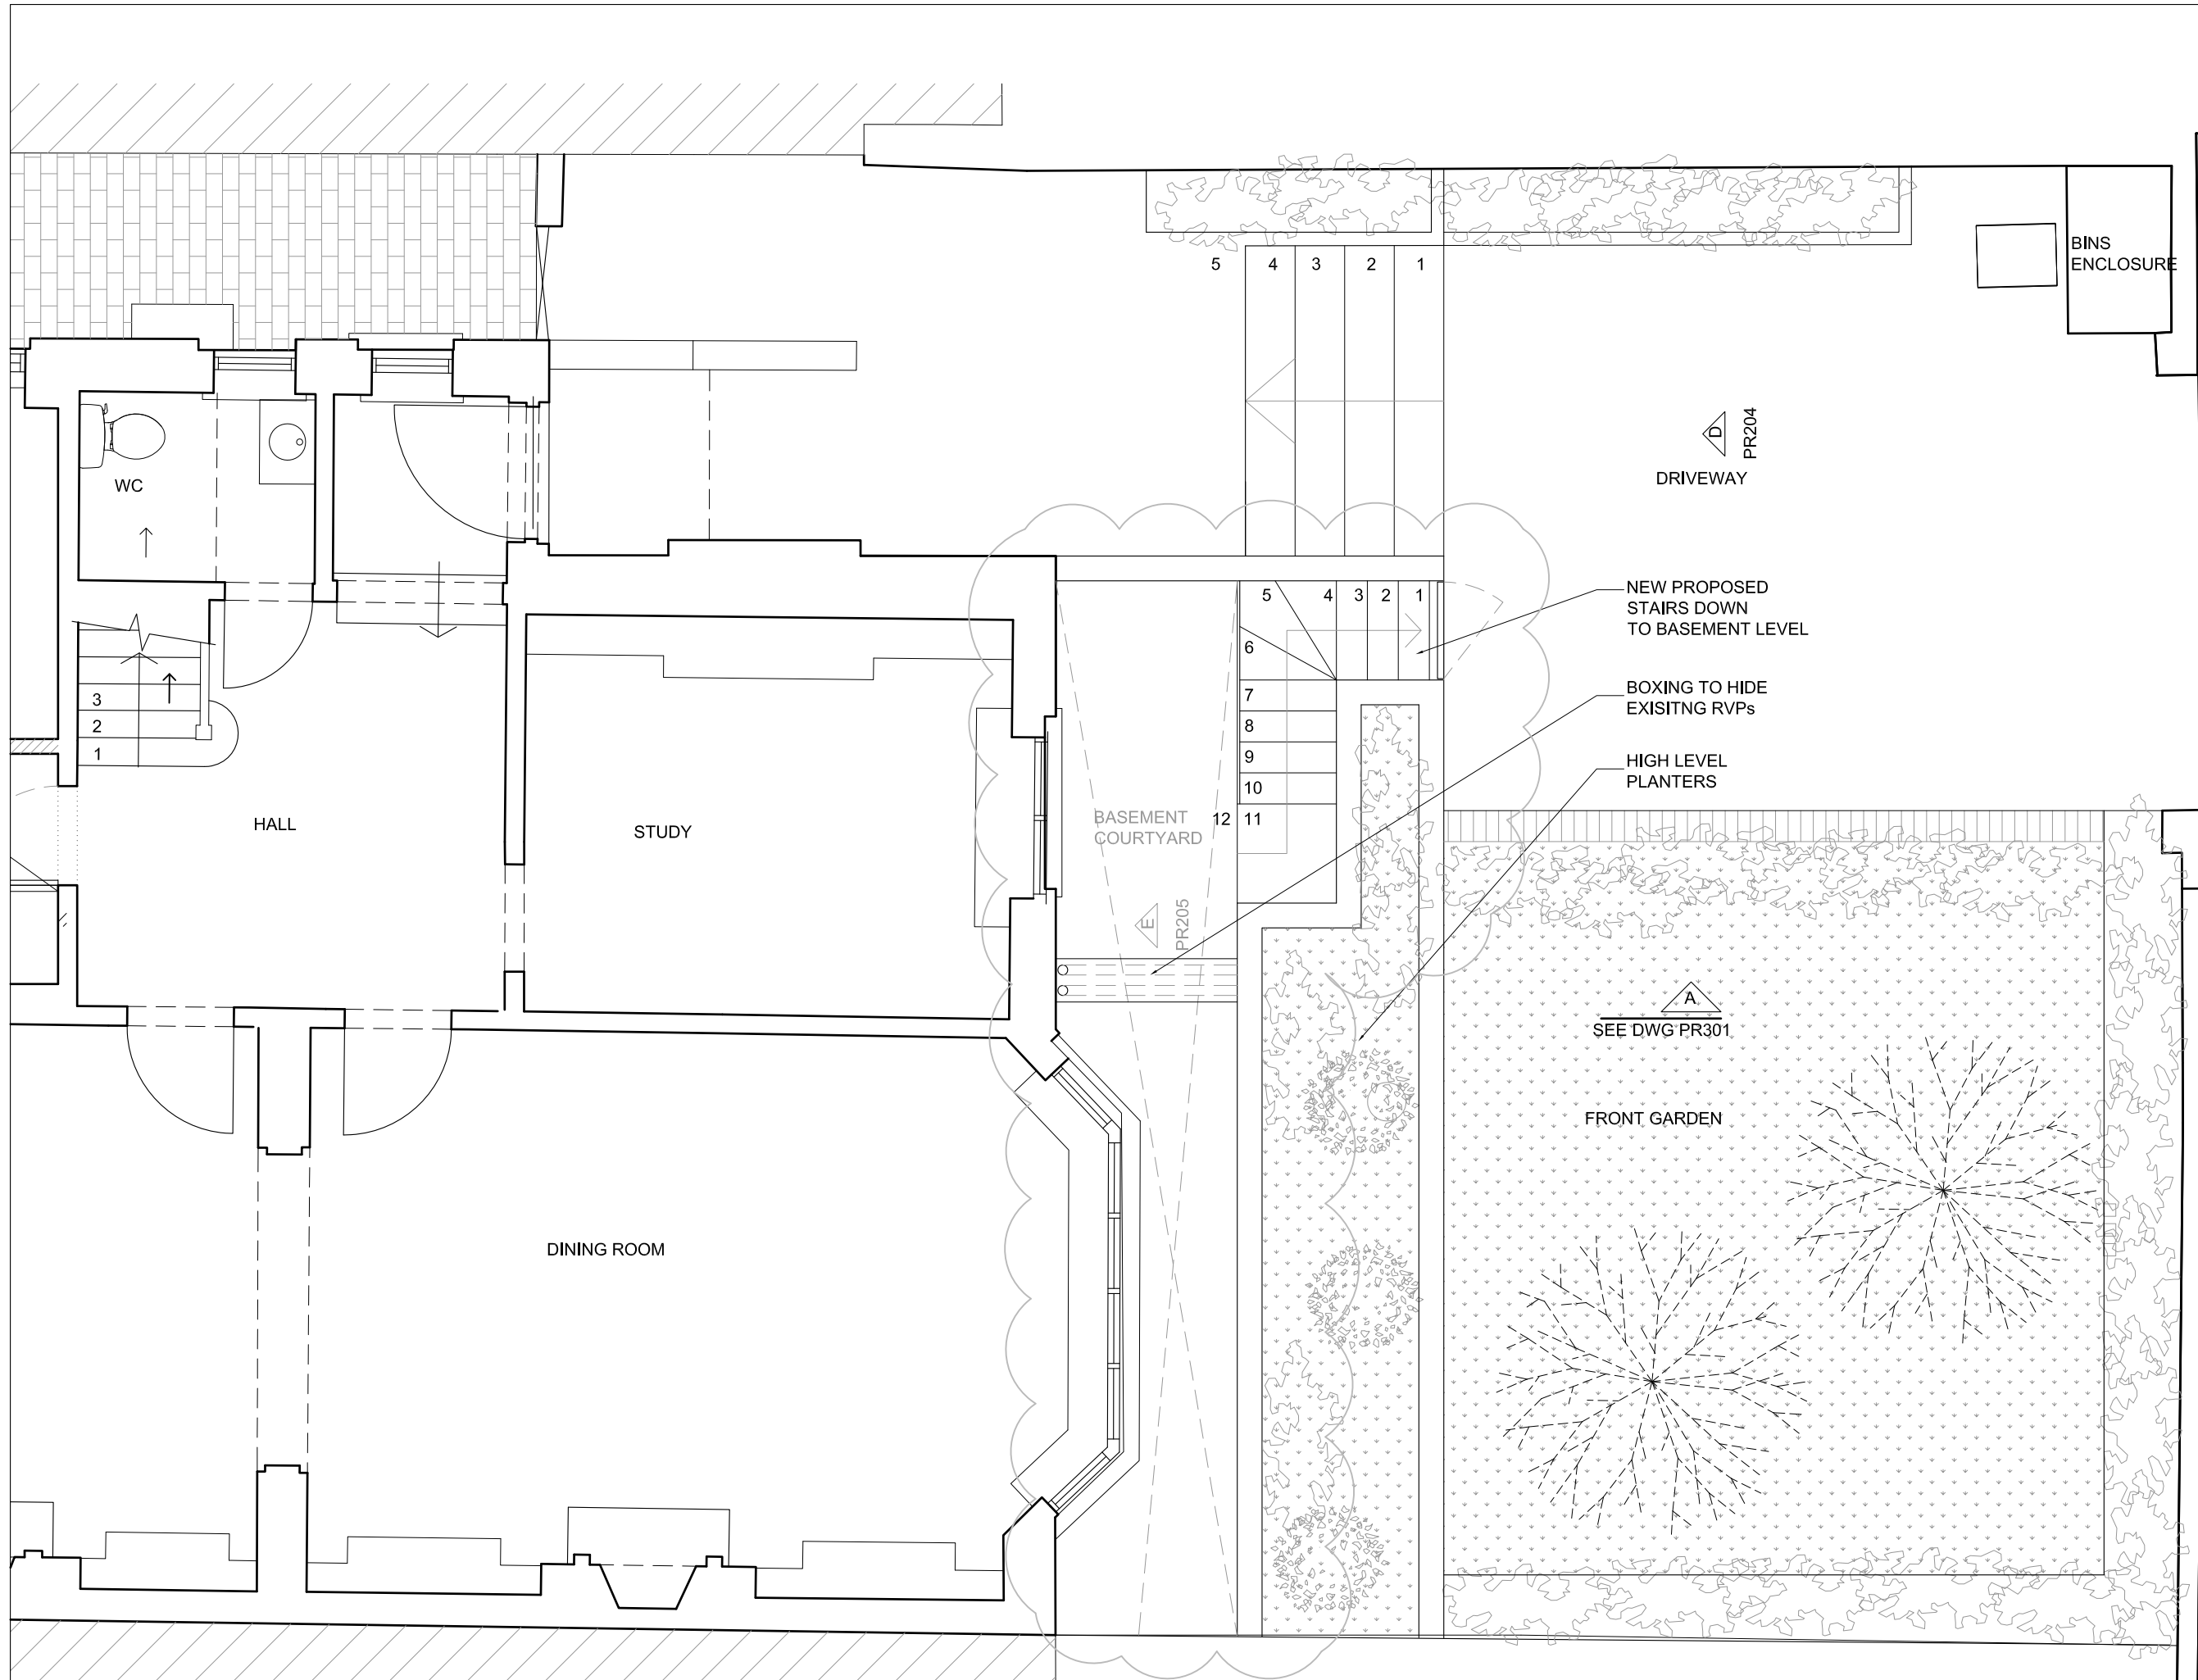

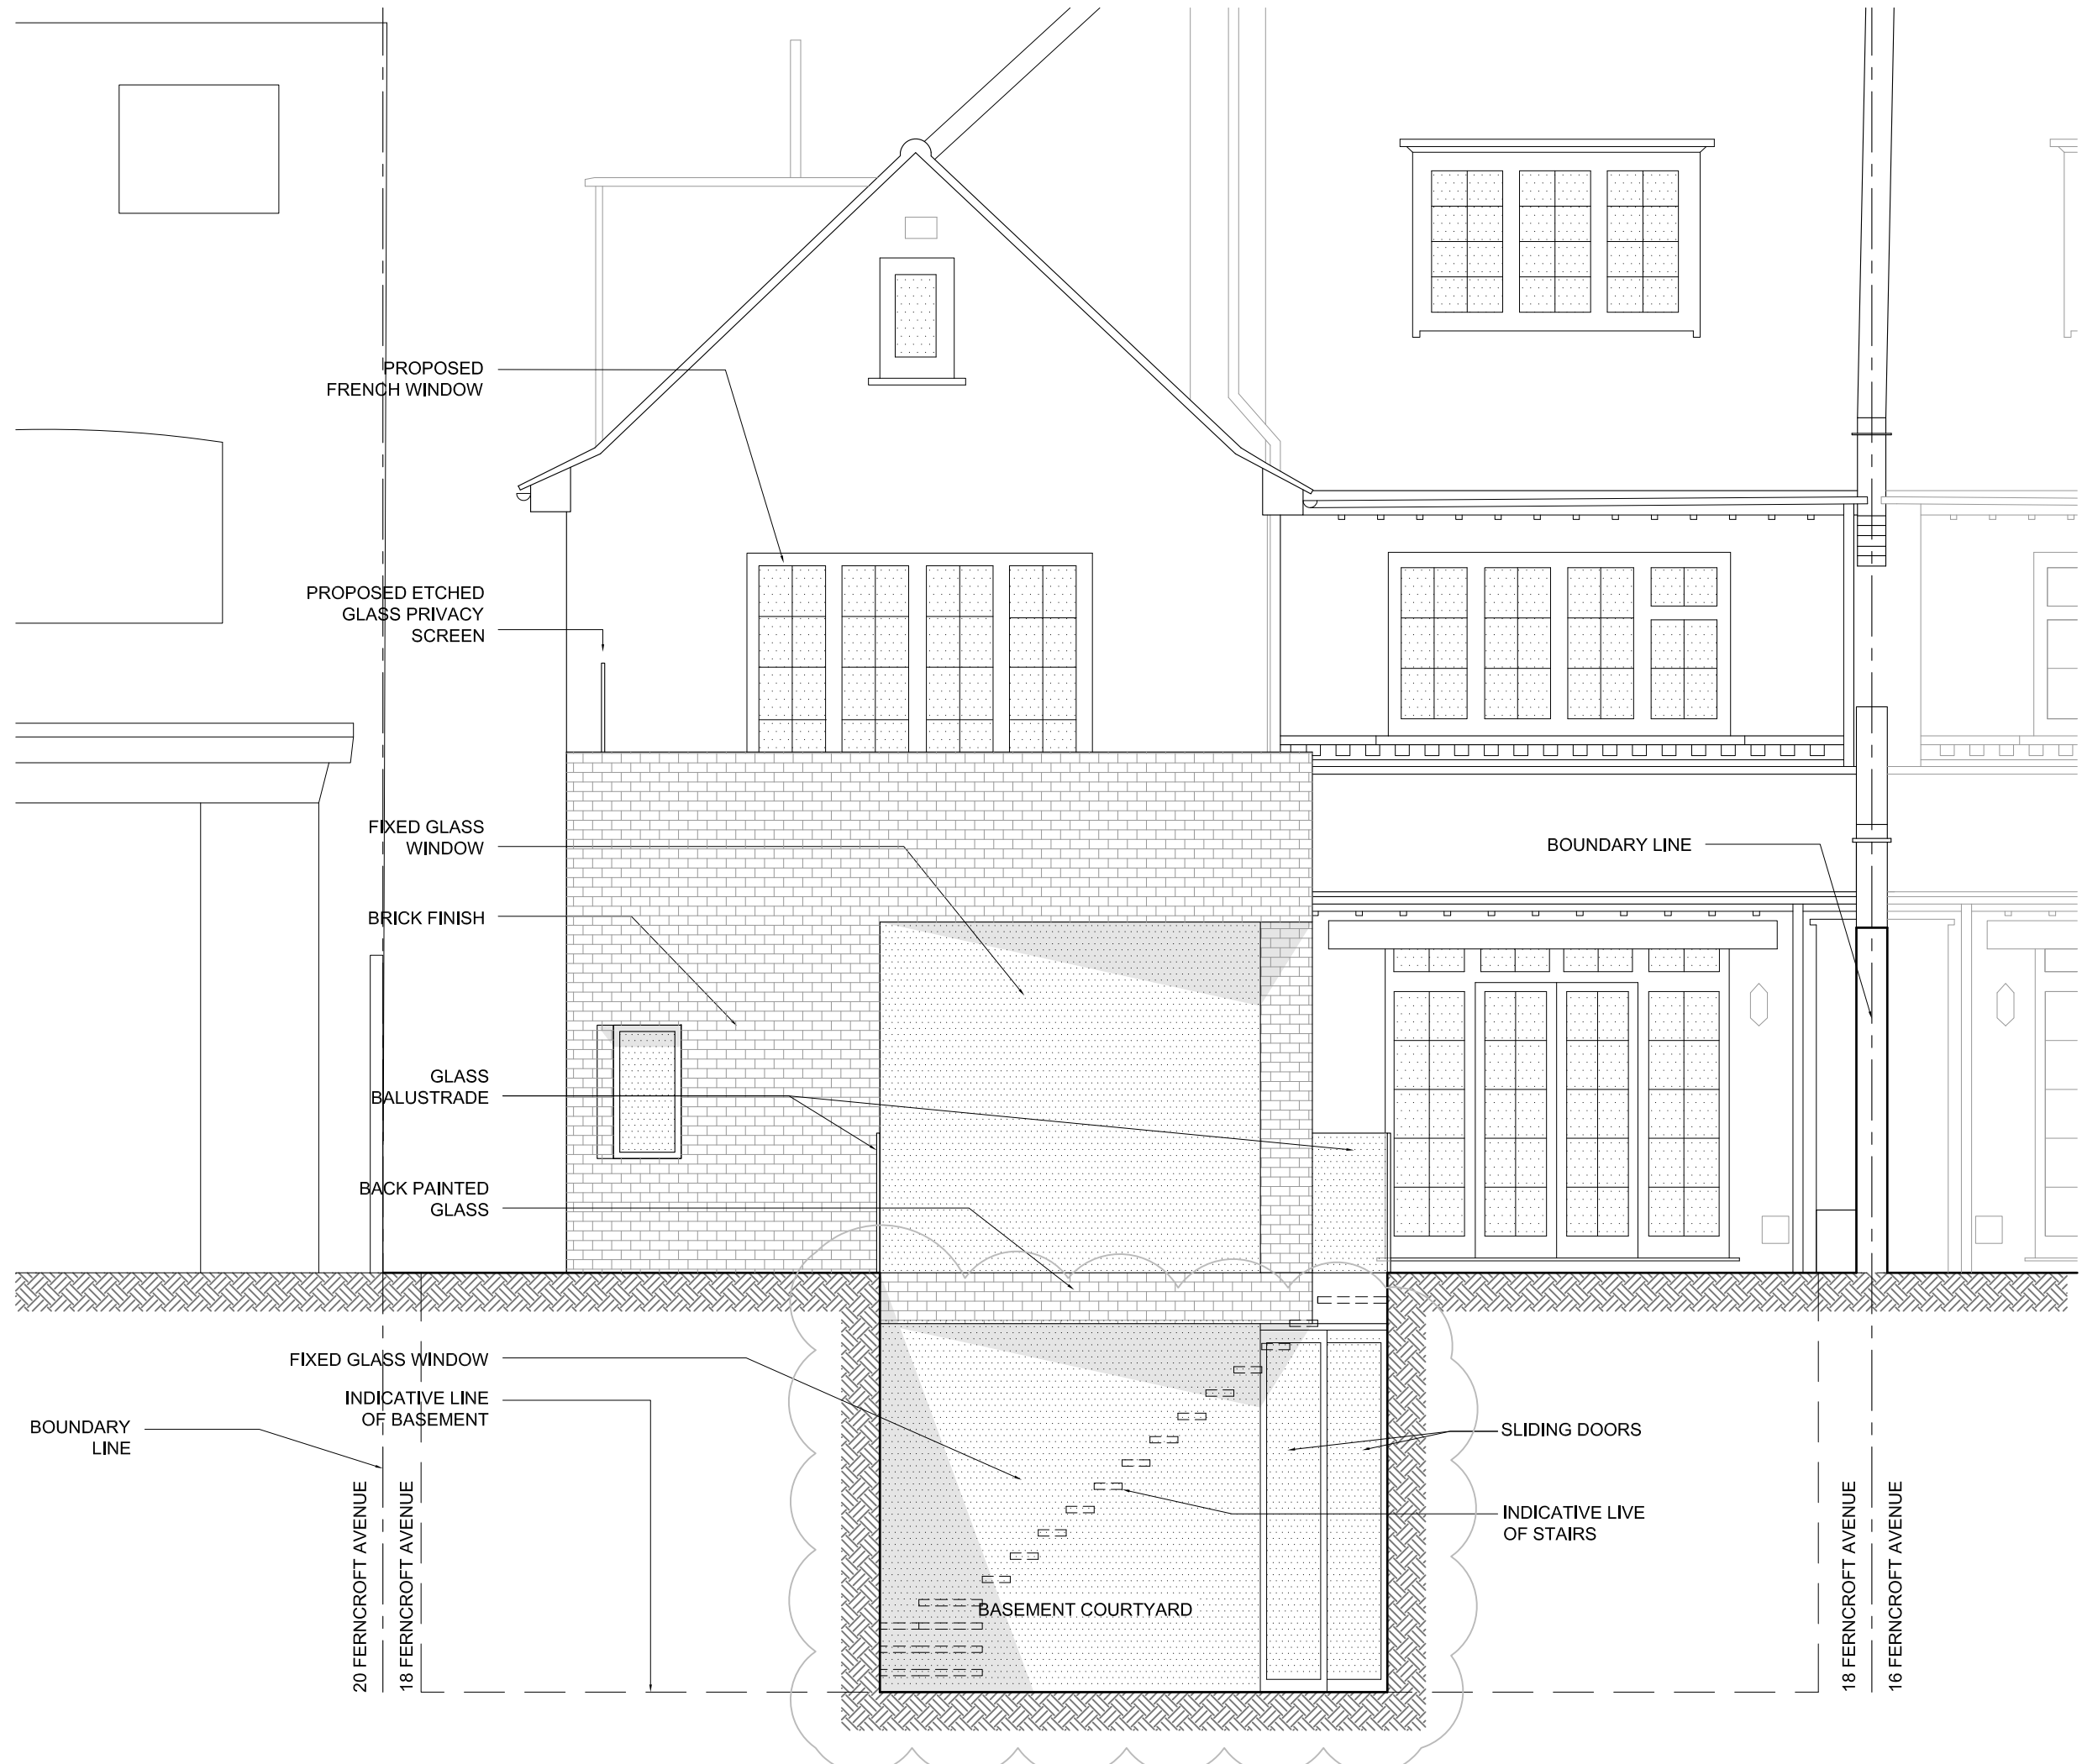

## PLANNING

### REVISIONS

AMENDMENTS TO APPROVED  
PLANNING APPLICATION 2011/1020/P  
HIGHLIGHTED ON DRAWINGS:

- ENLARGEMENT OF BASEMENT AREA  
UNDER THE EXISTING HOUSE.
- CREATION OF FRONT LIGHT WELL  
WITH EXTERNAL STAIRCASE.
- CREATION OF REAR LIGHT WELL WITH  
EXTERNAL STAIRCASE INSTEAD OF  
APPROVED EXTERNAL STRUCTURAL  
GLASS FLOOR.

### NOTES

SCALE  
0 500 1000 2000mm

18 Ferncroft Avenue  
London, NW3

PROPOSED EXTENSION,  
REAR ELEVATION A

DWG No: 18FA/PR201


SCALE: 1 - 50 @A3

DATE: MAY 2012

**belsize**  
architects

48 PARKHILL ROAD, LONDON NW3 2YP  
TEL 020 7482 4420 - FAX 020 7482 4186  
MAIL@BELSIZEARCHITECTS.COM

© COPYRIGHT  
NOT TO BE REPRODUCED OR USED  
WITHOUT PERMISSION

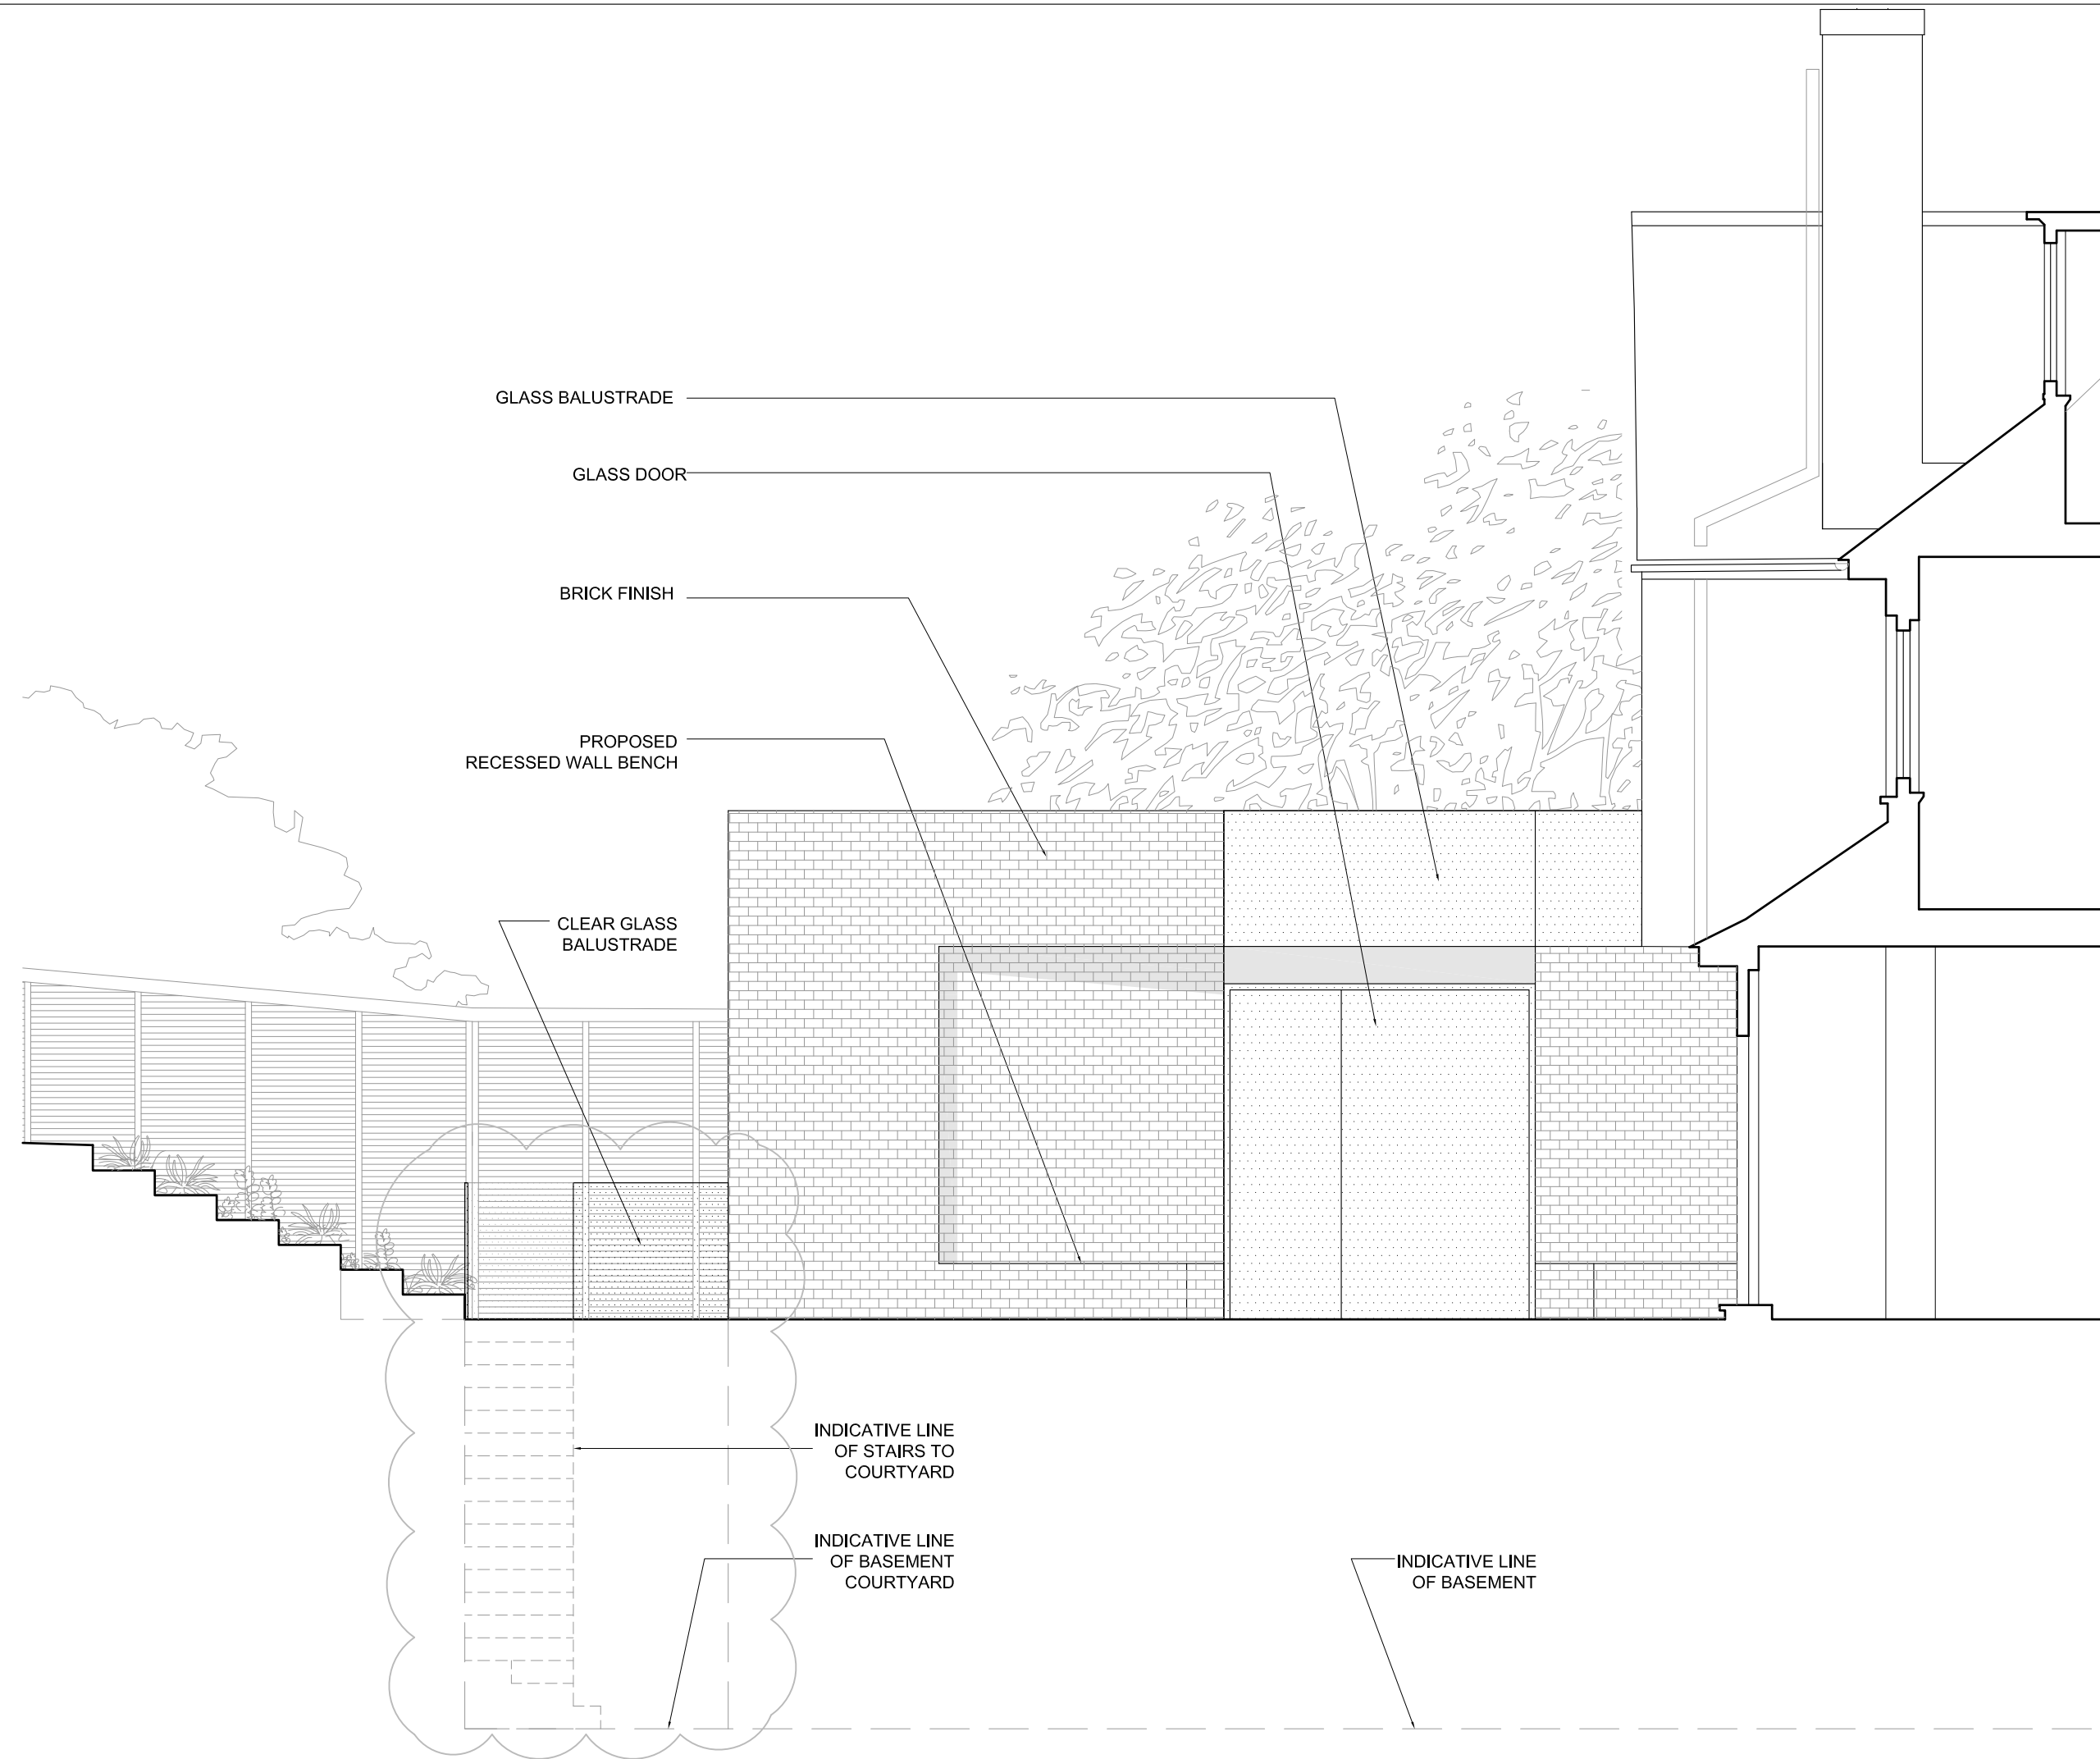


PLANNING

REVISIONS

- AMENDMENTS TO APPROVED  
PLANNING APPLICATION 2011/1020/P  
HIGHLIGHTED ON DRAWINGS:
- ENLARGEMENT OF BASEMENT AREA  
UNDER THE EXISTING HOUSE.
  - CREATION OF FRONT LIGHT WELL  
WITH EXTERNAL STAIRCASE.
  - CREATION OF REAR LIGHT WELL WITH  
EXTERNAL STAIRCASE INSTEAD OF  
APPROVED EXTERNAL STRUCTURAL  
GLASS FLOOR.

NOTES

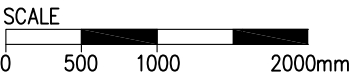

18 Ferncroft Avenue  
London, NW3

PROPOSED EXTENSION,  
SIDE ELEVATION B

DWG No: 18FA/PR202

SCALE: 1 - 50 @A3

DATE: MAY 2012

**belsize**  
**architects**

48 PARKHILL ROAD, LONDON NW3 2YP  
TEL 020 7482 4420 - FAX 020 7482 4186  
MAIL@BELSIZEARCHITECTS.COM

© COPYRIGHT  
NOT TO BE REPRODUCED OR USED  
WITHOUT PERMISSION




PLANNING

REVISIONS

- AMENDMENTS TO APPROVED  
PLANNING APPLICATION 2011/1020/P  
HIGHLIGHTED ON DRAWINGS:
- ENLARGEMENT OF BASEMENT AREA  
UNDER THE EXISTING HOUSE.
  - CREATION OF FRONT LIGHT WELL  
WITH EXTERNAL STAIRCASE.
  - CREATION OF REAR LIGHT WELL WITH  
EXTERNAL STAIRCASE INSTEAD OF  
APPROVED EXTERNAL STRUCTURAL  
GLASS FLOOR.

NOTES

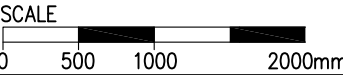

18 Ferncroft Avenue  
London, NW3

PROPOSED EXTENSION,  
SIDE ELEVATION C

DWG No:18FA/PR203


SCALE: 1 - 50 @A3

DATE: MAY 2012

belsize  
architects

48 PARKHILL ROAD, LONDON NW3 2YP  
TEL 020 7482 4420 - FAX 020 7482 4186  
MAIL@BELSIZEARCHITECTS.COM

© COPYRIGHT  
NOT TO BE REPRODUCED OR USED  
WITHOUT PERMISSION

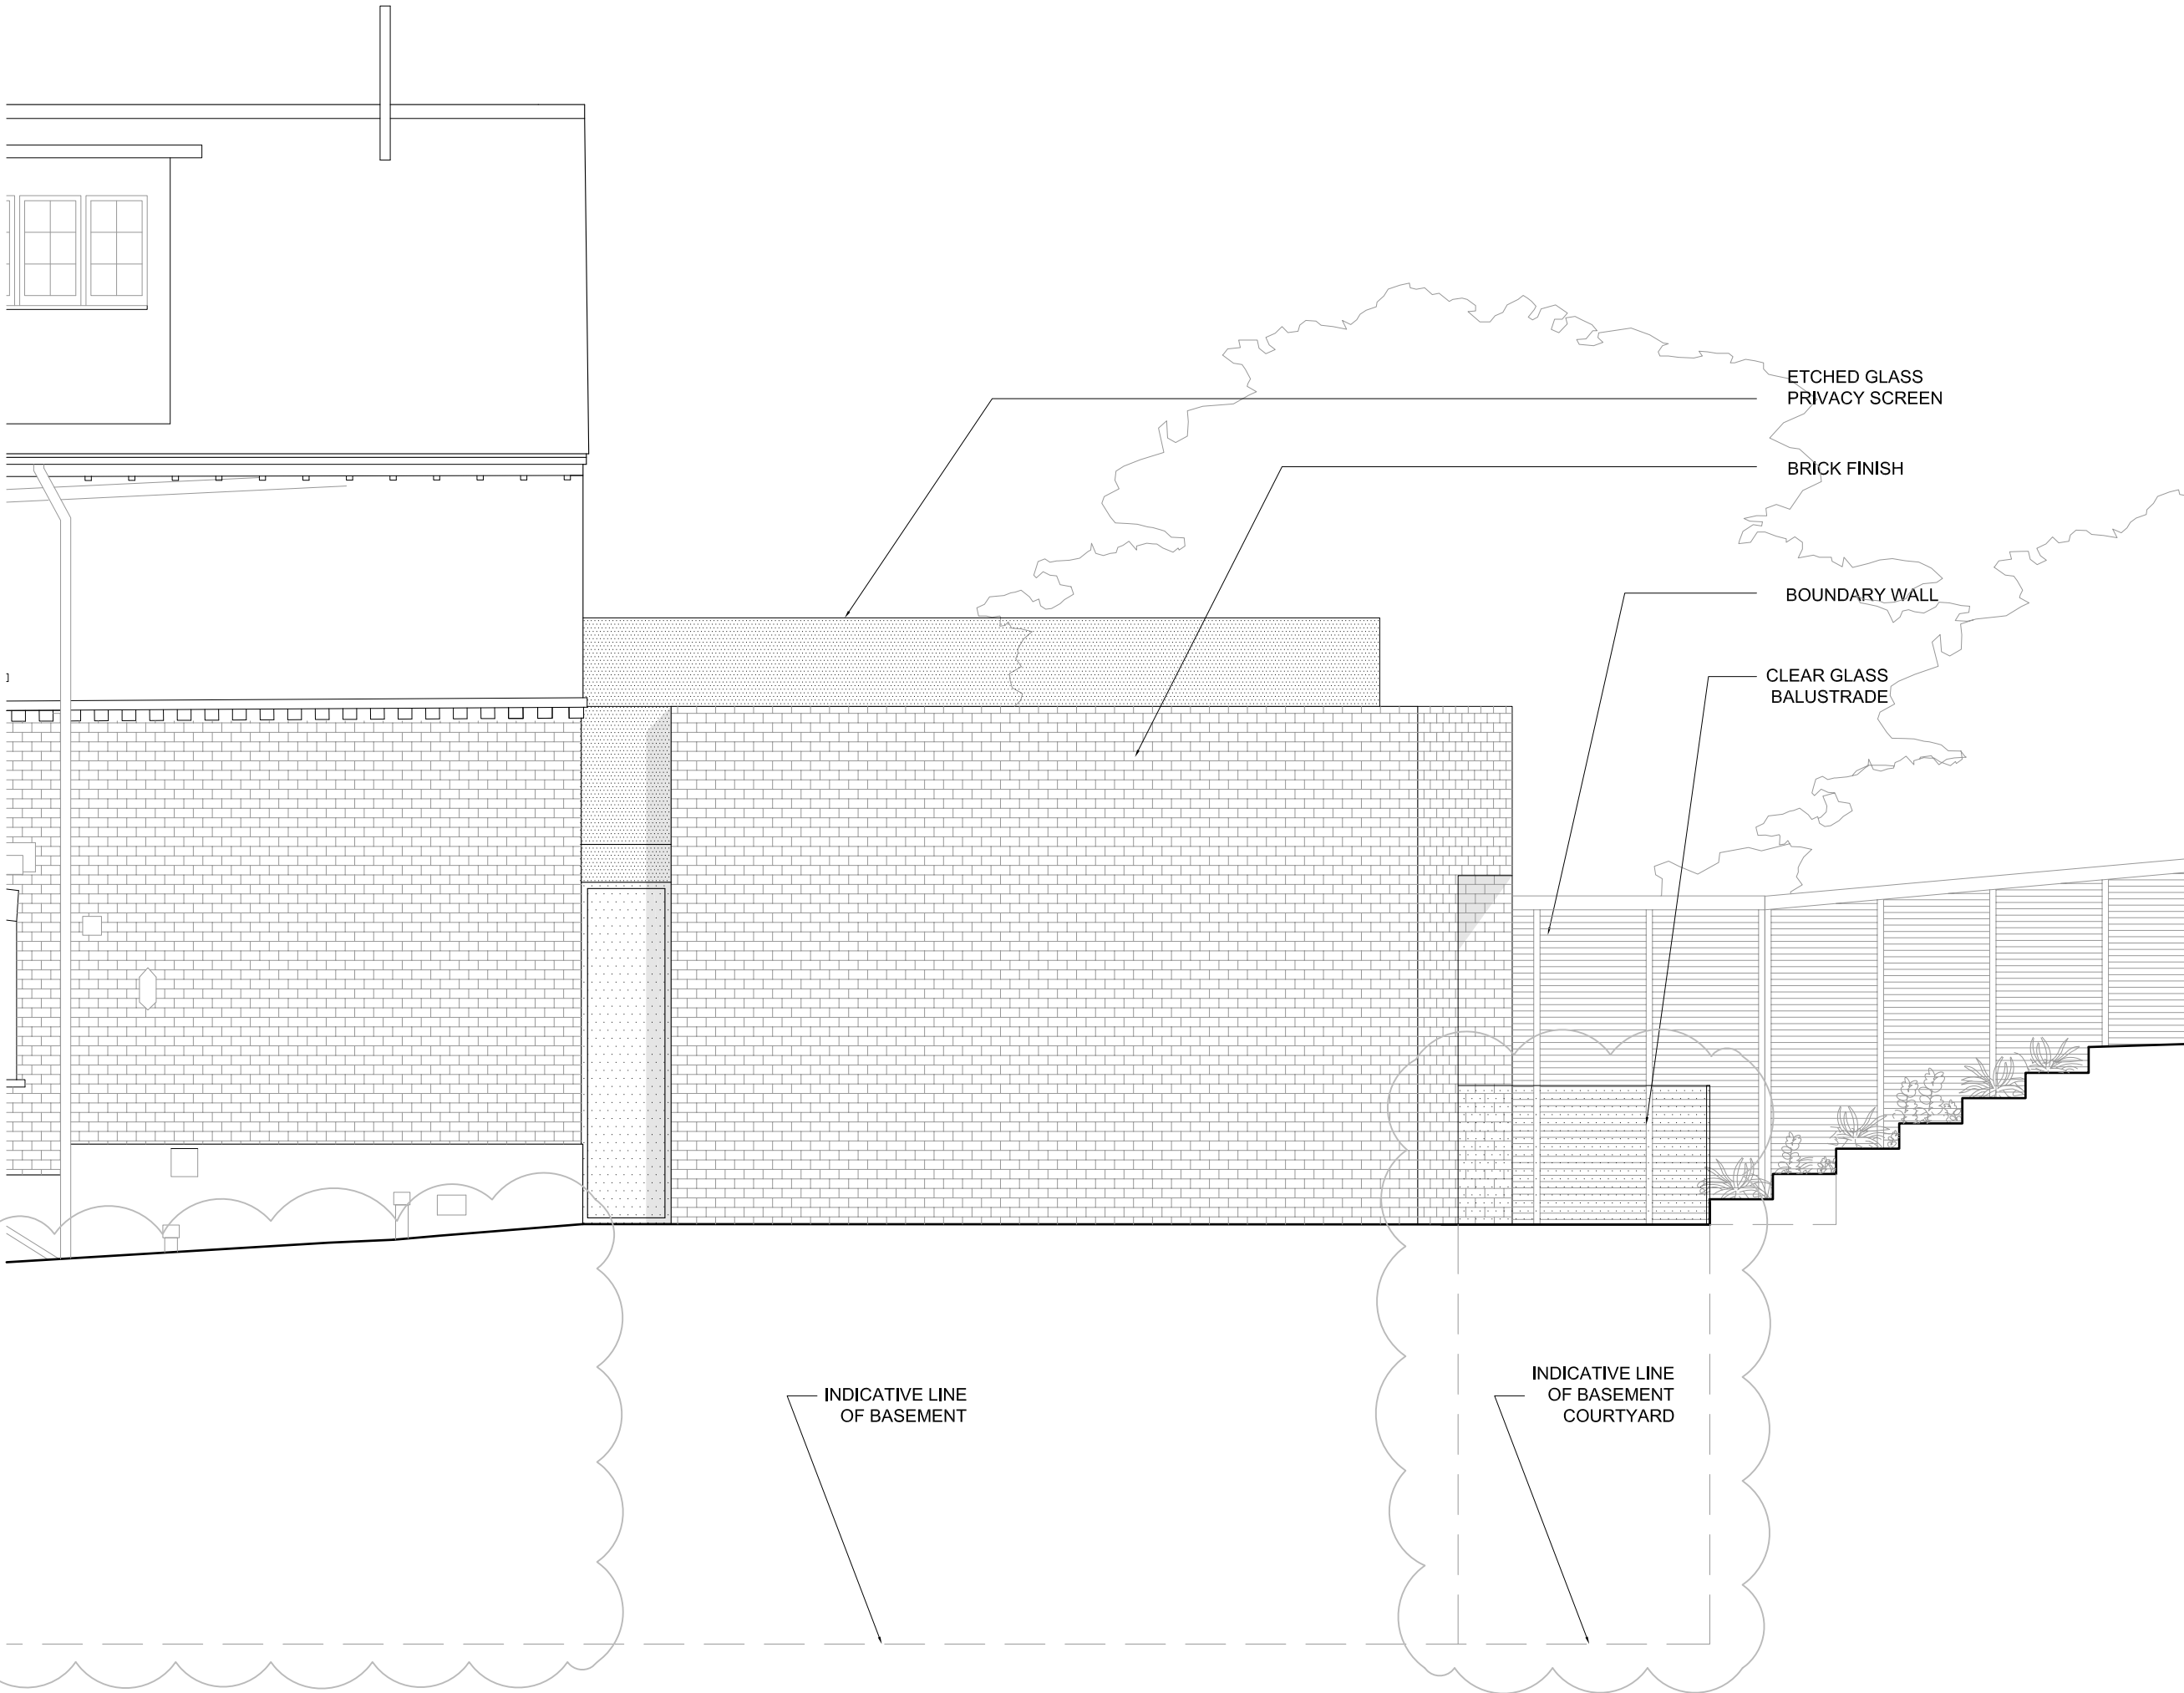




PLANNING

REVISIONS

- AMENDMENTS TO APPROVED  
PLANNING APPLICATION 2011/1020/P  
HIGHLIGHTED ON DRAWINGS:
- ENLARGEMENT OF BASEMENT AREA  
UNDER THE EXISTING HOUSE.
  - CREATION OF FRONT LIGHT WELL  
WITH EXTERNAL STAIRCASE.
  - CREATION OF REAR LIGHT WELL WITH  
EXTERNAL STAIRCASE INSTEAD OF  
APPROVED EXTERNAL STRUCTURAL  
GLASS FLOOR.

NOTES

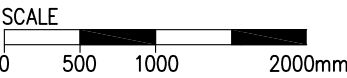

18 Ferncroft Avenue  
London, NW3

PROPOSED  
FRONT ELEVATION D

DWG No: 18FA/PR204

SCALE: 1 - 50 @A3

DATE: MAY 2012

belsize  
architects

48 PARKHILL ROAD, LONDON NW3 2YP  
TEL 020 7482 4420 - FAX 020 7482 4186  
MAIL@BELSIZEARCHITECTS.COM

© COPYRIGHT  
NOT TO BE REPRODUCED OR USED  
WITHOUT PERMISSION

REBUILD EXISTING FRONT  
GARDEN WALL TO MATCH  
EXISTING

NEW PROPOSED  
TIMBER GATE

REBUILD EXISTING FRONT  
GARDEN WALL TO MATCH  
EXISTING

PLANNING

REVISIONS


AMENDMENTS TO APPROVED  
PLANNING APPLICATION 2011/1020/P  
HIGHLIGHTED ON DRAWINGS:

- ENLARGEMENT OF BASEMENT AREA  
UNDER THE EXISTING HOUSE.

- CREATION OF FRONT LIGHT WELL  
WITH EXTERNAL STAIRCASE.

- CREATION OF REAR LIGHT WELL WITH  
EXTERNAL STAIRCASE INSTEAD OF  
APPROVED EXTERNAL STRUCTURAL  
GLASS FLOOR.

NOTES

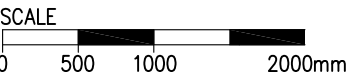

18 Ferncroft Avenue  
London, NW3

PROPOSED FRONT  
ELEVATION E

DWG No: 18FA/PR205


SCALE: 1 - 50 @A3


DATE: MAY 2012

belsize  
architects

48 PARKHILL ROAD, LONDON NW3 2YP  
TEL 020 7482 4420 - FAX 020 7482 4186  
MAIL@BELSIZEARCHITECTS.COM

© COPYRIGHT  
NOT TO BE REPRODUCED OR USED  
WITHOUT PERMISSION

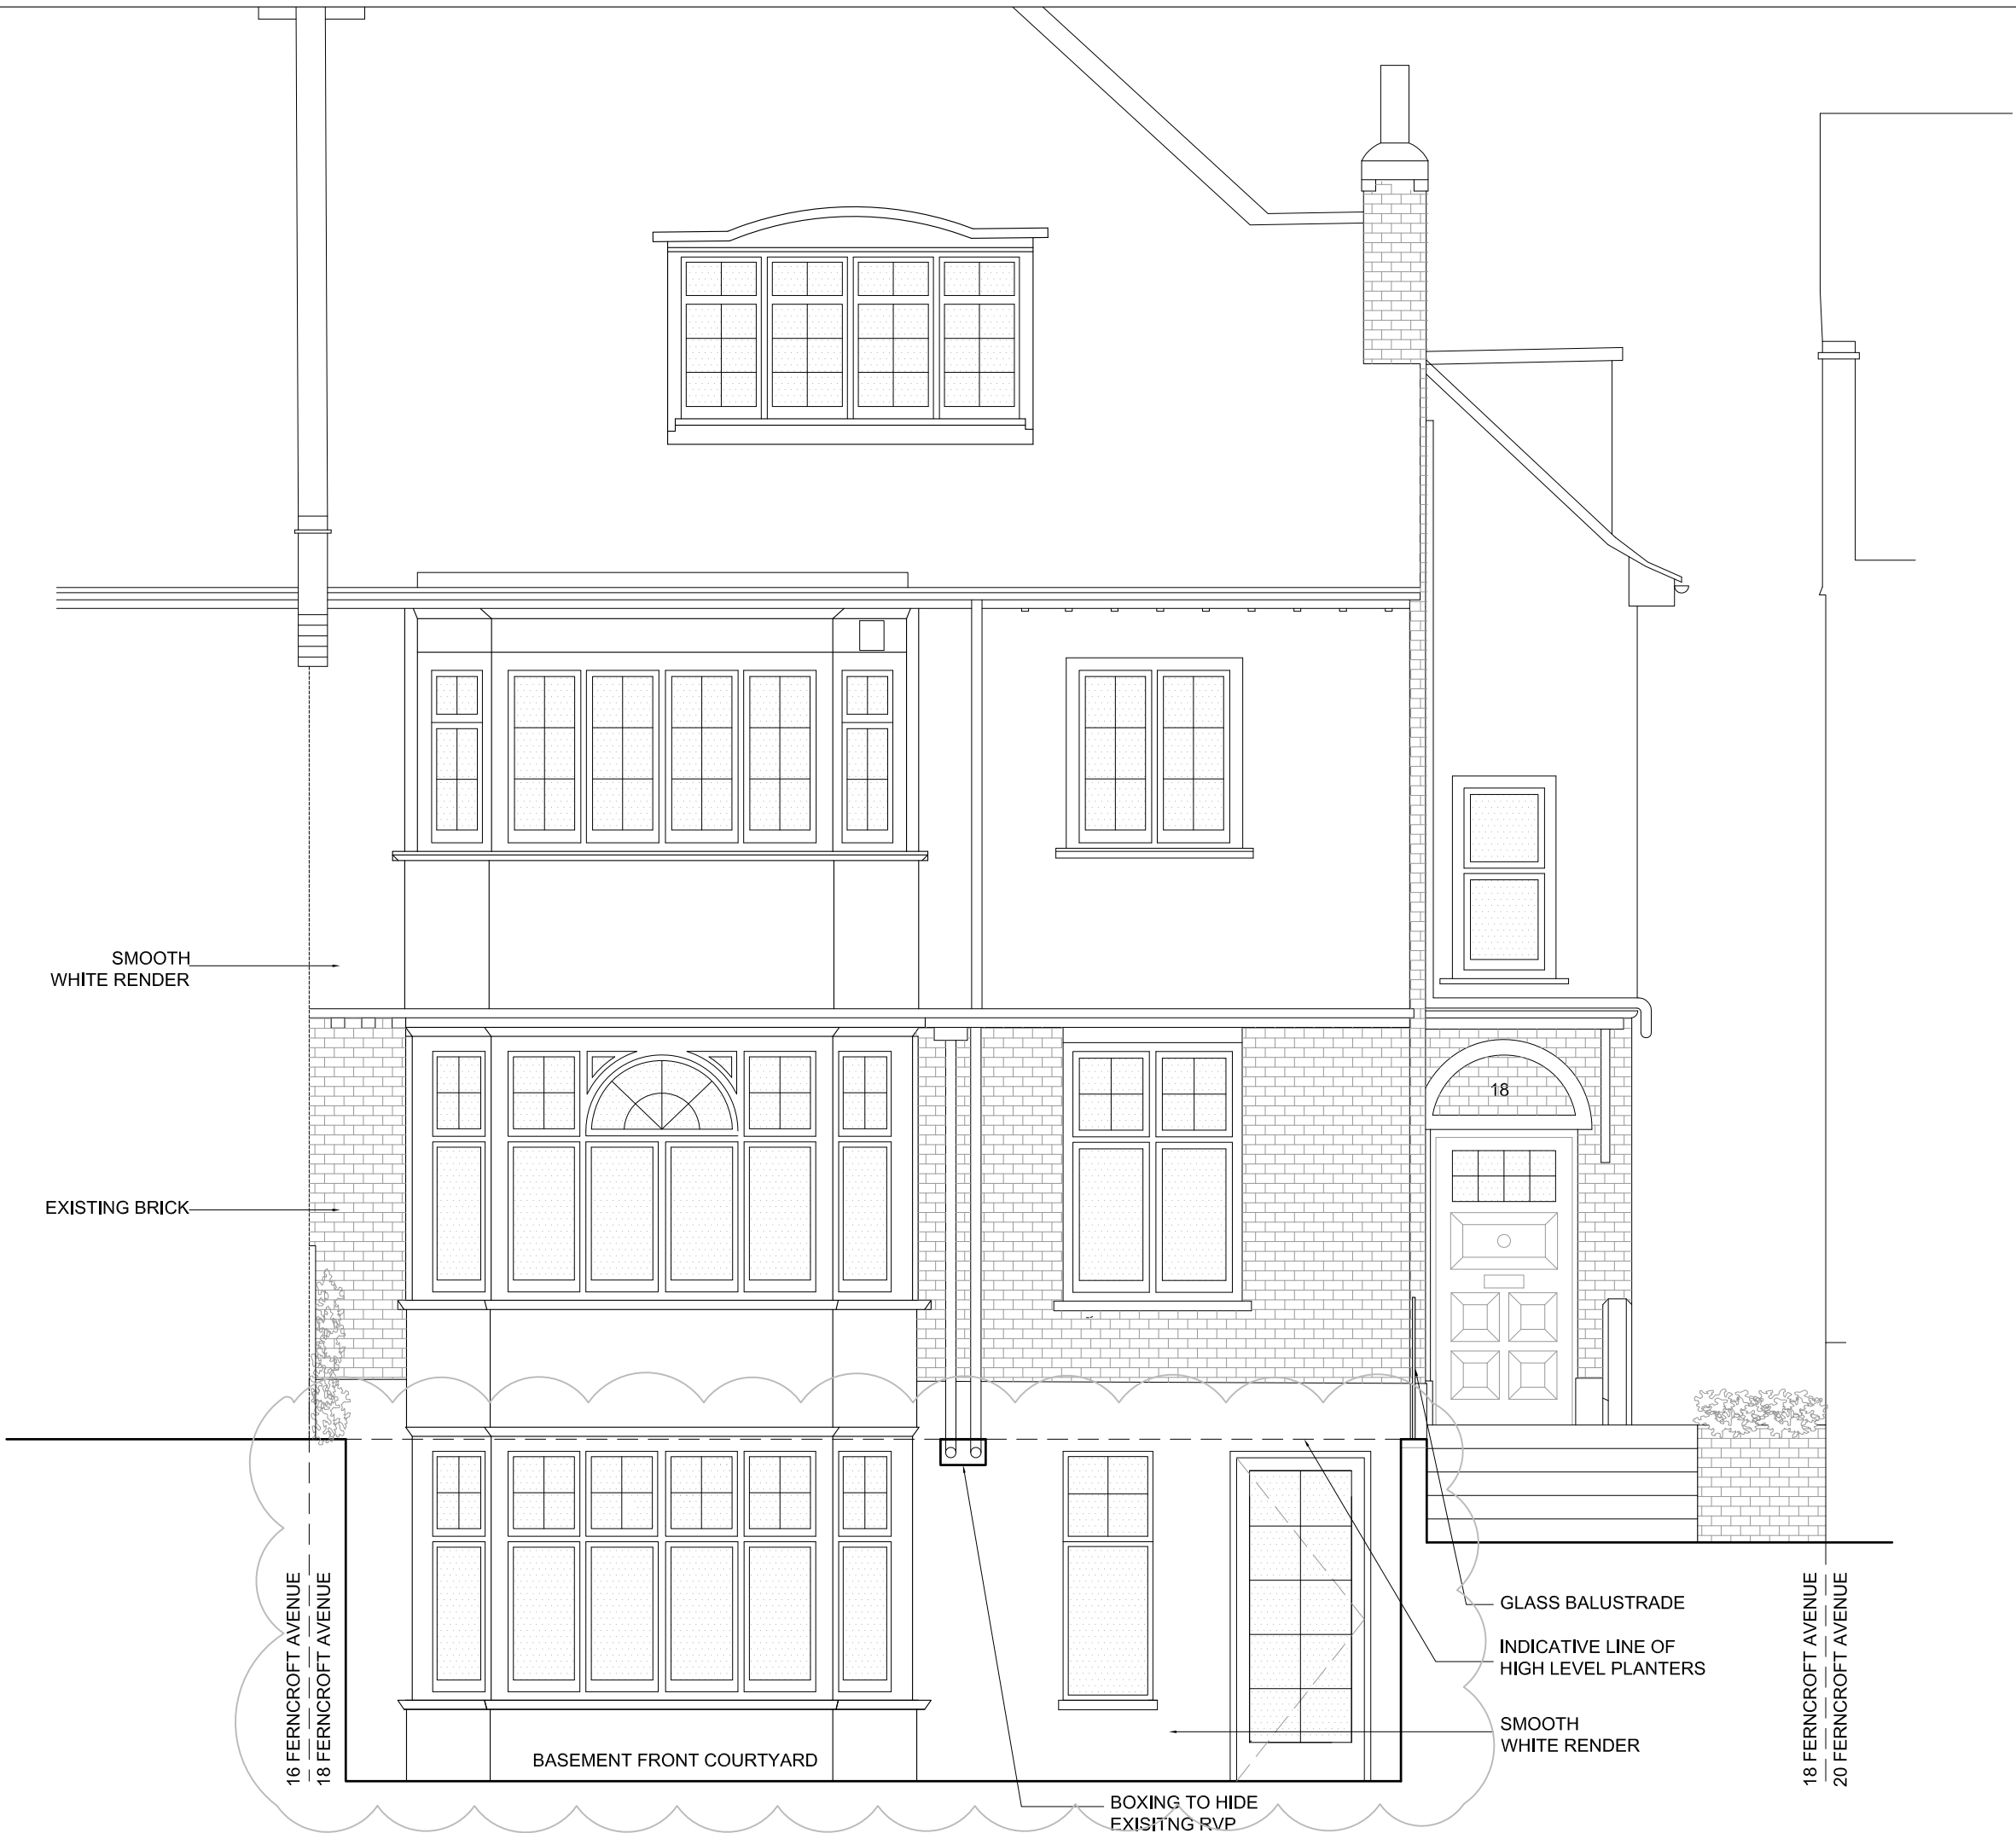

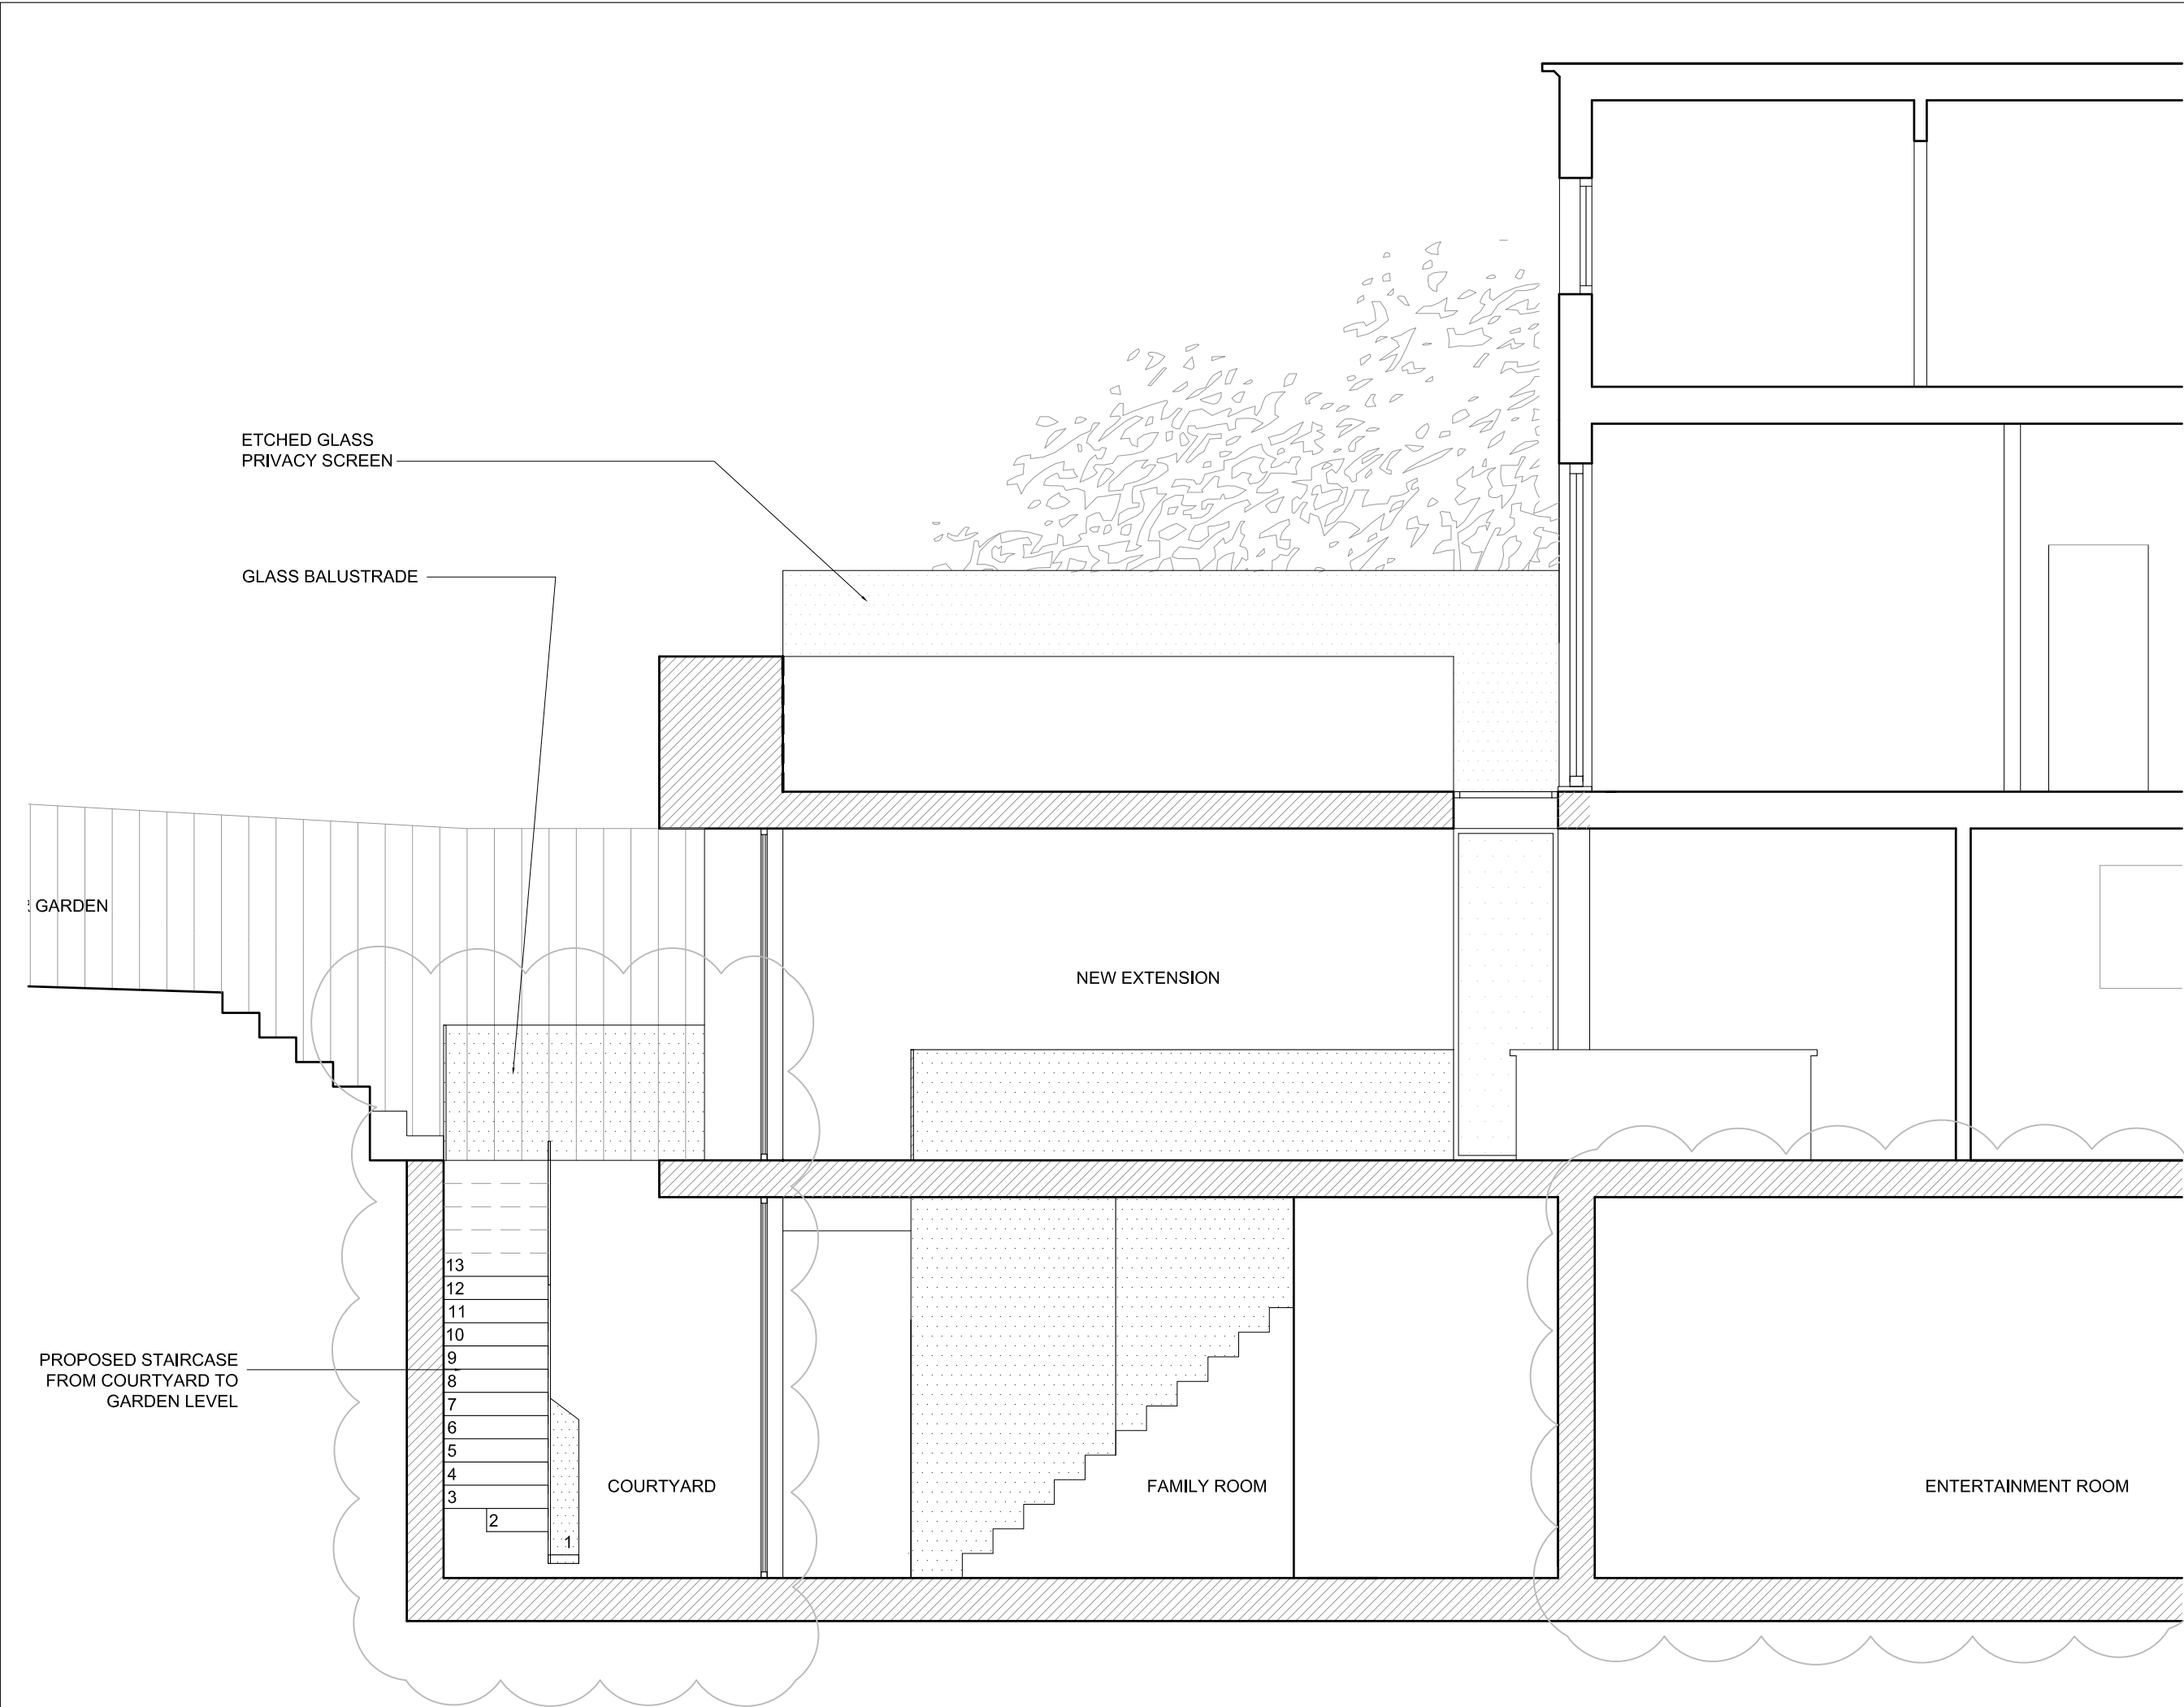

PLANNING

REVISIONS

AMENDMENTS TO APPROVED  
PLANNING APPLICATION 2011/1020/P  
HIGHLIGHTED ON DRAWINGS:

- ENLARGEMENT OF BASEMENT AREA  
UNDER THE EXISTING HOUSE.

- CREATION OF FRONT LIGHT WELL  
WITH EXTERNAL STAIRCASE.


- CREATION OF REAR LIGHT WELL WITH  
EXTERNAL STAIRCASE INSTEAD OF  
APPROVED EXTERNAL STRUCTURAL  
GLASS FLOOR.

NOTES

NEW WALLS



SCALE

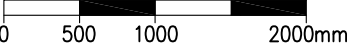

18 Ferncroft Avenue  
London, NW3

PROPOSED SECTION AA  
REAR

DWG No: 18FA/PR301


SCALE: 1 - 50 @A3

DATE: MAY 2012

**belsize**  
**architects**

48 PARKHILL ROAD, LONDON NW3 2YP  
TEL 020 7482 4420 - FAX 020 7482 4186  
MAIL@BELSIZEARCHITECTS.COM

© COPYRIGHT  
NOT TO BE REPRODUCED OR USED  
WITHOUT PERMISSION

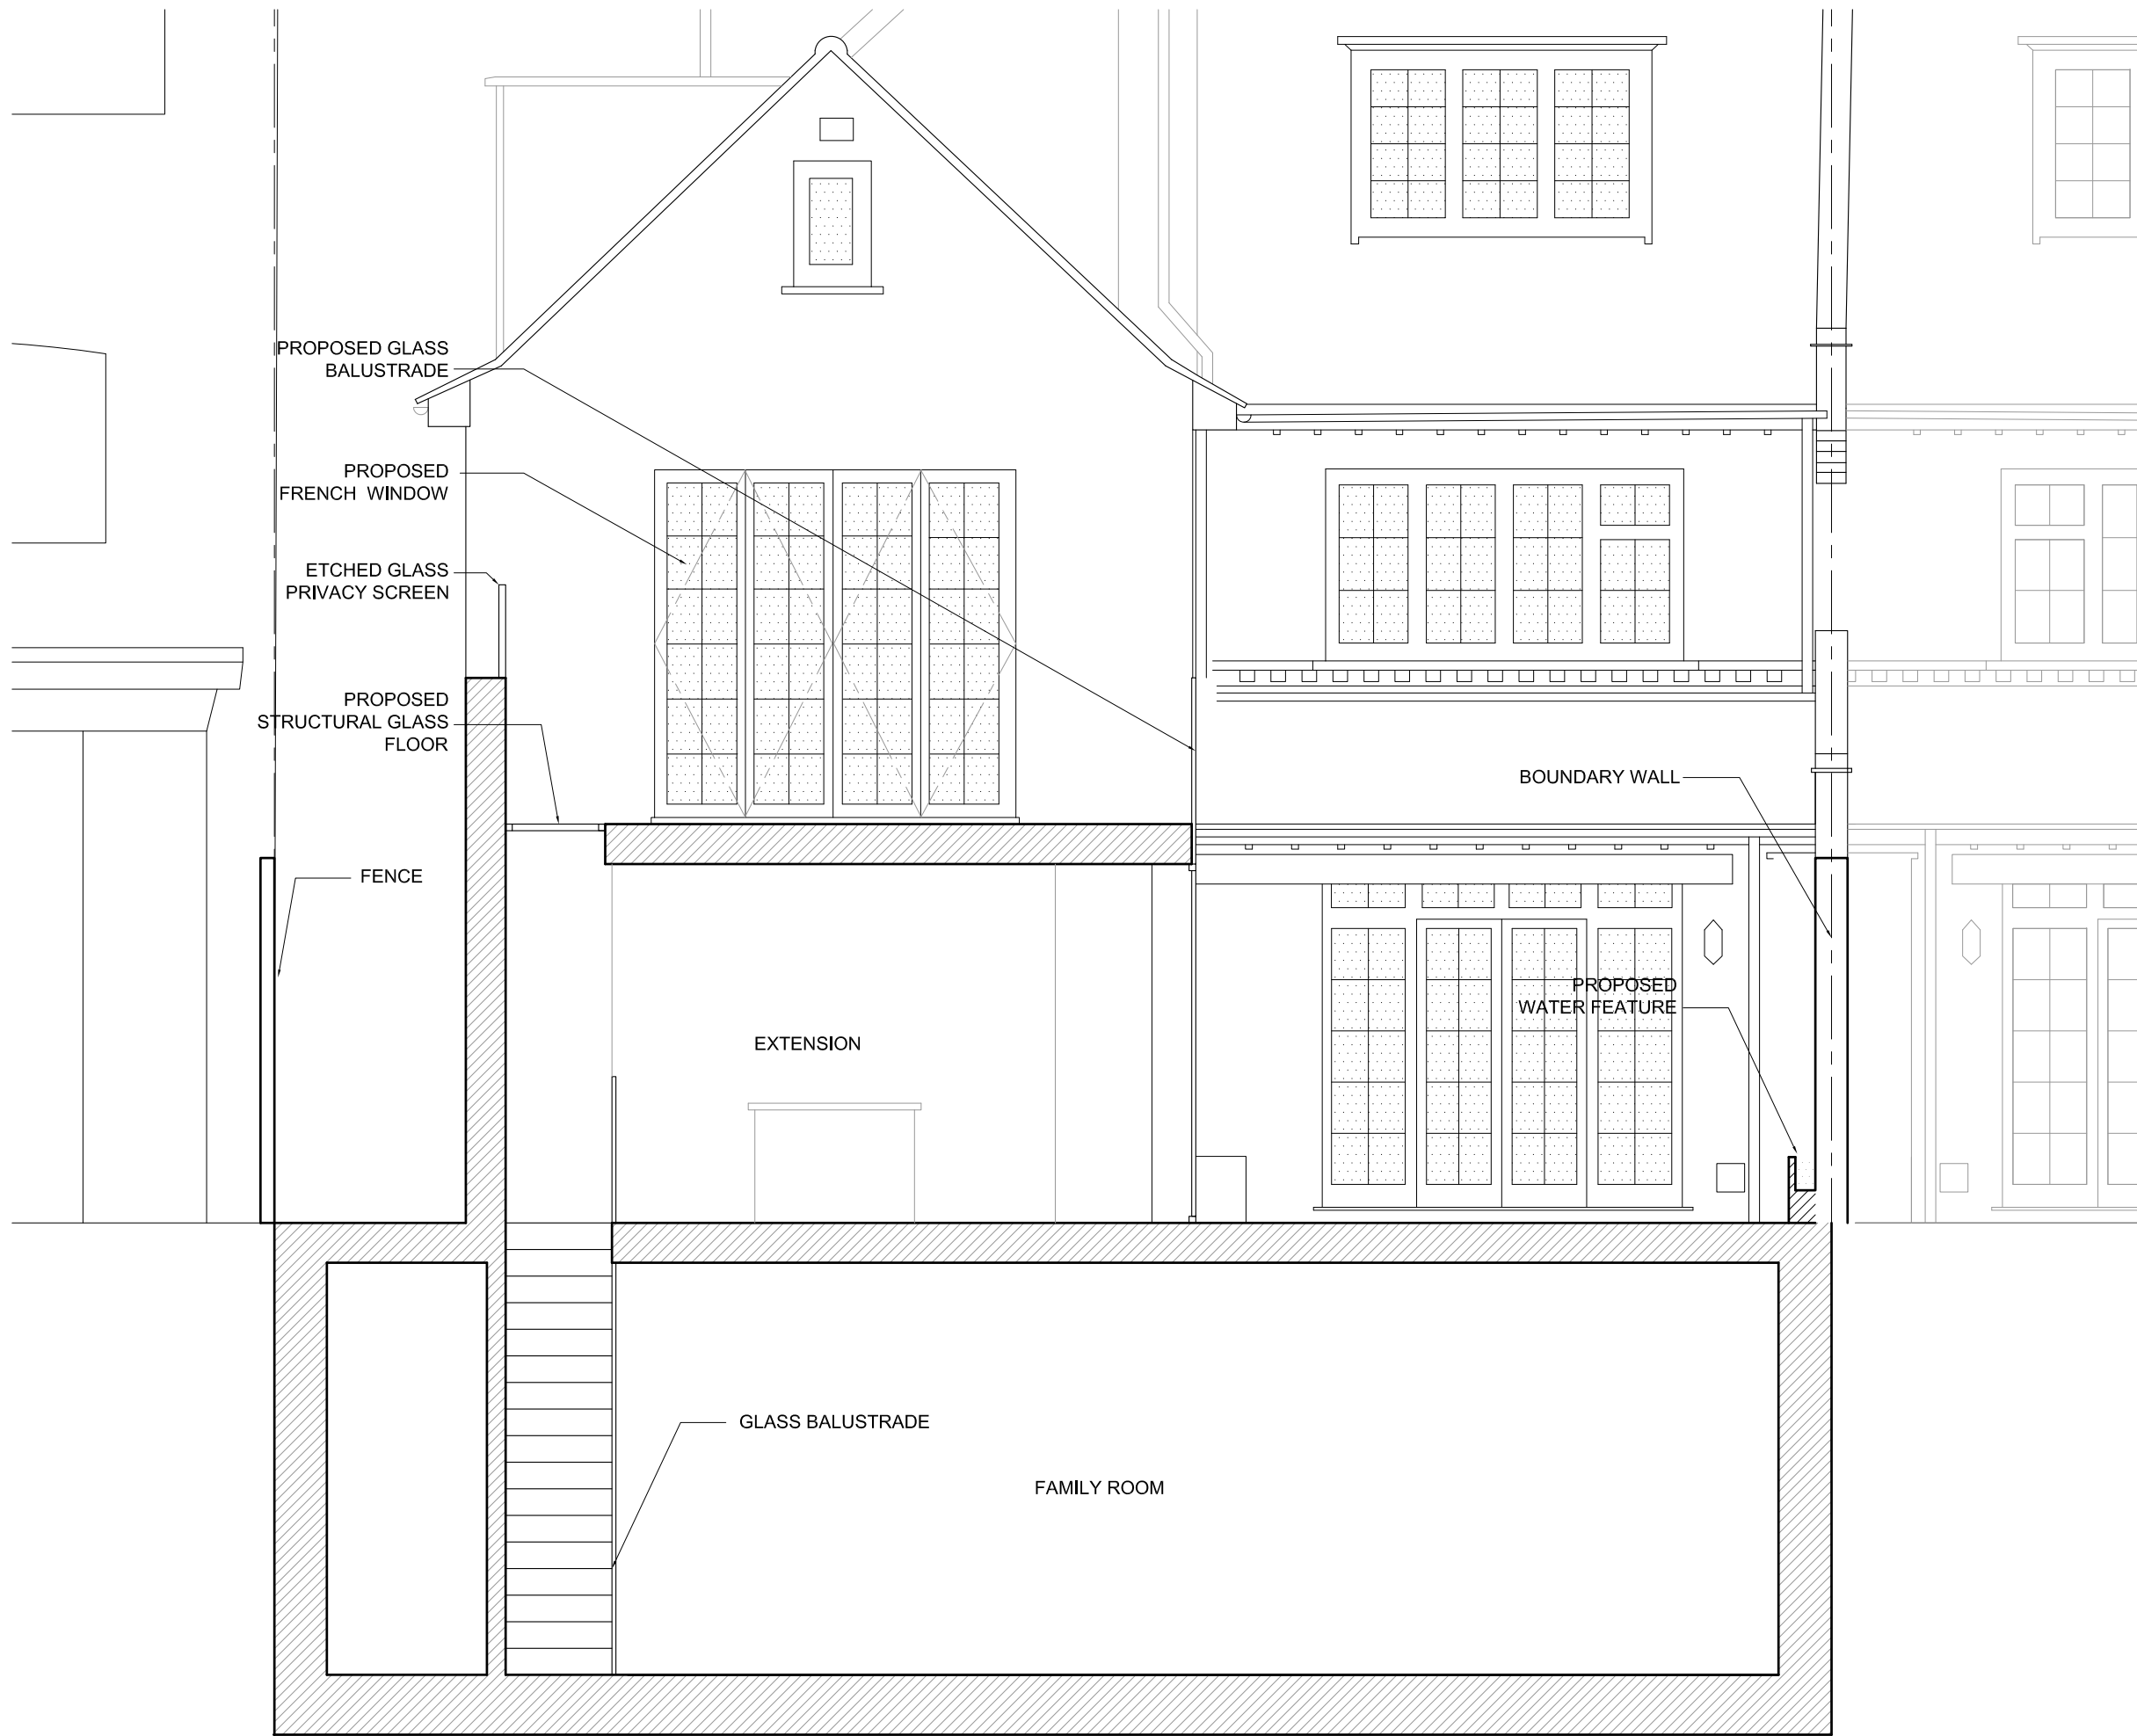

## PLANNING

### REVISIONS

AMENDMENTS TO APPROVED  
PLANNING APPLICATION 2011/1020/P  
HIGHLIGHTED ON DRAWINGS:

- ENLARGEMENT OF BASEMENT AREA  
UNDER THE EXISTING HOUSE.

- CREATION OF FRONT LIGHT WELL  
WITH EXTERNAL STAIRCASE.


- CREATION OF REAR LIGHT WELL WITH  
EXTERNAL STAIRCASE INSTEAD OF  
APPROVED EXTERNAL STRUCTURAL  
GLASS FLOOR.

### NOTES

#### NEW WALLS



#### SCALE

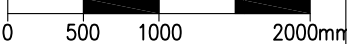

18 Ferncroft Avenue  
London, NW3

PROPOSED SECTION BB

DWG No: 18FA/PR302

SCALE: 1 - 50 @A3

DATE: MAY 2012

**belsize**  
architects

48 PARKHILL ROAD, LONDON NW3 2YP  
TEL 020 7482 4420 - FAX 020 7482 4186  
MAIL@BELSIZEARCHITECTS.COM

© COPYRIGHT  
NOT TO BE REPRODUCED OR USED  
WITHOUT PERMISSION

18 FERNCROFT AVENUE

18 FERNCROFT AVENUE

16 FERNCROFT AVENUE



PLANNING

REVISIONS

AMENDMENTS TO APPROVED  
PLANNING APPLICATION 2011/1020/P  
HIGHLIGHTED ON DRAWINGS:

- ENLARGEMENT OF BASEMENT AREA  
UNDER THE EXISTING HOUSE.

- CREATION OF FRONT LIGHT WELL  
WITH EXTERNAL STAIRCASE.

- CREATION OF REAR LIGHT WELL WITH  
EXTERNAL STAIRCASE INSTEAD OF  
APPROVED EXTERNAL STRUCTURAL  
GLASS FLOOR.

NOTES

SCALE  
0 500 1000 2000mm

18 Ferncroft Avenue  
London, NW3

PROPOSED SECTION C-C

DWG No: 18FA/PR303


SCALE: 1 - 50 @A3

DATE: MAY 2012

**belsize**  
architects

48 PARKHILL ROAD, LONDON NW3 2YP  
TEL 020 7482 4420 - FAX 020 7482 4186  
MAIL@BELSIZEARCHITECTS.COM

© COPYRIGHT  
NOT TO BE REPRODUCED OR USED  
WITHOUT PERMISSION


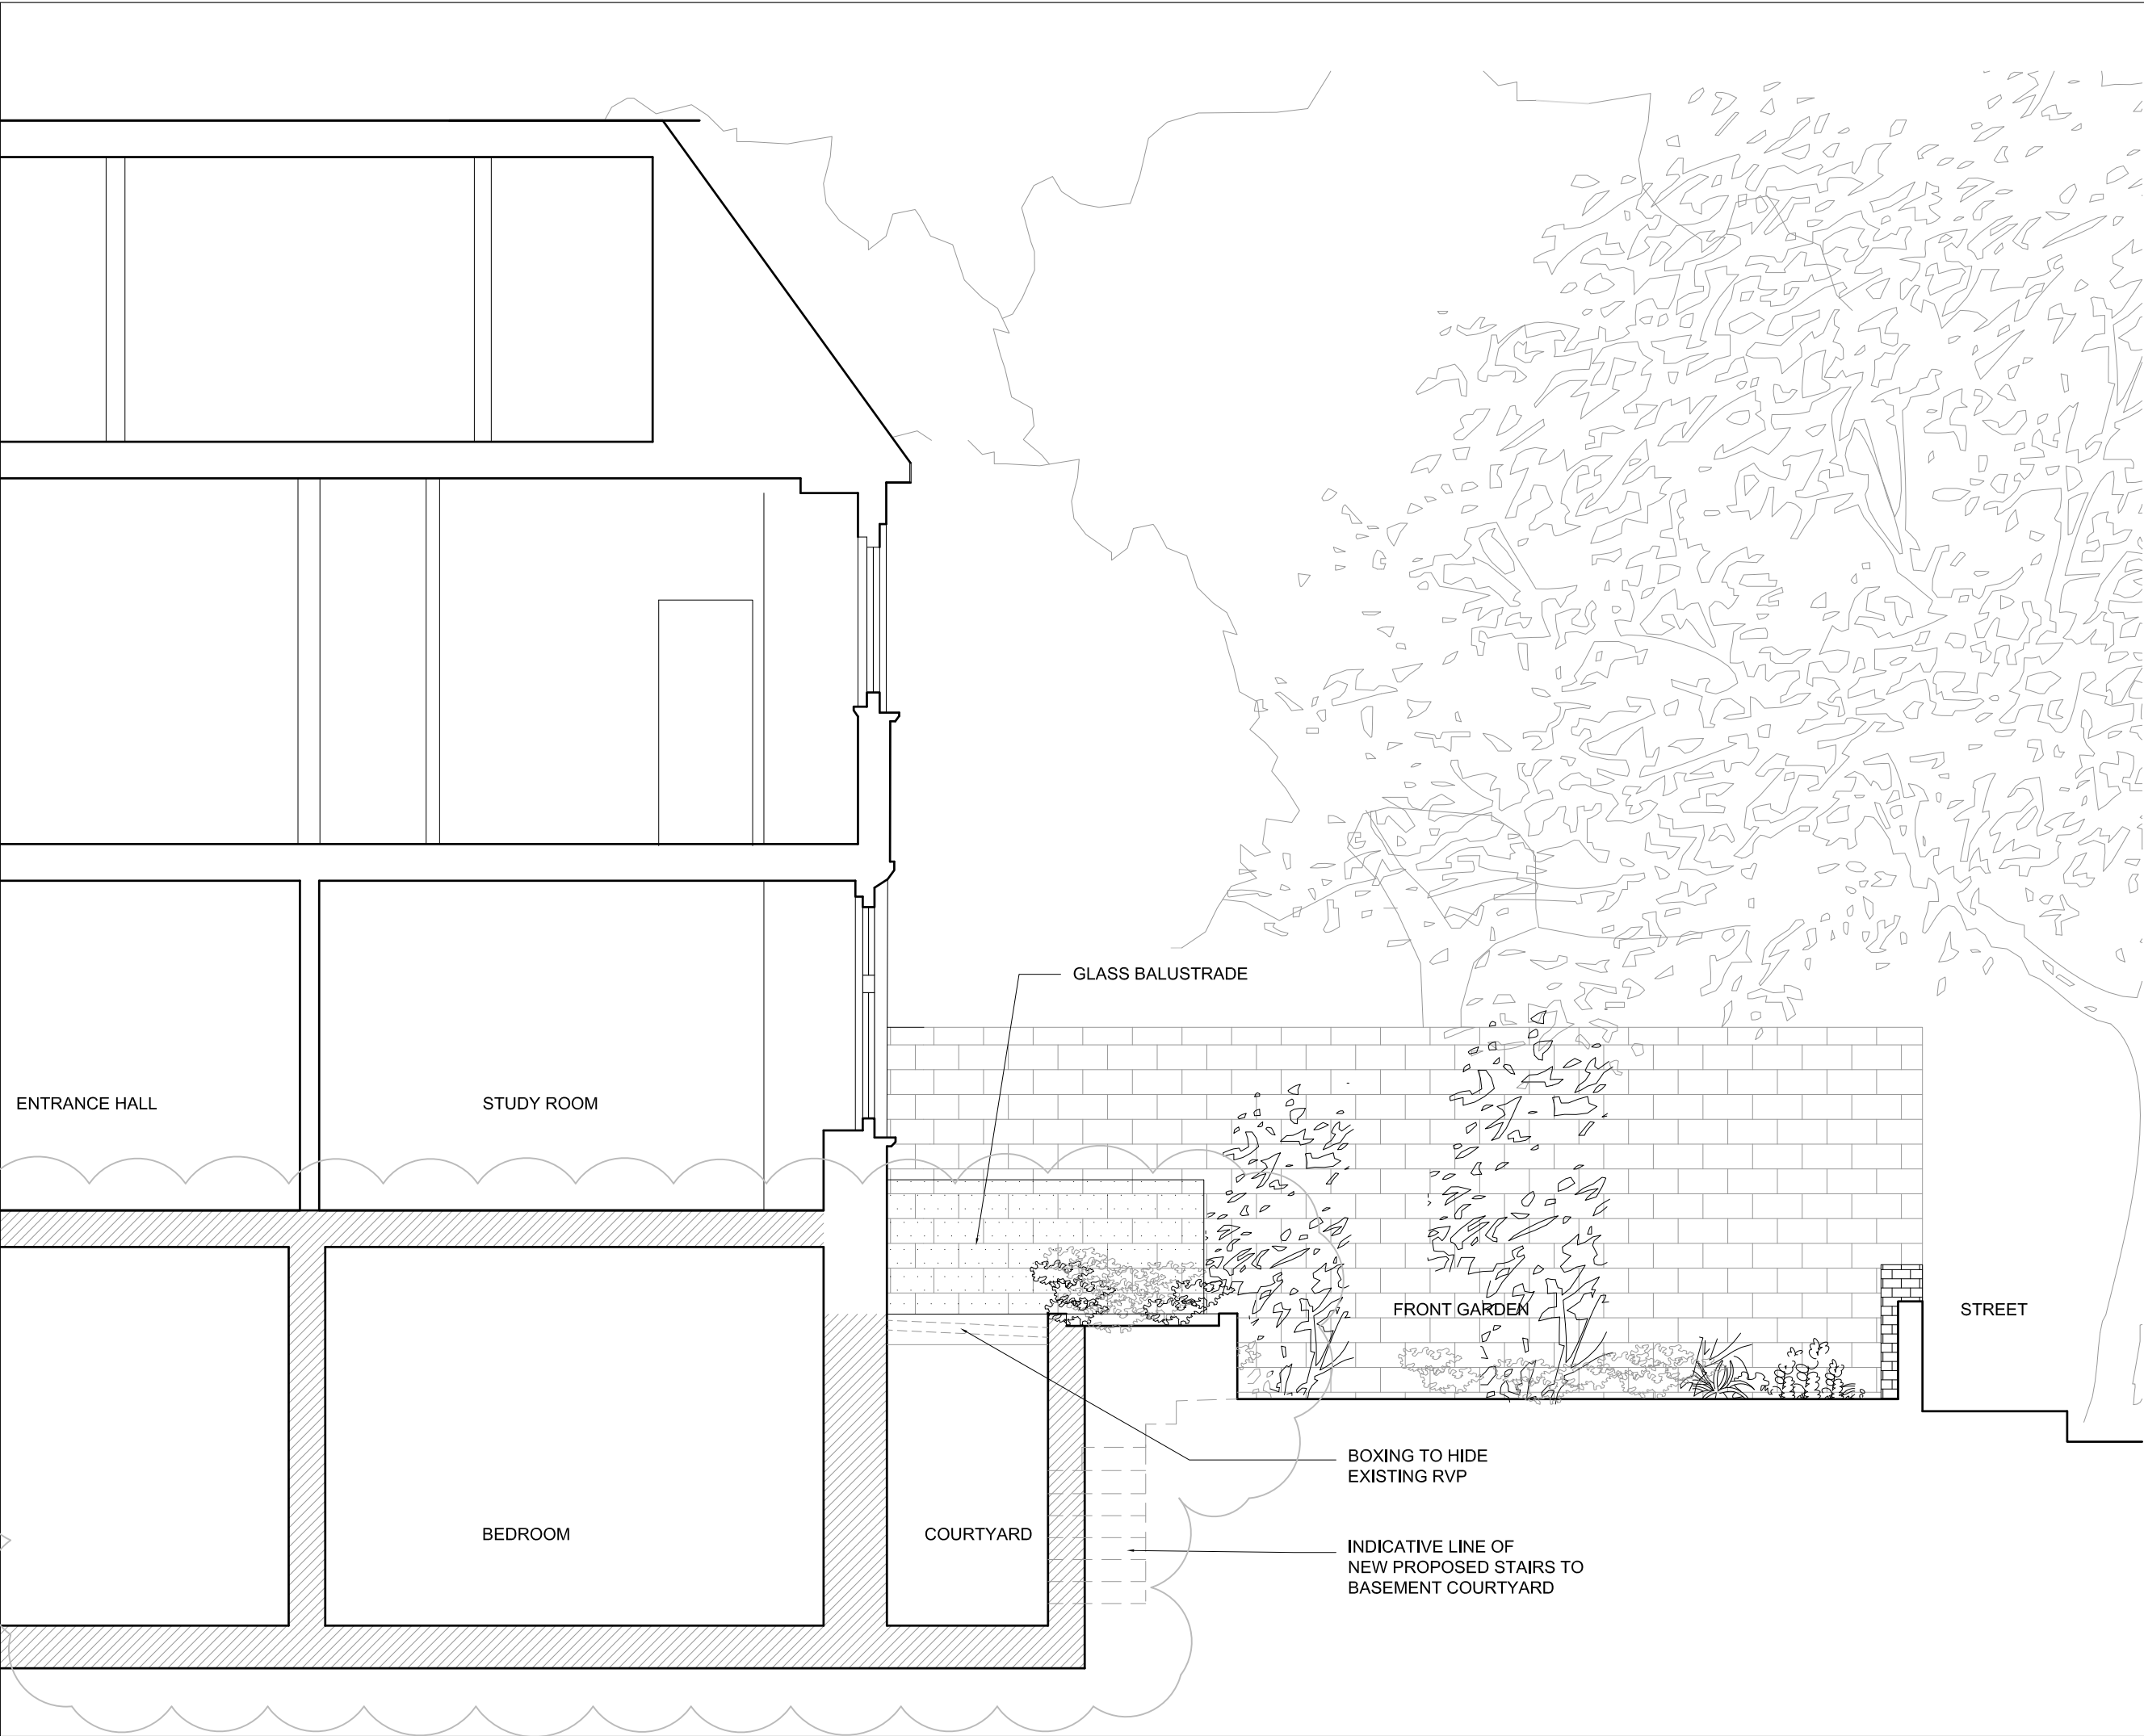


PLANNING

REVISIONS

- AMENDMENTS TO APPROVED PLANNING APPLICATION 2011/1020/P HIGHLIGHTED ON DRAWINGS:
- ENLARGEMENT OF BASEMENT AREA UNDER THE EXISTING HOUSE.
  - CREATION OF FRONT LIGHT WELL WITH EXTERNAL STAIRCASE.
  - CREATION OF REAR LIGHT WELL WITH EXTERNAL STAIRCASE INSTEAD OF APPROVED EXTERNAL STRUCTURAL GLASS FLOOR.

NOTES

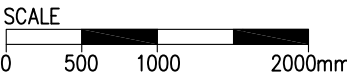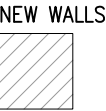

18 Ferncroft Avenue  
London, NW3

PROPOSED SECTION AA  
FRONT

DWG No: 18FA/PR304

SCALE: 1 - 50 @A3

DATE: MAY 2012

belsize  
architects

48 PARKHILL ROAD, LONDON NW3 2YP  
TEL 020 7482 4420 - FAX 020 7482 4186  
MAIL@BELSIZEARCHITECTS.COM

© COPYRIGHT  
NOT TO BE REPRODUCED OR USED  
WITHOUT PERMISSION