


Wilkin Street Elevation

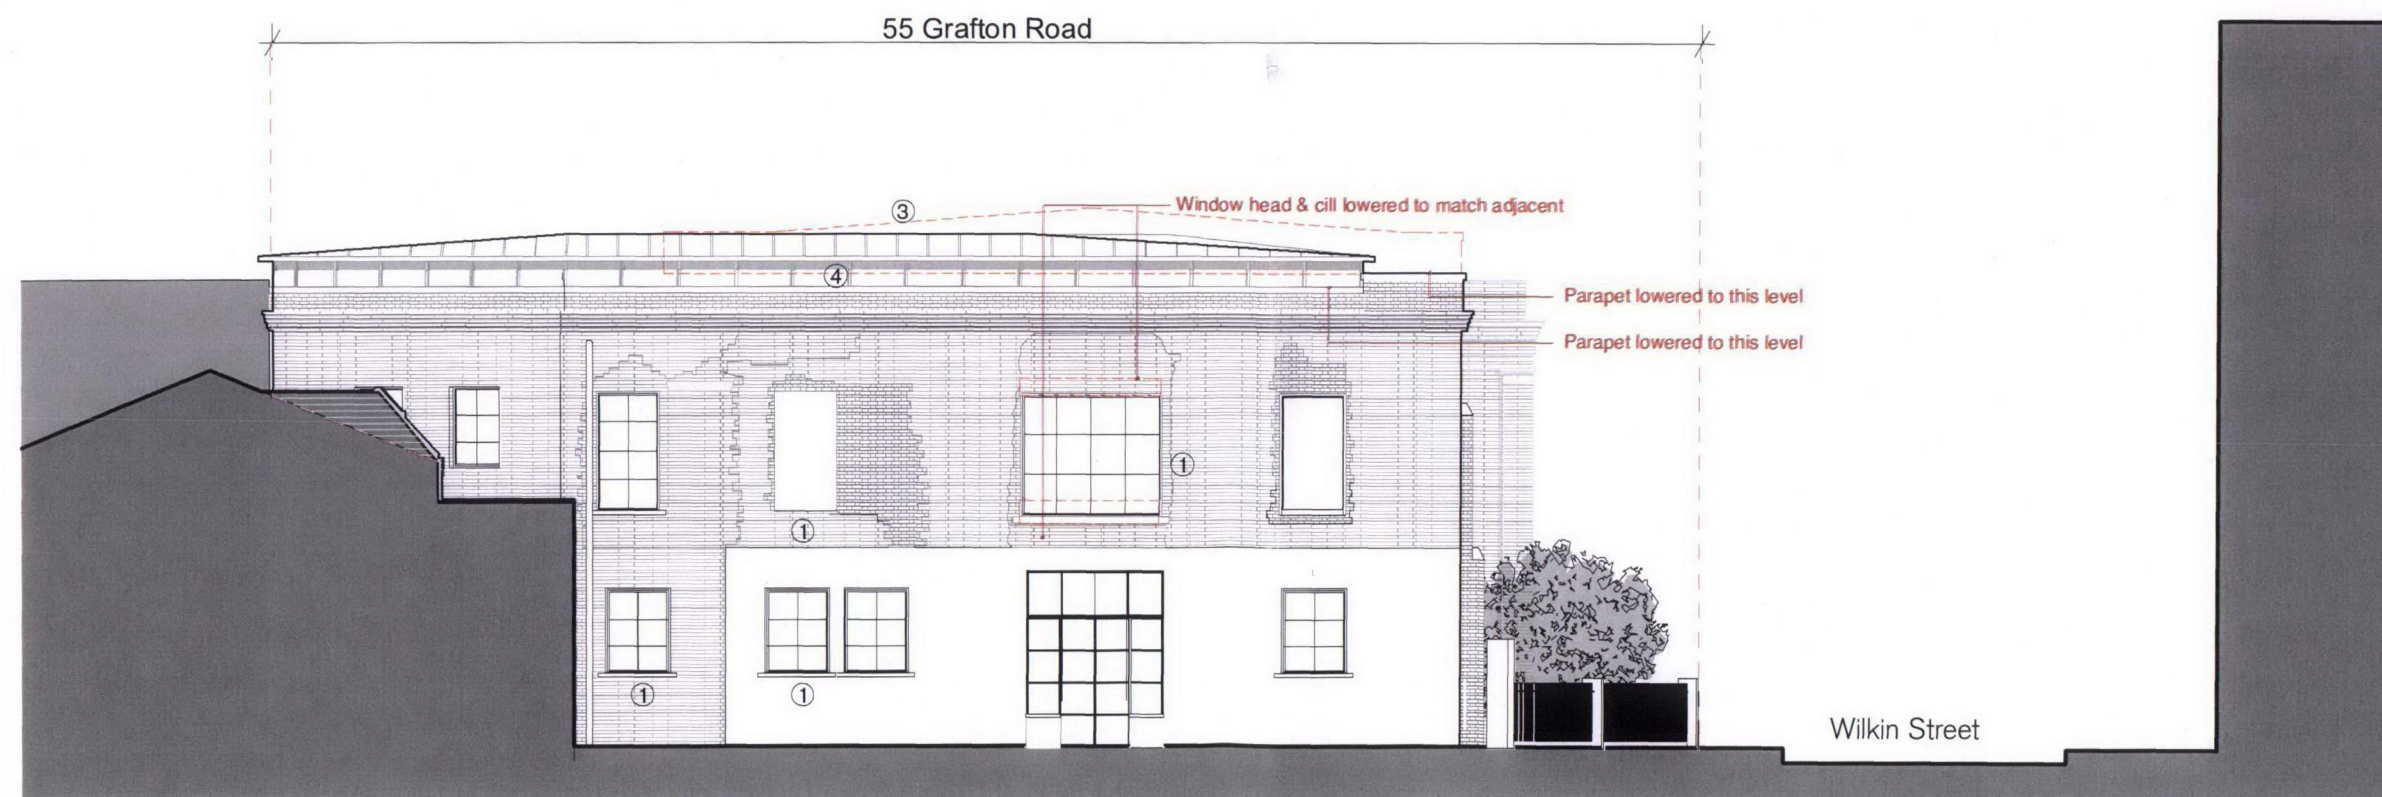

Courtyard Elevation

Job Title	55 Grafton Road London, NW5 3EL
Client	East Fleet House Ltd.
Status	Planning Application
Format	A2
Scale	1:100 @ A2
Drawn by	
Date	03/05/2012
Notes	<p>Legend</p> <p>1 - New Window to match existing</p> <p>2 - Brickwork to match existing</p> <p>3 - New standing seam zinc clad roof</p> <p>4 - Aluminium & Glass curtain walling</p> <p>Note: All existing windows to be replaced with double glazed units</p>
Revisions	<p>A - 07.04.2012 - Wilkin Street Elevation. Door to Apartment 7 lowered to match curtain walling height.</p> <p>B - 03.04.2012 - Parapet level adjusted on rear elevation.</p>
Architect	<p>trevor home architects</p> <p>15 Micawber Street London N1 7TB</p> <p>t: 020 7253 0600 f: 020 7253 0608 e: info@trevorhome.com</p>
<p>Wilkin Street & Courtyard Elevations</p>	
<p>11152 /PL/ 07/B</p>	