

REVISION		
A.	SALES AREA REDUCED, BACK UP AREA INCREASED.	01.05.12
B.	BACK UP AREA REDUCED TO 1000sq ft.	01.05.12
C.	SCHEME PROGRESSED AND UPDATED	02.05.12
D.	SCHEME PROGRESSED AND UPDATED	04.05.12
E.	BIN STORE REDUCED	14.05.12
F.	BIN STORE AND LIFT AMENDED	15.05.12
G.	DRAWING AMENDED	18.05.12

PAVEMENT

© THE CONTENTS OF THIS DRAWING REMAIN THE SOLE PROPERTY OF WELLSFIELD ASSOCIATES AND MUST NOT BE COPIED OR REPRODUCED WITHOUT PRIOR PERMISSION.

FULL SURVEY NOT CARRIED OUT, DRAWING PRODUCED USING INFORMATION SUPPLIED BY THE CLIENT


Wellsfield Associates

80 High Street,
Hadleigh,
Essex.
S7 2PB
Tel: 01702 551123
Fax: 01702 558530
mail@wellsfieldassociates.co.uk

project	
PROPOSED RETAIL UNIT 17-23 LOWER MERTON RISE LONDON NW3 3RA	
PROPOSED PLAN	
date	drawn
APR 12	CJJ
scale	drg. no.
:50, 1:100 @ A1	1996.02G

PROPOSED GROUND FLOOR PLAN

SCALE 1:100

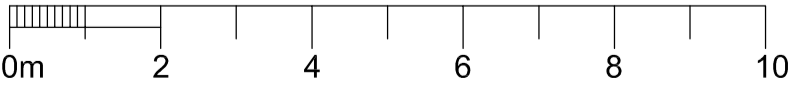

SCALE 1:50

