




Pitched glass roof

Timber framed glass doors

Mock roman style columns

Existing ear elevation

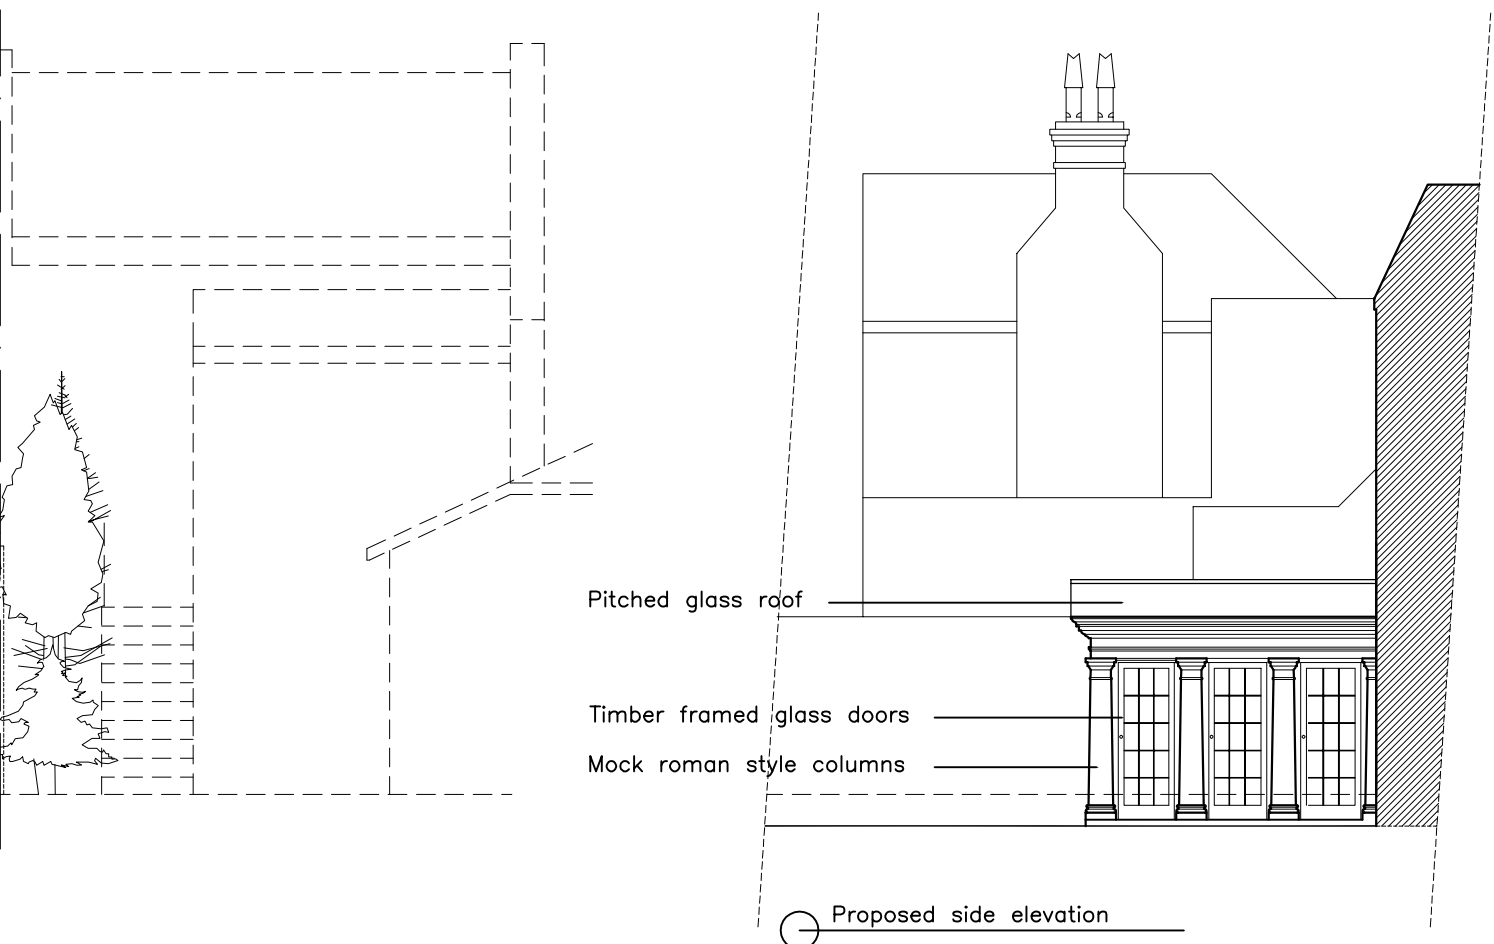


Pitched glass roof

Timber framed glass doors

Mock roman style columns

Proposed side elevation

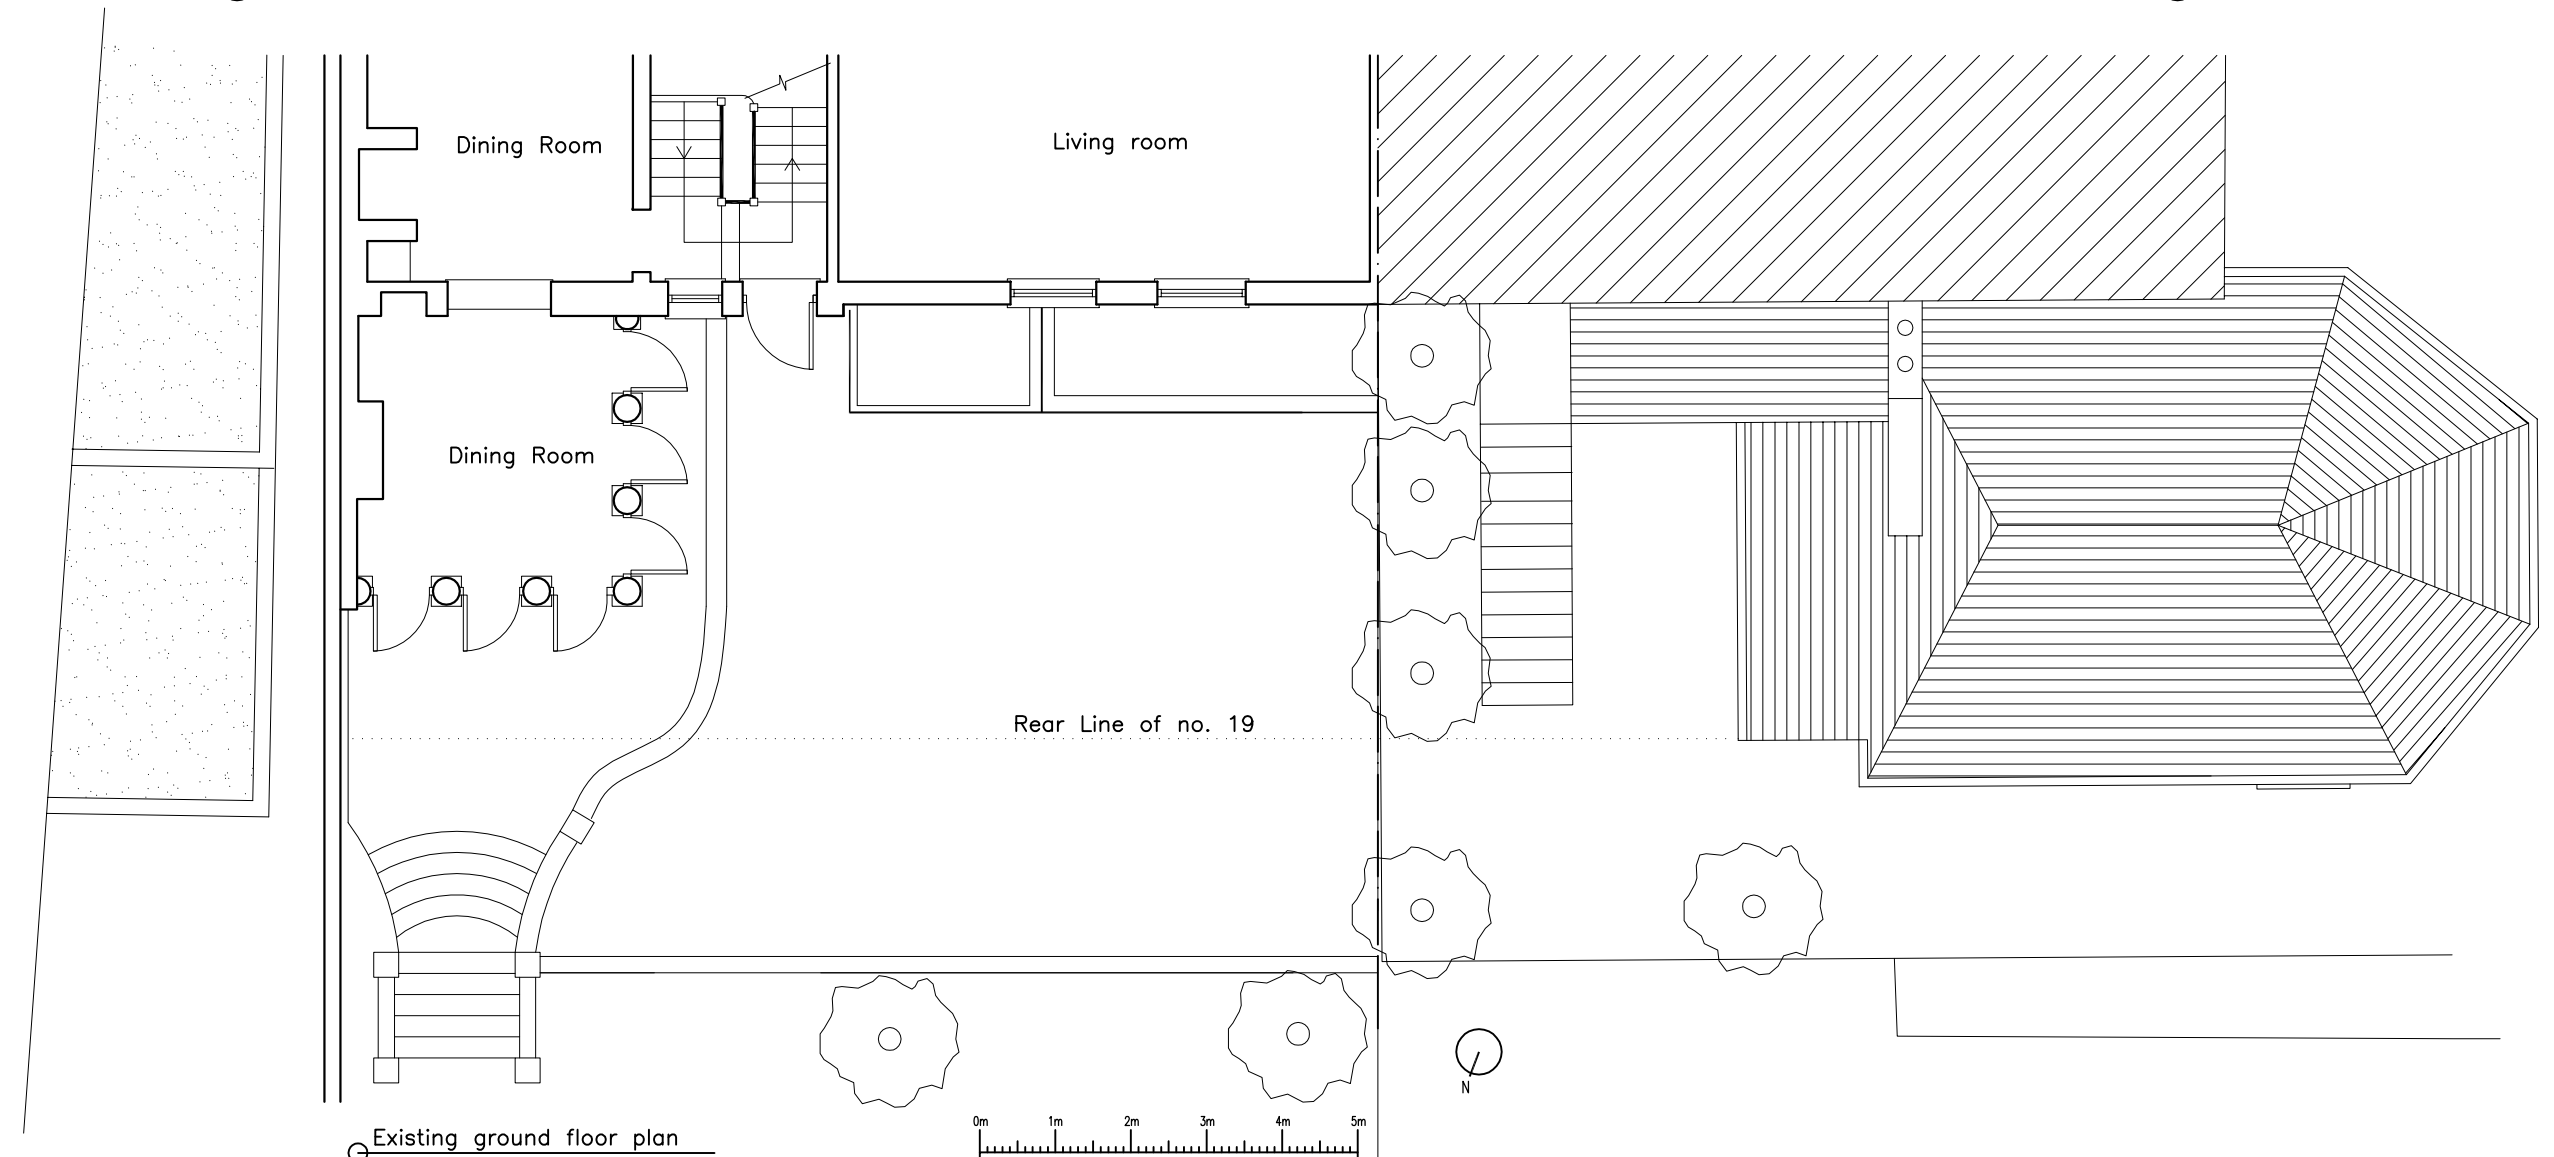

Dining Room

Living room

Dining Room

Rear Line of no. 19

Existing ground floor plan

Rev D- 31/05/12  
1. Annotation

Rev C- 15/05/12  
1. Re-measure of neighbouring properties

JOB TITLE				Frogmal Lane			
CLIENT				Mr Wilson Kerr			
DRAWING TITLE				Existing plans and elevations			
<b>Huntsman Eldridge</b> CHARTERED BUILDING CONSULTANCY				17 Devonshire Mews, Chiswick, London, W4 2HA Tel 020 8742 2625 Fax 020 8747 1590			
DATE	SCALE	DRAWN BY	CHECKED	DATE	SCALE	DRAWN BY	CHECKED
09/02/2012	1:100 @ A3	PW					
JOB NO.	DRAWING NO.			JOB NO.	DRAWING NO.		
668	668 E 01			668	668 E 01		