

27 MORNINGTON CRESCENT


28 MORNINGTON CRESCENT

29 MORNINGTON CRESCENT

29 MORNINGTON CRESCENT

28 MORNINGTON CRESCENT

27 MORNINGTON CRESCENT

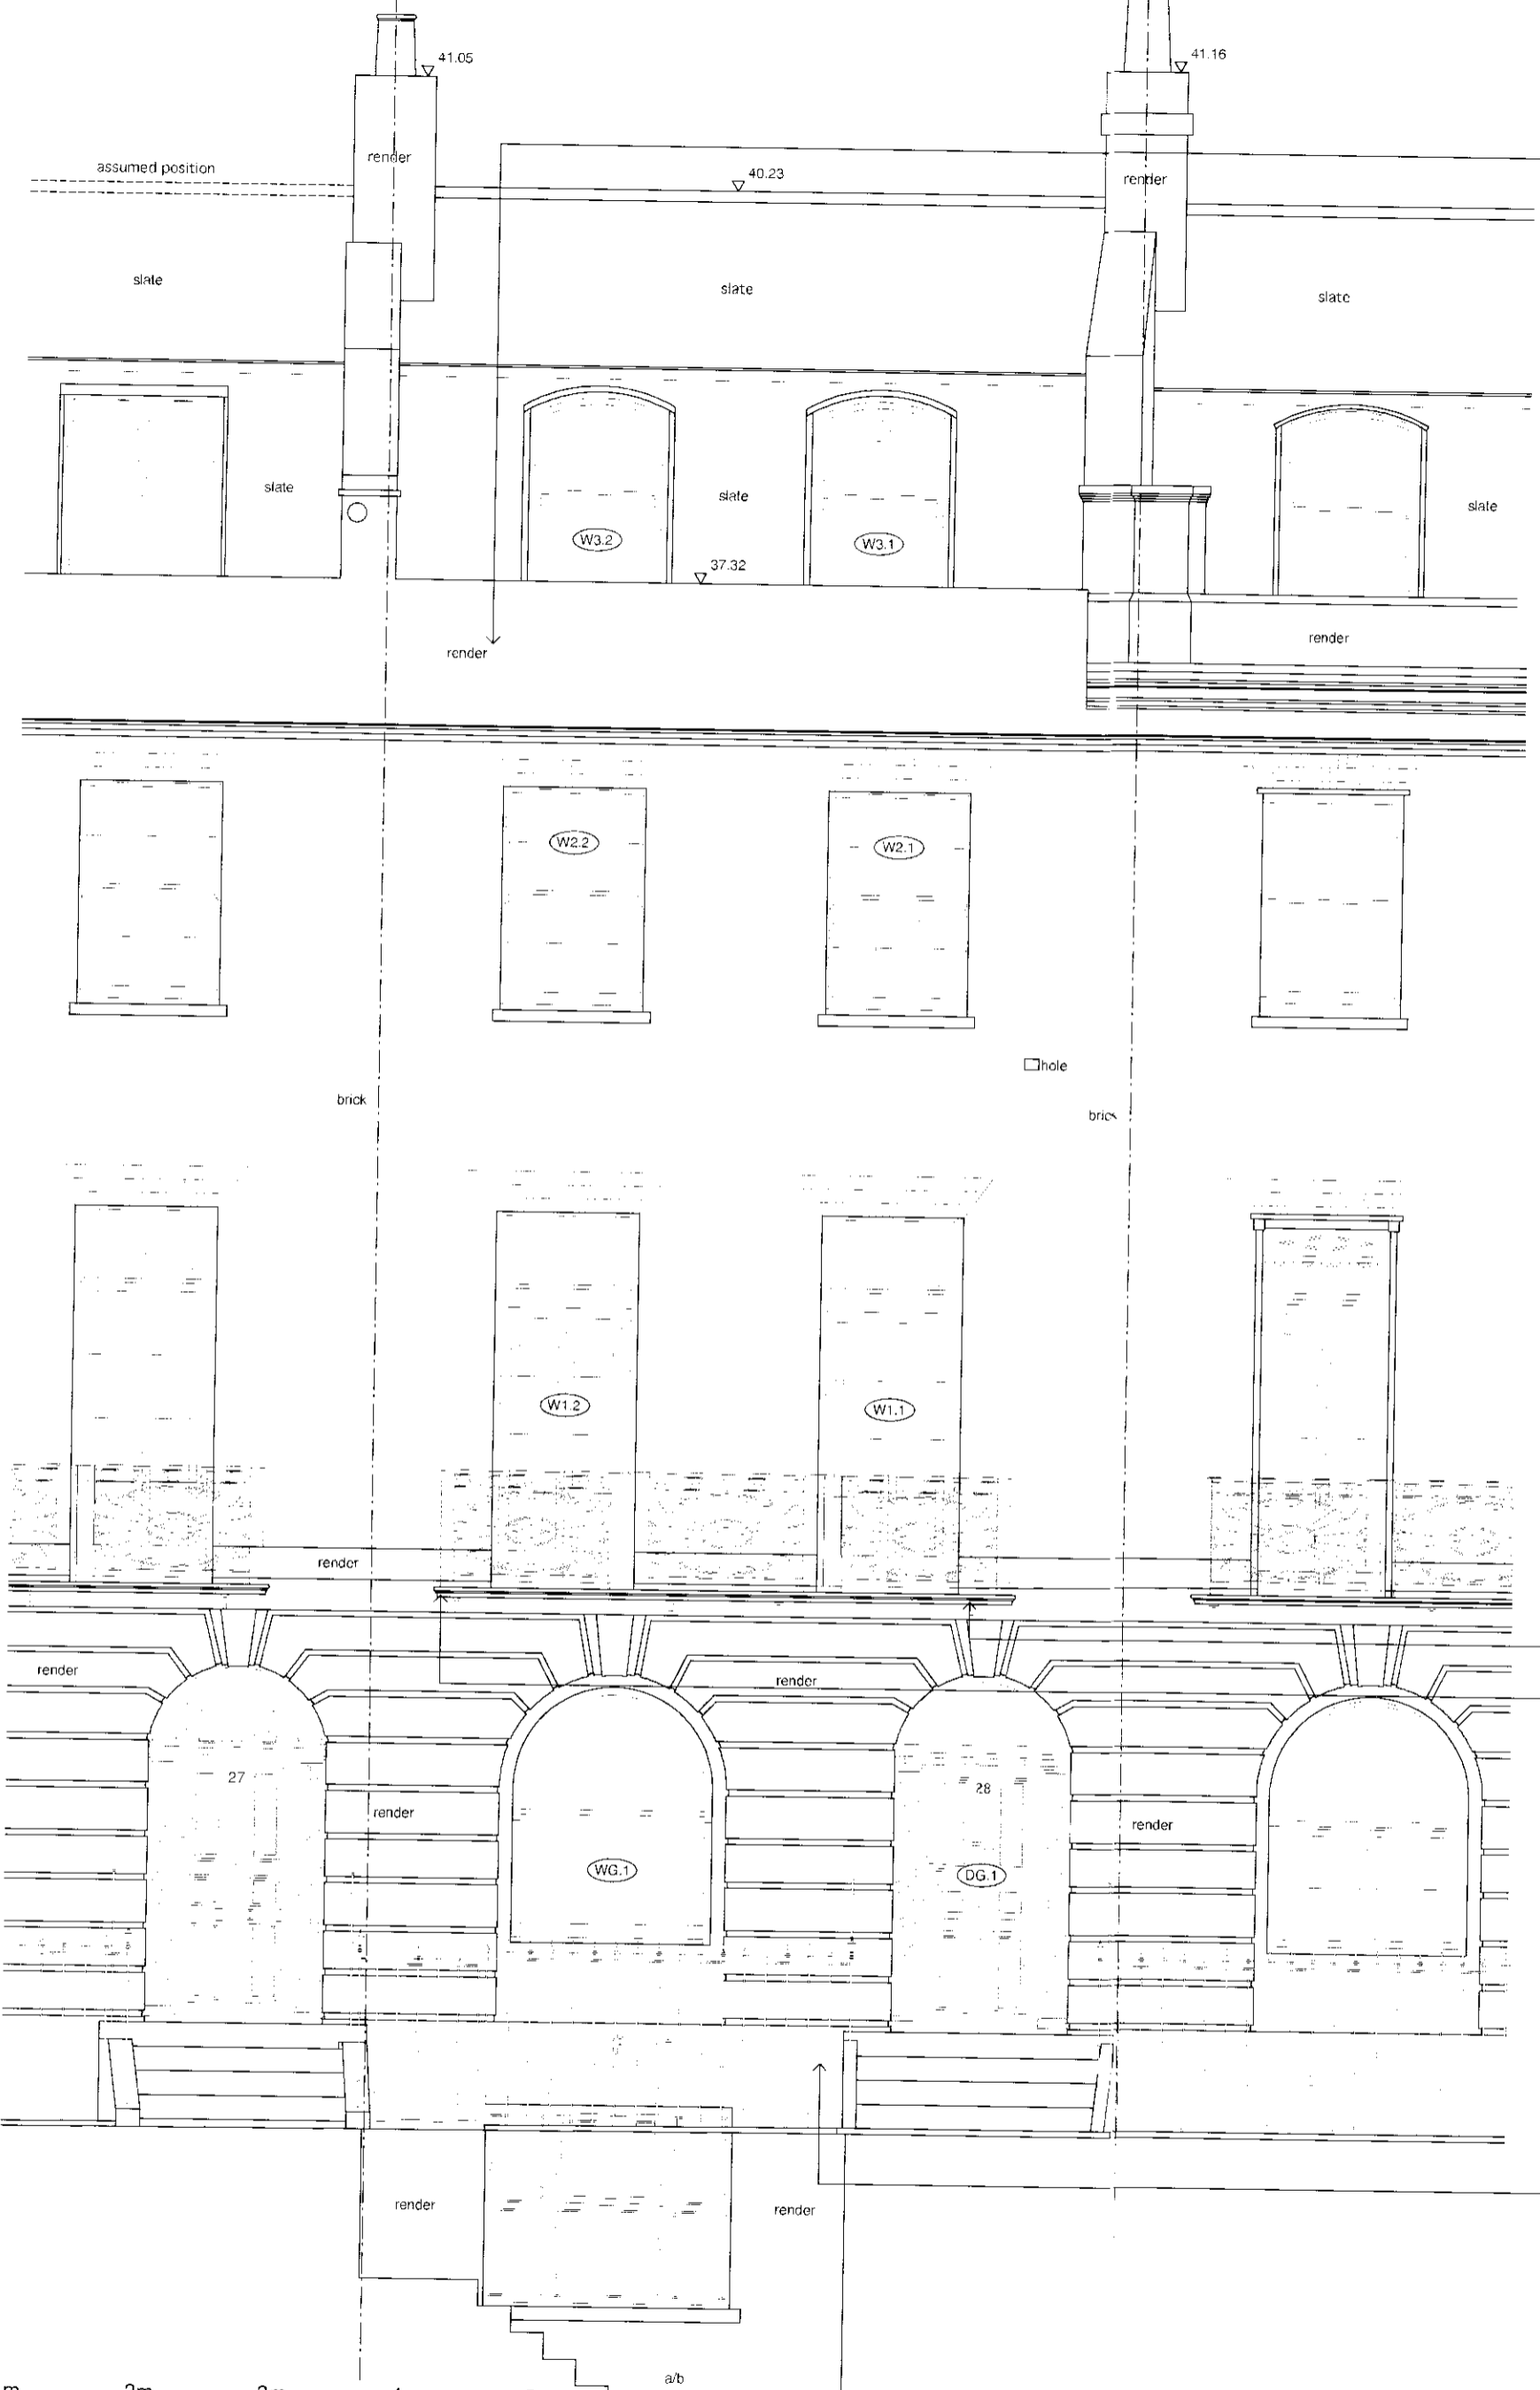

FRONT ELEVATION

Damaged and deteriorated render to existing blocking course.

Existing upvc window to be removed and replaced


Edge of existing stone balcony fractured above bracket.

Edge of existing stone balcony damaged.

Existing waste pipe to be removed

Existing upvc door to be removed and replaced

Existing services distribution box.

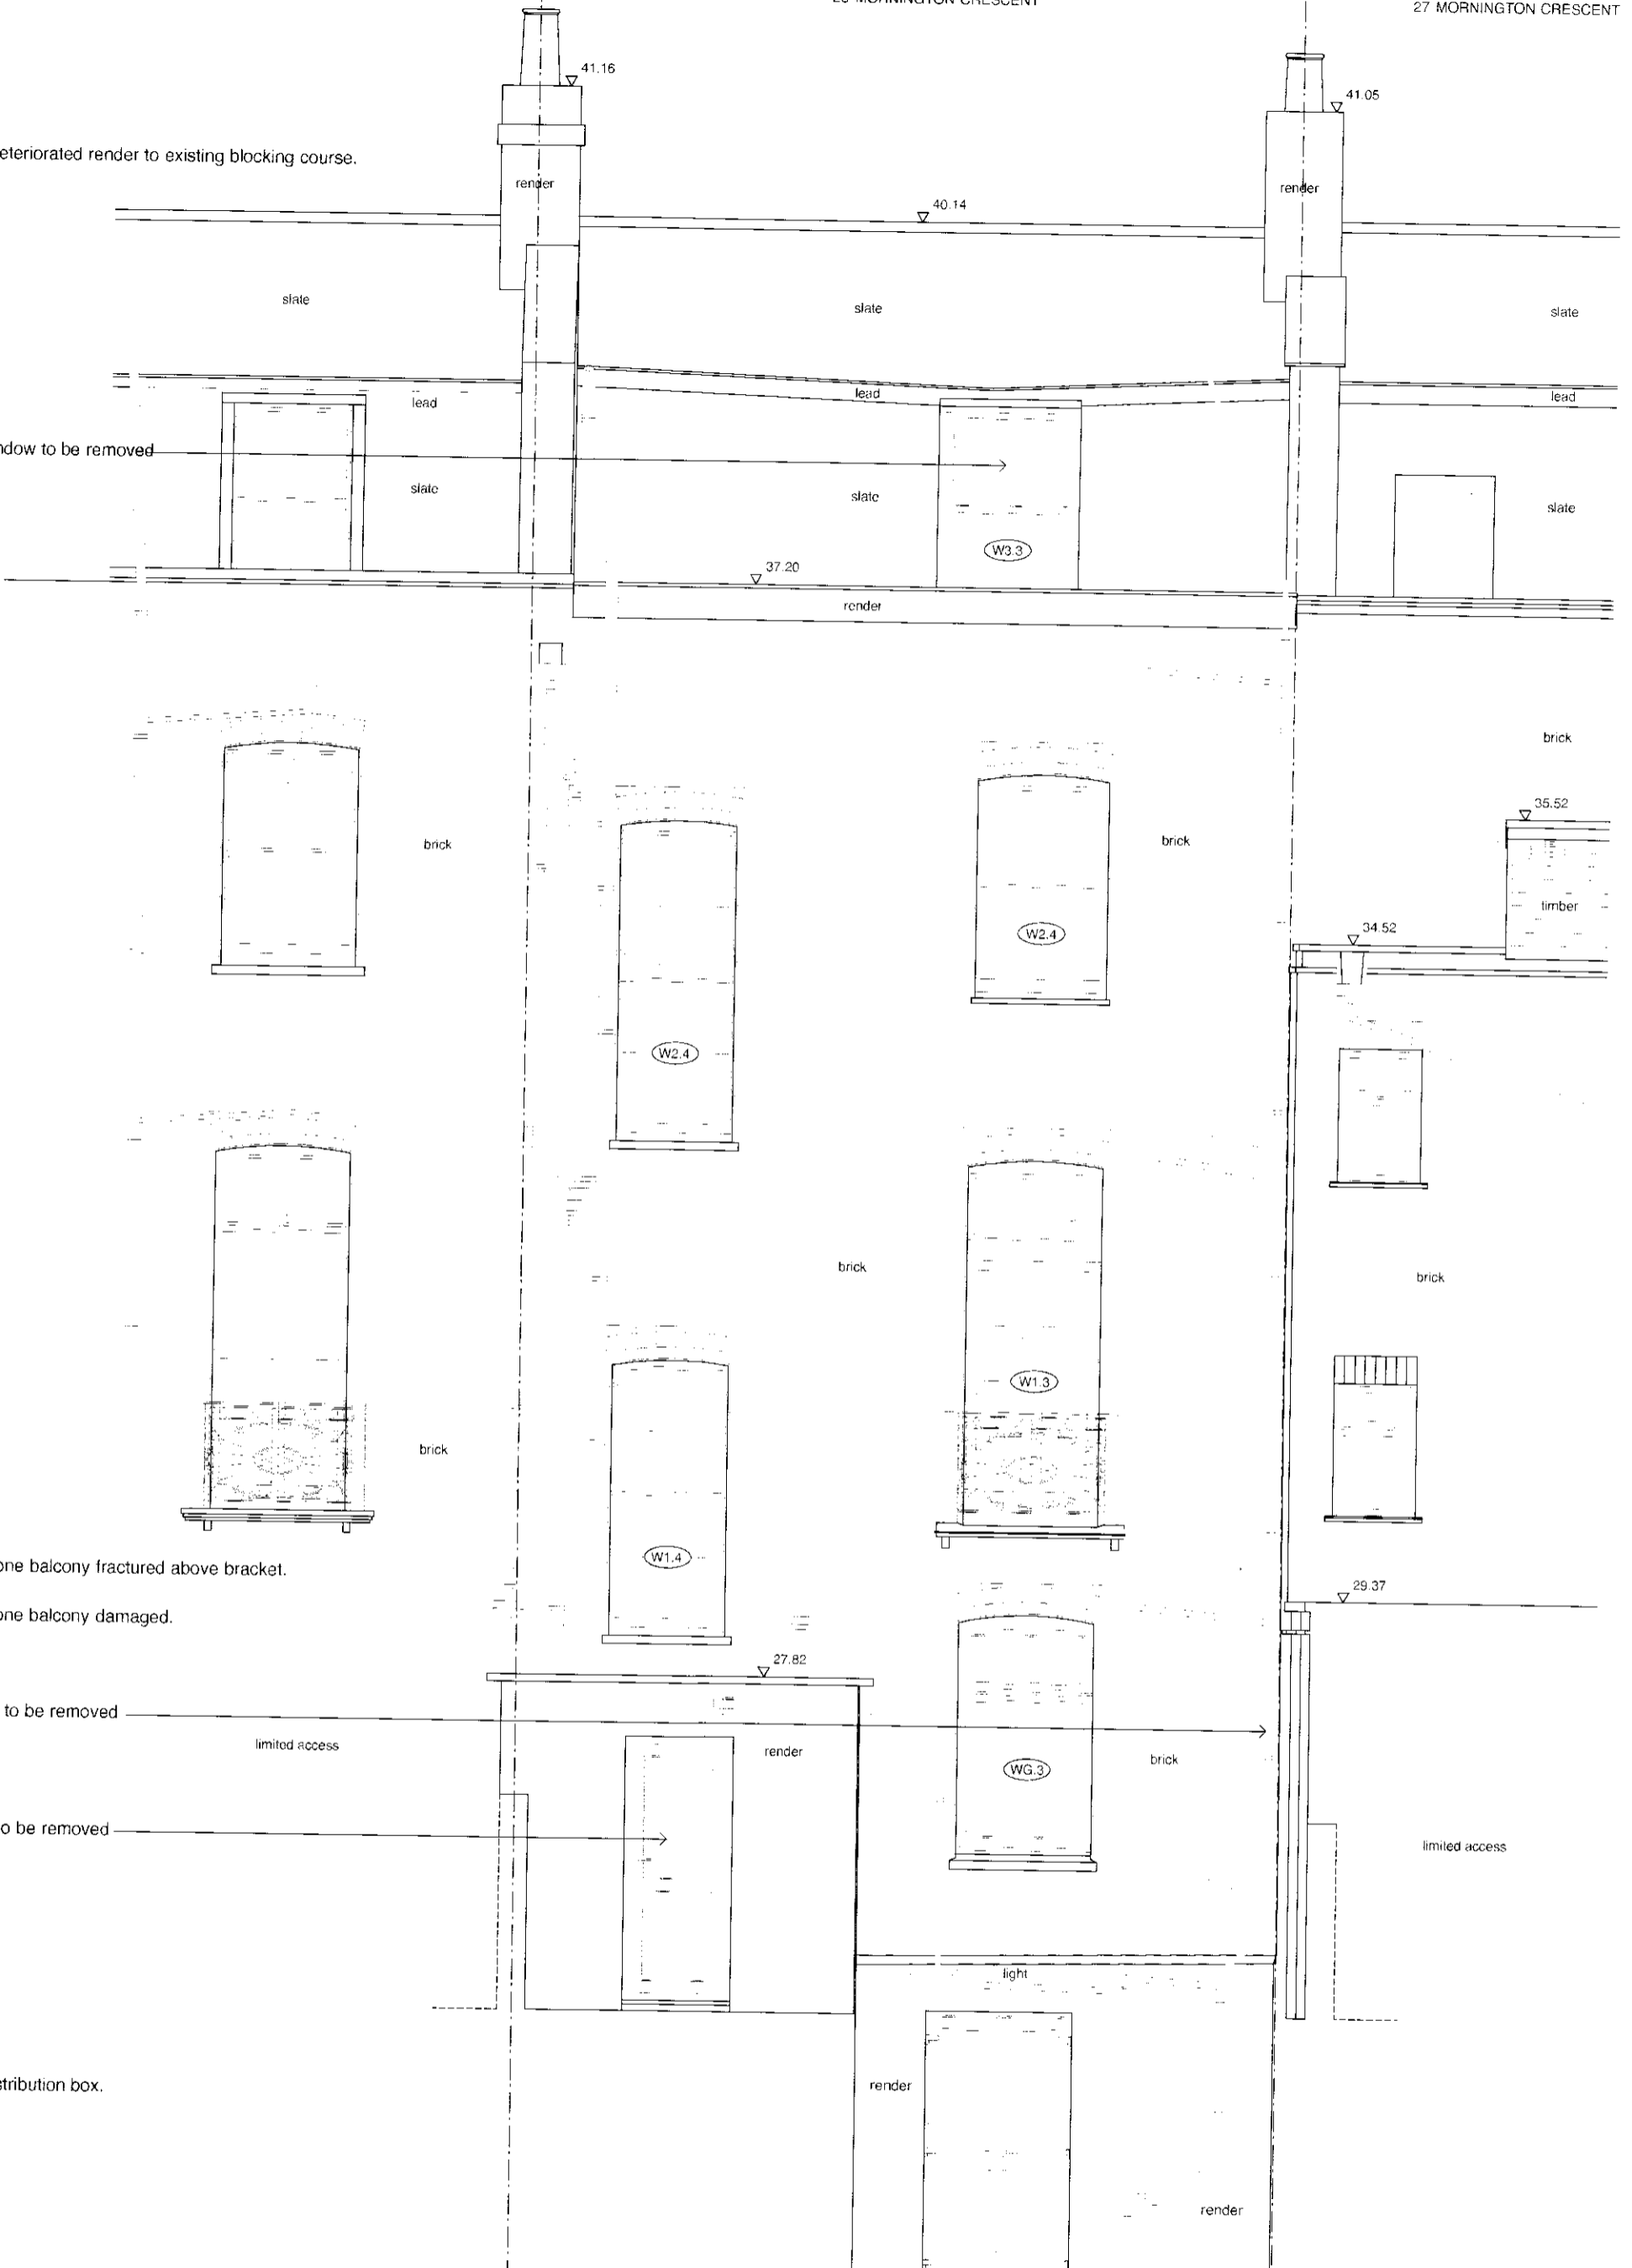


REAR ELEVATION

© 2011 syte architects limited

These drawings are to be used for the construction of the work shown. The client is responsible for obtaining all necessary permissions and consents before construction. The architect is not responsible for any errors or omissions in the drawings or for any damage to property or persons arising from the use of these drawings.



revisions
A. 16.05.12 Revised to issue for Planning and Listed Building Consent

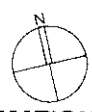

FOR INFORMATION

client
Resolution Ltd.

project
28 Mornington Crescent
London NW1 7RE

drawing title
Front and Rear Elevations
As Existing

date	drawn by	revision
July 11	BM	A
scale	checked by	drawing
1:50 @ A2	RW	143.120