

Issued For	TENDER
General Notes:	1. Do not scale drawings 2. All dimensional discrepancies to be reported to architect 3. The contractor must check all dimensions on site before construction / fabrication

Rev.	Description	Date	Signed	Checked


NOTES:
Drawings should be read in conjunction with Specification & Schedule of Works.
Structural support items and elements if required as per Str. Engineer's details and specification.

--


Scale	Date	Drawn by	Checked by
1:50 @A3	16.05.2012	PS	JF
Drawing Title	Proposed Ground and First Floor Plan		
Project	10 St. Pauls Mews London NW1 9TZ		

JOICE FOO tel 0790 309 6050 joicefoo@gmail.com		
Project no.	Drawing no.	Revision
2012/05	101	00

Contractor to check on construction of all existing walls. If no Rockwool present between the existing studs then the plasterboard to be removed from one face only, to allow 100mm Isover APR 1200 to be installed and then 12.5mm plasterboard fixed.

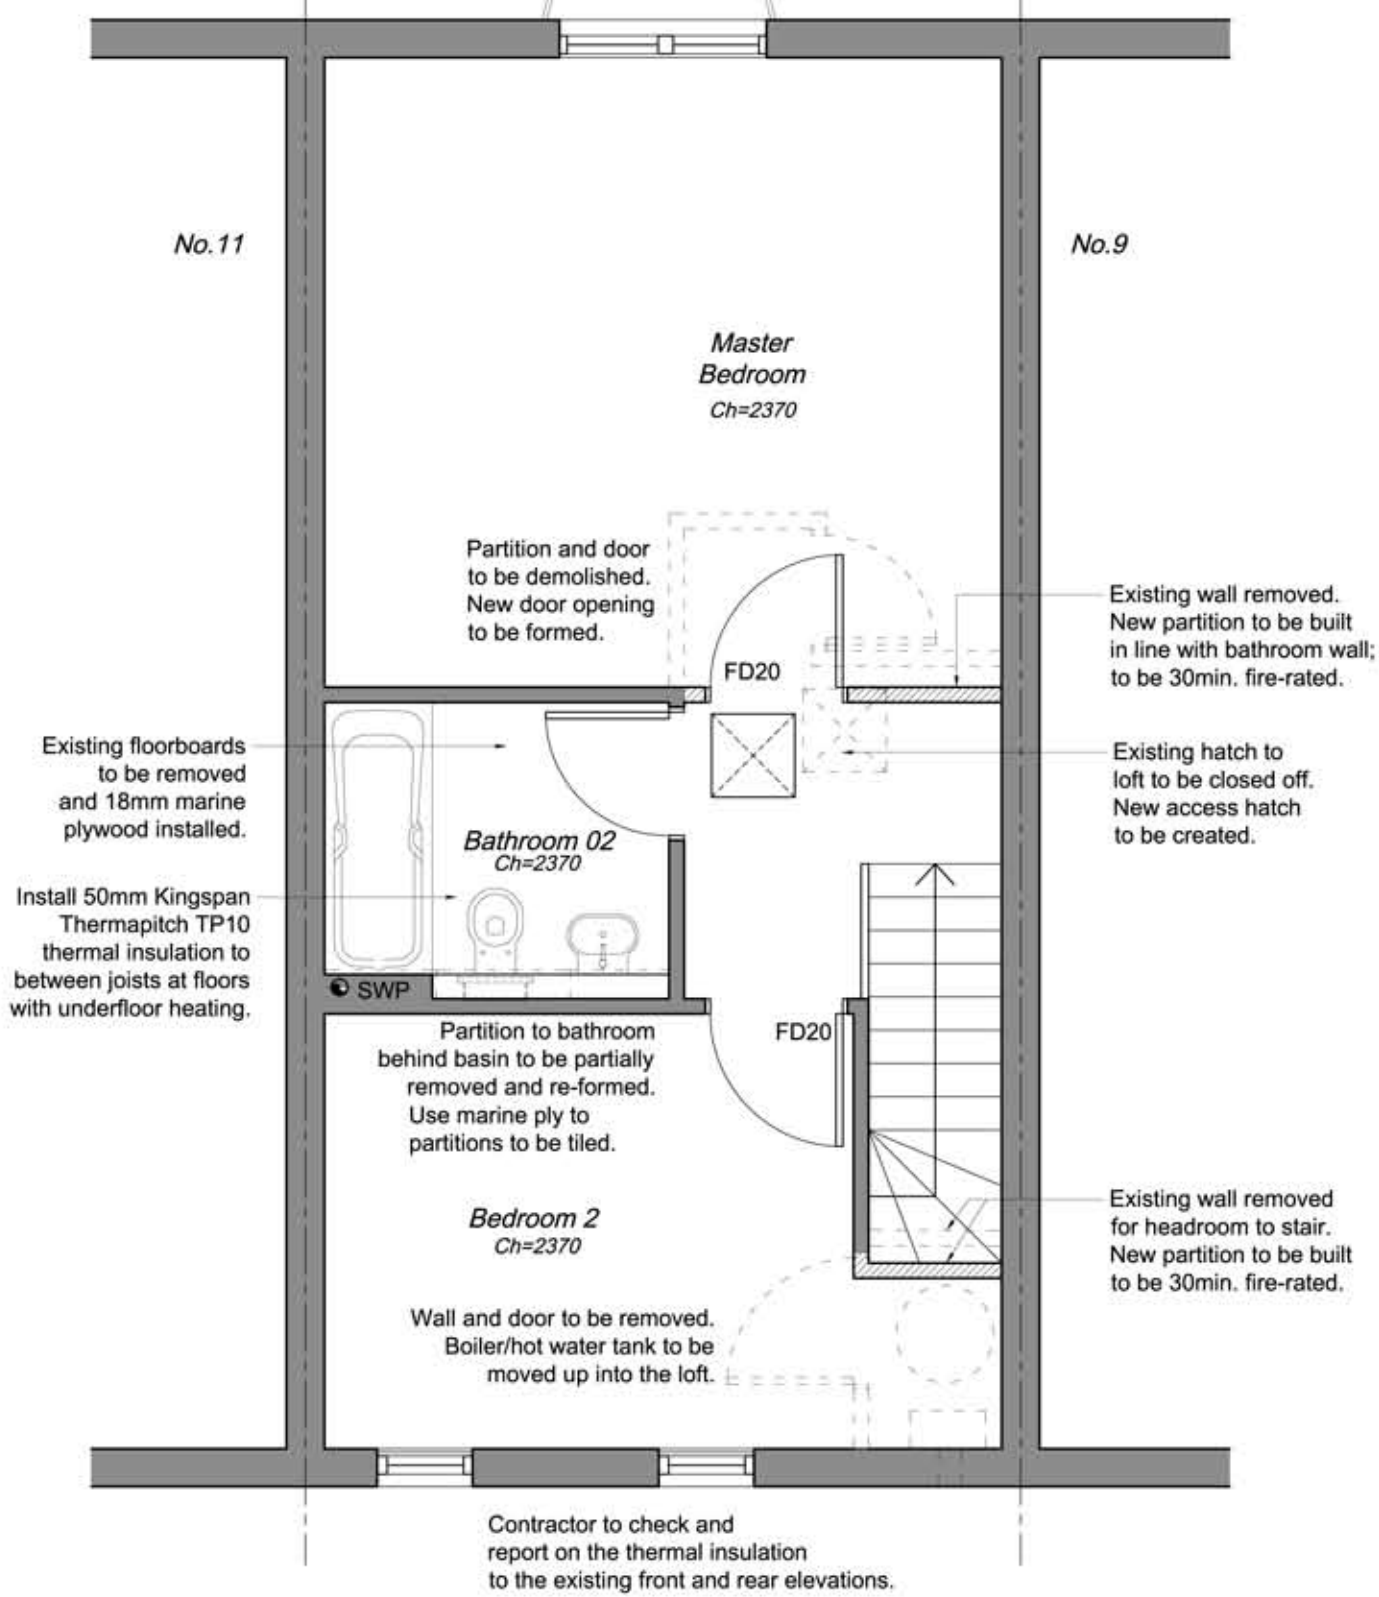

Proposed Second Floor Plan

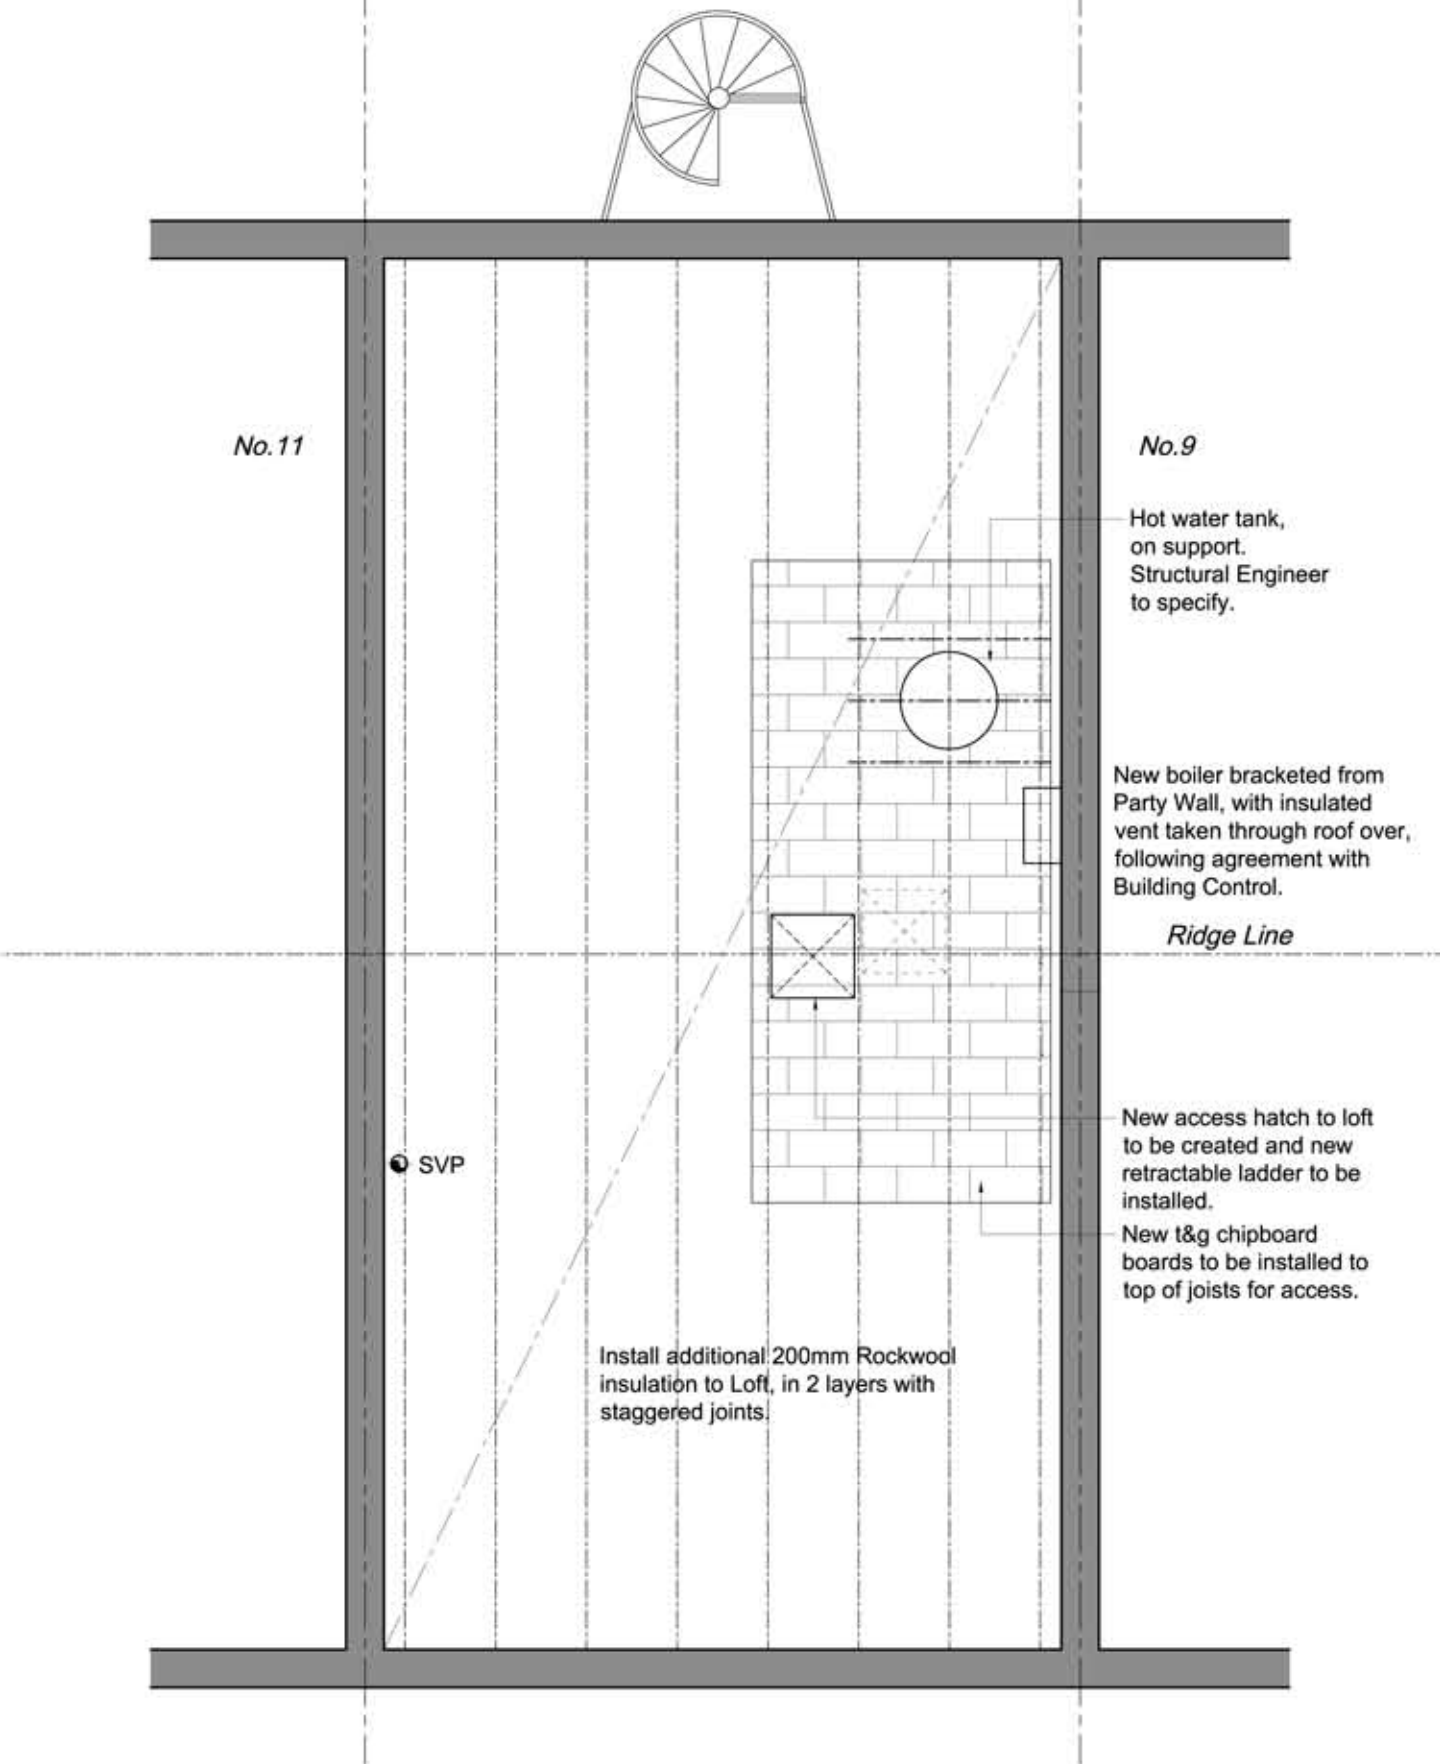

Loft Plan

Issued For: **TENDER**

General Notes:

1. Do not scale drawings
2. All dimensional discrepancies to be reported to architect
3. The contractor must check all dimensions on site before construction / fabrication

Rev.	Description	Date	Signed	Checked

**NOTES:**



Drawings should be read in conjunction with Specification & Schedule of Works.

Structural support items and elements if required as per Str. Engineer's details and specification.

--

Scale	Date	Drawn by	Checked by
1:50 @A3	16.05.2012	PS	JF
Drawing Title			
Proposed Second Floor Plan and Loft			
Project			
10 St. Pauls Mews London NW1 9TZ			

JOICE FOO tel 0790 309 6050 joicefoo@gmail.com		
Project no.	Drawing no.	Revision
2012/05	102	00

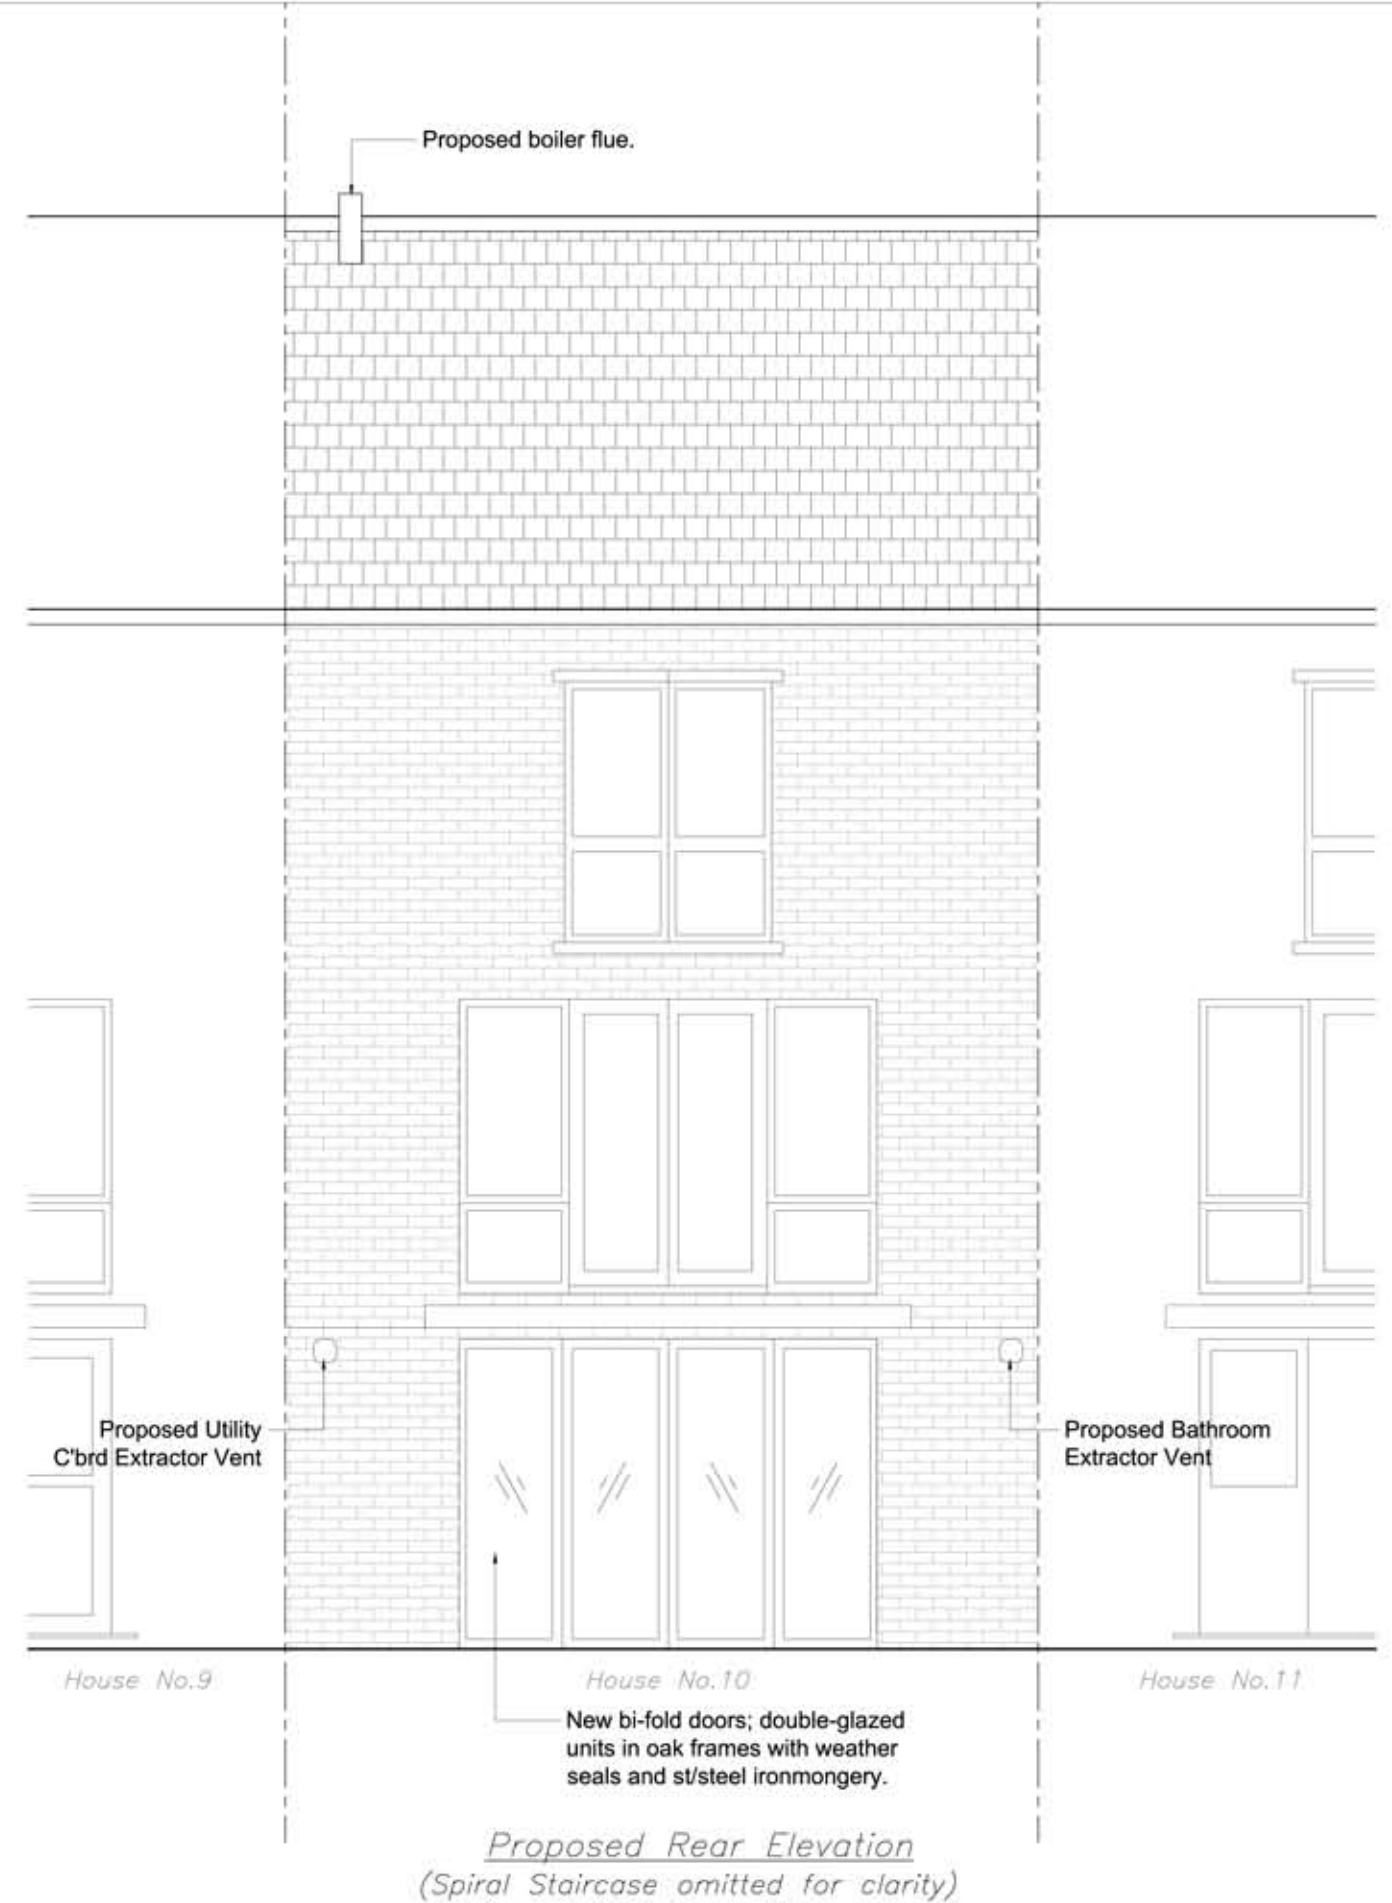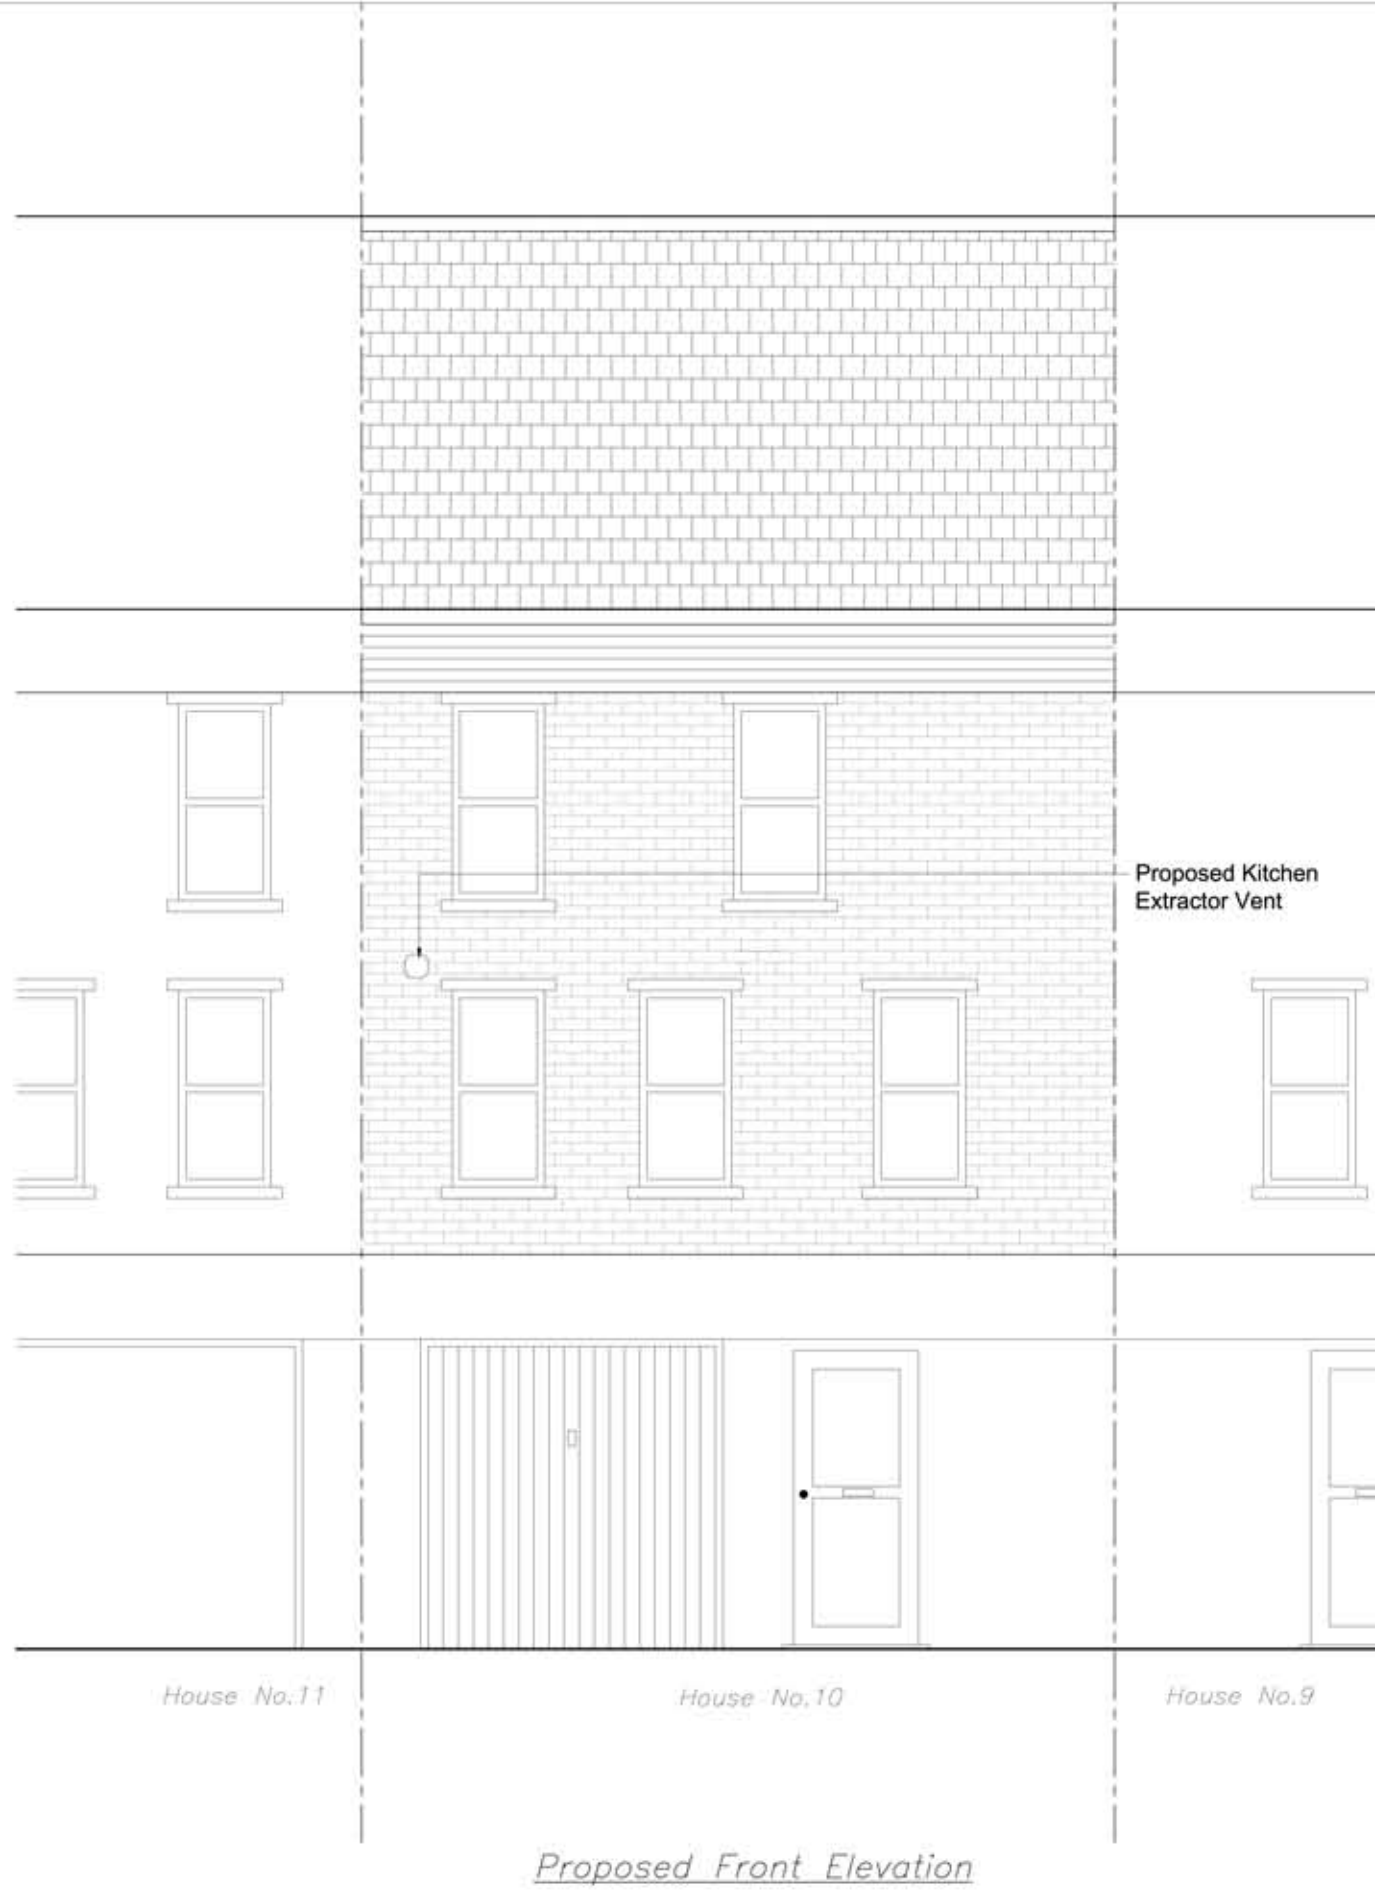

Issued For	<b>TENDER</b>
General Notes:	
1. Do not scale drawings	
2. All dimensional discrepancies to be reported to architect	
3. The contractor must check all dimensions on site before construction / fabrication	

Rev.	Description	Date	Signed	Checked

<b>NOTES:</b>
Drawings should be read in conjunction with Specification & Schedule of Works.
Structural support items and elements if required as per Str. Engineer's details and specification.

--

Scale	Date	Drawn by	Checked by
1:50 @A3	16.05.2012	PS	JF
Drawing Title			
Proposed Front and Real Elevations			
Project			
10 St. Pauls Mews London NW1 9TZ			

JOICE FOO		
tel 0790 309 6050		
joicefoo@gmail.com		
Project no.	Drawing no.	Revision
2012/05	103	00