


General Note:
 DRAWING TO BE READ IN CONJUNCTION WITH ALL OTHER DRAWINGS, STRUCTURAL ENGINEERS DRAWINGS AND SERVICE ENGINEERS DRAWINGS.
 DO NOT SCALE FROM THIS DRAWING. ALL DIMENSIONS TO BE CHECKED ON SITE.
 ALL DETAILS ARE INDICATIVE OF DESIGN INTENT. SPECIALIST DESIGN SUBCONTRACTORS ARE TO DEVELOP AND CO-ORDINATE FINAL DETAILS FOR THE CONTRACT ADMINISTRATORS COMMENTS.
 ALL INSTALLATIONS ARE TO BE IN ACCORDANCE WITH MANUFACTURERS RECOMMENDATIONS.
 AUTOR LTD ACCEPTS NO RESPONSIBILITY FOR THE ACCURACY OF THE EXISTING BUILDING SURVEY UPON WHICH THESE DRAWINGS ARE BASED.
 THIS DRAWING IS PROTECTED BY COPYRIGHT AND MUST NOT BE COPIED OR REPRODUCED WITHOUT THE WRITTEN CONSENT OF AUTOR LTD.


- Key:**
- 01 Brick as per Design and Access Statement
 - 02 Sandstone
 - 03 Aluminium Entrance Door
 - 04 Stone Cladding
 - 05 Timber
 - 06 Bat Boxes by Ibstock



01 FRONT ELEVATION
 Scale : 1: 50

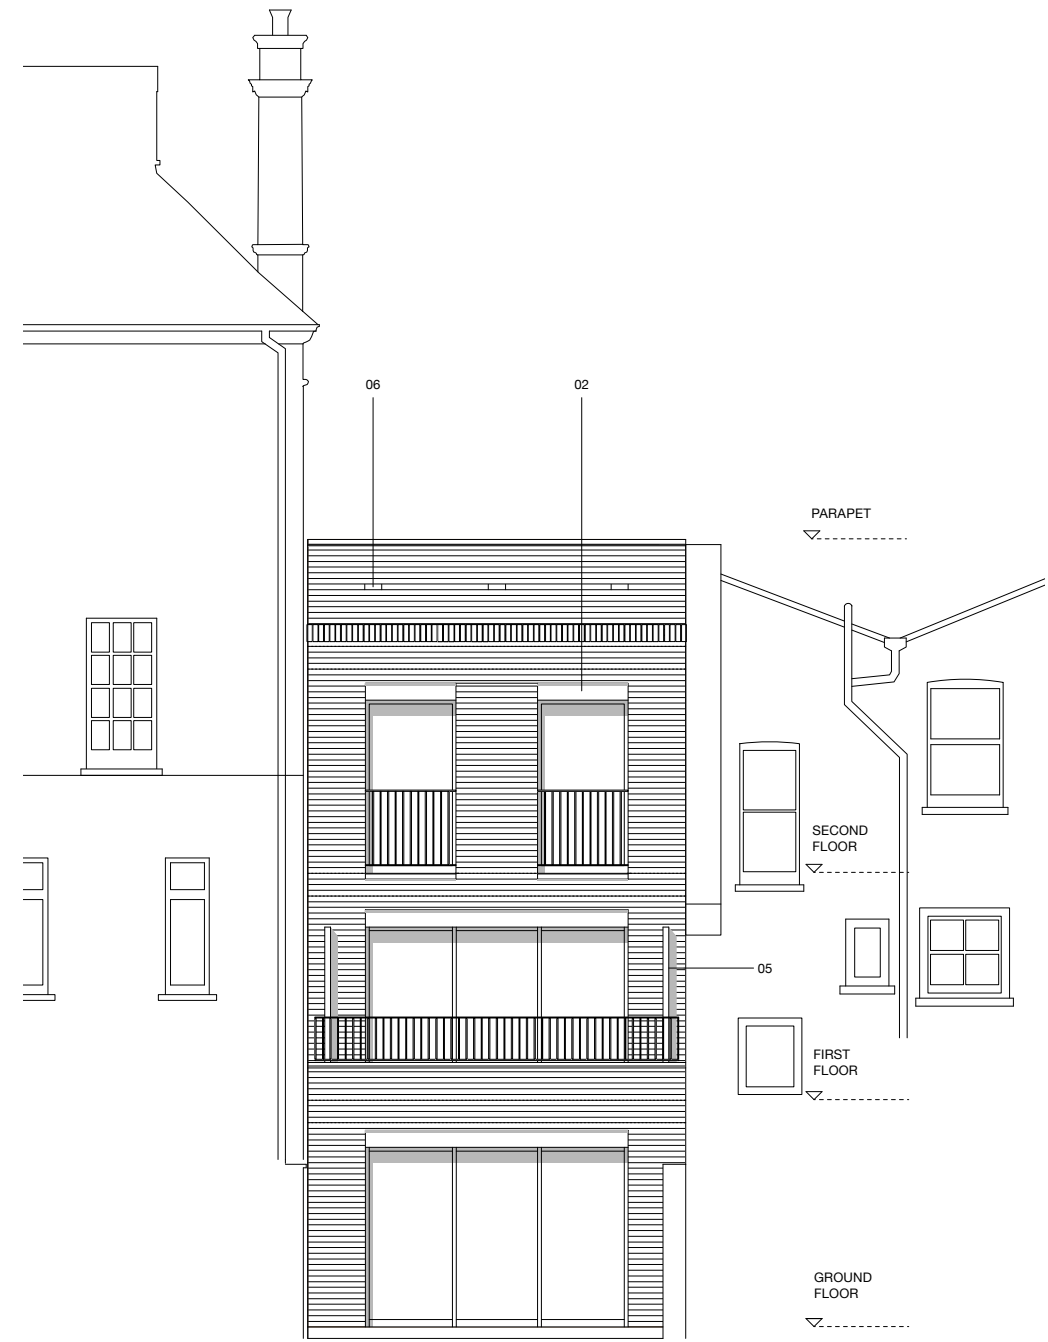

02 REAR ELEVATION
 Scale : 1: 50

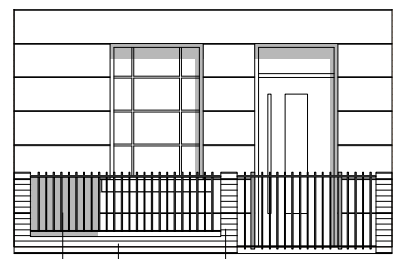

03 FRONT ELEVATION - BOUNDARY
 Scale : 1: 50

Revision	Date	Details
A	27/02/12	Issued for Comment
B	02/03/12	Issued for Planning
C	01/05/12	Issued for Planning
D	15/05/12	LPA response addressed

PLANNING

Project
 Grafton Rd Town House (Sports Centre)

Address
 Kentish Town, London, NW5 3DU

Client
 Kutner Associates Ltd

Drawing Title
 Grafton Road Proposed Elevations

Job No	Drawing No	Revision
509 02	3200	D

Scale @ A1	Drawn.	Checked
1:50	RH	FA

autor^p
 architecture

First Floor
 28-29 Great Sutton Street
 London EC1V 0DS
 United Kingdom

T 0207 253 8330
 F 0207 253 8330
 E studio@autorarchitecture.com
 W autorarchitecture.com