



1  
105  
Elevation: Front Elevation (Leather Lane): Existing  
Scale: 1:50 @ A3

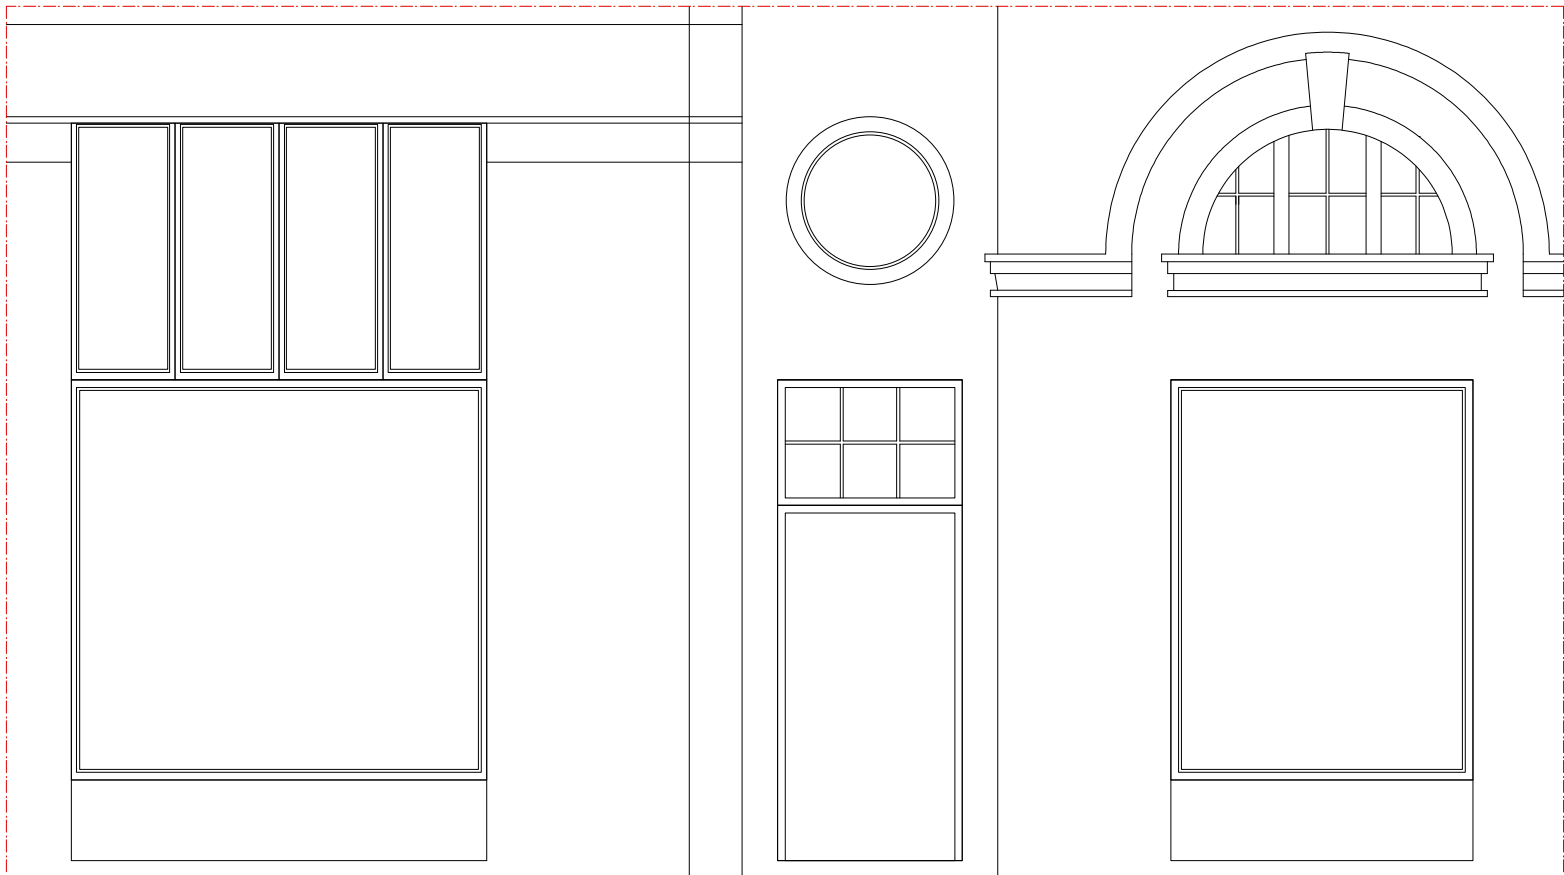

2  
105  
Elevation: Front Elevation (Clerkenwell Road): Existing  
Scale: 1:50 @ A3

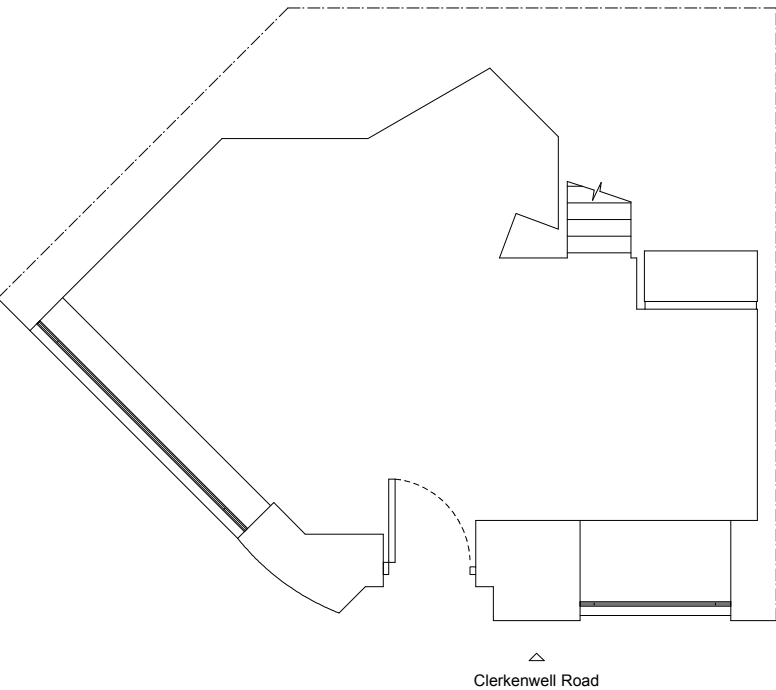

Scale: 1:50 @ A3

**Please Note** (1) All drawings and designs are covered by design right (intellectual property), and may not be distributed, copied or issue without written permission of Studio Idealyc. (2) All design concepts are the sole property of Studio Idealyc and no adaptations, reproductions or copies may be made without written permission of Studio Idealyc. (3) All dimensions to be checked on site, any discrepancy between this drawing and other information is to be referred to Studio Idealyc. (4) All dimensions in millimeters unless otherwise noted. (5) Do not use for construction unless approved by Studio Idealyc.

<b>Project Address</b> 87 Clerkenwell Road London EC1R 5BX	<b>studio idealyc</b> architecture design interiors
<b>Client</b> Mr. Bryan White	
<b>Date</b> 03.02.12	
<b>Scale</b> 1/50-A3	
<b>Drawing No</b> SI - 405/105	
<b>Job</b> No. 405 Commercial	<b>E</b> +44(0)207 7393972 +44(0)794 4620323 Info@idealyc.com 42 Redchurch St London E2 7DP
<b>Additional Notes</b>	