




Shop Floor Plan: Proposed  
Scale: 1:200 @ A3

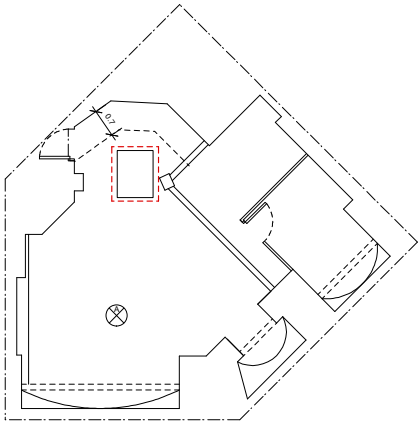

Basement Plan: Proposed  
Scale: 1:200 @ A3

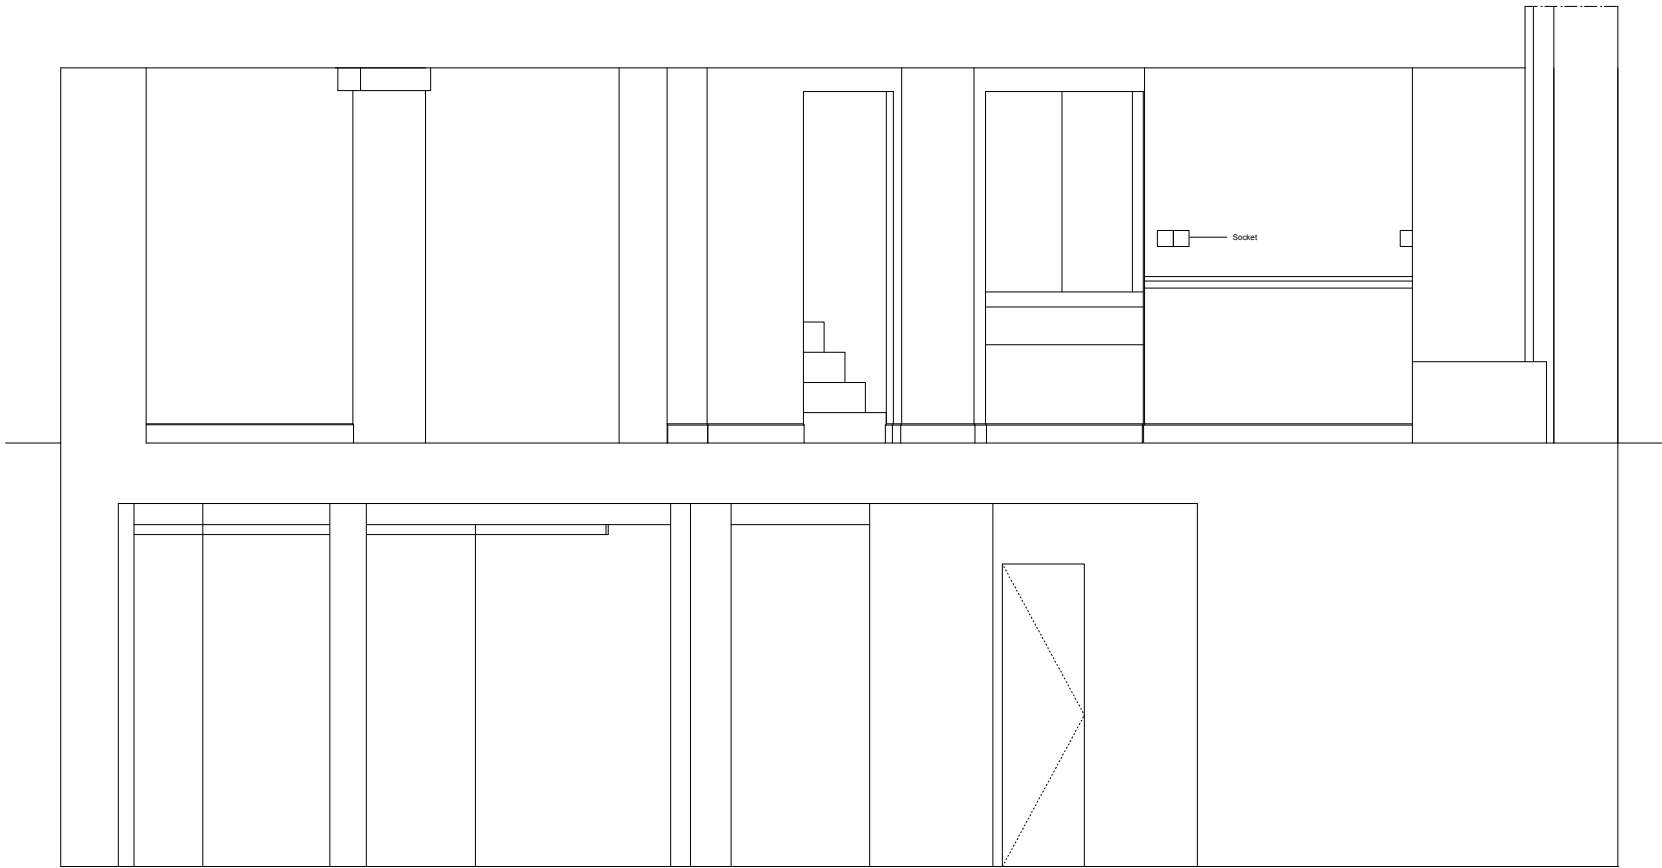

1  
110 Elevation: Internal Elevation A: Existing  
Scale: 1:50 @ A3

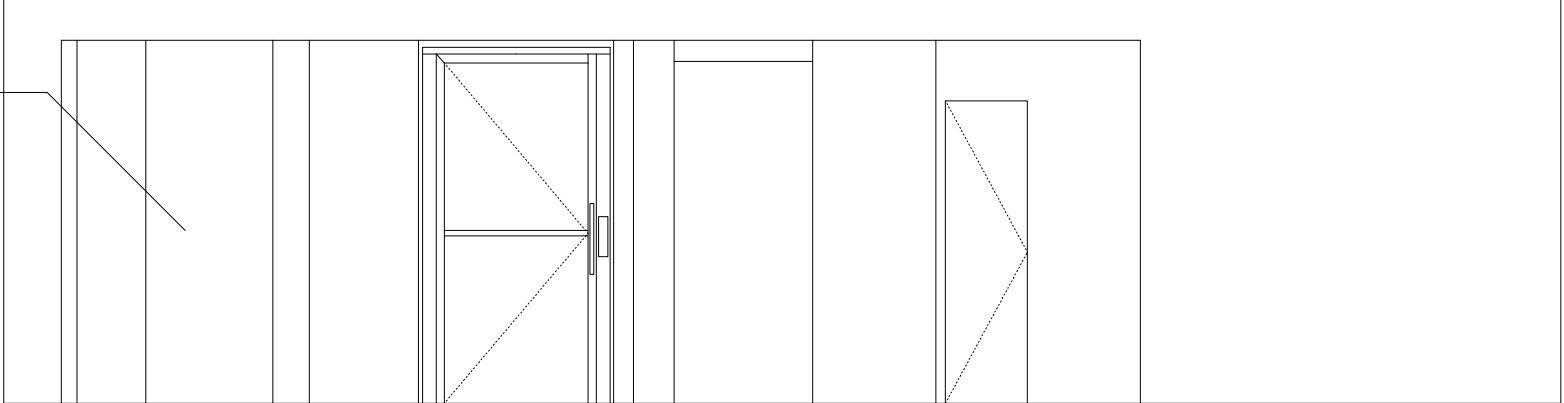

2  
110 Elevation: Internal Elevation A: Proposed  
Scale: 1:50 @ A3

Proposed door to match existing

All walls to be plastered and finished as per instructions. Proposed walls to match existing walls.

Proposed iskirtings to be rendered to match existing skirtings

Existing flooring

Proposed internal walls to be rendered to match existing walls

**Please Note** (1) All drawings and designs are covered by design right (intellectual property), and may not be distributed, copied or issue without written permission of Studio Idealyc. (2) All design concepts are the sole property of Studio Idealyc and no adaptations, reproductions or copies may be made without written permission of Studio Idealyc. (3) All dimensions to be checked on site, any discrepancy between this drawing and other information is to be referred to Studio Idealyc. (4) All dimensions in millimeters unless otherwise noted. (5) Do not use for construction unless approved by Studio Idealyc.

<b>Project Address</b> 87 Clerkenwell Road London EC1R 5BX	<b>studio idealyc</b> architecture design interiors
<b>Client</b> Mr. Bryan White	
<b>Date</b> 03.02.12	
<b>Scale</b> 1/50-A3	
<b>Drawing No</b> SI - 405/110	
<b>Job</b> No. 405 Comercial	<b>P</b>
<b>Additional Notes</b>	
	<b>+44(0)207 7393972</b> <b>+44(0)794 4620323</b> <b>Info@idealyc.com</b> <b>42 Redchurch St</b> <b>London E2 7DP</b>