



6 NUTLEY TERRACE  
London NW3 5BX

MAY 2012

PLANNING DRAWINGS




KSR Architects  
14 Greenland Street  
London NW1 0ND

t (020) 7692 5000  
e mail@ksr-architects.com  
www.ksr-architects.com

*Drawing List*

	<i>Drawing Number</i>	<i>Initial Issue Date</i>	<i>Drawing Name</i>	<i>Scale @ A1</i>	<i>Scale @ A3</i>	<i>Revision</i>	<i>Revision Issue Date</i>
PROPOSED SCHEME DRAWINGS	000	MAY 2012	PROPOSED SITE PLAN	1 : 100	1 : 200	P1	08.05.2012
	001	MAY 2012	PROPOSED LOWER GROUND FLOOR PLAN	1 : 50	1 : 100	P1	08.05.2012
	002	MAY 2012	PROPOSED GROUND FLOOR PLAN	1 : 50	1 : 100	P1	08.05.2012
	003	MAY 2012	PROPOSED FIRST FLOOR PLAN	1 : 50	1 : 100	P1	08.05.2012
	004	MAY 2012	PROPOSED SECOND FLOOR PLAN	1 : 50	1 : 100	P1	08.05.2012
	005	MAY 2012	PROPOSED ROOF PLAN	1 : 50	1 : 100	P1	08.05.2012
	006	MAY 2012	PROPOSED SECTION AA	1 : 50	1 : 100	P1	08.05.2012
	007	MAY 2012	PROPOSED SECTION BB	1 : 50	1 : 100	P1	08.05.2012
	008	MAY 2012	PROPOSED SECTION CC	1 : 50	1 : 100	P1	08.05.2012
	010	MAY 2012	PROPOSED FRONT (NORTH) ELEVATION WITH BOUNDARY TREATMENT		1 : 100	P1	
	011	MAY 2012	PROPOSED FRONT (NORTH) ELEVATION	1 : 50	1 : 100	P1	08.05.2012
	012	MAY 2012	PROPOSED SIDE (WEST) ELEVATION	1 : 50	1 : 100	P1	08.05.2012
	013	MAY 2012	PROPOSED REAR (SOUTH) ELEVATION	1 : 50	1 : 100	P1	08.05.2012
	014	MAY 2012	PROPOSED SIDE (EAST) ELEVATION	1 : 50	1 : 100	P1	08.05.2012
	015	MAY 2012	STREET ELEVATIONS	1 : 150	1 : 300	P1	08.05.2012
EXISTING HOUSE & SURVEY DRAWINGS	020	MAY 2012	EXISTING SITE PLAN	1 : 200	1 : 400	-	08.05.2012
	022	MAY 2012	EXISTING GROUND FLOOR PLAN	1 : 50	1 : 100	-	08.05.2012
	023	MAY 2012	EXISTING FIRST FLOOR PLAN	1 : 50	1 : 100	-	08.05.2012
	024	MAY 2012	EXISTING ROOF PLAN	1 : 50	1 : 100	-	08.05.2012
	025	MAY 2012	EXISTING FRONT (NORTH) ELEVATION	1 : 50	1 : 100	-	08.05.2012
	026	MAY 2012	EXISTING SIDE (WEST) ELEVATION	1 : 50	1 : 100	-	08.05.2012
	027	MAY 2012	EXISTING REAR (SOUTH) ELEVATION	1 : 50	1 : 100	-	08.05.2012
	028	MAY 2012	EXISTING SIDE (EAST) ELEVATION	1 : 50	1 : 100	-	08.05.2012
	029	MAY 2012	EXISTING SECTIONS	1 : 50	1 : 100	-	08.05.2012
	DEMOLITION DRAWINGS	030	MAY 2012	DEMOLITION PLAN	1 : 100	1 : 200	-
031		MAY 2012	DEMOLITION ELEVATIONS	1 : 100	1 : 200	-	08.05.2012

**Drawing List**

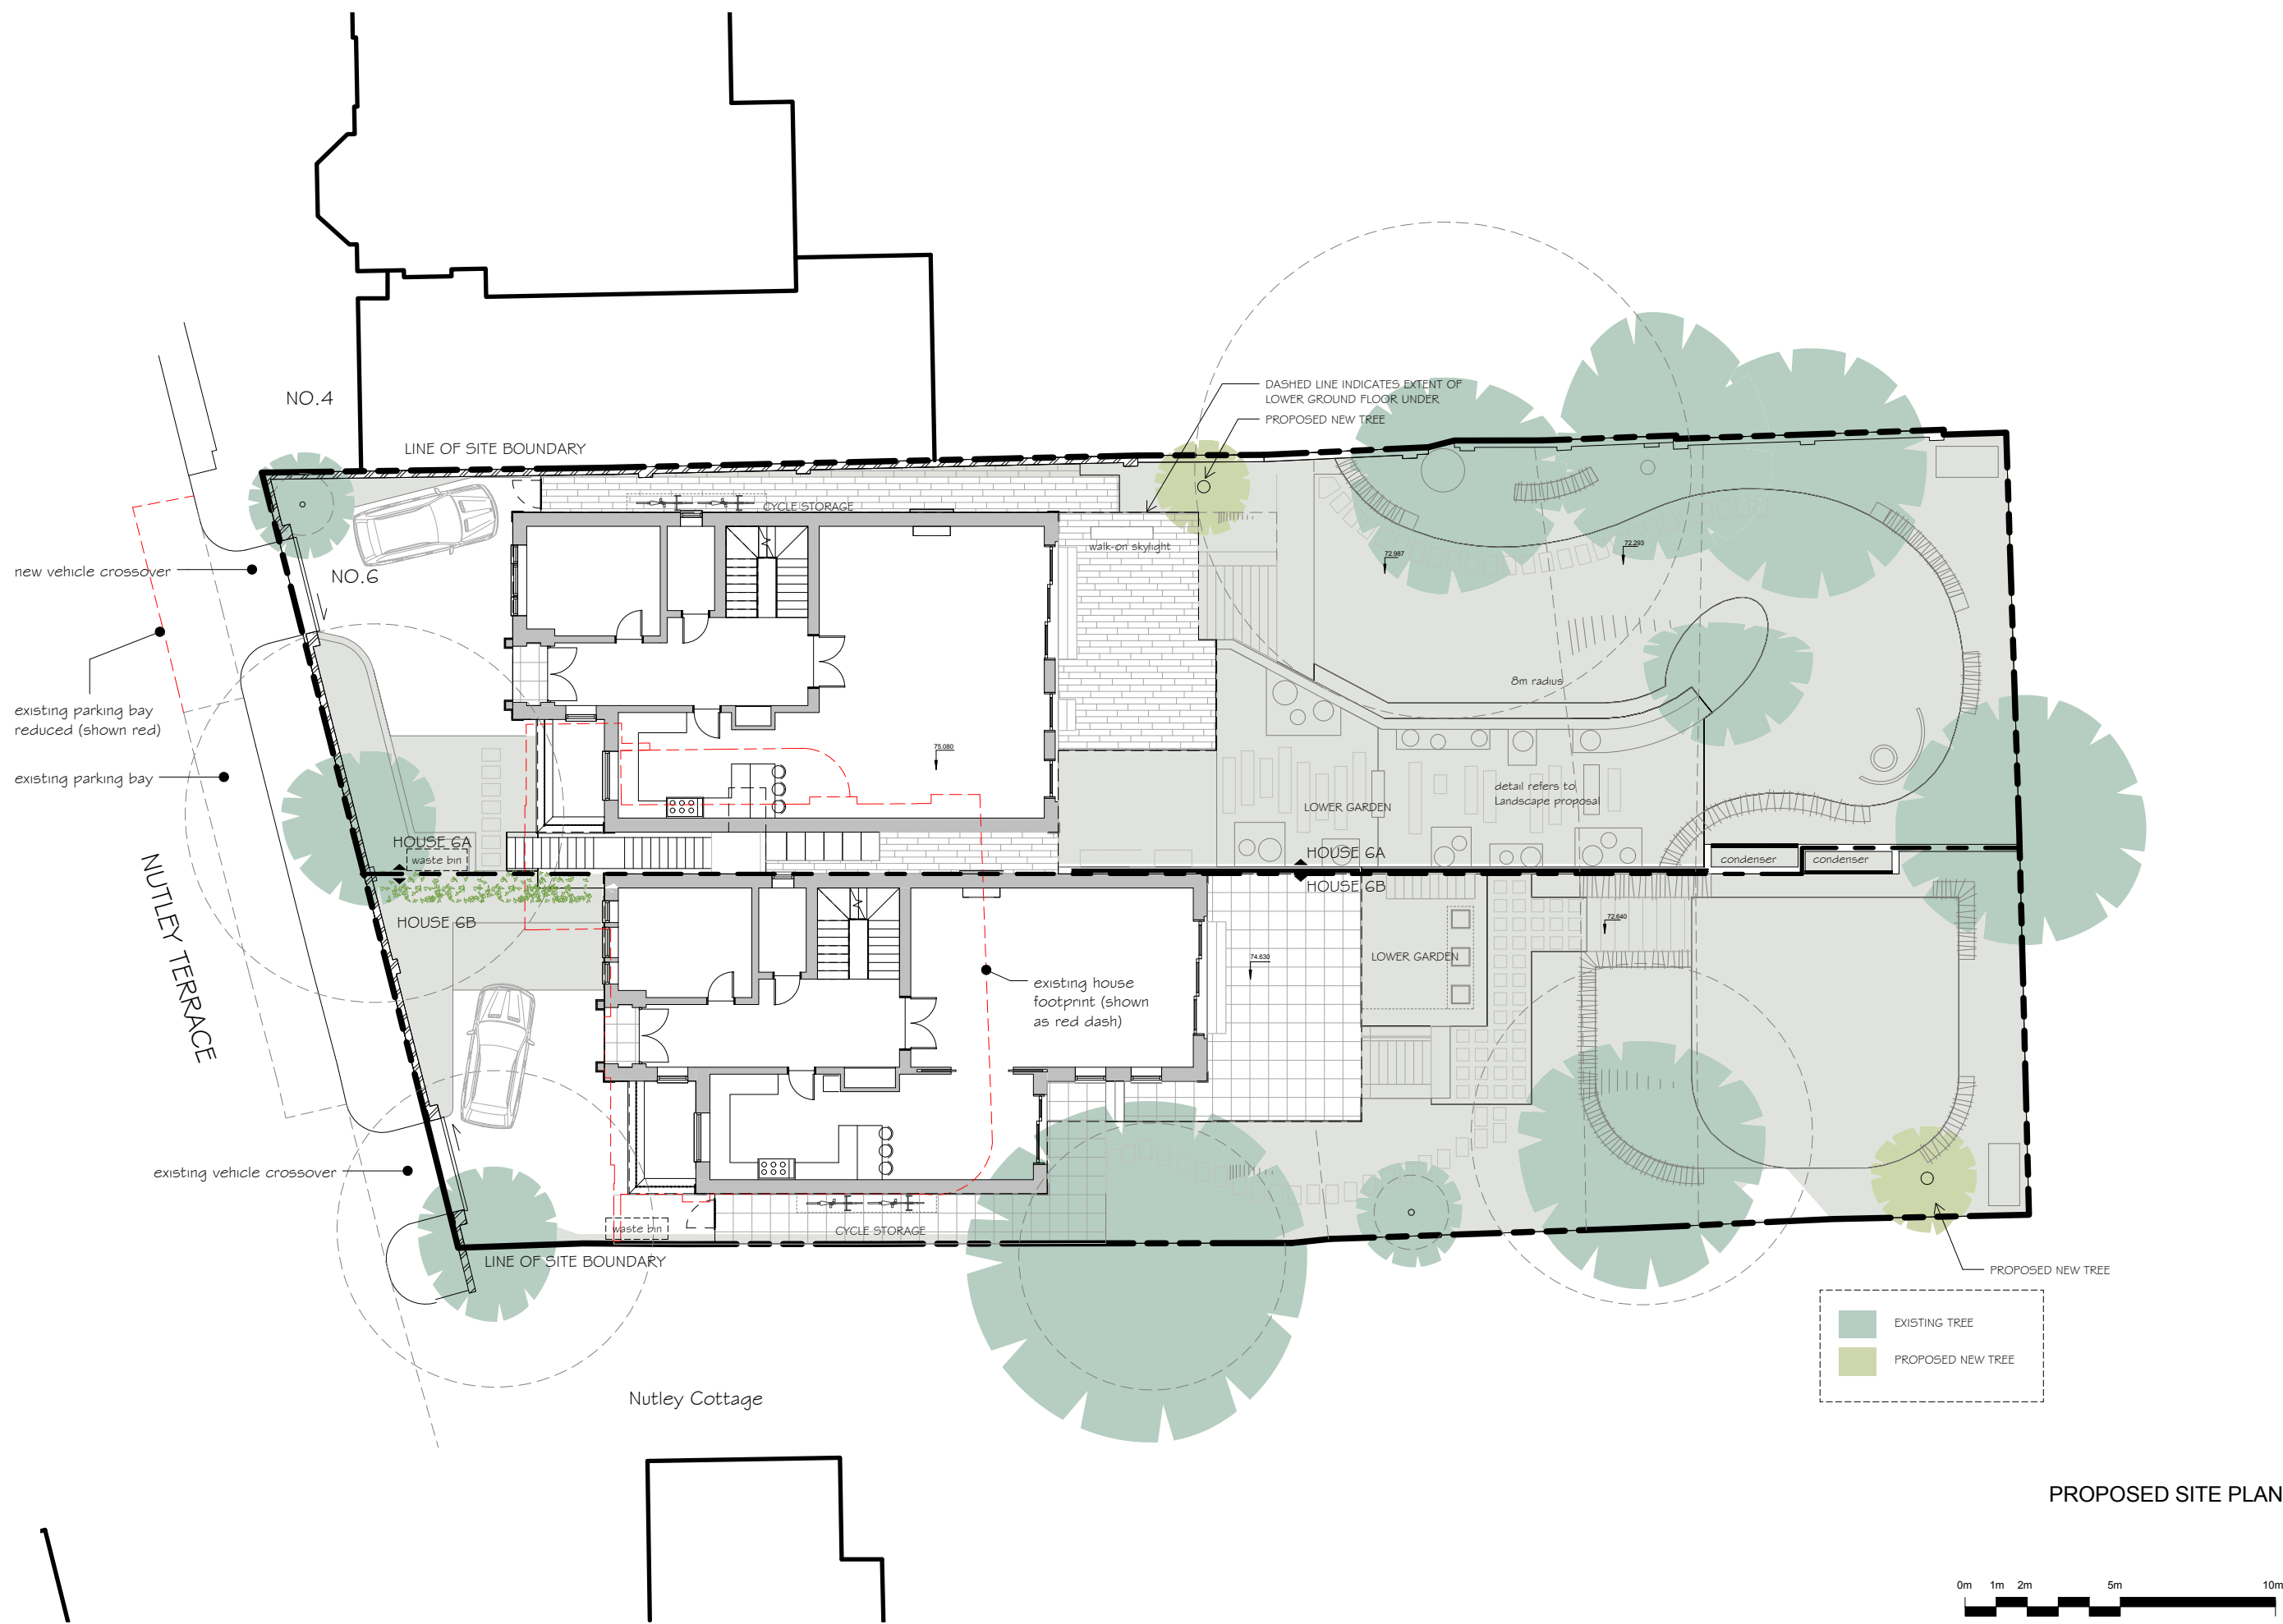

**General notes:**  
 This drawing is copyright of KSR architects. The drawings must be read in conjunction with specifications and all other relevant documentation and drawings.  
 KSR Architects accept no liability for any expense, loss or damage of whatsoever nature and however arising from any variation made to this drawing or in the execution of the work to which it relates which has not been referred to them and their approval obtained.  
 Check all dimensions on site prior to carrying out any works.

**Notes/Legends**

P1 Planning Application Submission 08.05.12 SHY RS  
 Rev: Issues 001 mm of By: Check

© KSR architects  
 Stamp: **PLANNING**



**KSR architects**  
 14 Greenland Street  
 London  
 NW1 0ND  
 t + 44 (0)20 7692 5000  
 f + 44 (0)20 7692 5050  
 www.ksr-architects.com


Project:  
**6 NUTLEY TERRACE**  
 London NW3 5BX

Title:  
**PROPOSED SITE PLAN**

Date: MAY 2012 Drawn By: SHY Checked: RS

Scale: 1:100 @A1 / 1:200 @A3

Project Ref: NUT Drawing No: NUT-000 Revision: P1

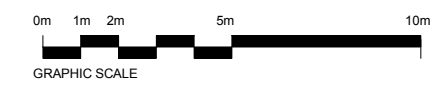

LINE OF SITE BOUNDARY




**General notes:**  
 This drawing is copyright of KSR architects. The specifications and all other relevant documentation and drawings. KSR Architects accept no liability for any expense, loss or damage of whatsoever nature and however arising from any variation made to this drawing or in the execution of the work to which it relates which has not been referred to them and their approval obtained.  
 Check all dimensions on site prior to carrying out any works.

**Notes/Legends**

8m radius root protection area for popular tree. See arboriculturist's report.

P1 Planning Application Submission 08.05.12 SHY RS  
 Rev: Issues as mmm of By: Check

**PLANNING**

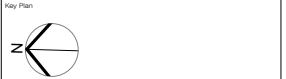

KSR architects  
 14 Greenford Street  
 London  
 NW11 2ND  
 t +44 (0)20 7692 5000  
 f +44 (0)20 7692 5050  
 www.ksr-architects.com


Project:  
**6 NUTLEY TERRACE**  
 London NW3 5BX

Title:  
**PROPOSED LOWER GROUND FLOOR PLAN**

Date: MAY 2012 Drawn By: SHY Check: RS  
 Scale: 1:50 @A1 / 1:100 @A3

Project Ref: NUT Drawing No: NUT-001 Revision: P1



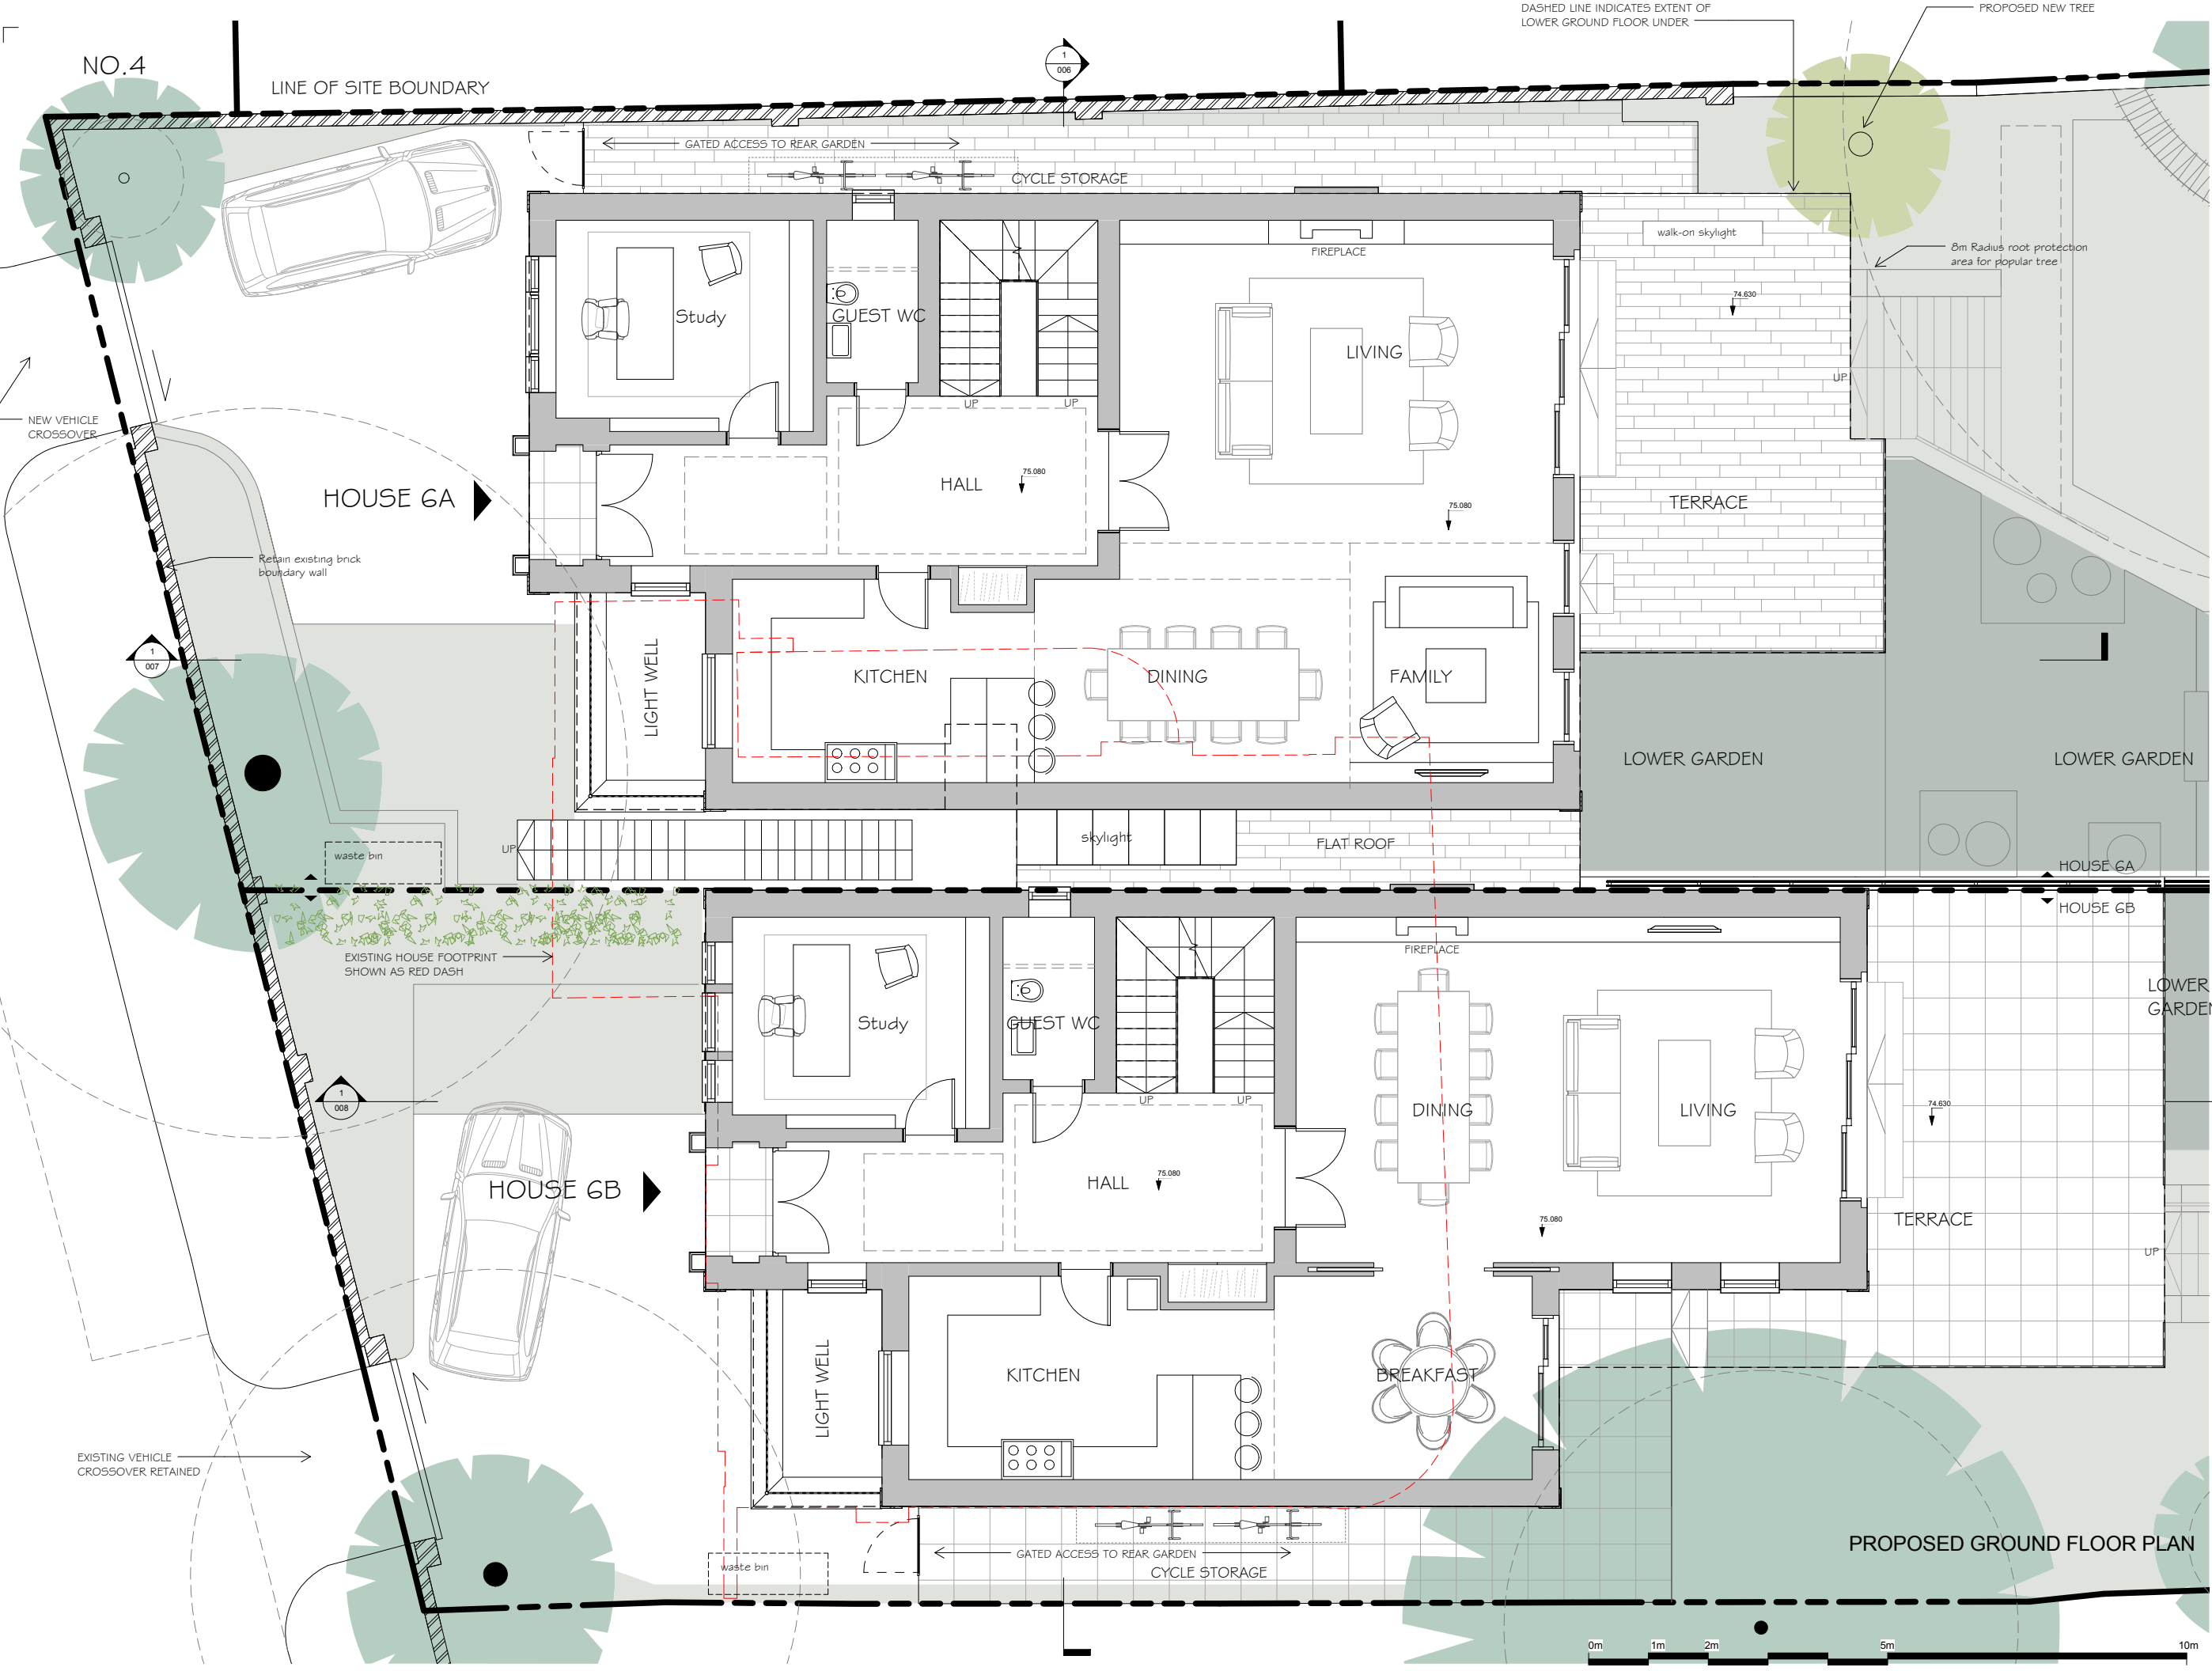

**General notes:**  
 This drawing is copyright of KSR architects. The specifications and all other relevant documentation and drawings. KSR Architects accept no liability for any expense, loss or damage of whatsoever nature and however arising from any variation made to this drawing or in the execution of the work to which it relates which has not been referred to them and their approval obtained. Check all dimensions on site prior to carrying out any works.

**Notes/Legends**

P1 Planning Application Submission 08.05.12 SHY RS  
 Rev: Issues as mm of By: Check

© KSR architects  
 Stamp: **PLANNING**




**KSR architects**  
 14 Greenlands Street  
 London NW3 5BX  
 t +44 (0)20 7692 5000  
 f +44 (0)20 7692 5050  
 www.ksr-architects.com

Project: **6 NUTLEY TERRACE**  
 London NW3 5BX

Title: **PROPOSED GROUND FLOOR PLAN**


Date: MAY 2012 Drawn By: SHY Check: RS  
 Scale: 1:50 @A1 / 1:100 @A3

Project Ref: **NUT** Drawing No: **NUT-002** Revision: **P1**

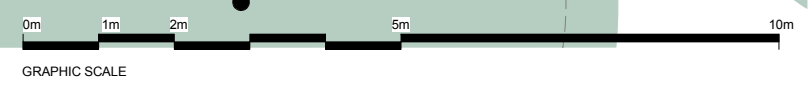

LINE OF SITE BOUNDARY


HOUSE 6A

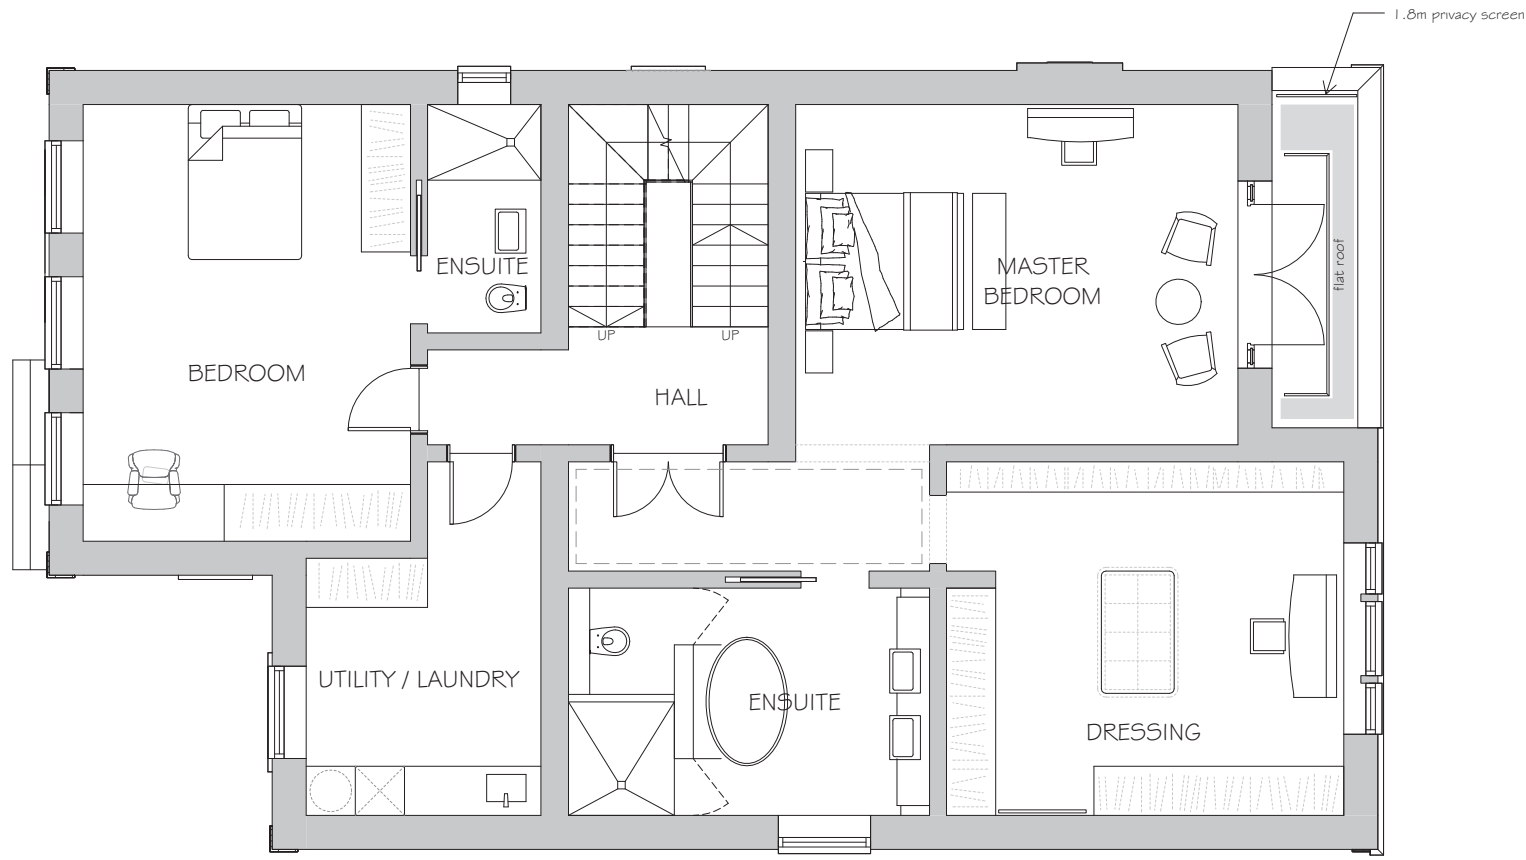


HOUSE 6A

HOUSE 6B

HOUSE 6B

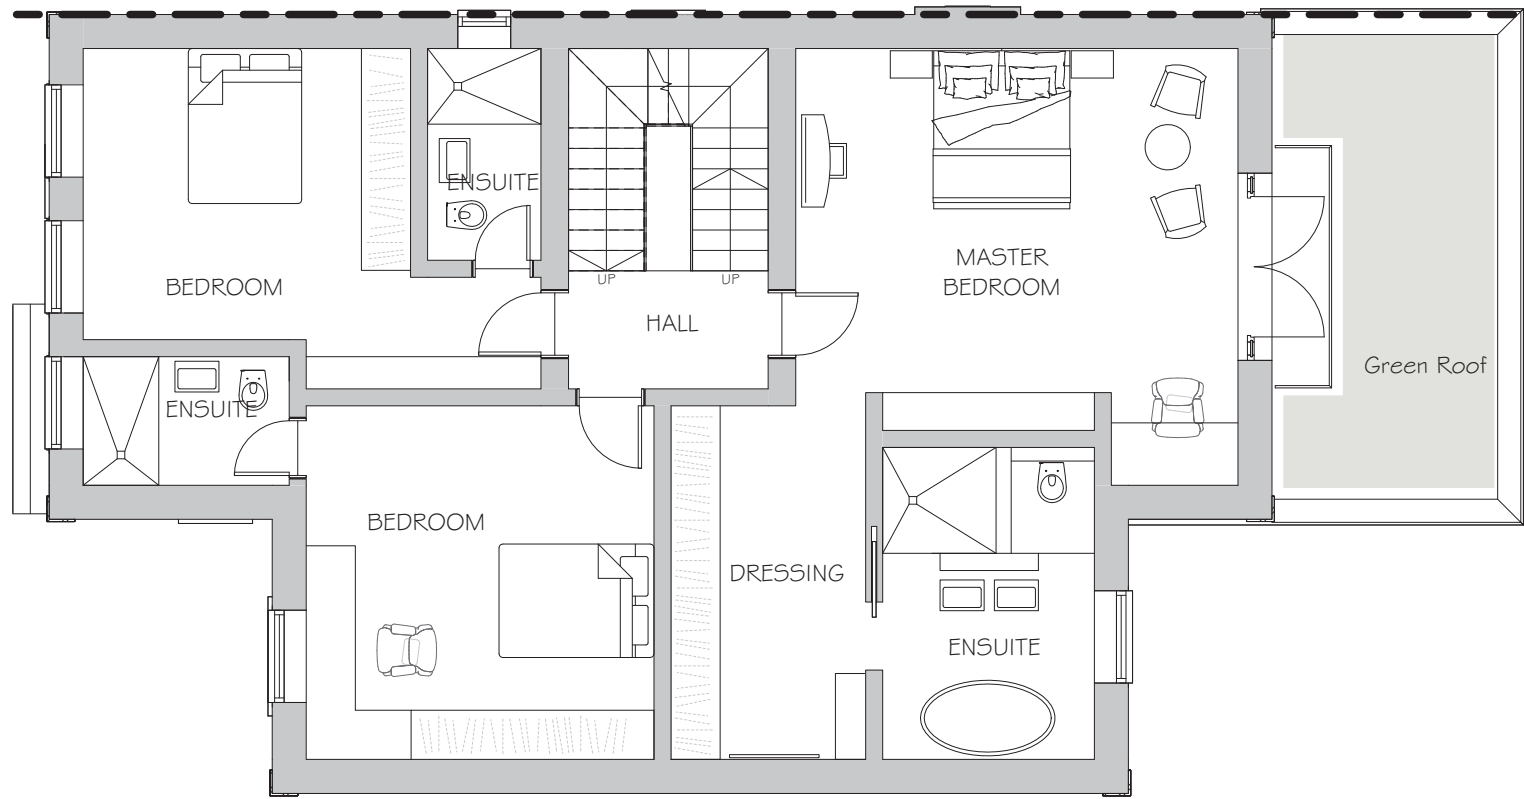

PROPOSED FIRST FLOOR PLAN

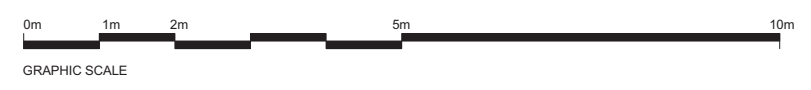

General notes:  
 This drawing is copyright of KSR architects. The drawings must be read in conjunction with specifications and all other relevant documentation and drawings.  
 KSR Architects accept no liability for any expense, loss or damage of whatsoever nature and however arising from any variation made to this drawing or in the execution of the work to which it relates which has not been referred to them and their approval obtained.  
 Check all dimensions on site prior to carrying out any works.

Notes/Legends

P1 Planning Application Submission 08.05.12 SHY RS  
 Rev: 001 002 

PLANNING



KSR architects  
 14 Greenland Street  
 London  
 NW1 0ND  
 t +44 (0)20 7692 5000  
 f +44 (0)20 7692 8050  
 www.ksr-architects.com

Project:  
 6 NUTLEY TERRACE  
 London NW3 5BX

Title:  
PROPOSED FIRST FLOOR PLAN


Date: MAY 2012 Drawn by: SHY Checked: RS

Scale: 1:50 @A1 / 1:100 @A3

Project Ref: NUT Drawing no: NUT-003 Revision: P1


LINE OF SITE BOUNDARY

HOUSE 6A

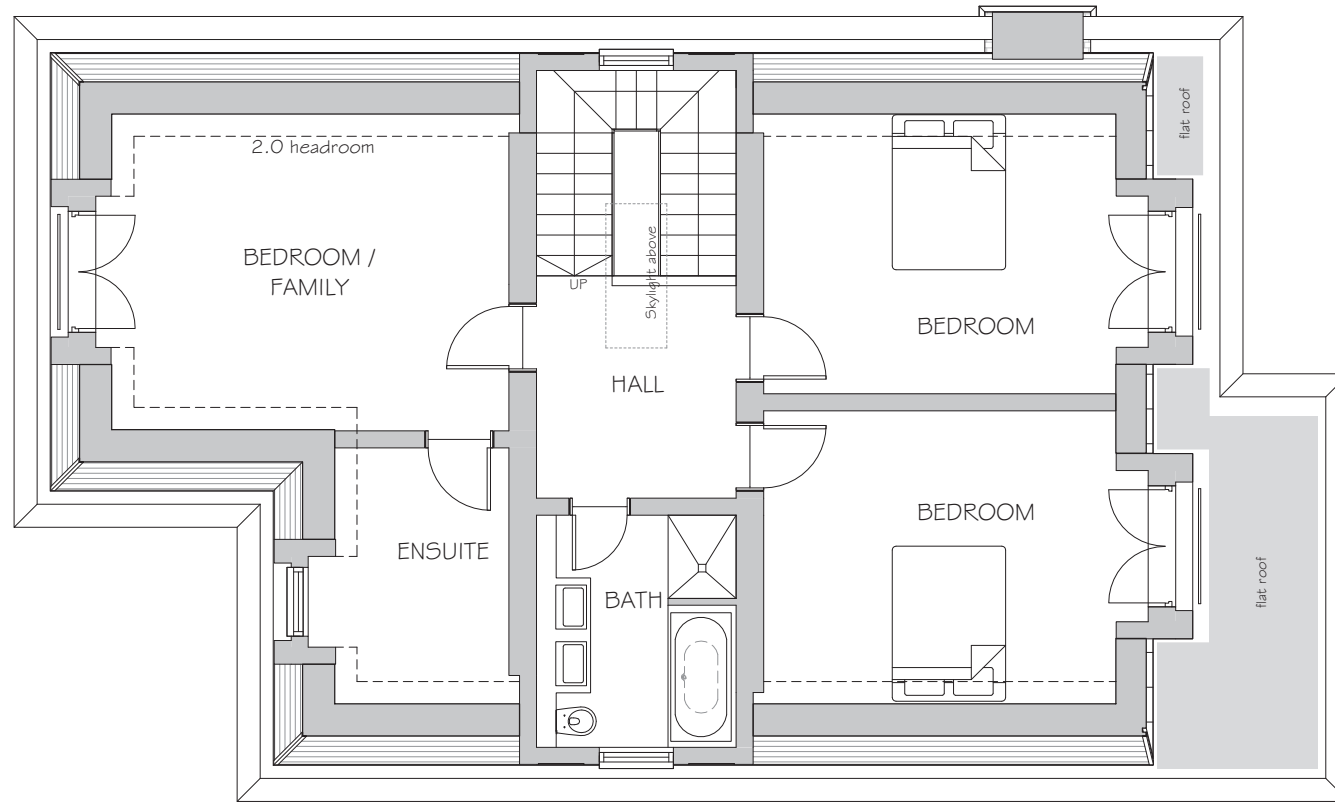


HOUSE 6A  
HOUSE 6B

HOUSE 6B

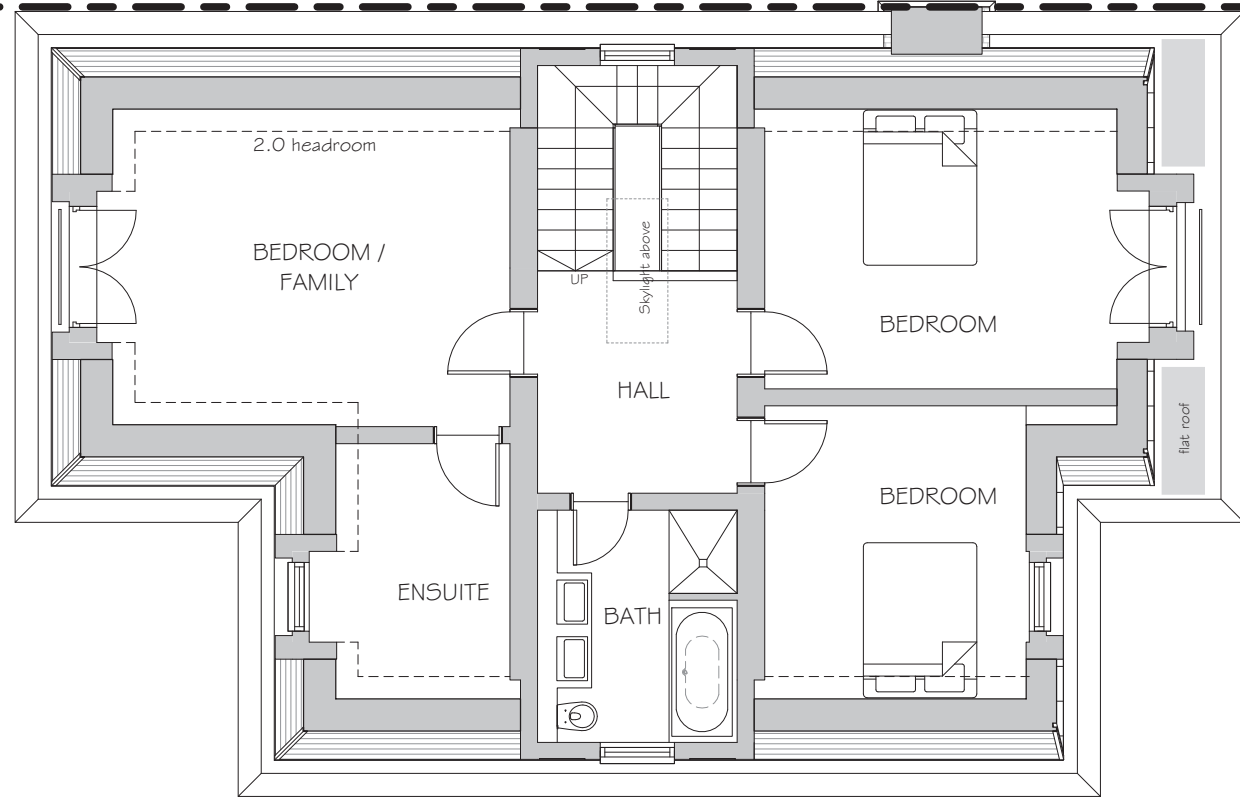

PROPOSED SECOND FLOOR PLAN

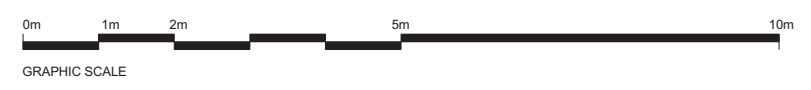

General notes:  
 This drawing is copyright of KSR architects. The drawings must be read in conjunction with specifications and all other relevant documentation and drawings.  
 KSR Architects accept no liability for any expense, loss or damage of whatsoever nature and however arising from any variation made to this drawing or in the execution of the work to which it relates which has not been referred to them and their approval obtained.  
 Check all dimensions on site prior to carrying out any works.

Notes/Legends

P1 Planning Application Submission 08.05.12 SHY RS  
 Rev: 01/05/12 SHY

© KSR architects  
 Stamp

PLANNING



KSR architects  
 14 Greenland Street  
 London  
 NW1 0ND  
 t: +44 (0)20 7692 5000  
 f: +44 (0)20 7692 8050  
 www.ksr-architects.com

Project  
 6 NUTLEY TERRACE  
 London NW3 5BX

Title  
PROPOSED SECOND FLOOR PLAN

Date: MAY 2012 Drawn by: SHY Checked: RS  
 Scale: 1:50 @A1 / 1:100 @A3

Project Ref: NUT Drawing no: NUT-004 Revision: P1


LINE OF SITE BOUNDARY

HOUSE 6A


HOUSE 6B

HOUSE 6A

HOUSE 6B

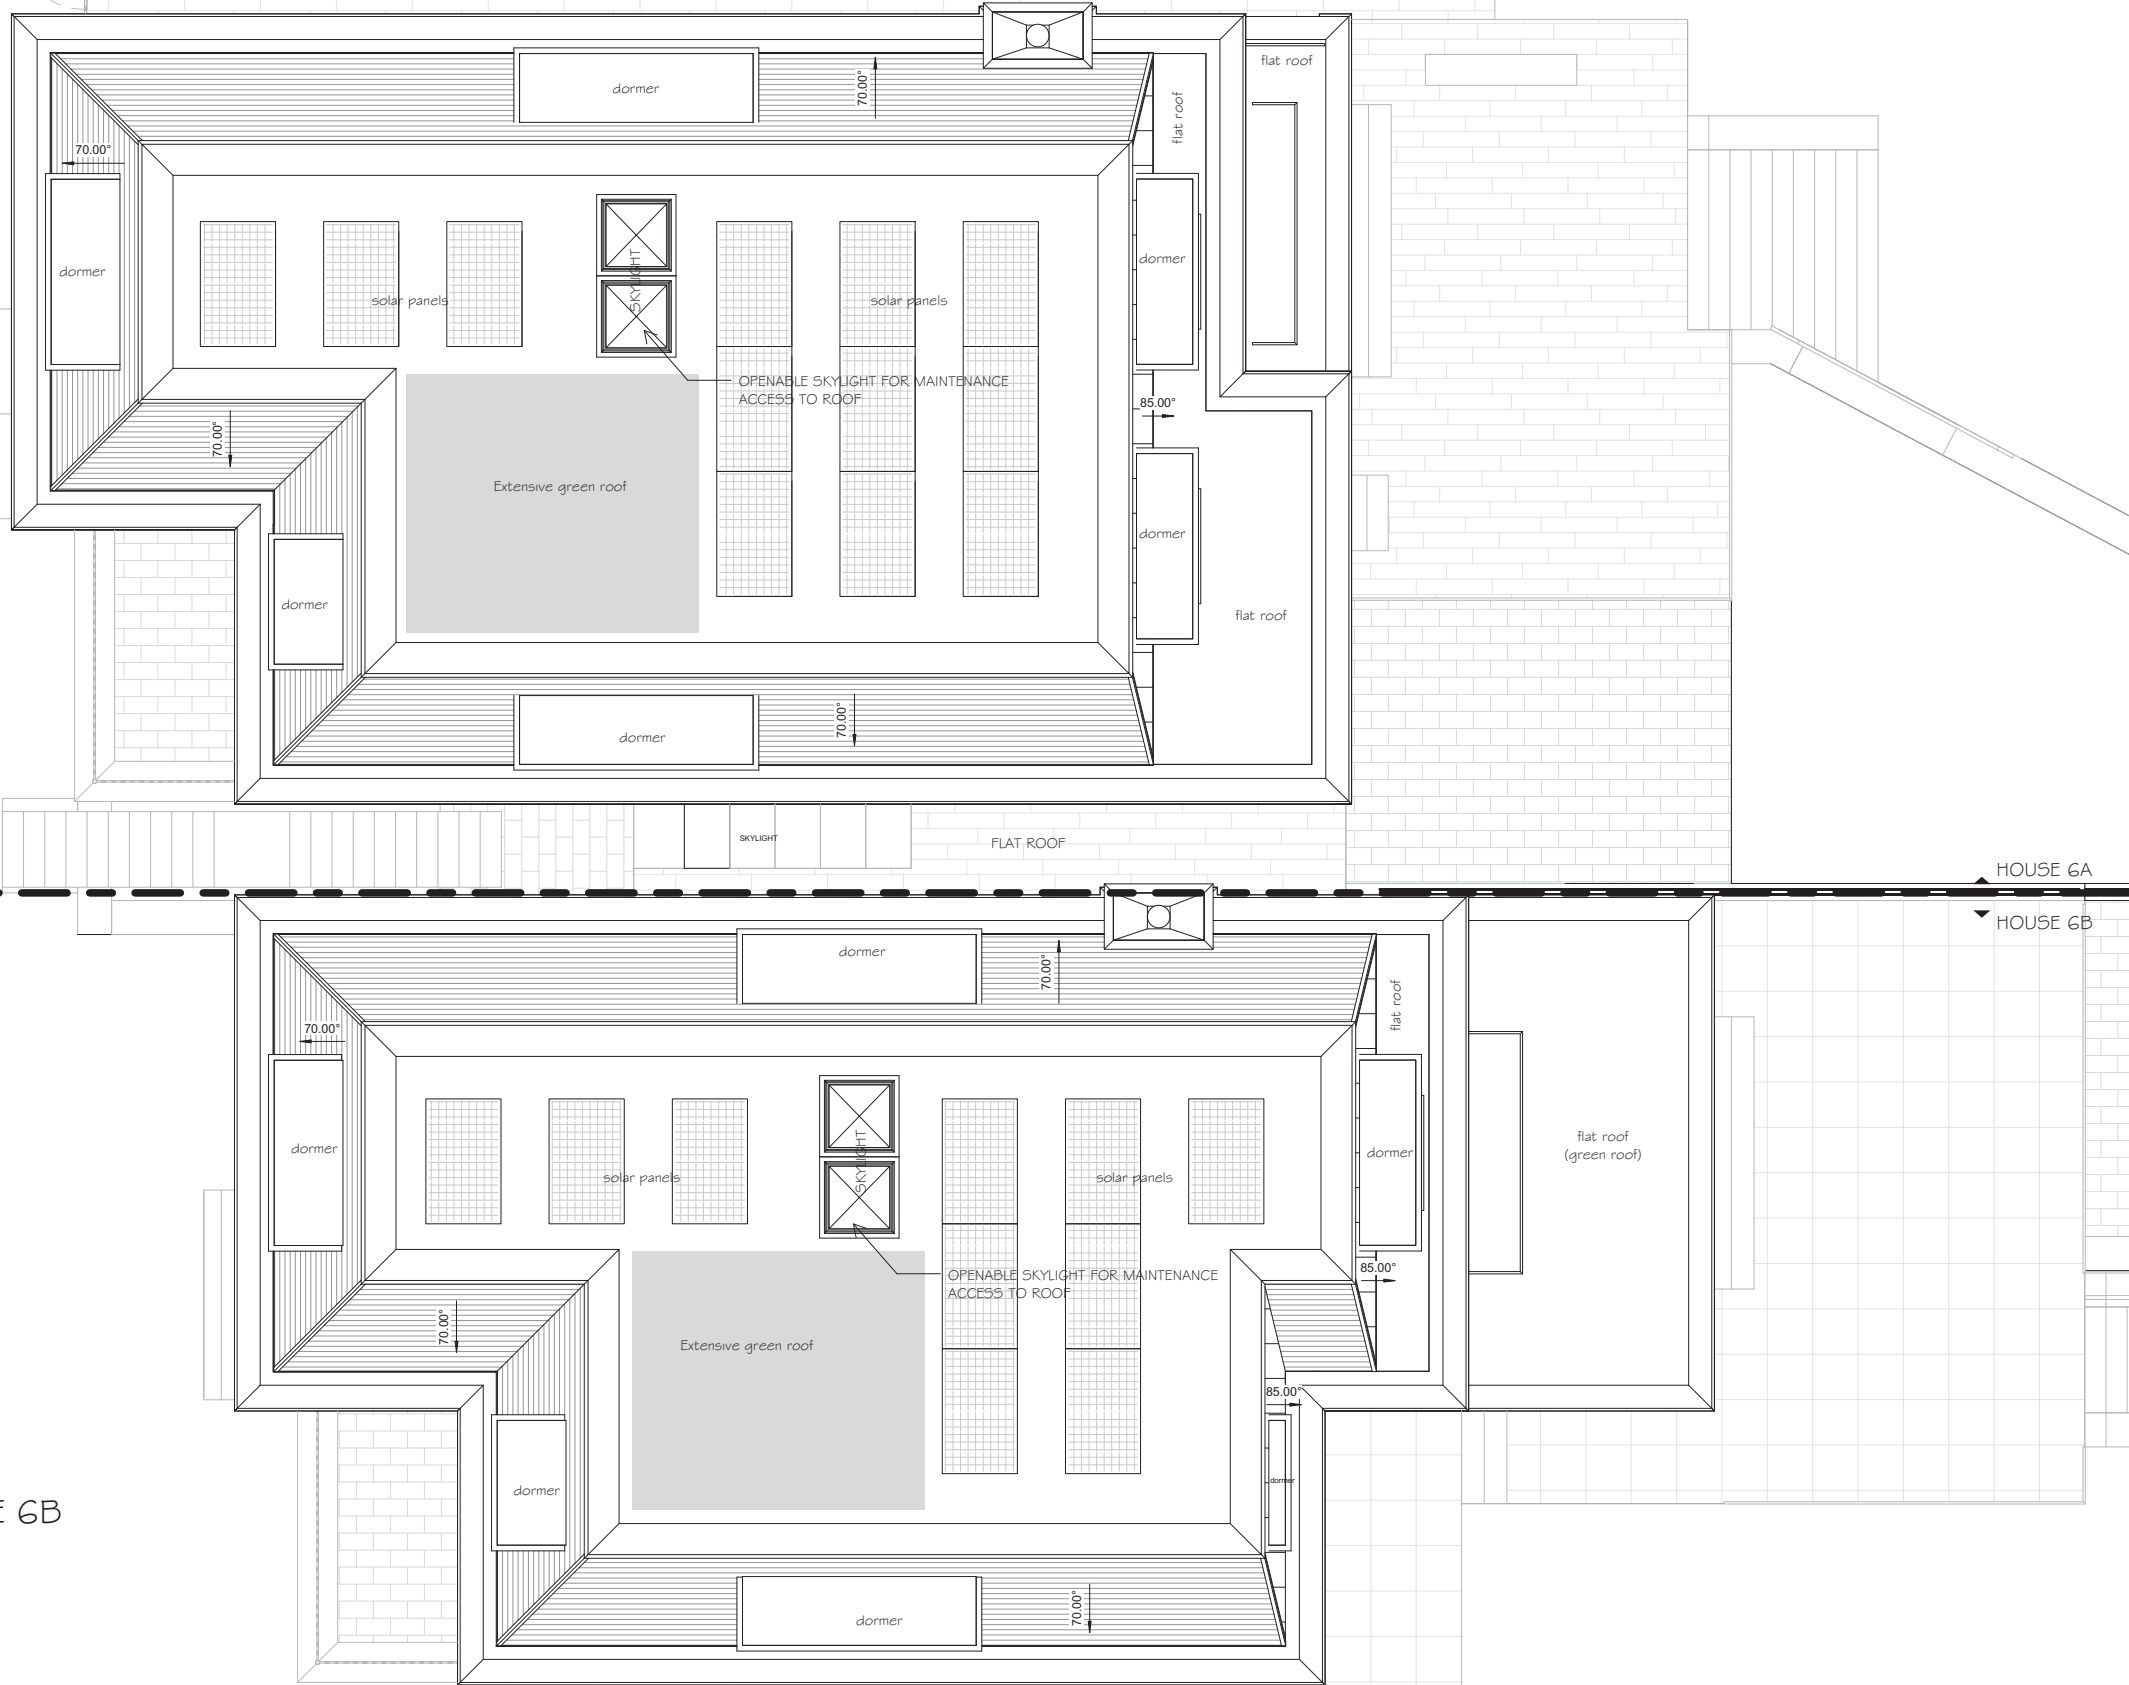

PROPOSED ROOF PLAN

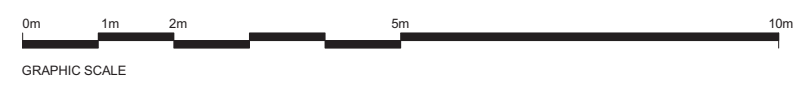

General notes:  
 This drawing is copyright of KSR architects. The drawings must be read in conjunction with specifications and all other relevant documentation and drawings.  
 KSR Architects accept no liability for any expense, loss or damage of whatsoever nature and however arising from any variation made to this drawing or in the execution of the work to which it relates which has not been referred to them and their approval obtained.  
 Check all dimensions on site prior to carrying out any works.

Notes/Legends

P1 Planning Application Submission 08.05.12 SHY RS  
 Rev: 01 01/05/12 By: CHJ

Stamp

PLANNING

Key Plan



KSR architects  
 14 Greenland Street  
 London  
 NW1 5ND  
 t: +44 (0)20 7692 5000  
 f: +44 (0)20 7692 5050  
 www.ksr-architects.com

Project:  
**6 NUTLEY TERRACE**  
 London NW3 5BX

Title: PROPOSED ROOF PLAN


Date: MAY 2012 Drawn by: SHY Checked: RS  
 Scale: 1:50 @A1 / 1:100 @A3

Project Ref: NUT Drawing no: NUT-005 Revision: P1




**General notes:**  
 The drawing is copyright of KSR architects. The drawings must be read in conjunction with specifications and all other relevant documentation and drawings.  
 KSR Architects accept no liability for any expense, loss or damage of whatsoever nature and however arising from any variation made to this drawing or in the execution of the work to which it relates which has not been referred to them and their approval obtained.  
 Check all dimensions on site prior to carrying out any works.

Notes/Legends

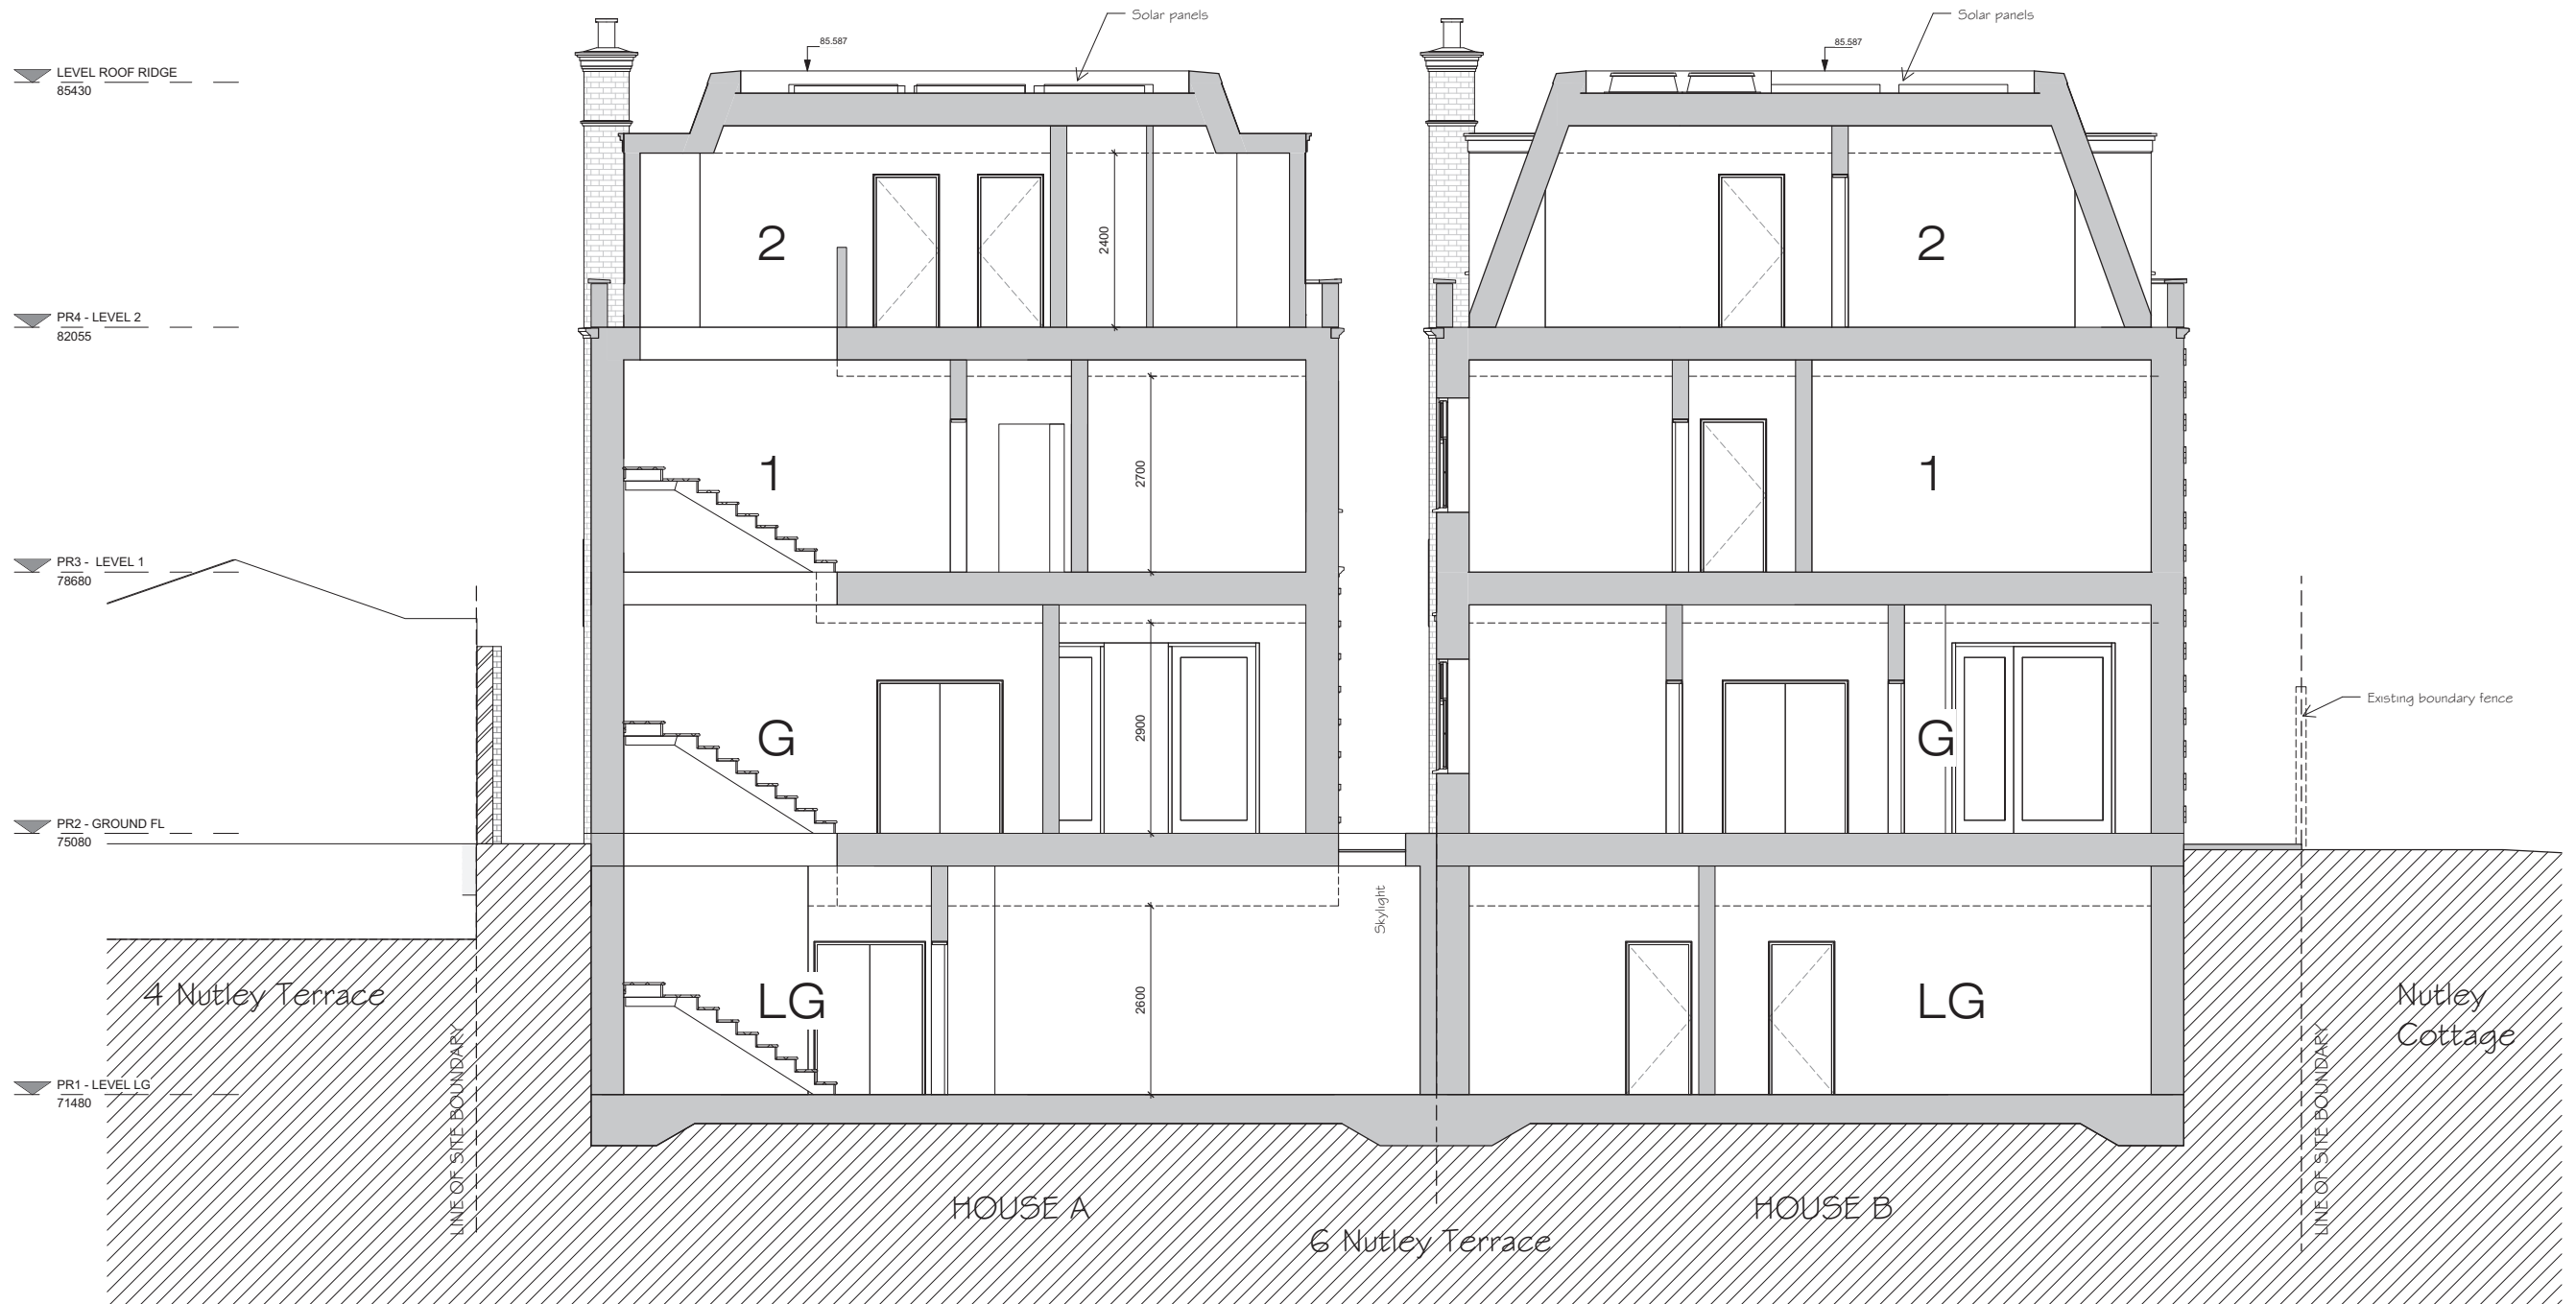

PROPOSED SECTION AA (HOUSE A,B)

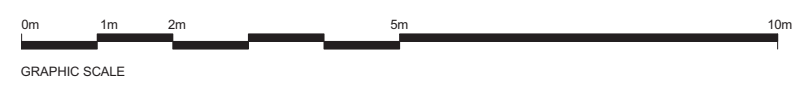

P1 Planning Application Submission		08.05.12 SHY RS
Rev	Notes	08.05.12 SHY RS
© KSR architects		
Stamp		
<b>PLANNING</b>		
Key Plan		
KSR architects 14 Greenland Street London NW1 2ND t: +44 (0)20 7692 5000 f: +44 (0)20 7692 8050 www.ksr-architects.com		
Project		
6 NUTLEY TERRACE London NW3 5BX		
Title		
PROPOSED SECTION AA		
Date	Drawn by	Checked
MAY 2012	SHY	RS
Scale	@A1 / 1:100 @A3	
Project Ref	Drawing no	Revision
NUT	NUT-006	P1

**General notes:**  
 The drawing is copyright of KSR architects. The drawings must be read in conjunction with specifications and all other relevant documentation and drawings.  
 KSR Architects accept no liability for any expense, loss or damage of whatsoever nature and however arising from any variation made to this drawing or in the execution of the work to which it relates which has not been referred to them and their approval obtained.  
 Check all dimensions on site prior to carrying out any works.

Notes/Legends



P1 Planning Application Submission	08.05.12 SHY RS
Rev	Notes
01	mmj
02	SHY
03	CRK

Stamp

**PLANNING**

Key Plan

NUTLEY TERRACE

Nutley Cottage

**KSR architects**

KSR architects  
 14 Greenland Street  
 London  
 NW1 2ND


t: +44 (0)20 7692 5000  
 f: +44 (0)20 7692 5050  
 www.ksr-architects.com


Project  
**6 NUTLEY TERRACE**  
 London NW3 5BX

Title  
**PROPOSED SECTION BB**

Date	MAY 2012	Drawn by	SHY	Checked	RS
Scale	1 : 50 @A1 / 1 : 100 @A3				
Project Ref	NUT	Drawing no	NUT-007	Revision	P1

**PROPOSED SECTION BB (HOUSEA)**

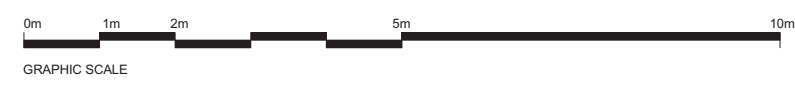

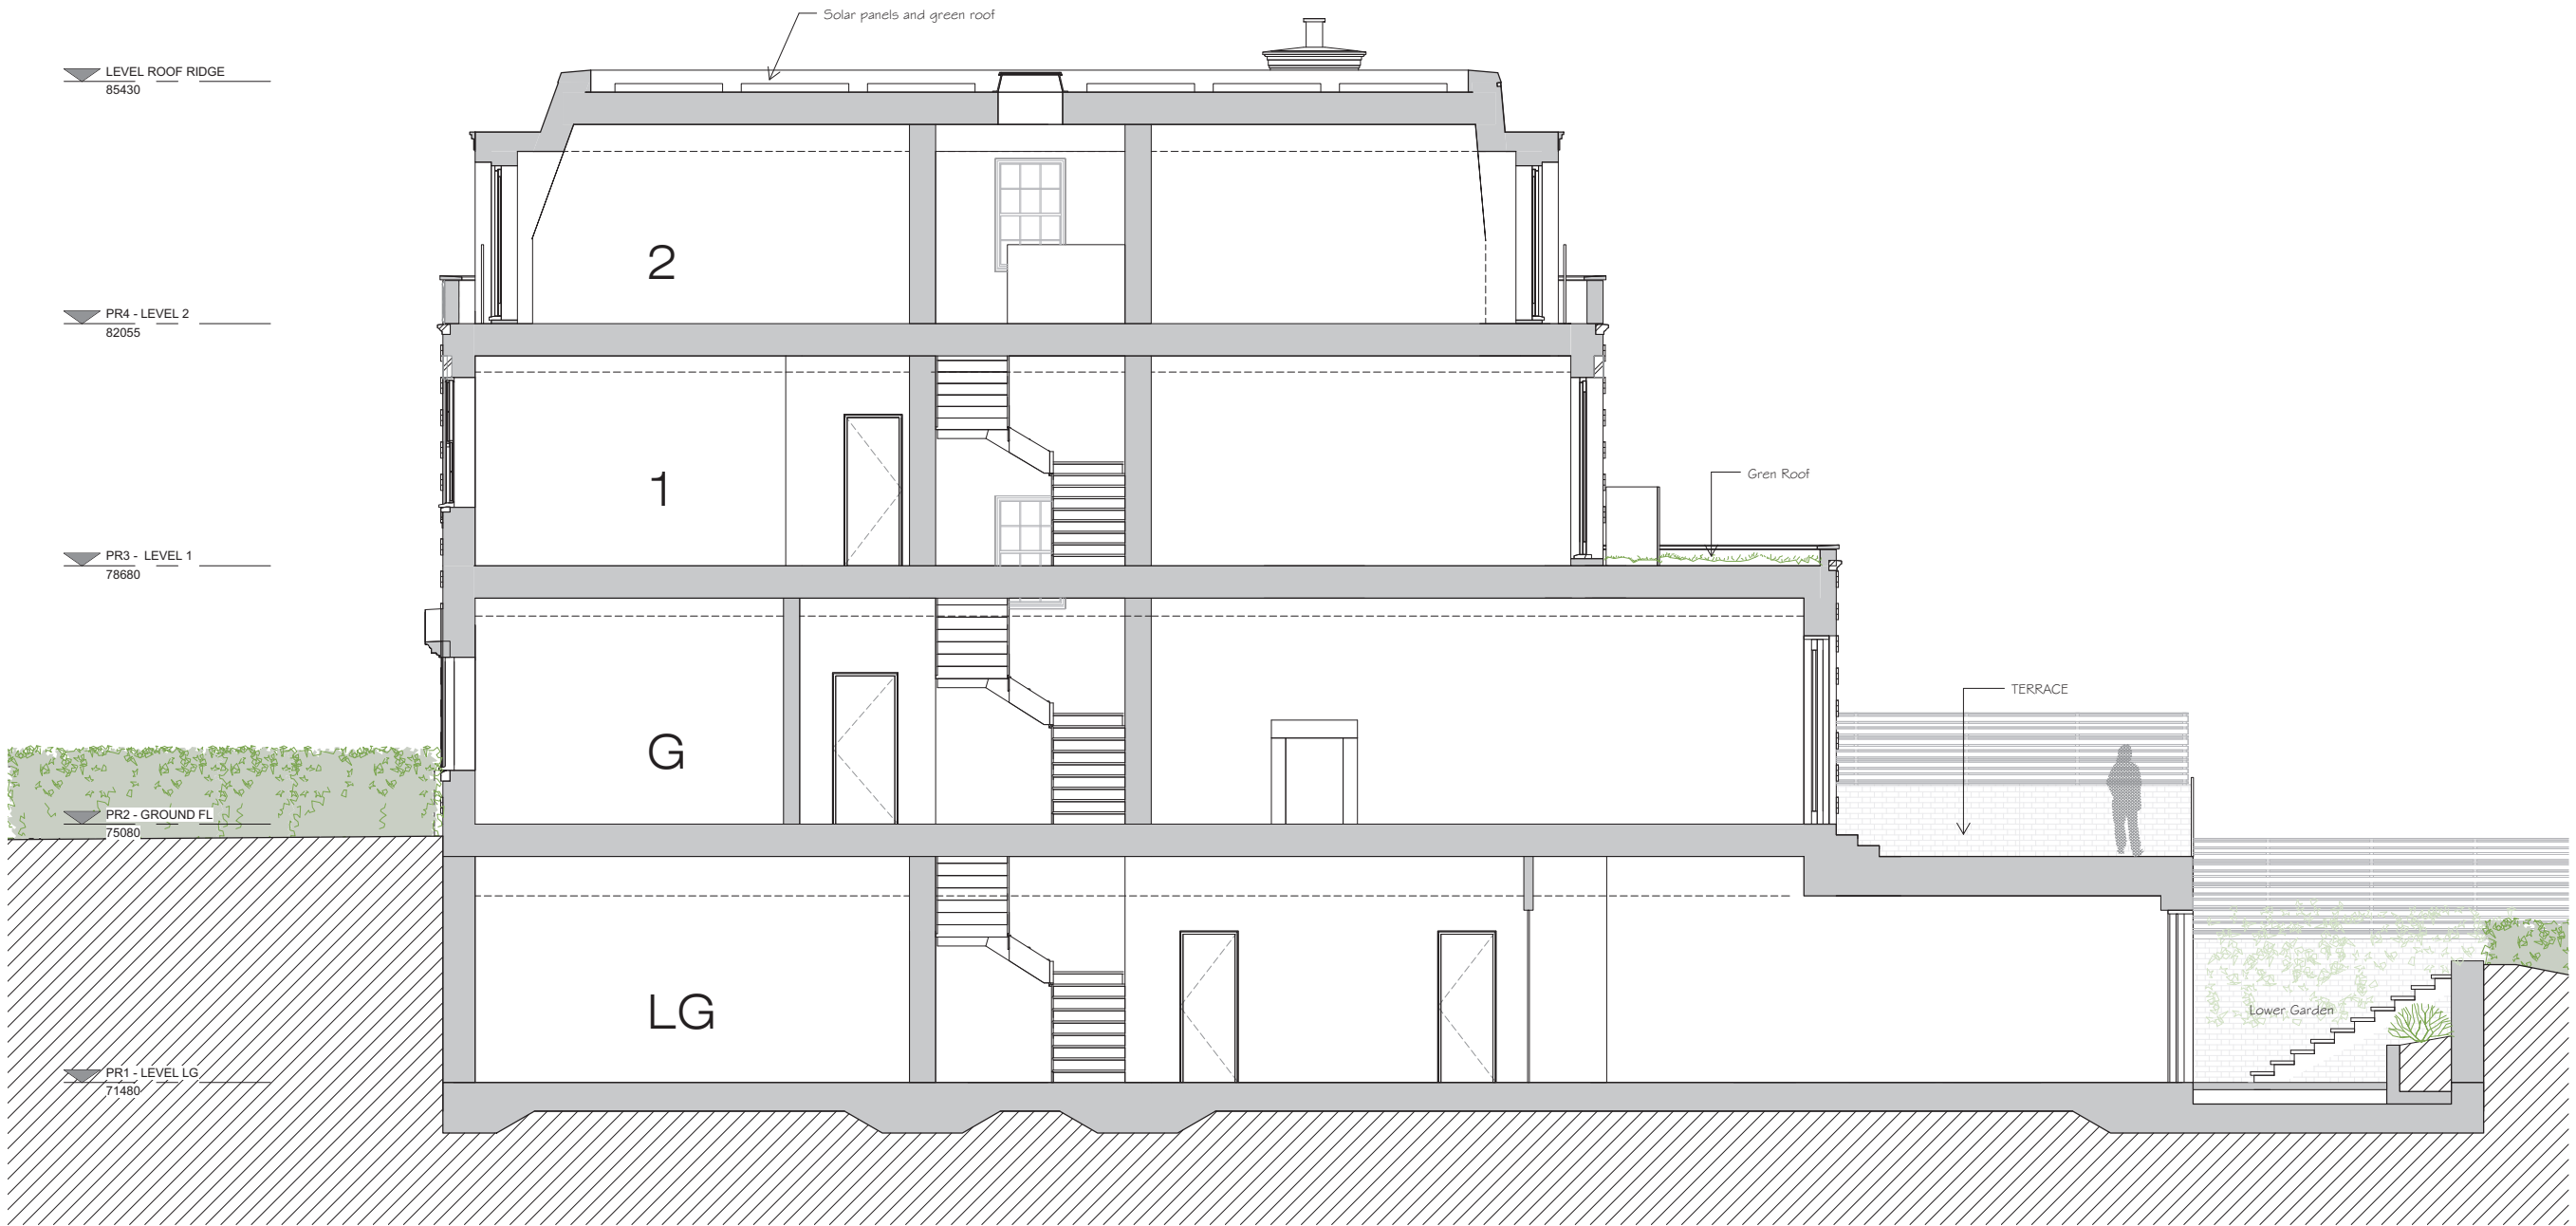

LEVEL ROOF RIDGE  
85430

PR4 - LEVEL 2  
82055

PR3 - LEVEL 1  
78680

PR2 - GROUND FL  
75080

PR1 - LEVEL LG  
71480

2

1

G

LG

Solar panels and green roof

Green Roof

TERRACE

Lower Garden

PROPOSED SECTION CC (HOUSE B)



**General notes:**  
The drawing is copyright of KSR architects. The drawings must be read in conjunction with specifications and all other relevant documentation and drawings.  
KSR Architects accept no liability for any expense, loss or damage of whatsoever nature and however arising from any variation made to this drawing or in the execution of the work to which it relates which has not been referred to them and their approval obtained.  
Check all dimensions on site prior to carrying out any works.

Notes/Legends


P1 Planning Application Submission 08.05.12 SHY RS

Rev: Issues: 08.05.12 SHY RS

© KSR architects

Stamp

**PLANNING**

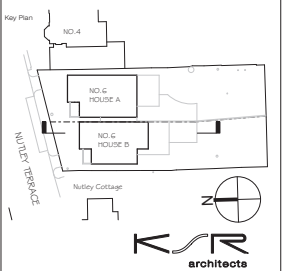

KSR architects  
14 Greenland Street  
London  
NW1 0ND  
t: +44 (0)20 7692 5000  
f: +44 (0)20 7692 5050  
www.ksr-architects.com

Project  
**6 NUTLEY TERRACE**  
London NW3 5BX

Title  
**PROPOSED SECTION CC**  
**HOUSE B**

Date: MAY 2012 Drawn by: SHY Checked: RS

Scale: 1:50 @A1 / 1:100 @A3

Project Ref: NUT Drawing no: NUT-008 Revision: P1