


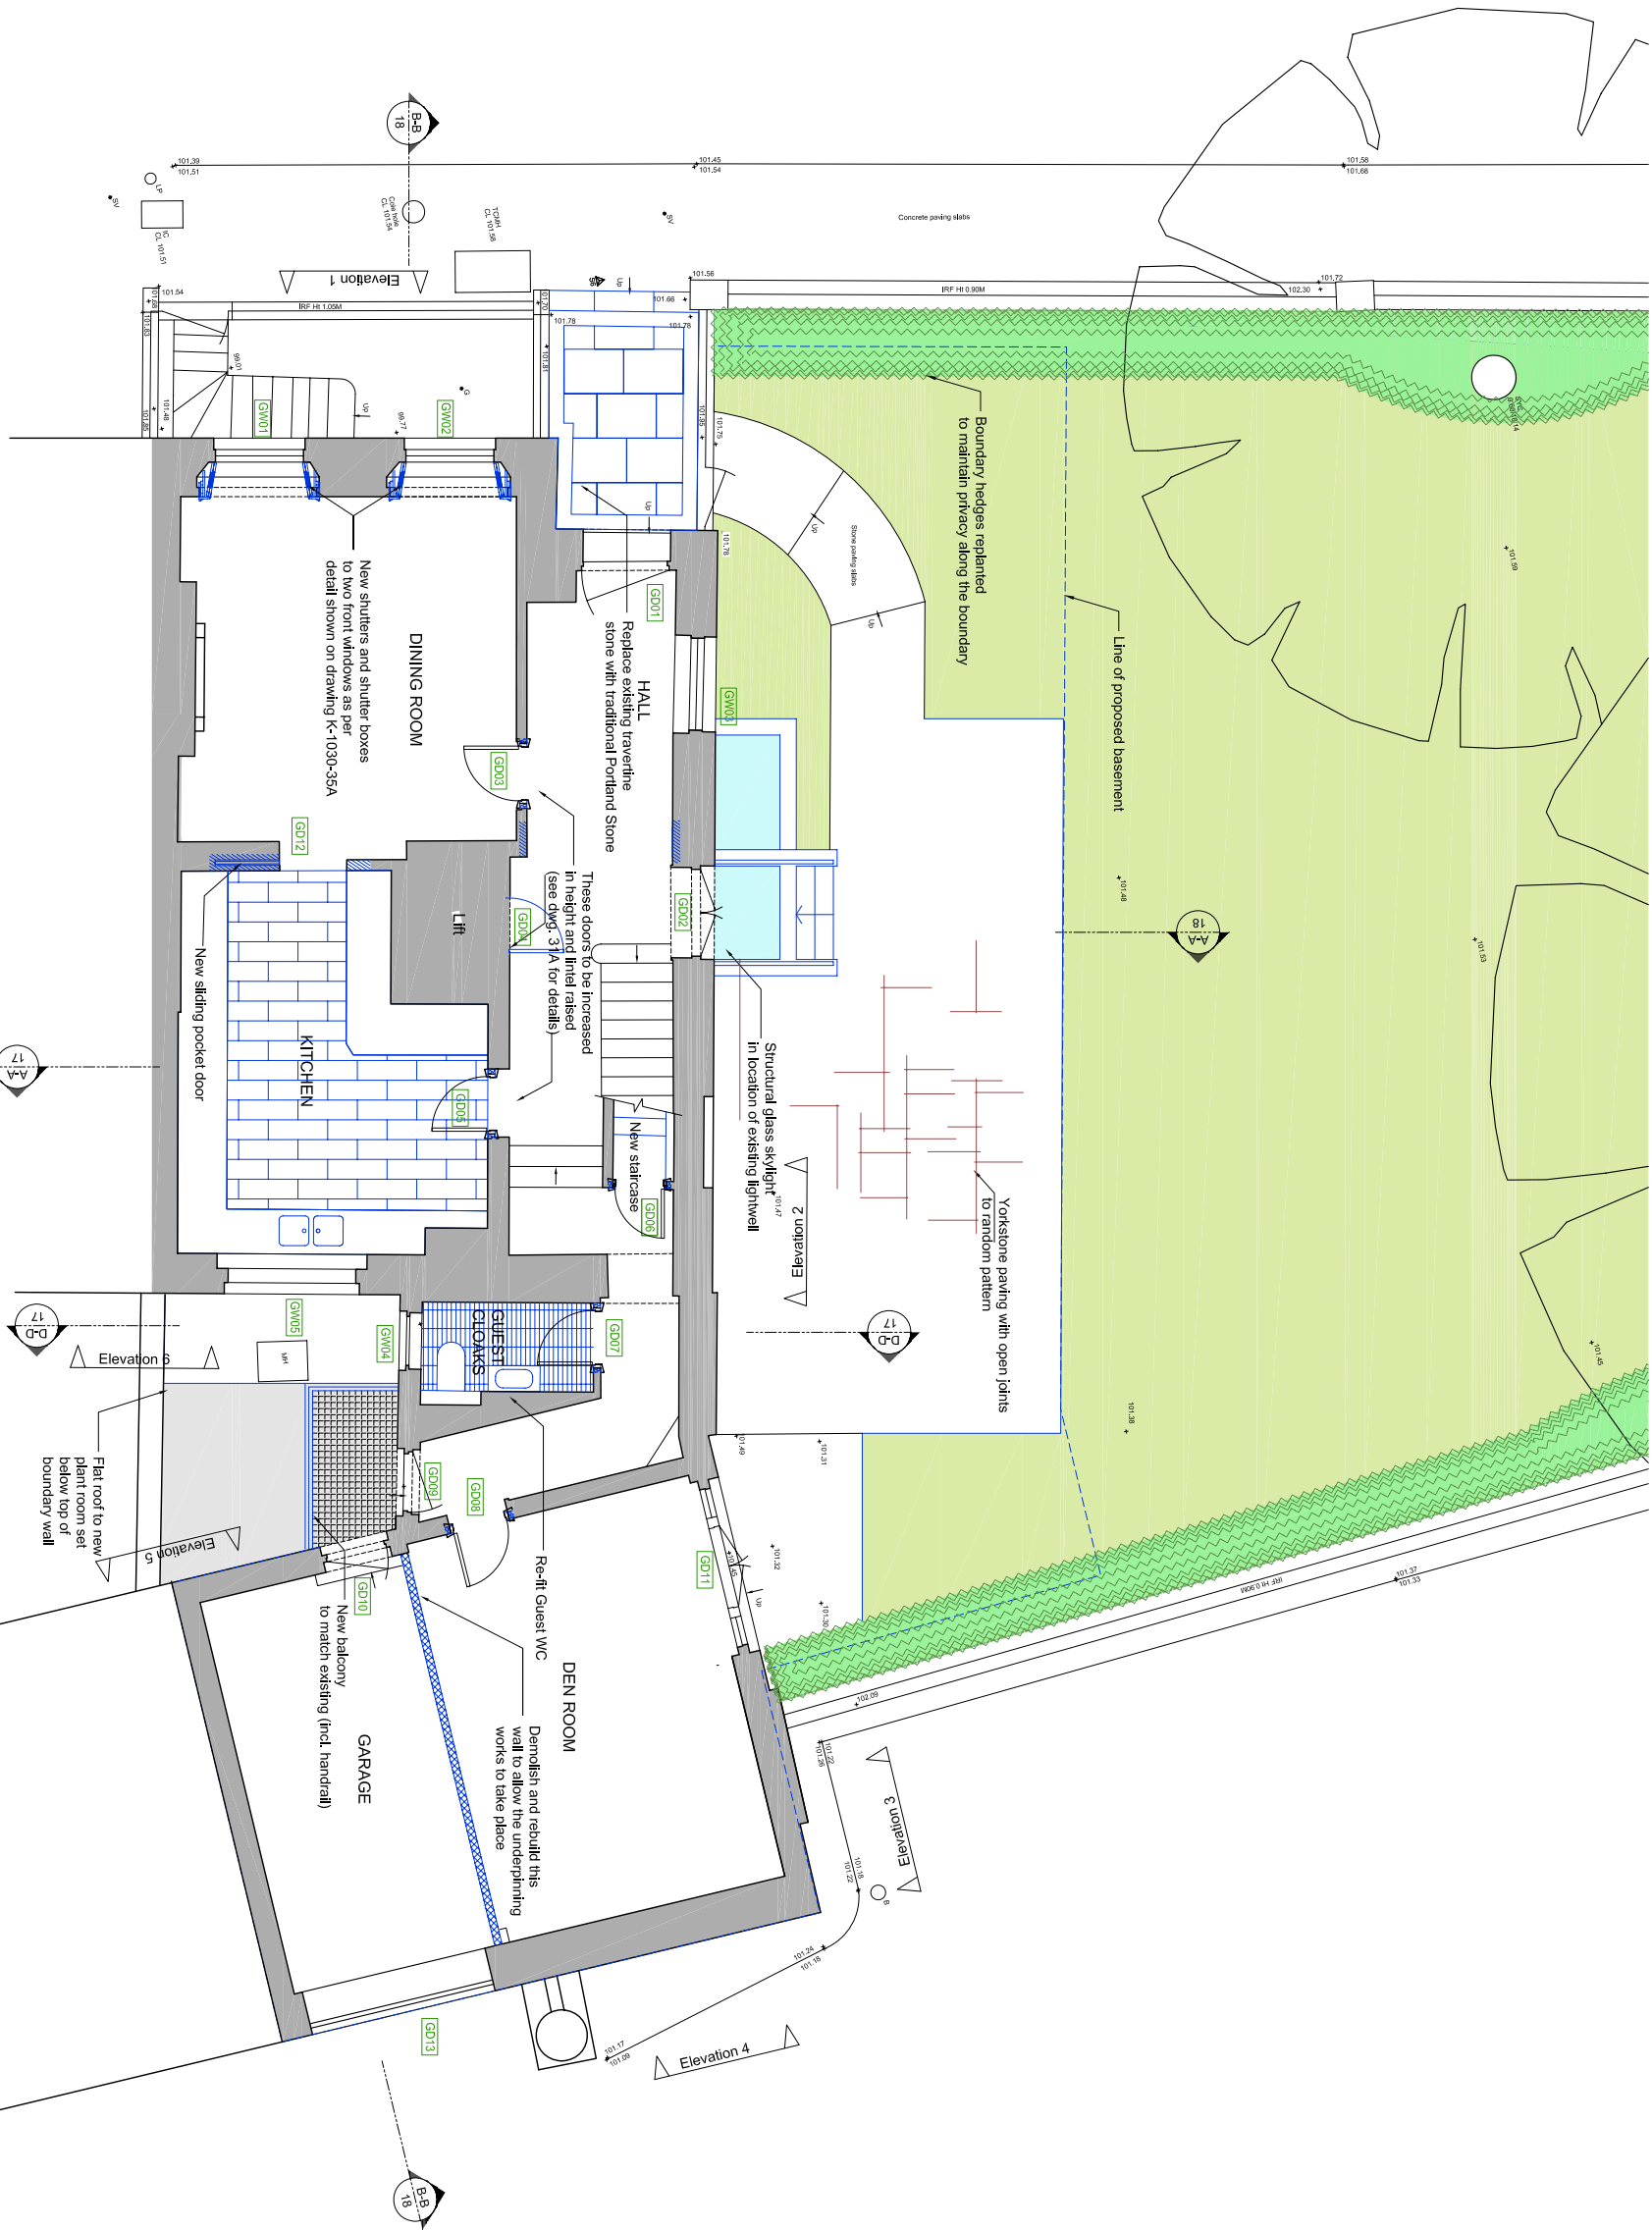

NOTE:
ALL DIMENSIONS IN MILLIMETRES.
ALL DIMENSIONS AND LEVELS TO BE CHECKED ON SITE BY THE MAIN CONTRACTOR PRIOR TO COMMENCING EXCAVATION WORKS. ANY DISCREPANCY IS TO BE REPORTED BACK TO THE ARCHITECT FOR INSTRUCTION.
THIS DRAWING IS THE PROPERTY OF KERR PARKER ASSOCIATES LTD AND MAY NOT BE REPRODUCED OR DISCLOSED TO A THIRD PARTY IN ANY FORM WITHOUT WRITTEN PERMISSION



Rev. A	26/04/12	Planning Application
Rev. B	11/05/12	Extent of basement amended to be within the curtilage of no. 40

PLANNING

KERR PARKER ASSOCIATES LTD

THE GRANARY, CORPUS HALL, NORTH STIFFORD, ESSEX, RM16 5UE
TEL: 01376-377731

CONTRACT
40 CHESTER TERRACE
LONDON NW1

DRAWING PROPOSED GROUND FLOOR PLAN

SCALE	DATE
1/50 @A1	Apr 12
DRAWN	CHECKED
IHA	RP
DRAWING NO.	REV.
K-1023-12	B