
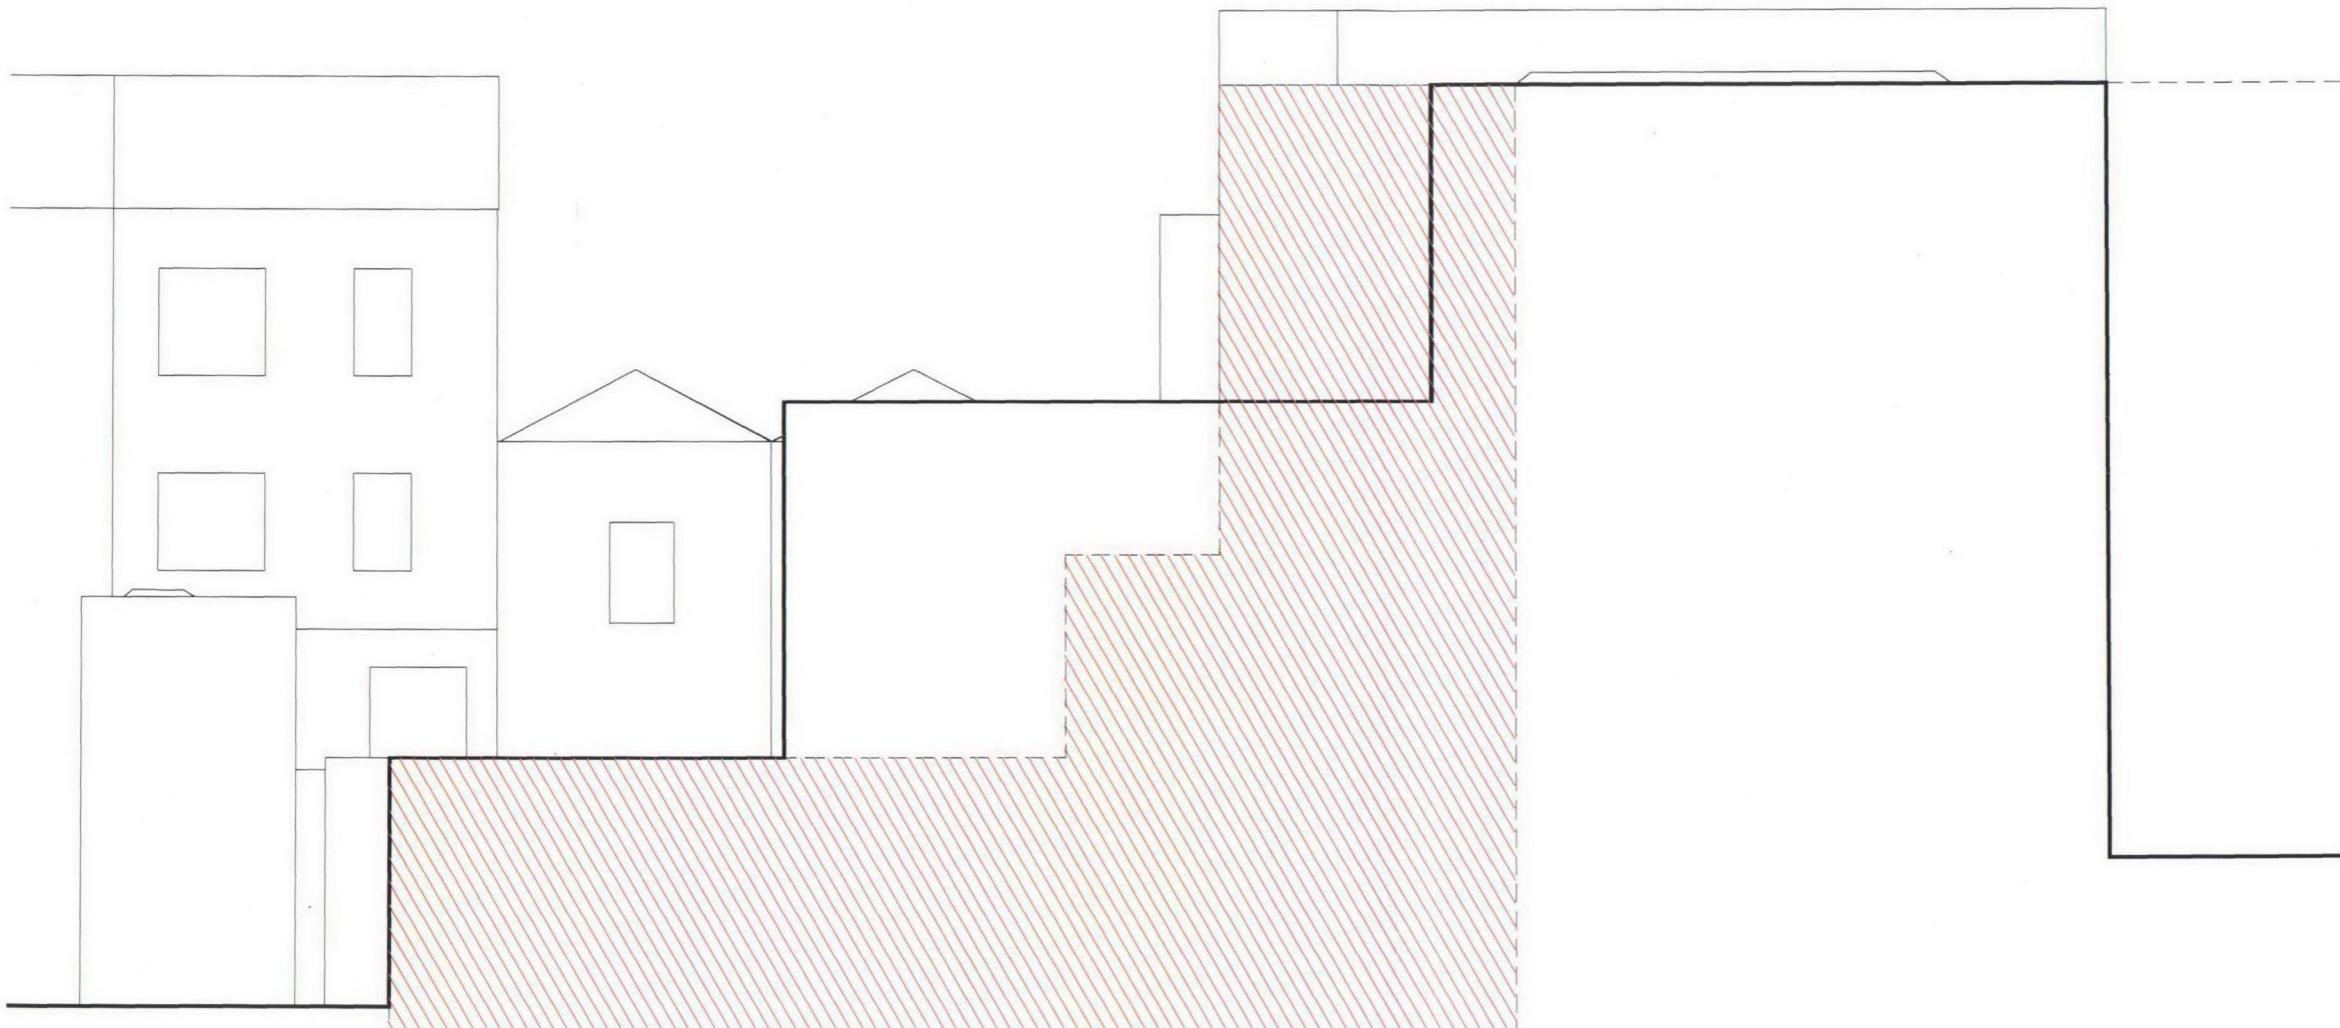


Notes:

- Copyright of this drawing remains the sole property of Bellis Cooley Architects unless otherwise stated in writing.
- Do not scale from this drawing. Figure dimensions are to be worked in all cases with any discrepancies reported to the Architect prior to commencement of any work.
- Setting out is based on outline survey only. All dimensions to be checked on site prior to construction commencing.

Scale: 1:50
0 2 4 6 m

Extent of Demolition

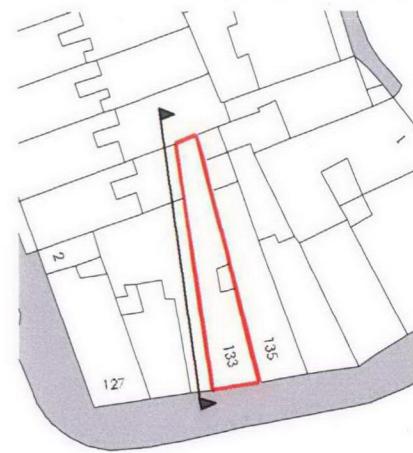

South Elevation

Site Boundary

A	Extent of Demolition revised	AT	27/04/12
Rev.	Description	By	frame

Bells Cooley | Architects

Studio 201 16 Baldwin Gardens London EC1N 7RJ
t: 020 3178 4481 www.belliscooley.com

CONTRACT

Redevelopment of
133 Kings Cross Road

DRAWING TITLE

Existing Elevation

DRAWN BY	DATE	CH. OK'D
AT	Feb 2012	RC
SCALF	SL/-	STATUS
150	A1	Planning

DRAWING No. 0548 - 004 RFV

A