

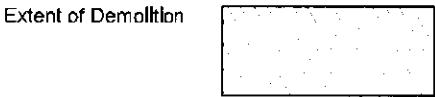


Notes:
1. Copyright of this drawing remains the sole property of Bellis Cooley Architects unless otherwise stated in writing.
2. Do not scale from this drawing. Figures & dimensions are to be checked in all cases with any discrepancies reported to the Architect prior to commencement of any work.
3. Setting out is based on existing survey only. All dimensions to be checked on site prior to construction starting.

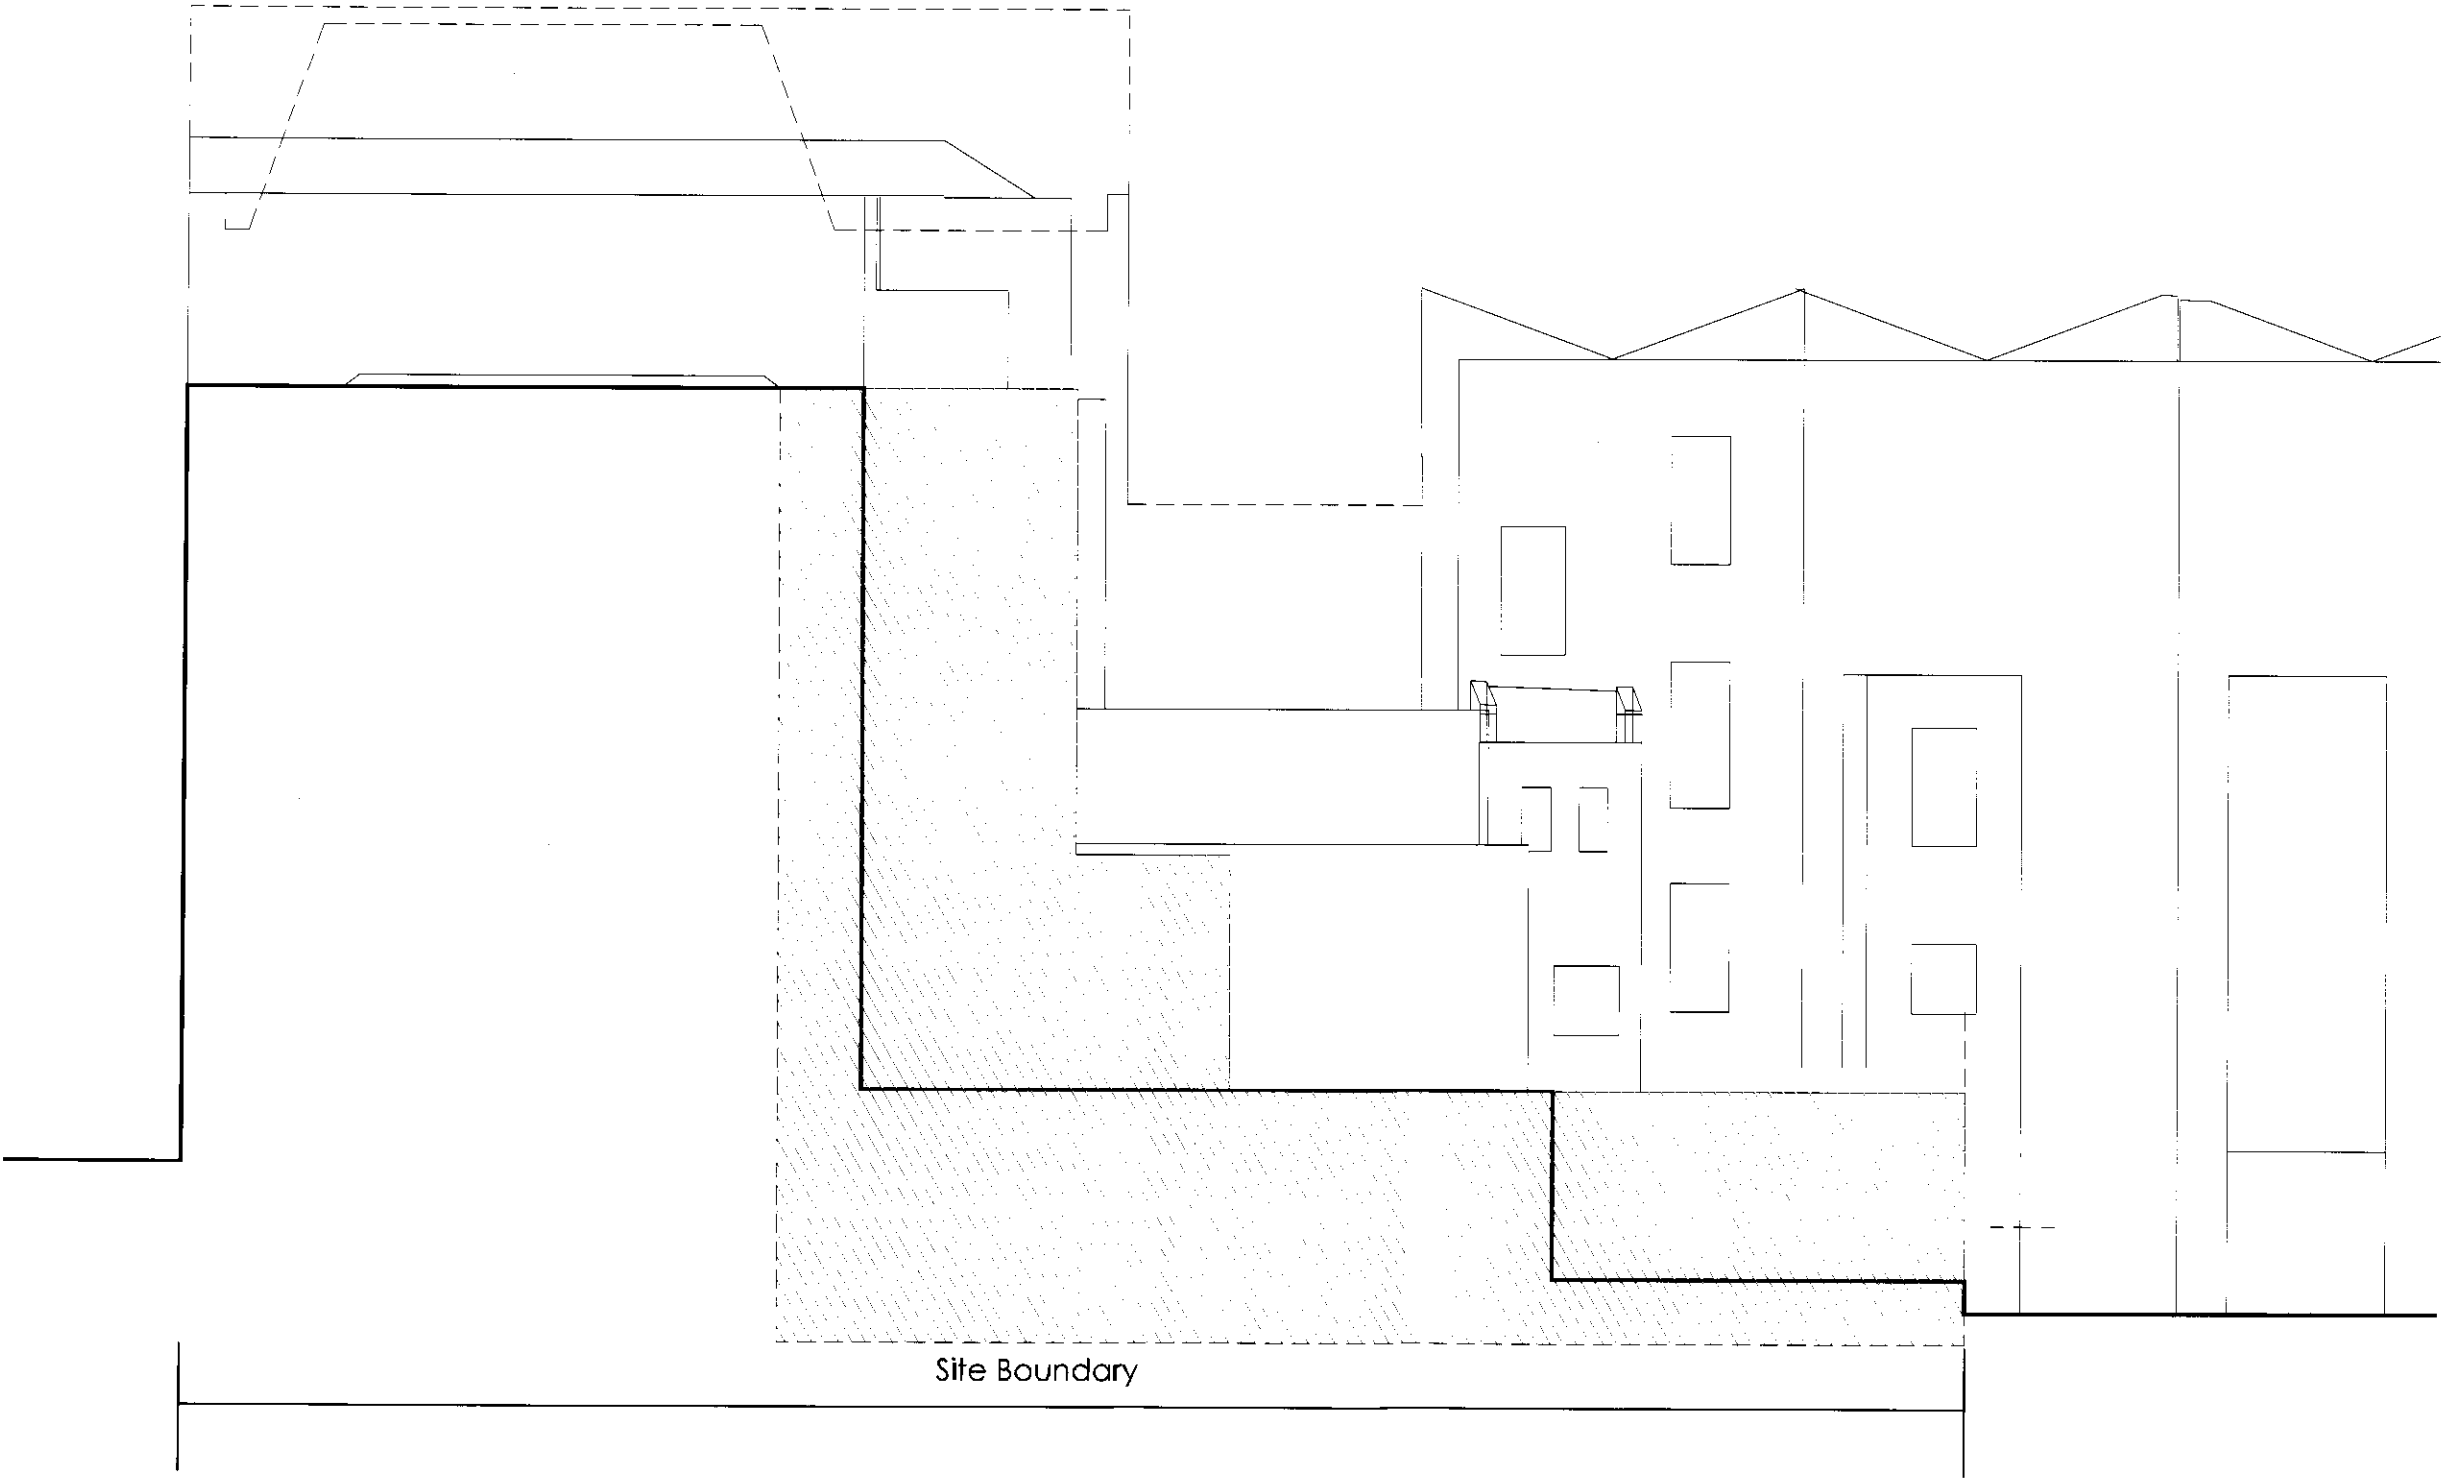

Extend of neighbouring building as per Approved Planning Application
Ref No: 2011/3058/P

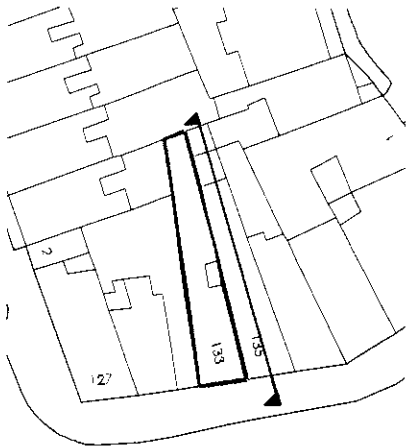

North Elevation

Rev	Extent of Demolition revised	AT	21-03-12
Rev	Demolition	Jy	14-03

Bellis Cooley Architects

Studio 201 16 Beliswits Gardens London EC1N 7PJ
020 3176 4481 www.bellis.cooley.com

CONTRACT

Redevelopment of
133 Kings Cross Road

DRAWING TITLE

Existing Elevation - North

DRAWN BY	DATE	CH. ORLO
AT	Feb 2012	RC
SCALE	SAC	STATUS
1:50	A1	Planning

DRAWING No: 0548 - 003