



Notes:

1. Copyright of this drawing remains the sole property of Bellis Cooley Architects unless otherwise agreed in writing.
2. Do not scale from this drawing. Figures and markers are to be worked in all cases with any discrepancies reported to the Architect prior to commencement of any work.
3. Bellis Cooley is based on our best survey work. All dimensions to be checked on site prior to construction or setting.

Scale: 1:50



Extent of Demolition 

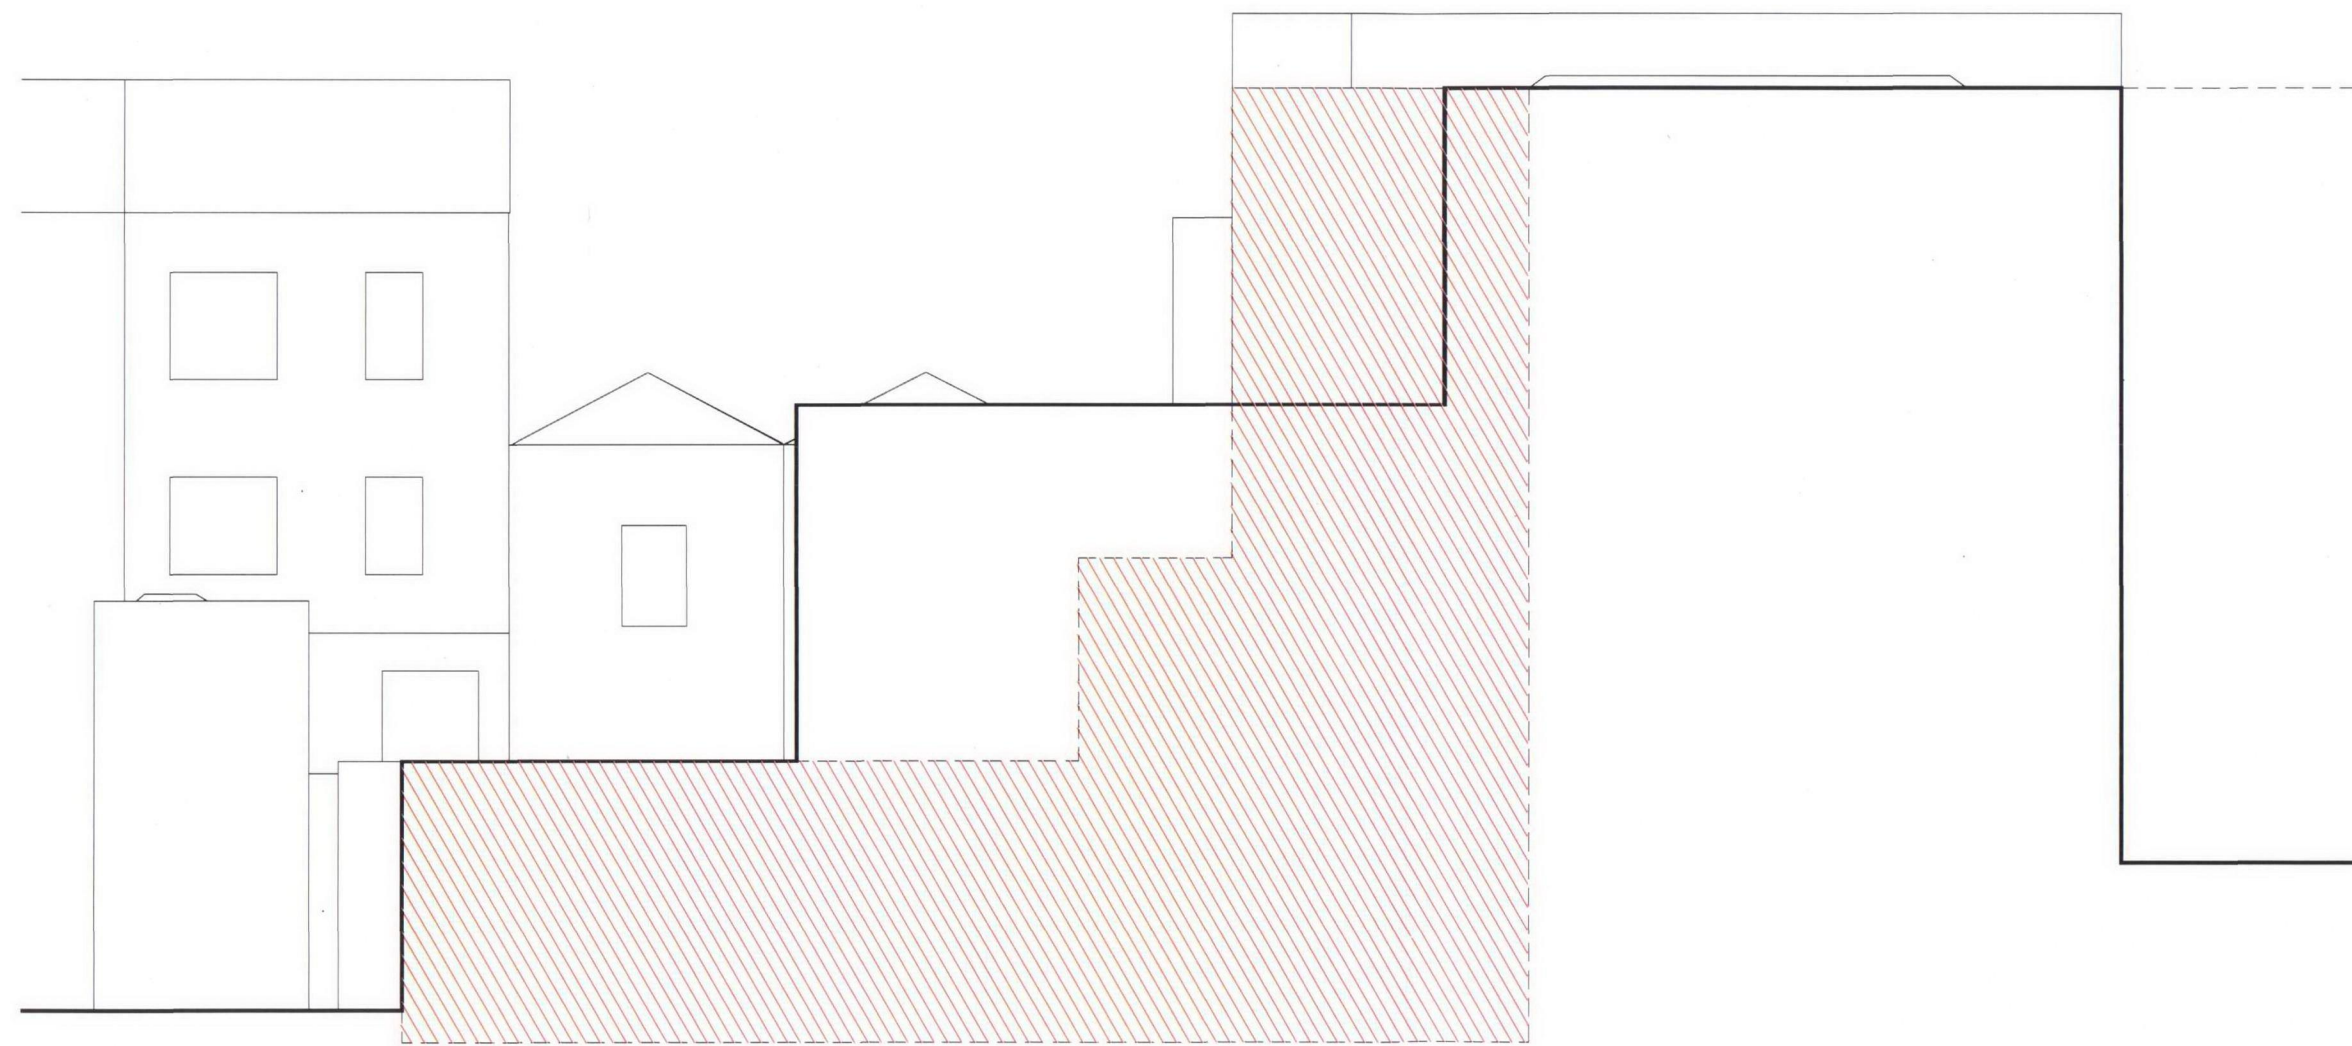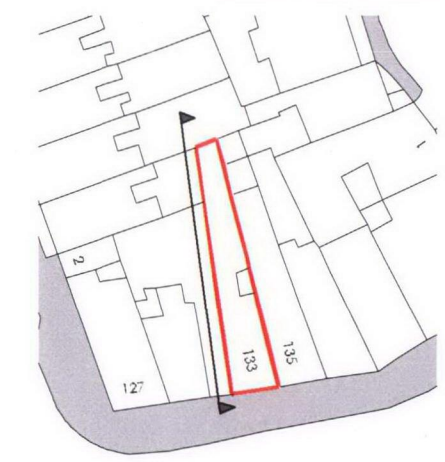

South Elevation

Site Boundary

Rev.	Description	By	Date
A	Extent of Demolition revised	AT	27/04/12

Bellis Cooley Architects

Studio 201 6 Balgoban Gardens London EC1N 7RU
 Tel: 020 3176 4481 www.bellis.co.uk

CONTRACT

Redevelopment of
 133 Kings Cross Road

DRAWING TITLE

Existing Elevation

DRAWN BY	DATE	CHK'D BY
AT	Feb 2012	RC

SCALE	STATUS
1:50	Planning

DRAWING No: 0548 - 004