


GROUND FLOOR

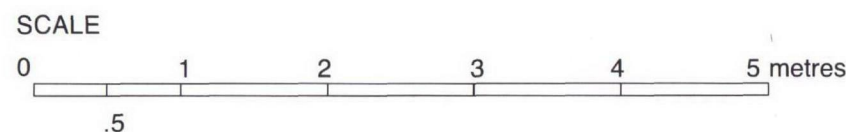

APPROVED DRAWING.

GLA Architecture and Design

6 Westgate Street, London Fields, London E8 3RN

T 020 8986 0202 F 020 8986 8394 E g@glaad.co.uk

Revision:- **A2**: 10.10: ga : Flat omitted & maisonette added.

Revision:- **A1**: 09.07.10: ga : Cycle Store 1 added.

Cycle Store 2 & shower room amended. Notes added.

Client

S. ASPRIS & SON LTD.

Main Contractor

Project
**CHANGE OF USE FROM A SHOP
TO A THREE-BEDROOM MAISONETTE
AT 91 TORRIANO AVENUE, NW5 2RX**

Drawing Title
PROPOSED GROUND FLOOR PLAN

Scale 1:50 @ A3	Date April 2010	Drawn By GA
Project No. 1001	Drawing No. 09	Rev. A2

DO NOT SCALE THIS DRAWING.
ALL DIMENSIONS TO BE CHECKED ON SITE

DRAWING STATUS
A SCHEME - Outline/Scheme drawings for proposals, budgets, etc.

B DESIGN DEVELOPMENT - Evolving final design drawings for approvals, tenders, billing etc.

C CONSTRUCTION - Fully developed drawings issued under instruction for construction.

ONLY STATUS **C** DRAWINGS TO BE USED FOR CONSTRUCTION PURPOSES