




EXISTING LOFT/3RD FLOOR PLAN 1:50 1:100(A3)

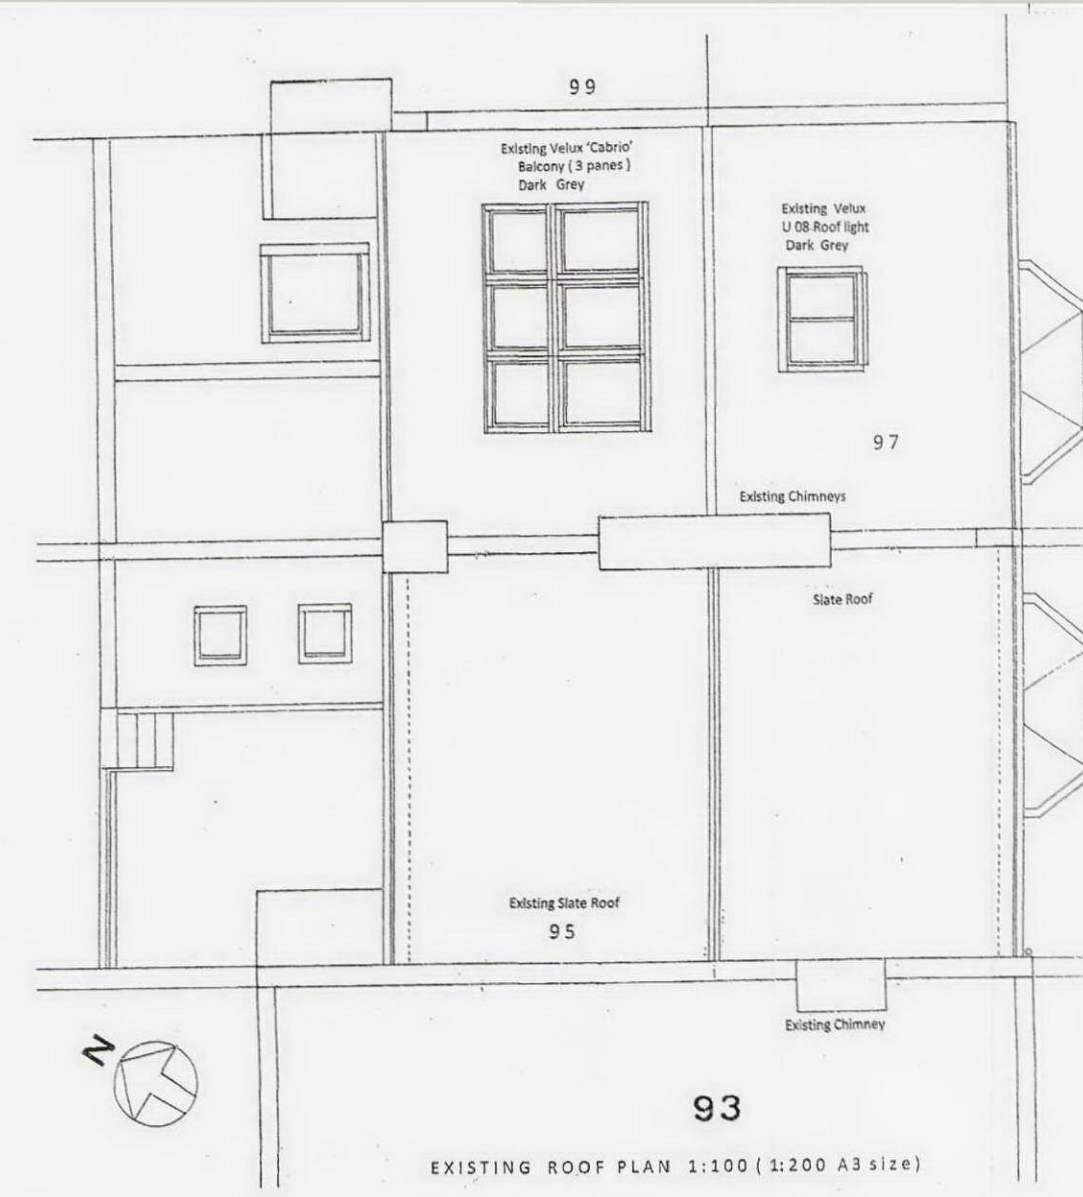

EXISTING ROOF PLAN 1:100 (1:200 A3 size)

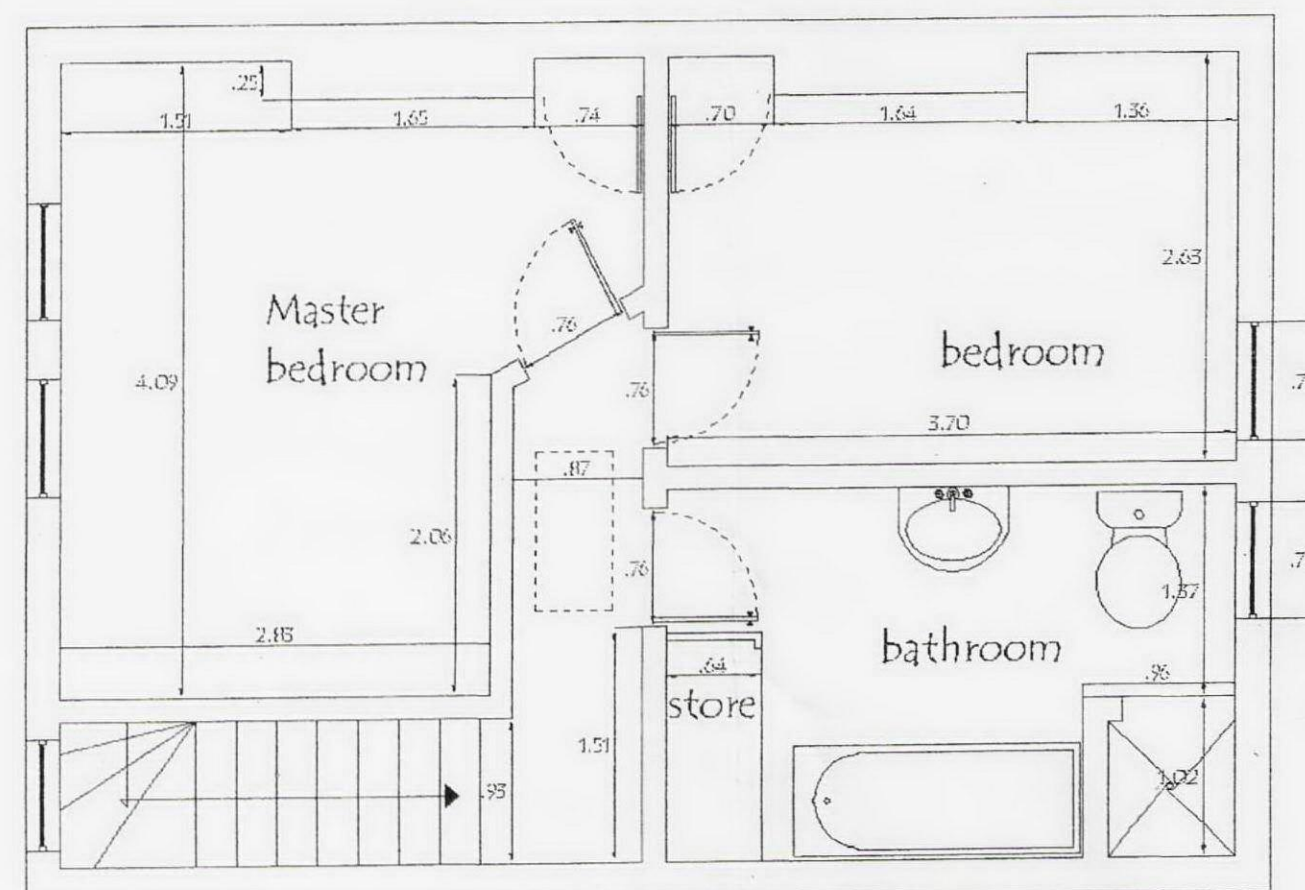

EXISTING SECOND FLOOR PLAN 1:50 1:100(A3)

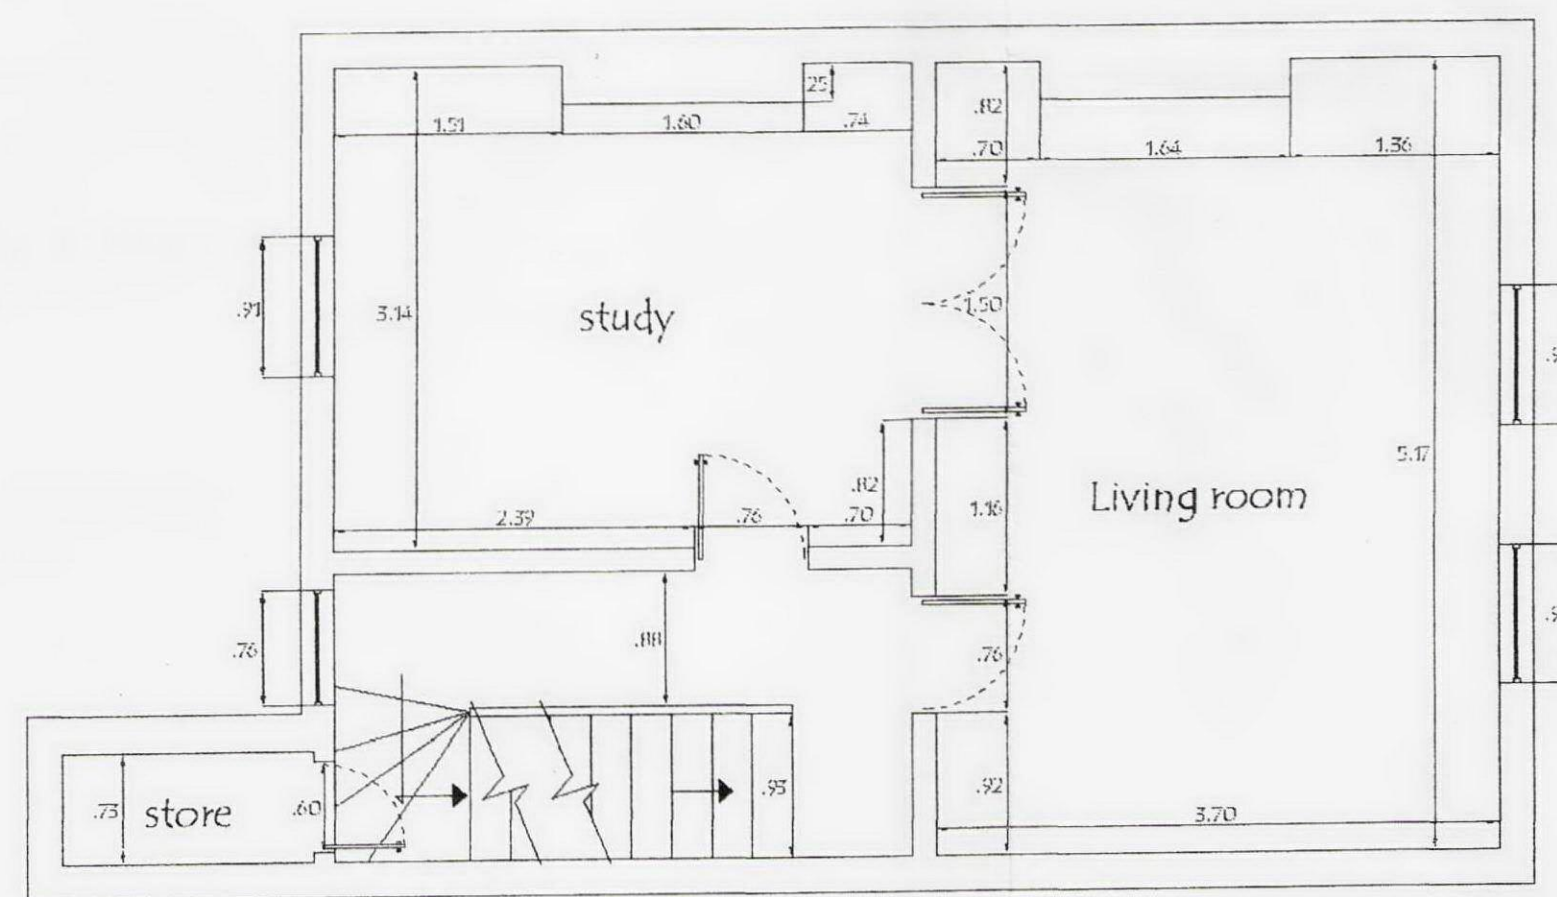

EXISTING FIRST FLOOR PLAN 1:50 1:100(A3)

#### DEMOLITION NOTES

1. Shaded / Hatched areas denotes existing structure(s) to be demolished
2. The procedure to be adopted for items of demolition including shoring, needling and strutting and temporary works etc. shall be approved by the Structural Engineer before commencement of works
3. The contractor shall take full risk and responsibility for damage due to premature removal of brickwork or structural timbers and the like and shall be responsible for making good all damage due to alterations and the building in of new works.
4. When cutting openings in structural walls, the contractor should exercise extreme care to cut the openings only to the sizes shown on the consultant's drawings so that the effective plan areas of the remaining walls and piers are not significantly reduced.


#### NOTES DO NOT SCALE FROM DRAWING

All dimensions to be site checked and any discrepancy to be reported to the Architect


EX. Denotes existing dimensions

TO. Denotes turn out dimensions

All products to have BBA Certification where applicable and all manufacturer's approved sub-contractor's work to conform with BS 4980 - Quality Assurance

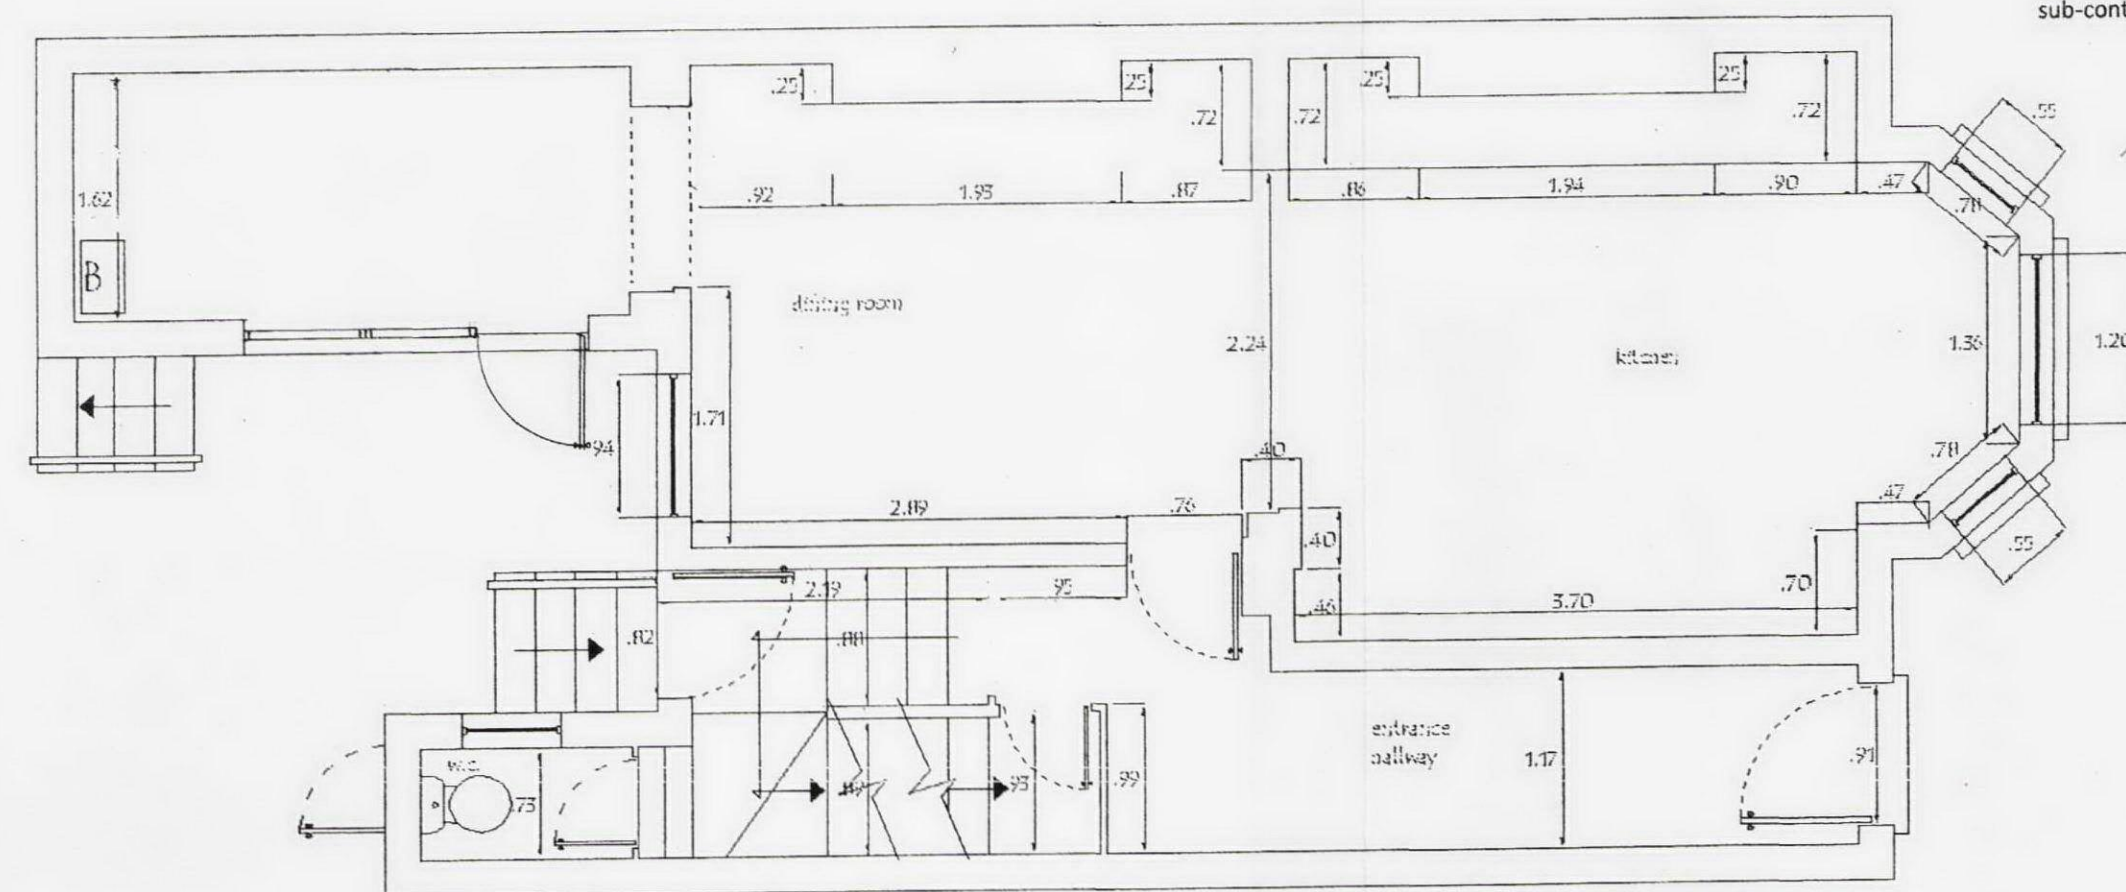

EXISTING GROUND FLOOR PLAN 1:50 1:100(A3)

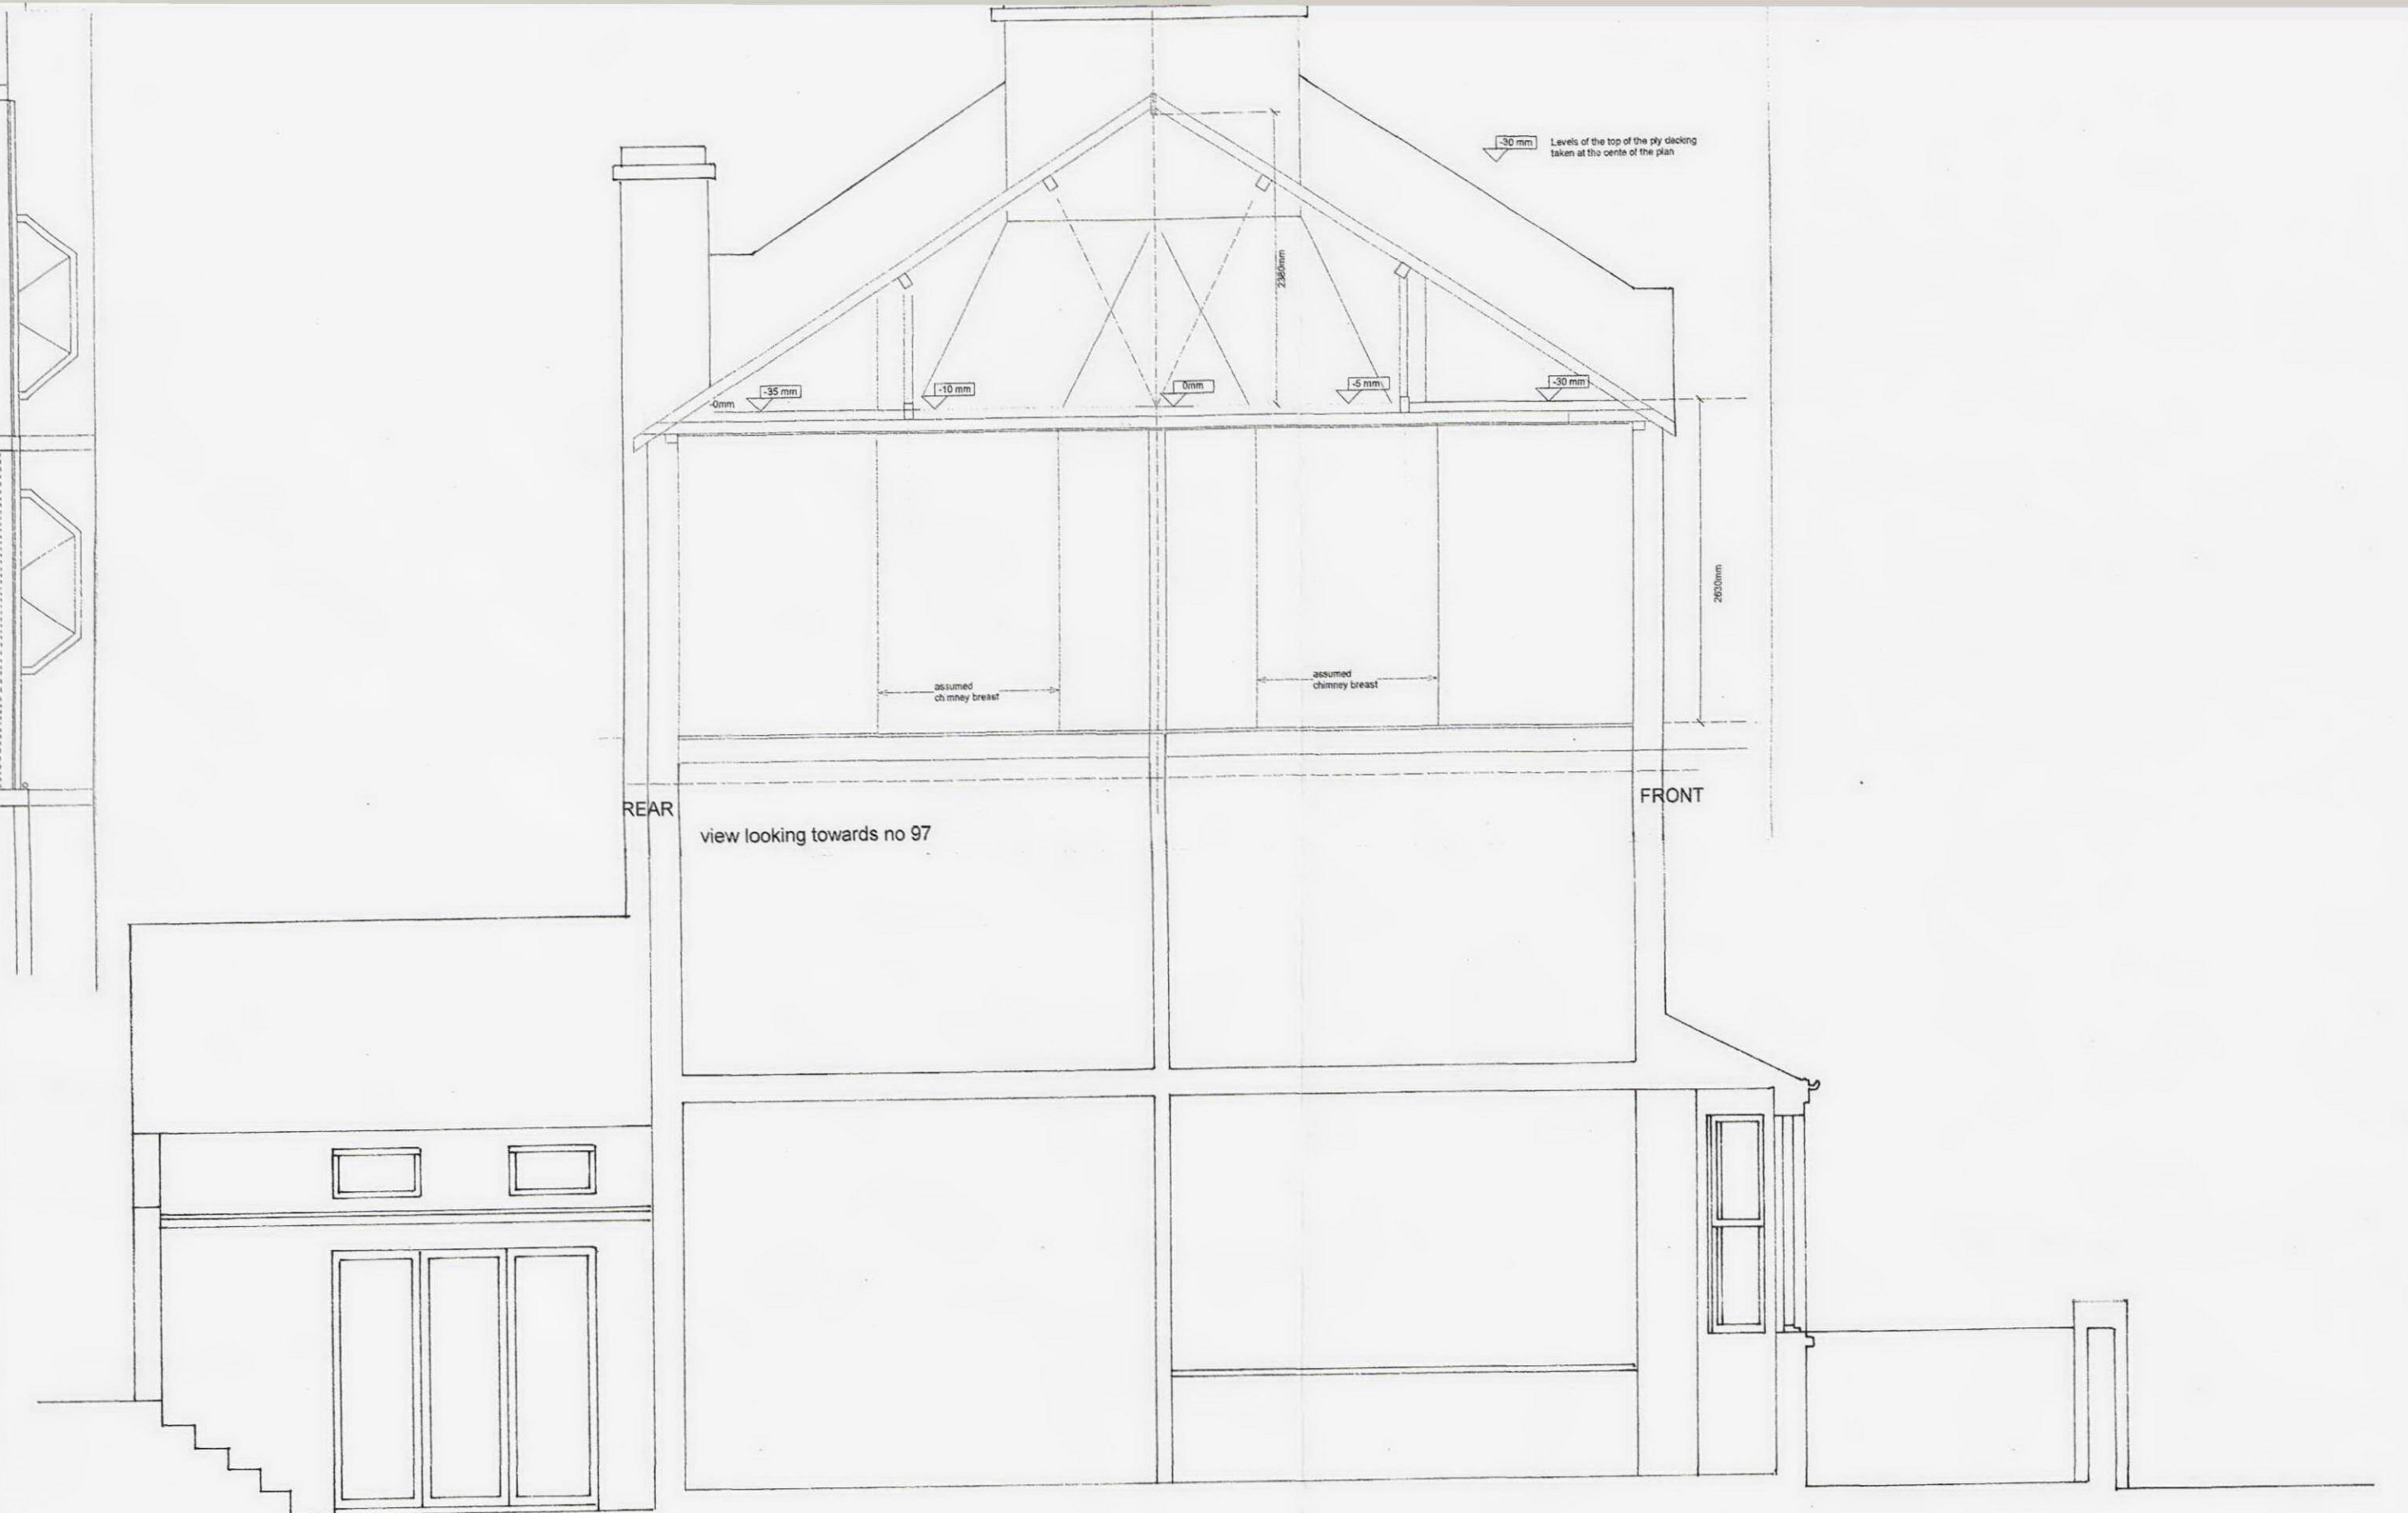

EXISTING CROSS SECTION 1:50 (1:100 A3 size)

#### DETAIL PLANNING APPLICATION



SCALE 1:100 (A3 size) SCALE 1:50 A3 size

© copyright C. Khoo 2012

ARCHITECT	CHARLES KHOO RIBA-PROGETTI
JOB TITLE	109 CHETWYND ROAD LONDON NW5 1DA Tel: 0207482 59
DRAWING TITLE	95 CHETWYND ROAD LONDON NW5 1DA
DRAWN BY	DATE
EXISTING	30 MAR 201
PLANS SECTIONS	SCALE 1:50/1:100 (A3 SIZE)
JOB NO	DWG NO
281	2