



KEY:
EXISTING STRUCTURE

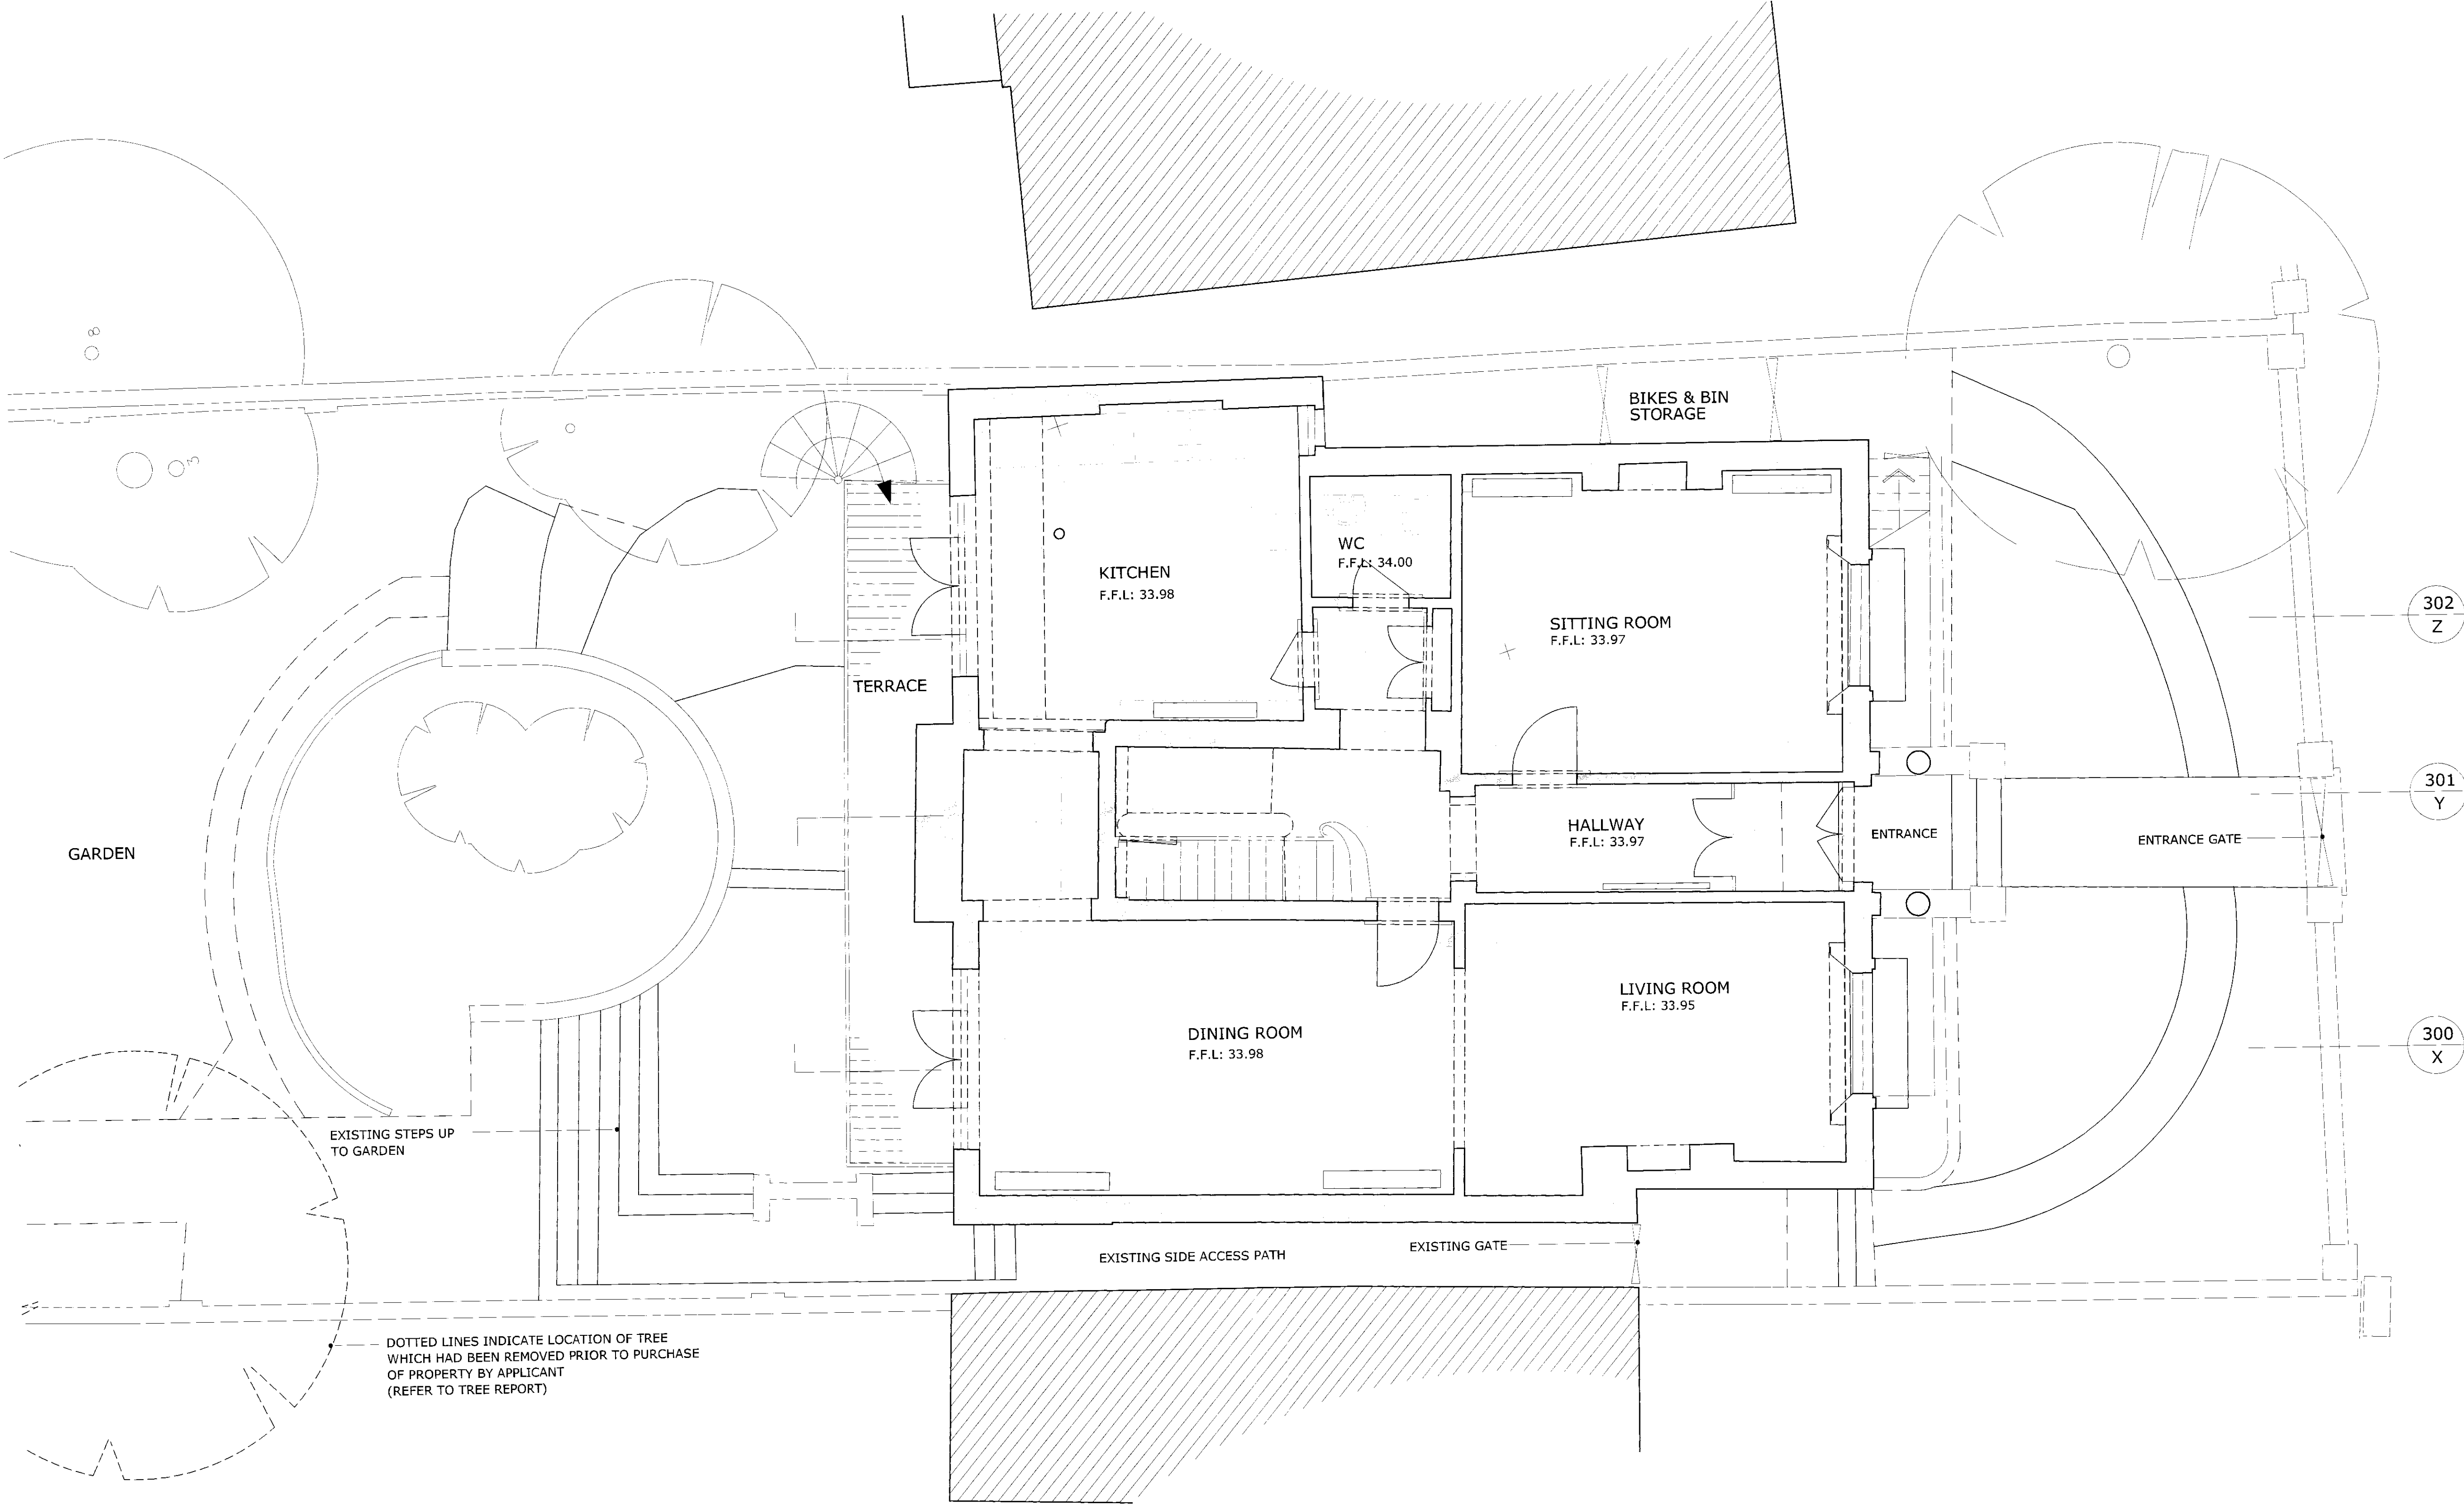

01: GROUND FLOOR PLAN
SCALE 1:50 at A1

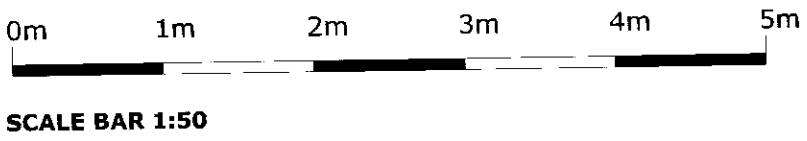

REV.	DATE	REASON FOR ISSUE	CHK. BY
<p>NOTE:</p> <ul style="list-style-type: none">- DO NOT SCALE FROM THIS DRAWING.- USED FIGURED DIMENSIONS ONLY.- ALL DIMENSIONS TO BE CHECKED ON-SITE.- ANY DISCREPANCIES BETWEEN CONSULTANT DRAWINGS TO BE REPORTED TO THE ARCHITECT BEFORE ANY WORK COMMENCES.- MATTHEW SPRINGETT ASSOCIATES ©			
<p>MSA MATTHEW SPRINGETT ASSOCIATES Ltd. 70 HATTON GARDEN LONDON EC1N 8JT T+44 (0)20 7692 5950 F+44 (0)20 7692 5951</p>			
<p>CLIENT WESTHEATH PROJECTS LTD.</p>			
<p>PROJECT 58 REGENT'S PARK ROAD</p>			
<p>TITLE EXISTING DRAWINGS: GROUND FLOOR PLAN</p>			
DATE 28.03.12	JOB NO. 139	DRAWN BY GS	PURPOSE P
SCALE @ A1 1:50	NUMBER 139-201	REV. -	