


THIS DRAWING IS THE PROPERTY OF KERR PARKER ASSOCIATES LTD AND MAY NOT BE REPRODUCED OR DISCLOSED TO A THIRD PARTY IN ANY FORM WITHOUT WRITTEN PERMISSION

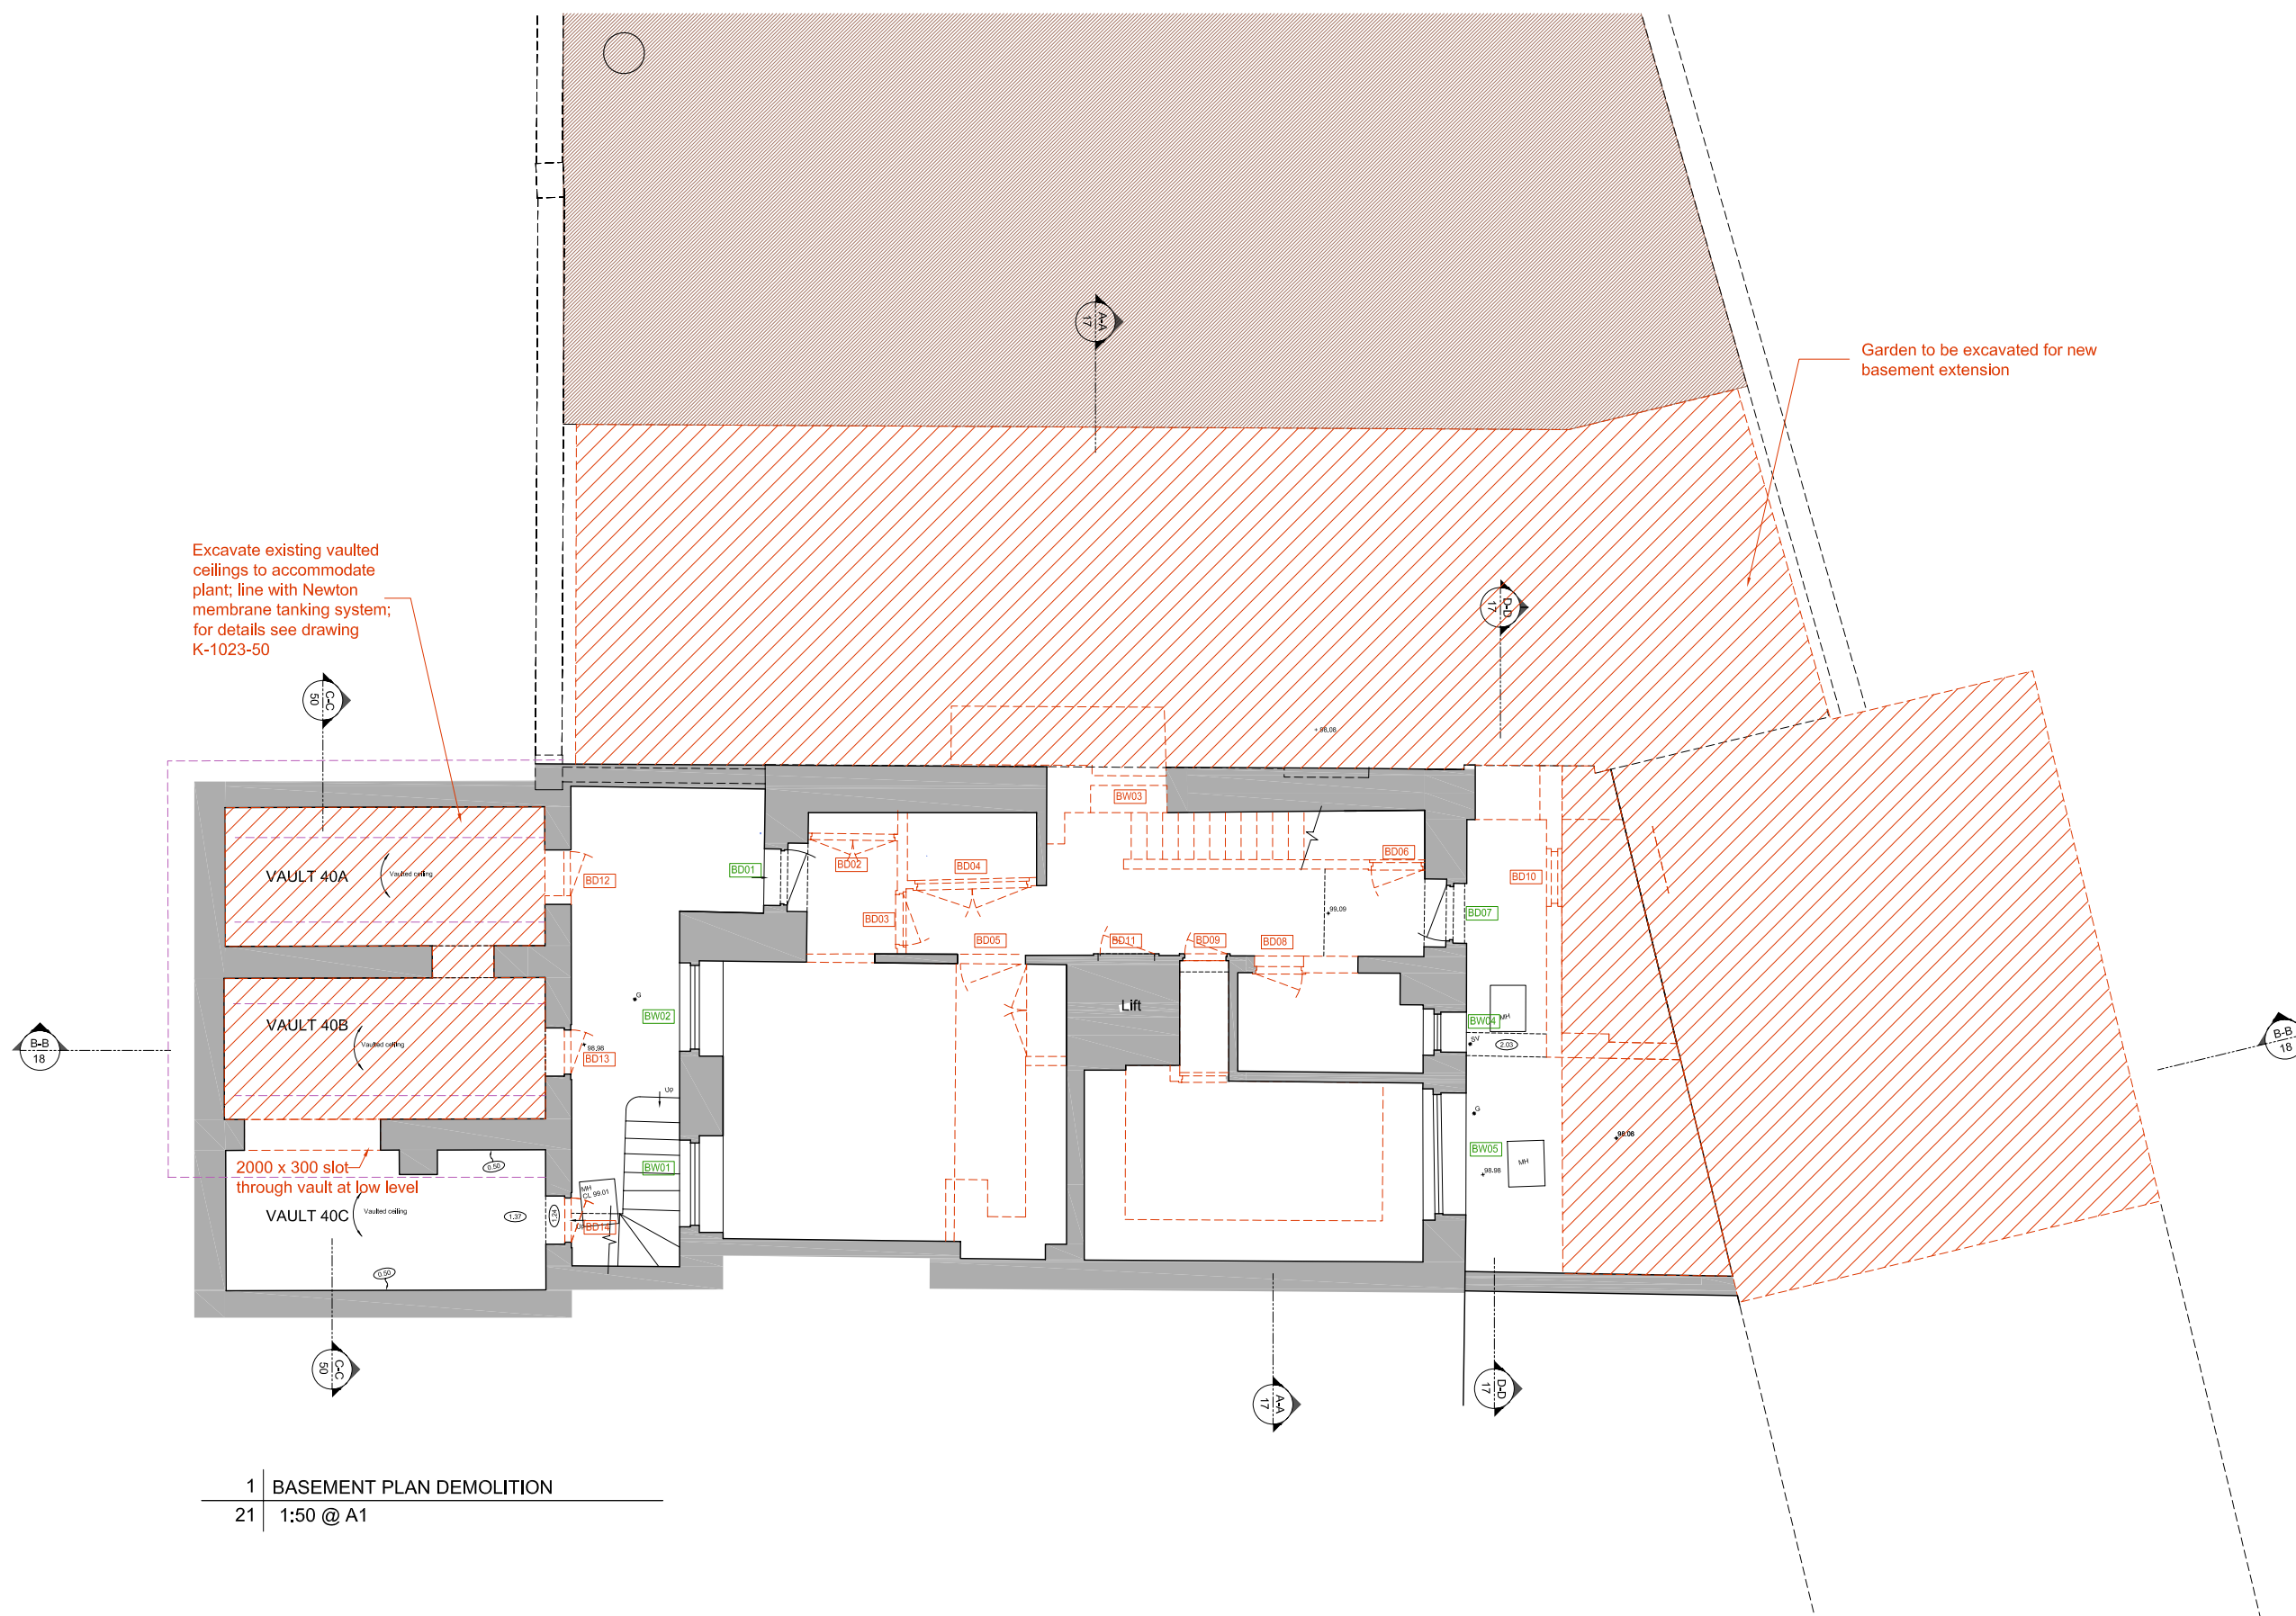

PLANNING


THE GRANARY, COPPID HALL, NORTH STIFFORD, ESSEX RM16 5UE
TEL: 01375-377731

DRAWING

BASEMENT PLAN DEMOLITION

DRAWN IHA CHECKED RP

DRAWING NO. **K-1023-21** REV. **A**

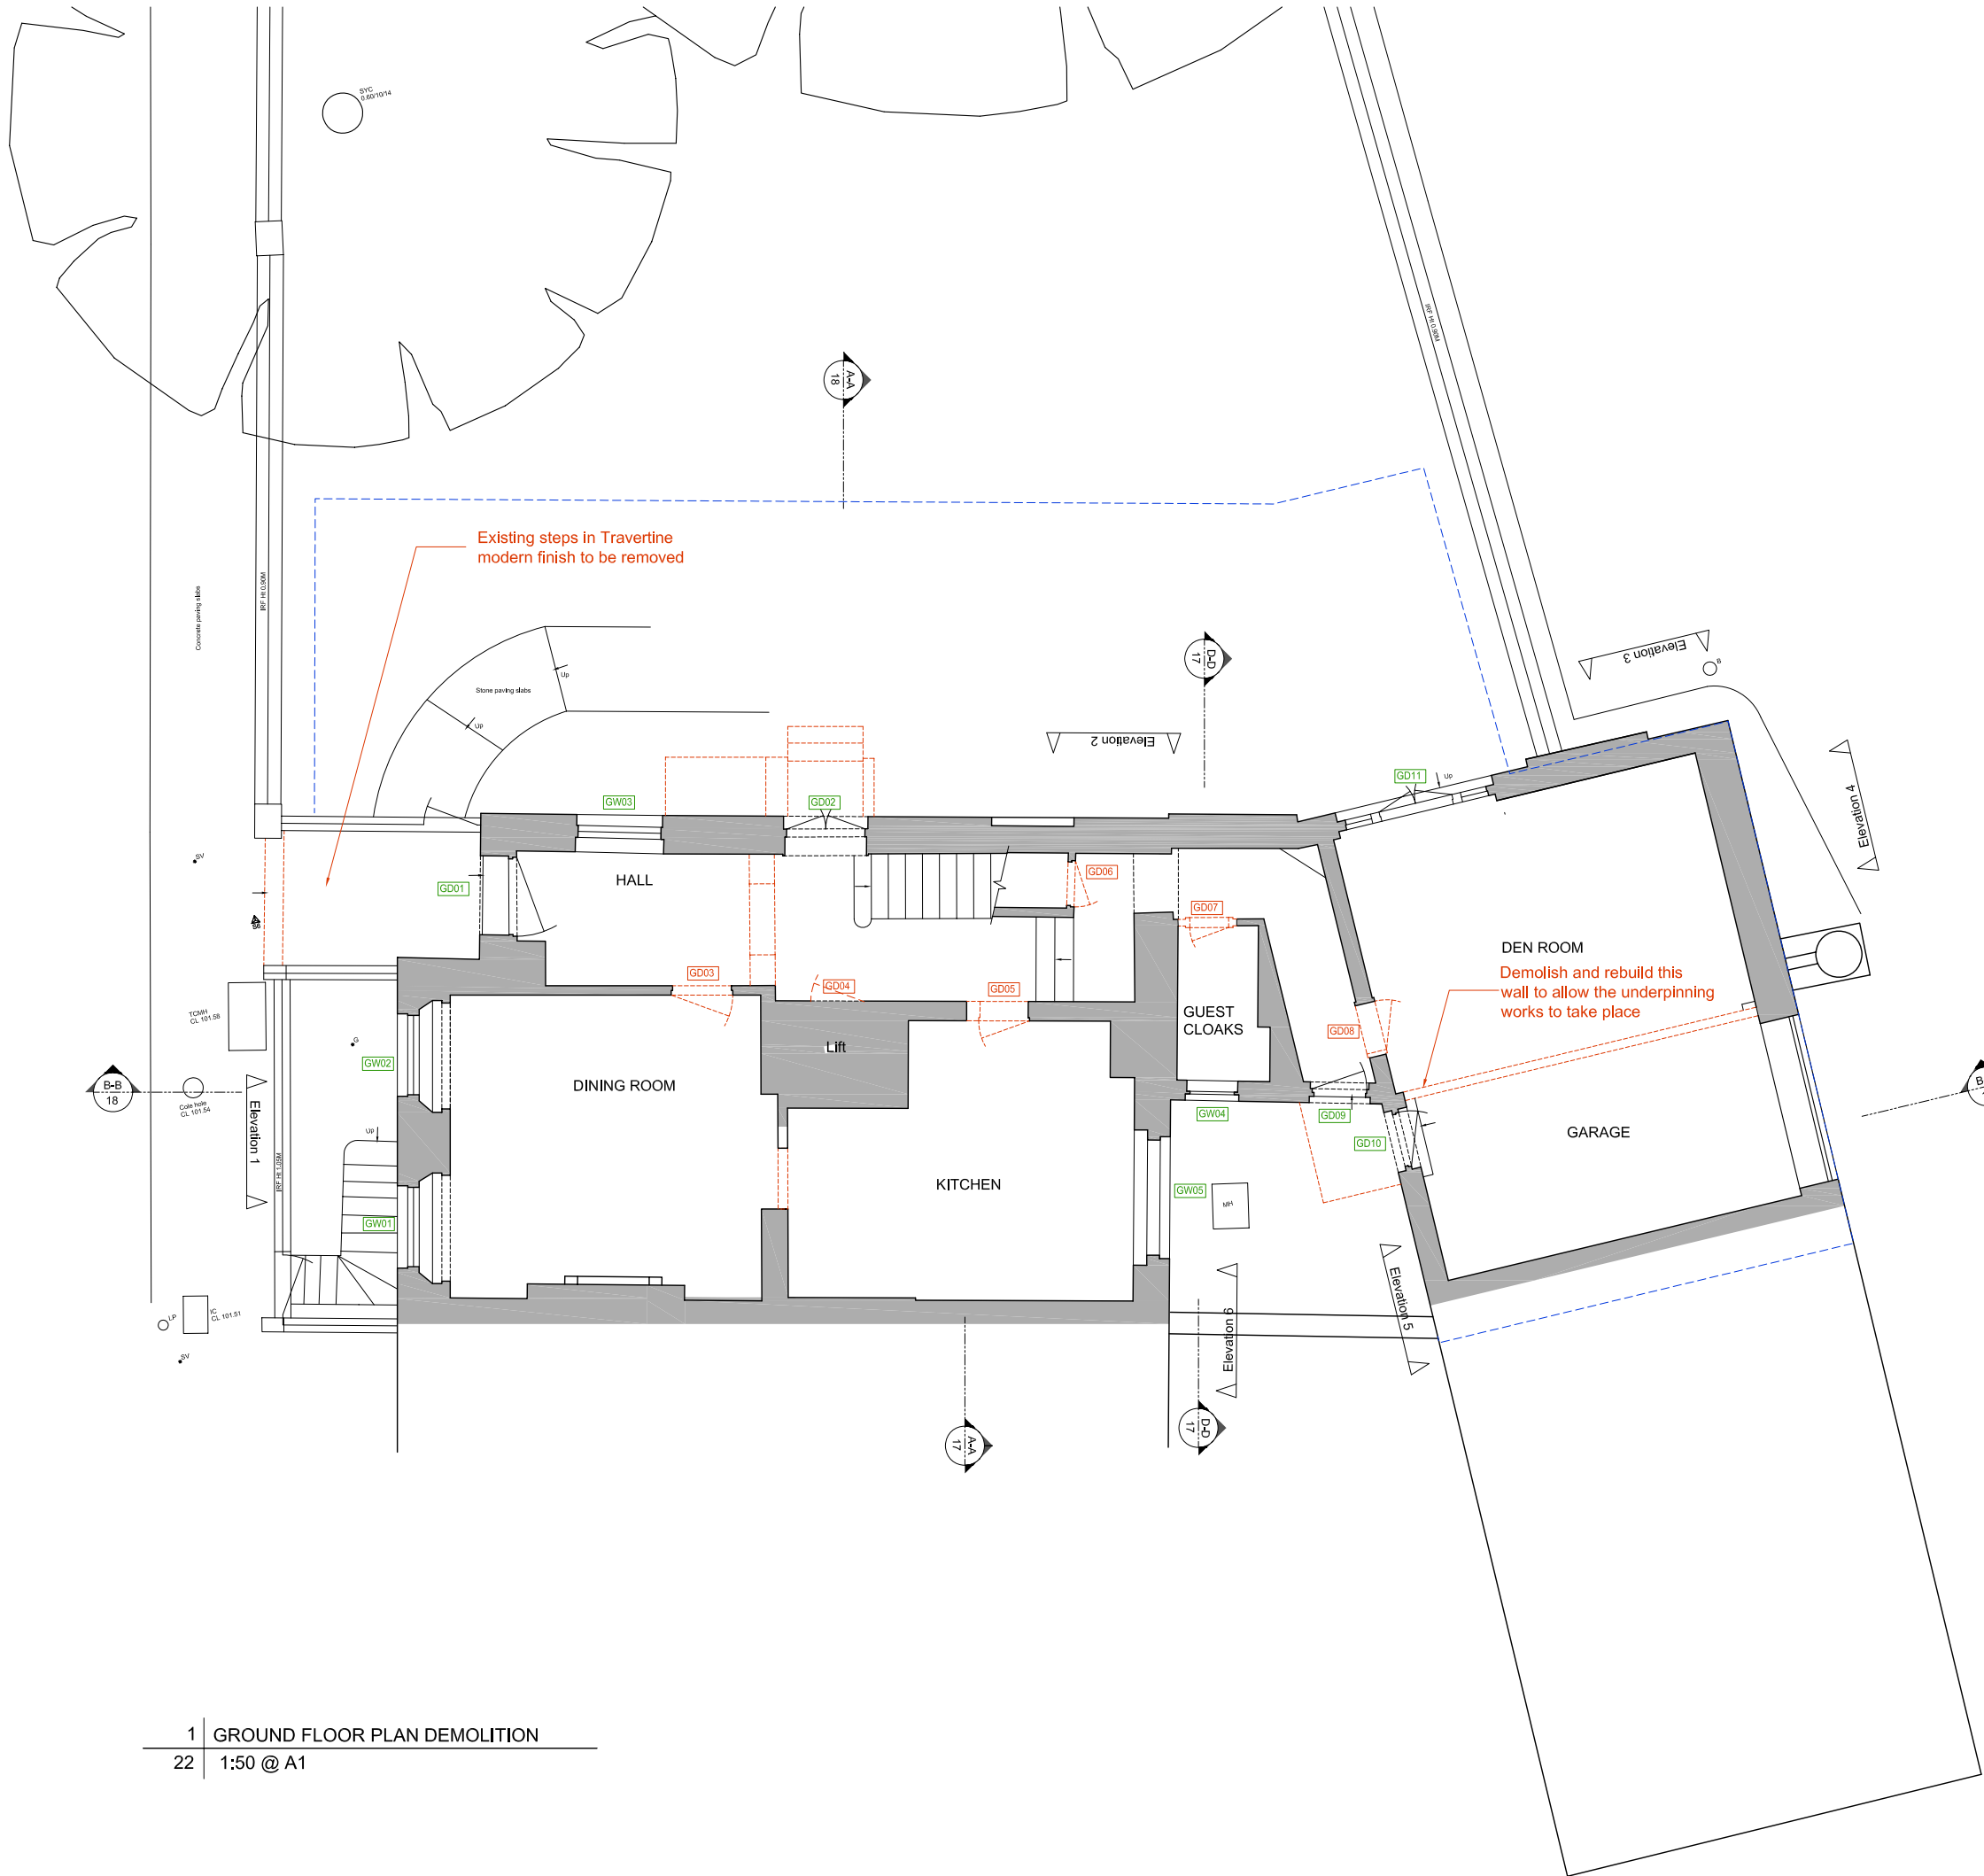

NOTE:
ALL DIMENSIONS IN MILLIMETRES.
ALL DIMENSIONS AND LEVELS TO BE CHECKED ON SITE BY THE MAIN CONTRACTOR PRIOR TO COMMENCING EXCAVATION WORKS. ANY DISCREPANCY IS TO BE REPORTED BACK TO THE ARCHITECT FOR INSTRUCTION.
THIS DRAWING IS THE PROPERTY OF KERR PARKER ASSOCIATES LTD AND MAY NOT BE REPRODUCED OR DISCLOSED TO A THIRD PARTY IN ANY FORM WITHOUT WRITTEN PERMISSION

1 | GROUND FLOOR PLAN DEMOLITION
22 | 1:50 @ A1

Rev. A 26/04/12 Planning Application

PLANNING
KERR PARKER ASSOCIATES
LTD

THE GRANARY, COPPID HALL, NORTH STIFFORD, ESSEX RM16 5UE
TEL: 01375-377731

CONTRACT
40 CHESTER TERRACE
LONDON NW1


DRAWING
GROUND FLOOR PLAN
DEMOLITION

SCALE 1/50 @ A1 DATE Apr 12

DRAWN IHA CHECKED RP

DRAWING NO. K-1023-22 REV. A

NOTE:
ALL DIMENSIONS IN MILLIMETRES.
ALL DIMENSIONS AND LEVELS TO BE CHECKED ON SITE BY THE MAIN CONTRACTOR PRIOR TO COMMENCING EXCAVATION WORKS. ANY DISCREPANCY IS TO BE REPORTED BACK TO THE ARCHITECT FOR INSTRUCTION.
THIS DRAWING IS THE PROPERTY OF KERR PARKER ASSOCIATES LTD AND MAY NOT BE REPRODUCED OR DISCLOSED TO A THIRD PARTY IN ANY FORM WITHOUT WRITTEN PERMISSION

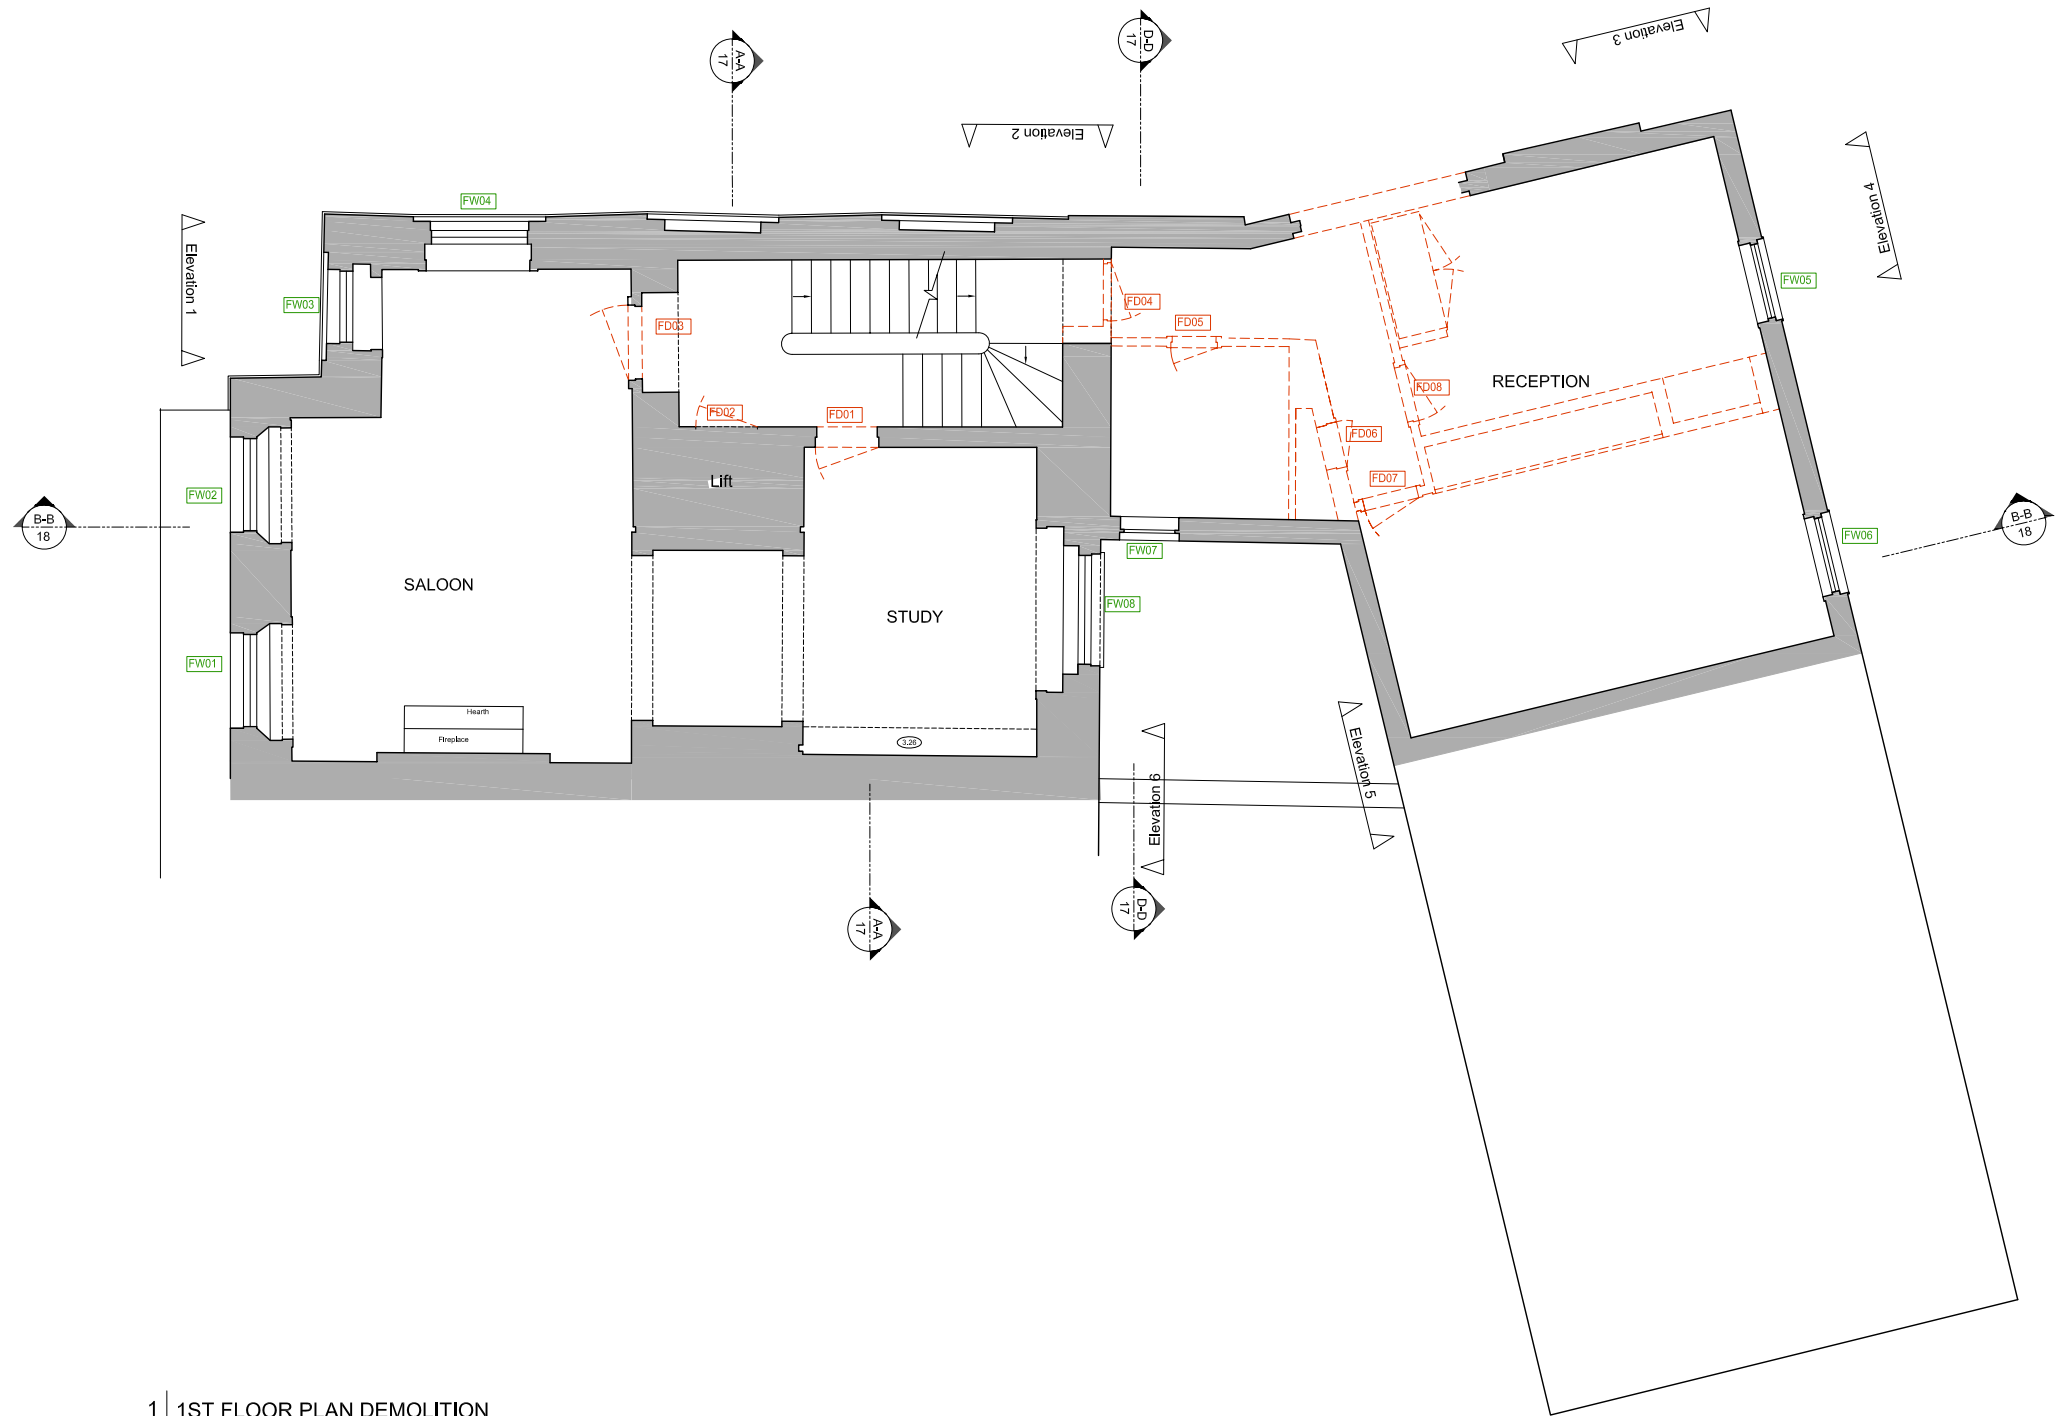

1 | 1ST FLOOR PLAN DEMOLITION
23 | 1:50 @ A1

Rev. A 26/04/12 Planning Application

PLANNING

KERR PARKER ASSOCIATES LTD

THE GRANARY, COPPID HALL, NORTH STIFFORD, ESSEX RM16 5UE
TEL: 01375-377731




CONTRACT
40 CHESTER TERRACE
LONDON NW1

DRAWING
FIRST FLOOR PLAN
DEMOLITION

SCALE 1/50 @ A1 DATE Apr 12
DRAWN IHA CHECKED RP

DRAWING NO. K-1023-23 REV. A

NOTE:
ALL DIMENSIONS AND LEVELS TO BE CHECKED ON SITE BY THE MAIN CONTRACTOR PRIOR TO COMMENCING EXCAVATION WORKS. ANY DISCREPANCY IS TO BE REPORTED BACK TO THE ARCHITECT FOR INSTRUCTION.
THIS DRAWING IS THE PROPERTY OF KERR PARKER ASSOCIATES LTD AND MAY NOT BE REPRODUCED OR DISCLOSED TO A THIRD PARTY IN ANY FORM WITHOUT WRITTEN PERMISSION

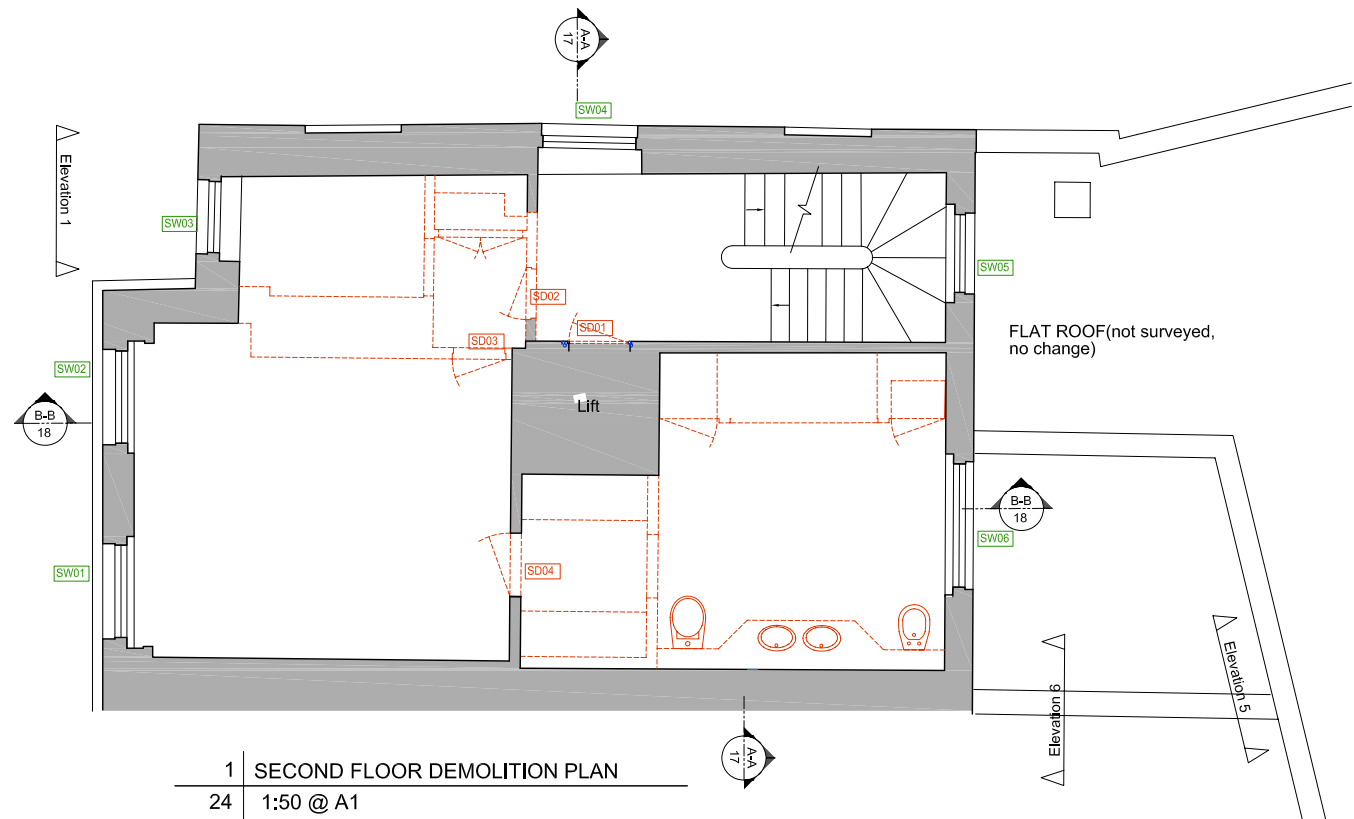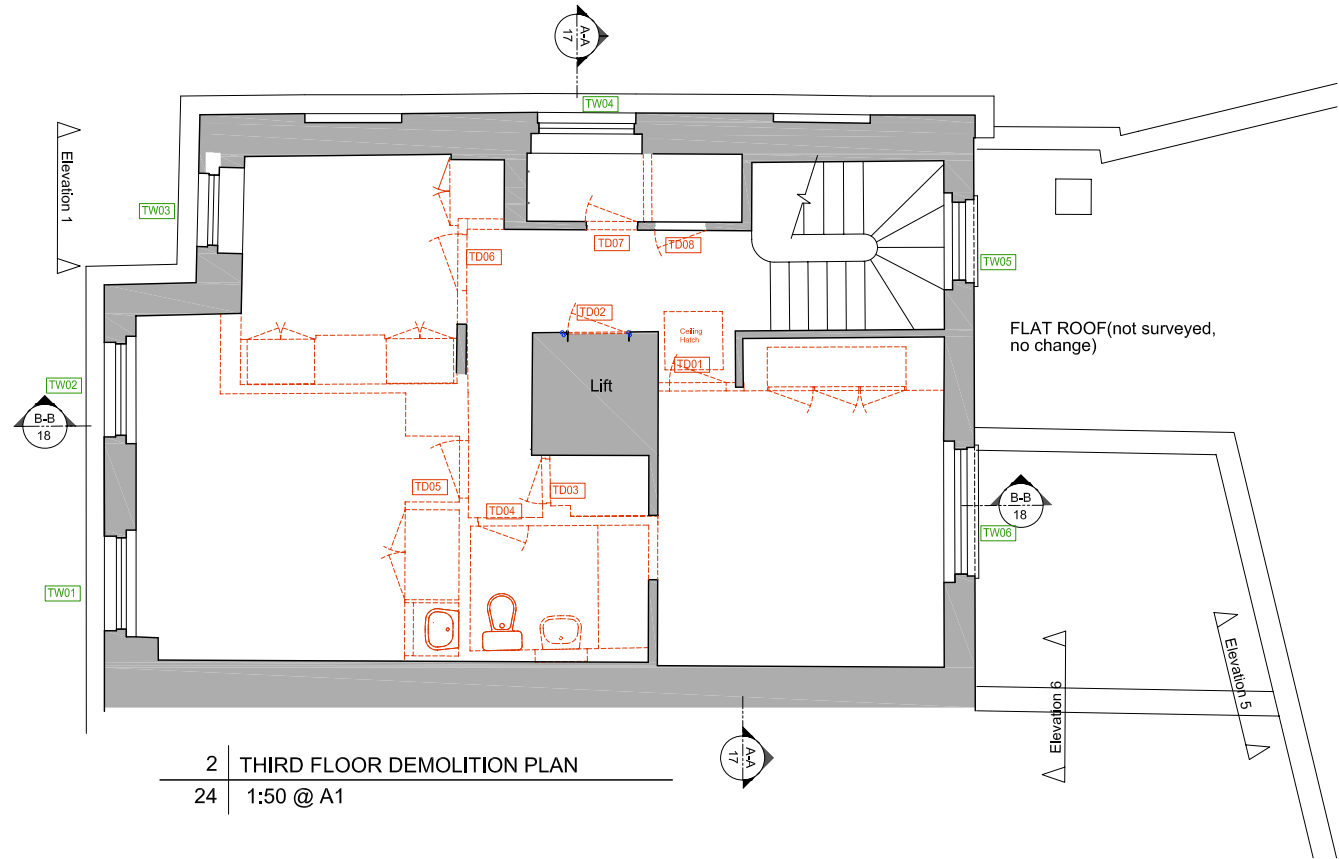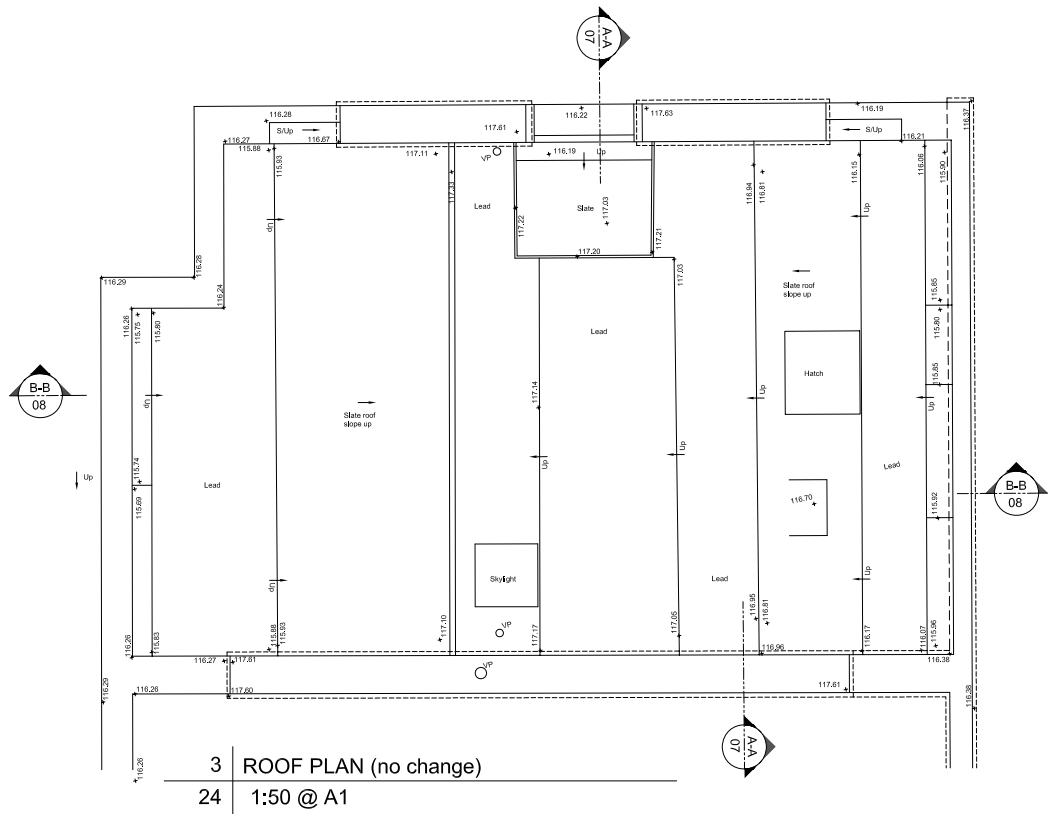

Rev. A 26/04/12 Planning Application

PLANNING
KERR PARKER ASSOCIATES
LTD

THE GRANARY, COPPID HALL, NORTH STIFFORD, ESSEX RM16 5UE
TEL: 01375-377731

CONTRACT
40 CHESTER TERRACE
LONDON NW1

DRAWING
2ND, 3RD AND ROOF PLAN
DEMOLITION

SCALE 1/50 @ A1 DATE Apr 12

DRAWN IHA CHECKED RP

DRAWING NO. REV.

K-1023-24

A

NOTE:

ALL DIMENSIONS AND LEVELS TO BE CHECKED ON SITE BY THE MAIN CONTRACTOR PRIOR TO COMMENCING EXCAVATION WORKS. ANY DISCREPANCY IS TO BE REPORTED BACK TO THE ARCHITECT FOR INSTRUCTION.

THIS DRAWING IS THE PROPERTY OF KERR PARKER ASSOCIATES LTD AND MAY NOT BE REPRODUCED OR DISCLOSED TO A THIRD PARTY IN ANY FORM WITHOUT WRITTEN PERMISSION



1 ELEVATION (1) - no change
25 1:50



2 ELEVATION (3)
25 1:50

3 ELEVATION (2)
25 1:50

Rev. A 26/04/12 Planning Application

PLANNING

KERR PARKER ASSOCIATES LTD

THE GRANARY, COPPID HALL, NORTH STIFFORD, ESSEX RM16 5UE
TEL: 01375-377731

CONTRACT
40 CHESTER TERRACE NW1
LONDON

DRAWING
ELEVATIONS - DEMOLITION

SCALE	1/50 @ A1	DATE	Apr 12
DRAWN	IHA	CHECKED	RP
DRAWING NO.	K-1023-25	REV.	A